


Design Review Vicinity Map: DRB23-00433

Case Details

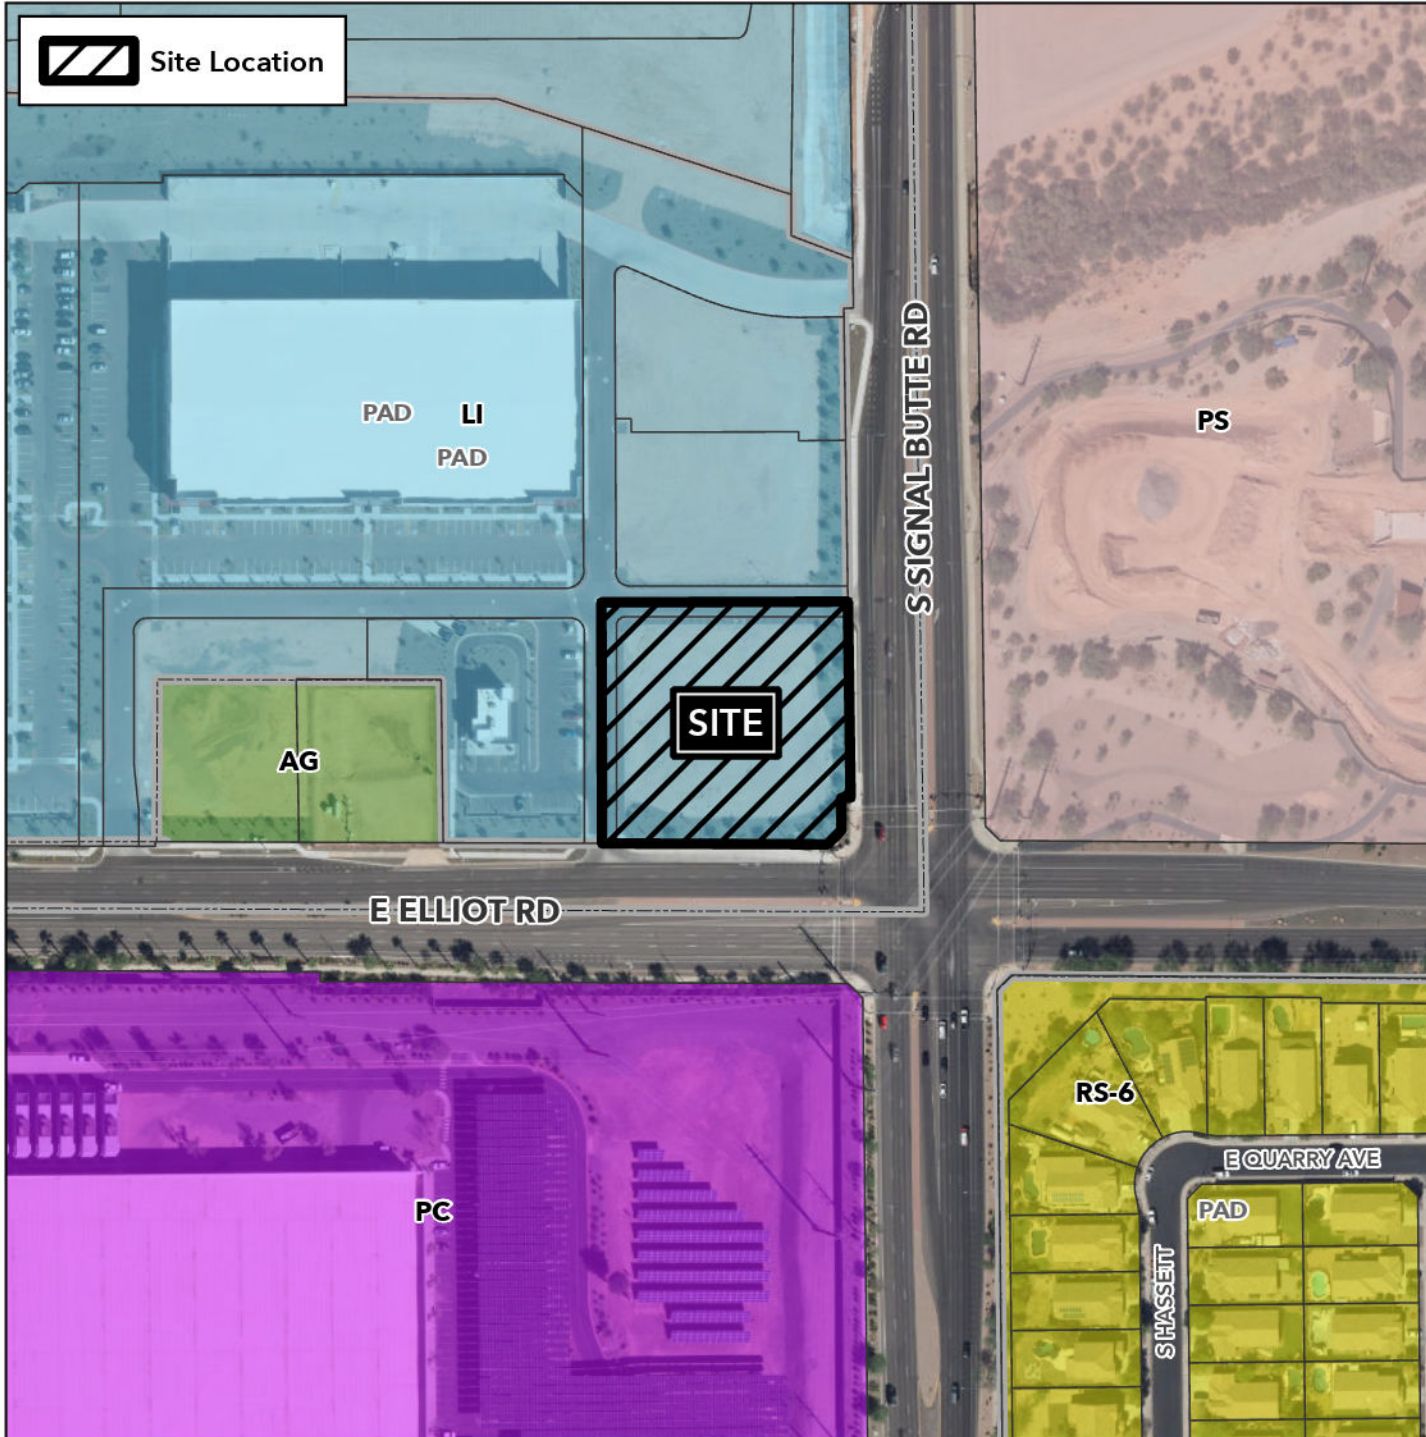

Site Location



Case:

DRB23-00433

Site / Address:

(District 6) 1± acres located at the northwest corner of East Elliot Road and South Signal Butte Road.

Request:

Design Review of a Service Station.

