
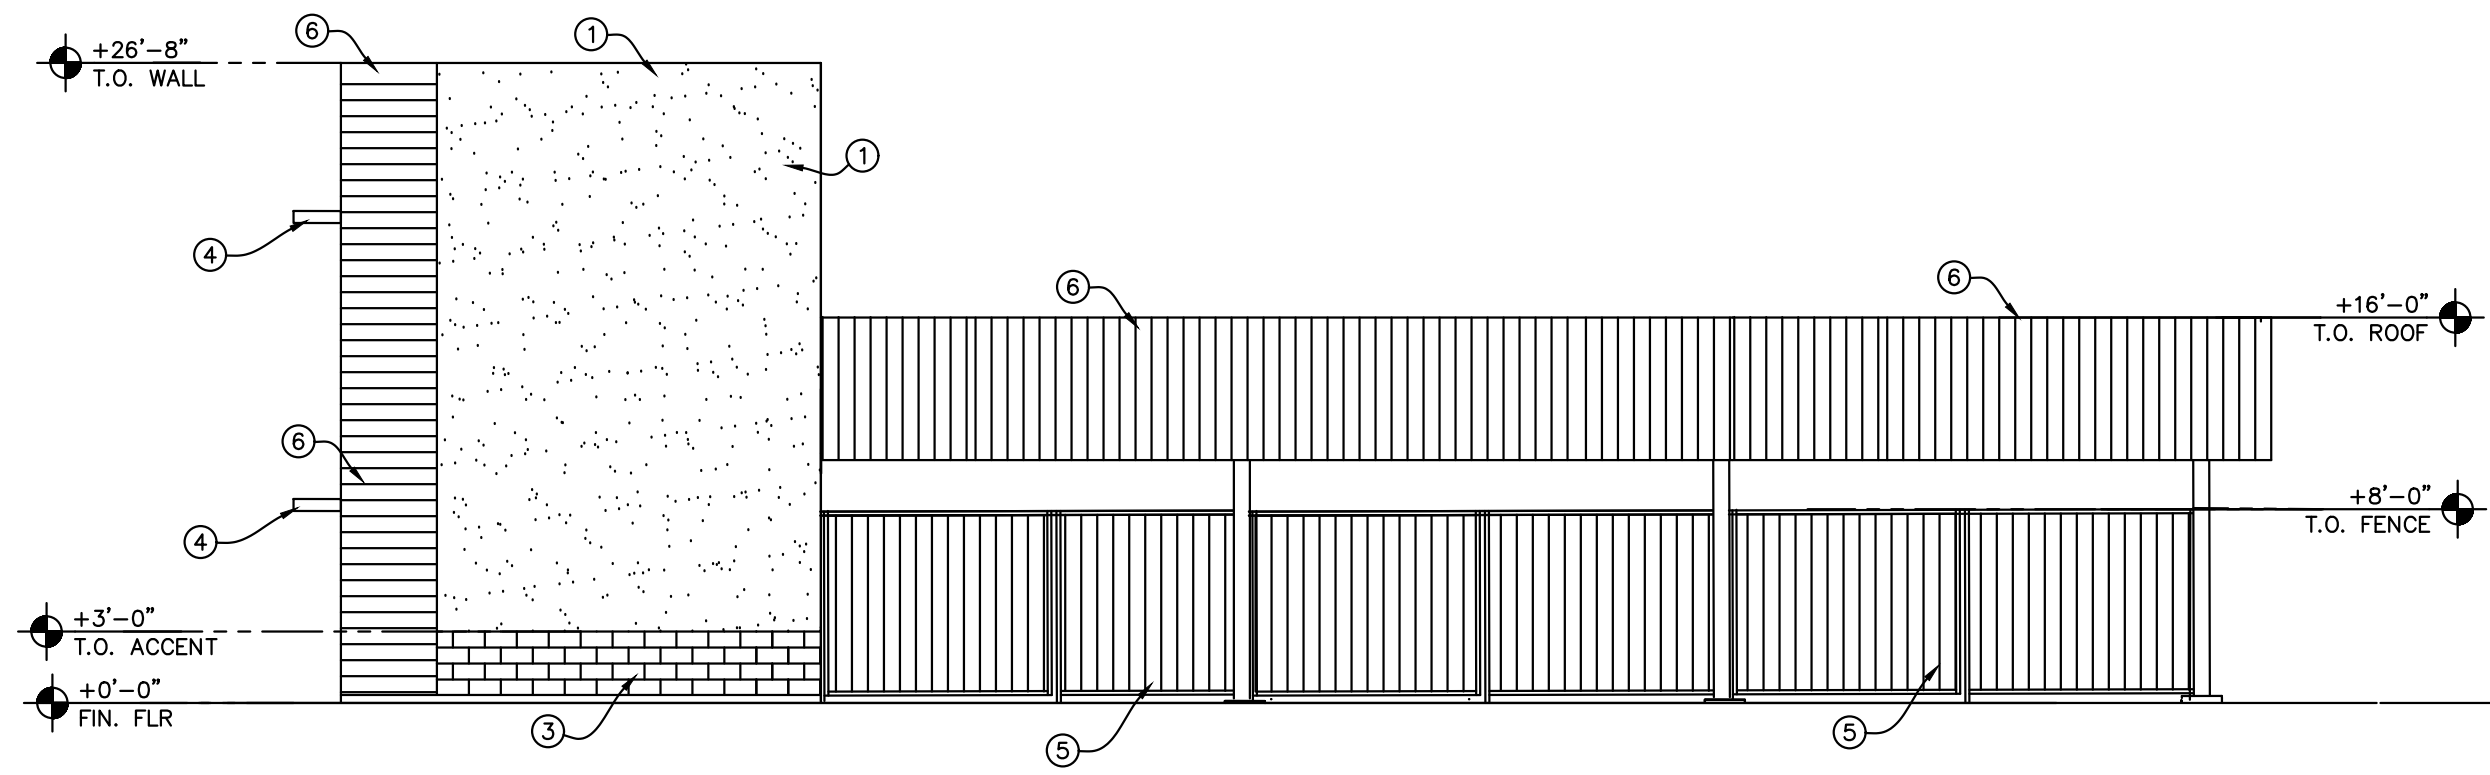
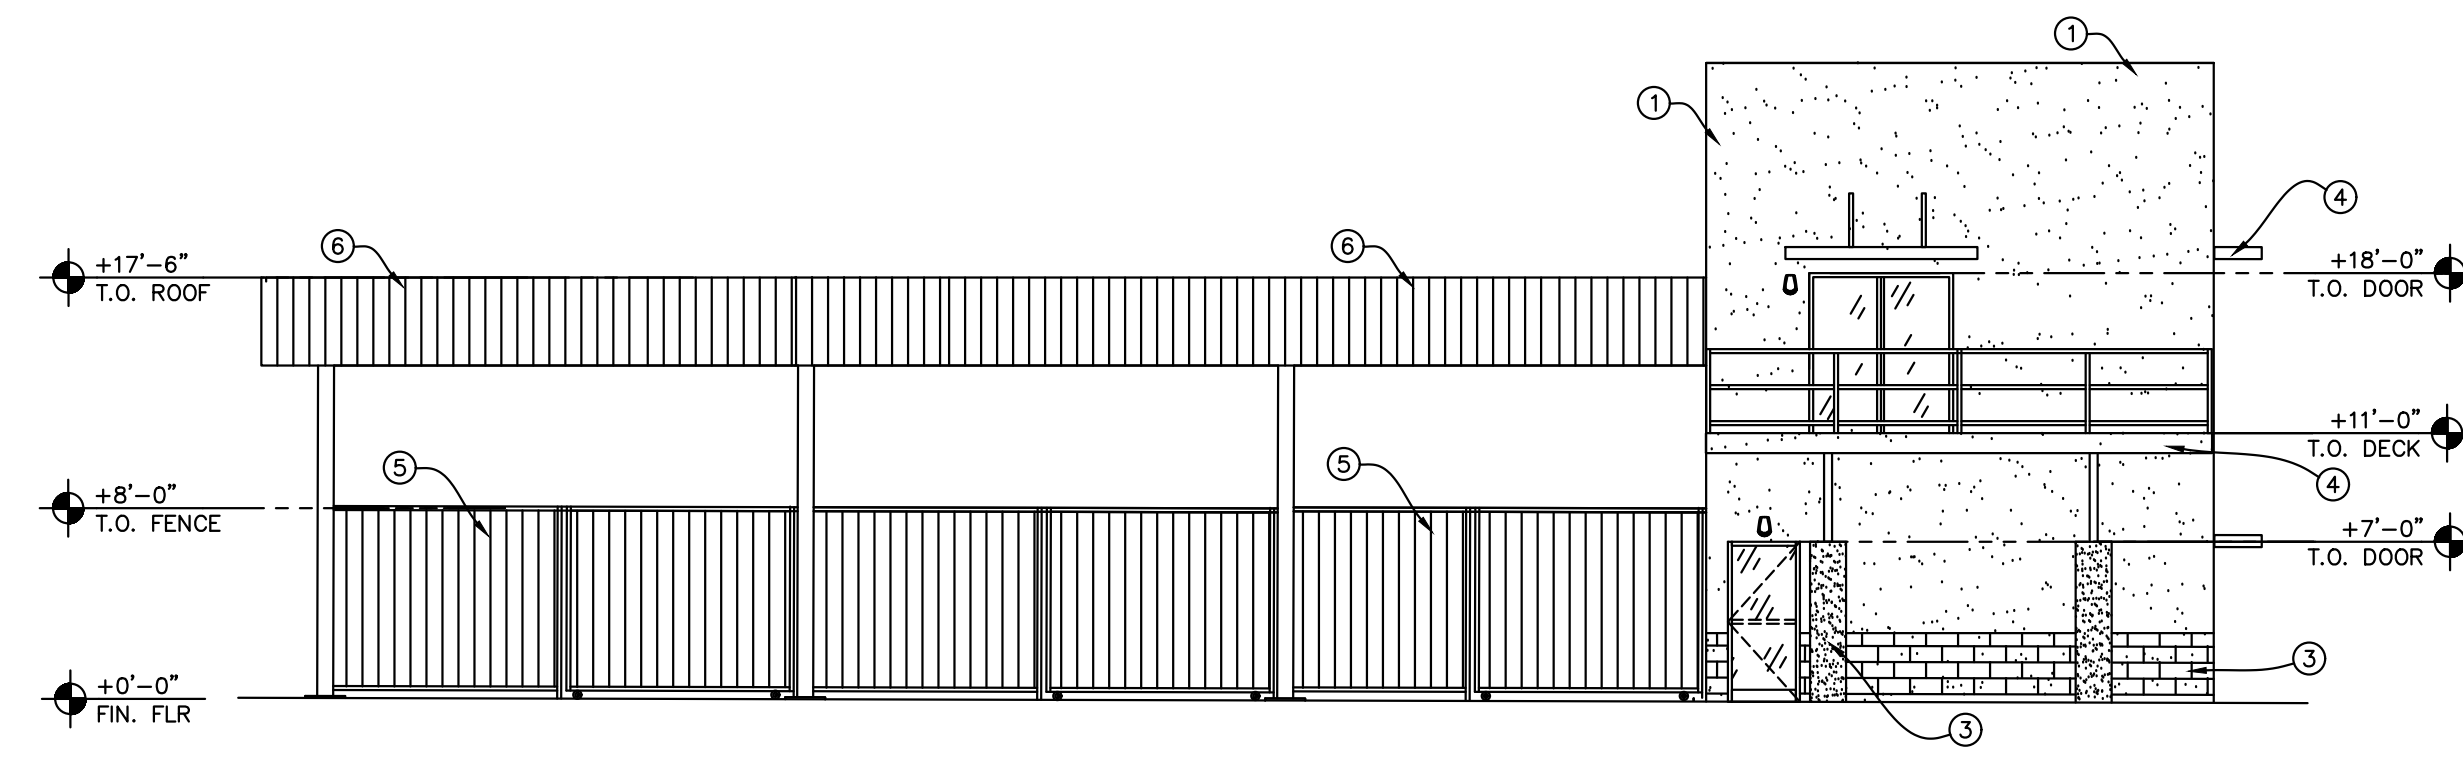
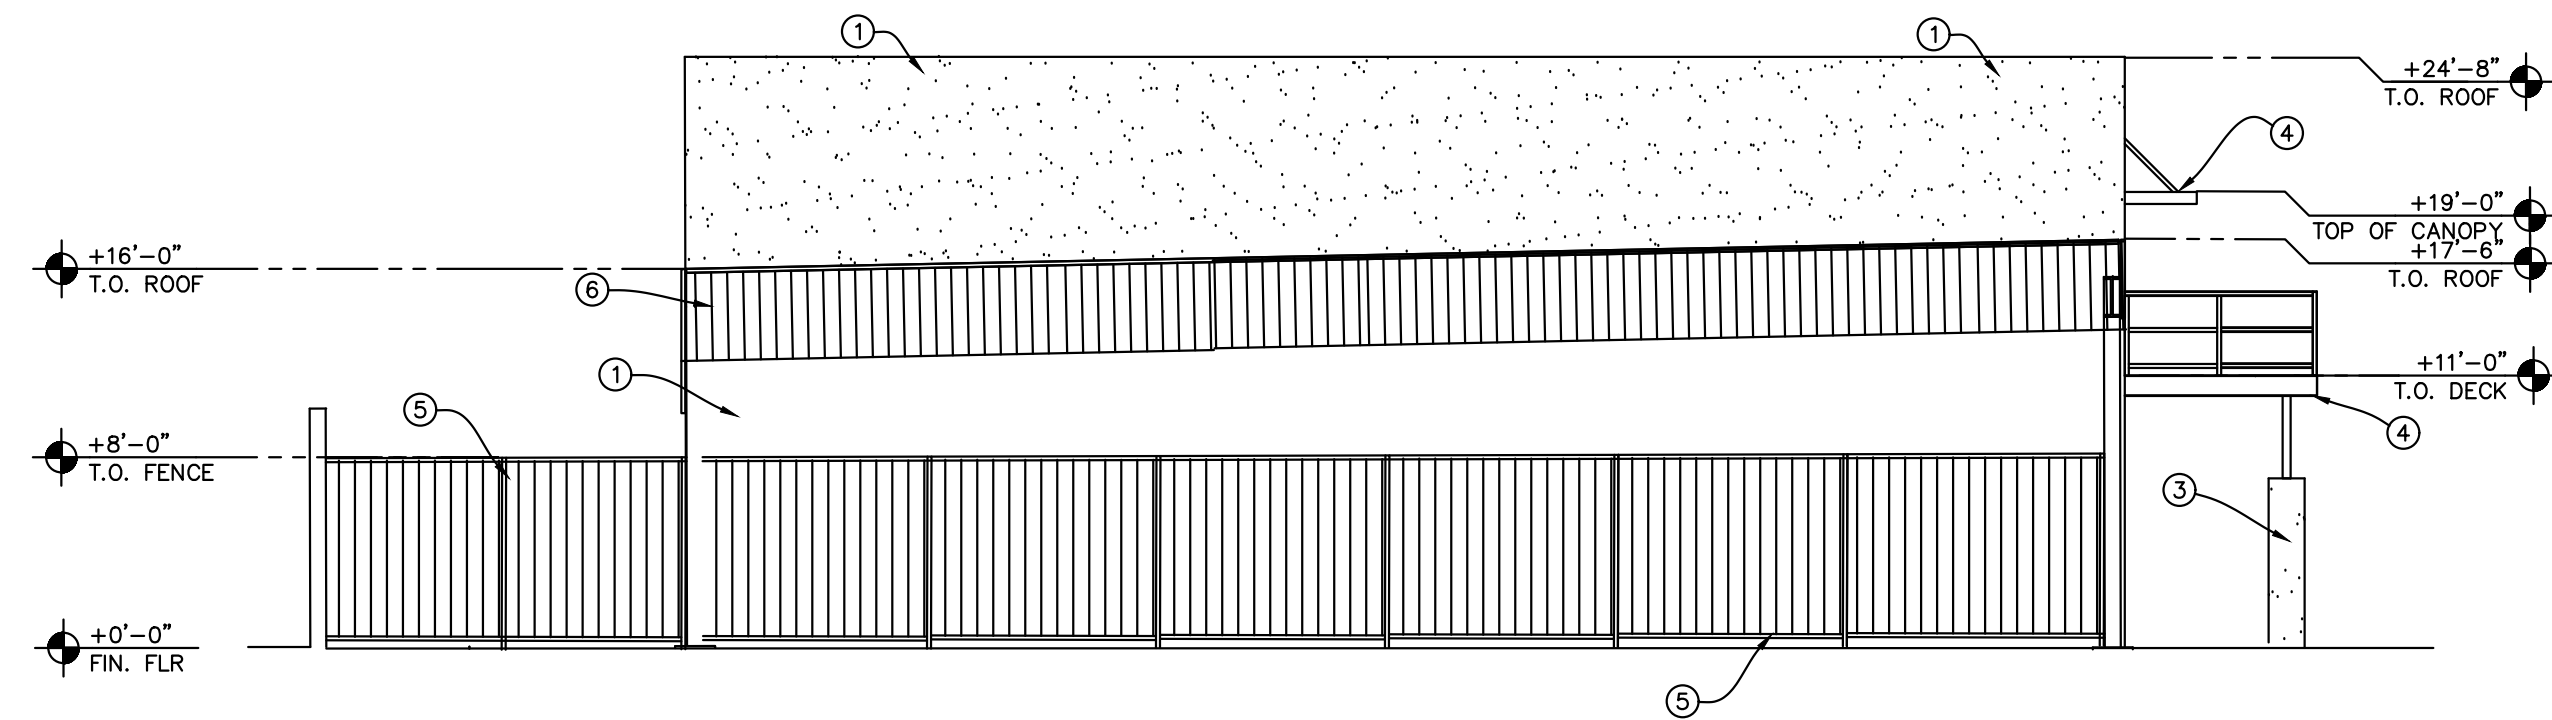


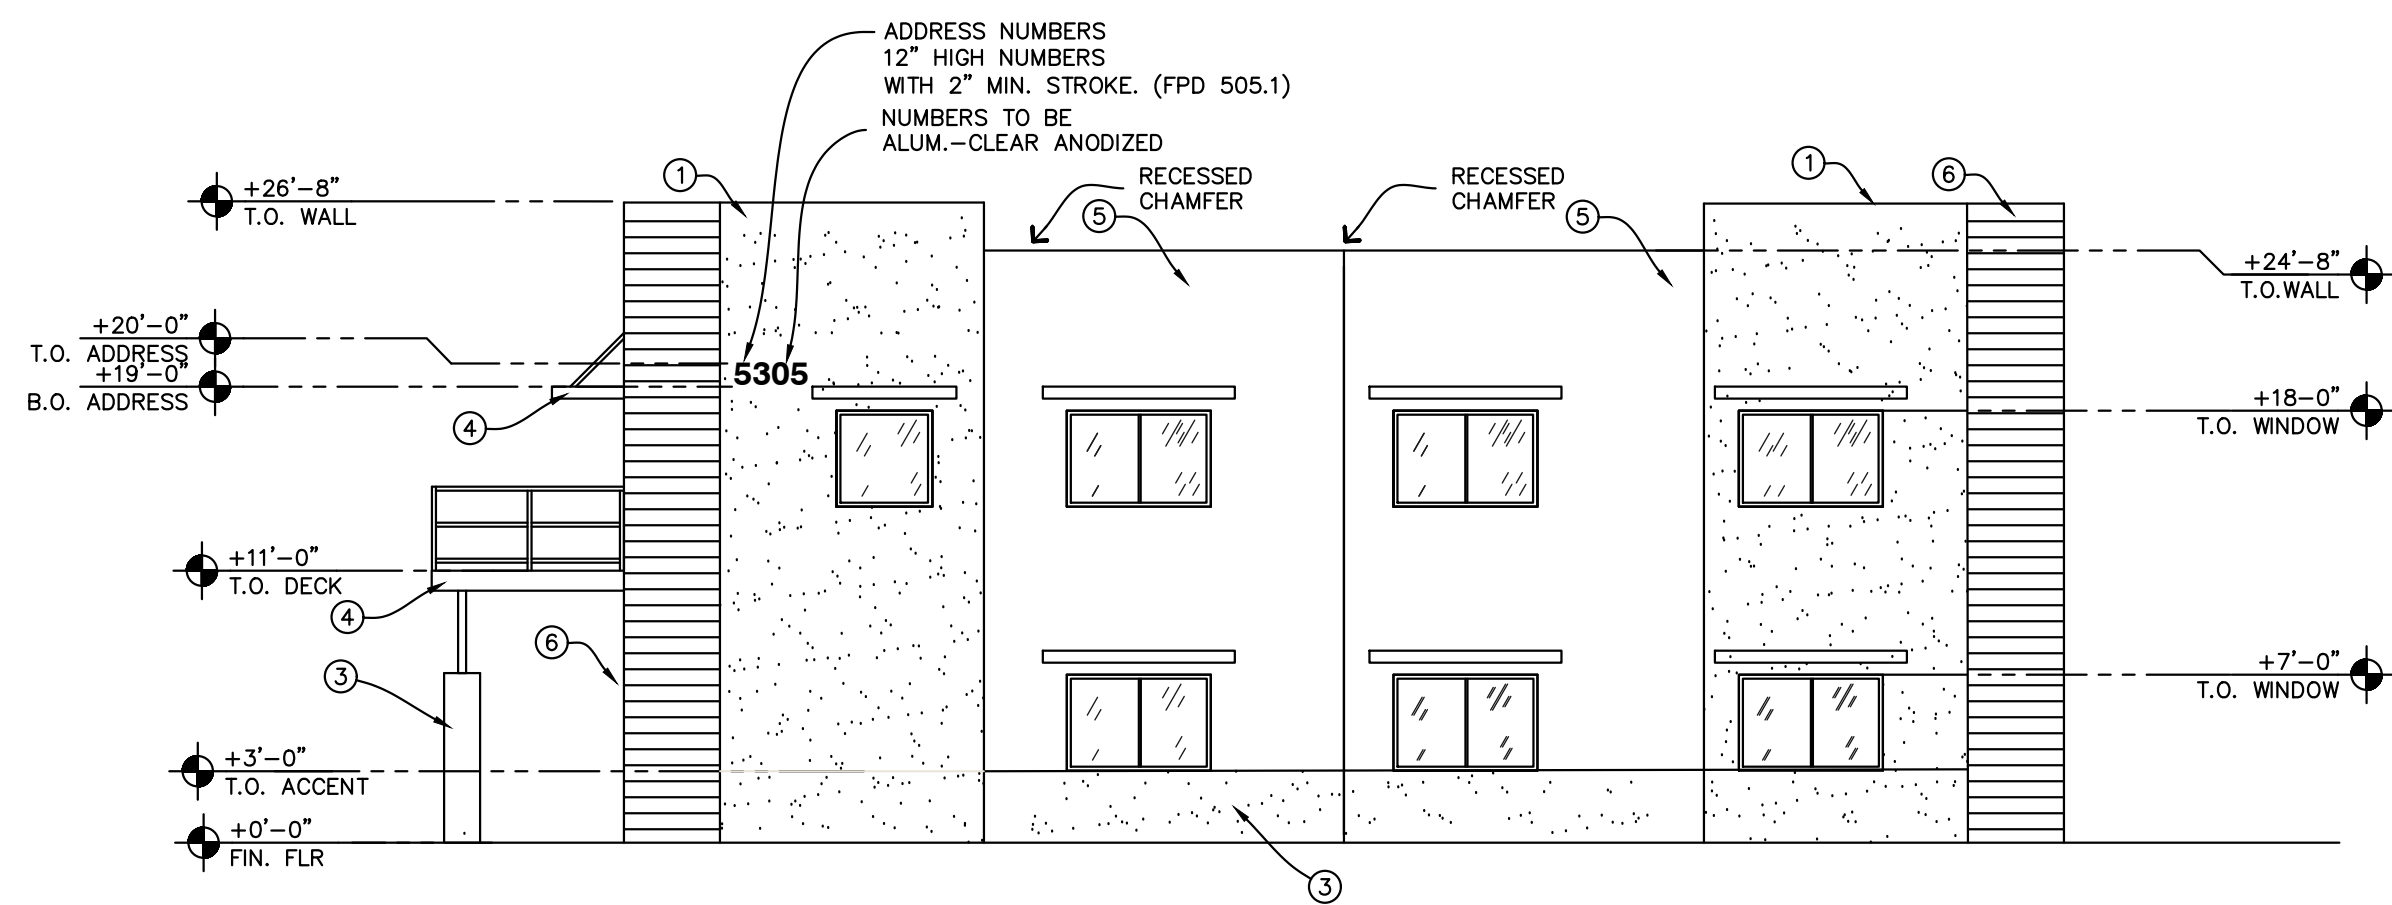

COLOR SCHEDULE:

- BUILDING BASE COLOR:
BEHR: UNIMARK TAIL
N350-3
- VERTICAL ACCENT COLOR:
BEHR: MOUNTAIN RIDGE
750B-6
- WAINSCOTT ACCENT COLOR:
BEHR: MOUNTAIN RIDGE
750B-6
- METAL CANOPY:
MBICI: BURNING SLATE
SOUTURE 200
- SECONDARY ACCENT #1:
BEHR: DARK RUFFLE
P104-19
- METAL ACCENT:
MBICI: BURNING SLATE
SOUTURE 200

- | | |
|--|--------------------------------|
| | PRECAST CONCRETE
TILT-PANEL |
| | PRECAST CONCRETE
TILT-PANEL |
| | PRECAST CONCRETE
TILT-PANEL |
| | METAL
CANOPY |
| | PRECAST CONCRETE
TILT-PANEL |
| | METAL
ACCENT PANEL |

REVISIONS

C.E.W. ASSOCIATES LLC
Architecture. Design

929 S. 79TH ST. MESA, AZ 85208
PHONE: 480-423-8108
email: cewassociates@yahoo.com

OUTLAW TRUCKING
54TH. STREET BUSINESS PARK
5305 EAST MAIN STREET
MESA, AZ 85205

THIS DRAWING AND DATA CONTAINED HEREON
ARE THE PROPERTY OF C.E.W. ASSOCIATES
LLC, AND MAY NOT BE USED, REPRODUCED,
COPIED OR TRANSFERRED, WITHOUT THE
EXPRESS WRITTEN CONSENT OF THE
PROPRIETOR AND OR COMPANY
REPRESENTATIVE. NOR SHALL ANY DATA OR
INFORMATION CONTAINED HEREON BE USED
IN PART OR IN FULL FOR ANY OTHER PURPOSE
THAN THAT DESCRIBED WITHIN THESE
DOCUMENTS.



30 JUNE 2026

ELEVATIONS

ARCHITECTURAL
DRAWINGS

BY: MDW DATE:

A-8

FILE NO.
15-CM-001

REVISIONS

C.E.W. ASSOCIATES LLC
Architecture, design

929 S. 10TH ST. MESA, AZ 85208
PHONE: 480-453-8188
email: cewassociates@yahoo.com

OUTLAW TRUCKING
54TH. STREET BUSINESS PARK
5305 EAST MAIN STREET
MESA, AZ 85205

THIS DRAWING AND DATA CONTAINED HEREON ARE THE PROPERTY OF C.E.W. ASSOCIATES, L.L.C. AND MAY NOT BE USED, REPRODUCED, COPIED OR TRANSFERRED, WITHOUT THE EXPRESS WRITTEN CONSENT OF THE PROPRIETOR AND OR COMPANY REPRESENTATIVE. NOR SHALL ANY DATA OR INFORMATION CONTAINED HEREON BE USED IN PART OR IN FULL FOR ANY OTHER PURPOSE THAN THAT DESCRIBED WITHIN THESE DOCUMENTS.





REGISTERED ARCHITECT
CERTIFICATE NO. 13202
DAN CHRISTENSEN
Exp. 07-23
Arizona, USA
30 JUNE 2026

COLORED
ELEVATIONS
ARCHITECTURAL
DRAWINGS

BY: MDW DATE:

A-9

FILE NO.
15-CM-001

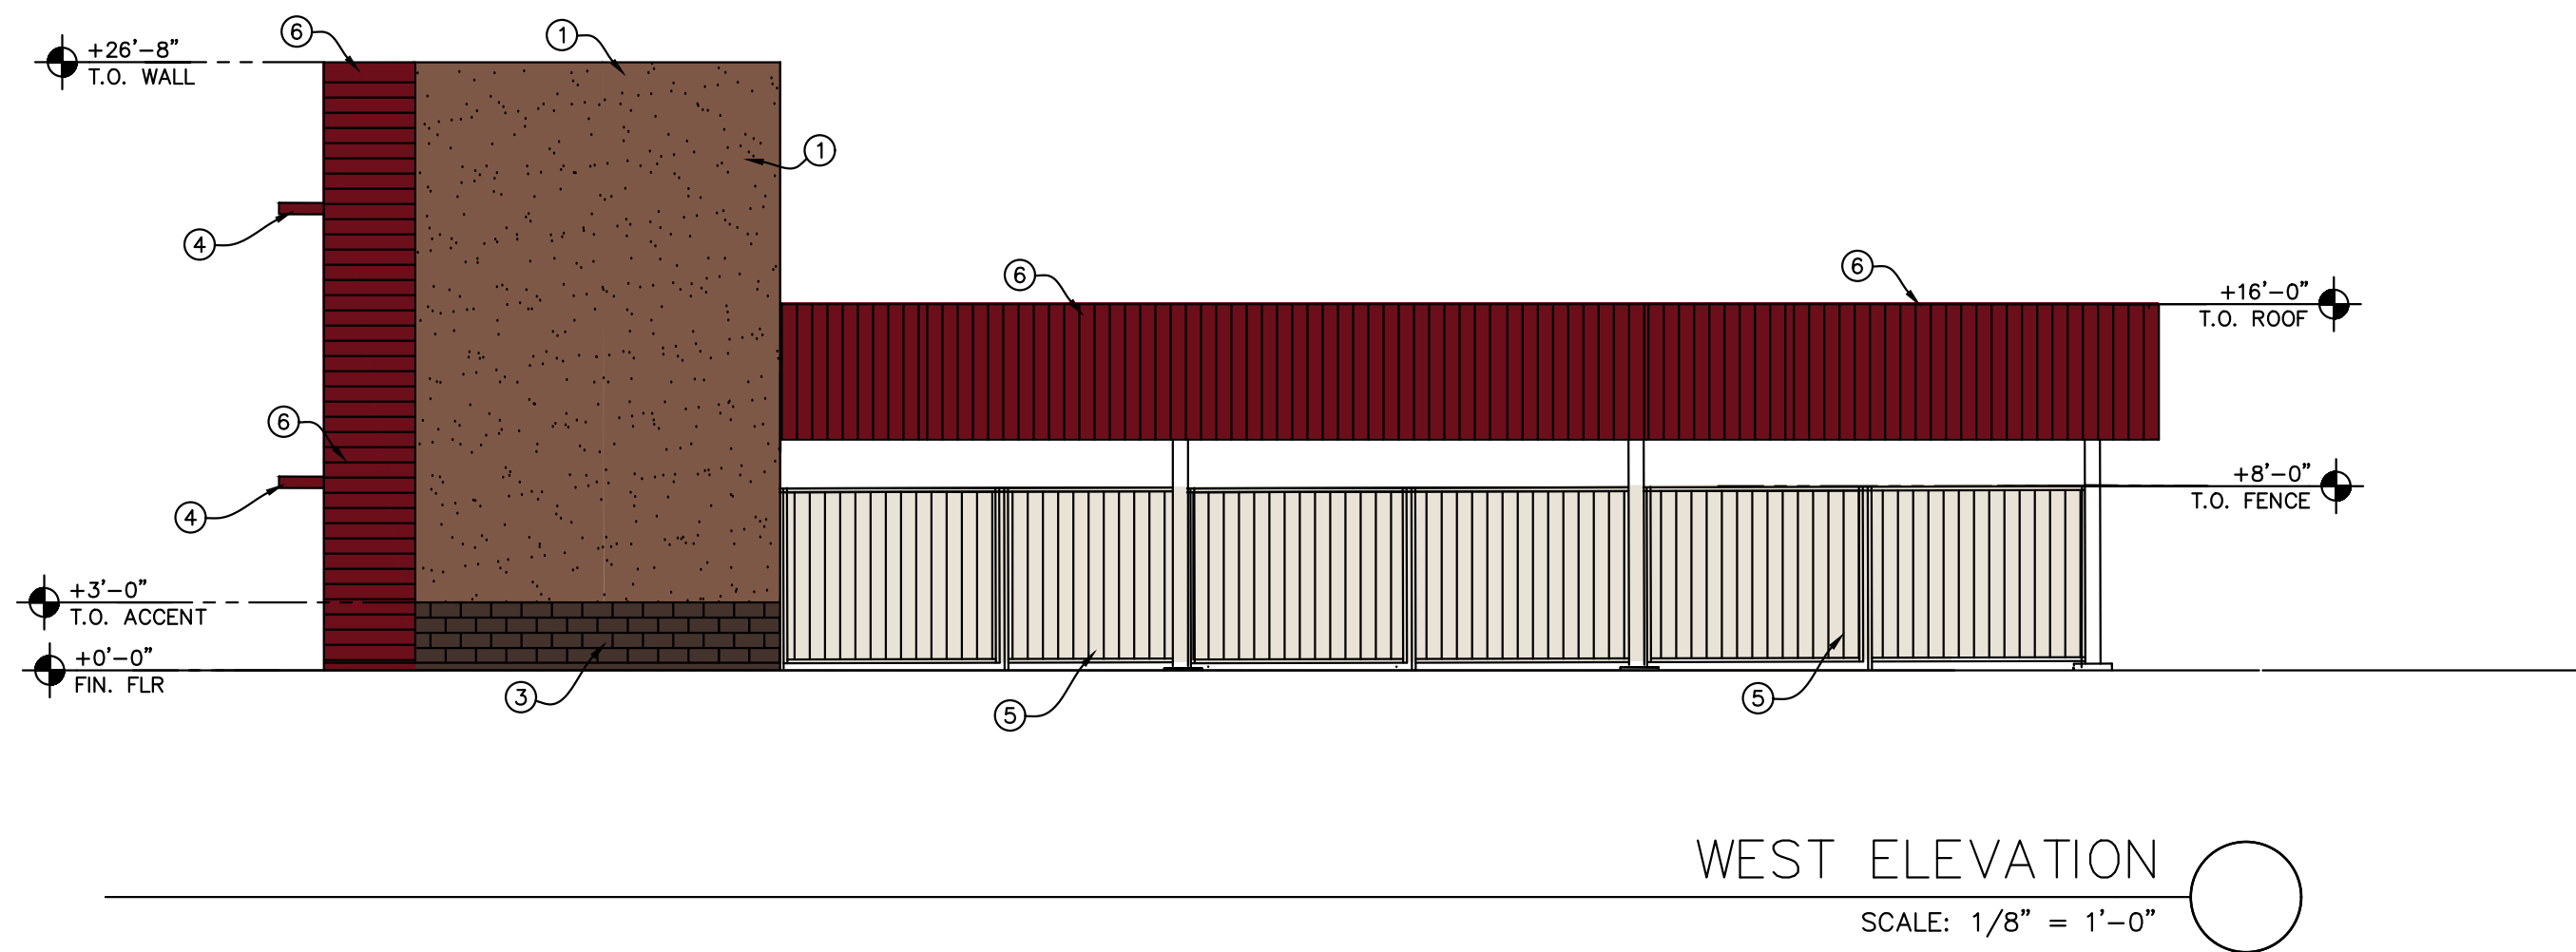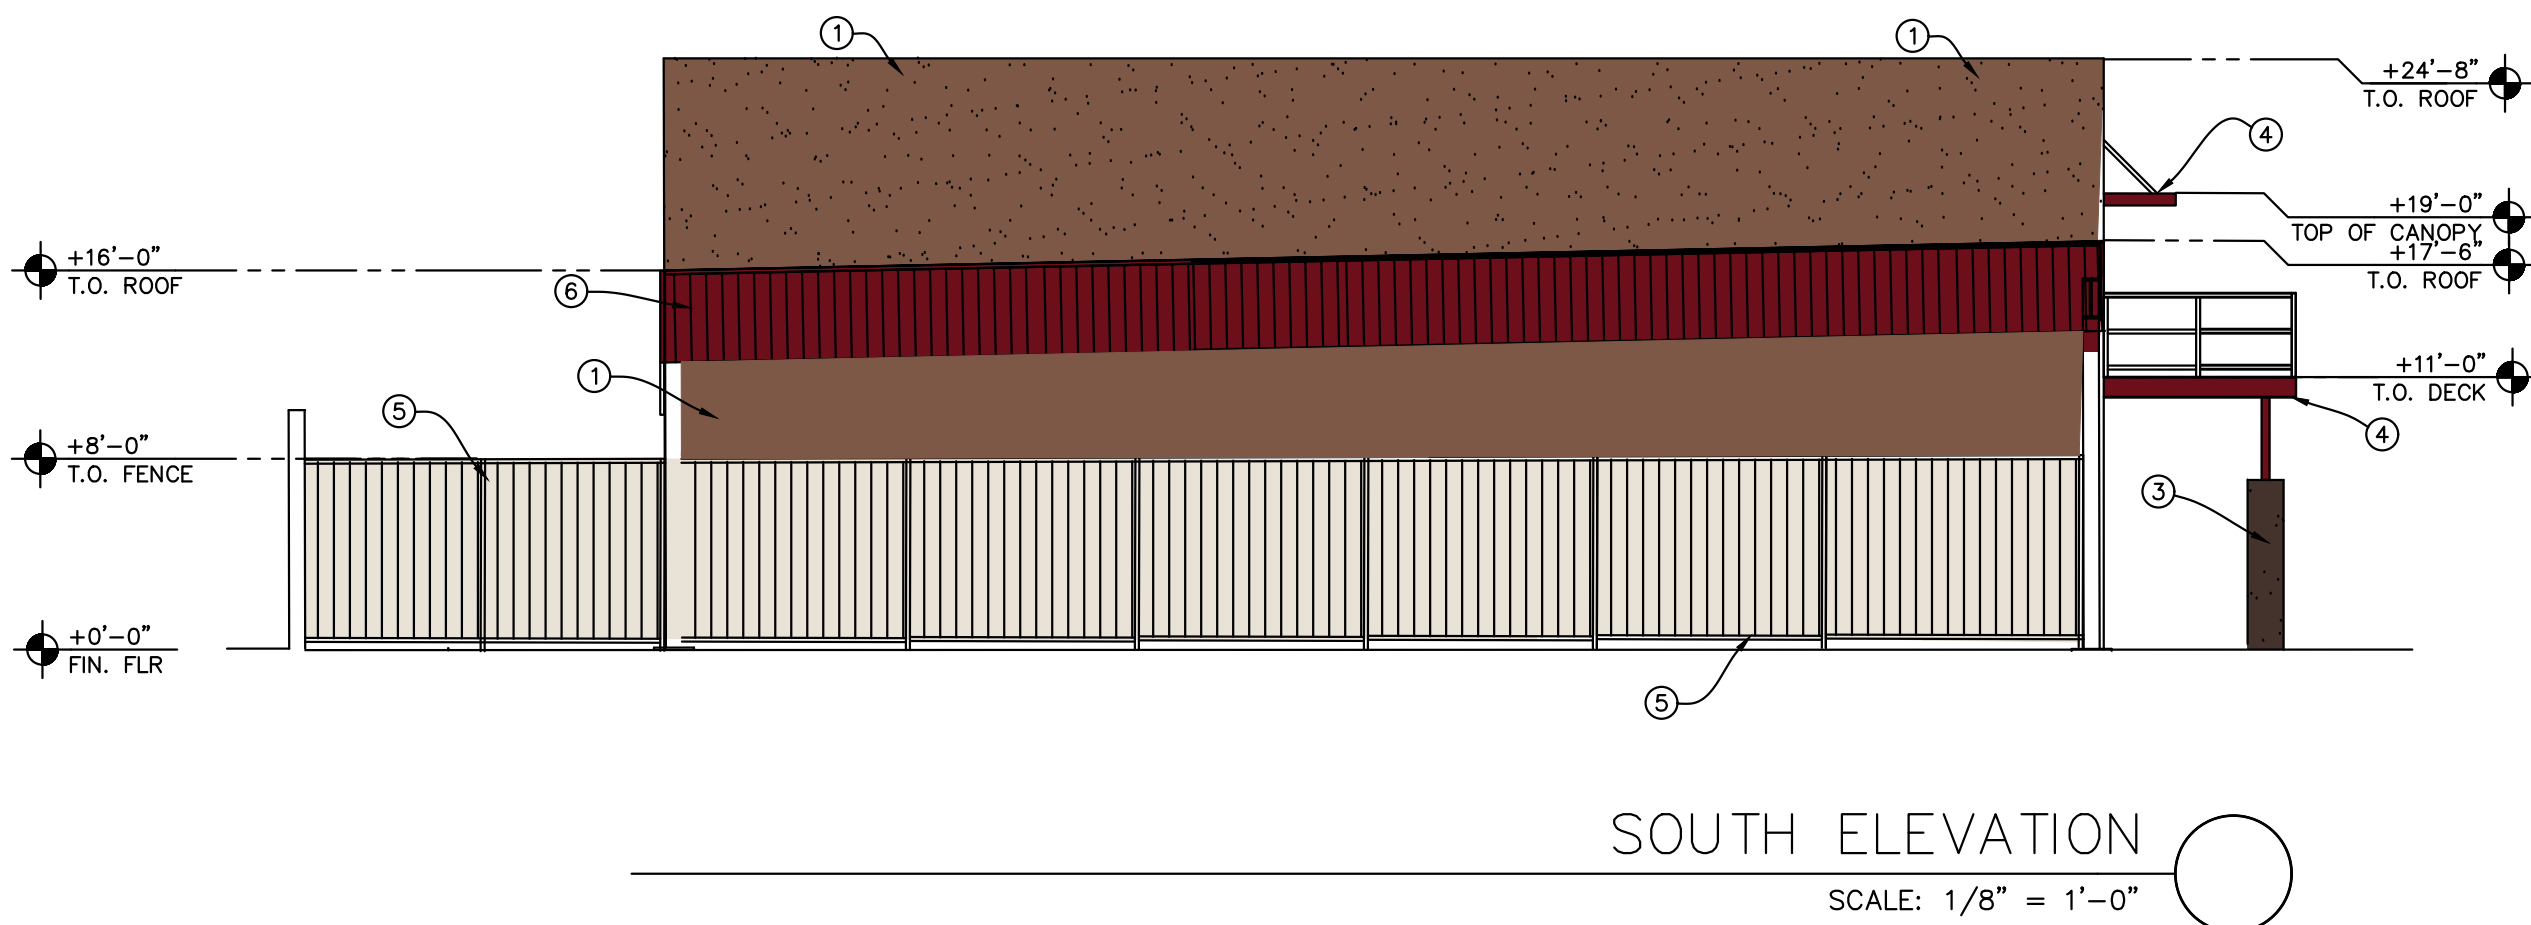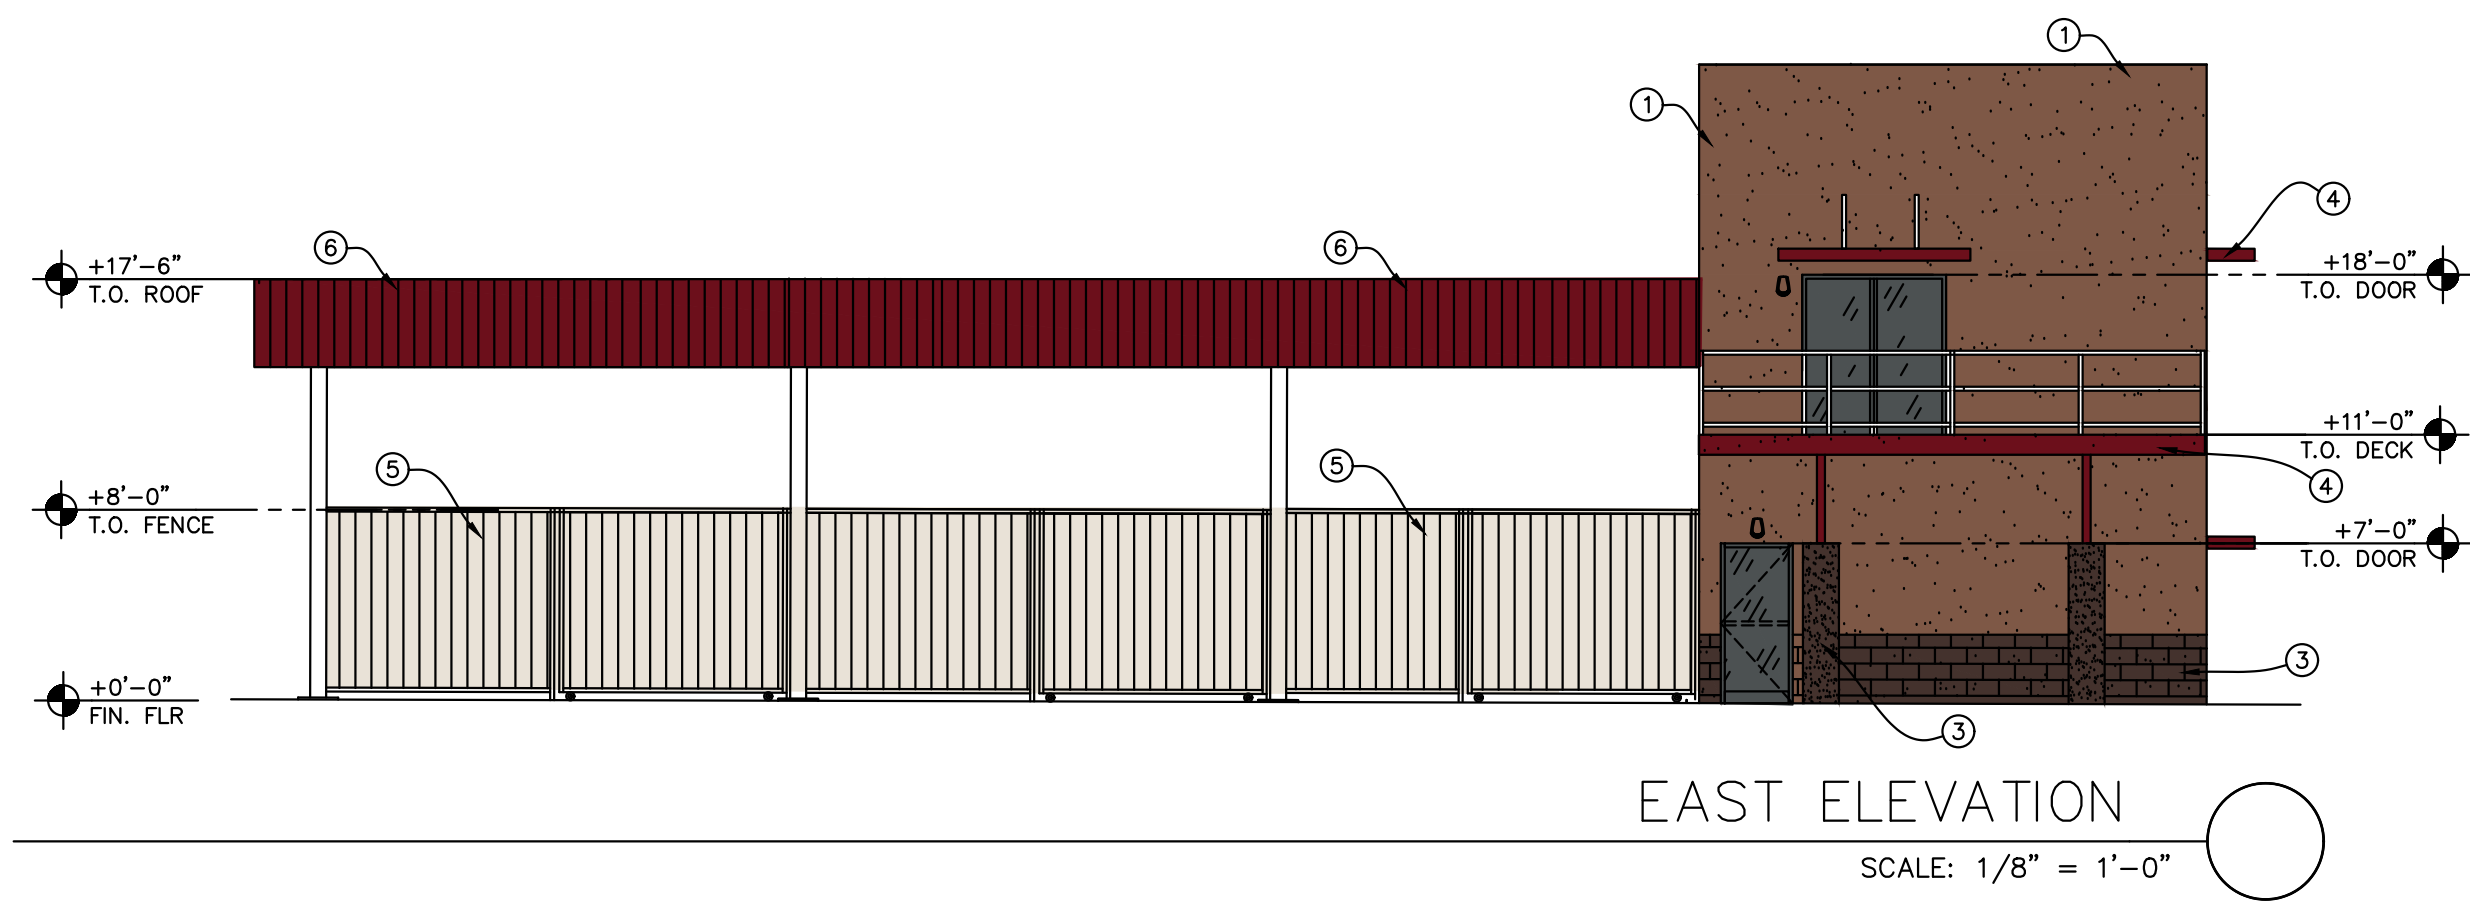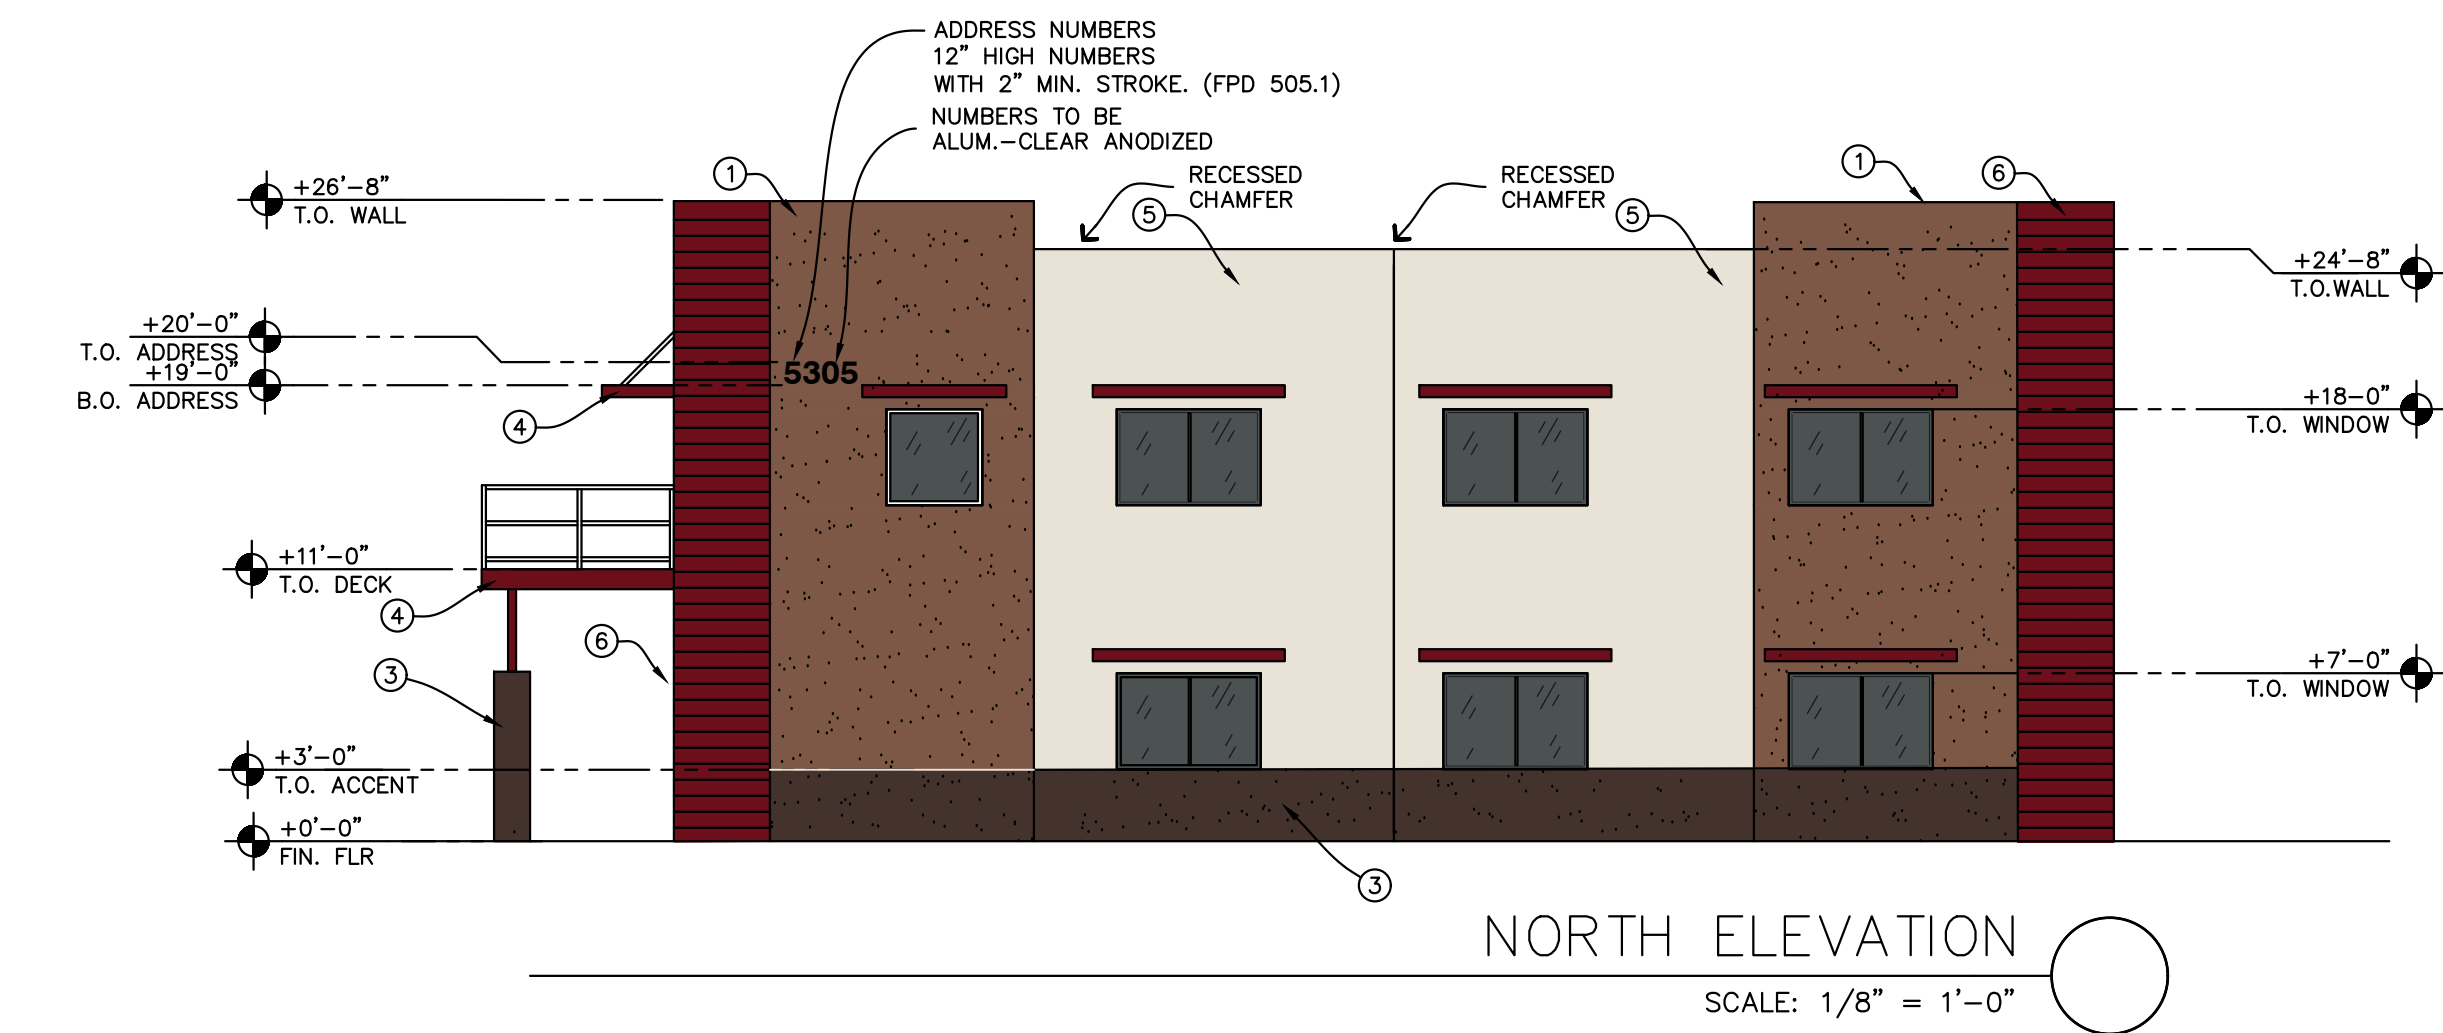

COLOR SCHEDULE:

- | | |
|---|----------------------------------|
| ① BUILDING BASE COLOR:
BEHR: UNMARK TRAIL
N350-3 | ⑥ PRECAST CONCRETE
TILT-PANEL |
| ② VERTICAL ACCENT COLOR:
BEHR: MOUNTAIN RIDGE
7508-6 | ⑦ PRECAST CONCRETE
TILT-PANEL |
| ③ WAINSCOTT ACCENT COLOR:
BEHR: MOUNTAIN RIDGE
7508-6 | ⑧ PRECAST CONCRETE
TILT-PANEL |
| ④ METAL CANOPY:
MISC: BURNING SLATE
SIGNATURE 200 | ⑨ METAL
CANOPY |
| ⑤ SECONDARY ACCENT #1:
BEHR: DARK RUFFLE
PPUS-19 | ⑩ PRECAST CONCRETE
TILT-PANEL |
| ⑥ METAL ACCENT:
MISC: BURNING SLATE
SIGNATURE 200 | ⑪ METAL
ACCENT PANEL |