


EXISTING ELEVATION 113 (SCOPE LINES)

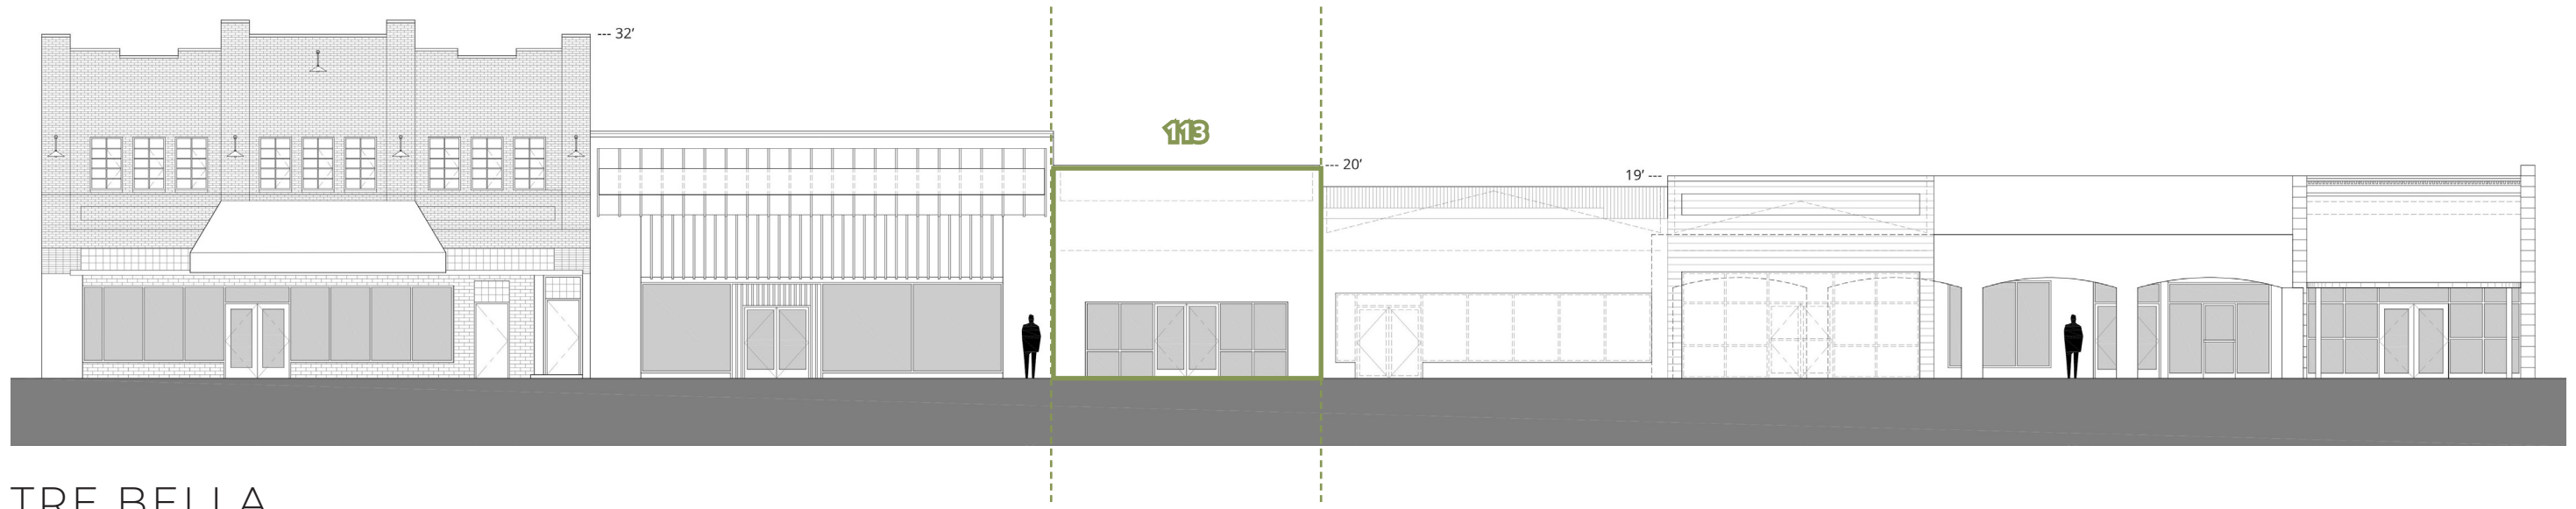

TRE BELLA

NEW ELEVATION 113








PERSPECTIVE (MATERIALITY CALLOUTS) | 113



1. STEEL SHADE CANOPY SYSTEM
(~6X6 STEEL TUBE WITH LIGHT GAUGE LOUVERS)
2. NEW WALL SCONCES
3. NEW STEEL COLUMNS TO
UTILIZE EXISTING FOOTINGS IF
POSSIBLE
4. REPAIR AND REPAINT STUCCO
TYP. ALL
5. METAL PANEL INSIDE FRAME
6. "ROPE LIGHT" OR SIMILAR
AROUND INSIDE OF FRAME TYP.
7. STEEL PICKET FENCE



PERSPECTIVE (SCALE REFERENCE) | 113

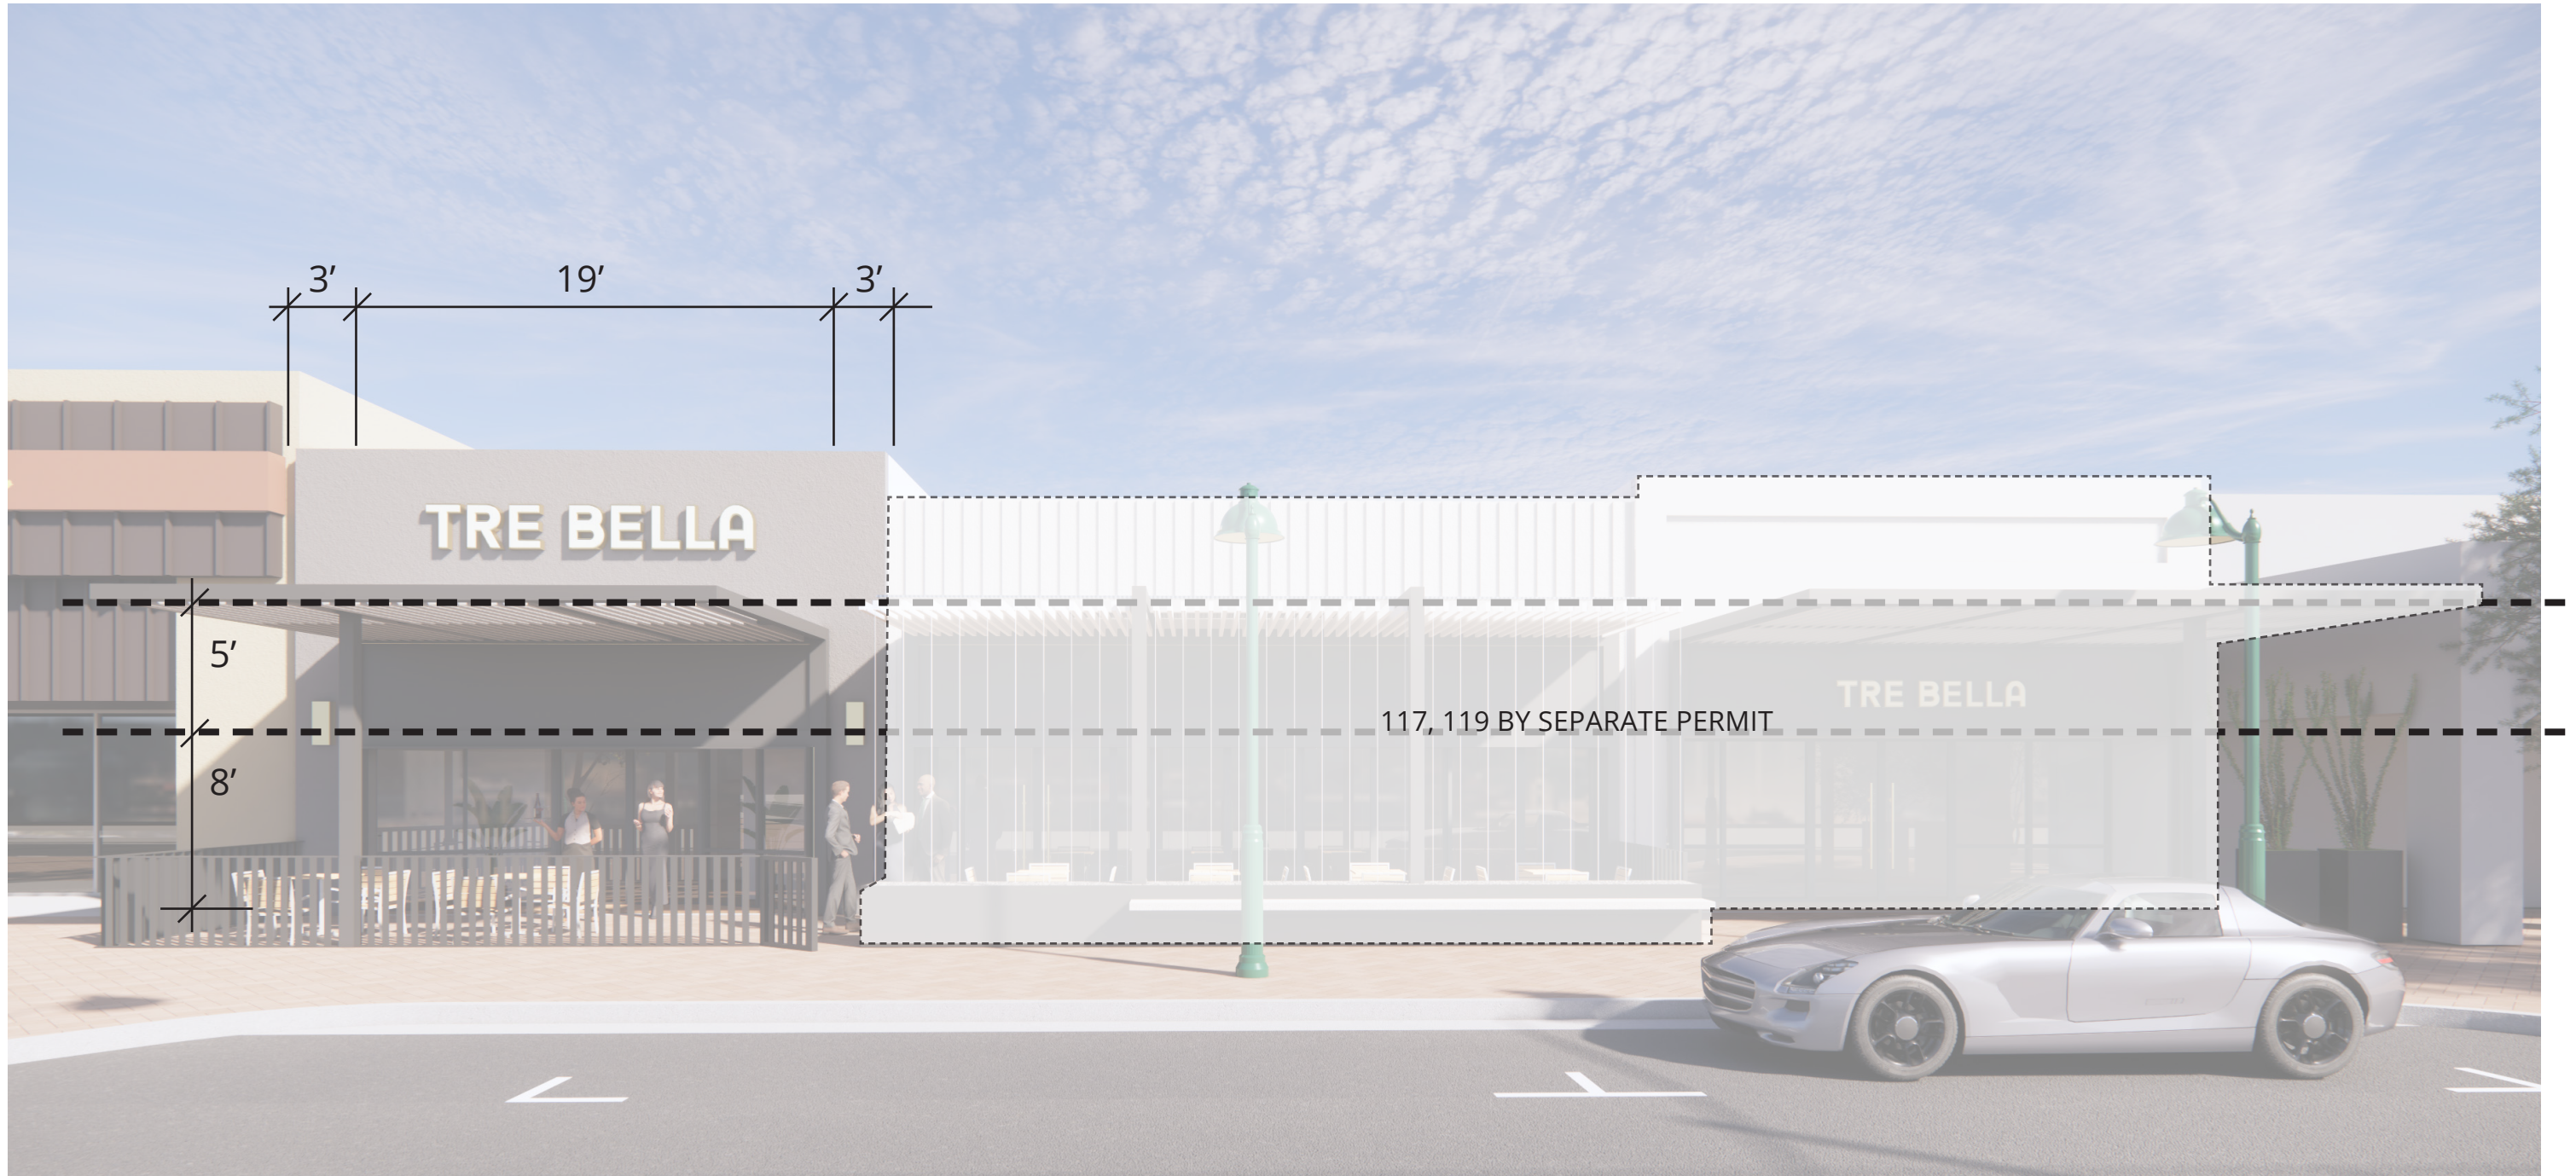

NOTE: DRAWING NOT TO SCALE AND DIMENSIONS ARE APPROXIMATE FOR THE PURPOSE OF ESTIMATION



