


East Elevation		
	Square Feet	% of Total
Doors	50	2
Windows	126	5
Fiberglass Panel	801	33
Stone	605	25
Stucco	616	26
Concrete Base	215	9
Total	2,413	100


South Elevation		
	Square Feet	% of Total
Doors	50	1.3
Windows	344	8.7
Fiberglass Panel	1,257	32
Stone	1,106	28
Stucco	775	20
Concrete Base	193	5
Steel Lattice	198	5
Total	3,923	100

West Elevation		
	Square Feet	% of Total
Doors	56	2.3
Windows	272	10.2
Fiberglass Panel	510	20
Stone	755	29.5
Stucco	629	24.6
Concrete Base	342	13.4
Total	2,564	100

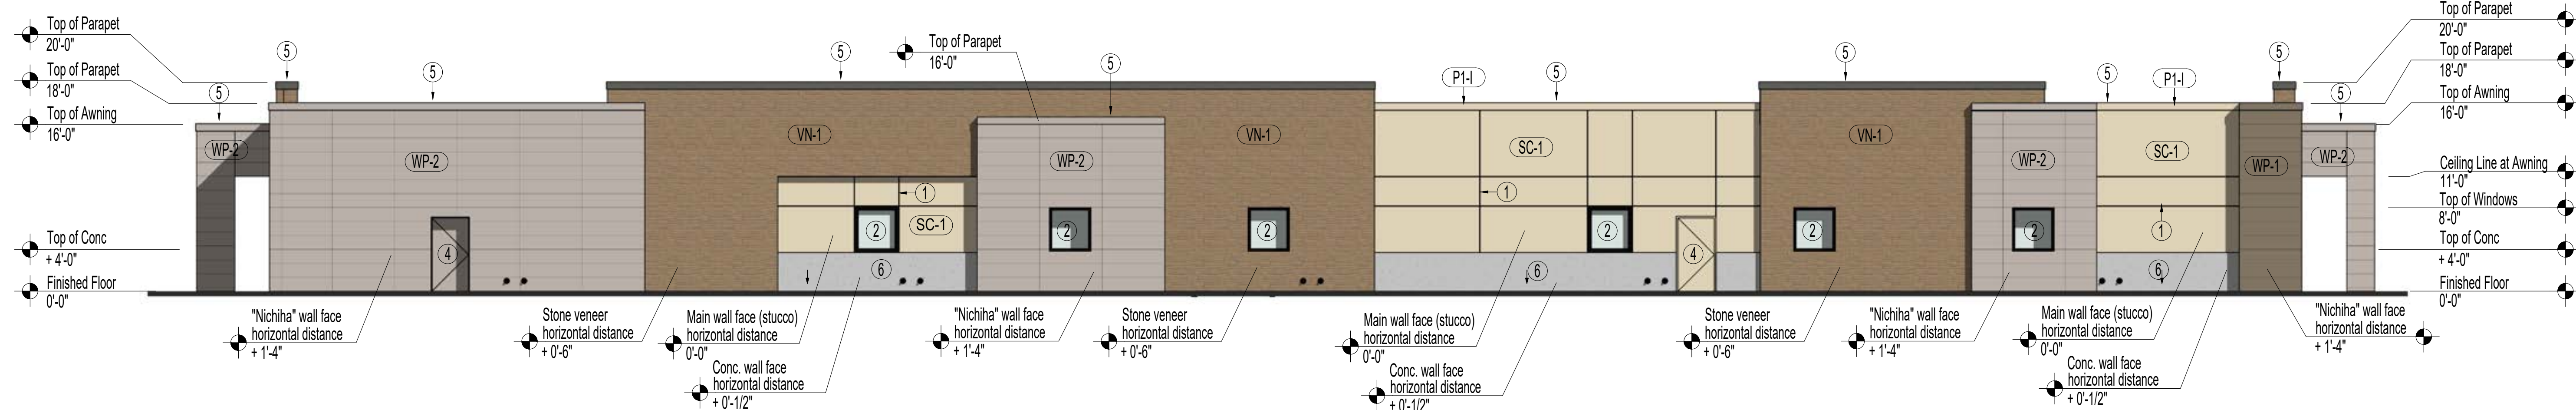


North Exterior Elevation

1/8" = 1'-0'

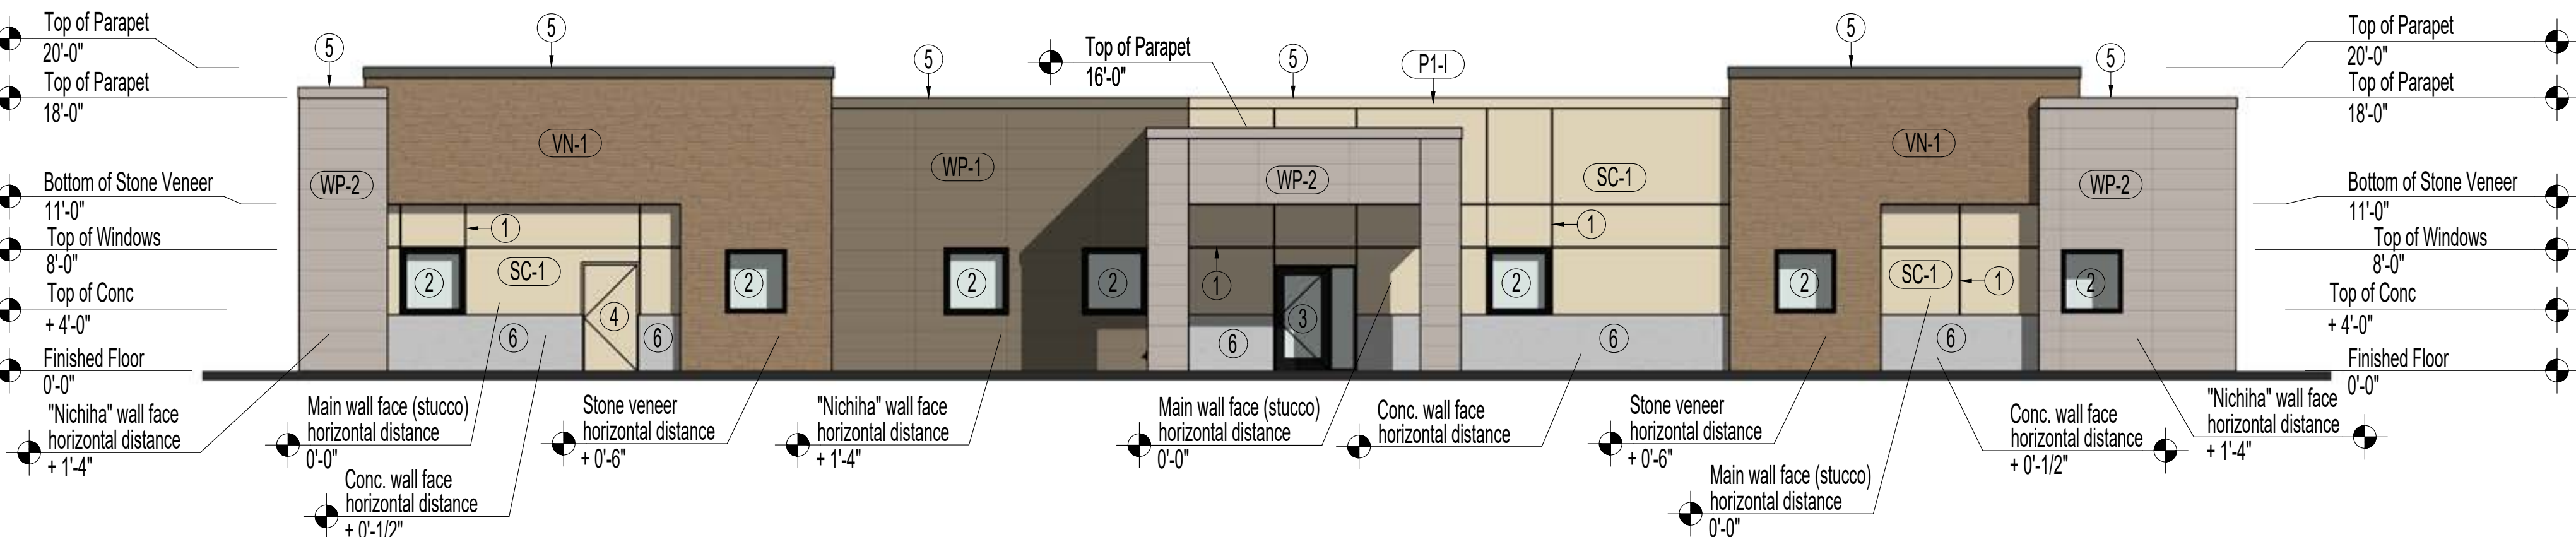

East Exterior Elevation
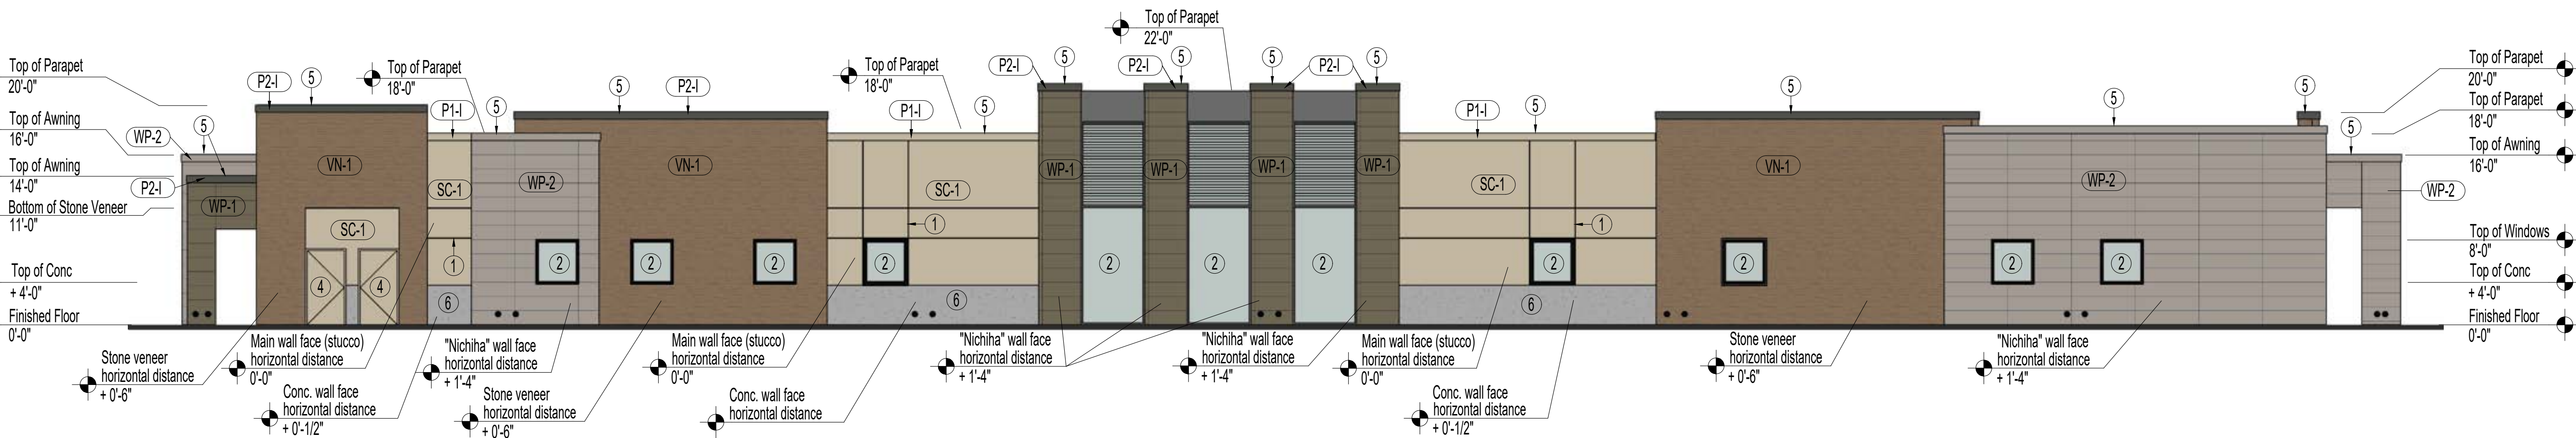
$$1/8'' = 1'-0''$$


South Exterior Elevation

1/8" = 1'-0"



West Exterior Elevation

$$1/8'' = 1'-0''$$

Elevation Keynotes:

1. 1" sheet metal stucco control joint, typical.
2. Bronze anodized aluminum storefront window with Low-E glass.
3. Bronze anodized aluminum storefront door with Low-E glass.
4. Painted hollow metal service door with frame, painted to match adjacent finish wall.
5. Painted steel cap flashing.
6. 48" concrete tile base.

BDG
BRAMIC DESIGN GROUP


10820 E CALLE LINDA VISTA
TUCSON AZ 85748
P 520.401.9183

COPYRIGHT, BRAMIC DESIGN GROUP INC



ISSUE INFORMATION	
Second Design Set	09.04.2025

REVISION ISSUE INFORMATION		
No.	Description	Date

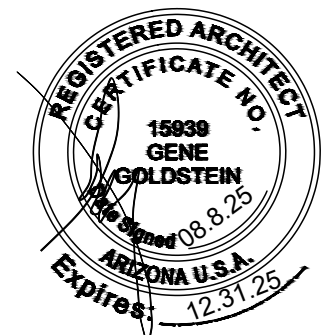

NEW OFFICE BUILDING

8026 E. UNIVERSITY
MESA, AZ. 85207

SHEET DESCRIPTION

ILLUSTRATED ELEVATIONS

JOB NUMBER
25-005-00-PDCS

DRAWN BY
KEVIN MCQUAID / JON WADE

SCALE
VARIES
FILE NAME
FILE PATH

A402

A402















