



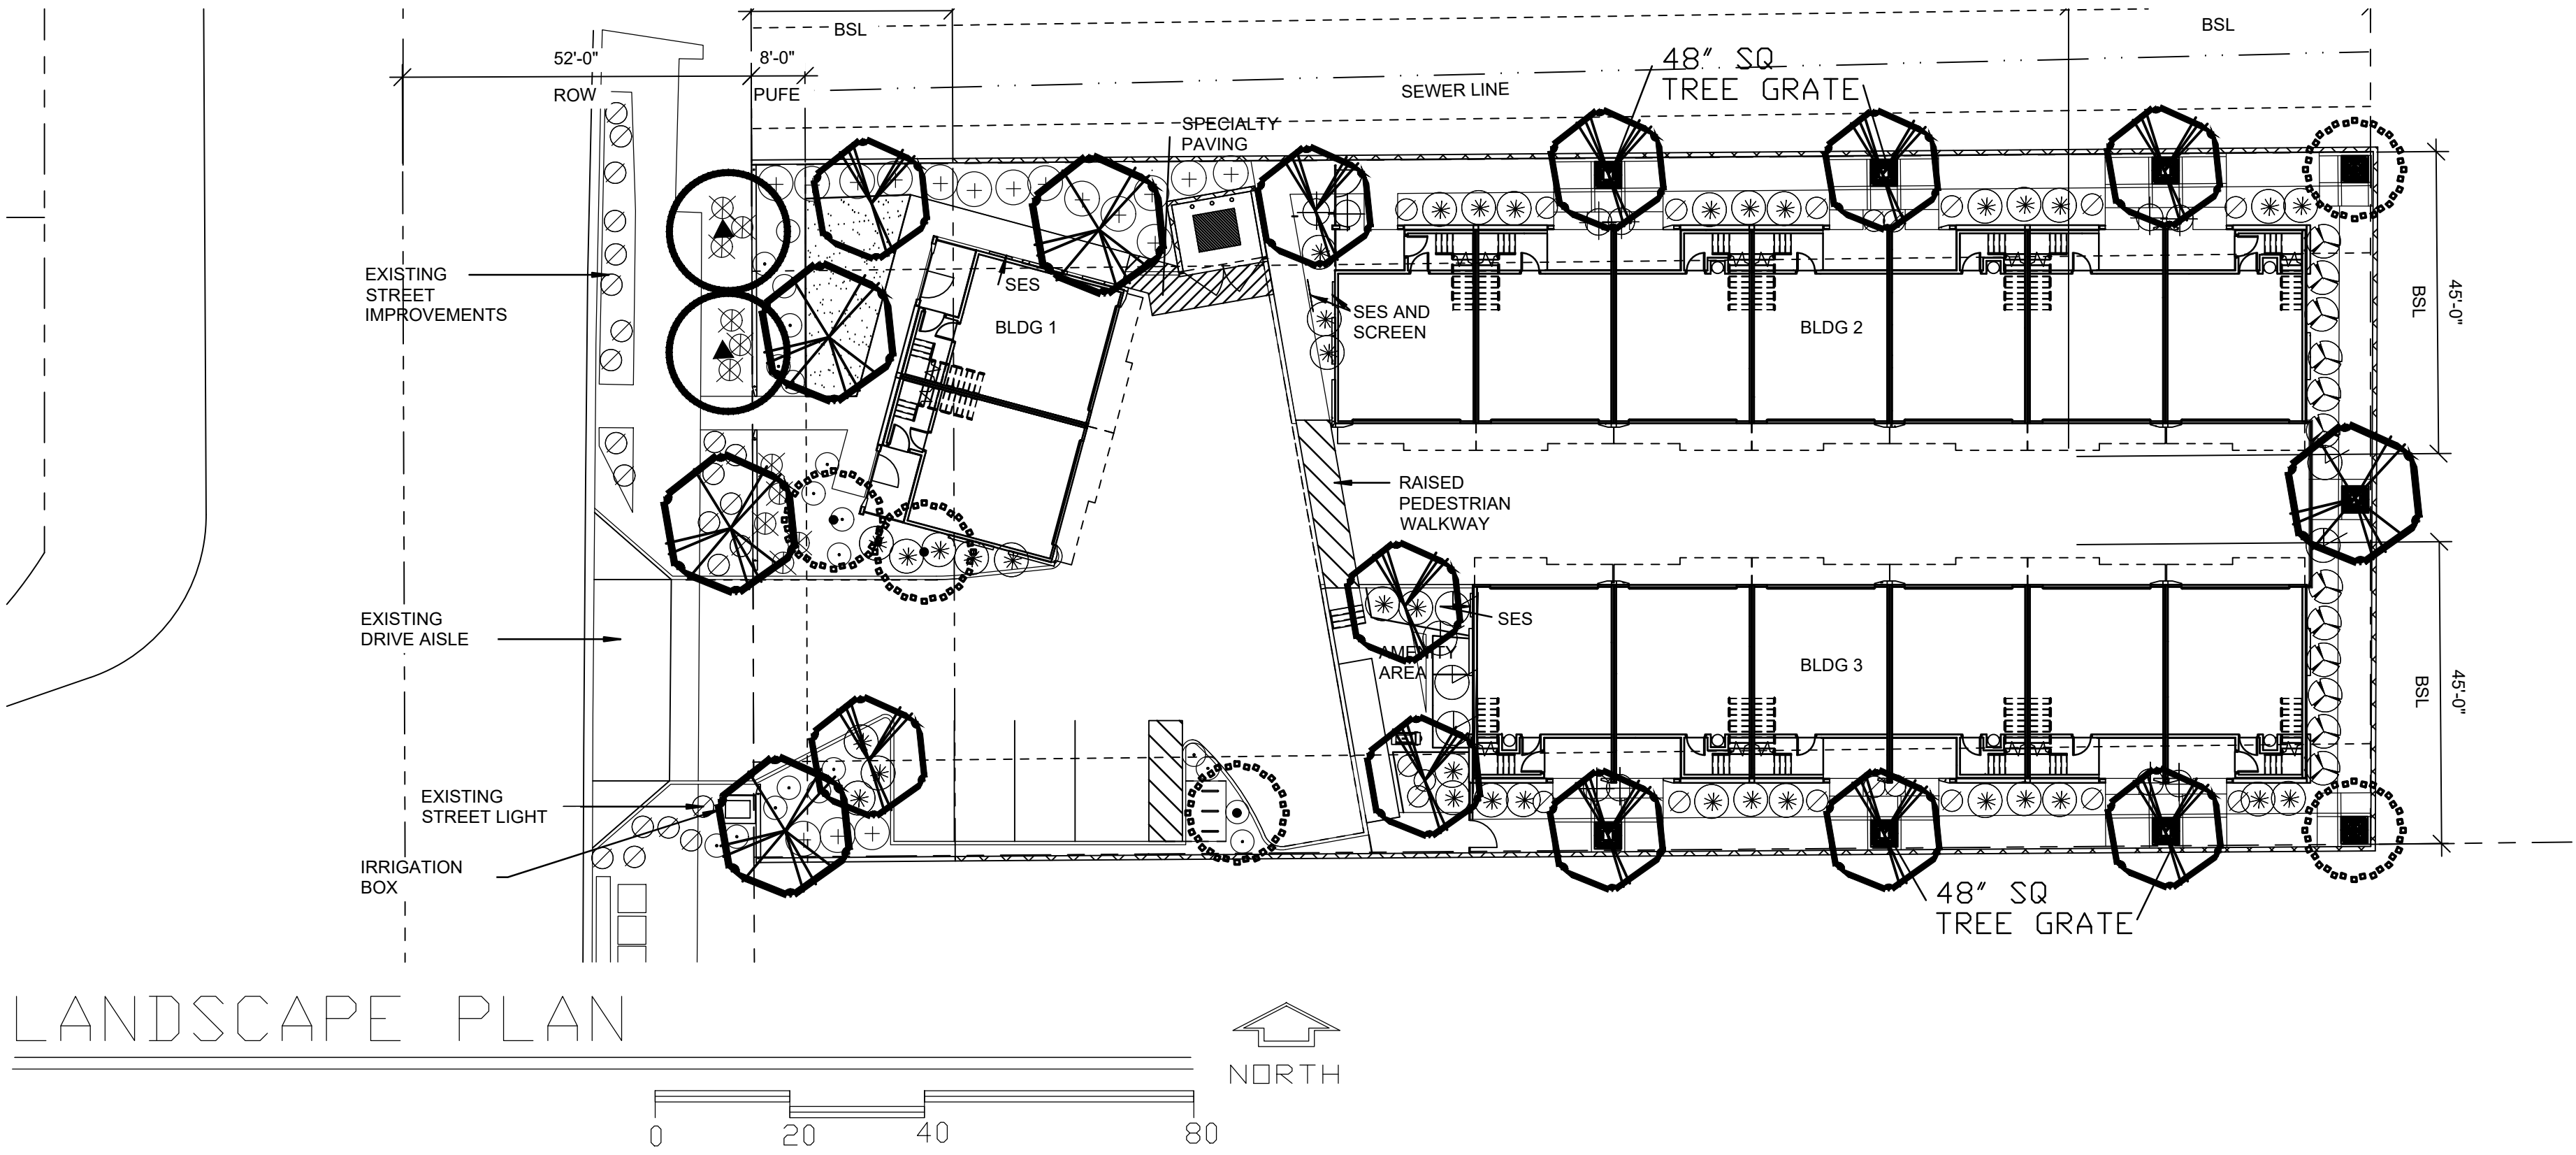

PLANT MATERIAL LEGEND				
KEY	SYMBOL	BOTANICAL/COMMON NAME	SIZE (Height, Canopy, & Caliper)	QUANTITY
EXISTING TREES				
(A)		Pistacia a. 'Red Push' Red Push Pistache	Existing to remain in place	2
TREES				
(1)		Pistacia a. 'Red Push' Red Push Pistache	24" Box 10' 4' 1.5" 36" Box 12' 8' 3" Double-Staked Typ.	2 3
(2)		Caesalpinia mexicana Mexican Bird of Paradise	36" Box 10' 6' 3" Double-Staked Typ.	5
(3)		Quercus virginiana Heritage Live Oak	24" Box 9' 4' 1.25" 36" Box 13' 8' 2.75" Double-Staked Typ.	2 9
LARGE SHRUBS				
(4)		Leucophyllum laevigatum Chihuahuan Sage	5 Gallon	7
(5)		Olea europaea 'Little Olie' Little Olie	5 Gallon	41
(6)		Nerium o. 'Petite Pink' Petite Pink Oleander	5 Gallon	19
MEDIUM AND SMALL SHRUBS				
(7)		Rosmarinus officinalis 'Prostratus' Dwarf Rosemary	5 Gallon	10
(8)		Callistemon c. 'Little John' Little John Bottle Brush	5 Gallon	21
(9)		Muhlenbergia capillaris "Regal Mist" Regal Mist Deer Grass	5 Gallon	11
GROUNDCOVERS				
(10)		Lantana m. 'New Gold' New Gold Lantana	1 Gallon	47
ACCENTS				
(11)		Tecoma 'Orange Jubilee' Orange Jubilee	5 Gallon	12
LANDSCAPE MATERIALS				
(12)		Decomposed Granite Desert Gold	1/2" size screened 2" Deep	
(13)		Concrete Header	4" x 6", Curbstyle 2" Deep	
(14)		Midiron Bermuda	Sod	

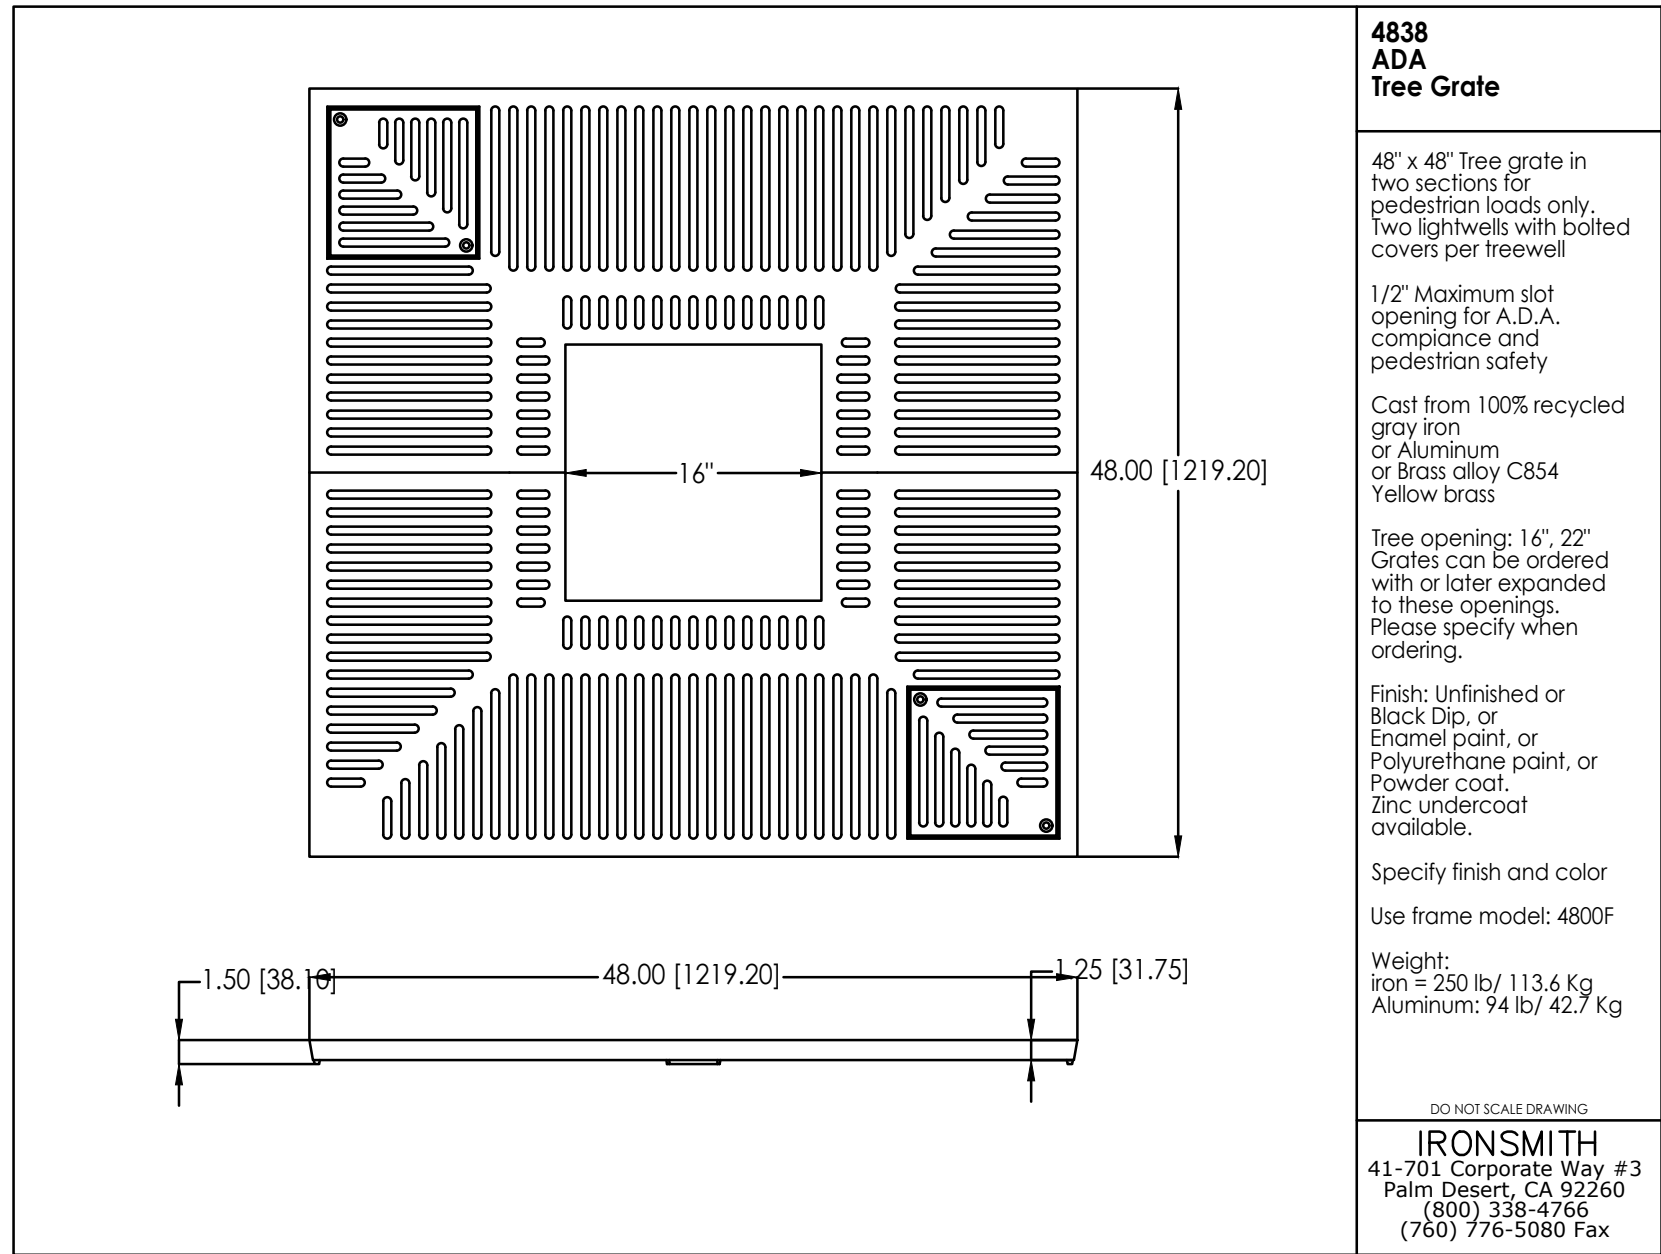


PRELIMINARY
NOT FOR
CONSTRUCTION

no.	date	description

HIGHLIGHTS

623 S MESA DR
MESA, AZ 85210

PROJECT NO: 23065
DATE: 10/12/2025

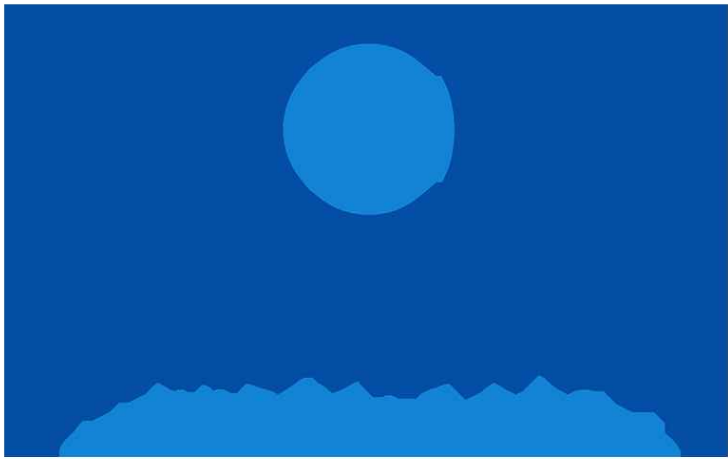

atmosphere architects
p.o. box 5267
mesa, az 85211

contact: Tim Boyle
email: tim@atmosarch.com
tel: 917-526-0323

LANDSCAPE
PLAN

L101

PLANT CALCULATIONS

STREET RIGHT-OF-WAY LANDSCAPING: Linear Feet of Frontage- 102'		
Trees required- 4 (1 Trees per 25 Linear ft.)	Trees provided- 4	
Shrubs required- 24 (6 Shrubs per 25 Linear ft.)	Shrubs provided- 36	
ADJACENT PROPERTY LINE LANDSCAPING: Linear Feet of Adjacent Property Line- 442'		
Trees required- 18 (1 Trees per 25 Linear ft.)	Trees provided- 18	
Shrubs required- 72 (4 Shrubs per 25 Linear ft.)	Shrubs provided- 84	
PARKING LOT LANDSCAPING: Total Parking Islands-2		
Trees required- 2 (1 Tree per 15' Parking Island)	Trees provided- 2	
Shrubs required- 6 (3 Shrubs per 15' Parking Island)	Shrubs provided- 8	
PLANT SIZE: STREET RIGHT-OF-WAY		
24" Box Trees Required - 2 (Min. 25% of required trees)	Provided - 3	
36" Box Trees Required - 1 (Min. 25% of required trees)	Provided - 2	
ADJACENT PROPERTY LINE		
24" Box Trees Required - 9 (Min. 50% of required trees)	Provided - 18	
PARKING LOT		
36" Box Required - 1 (Min. 10% of required parking lot trees)	Provided - 1	
24" Box Required - 1 (All trees other than required 36" box trees)	Provided - 1	