


Board of Adjustment Vicinity Map: BOA24-00893

Case Details

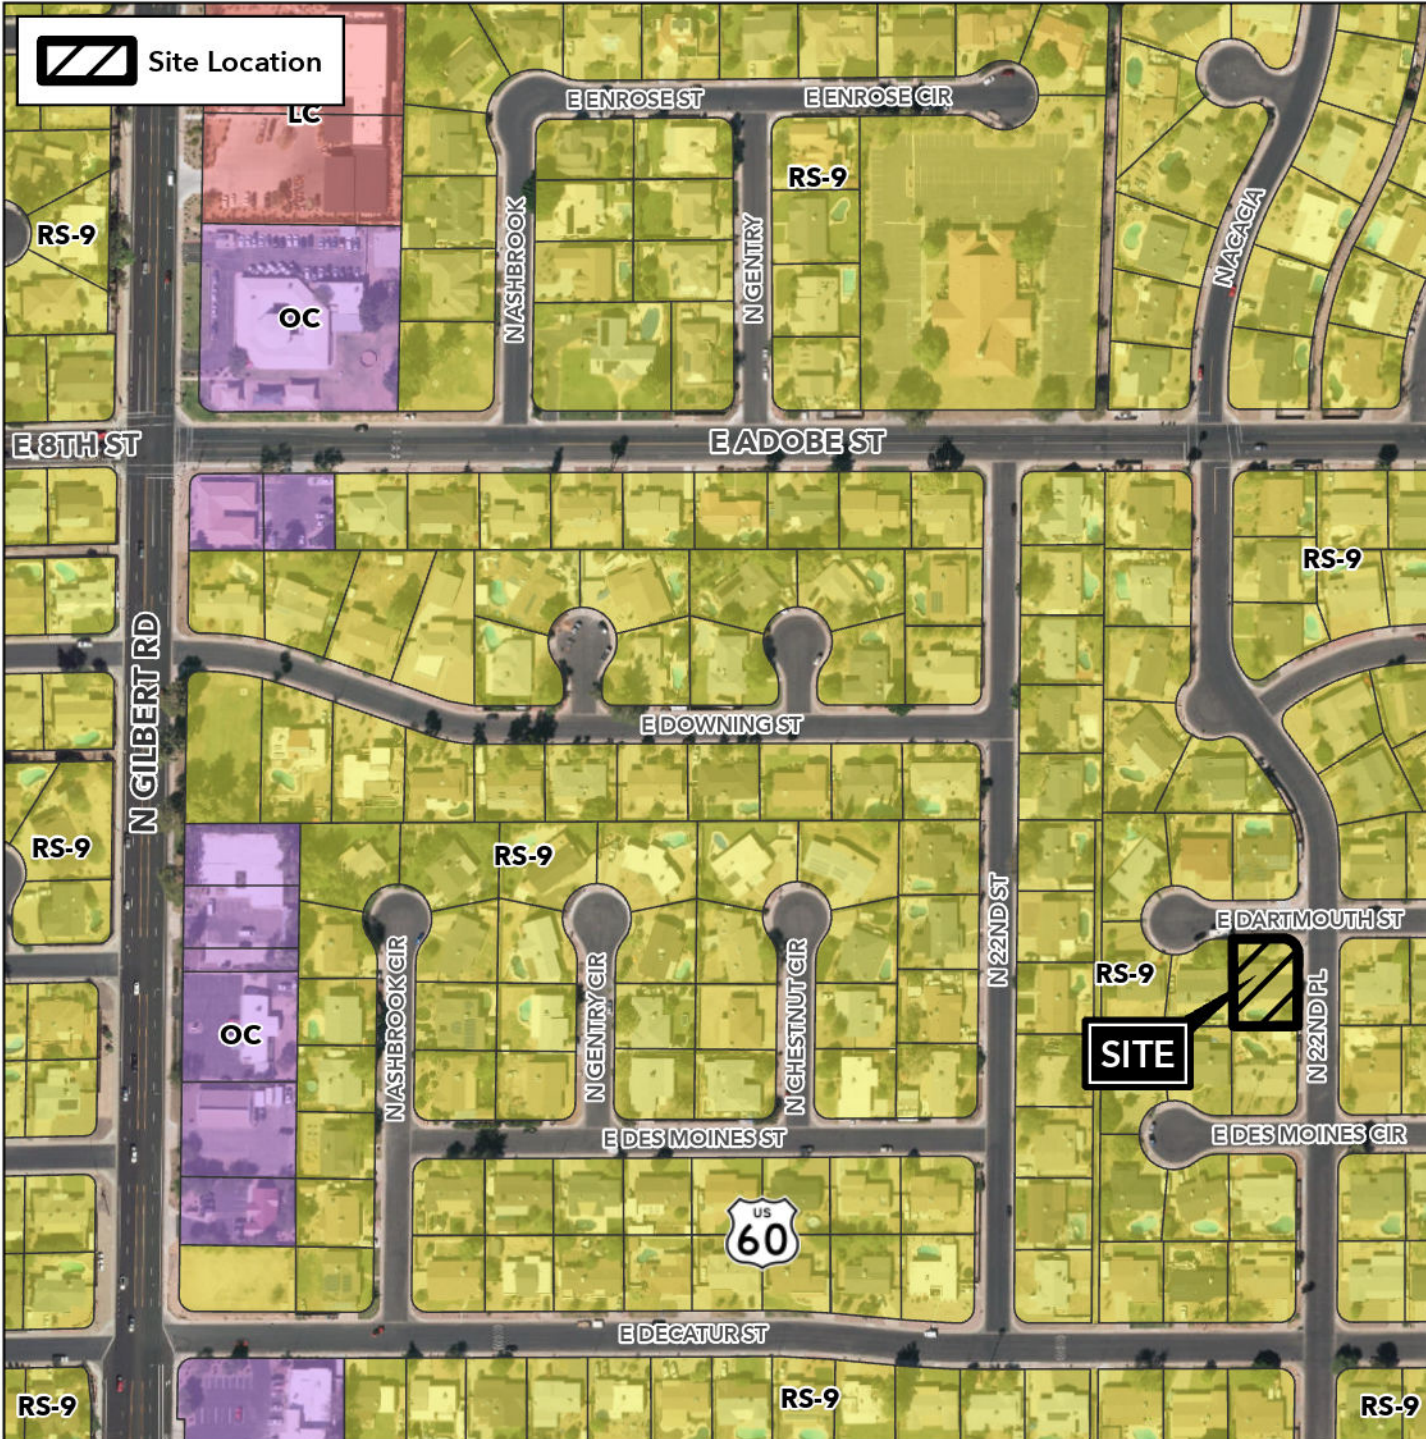

Case:

BOA24-00893

Site / Address:

0.2+ acres located at 2221 East Dartmouth Street. (District 1)

Request:

Requesting a Special Use Permit (SUP) to allow an addition that extends into a nonconforming yard in the Single Residence-9 (RS-9) District.

