


EXISTING CMU BLOCK WALL - EXPOSED PAINT PPG 'KNIGHT'S ARMOR'



PORTLAND CEMENT STUCCO - PPG 'FOG'

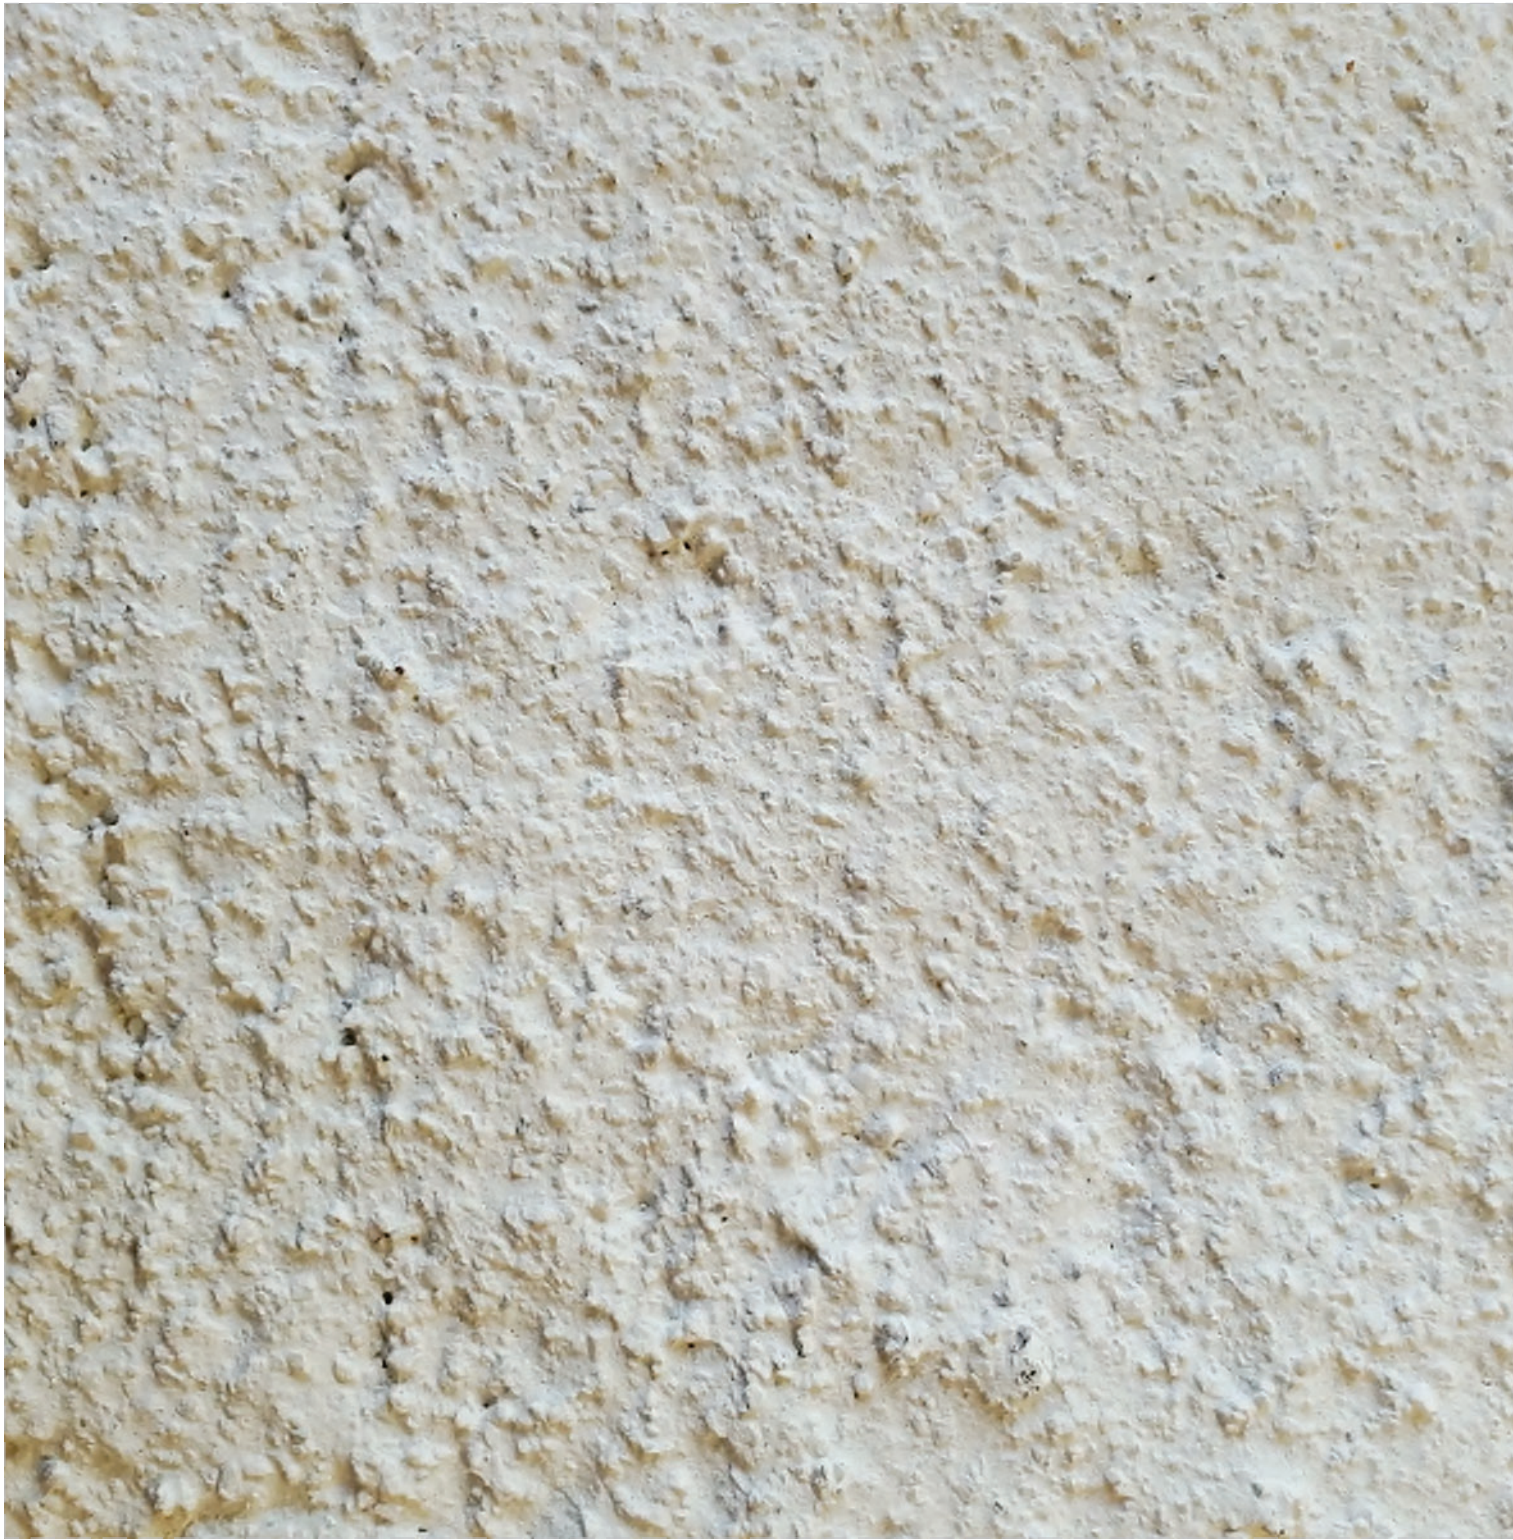

KAWNEER STOREFRONT, EXTRUDED METAL CANOPIES, & METAL ROOFTOP SCREENING PANELS - 'CHARCOAL'



EXISTING STORE WITH PANELS ALREADY INSTALLED  
ARCH FAB METAL PANELS - 'RUSTIC'

DUNGAN  
DESIGN  
GROUP

8826 Santa Fe Drive Suite 304  
Overland Park, KS 66212  
913-341-2466

COPYRIGHT 2023  
THIS DRAWING IS AN INSTRUMENT OF SERVICE  
AND AS SUCH REMAINS THE PROPERTY OF  
CHIPOTLE MEXICAN GRILL, INC. PERMISSION FOR  
USE OF THIS DOCUMENT IS LIMITED AND CAN BE  
EXTENDED ONLY BY WRITTEN AGREEMENT WITH  
CHIPOTLE MEXICAN GRILL, INC.



CHIPOTLE MEXICAN GRILL, INC.  
PO BOX 182566  
COLUMBUS, OH 43218-2566  
(614) 318-2400  
www.chipotle.com

Southern & Gilbert  
Store No. 5009  
12345 Street Name  
City, ST 00000

Issue Record:	
11/09/23	Planning Submittal
12/12/23	Planning Resubmittal

Revisions:

Project No.  
01xxx

Material Sample  
Board

A001