

COLOR LEGEND	
FCS5	AGED BARNWOOD (PLANK LAP SIDING)
P214E	MEDIUM BROWN
P215E	LIGHT TAN
P216E	DARK BROWN
S5	PRO-FIT LEDGESTONE "UMBER CREEK"

NORTH ELEVATION

MATERIAL	AREA	PERCENT
EIFS	250 SF	26.1%
HARDIE BOARD PLANK SIDING	374 SF	39.1%
LEDGESTONE	119 SF	12.4%
OPENINGS	206 SF	21.6%
METAL PANEL / COVERINGS	14 SF	1.4%
TOTAL FACADE SQUARE FOOTAGE	955 SF	100%

EAST ELEVATION



MATERIAL	AREA	PERCENT
EIFS	223 SF	26.1%
HARDIE BOARD PLANK SIDING	223 SF	39.1%
LEDGESTONE	118 SF	12.4%
TOTAL FACADE SQUARE FOOTAGE	575 SF	100%

WEST ELEVATION


MATERIAL	AREA	PERCENT
EIFS	195 SF	33.7%
HARDIE BOARD PLANK SIDING	226 SF	39.1%
LEDGESTONE	119 SF	20.6%
METAL PANEL / COVERINGS	2 SF	0.34%
ORNAMENTAL FENCE	74 SF	12.8%
TOTAL FACADE SQUARE FOOTAGE	578 SF	100%

SOUTH ELEVATION

MATERIAL	AREA	PERCENT
EIFS	362 SF	39.1%
HARDIE BOARD PLANK SIDING	262 SF	28.2%
LEDGESTONE	164 SF	17.7%
ORNAMENTAL FENCE	52 SF	5.6%
TOTAL FACADE SQUARE FOOTAGE	926 SF	100%

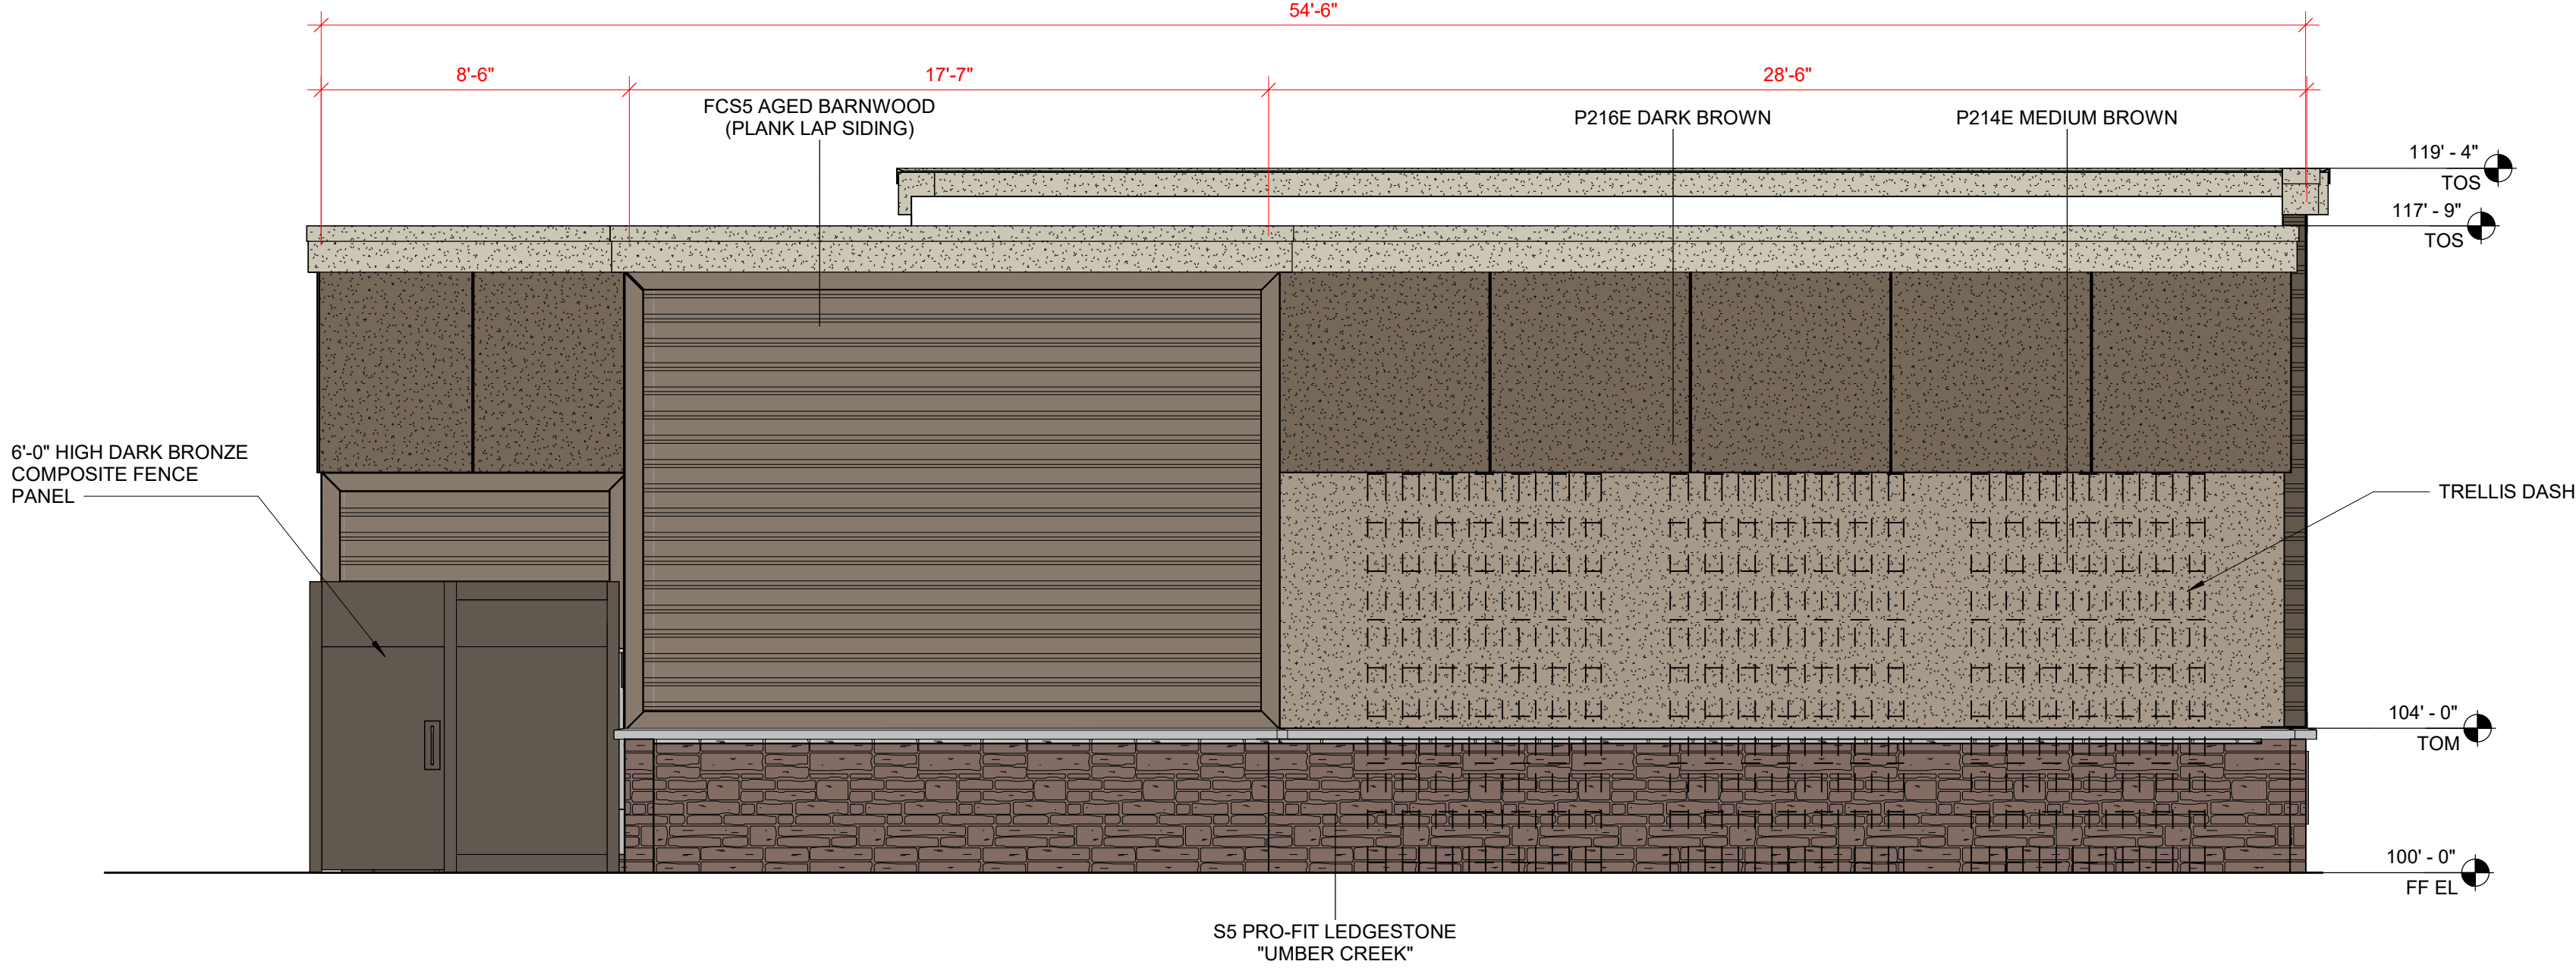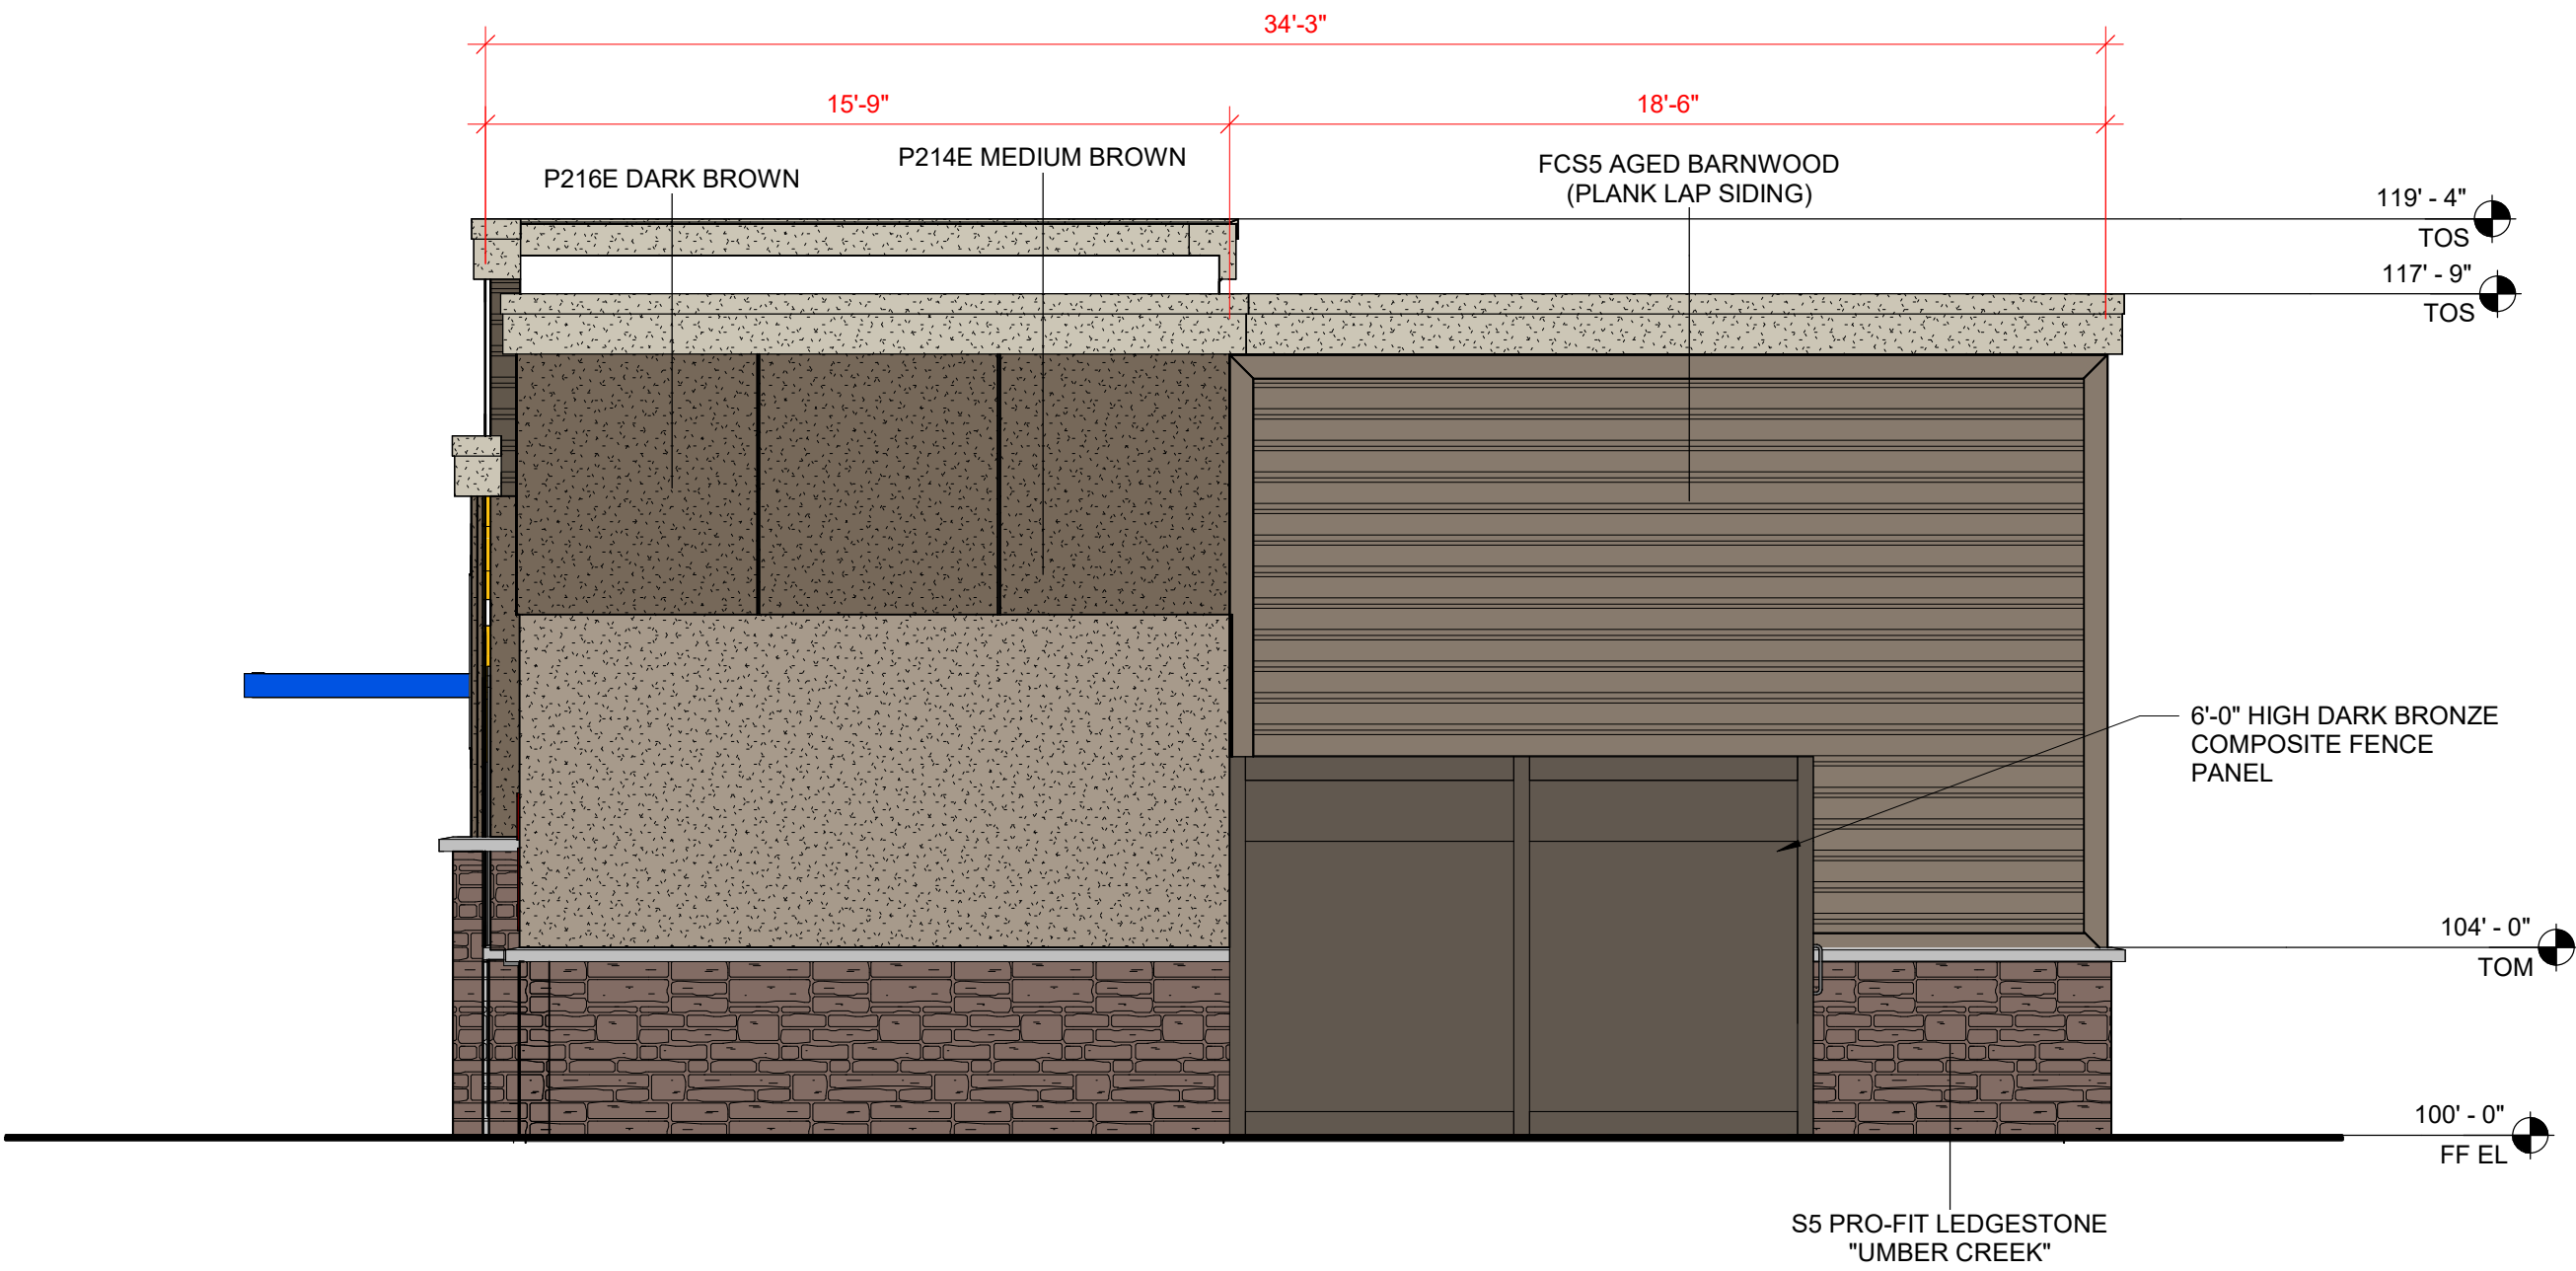

4 FUEL STATION SOUTH ELEVATION
1/4" = 1'-0" 1 FS01

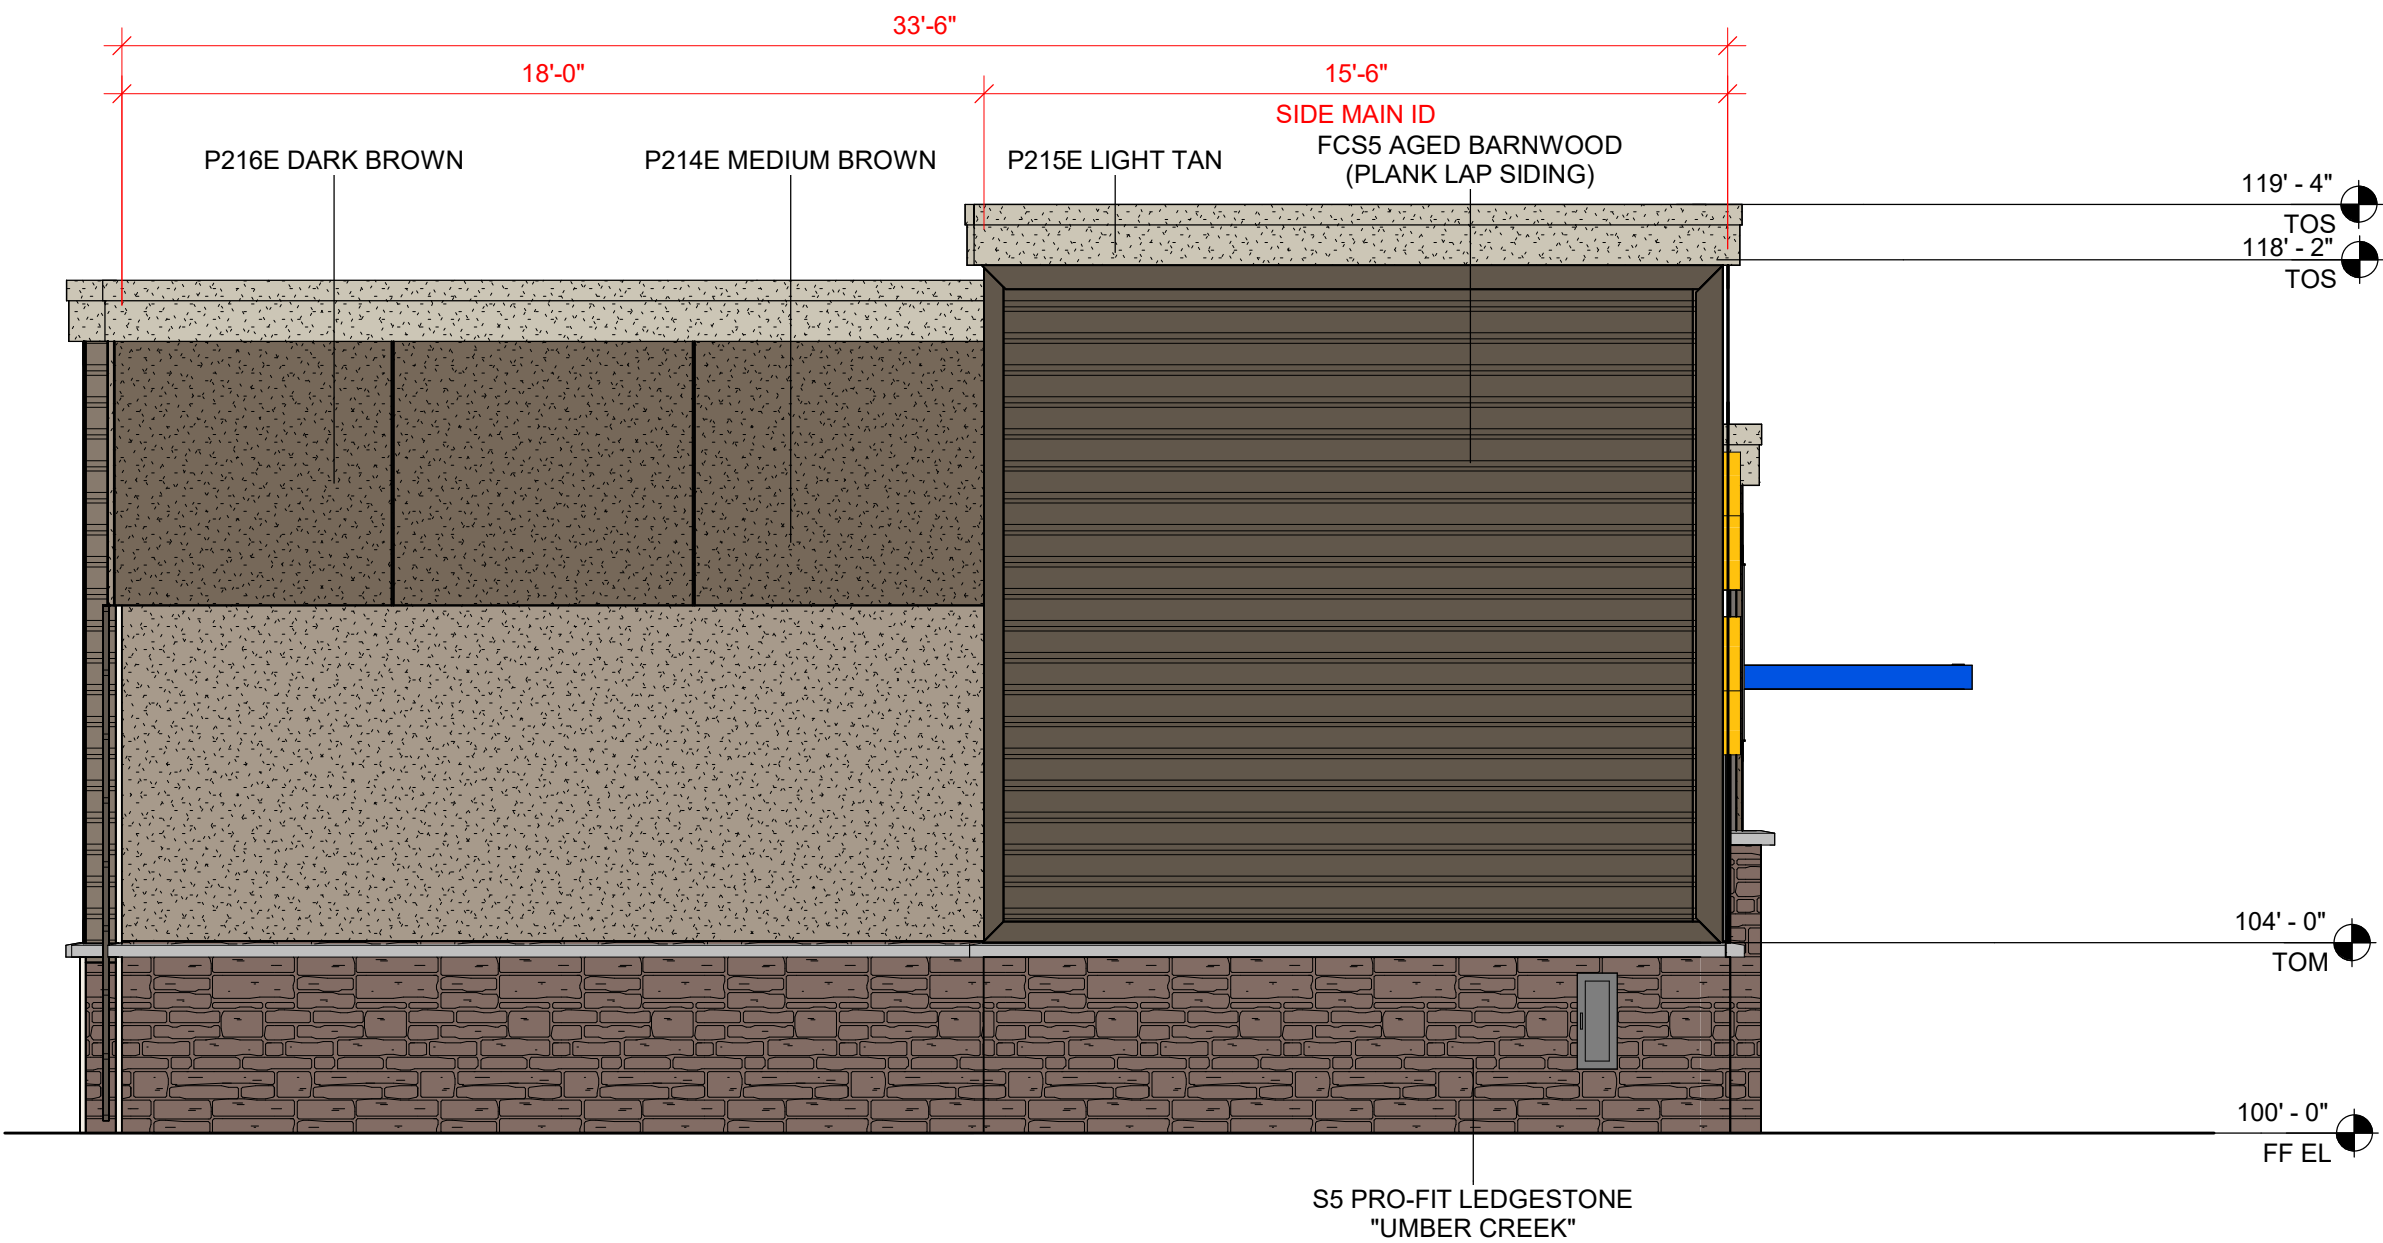

3 FUEL STATION EAST ELEVATION
1/4" = 1'-0" 1 FS01



2 FUEL STATION NORTH ELEVATION
1/4" = 1'-0" 1 FS01

1 FUEL STATION WEST ELEVATION
1/4" = 1'-0" 1 FS01

