




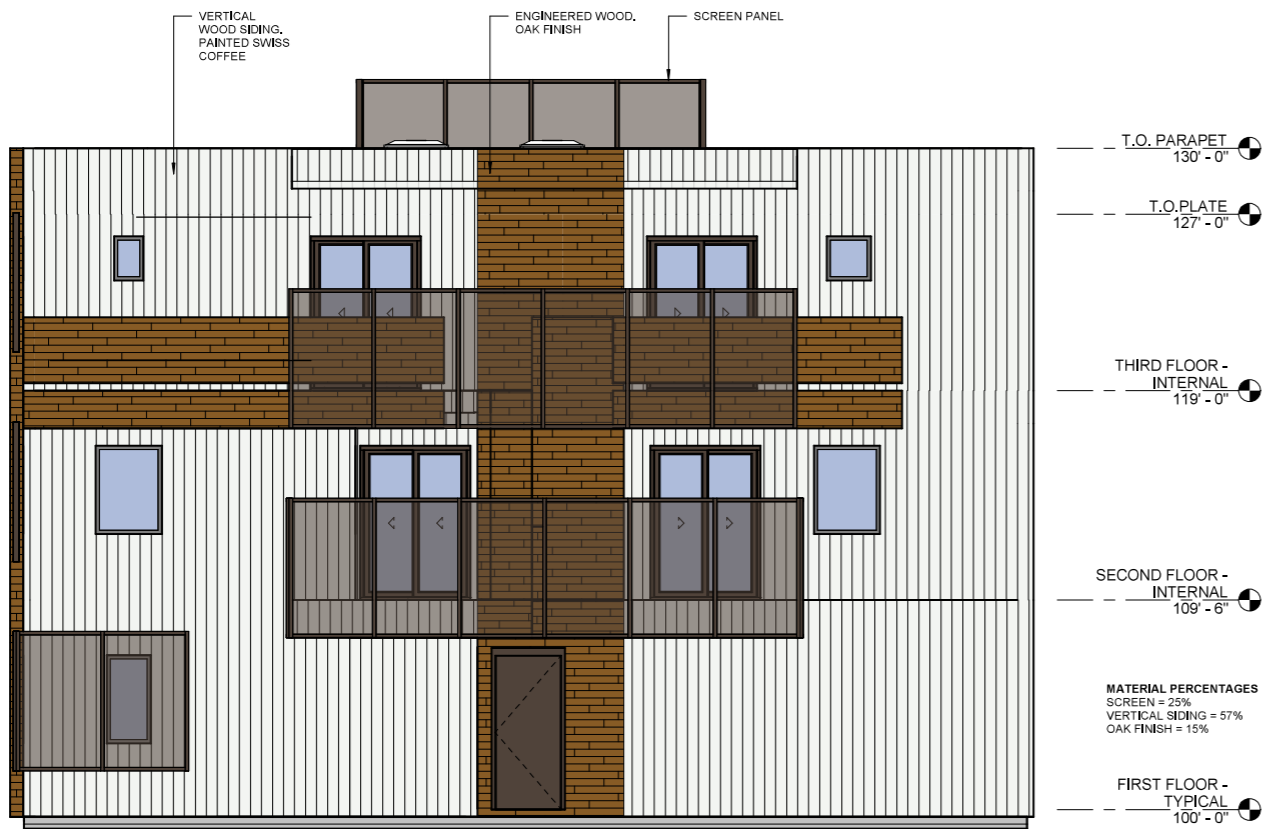

③ GARAGE ELEVATION  
1/4" = 1'-0"

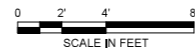

② ENTRANCE ELEVATION  
1/4" = 1'-0"

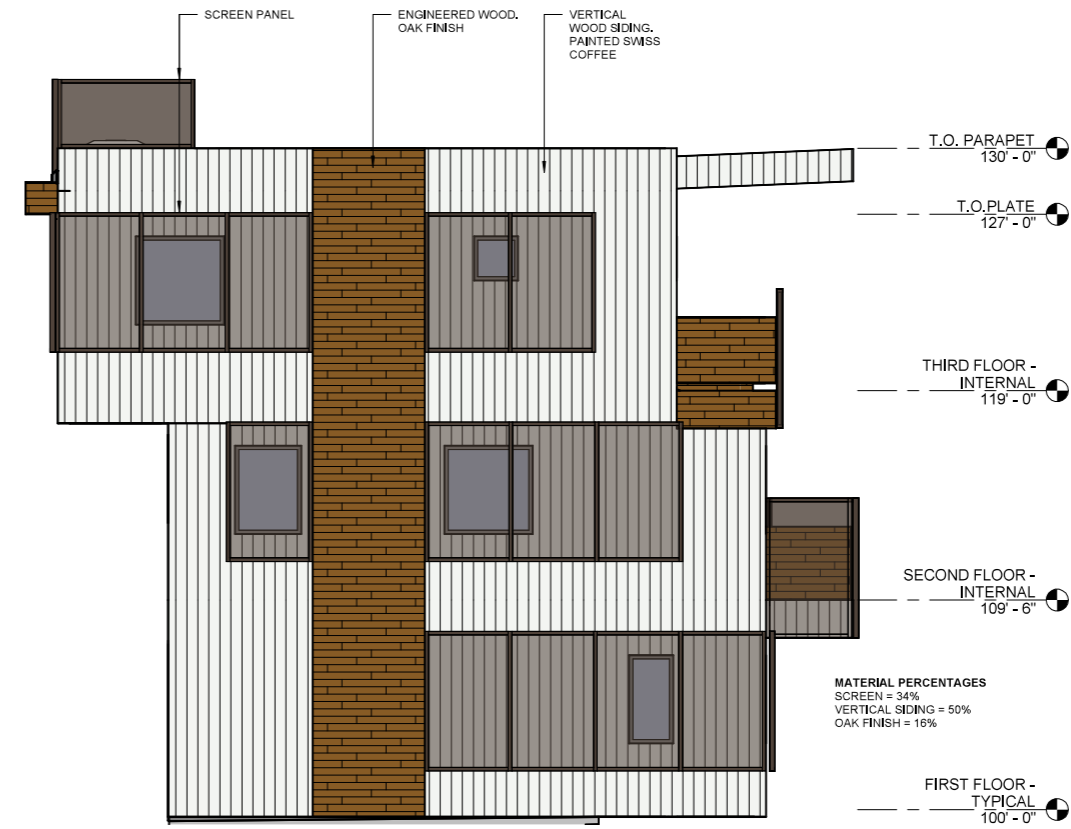

① SIDE ELEVATION  
1/4" = 1'-0"



**NOTE:**  
DUE TO SOFTWARE LIMITATIONS,  
THE SCREEN IS DEPICTED AS A  
TRANSPARENT PANEL. FOR AN  
ACCURATE DEPICTION OF THE  
PANEL, SEE SITE DETAILS.

MATERIAL FOUND ON UNDERSIDES  
OF CANTILEVERED ELEMENTS TO  
MATCH THE PREDOMINANT  
MATERIAL OF THE ELEMENT

**PRELIMINARY  
NOT FOR  
CONSTRUCTION**

no.	date	description

**THE FIVE SIX**

101 N. 56TH ST.  
MESA, AZ

PROJECT NO: 23006  
DATE: 10/18/22




atmosphere architects  
p.o. box 5267  
mesa, az 85211


contact: Tim Boyle  
email: tim@atmosarch.com  
tel: 917-526-0323

**2+2 BEDROOM UNIT  
BUILDING  
ELEVATIONS**


**A202**

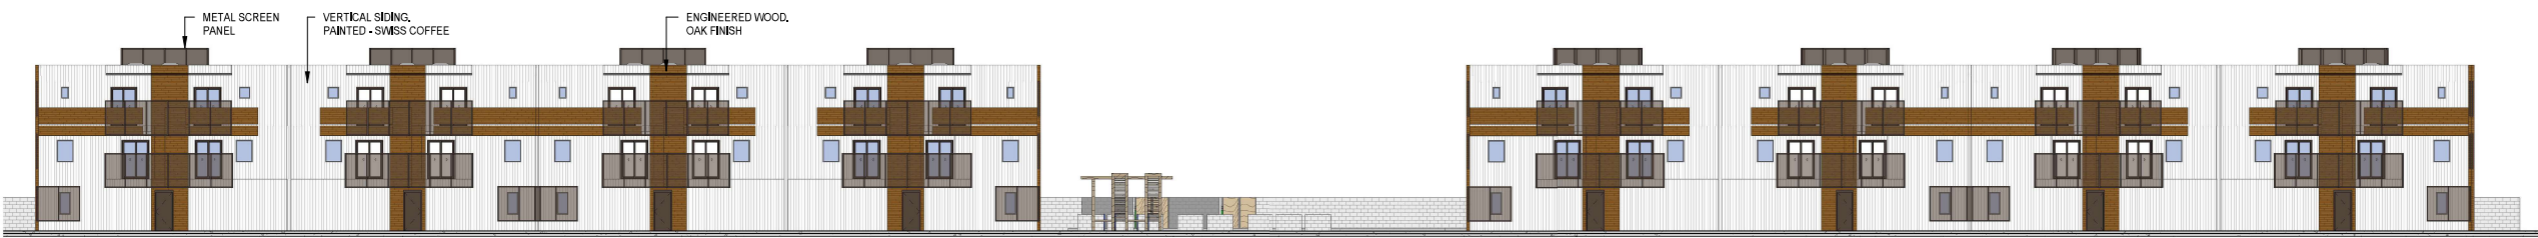


3 ENTRANCE ELEVATION  
1/16" = 1'-0"

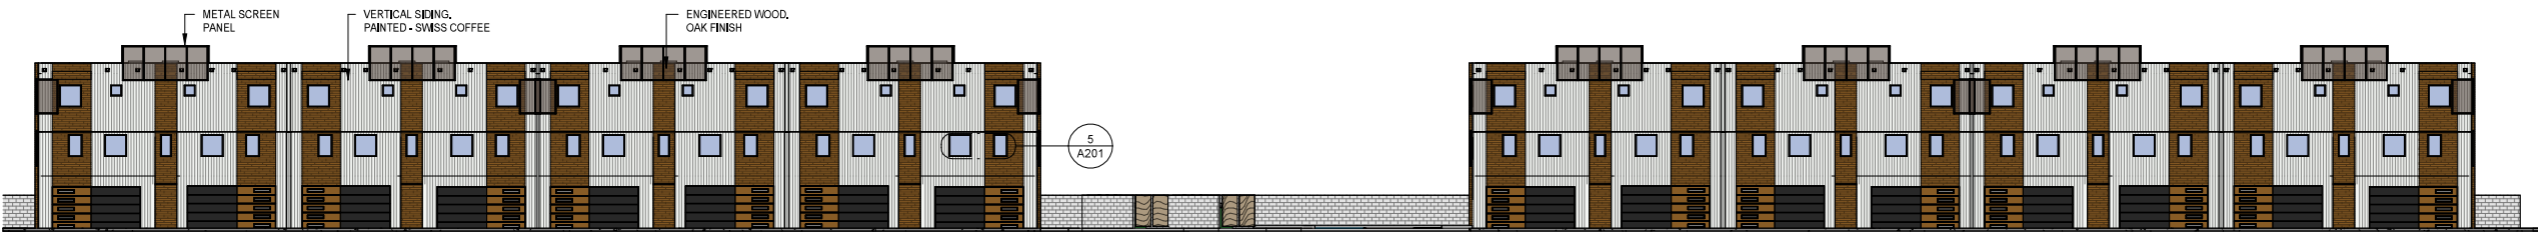

2 GARAGE ELEVATION  
1/16" = 1'-0"

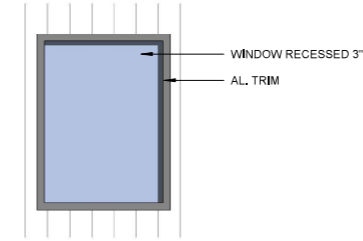

5 RECESSED WINDOW ELEV. TYP.  
1/2" = 1'-0"

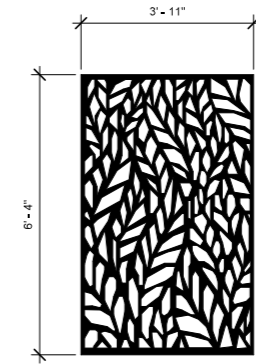

4 EQUIP. & BALCONY SCREEN MODULE  
1/2" = 1'-0"

NOTE:  
DUE TO SOFTWARE LIMITATIONS, METAL SCREEN PANELS ARE SHOWN AS TRANSPARENT PANELS. SEE SITE DETAIL 4/A201 AND VIEW 1/A201 FOR MORE ACCURATE DEPICTION.

MATERIALS FOUND ON UNDERSIDES OF CANTILEVERED ELEMENTS TO MATCH THE PREDOMINANT MATERIAL OF ELEMENT.

**PRELIMINARY  
NOT FOR  
CONSTRUCTION**

no.	date	description

**THE FIVE SIX**


101 N. 56TH ST.  
MESA, AZ

PROJECT NO: 23006  
DATE: 11/02/23



atmosphere architects  
114 W Main St  
Mesa, AZ 85201

contact: Tim Boyle  
email: tim@atmosarch.com  
tel: 917-526-0323

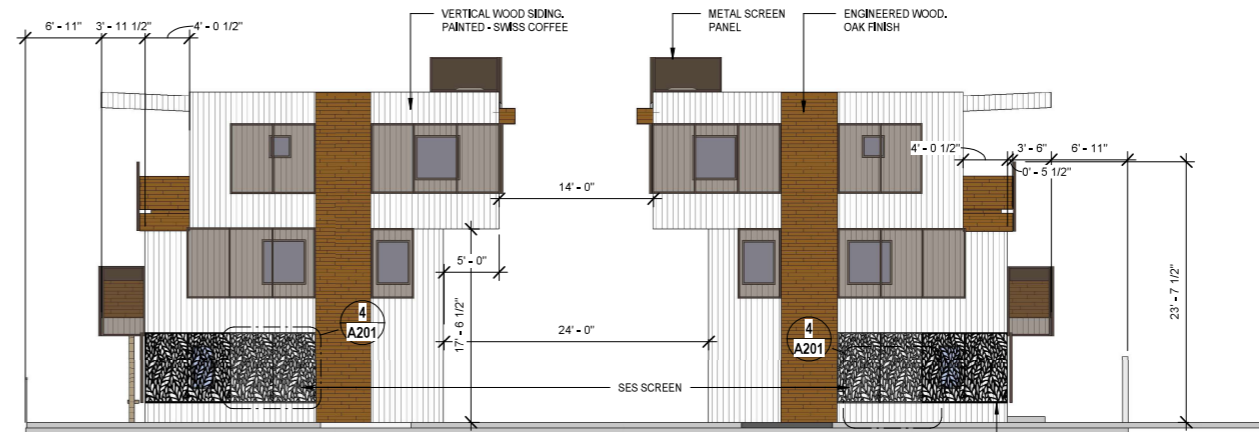

1 END UNIT ELEVATION  
1/8" = 1'-0"

SES SHALL BE WALL MOUNTED BEHIND OPERABLE METAL PANEL CLOSET

**ELEVATIONS  
A201**



② PERSPECTIVE WEST ENTRY



① PERSPECTIVE SW APPROACH

**PRELIMINARY  
NOT FOR  
CONSTRUCTION**

no.	date	description

**THE FIVE SIX**

101 N. 56TH ST.  
MESA, AZ

PROJECT NO: 23006

DATE: 11/06/23



atmosphere architects  
114 W Main St  
Mesa, AZ 85201

contact: Tim Boyle  
email: tim@atmosarch.com  
tel: 917-526-0323

**3D VIEWS  
A001**

Final