



1 BUILDING PERSPECTIVE 1




2 BUILDING PERSPECTIVE 2



3 BUILDING PERSPECTIVE 3



4 BUILDING PERSPECTIVE 4

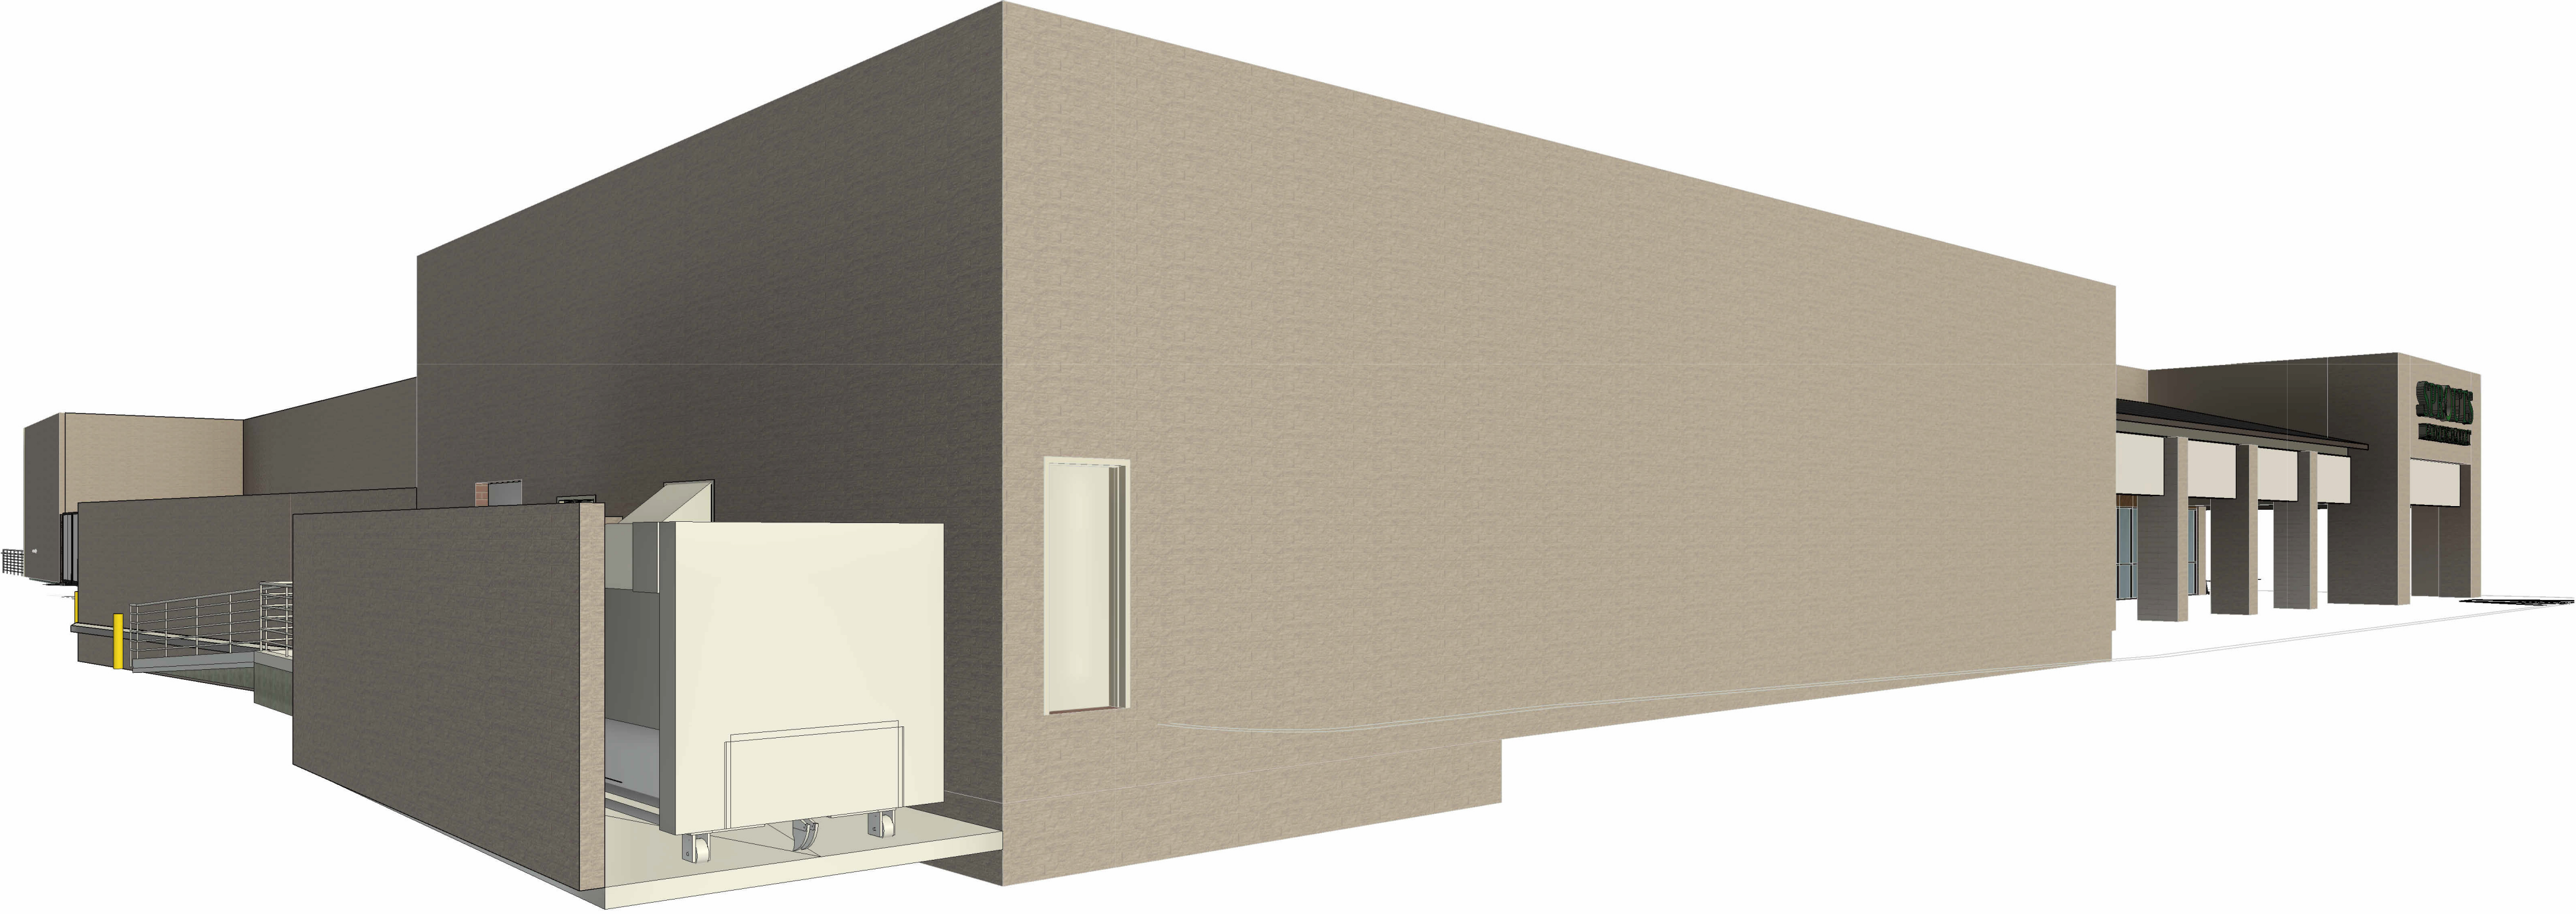

5 BUILDING PERSPECTIVE 5

CLIENT

SPROUTS
FARMERS MARKET

5455 E. HIGH ST., SUITE 111
PHOENIX, AZ 85054
P: 480-814-8016 F: 480-814-8017

COPYRIGHT NOTICE

THIS DRAWING WAS PREPARED FOR USE ON A SPECIFIC SITE AND IS NOT TO BE REPRODUCED OR USED FOR ANY OTHER PROJECT WITHOUT THE WRITTEN CONSENT OF THE ARCHITECT. ANY REUSE OF THIS DRAWING FOR REFERENCE OR EXAMPLE ON ANOTHER PROJECT WITHOUT THE WRITTEN CONSENT OF THE ARCHITECT IS PROHIBITED. THE ARCHITECT ASSUMES NO LIABILITY FOR ANY DAMAGE OR INJURY TO PERSONS OR PROPERTY ARISING FROM THE USE OF THIS DRAWING FOR ANY PURPOSE OTHER THAN THAT FOR WHICH IT WAS PREPARED.

ARCHITECT OF RECORD

CUHACI
PETERSON

2600 Maitland Center Parkway
Suite #200
Maitland, FL 32751
P (407) 661-9100
F (407) 661-9101
c-p.com
Florida Corporate Certificate #AA C000026

ISSUES AND REVISIONS

NUMBER	DATE	DESCRIPTION

NOT FOR
CONSTRUCTION

STORE INFORMATION

SPROUTS FARMERS MARKET

0059

1110 W SOUTHERN AVE SUITE #1
MESA (FIESTA), AZ 85210

DATE:

07/18/25

DRAWN BY:

JV/DM/MM

CHECKED BY:

MM

BUILD TYPE:

(EBTS)

PROTOTYPE VERSION:

V6.2.9

PROJECT NUMBER:

20250016

SHEET NUMBER

C-1G

PERSPECTIVE VIEWS

0059 (EBTS) EXHIBIT C-G PERSPECTIVE VIEWS