




1 SOUTH ELEVATION
SCALE: 1" = 10'-0"



2 EAST ELEVATION
SCALE: 1" = 10'-0"



3 WEST ELEVATION
SCALE: 1" = 10'-0"

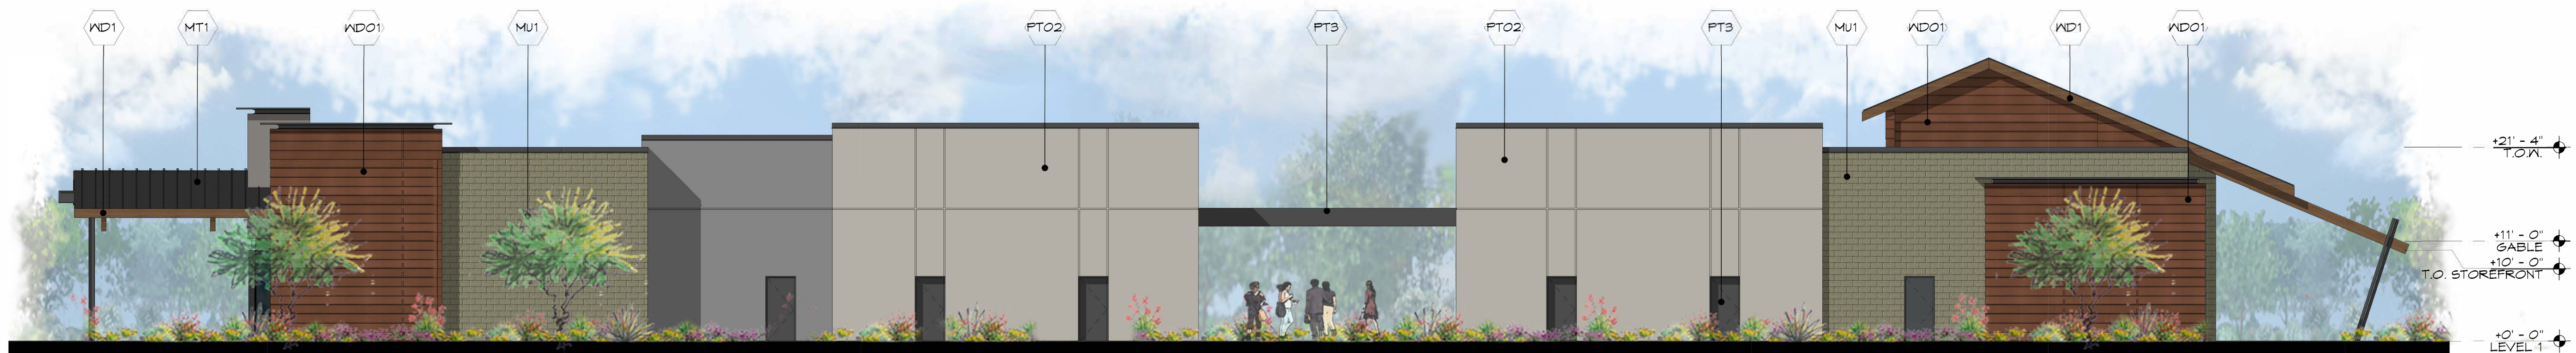


4 NORTH ELEVATION
SCALE: 1" = 10'-0"

MATERIAL SCHEDULE					
MARK	DESCRIPTION	FINISH/COLOR	MODEL	MANUFACTURER	COMMENTS
GL1	INSULATED GLAZING	VUE24-50	VUE24-50	VIRACON	1" INSULATED GLAZING
MT1	METAL ROOF	MIDNIGHT CARBIDE		OLD COUNTRY MILLWORK	
MU1	CONCRETE MASONRY	MILLOW GREEN	MESASTONE	TBD	
PTO1	PAINTED EIFS	SAUNTLET GRAY	547019	SHERWIN WILLIAMS	
PTO2	PAINTED EIFS	FEWTER TANRARD	540023	SHERWIN WILLIAMS	
PT3	DECORATIVE STEEL ELEMENTS	BLACK TIE	DE6351	DUNN EDWARDS	
WD1	WOOD STAIN	TBD	OK616	OKON	COMPOSITE WOOD DECKING 2X4
ADO1	WOOD SIDING - PER MULTI-FAMILY	TBD	TBD	TBD	

Longbow MARKETPLACE II

SWC Longbow Parkway & Recker Road
Mesa, Arizona


ELE-1

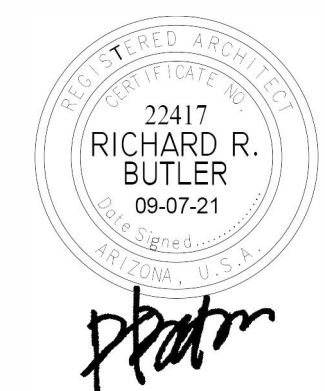

09/07/2021
21051



1 NORTH ELEVATION
Scale: 1/8" = 1'-0"

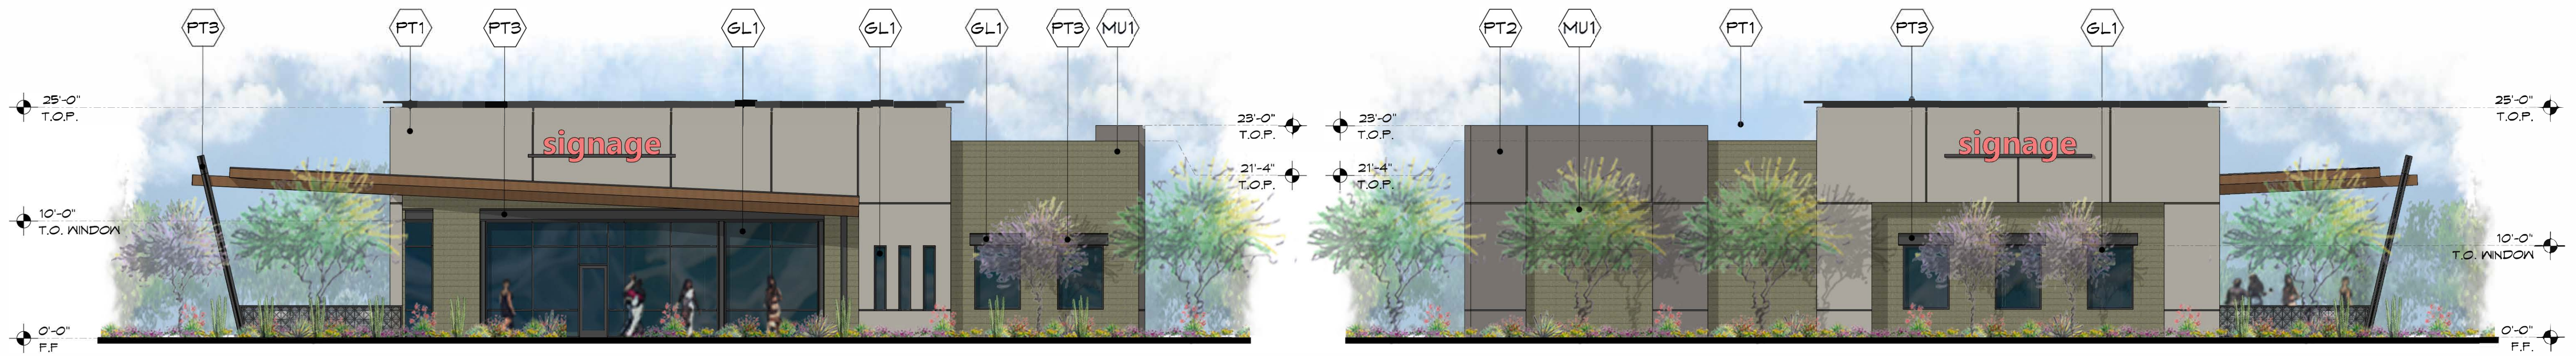

2 WEST ELEVATION
Scale: 1/8" = 1'-0"

3 EAST ELEVATION
Scale: 1/8" = 1'-0"



4 SOUTH ELEVATION
Scale: 1/8" = 1'-0"

MATERIAL / COLOR SCHEDULE				
GL1	INSULATED GLAZING	BLUE-GRAY	NUMER	VIRACON
MT1	METAL ROOF	MIDNIGHT CARBIDE	VUE24-50	OLD COUNTRY MILLWORK
MT2	CORRUGATED METAL	GALVANIZED METAL		TBD
MU1	CONCRETE MASONRY	WILLOW GREEN	MESASTONE	TBD
PT1	PAINTED STUCCO	GAUNTLET GRAY	SW7019	SHERWIN WILLIAMS
PT2	PAINTED STUCCO	PEWTER TANKARD	SW0023	SHERWIN WILLIAMS
PT3	STEEL ELEMENTS	BLACK BEAN	DE6305	DUNN EDWARDS
WD1	WOOD STAIN	WOOD	OK616	OKON


Longbow Marketplace II

SWC Longbow Parkway & Recker Road
Mesa, Arizona



ELE-2

09/07/2021
21051

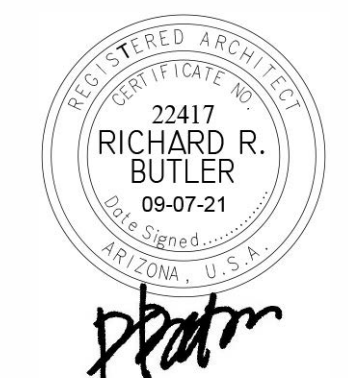



1 NORTH ELEVATION
SCALE: 1" = 10'-0"



3 EAST ELEVATION
SCALE: 1" = 10'-0"



2 WEST ELEVATION
SCALE: 1" = 10'-0"



4 SOUTH ELEVATION
SCALE: 1" = 10'-0"

MATERIAL SCHEDULE					
MARK	DESCRIPTION	FINISH/COLOR	MODEL	MANUFACTURER	COMMENTS
CG1	CAST-IN-PLACE CONCRETE	NATURAL COLOR	---	---	
GL1	1" INSULATED GLAZING	TBD	VUE24-50	VIRAGON	
MT1	METAL ROOF	MIDNIGHT CARBIDE		OLD COUNTRY MILLWORK	
MU1	CONCRETE MASONRY	KILLON GREEN	MESASTONE	SUPERLITE	
PT1	PAINTED EIFS	GAUNTLET GRAY	SW1019	SHERWIN WILLIAMS	
PT2	PAINTED EIFS	FEWTER TANKARD	SW0023	SHERWIN WILLIAMS	
PT3	DECORATIVE STEEL ELEMENTS	BLACK TIE	DE6357	DUNN EDWARDS	
MD1	WOOD STAIN - ROUGH SAWN WITH CLEAR SEAL	TBD	OK616	OKON	
MD2	WOOD SIDING - PER MULTI-FAMILY	TBD	TBD	TBD	


Longbow MARKETPLACE II

SWC Longbow Parkway & Recker Road
Mesa, Arizona

ELE-3



09/02/2021
21051

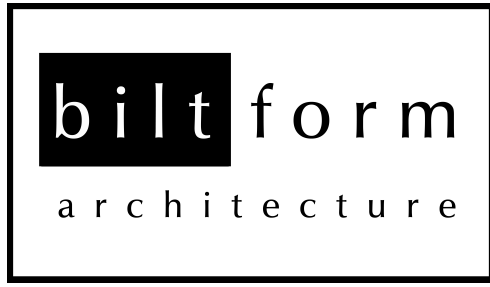

FRONT



SIDE



REAR



REAR



LEFT



RIGHT



FRONT



REAR



LEFT



REAR



RIGHT



FRONT

BUILDING TYPE 3/CARRIAGE BUILDING



LEFT



RIGHT



FRONT

CABANA BUILDING



REAR



LEFT



RIGHT



FRONT

CLUBHOUSE

ASCEND AT LONGBOW HIGHPOINT REVISED BUILDING ELEVATIONS

12-14-21 N.T.S.