



3 SOUTH EXTERIOR ELEVATION PART 2
1/8" = 1'-0"

MATERIALS BOARD

- PARAPET CAP
BLACK FINISH
- STUCCO
REPAIRED AND
PAINTED WHITE
- STOREFRONT
BLACK ALUMINUM
MULLIONS WITH CLEAR
LOW-E GLAZING
- METAL BUILDING CLADDING
REPAIRED AND PAINTED WHITE
- METAL BUILDING CLADDING
PAINTED GRAY
- MASONRY
PAINTED WHITE
- GREEN SCREEN
GREEN WITH VINE GROWTH
- WALL-MOUNTED CABLING
WITH VINE GROWTH

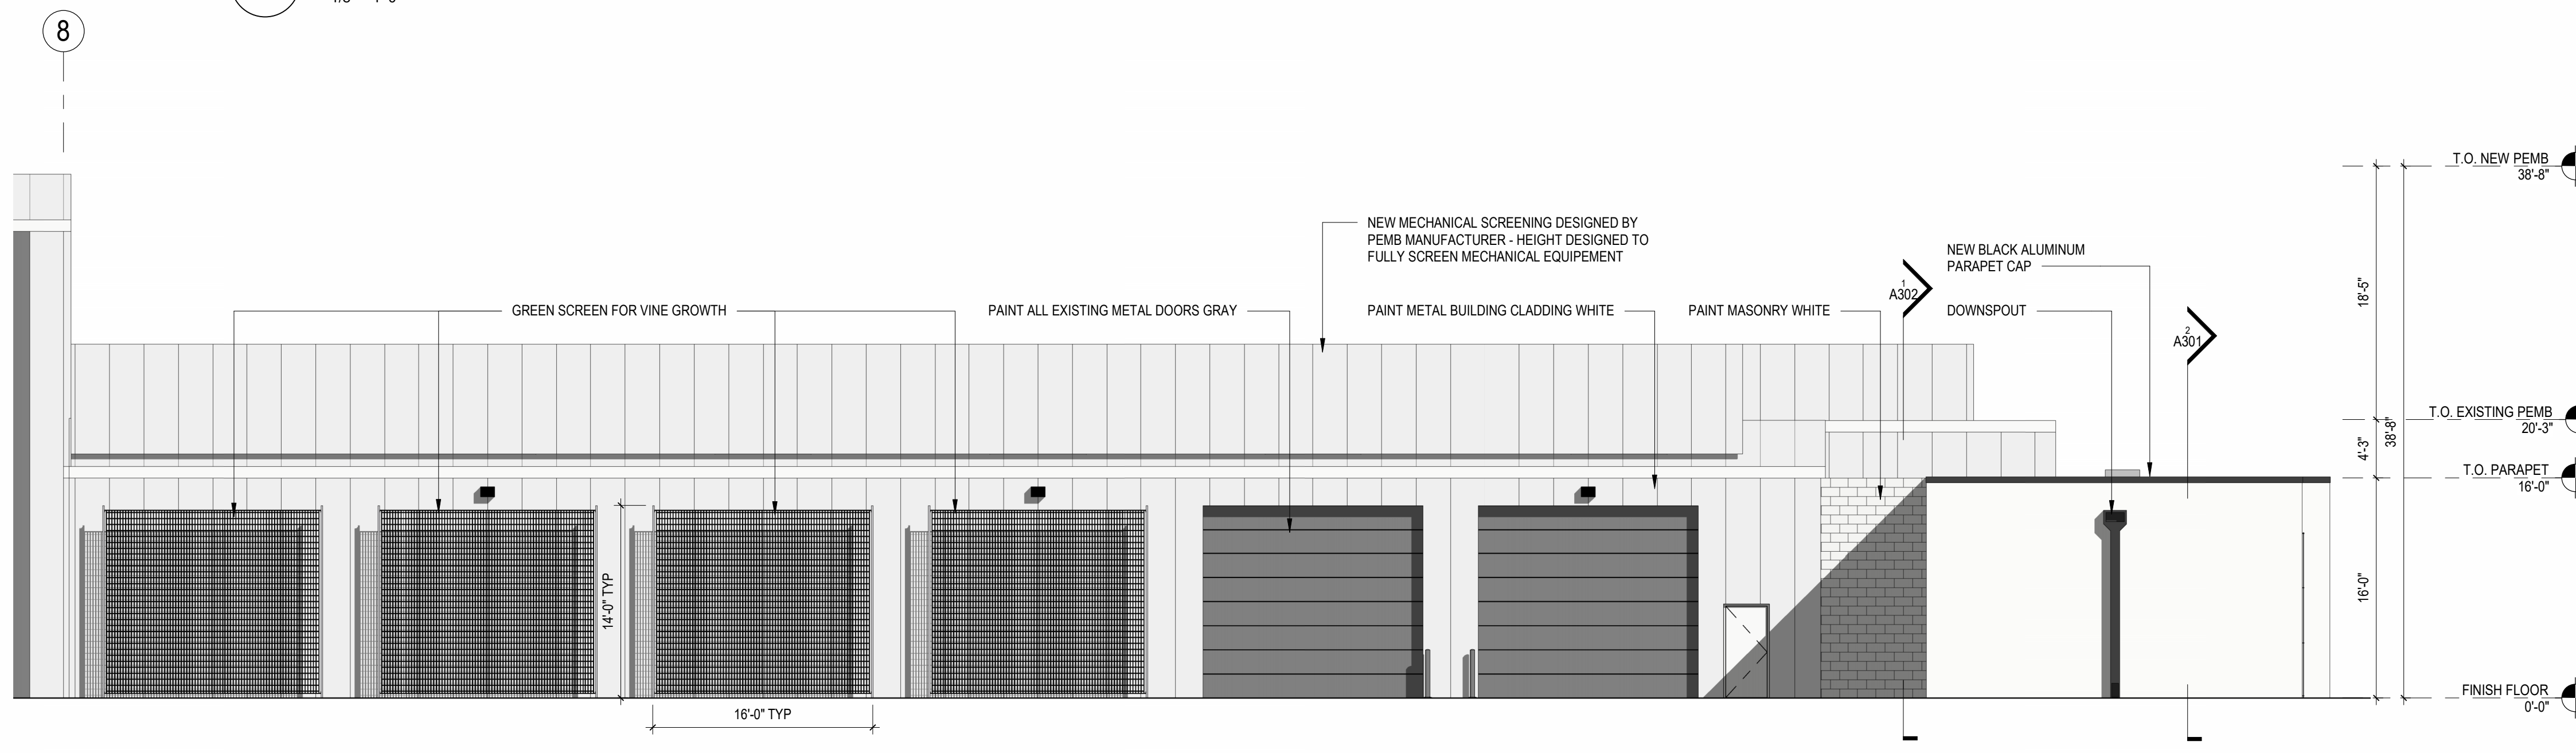

2 SOUTH EXTERIOR ELEVATION PART 1
1/8" = 1'-0"

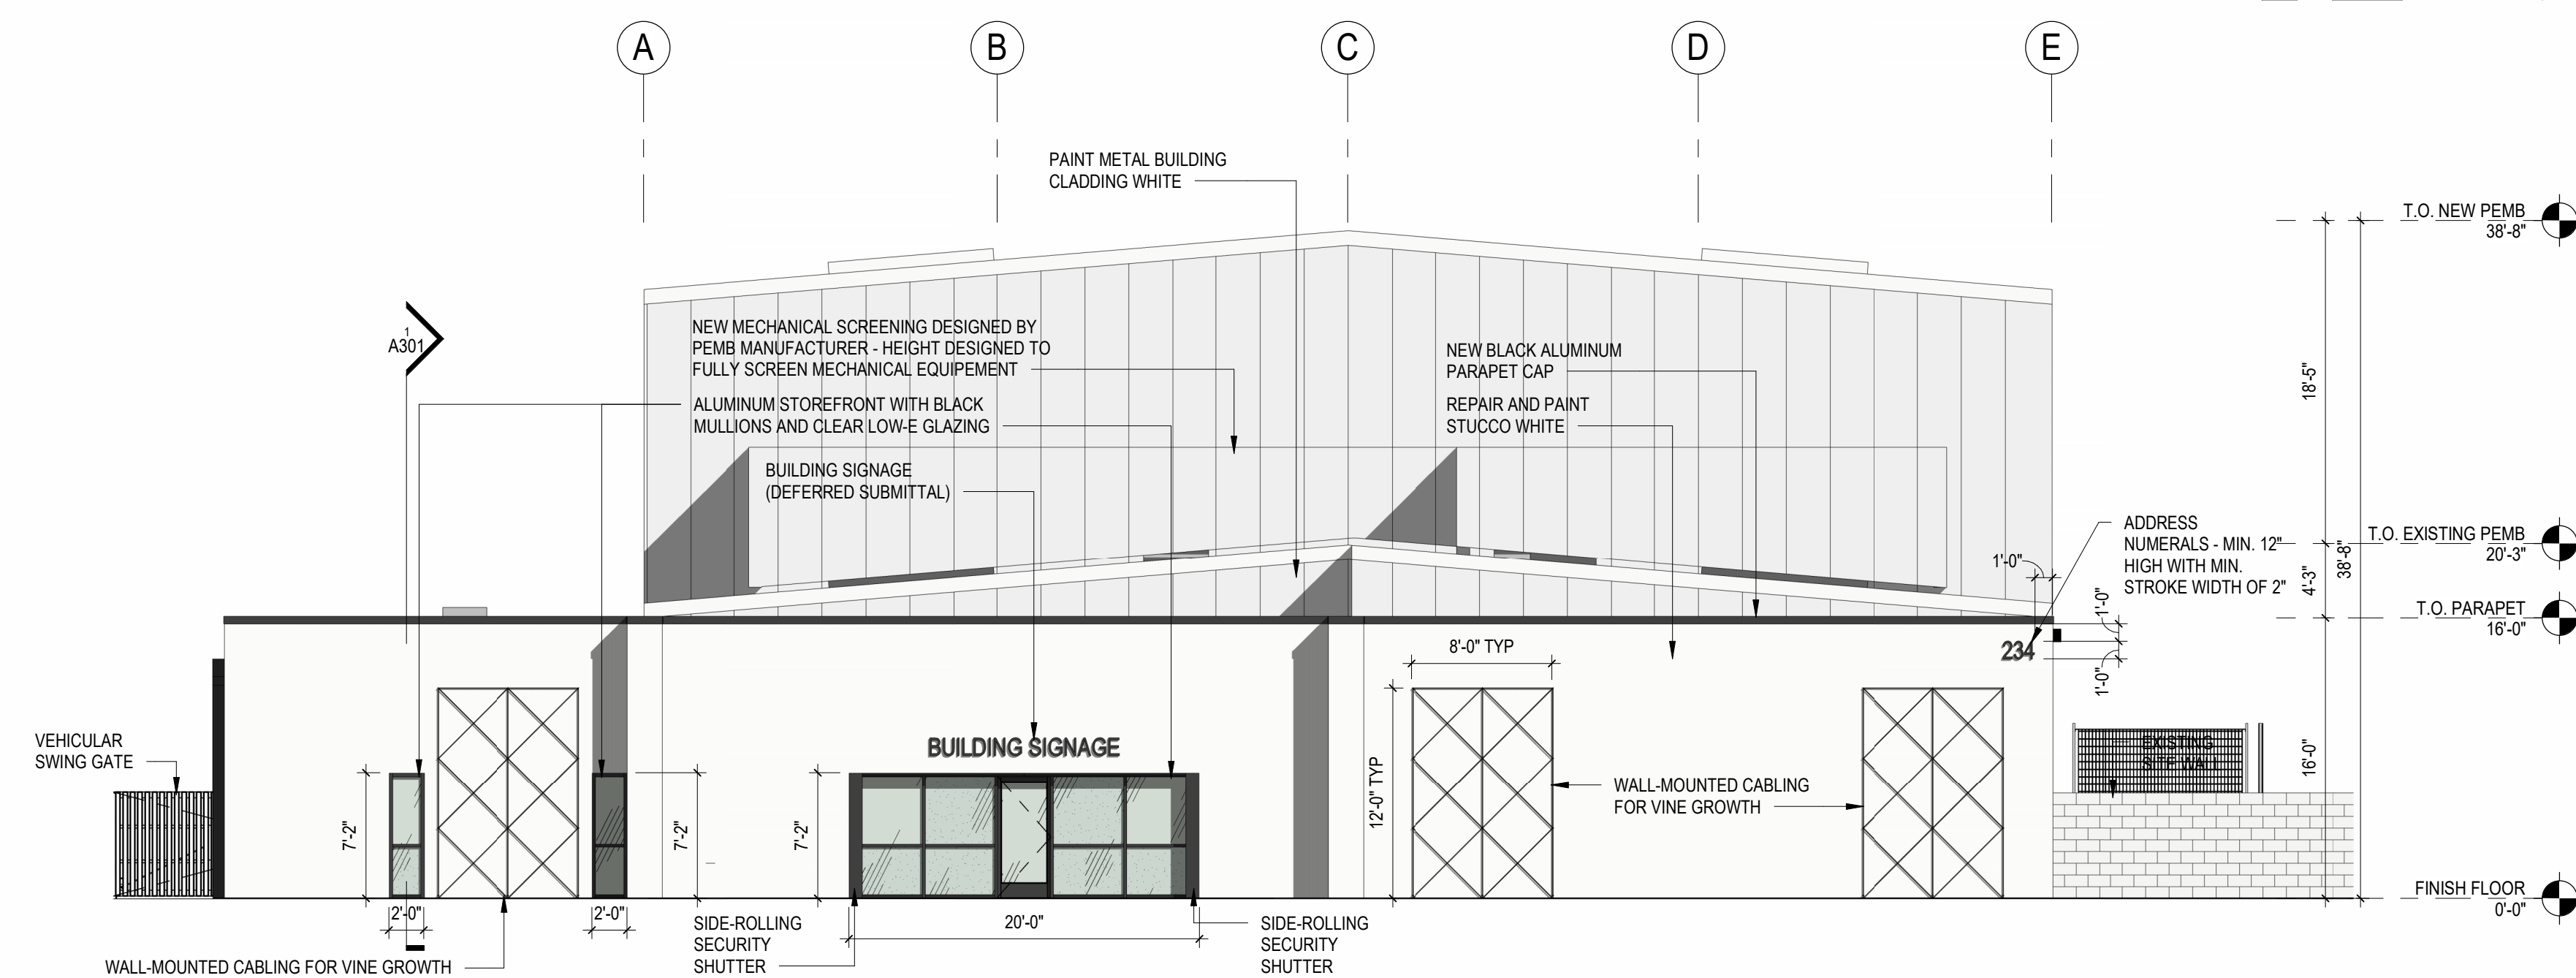

1 EAST EXTERIOR ELEVATION
1/8" = 1'-0"

DAVE DOWNING AND ASSOCIATES WAREHOUSE

DAVE DOWNING AND ASSOCIATES
234 SOUTH HIBBERT
MESA, AZ 85210


DELTA REVISIONS

#	DESCRIPTION	DATE

NOT FOR CONSTRUCTION

PROJECT # 22128
ISSUE DATE 04-29-2024
ISSUE NAME THIRD SUBMITTAL
PLOT DATE 4/24/2024 3:15:39 PM


A201
EXTERIOR ELEVATIONS

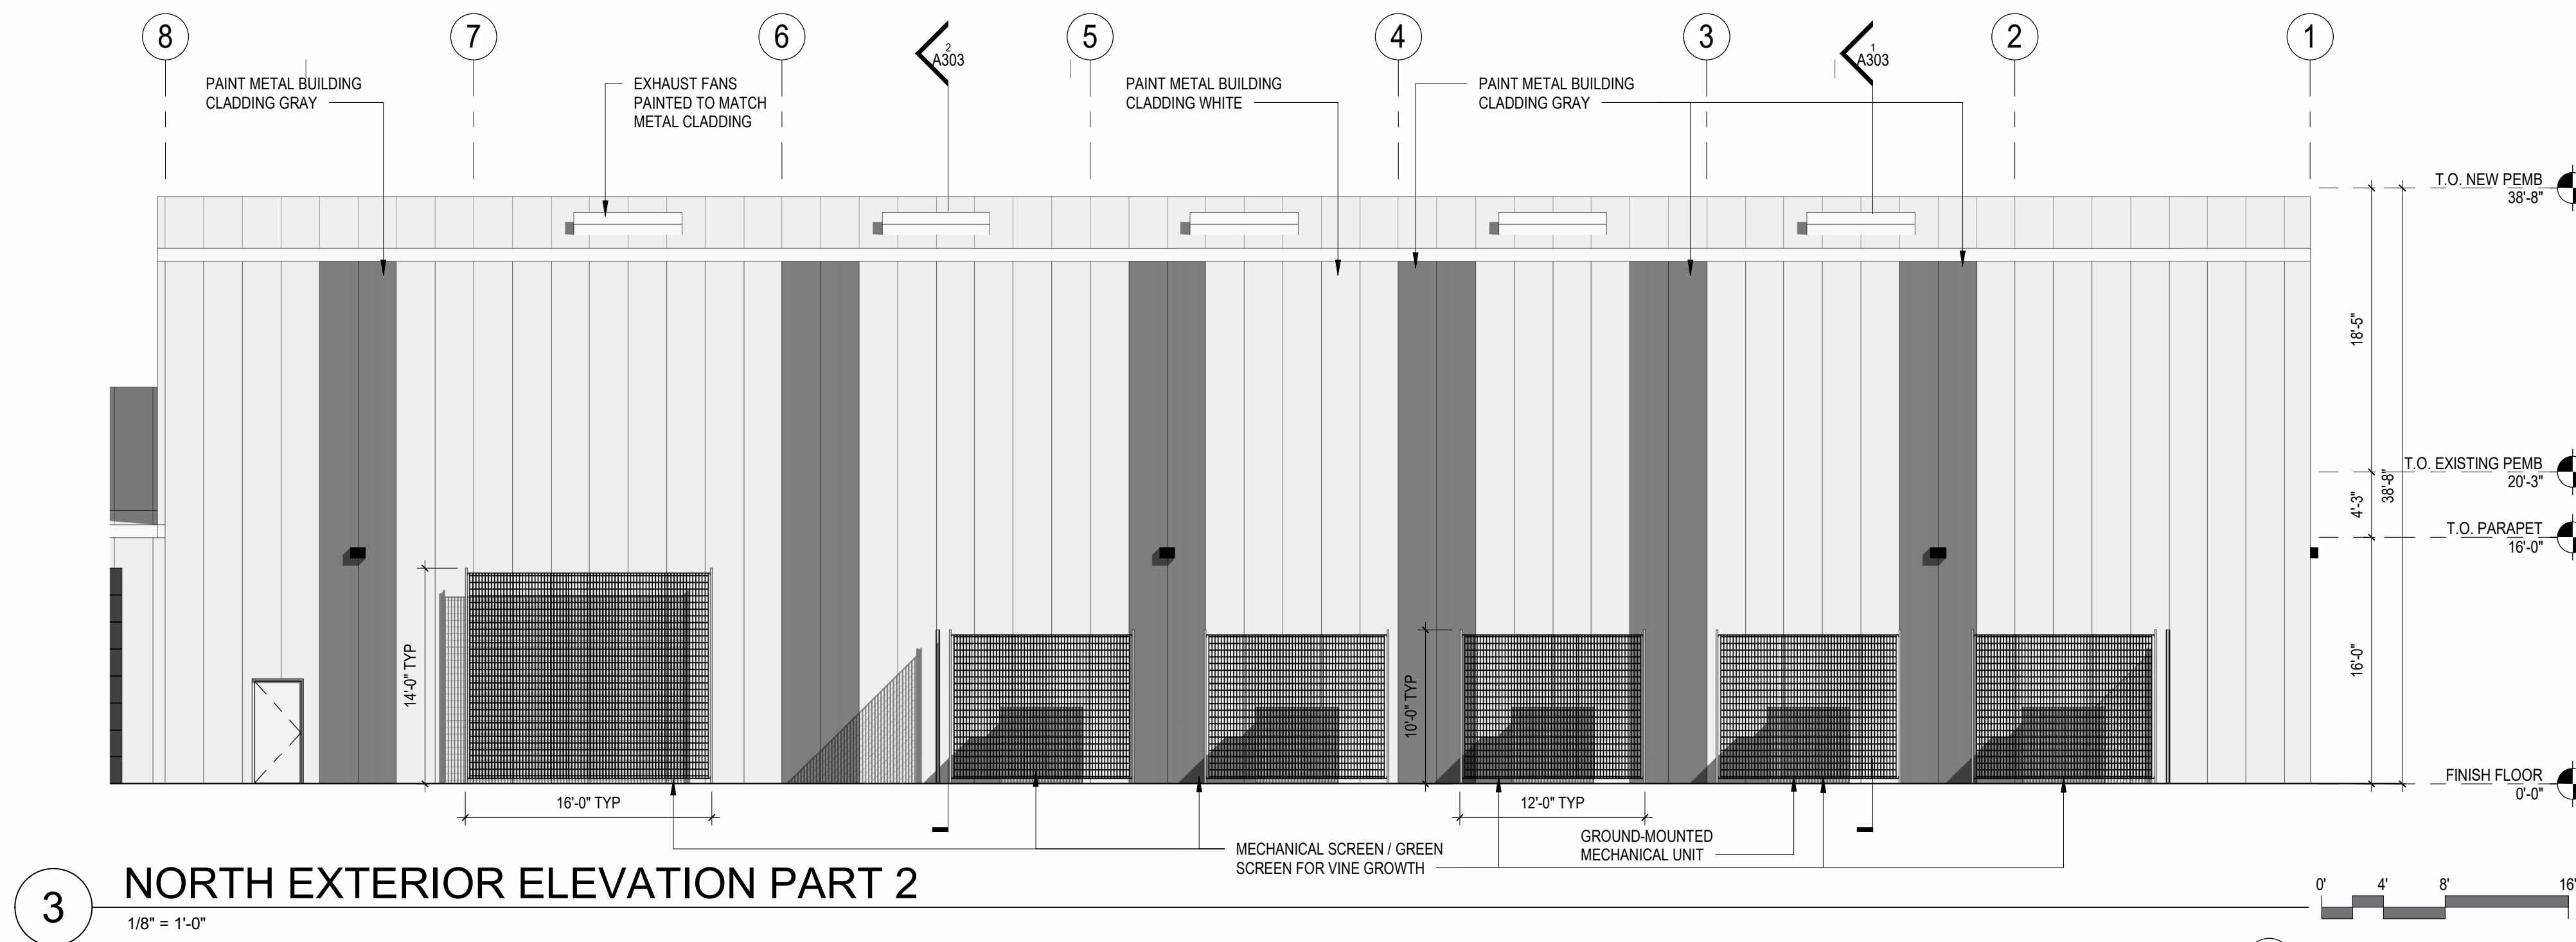


3 NORTH EXTERIOR ELEVATION PART 2
1/8" = 1'-0"

MATERIALS BOARD

- PARAPET CAP
BLACK FINISH
- STUCCO
REPAIRED AND
PAINTED WHITE
- STOREFRONT
BLACK ALUMINUM
MULLIONS WITH CLEAR
LOW-E GLAZING
- METAL BUILDING CLADDING
REPAIRED AND PAINTED WHITE
- METAL BUILDING CLADDING
PAINTED GRAY
- MASONRY
PAINTED WHITE
- GREEN SCREEN
GREEN WITH VINE GROWTH
- WALL-MOUNTED CABLING
WITH VINE GROWTH

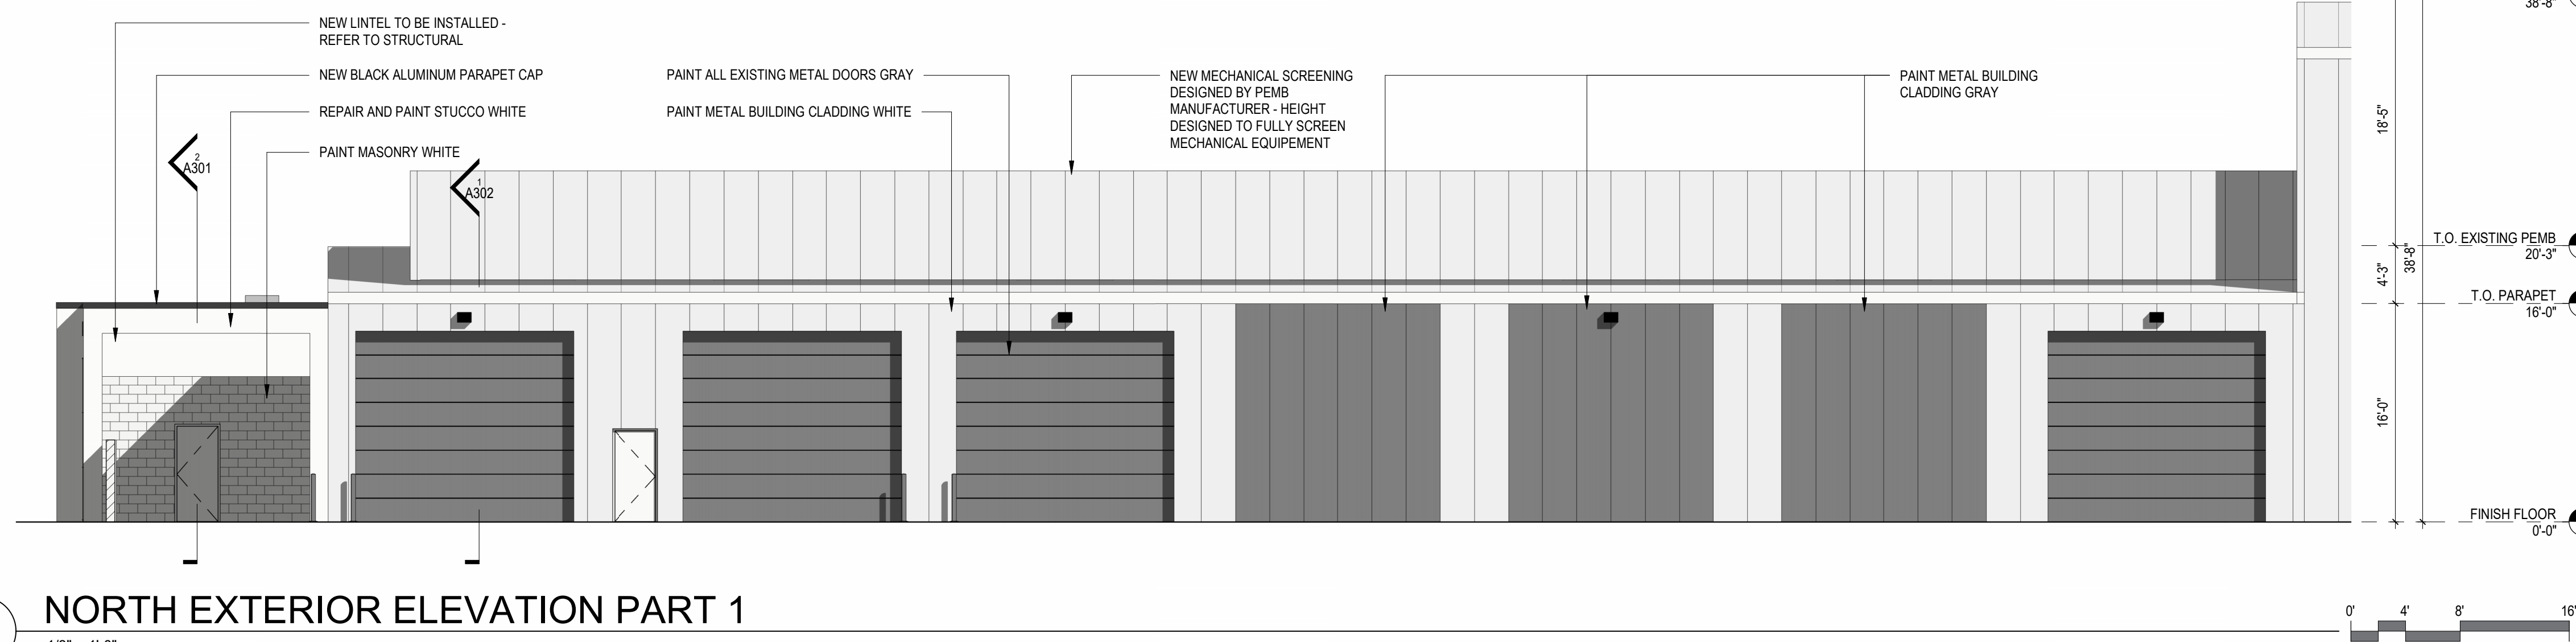

2 NORTH EXTERIOR ELEVATION PART 1
1/8" = 1'-0"

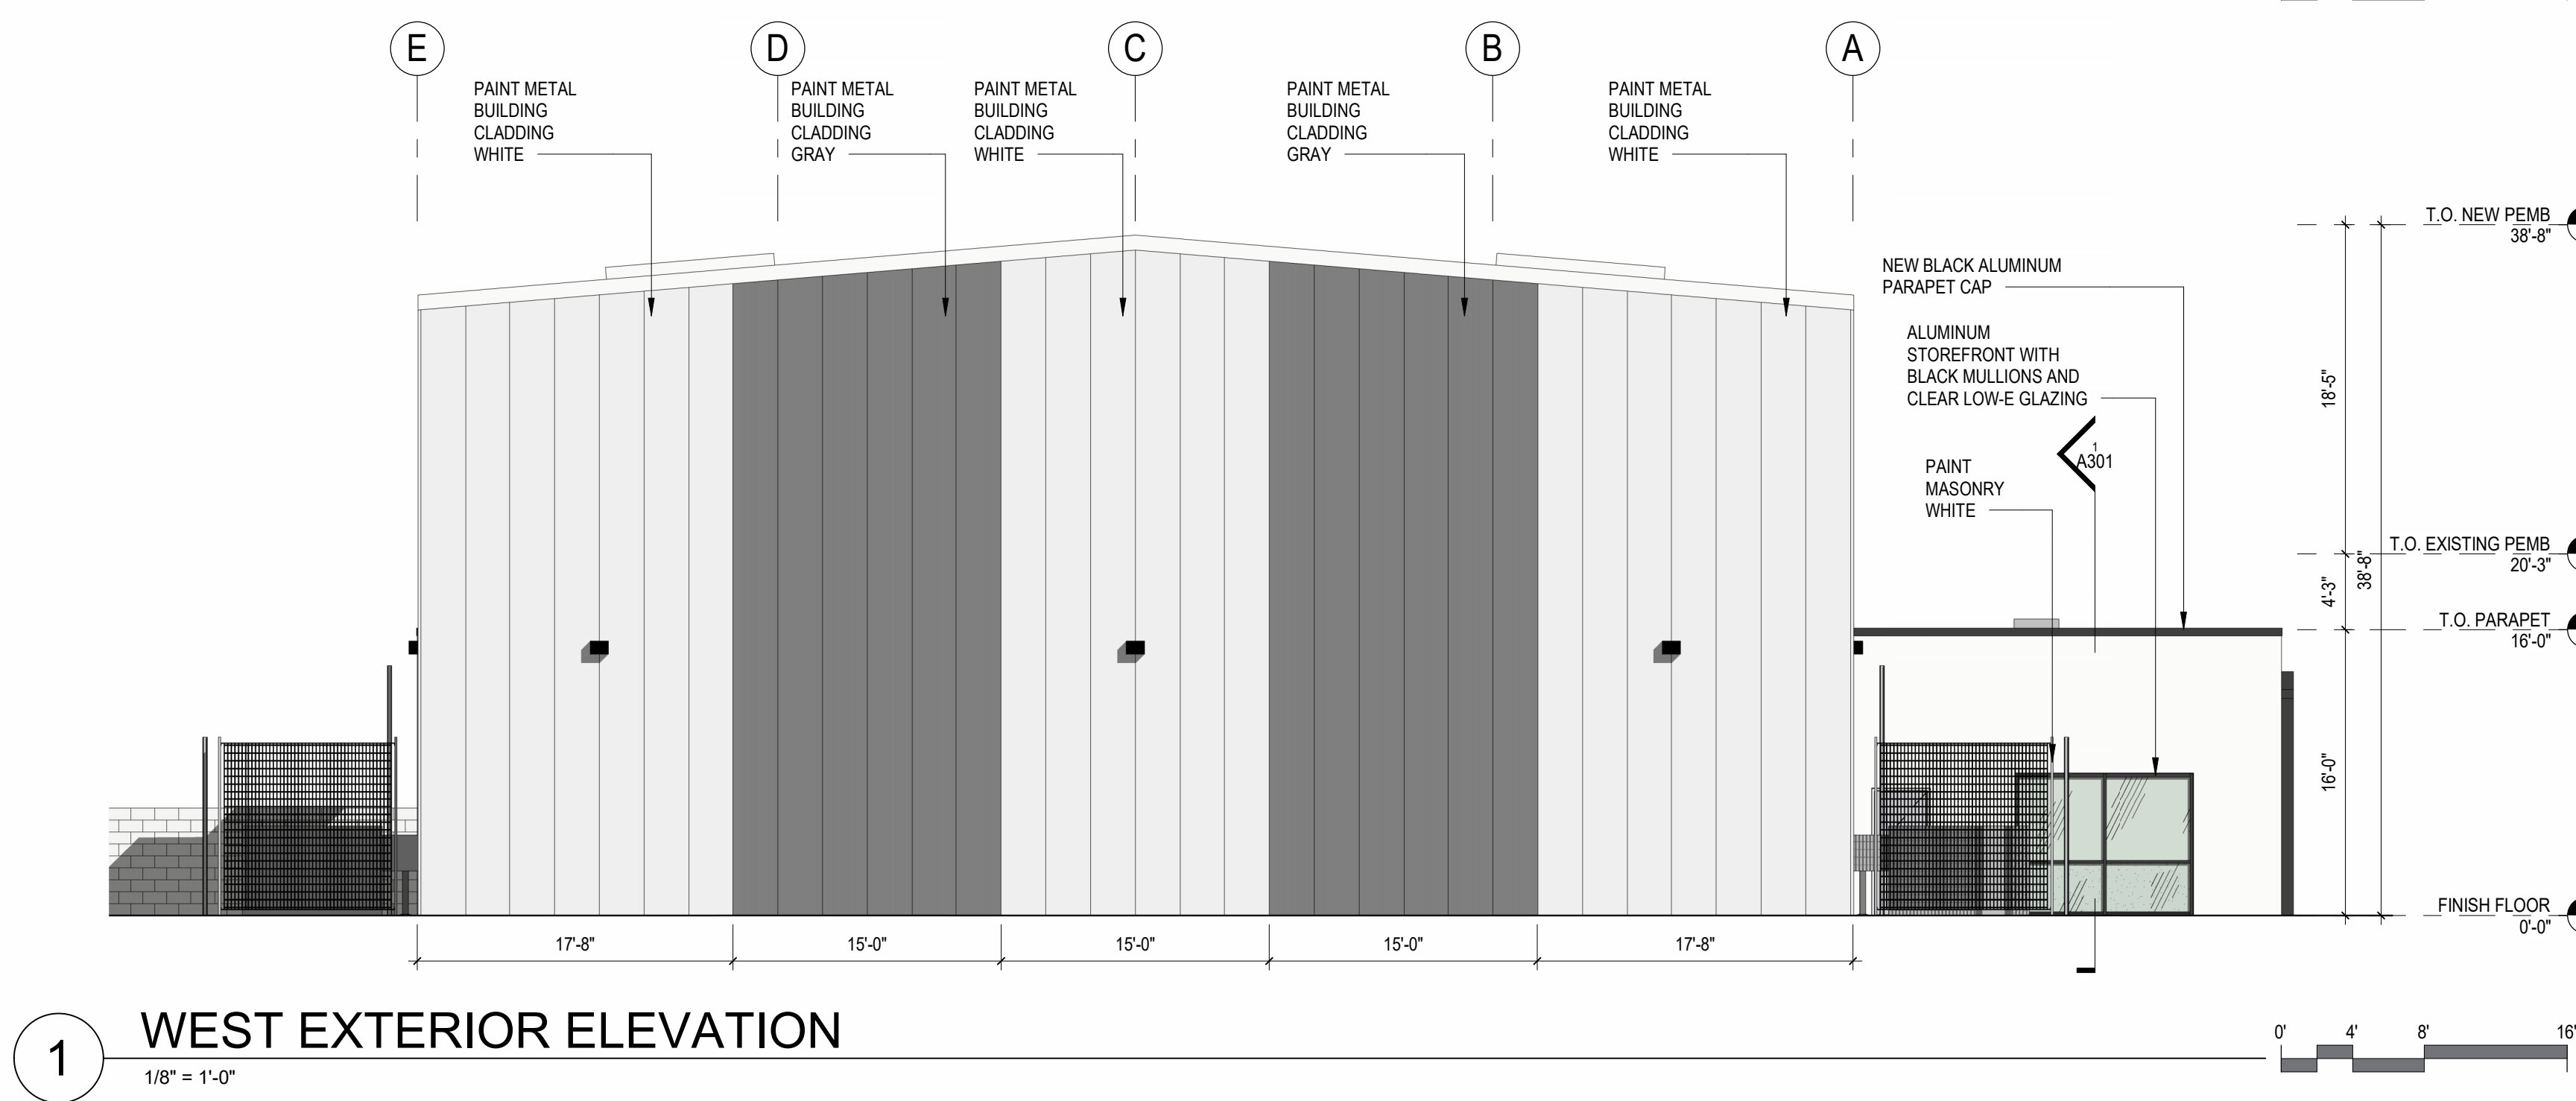

1 WEST EXTERIOR ELEVATION
1/8" = 1'-0"

DAVE DOWNING AND ASSOCIATES WAREHOUSE

DAVE DOWNING AND ASSOCIATES
234 SOUTH HIBBERT
MESA, AZ 85210

DELTA REVISIONS

#	DESCRIPTION	DATE

NOT FOR CONSTRUCTION

PROJECT # 221128
ISSUE DATE 04-29-2024
ISSUE NAME THIRD SUBMITTAL
PLOT DATE 4/29/2024 3:15:49 PM

A202
EXTERIOR ELEVATIONS