


EXHIBIT A


0' 25' 50' 100'

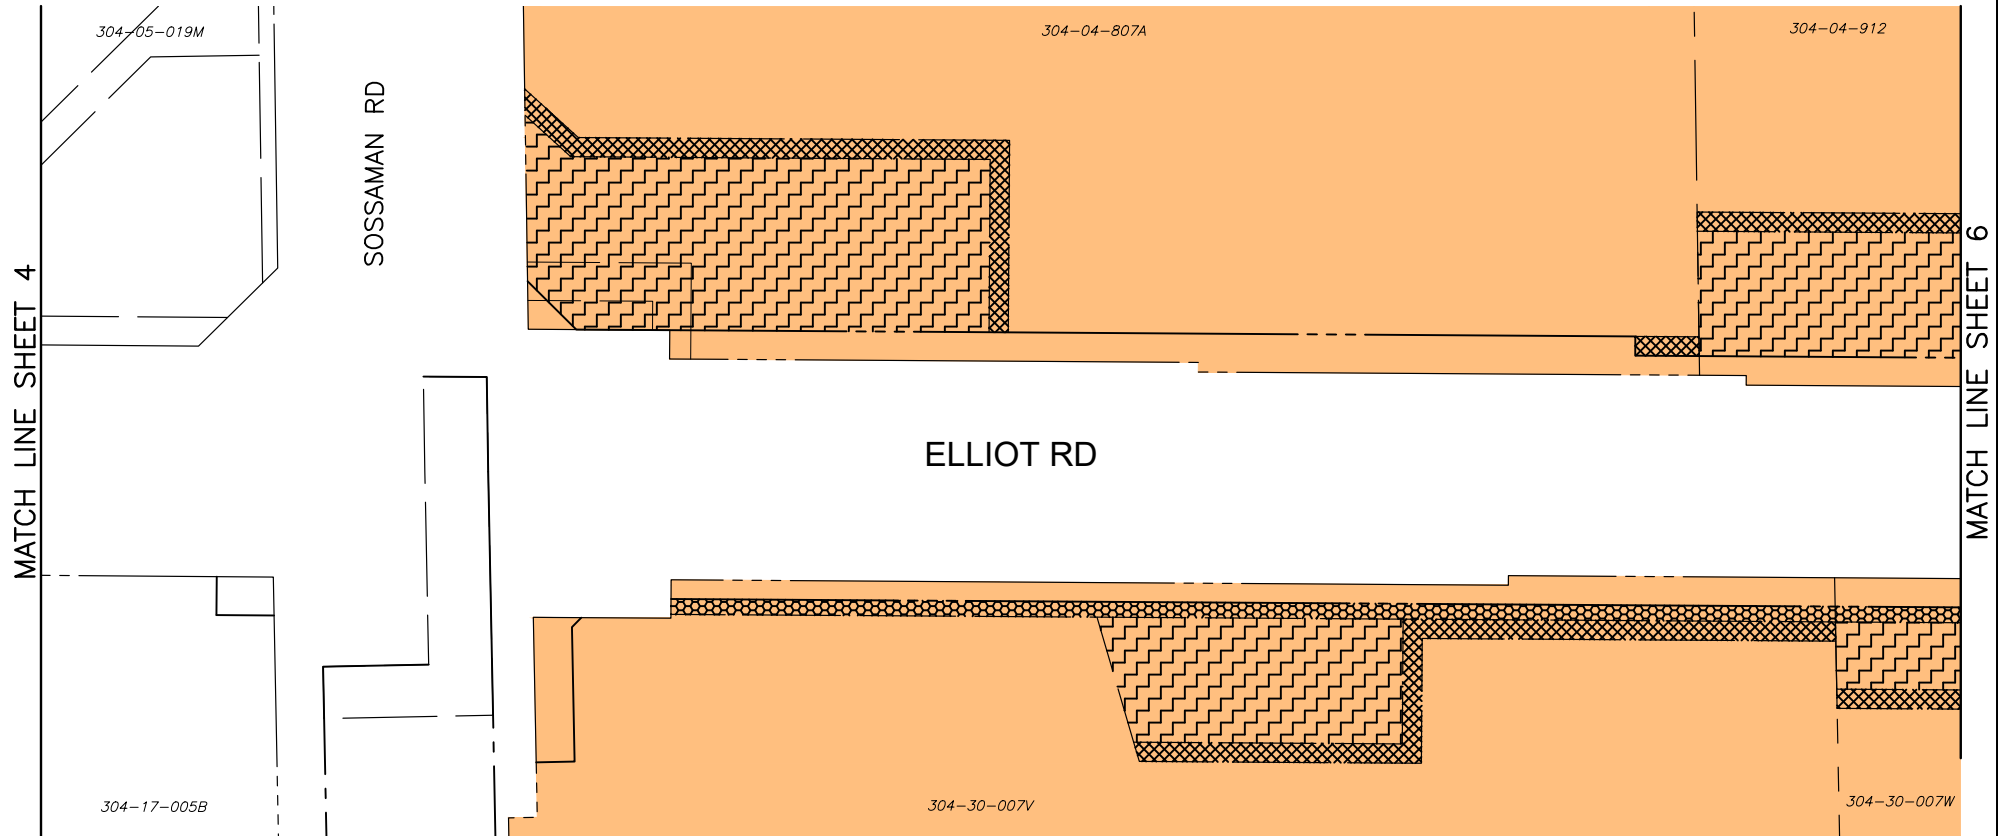

SCALE: 1"=50'



LEGEND:

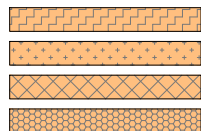

TEMPORARY DRAINAGE EASEMENT (TDE)

DRAINAGE EASEMENT (DE)

TEMPORARY CONSTRUCTION EASEMENT (TCE)

PUBLIC UTILITY AND FACILITY EASEMENT (PUFE)



REQUESTING AUTHORIZATION ON THESE PROPERTIES

PROPERTY LINE

RIGHT OF WAY (ROW)

EASEMENT


ELLIOT ROAD
CITY PROJECT NO. CP0982
ALCP PROJECT NO. ACI-ELT-10-03-F
TRACS NO 0000 MA MES T0359 01C
FEDERAL AID NO MES-0(239)
EAST MARICOPA FLOODWAY
TO ELLSWORTH ROAD
SHEET 5 OF 15




0' 25' 50' 100'



SCALE: 1"=50'

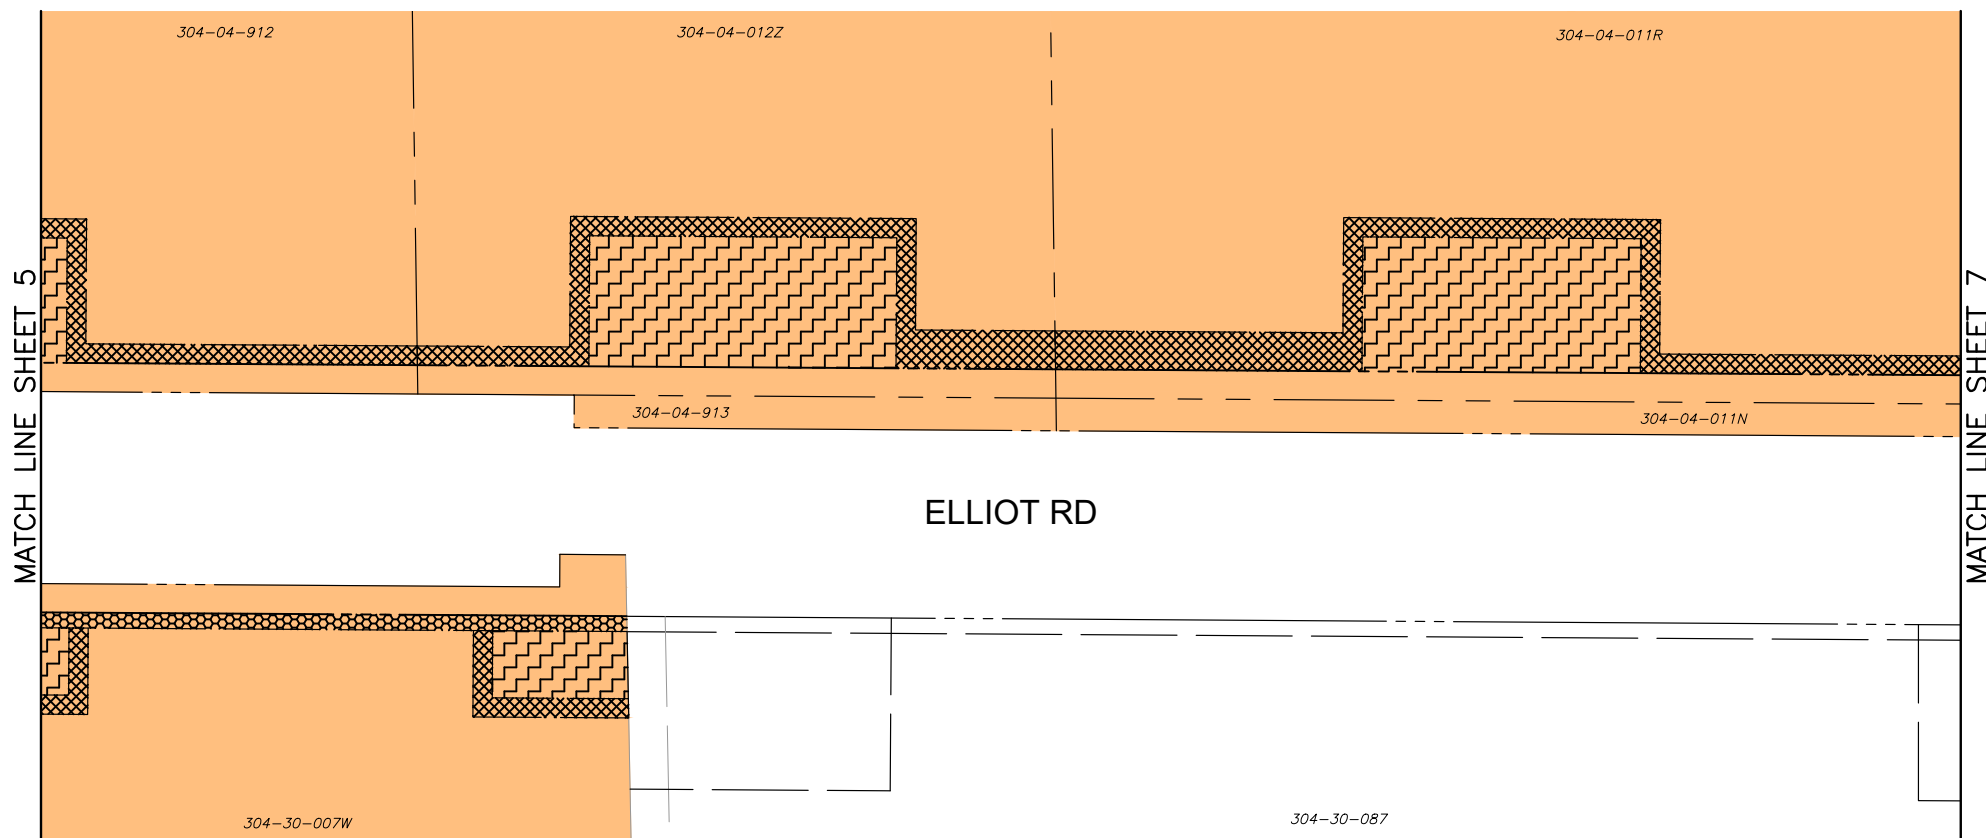

LEGEND:

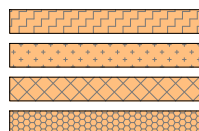

TEMPORARY DRAINAGE EASEMENT (TDE)

DRAINAGE EASEMENT (DE)

TEMPORARY CONSTRUCTION EASEMENT (TCE)

PUBLIC UTILITY AND FACILITY EASEMENT (PUFE)



REQUESTING AUTHORIZATION ON THESE PROPERTIES



PROPERTY LINE



RIGHT OF WAY (ROW)



EASEMENT

ELLIOT ROAD

CITY PROJECT NO. CP0982
ALCP PROJECT NO. ACI-ELT-10-03-F
TRACS NO 0000 MA MES T0359 01C
FEDERAL AID NO MES-0(239)
EAST MARICOPA FLOODWAY
TO ELLSWORTH ROAD
SHEET 6 OF 15



0' 25' 50' 100'




SCALE: 1"=50'




MATCH LINE SHEET 6

MATCH LINE SHEET 8

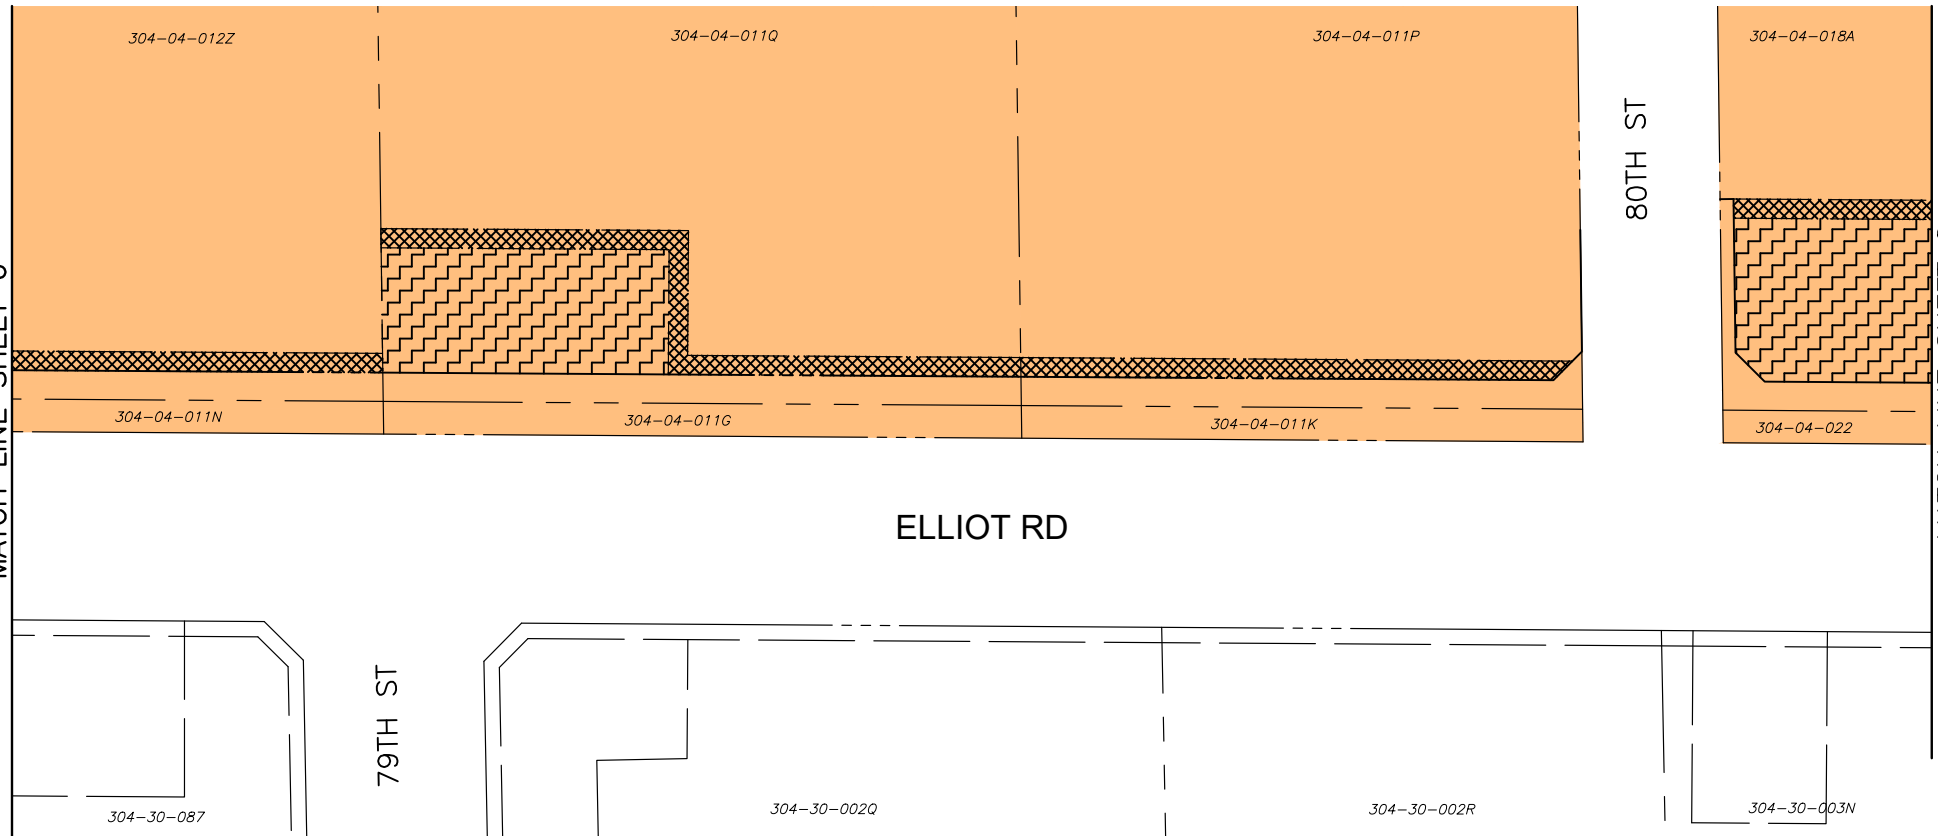

LEGEND:

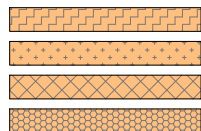

TEMPORARY DRAINAGE EASEMENT (TDE)
DRAINAGE EASEMENT (DE)
TEMPORARY CONSTRUCTION EASEMENT (TCE)
PUBLIC UTILITY AND FACILITY EASEMENT (PUFE)



REQUESTING AUTHORIZATION ON THESE PROPERTIES
PROPERTY LINE
RIGHT OF WAY (ROW)
EASEMENT

ELLIOT ROAD
CITY PROJECT NO. CP0982
ALCP PROJECT NO. ACI-ELT-10-03-F
TRACS NO 0000 MA MES T0359 01C
FEDERAL AID NO MES-0(239)
EAST MARICOPA FLOODWAY
TO ELLSWORTH ROAD
SHEET 7 OF 15



0' 25' 50' 100'



SCALE: 1"=50'



MATCH LINE SHEET 7

MATCH LINE SHEET 9

304-04-018A

304-04-019A

304-04-032

304-04-022

304-04-023

304-04-007W


ELLIOT RD

304-30-003N

304-30-003P



LEGEND:

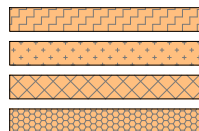

TEMPORARY DRAINAGE EASEMENT (TDE)

DRAINAGE EASEMENT (DE)

TEMPORARY CONSTRUCTION EASEMENT (TCE)

PUBLIC UTILITY AND FACILITY EASEMENT (PUFE)



REQUESTING AUTHORIZATION ON THESE PROPERTIES

PROPERTY LINE


RIGHT OF WAY (ROW)

EASEMENT


ELLIOT ROAD

CITY PROJECT NO. CP0982
ALCP PROJECT NO. ACI-ELT-10-03-F
TRACS NO 0000 MA MES T0359 01C
FEDERAL AID NO MES-0(239)
EAST MARICOPA FLOODWAY
TO ELLSWORTH ROAD
SHEET 8 OF 15



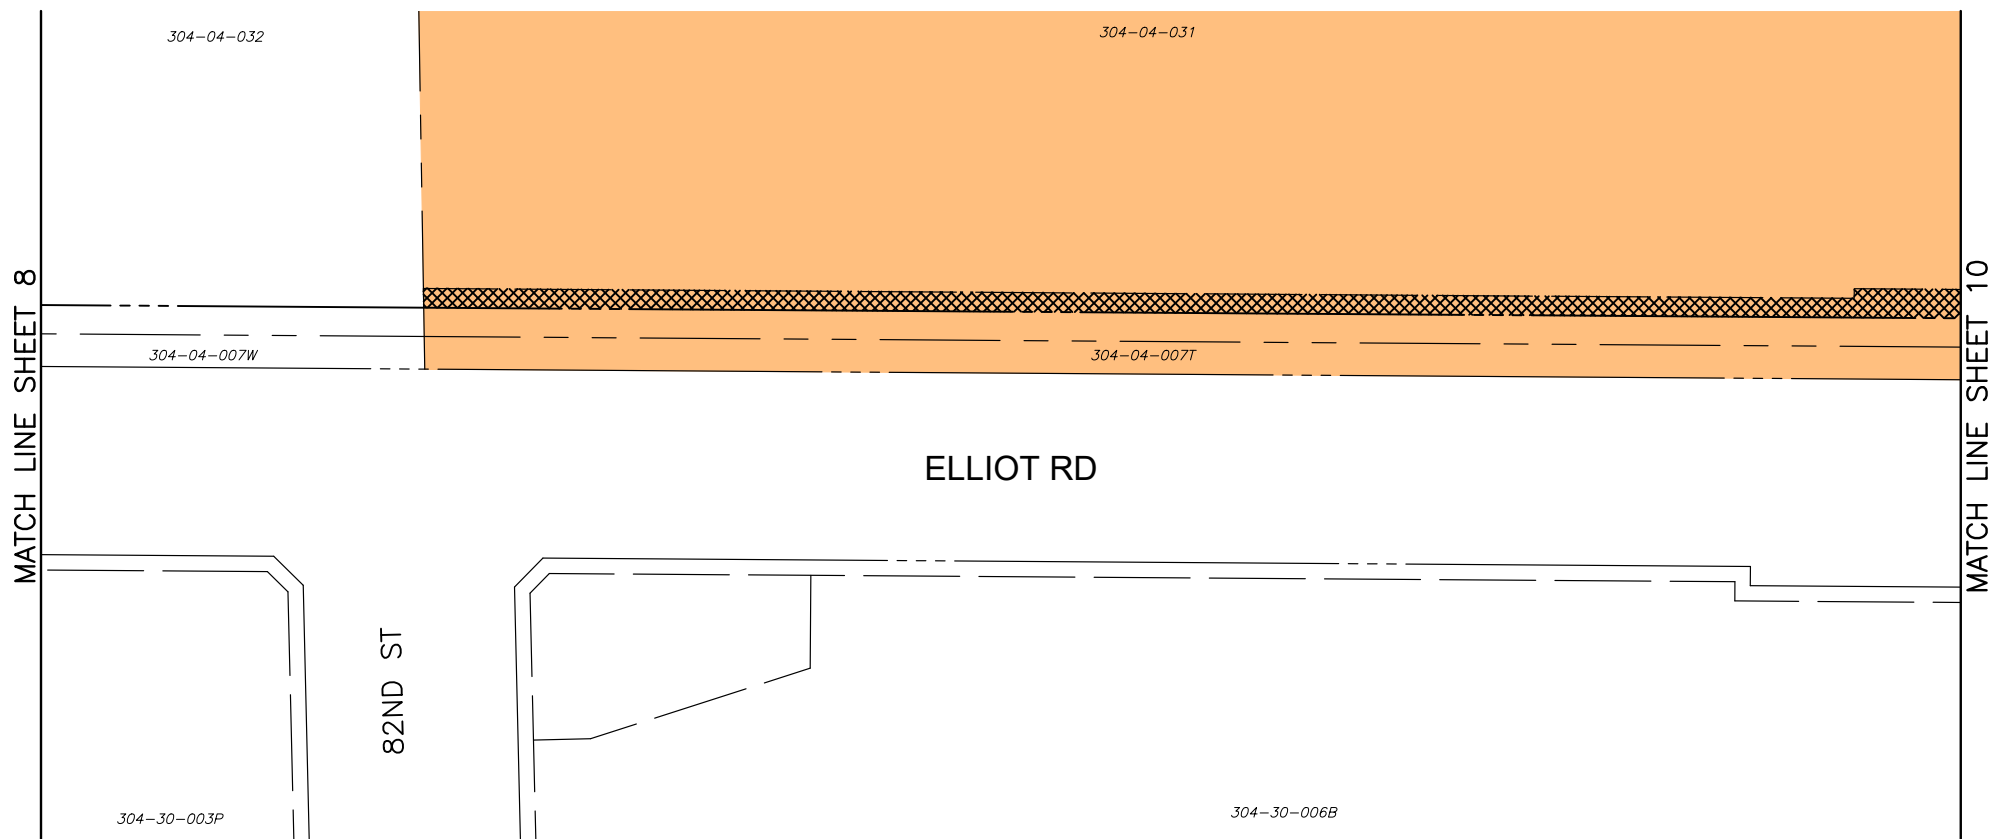

LEGEND:

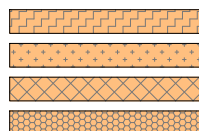

TEMPORARY DRAINAGE EASEMENT (TDE)

DRAINAGE EASEMENT (DE)

TEMPORARY CONSTRUCTION EASEMENT (TCE)

PUBLIC UTILITY AND FACILITY EASEMENT (PUFE)



REQUESTING AUTHORIZATION ON THESE PROPERTIES

PROPERTY LINE

RIGHT OF WAY (ROW)

EASEMENT

ELLIOT ROAD
CITY PROJECT NO. CP0982
ALCP PROJECT NO. ACI-ELT-10-03-F
TRACS NO 0000 MA MES T0359 01C
FEDERAL AID NO MES-0(239)
EAST MARICOPA FLOODWAY
TO ELLSWORTH ROAD
SHEET 9 OF 15




0' 25' 50' 100'




SCALE: 1"=50'



MATCH LINE SHEET 9


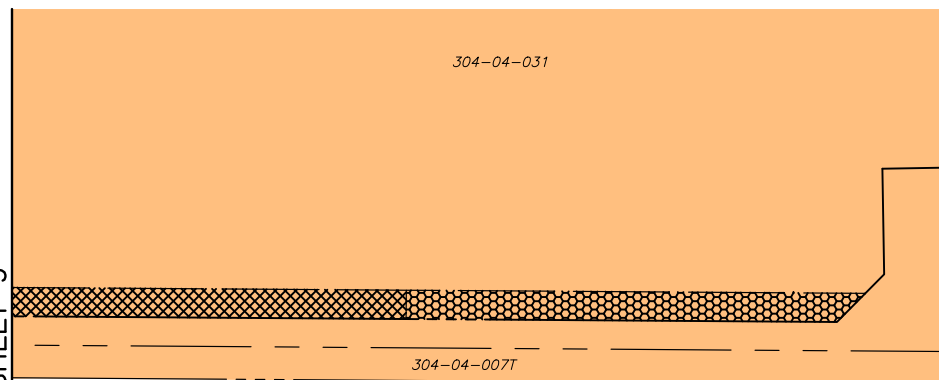


HAWES RD

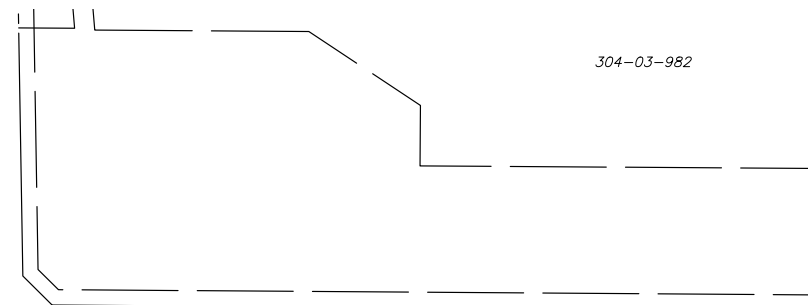

MATCH LINE SHEET 11


ELLIOT RD

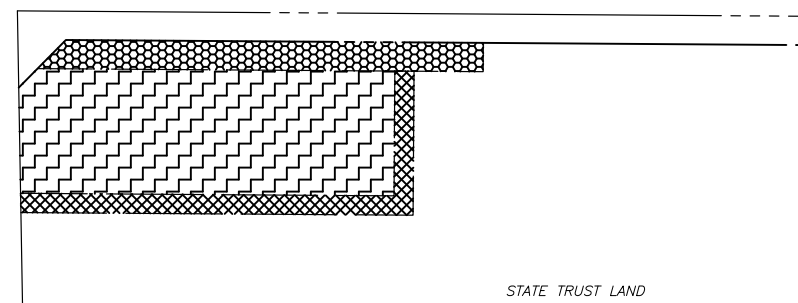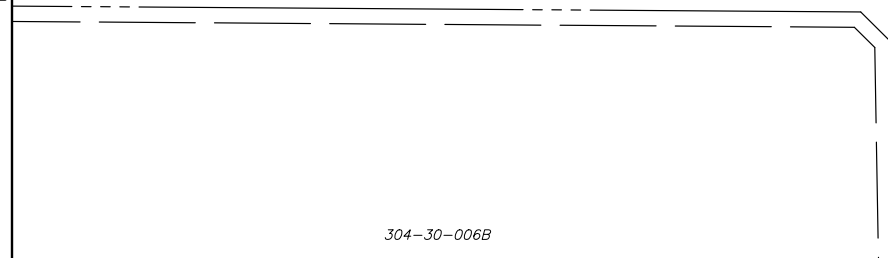

STATE TRUST LAND



LEGEND:

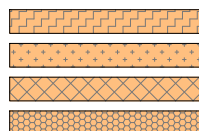

TEMPORARY DRAINAGE EASEMENT (TDE)

DRAINAGE EASEMENT (DE)

TEMPORARY CONSTRUCTION EASEMENT (TCE)

PUBLIC UTILITY AND FACILITY EASEMENT (PUFE)



REQUESTING AUTHORIZATION ON THESE PROPERTIES



PROPERTY LINE



RIGHT OF WAY (ROW)



EASEMENT

ELLIOT ROAD
CITY PROJECT NO. CP0982
ALCP PROJECT NO. ACI-ELT-10-03-F
TRACS NO 0000 MA MES T0359 01C
FEDERAL AID NO MES-0(239)
EAST MARICOPA FLOODWAY
TO ELLSWORTH ROAD
SHEET 10 OF 15

