


Design Review Vicinity Map: DRB25-00621

Case Details

 Site Location

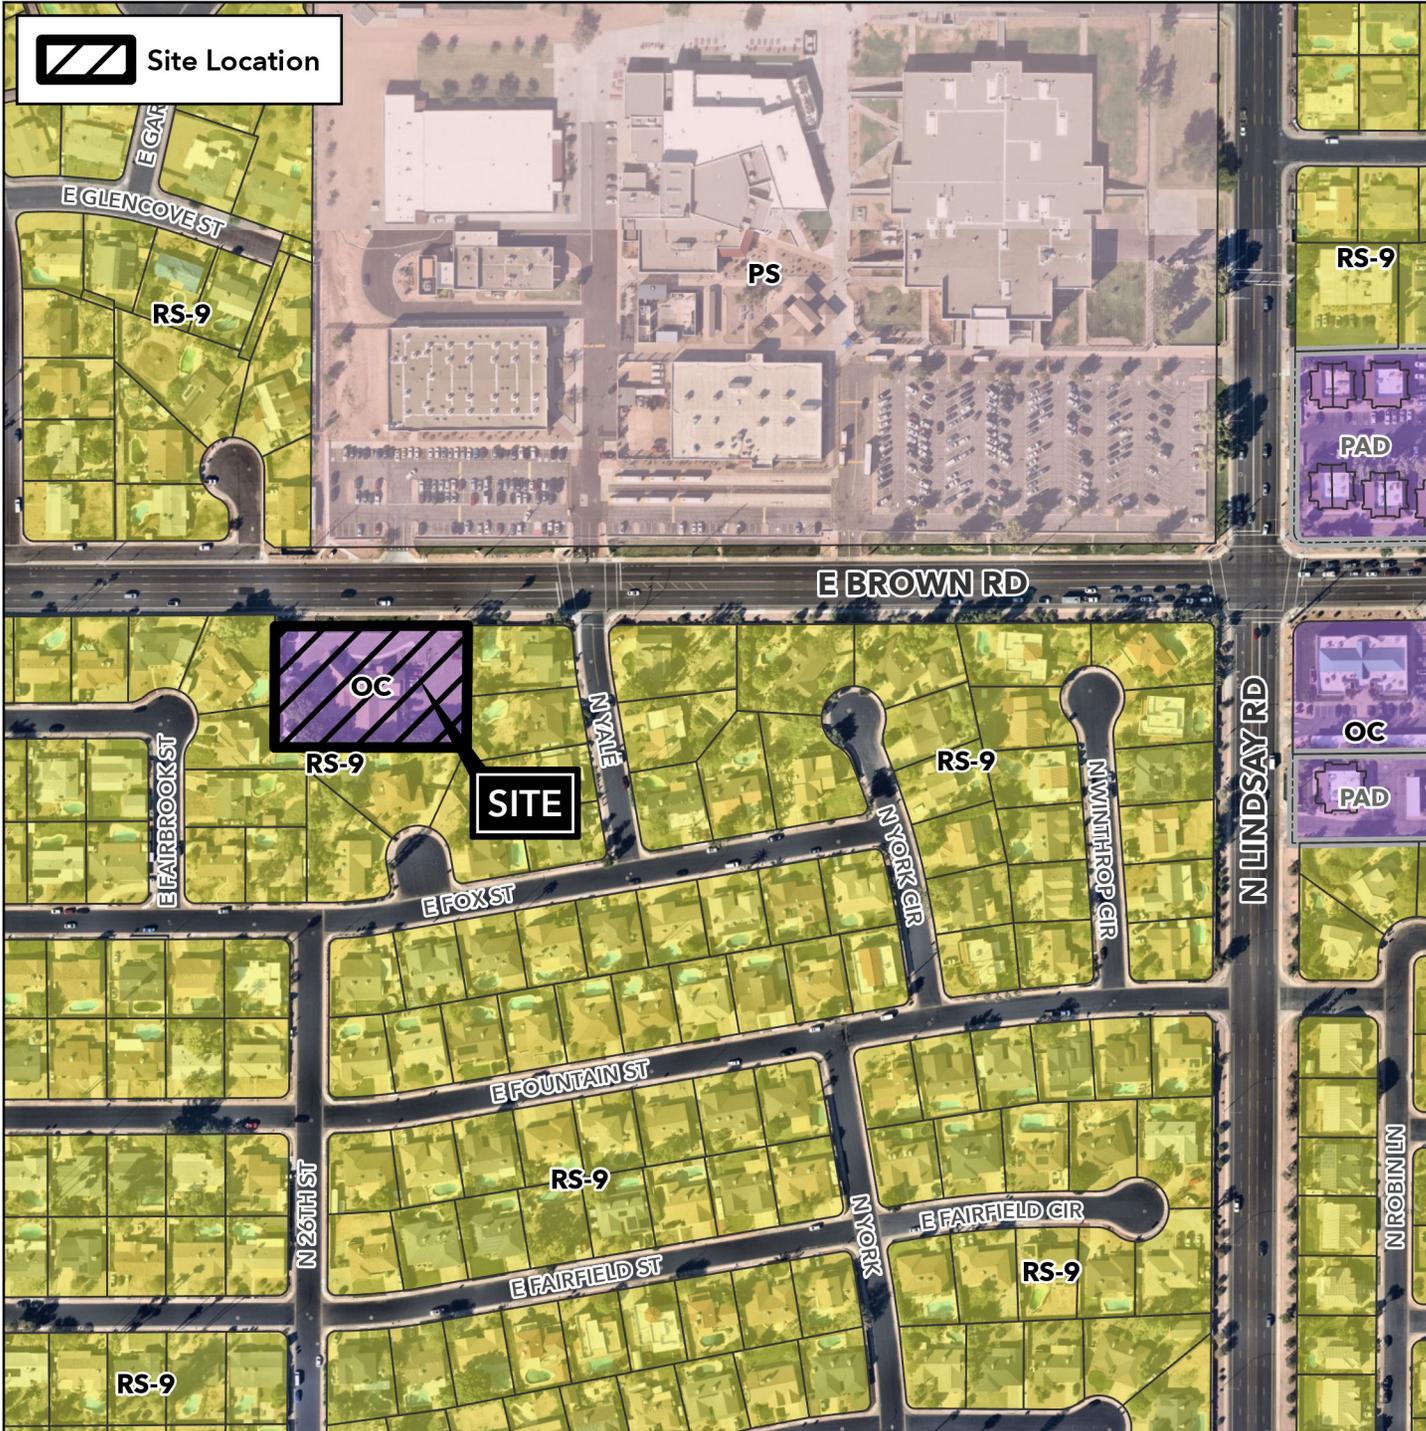

Case:

DRB25-00621

Site / Address:

(District 1) 1.0± acres located at 2601 East Brown Road.

Request:

Design Review for an exterior façade remodel to an existing approximately 7,195 square foot office building.

