


Design Review Vicinity Map: DRB24-00791

Case Details



Site Location

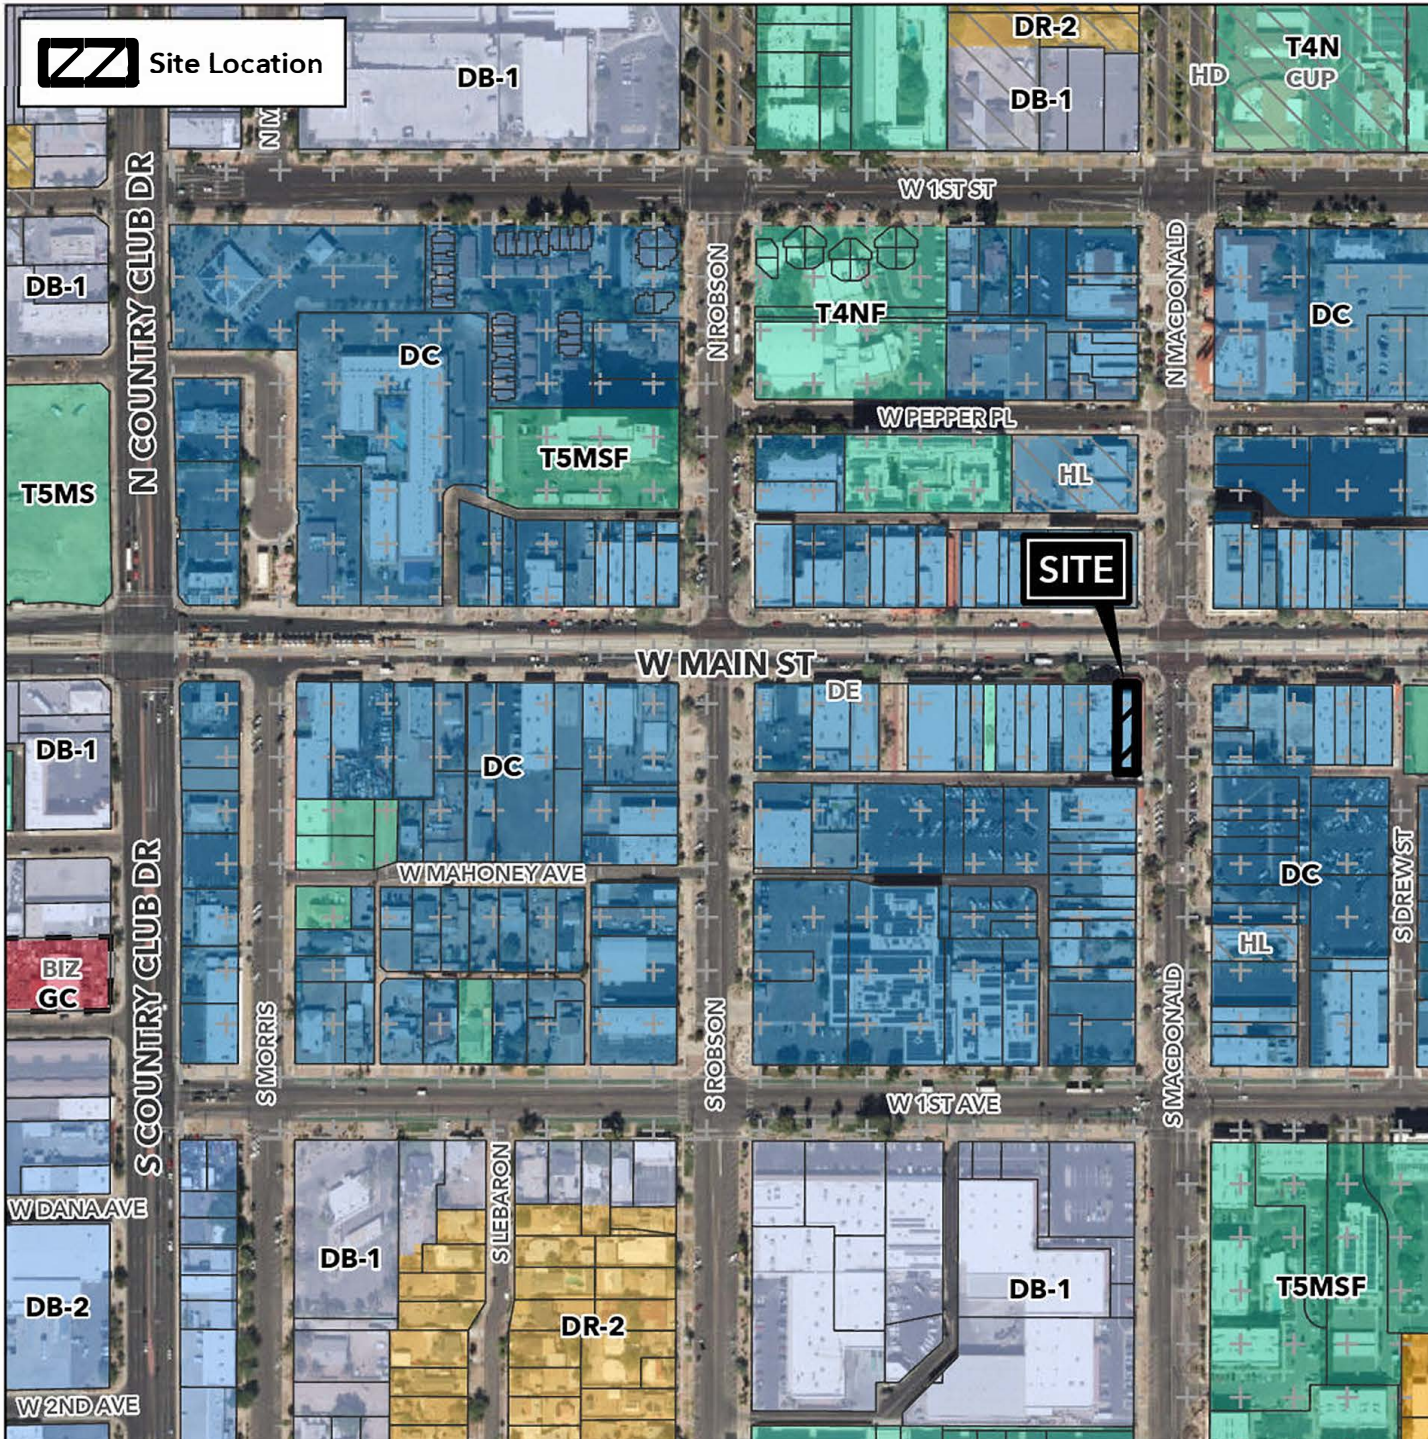

Case:

DRB24-00791

Site / Address:

(District 4). Within the 100 block of West Main Street (south side). Located east of Country Club Drive on the south side of Main Street. (0.1± acres).

Request:

Design Review for the removal of the colonnade and restoration / renovation of the building façade.

