


# Design Review Vicinity Map: DRB24-00719

# Case Details



Site Location

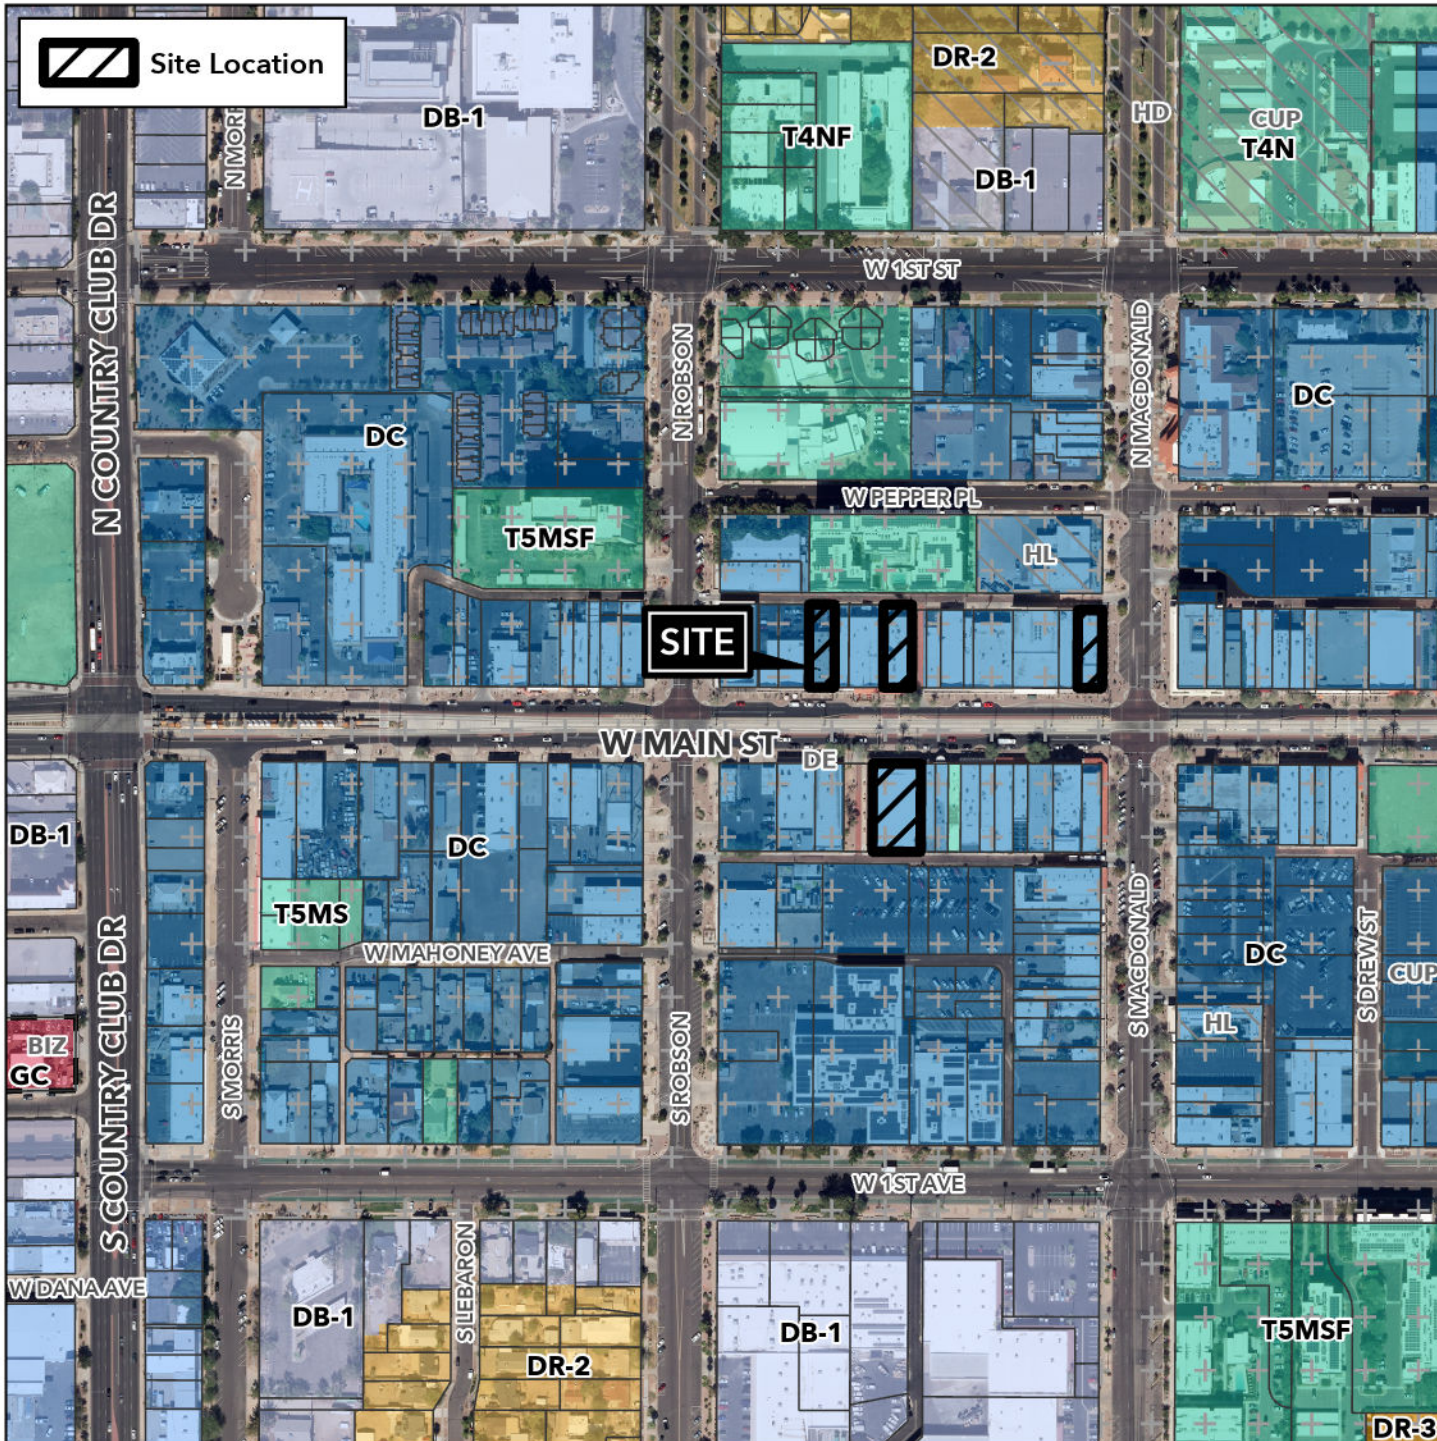

## Case:

DRB24-00719

## Site / Address:

(District 4). Within the 100 to 200 blocks of West Main Street (north side). Located east of Country Club Drive on the north side of Main Street. (0.2± acres).

## Request:

Design Review for the removal of the colonnade and construction of façade improvements.

