



#### WALL PLAN LEGEND


|                                       |   |
|---------------------------------------|---|
| <span style="color: red;">—</span>    | THEME WALL<br>- SEE DETAIL 'B' ON SHEET L8  |
| <span style="color: purple;">—</span> | SECONDARY THEME WALL<br>- SEE DETAIL 'C' ON SHEET L8  |
| <span style="color: green;">—</span>  | FULL VIEW FENCE<br>- SEE DETAIL 'E' ON SHEET L8   |
| <span style="color: cyan;">—</span>   | PARTIAL VIEW FENCE<br>- SEE DETAIL 'D' ON SHEET L8  |
| <span style="color: orange;">—</span> | 3' HT. PONY WALL<br>- SEE DETAIL 'G' ON SHEET L8  |
| <span style="color: blue;">·</span>   | BUILDER WALL<br>- SEE DETAIL 'F' ON SHEET L8<br>- ALL BACKYARD WALLS NOT IDENTIFIED TO BE BUILDER WALL. |
| <span style="color: blue;">—</span>   | GUARDRAIL<br>- SEE DETAIL 'K' ON SHEET L8   |
| <span style="color: purple;">—</span> | CMU EXISTING WALL   |
| <span style="color: blue;">●</span>   | THEME COLUMN<br>- SEE DETAIL 'B' ON SHEET L8  |
| <span style="color: red;">●</span>    | SECONDARY THEME COLUMN<br>- SEE DETAIL 'C' ON SHEET L8  |
| <span style="color: purple;">■</span> | MAINTENANCE GATE<br>- SEE DETAIL 'I' ON SHEET L8  |
| <span style="color: blue;">○</span>   | VEHICULAR ROLLING ACCESS GATE<br>- SEE DETAIL 'A' ON SHEET L8   |
| <span style="color: blue;">○</span>   | POOL GATE   |
| <span style="color: blue;">○</span>   | DOG PARK GATE   |
| <span style="color: blue;">○</span>   | COMMUNITY PEDESTRIAN GATE   |
| <span style="color: blue;">○</span>   |   |

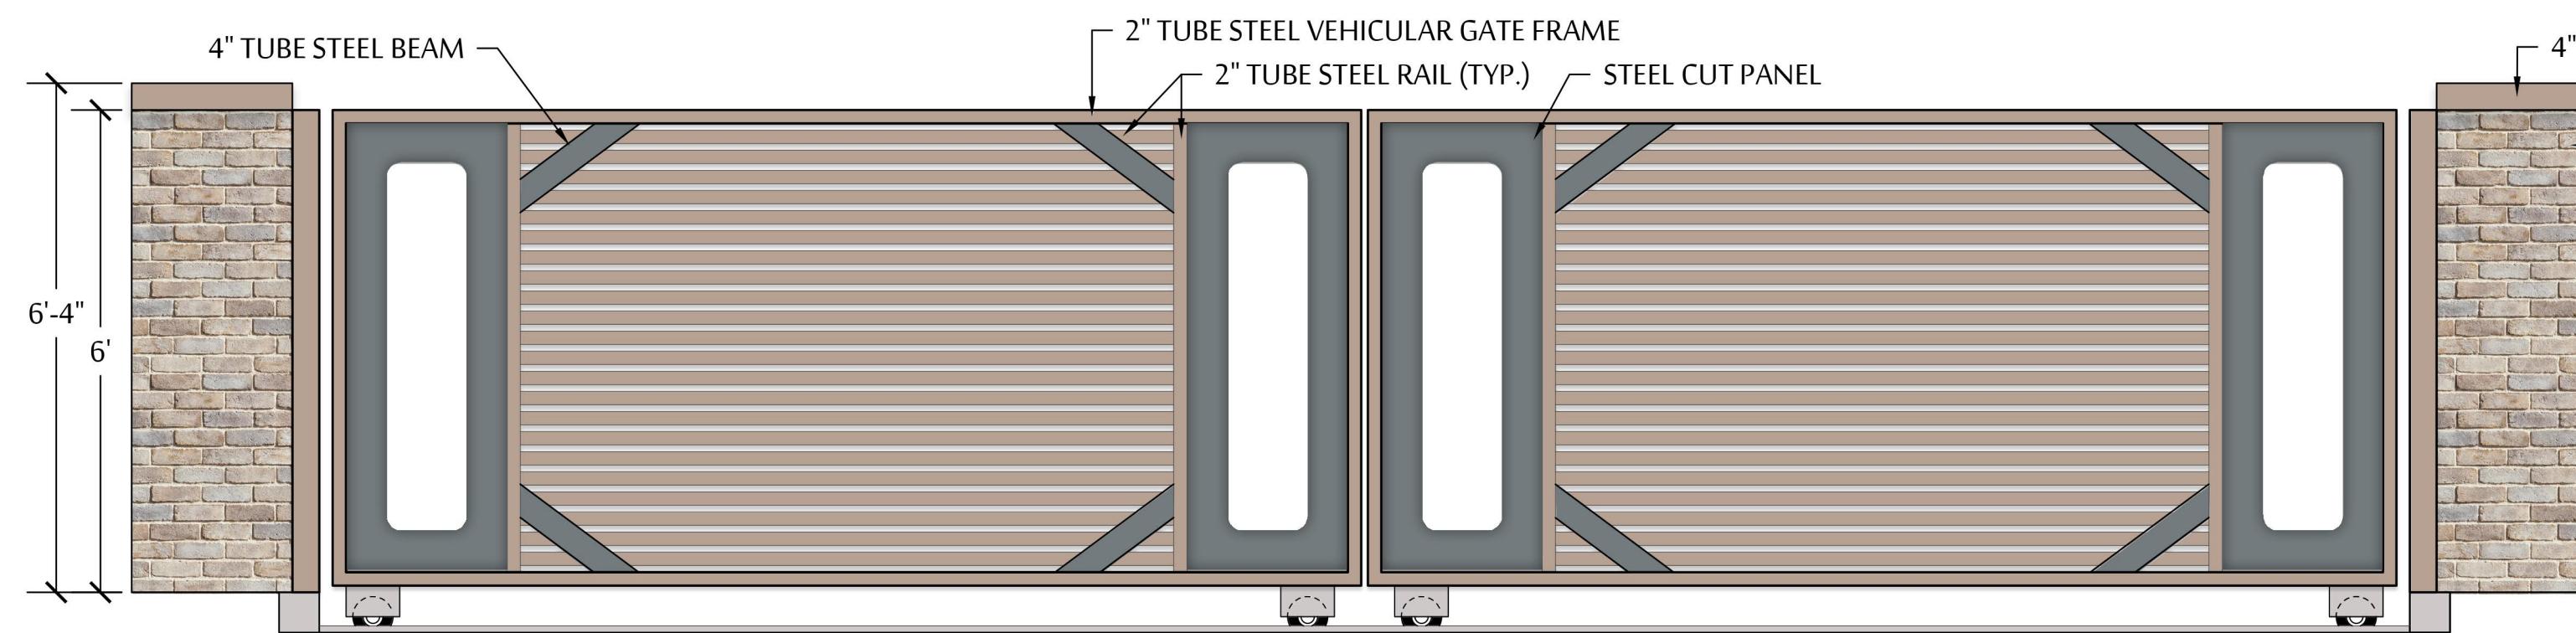


**A VEHICULAR ROLLING ACCESS GATE**  
SCALE: 1/2" = 1'-0"

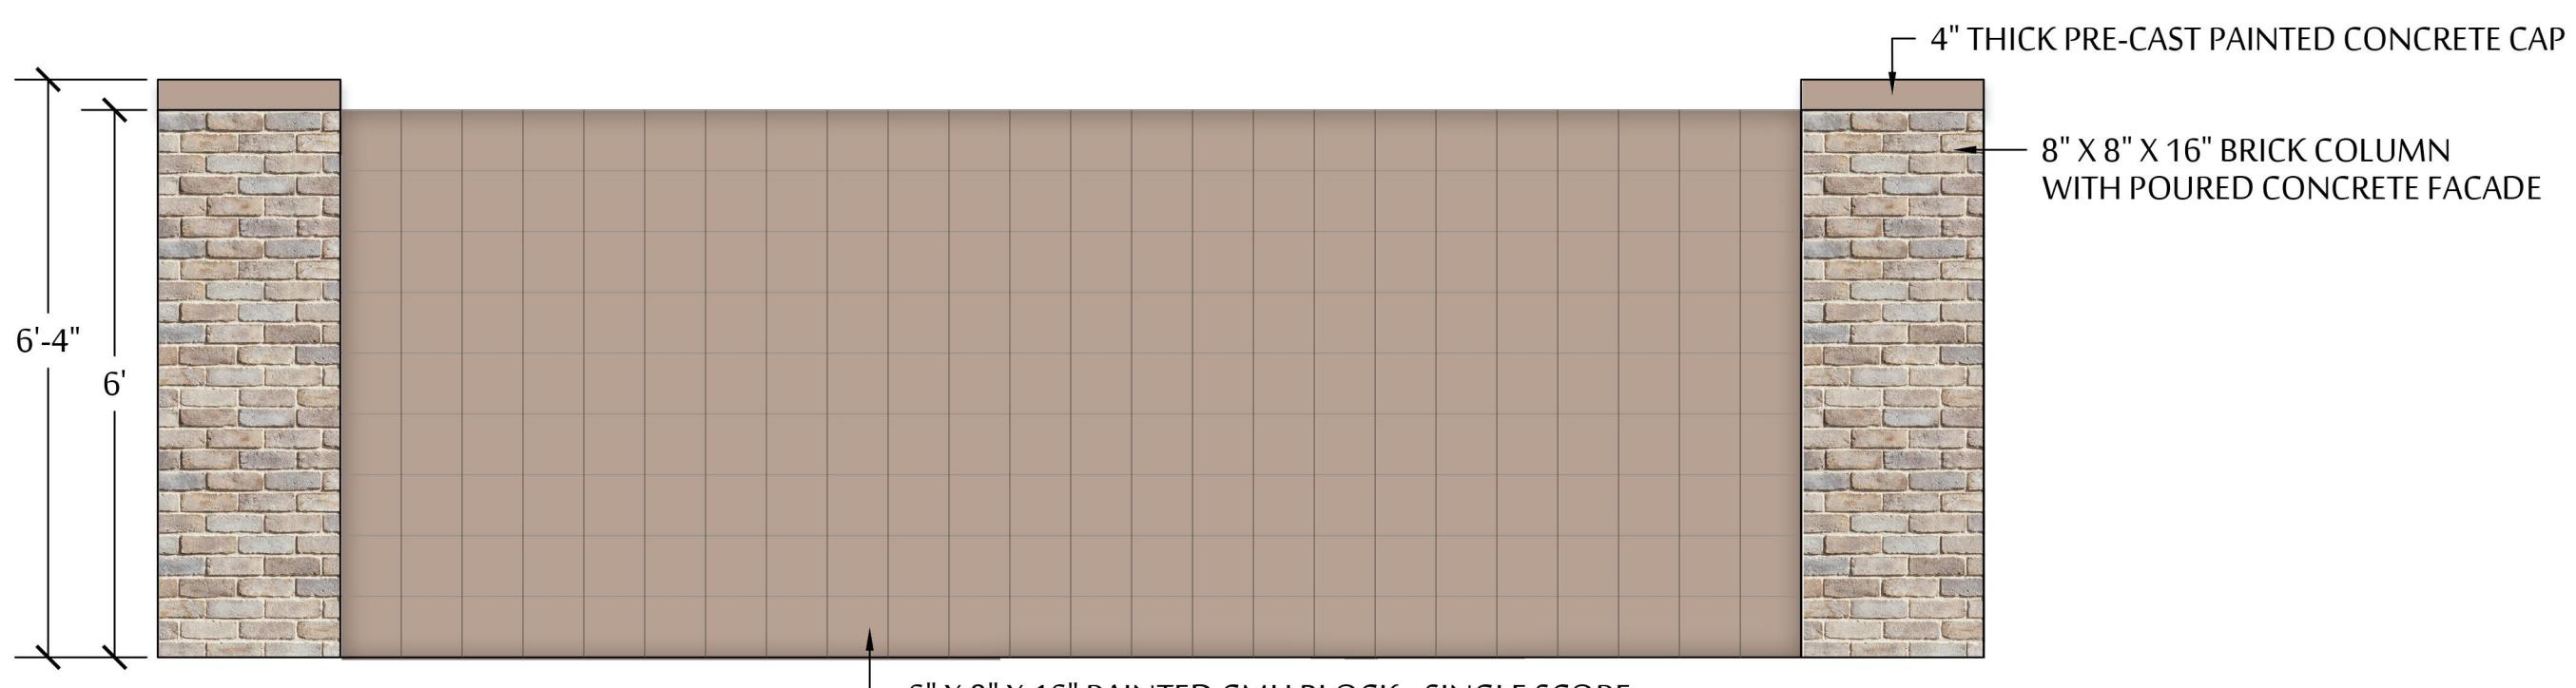


**B THEME WALL**  
SCALE: 1/2" = 1'-0"

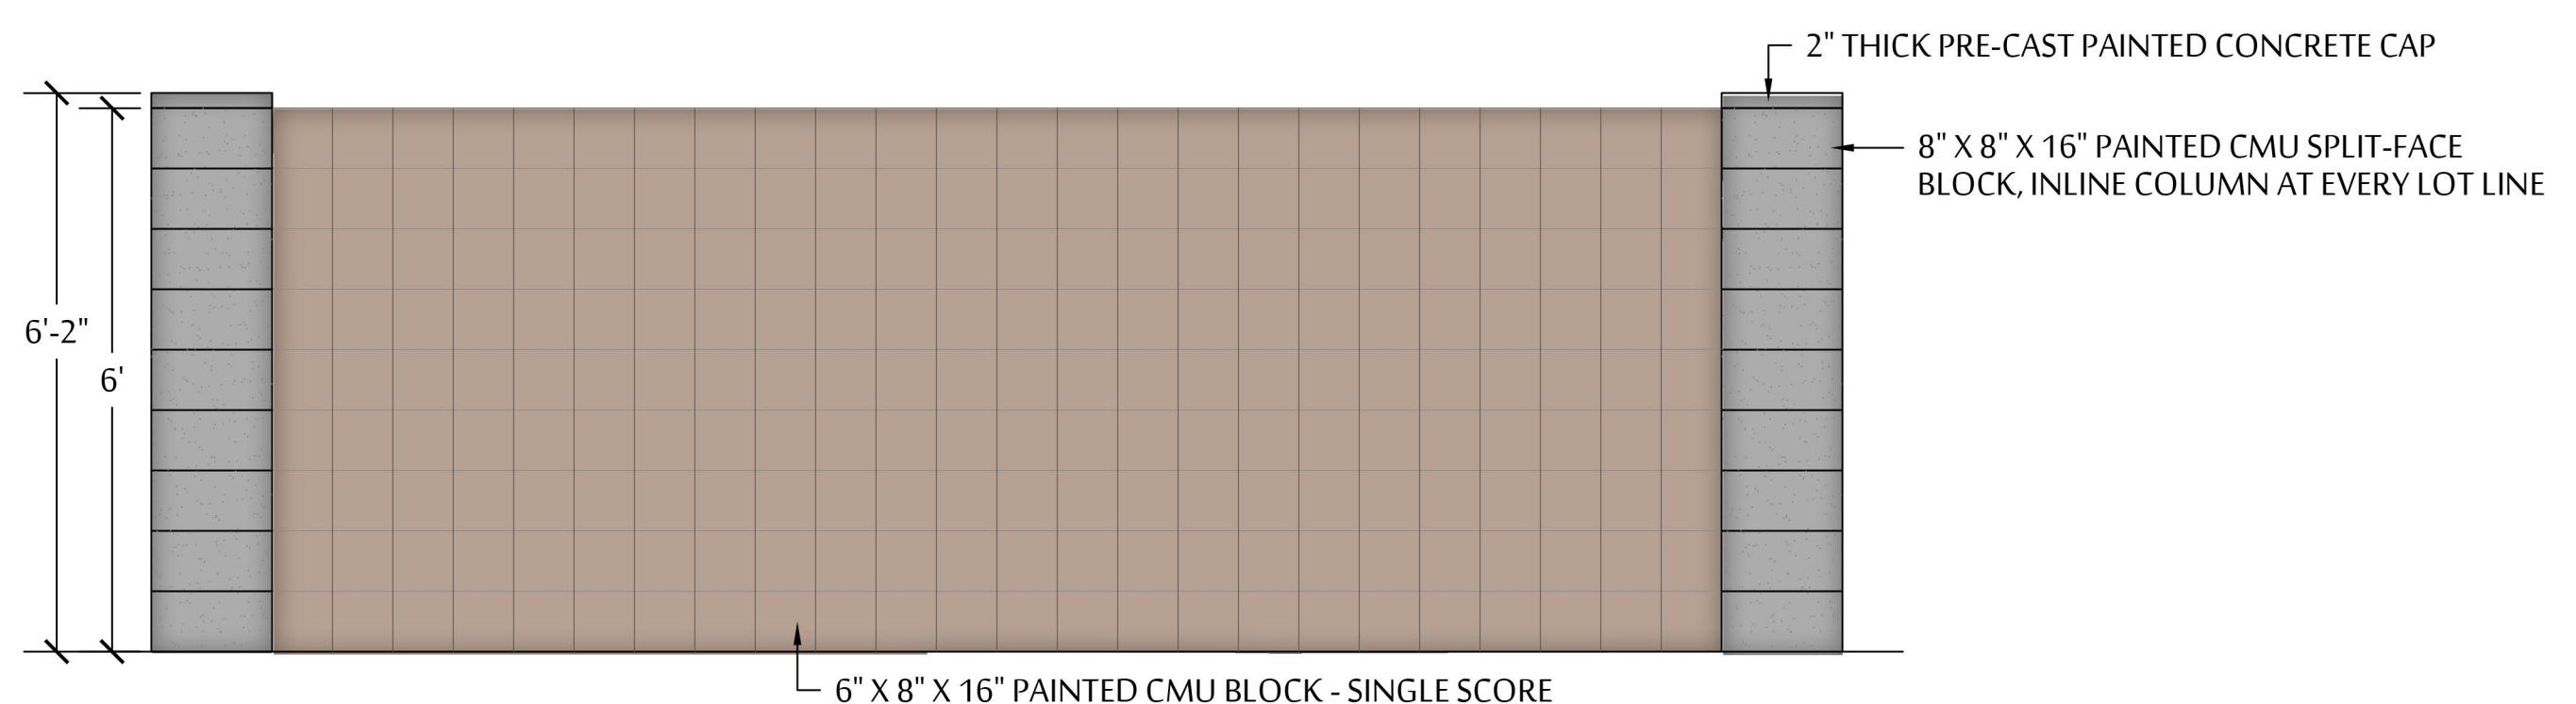


**C SECONDARY THEME WALL**  
SCALE: 1/2" = 1'-0"

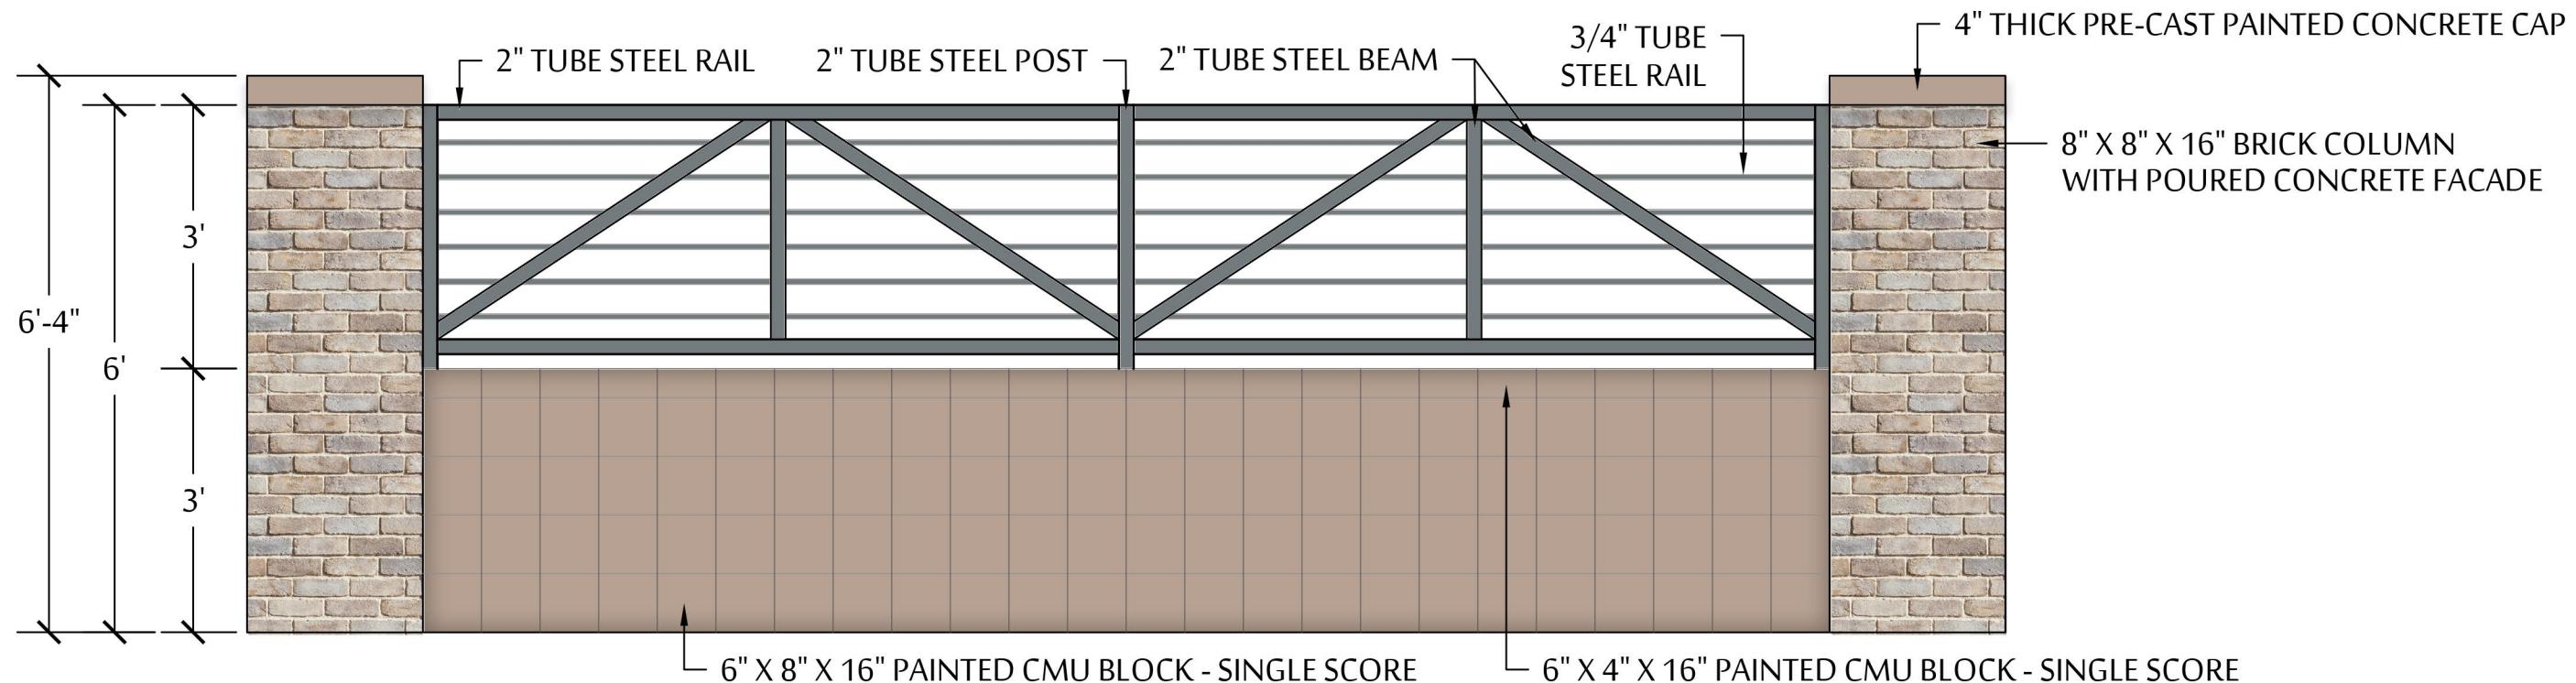


**D PARTIAL VIEW FENCE**  
SCALE: 1/2" = 1'-0"

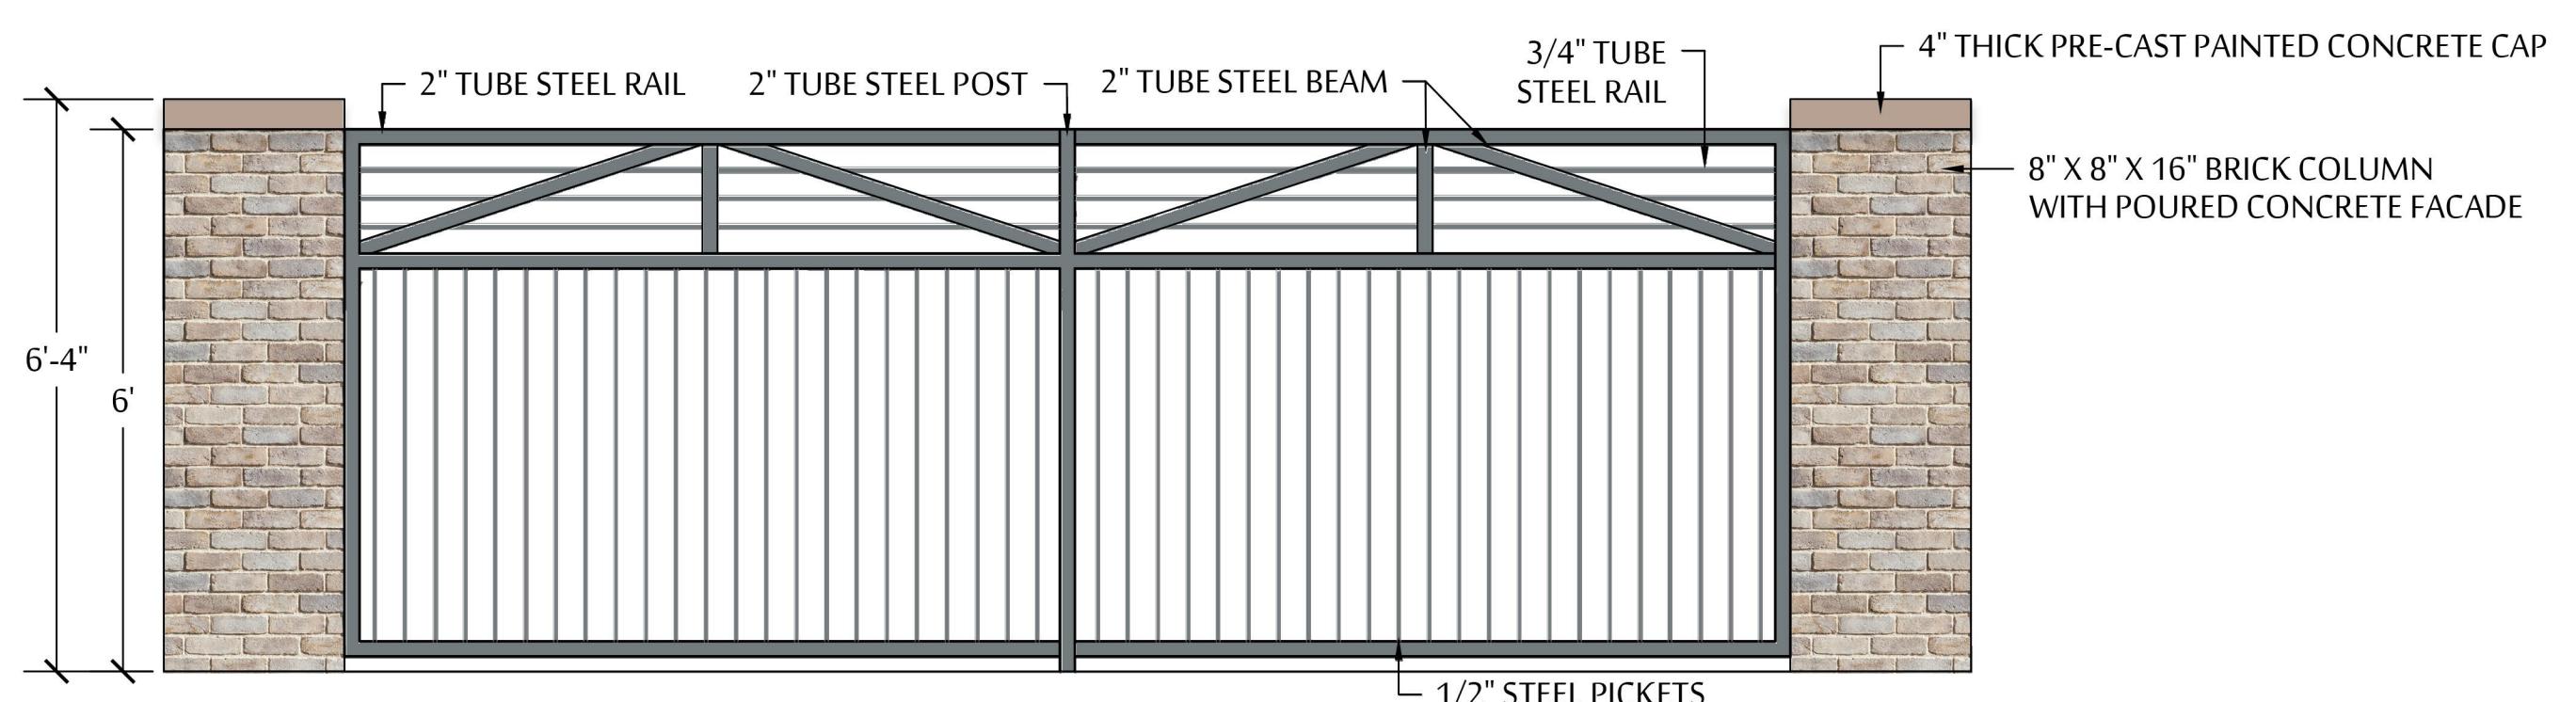


**E FULL VIEW FENCE**  
SCALE: 1/2" = 1'-0"

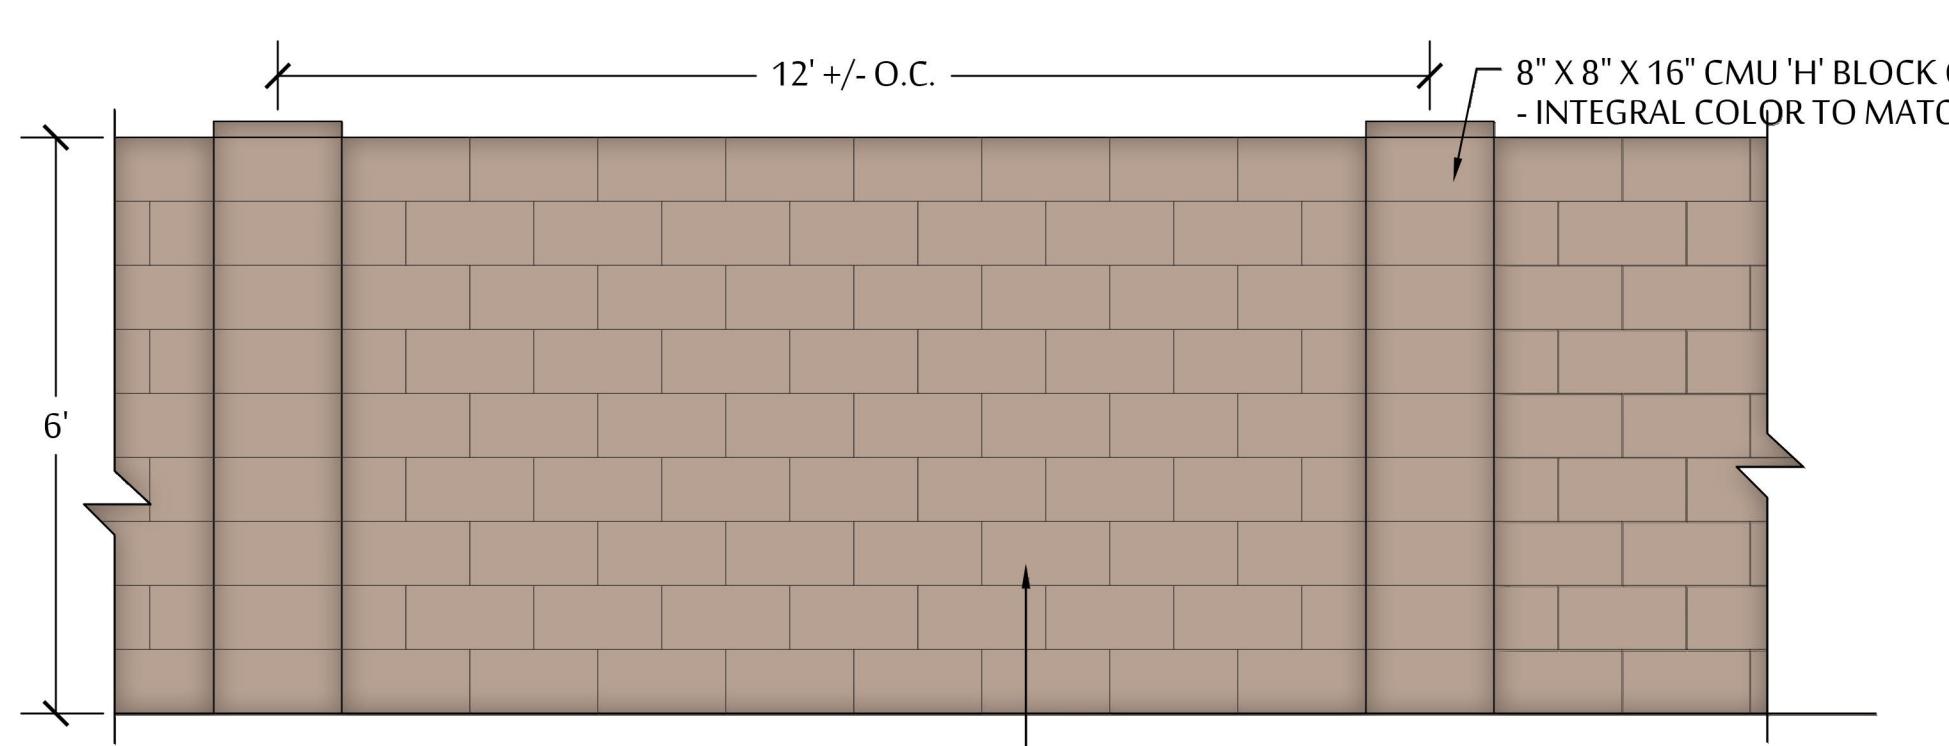


**F BUILDER WALL**  
SCALE: 1/2" = 1'-0"

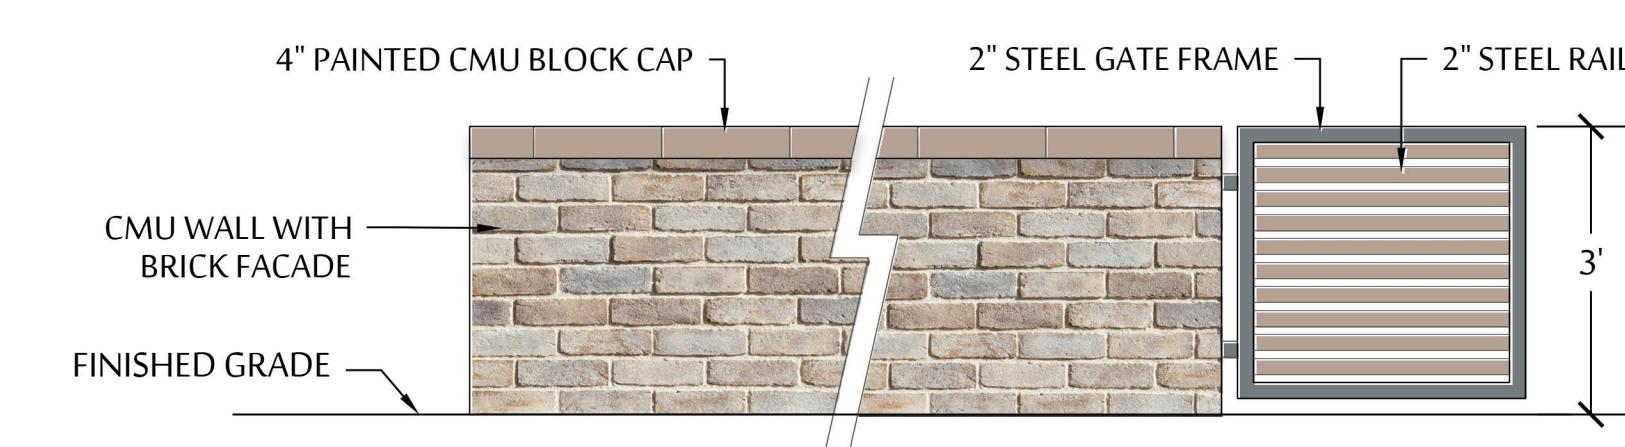


**G 3' COURTYARD WALL**  
SCALE: 1/2" = 1'-0"

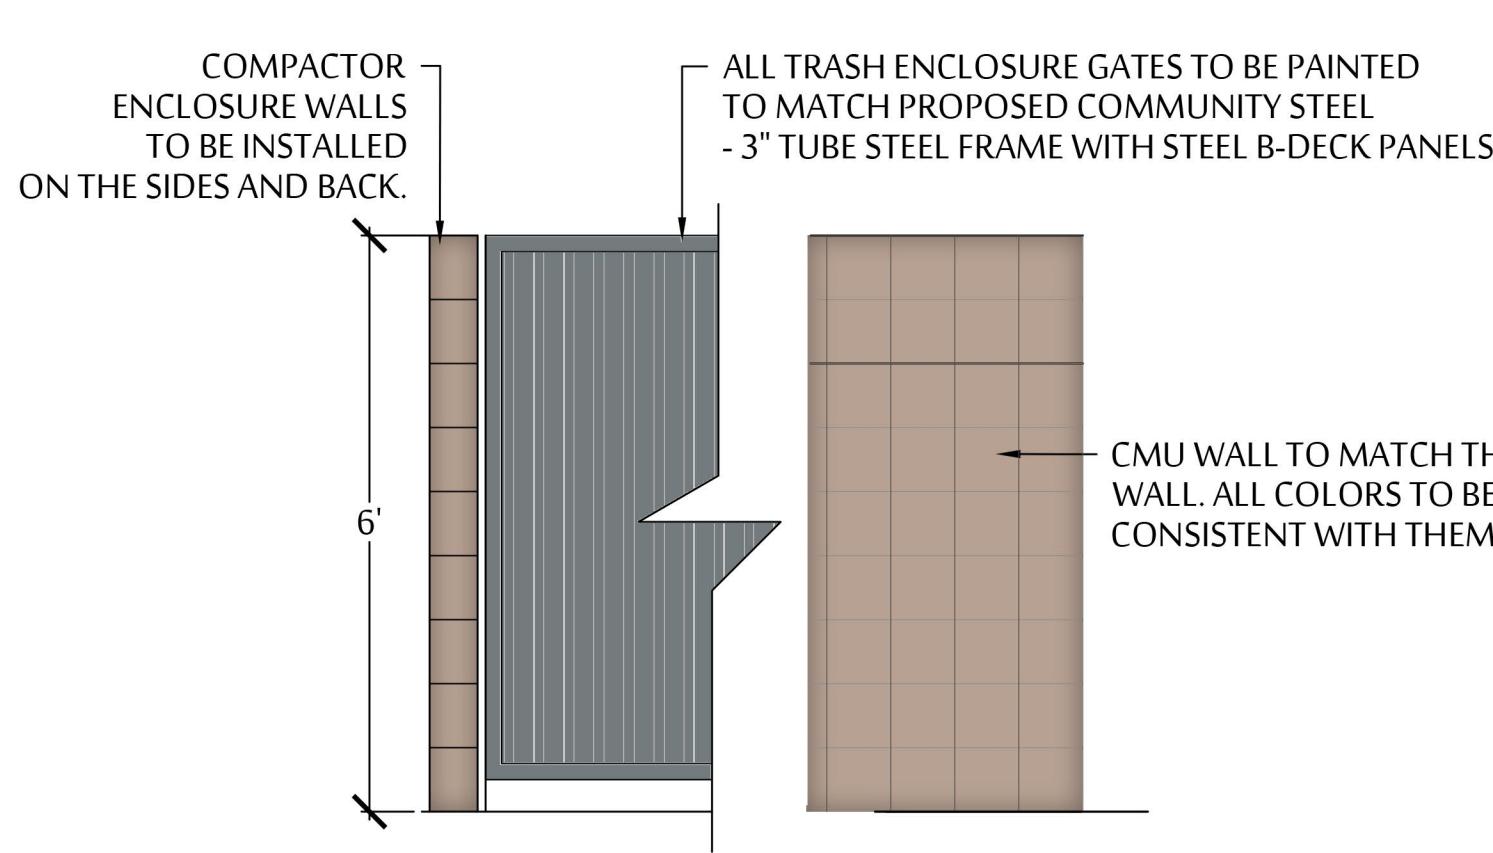


**H COMMUNITY TRASH ENCLOSURE**  
SCALE: 1/2" = 1'-0"

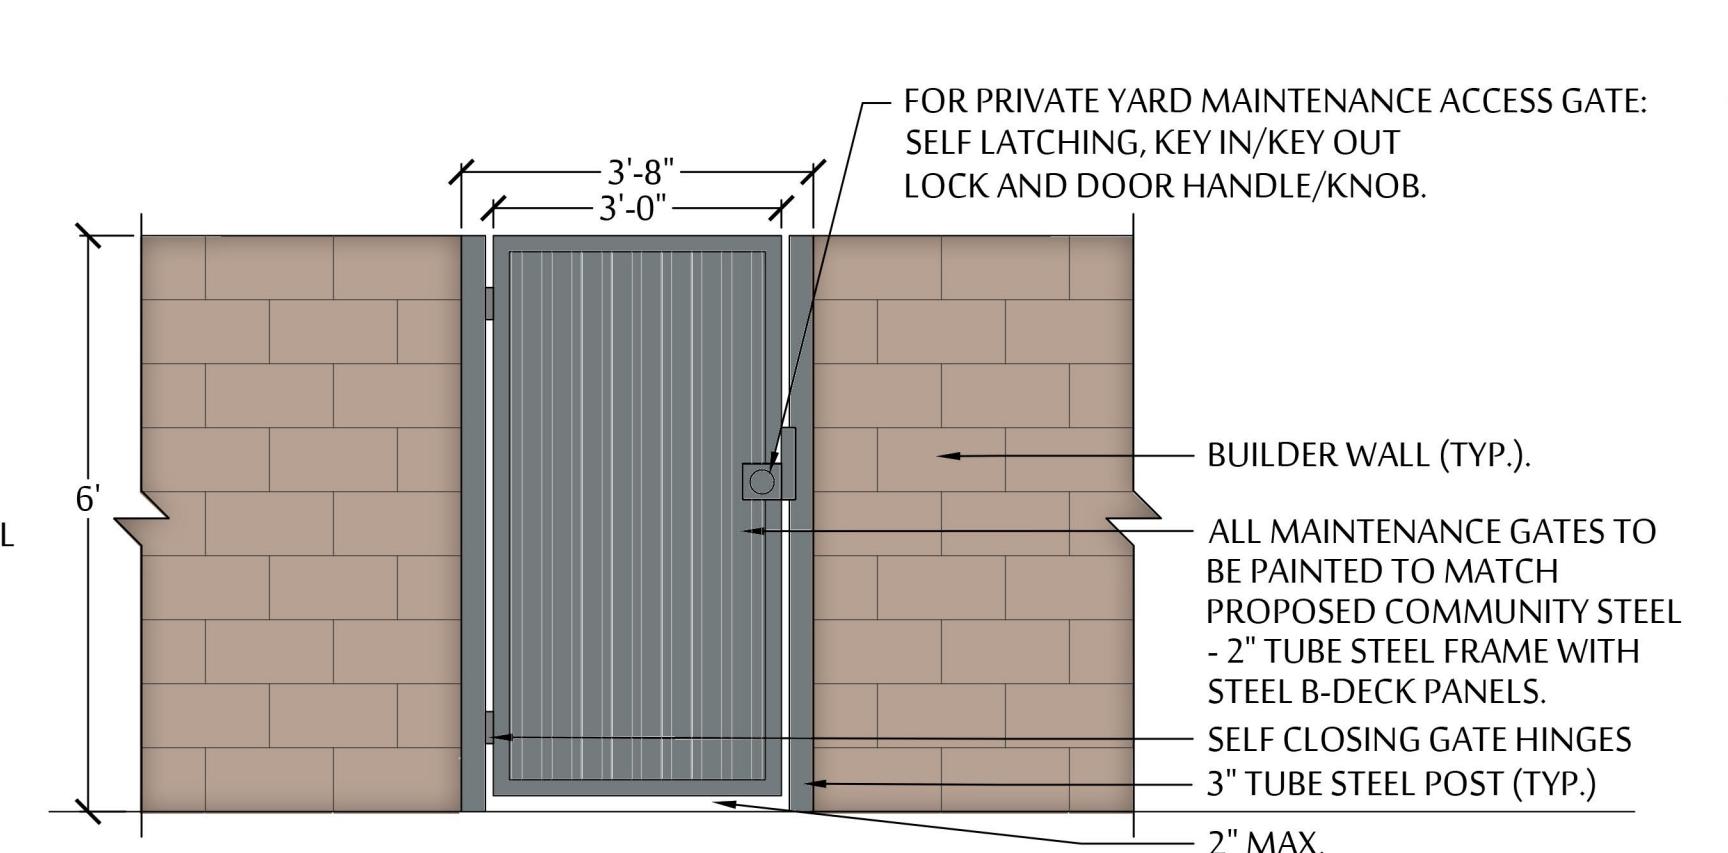

**I MAINTENANCE GATE**  
SCALE: 1/2" = 1'-0"

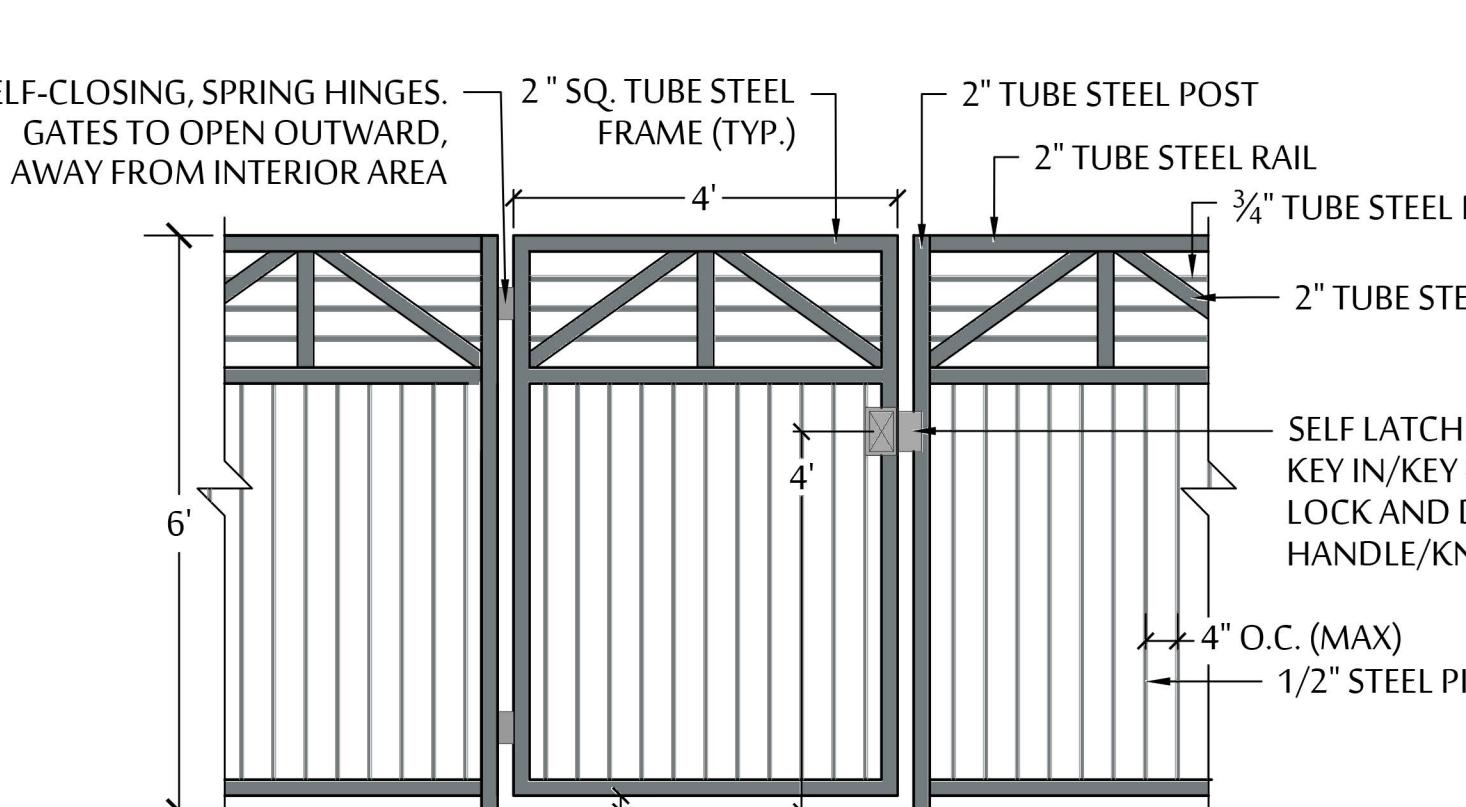

**J COMMUNITY PEDESTRIAN GATE**  
SCALE: 1/2" = 1'-0"

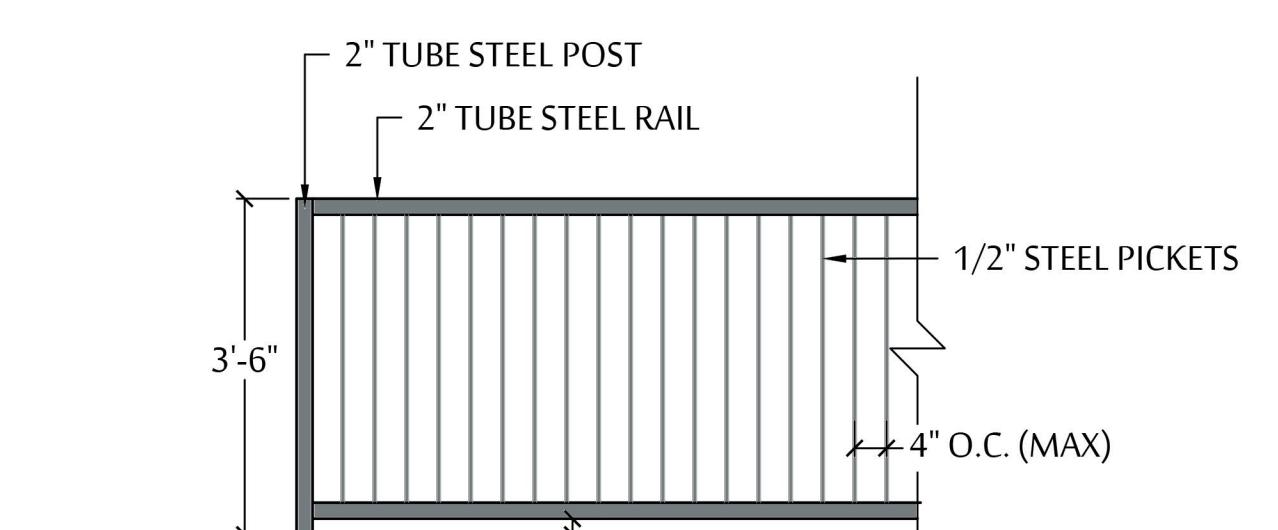

**K 42" HT. GUARD RAIL**  
SCALE: 1/2" = 1'-0"