




NOTE:
ALL WINDOWS TO BE RECESSED
PER MESA CDDG, MULTIPLE
RESIDENCE, 3.B.3 - ARTICULATION
AND MZO 11-5-5(B)(2)(a).

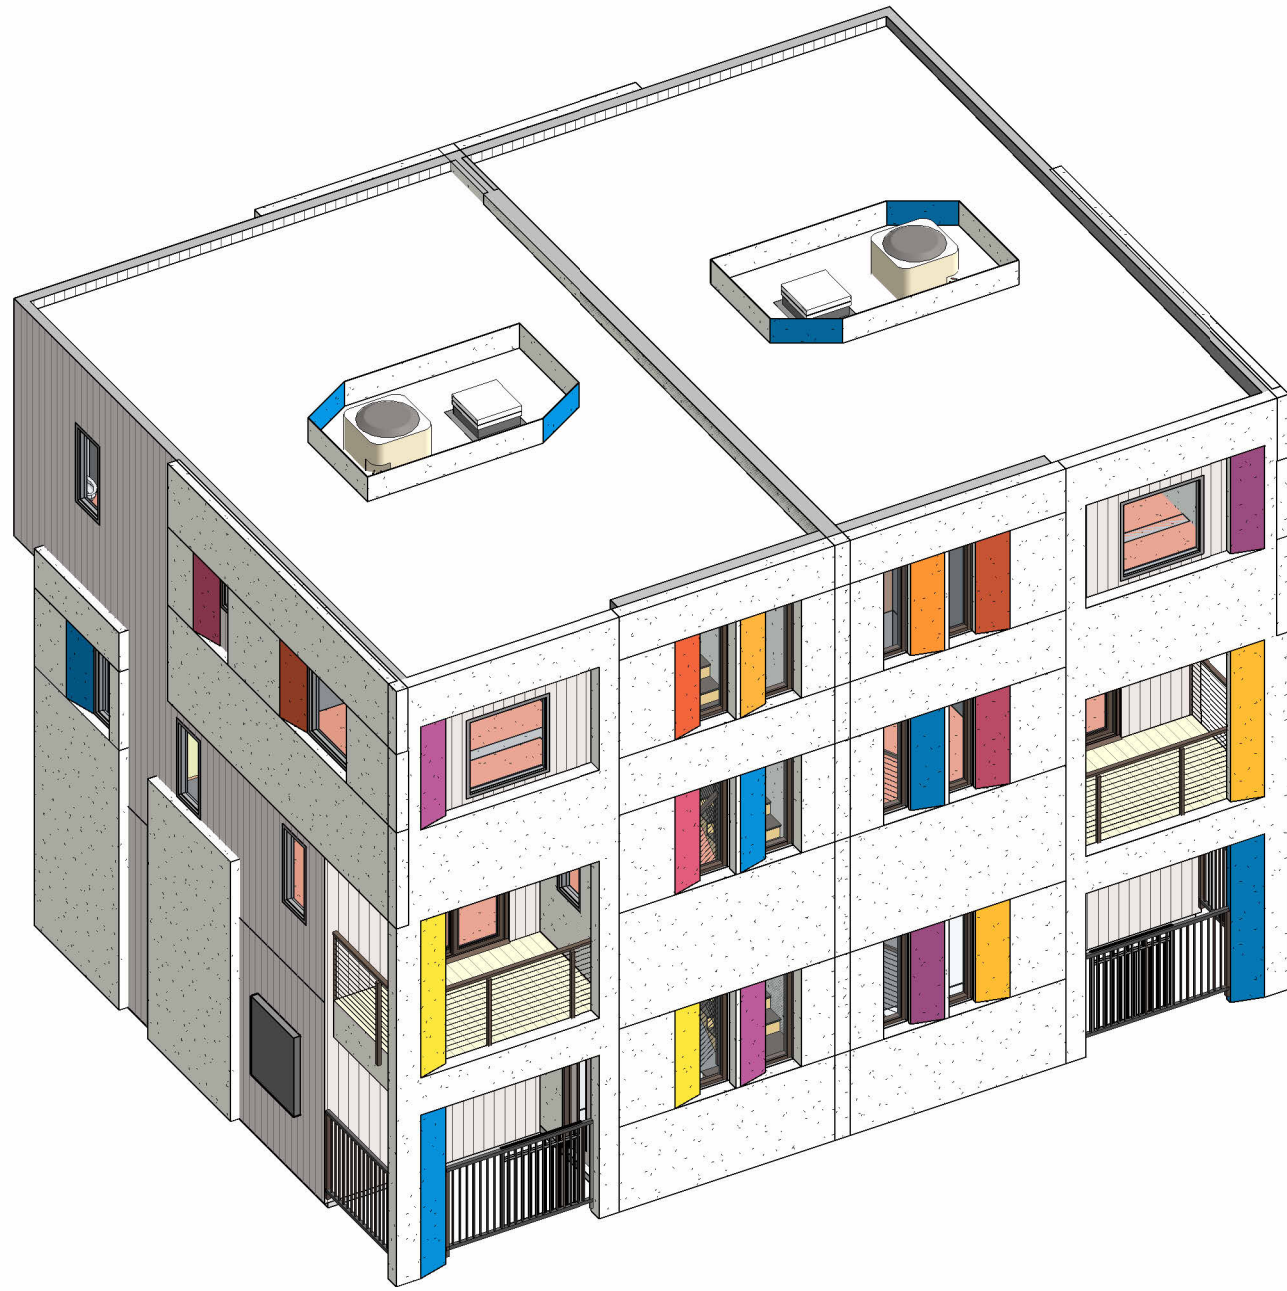

ISOMETRIC

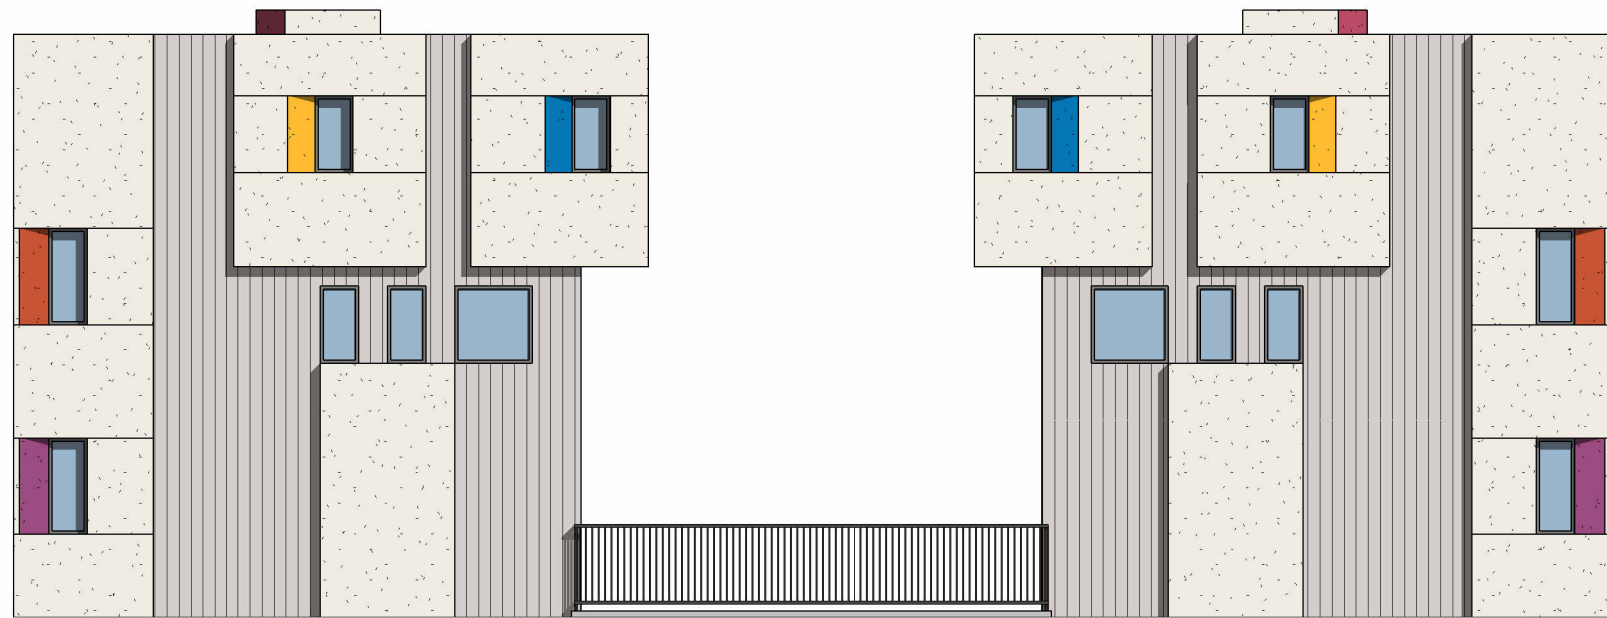


⑤ REAR ELEVATION
1" = 10'-0"

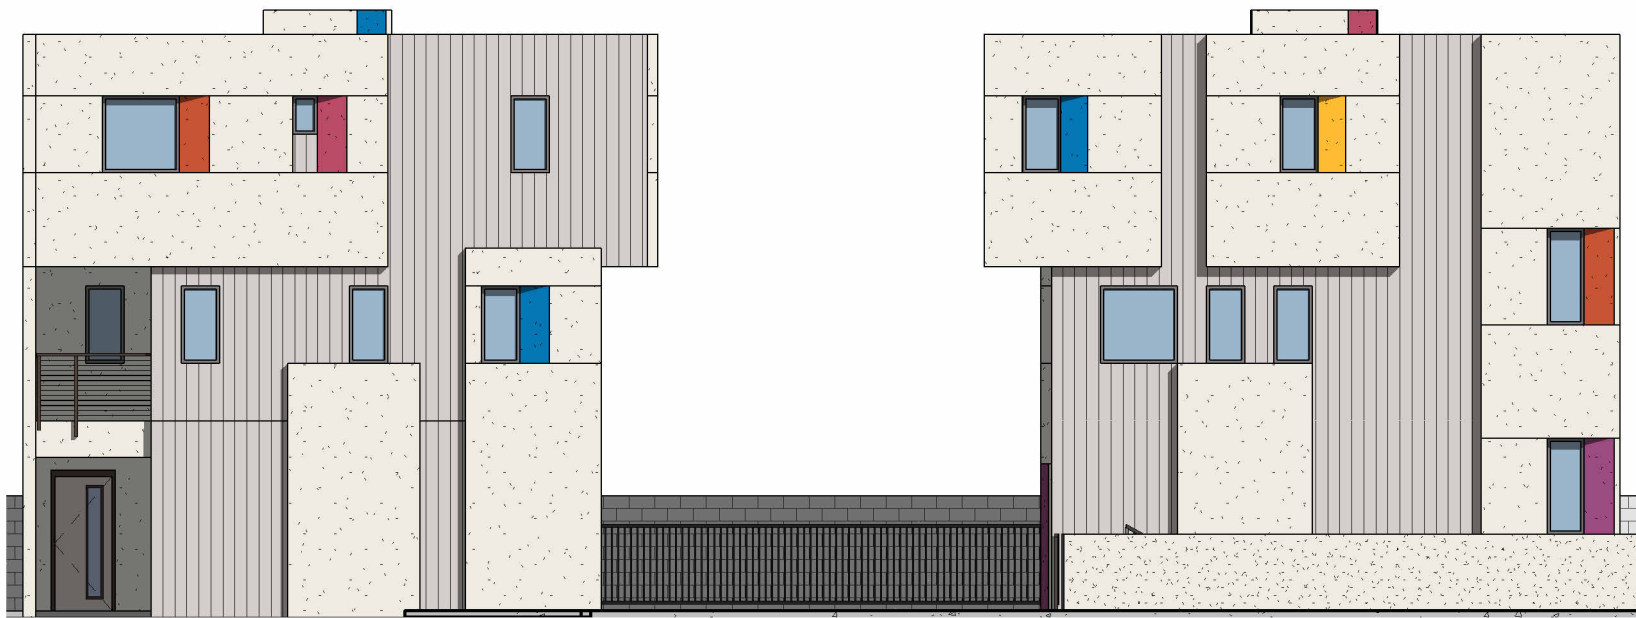

④ DRIVE AISLE, WEST ELEVATION
1" = 10'-0"



③ UNIT ENTRY
1" = 10'-0"

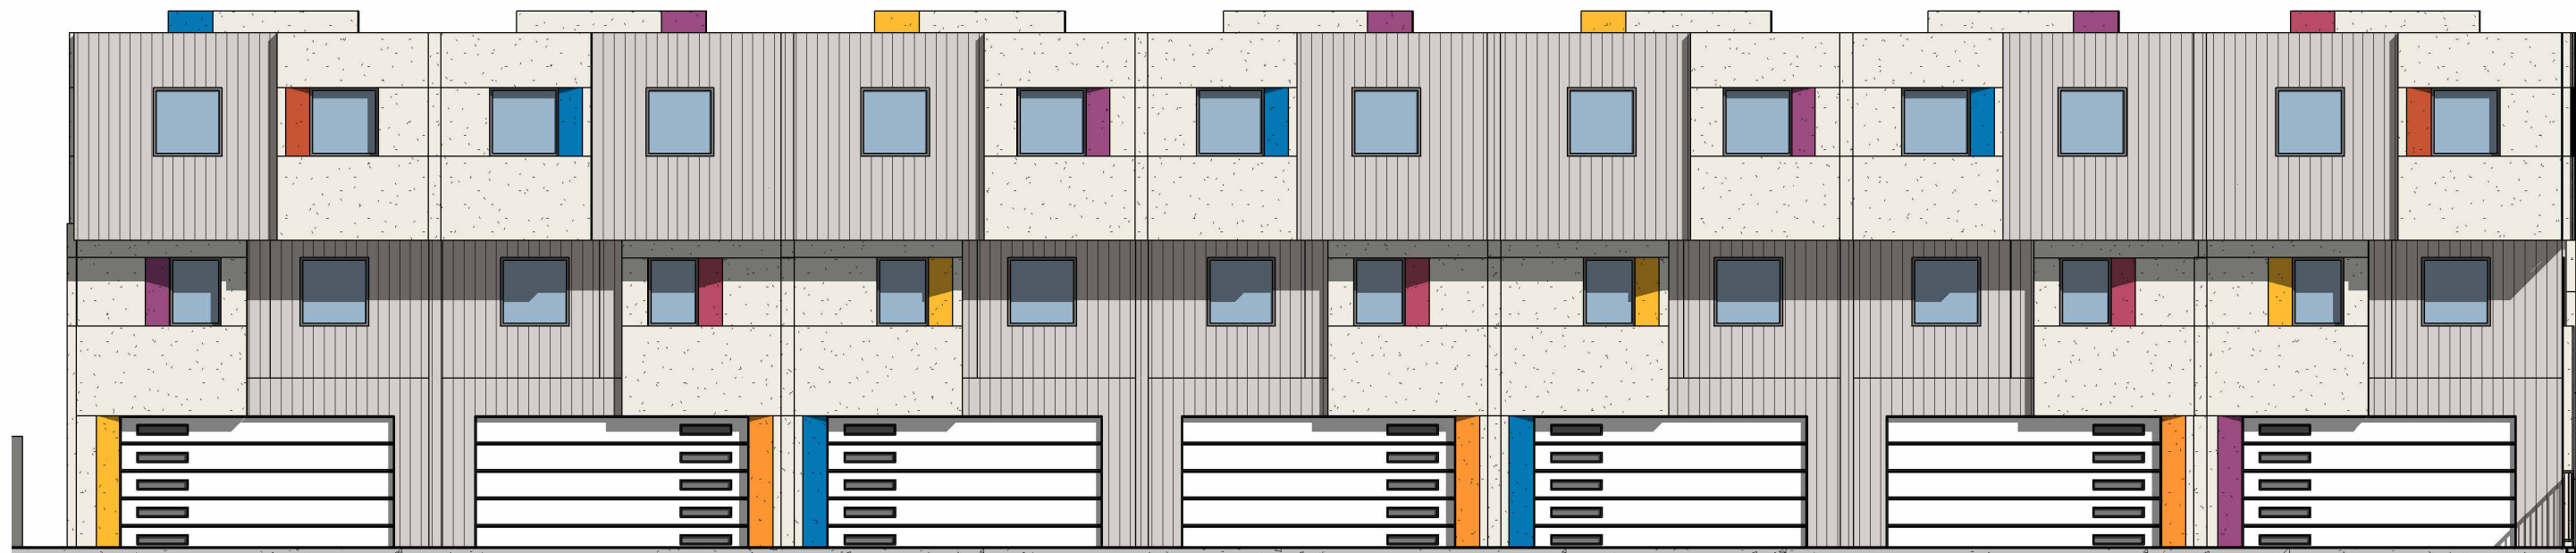

② GARAGE
1" = 10'-0"



① STREET FRONT
1" = 10'-0"

PRELIMINARY
NOT FOR
CONSTRUCTION

no.	date	description

HIGHLIGHTS

623 S MESA DR
MESA, AZ 85210


PROJECT NO: 23065
DATE: 02/13/2023



atmosphere architects
p.o. box 5267
mesa, az 85211

contact: Tim Boyle
email: tim@atmosarch.com
tel: 917-526-0323

ELEVATIONS
A201

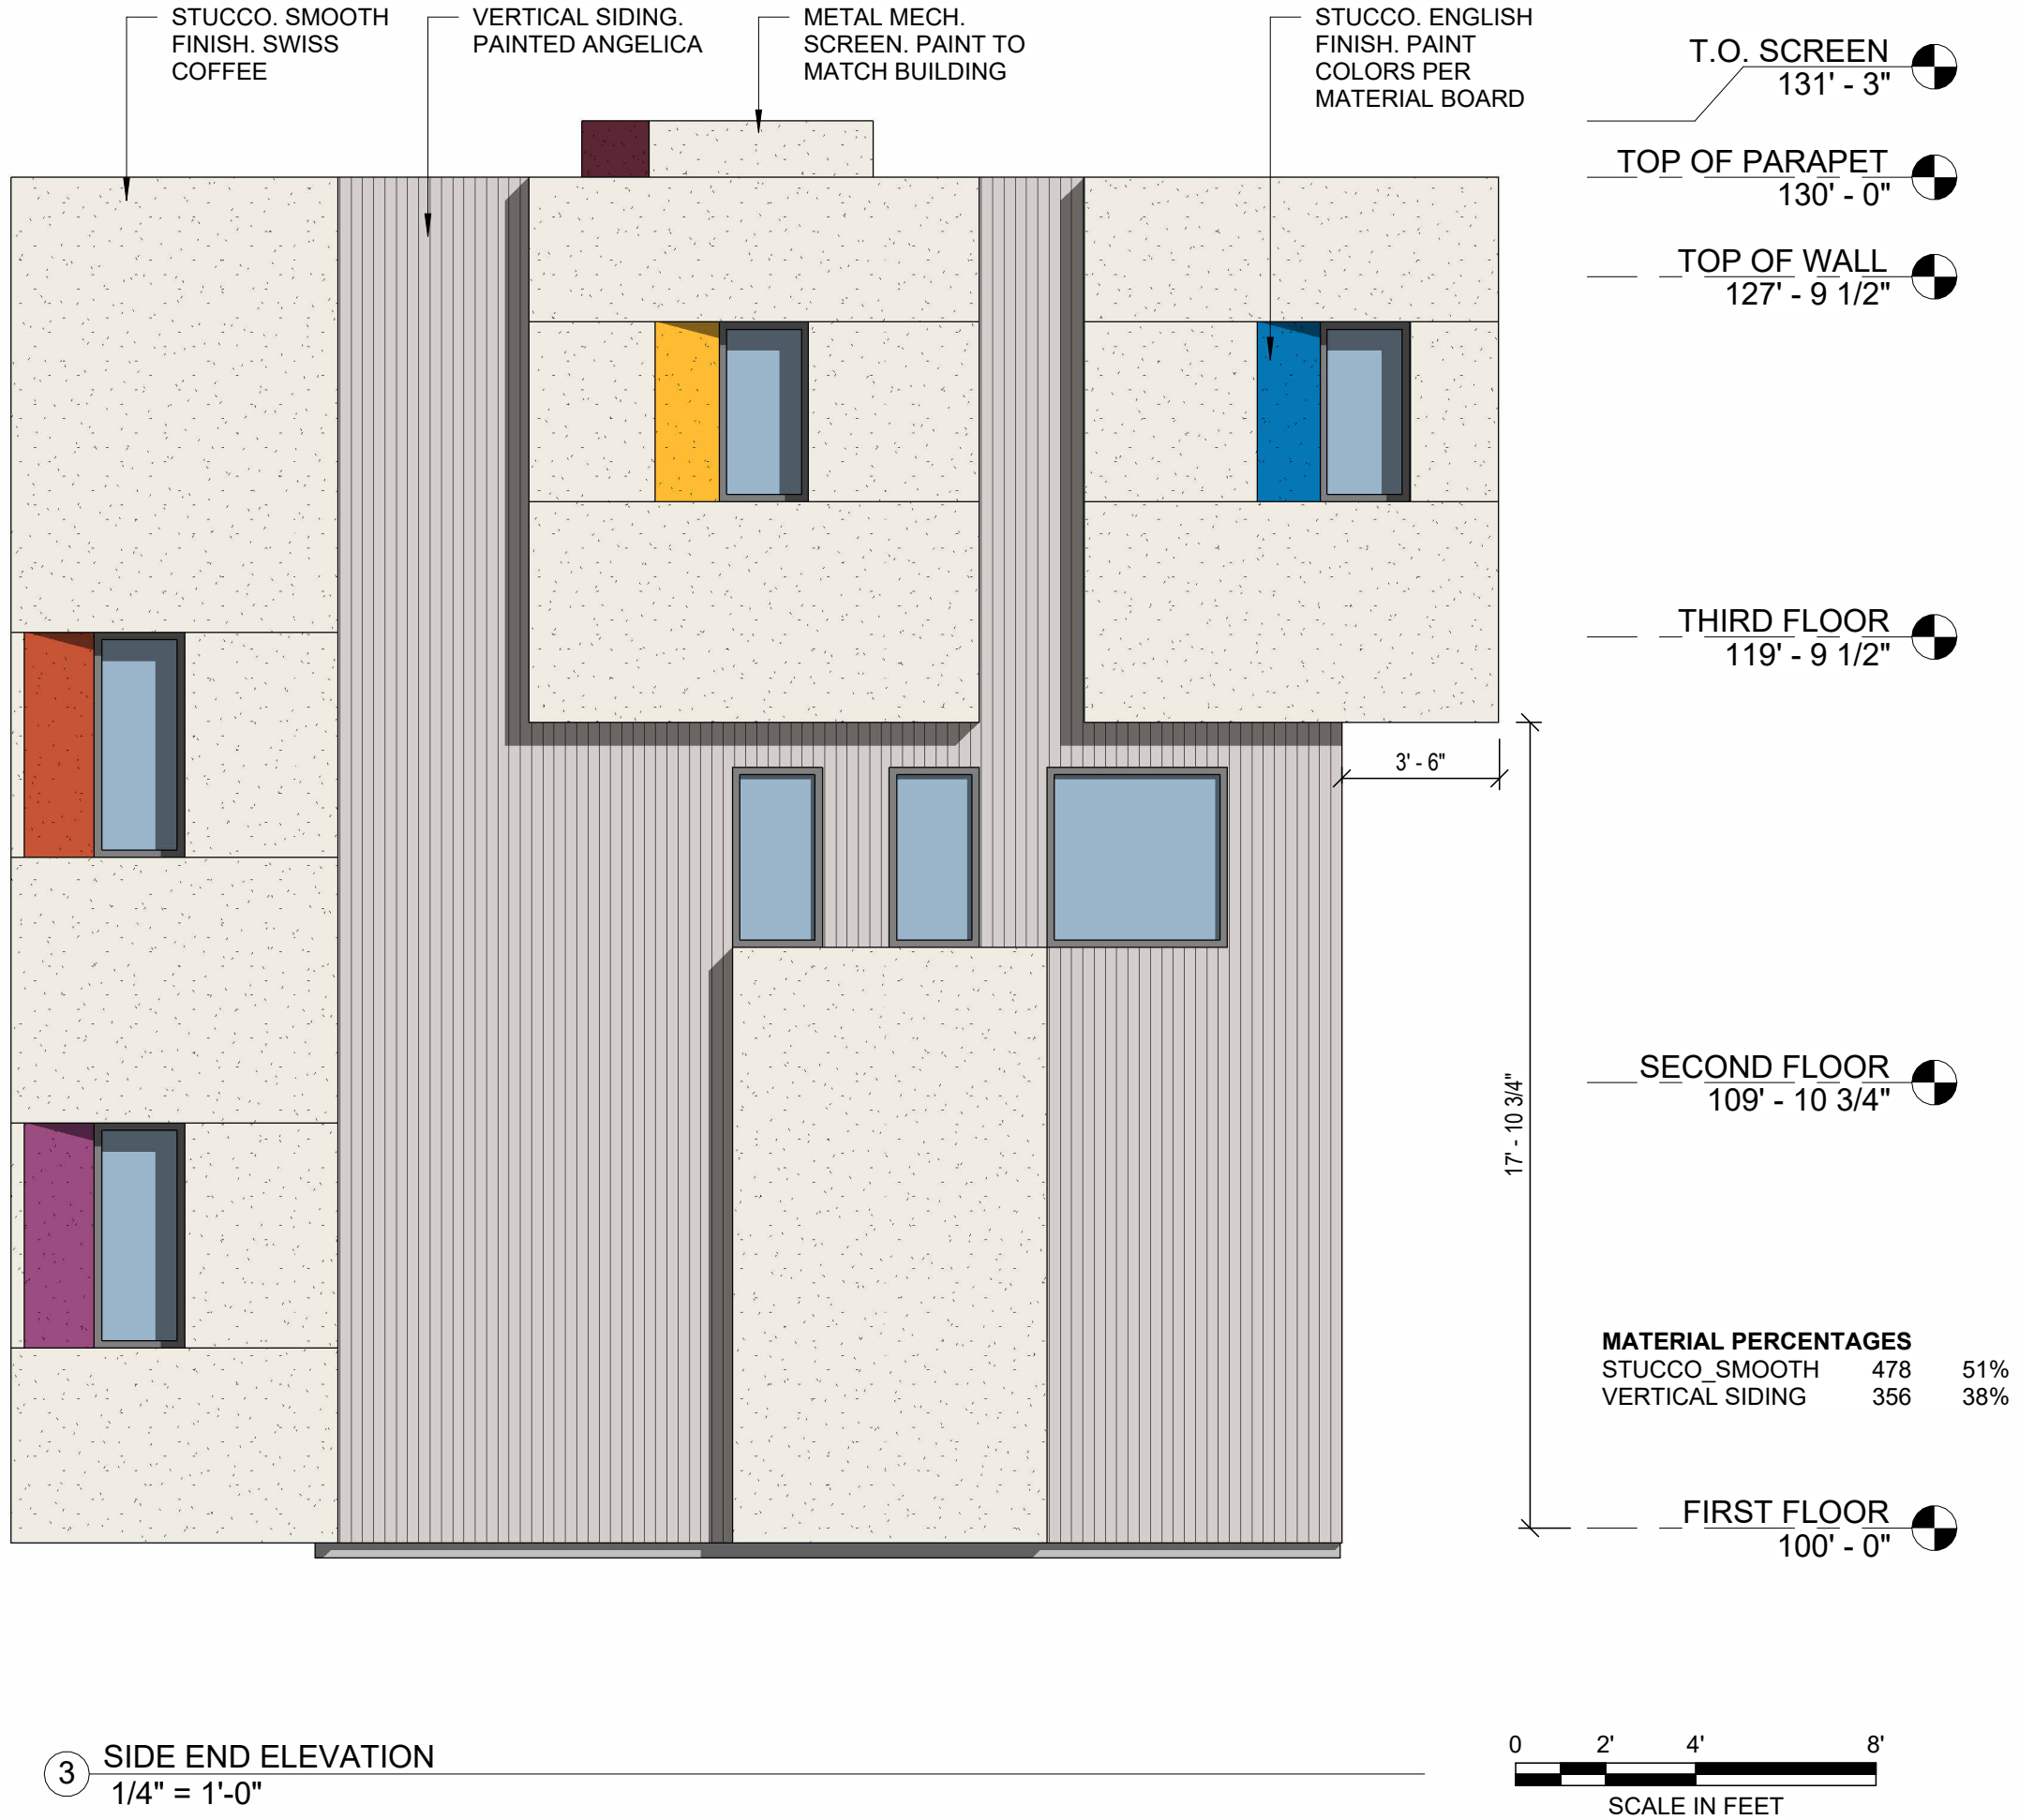

PRELIMINARY
NOT FOR
CONSTRUCTION

no.	date	description

HIGHLIGHTS

623 S MESA DR
MESA, AZ 85210

PROJECT NO: 23065
DATE: 05/01/23




atmosphere architects
p.o. box 5267
mesa, az 85211



contact: Tim Boyle
email: Tim@atmosarch.com
tel: 917-526-0323

3 ST 2 BD ELEVATIONS


A202

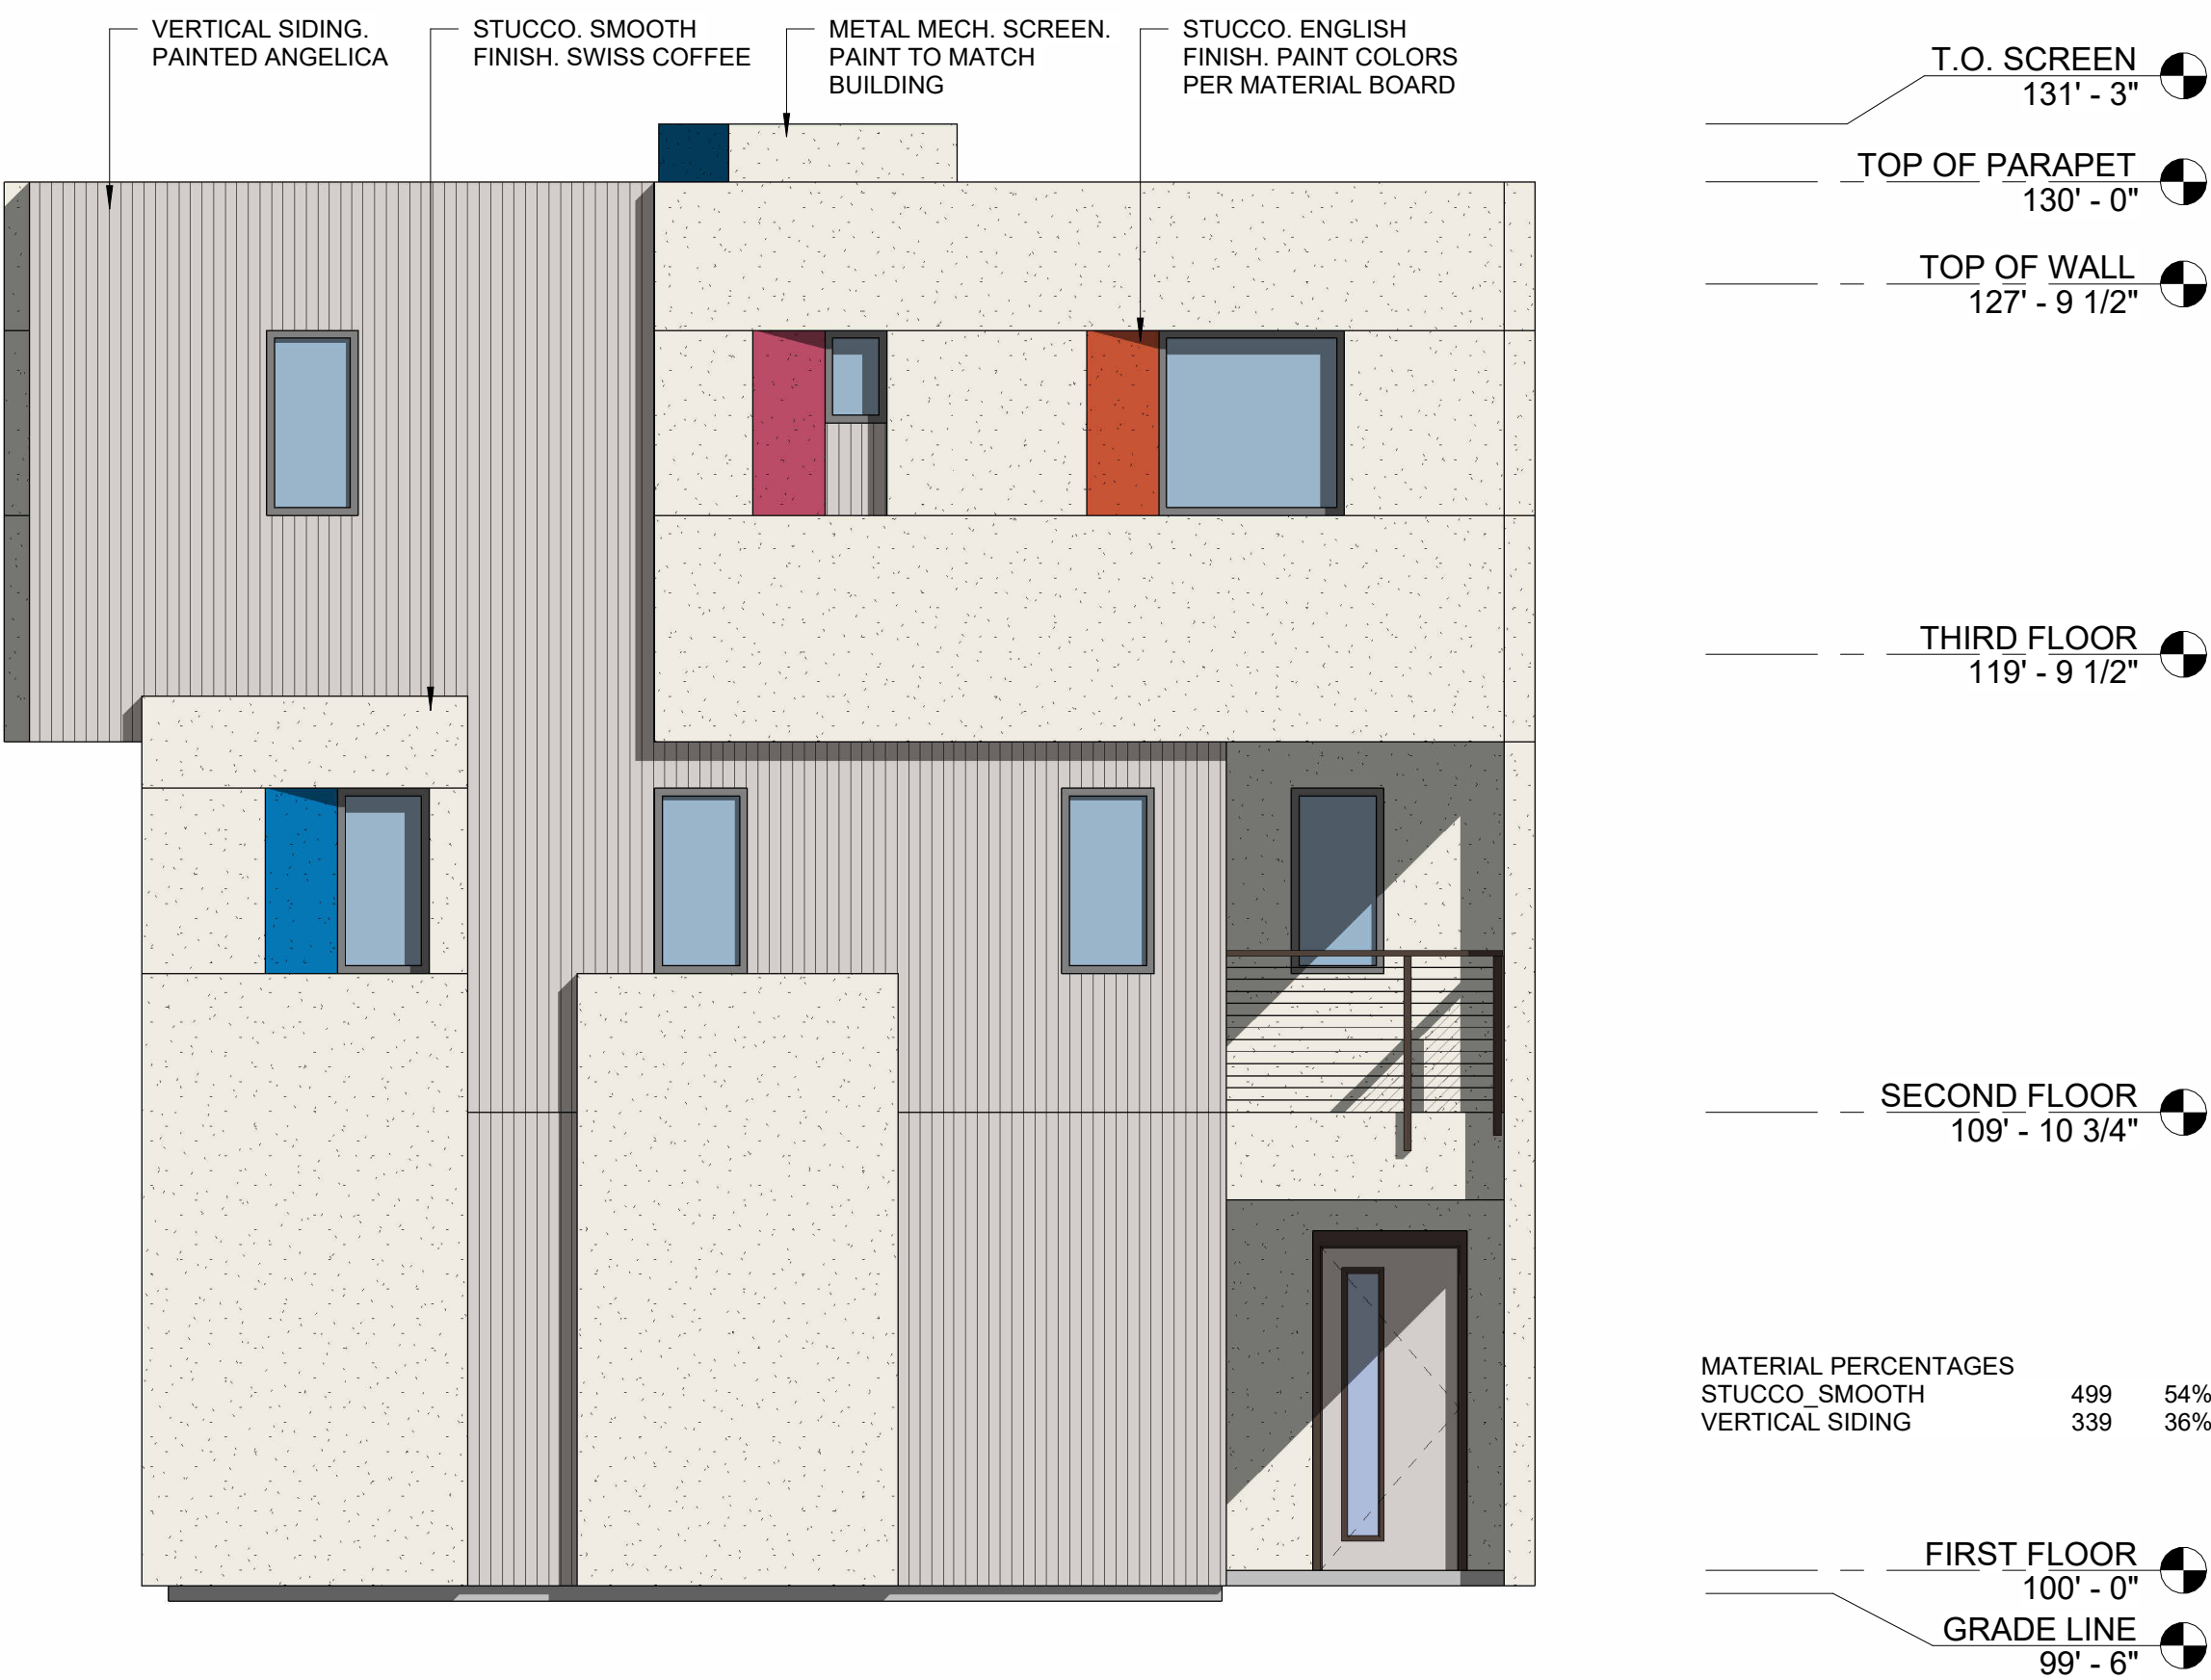


③ SIDE END ELEVATION
1/4" = 1'-0"

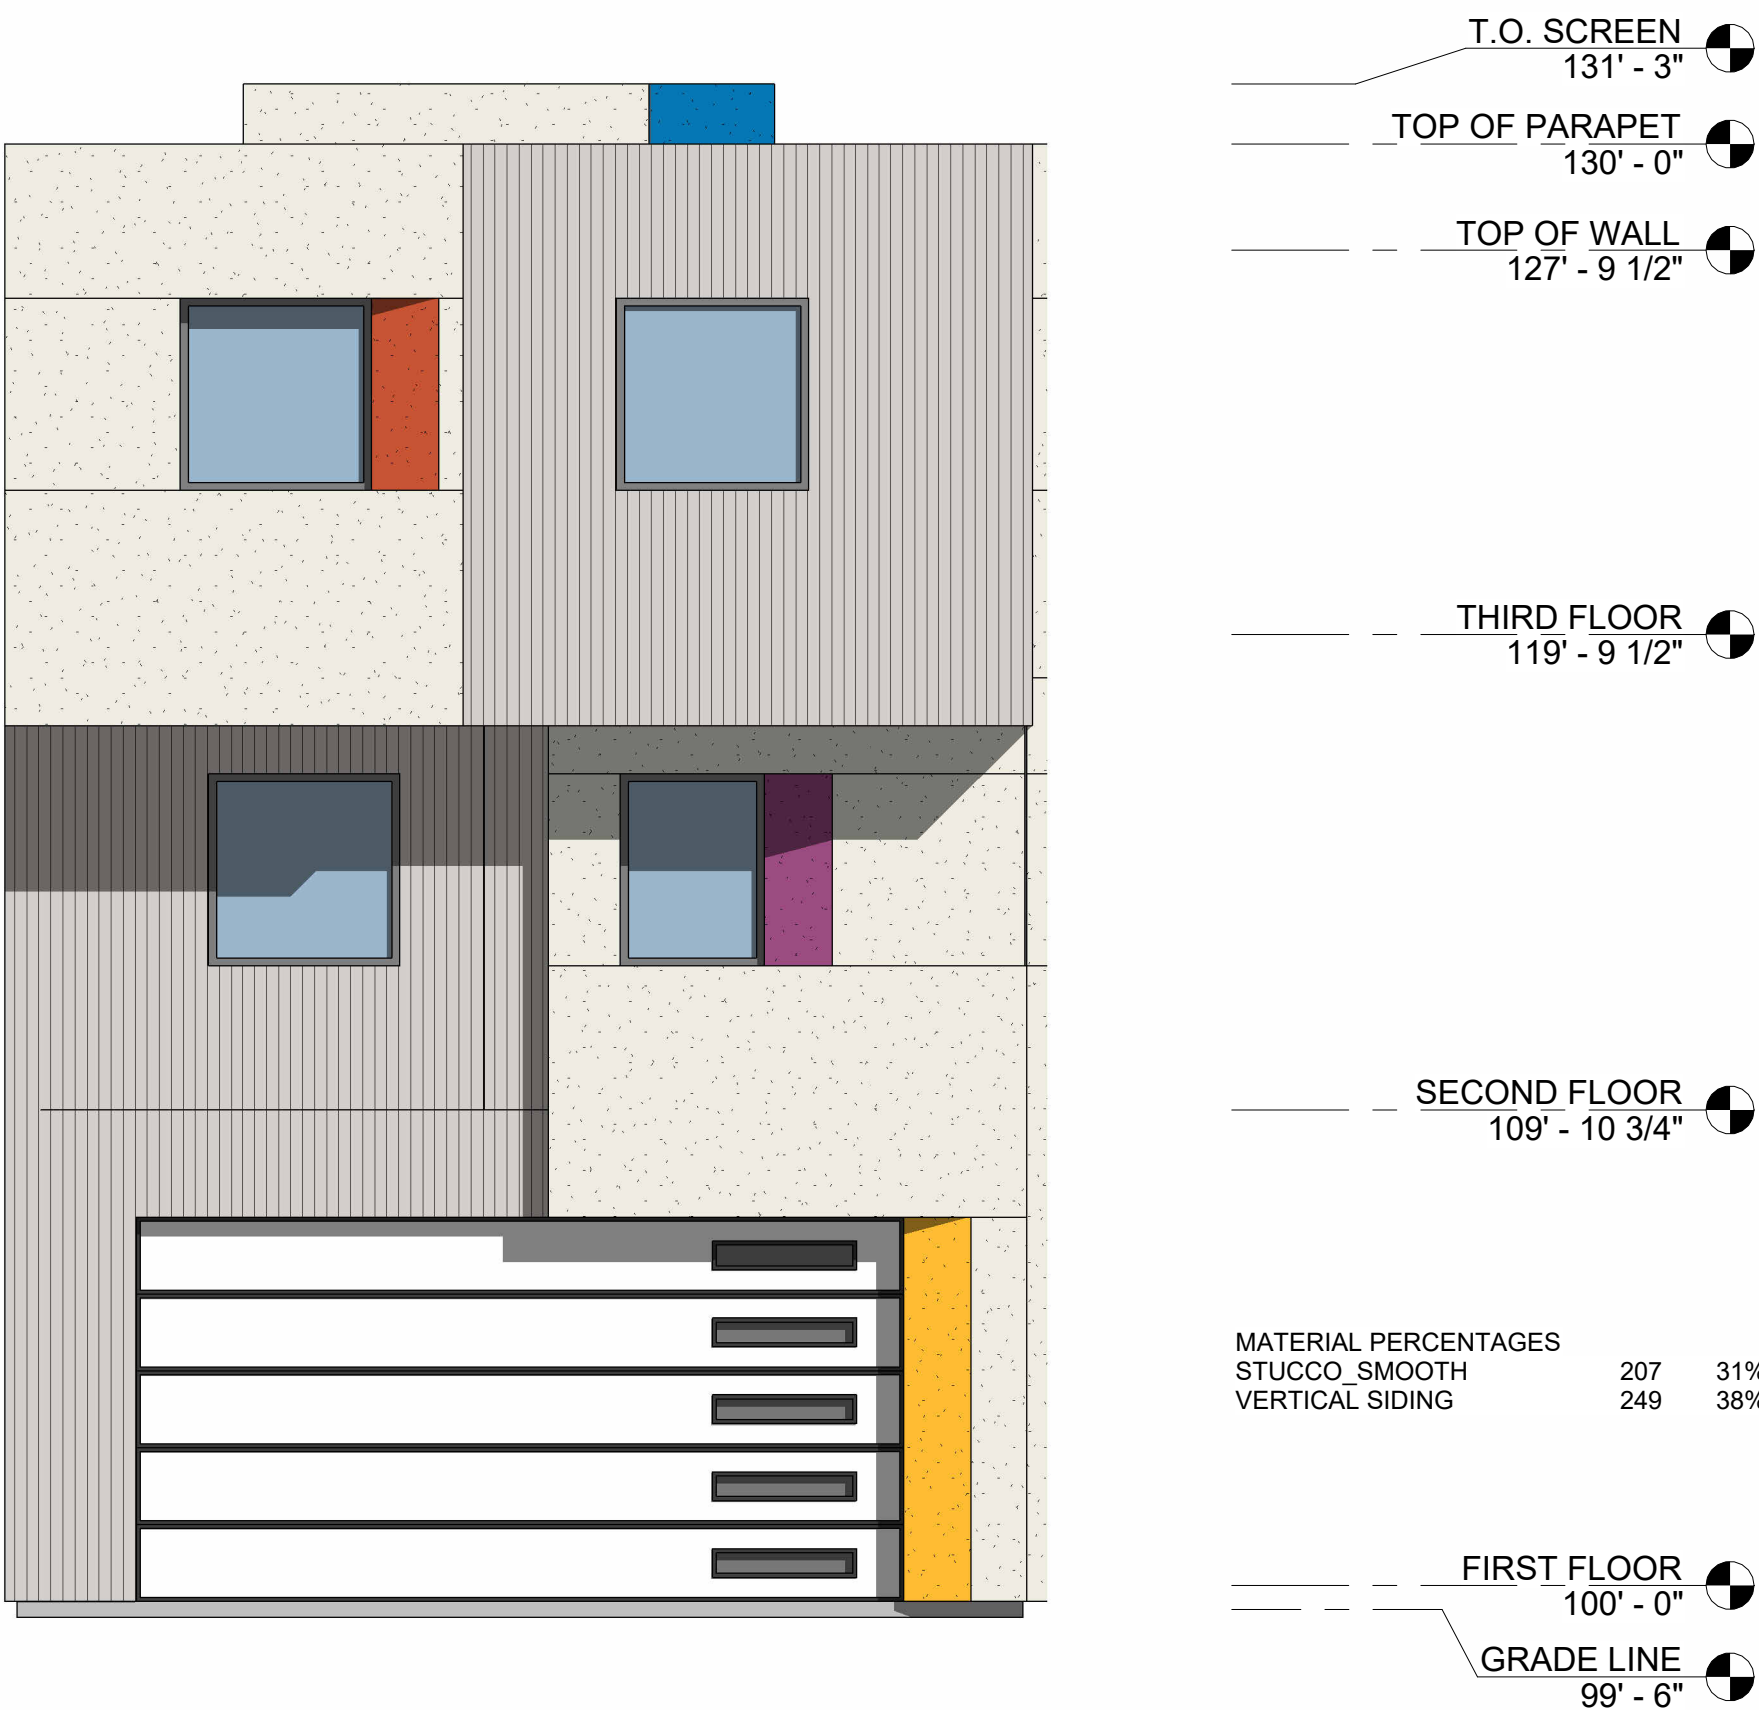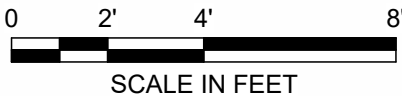

② GARAGE ELEVATION
1/4" = 1'-0"

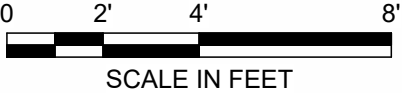

① ENTRY ELEVATION
1/4" = 1'-0"

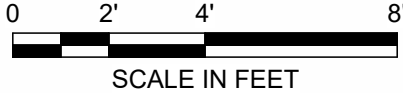

PRELIMINARY
NOT FOR
CONSTRUCTION

no.	date	description

HIGHLIGHTS

623 S MESA DR
MESA, AZ 85210

PROJECT NO: 23065
DATE: 05/01/23



atmosphere architects
p.o. box 5267
mesa, az 85211

contact: Tim Boyle
email: Tim@atmosarch.com
tel: 917-526-0323

3 ST 2 BD ALT ELEVATIONS
A203