


PLANT MATERIAL LEGEND

| KEY SYMBOL | BOTANICAL/COMMON NAME | SIZE (Height, Canopy, & Caliper) |
|---------------------------------|--|---|
| EXISTING TREES and CACTI | | |
| (A) + | Parkinsonia microphyllum Foothill Palo Verde | EX - Existing to be relocated ER - Existing to remain in place |
| (B) | Olneya tesota Ironwood | EX - Existing to be relocated |
| (C) | Prosopis velutina Arizona Mesquite | EX - Existing to be relocated |
| (D) | Carnegiea gigantea Saguaro | EX - Existing to be relocated ER - Existing to remain in place |
| (E) | Fouquieria splendens Ocotillo | EX - Existing to be relocated ER - Existing to remain in place |
| NEW TREES | | |
| * PLANTS FROM PREFERRED LIST | | |
| * 1 | Parkinsonia florida Blue Palo Verde | 24" Box 7.5' 4' 1.5" 36" Box 10' 8' 2.5" Double-Staked Typ. |
| * 2 | Acacia farnesiana Sweet Acacia | 24" Box 8' 4' 1.5" 36" Box 14' 6' 2.5" Double-Staked Typ. |
| * 3 | Parkinsonia h. 'Desert Museum' Desert Museum Palo Verde | 24" Box 7.5' 4' 1.5" 36" Box 10' 8' 2.5" Double-Staked Typ. |
| * 4 | Olneya tesota Ironwood | 24" Box 6' 3' 1.25" 36" Box 8' 6' 2" Double-Staked Typ. |
| * 5 | Pithecolobium flexicaule Texas Ebony | 24" Box 6' 3' 1.5" 36" Box 8' 5' 2.5" Double-Staked Typ. |
| * 6 | Caesalpinia cacalaco Casaote | 24" Box 6' 3' 1.5" 36" Box 8' 5' 2.5" Double-Staked Typ. |
| * 7 | Prosopis g. 'Torreyana' Honey Mesquite | 24" Box 8' 4' 1.5" 36" Box 10' 8' 2.5" Double-Staked Typ. |
| CACTI/AGAVE | | |
| * 8 | Carnegiea gigantea Saguaro | S Spear, A Arm See Plan for Spec. |
| * 9 | Ferocactus wislizenii Fishhook Barrel Cactus | 5 Gallon |
| * 10 | Fouquieria splendens Ocotillo | 4' to 6', 4 to 5 coars |
| * 11 | Opuntia 'Santa Rita' Purple Prickly Pear | 5 Gallon |
| LARGE SHRUBS | | |
| * 12 | Senna wislizenii Shrubby Cassia | 5 Gallon |
| * 13 | Dodonaea viscosa 'purpurea' Hopseed Bush | 5 Gallon |
| * 14 | Leucophyllum laevigatum Chihuahuan Sage | 5 Gallon |
| * 15 | Leucophyllum langmaniae Rio Bravo Texas Ranger | 5 Gallon |
| * 16 | Simonsia chinensis 'Vista' Compact Jajoba | 5 Gallon |
| * 17 | Larrea tridentata Creosote Bush | 5 Gallon |
| * 18 | Caesalpinia pulcherrima Red Bird of Paradise | 5 Gallon |
| * 19 | Nolina microcarpa Bear Grass | 5 Gallon |
| MEDIUM AND SMALL SHRUBS | | |
| * 20 | Calliandra eriophylla Fairy Duster | 5 Gallon |
| * 21 | Calliandra californica Baja Red Fairy Duster | 5 Gallon |
| * 22 | Justicia californica Chuperosa | 5 Gallon |
| * 23 | Ambrosia deltoidea Triangle Leaf Bursage | 5 Gallon |
| * 24 | Muhlenbergia rigens Deer Grass | 5 Gallon |
| * 25 | Encelia farinosa Brittle Bush | 5 Gallon |
| * 26 | Ruellia peninsularis Baja Ruellia | 5 Gallon |
| GROUNDCOVERS | | |
| * 27 | Baileya multiradiata Desert Marigold | 1 Gallon |
| * 28 | Melampodium leucanthum Blackfoot Daisy | 1 Gallon |
| * 29 | Lantana m. 'New Gold' New Gold Lantana | 1 Gallon |
| * 30 | Dalea greggii Trailing Dalea | 1 Gallon |
| * 31 | Hymenoxys acaulis Angelita Daisy | 1 Gallon |
| * 32 | Penstemon parryi Parry's Penstemon | 1 Gallon (3 per symbol) |
| ACCENTS | | |
| * 33 | Dasyliion longissimum Toothless Desert Spoon | 5 Gallon |
| * 34 | Dasyliion wheeleri Desert Spoon | 5 Gallon |
| * 35 | Hesperaloe parviflora Red Yucca | 5 Gallon |
| * 36 | Agave geminiflora Twin Flower Agave | 5 Gallon |
| LANDSCAPE MATERIALS | | |
| * 37 | Decomposed Granite Desert Gold | 1/2" size screened 2" Deep |
| * 38 | Surface Select Granite Boulders | 10 tons of various size boulders |
| * 40 | Concrete Header | 4" x 6", Curbstyle 2" Deep |
| * 41 | Artificial Turf 'Nutmeg Lush' | Easy Turf by Field Turf Sunburst Landscaping 623-412-2200 |
| * 42 | Fractured Rock | 3" to 6" round 6" Deep |

LANDSCAPE PLAN

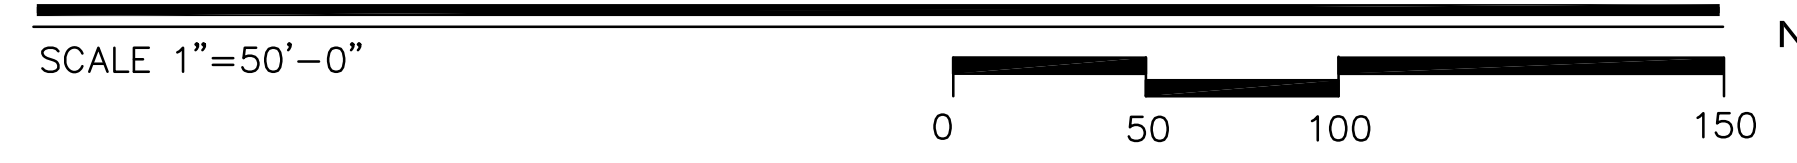

**ATHENA
STUDIO, LLC**
444 W Camelback 303
Phoenix, AZ 85013
TEL (602) 274-5000

Civil Engineer:
JMA Engineering Corporation
531 East Bethany Home Road
Phoenix, AZ 85012 (602) 248-0286


andscape Architect:
The Campbell Collaborative
111 East Dunlap Avenue, Suite 1-278
Phoenix, AZ 85020 (602) 266-1644

Canyon Winds
Senior Living Community
McDOWELL and RIDGECREST - MESA, ARIZONA
THE HAMPTON GROUP

Revisions:

| | |
|--|--|
| | |
| | |
| | |
| | |
| | |

ATHENA NUMBER
1518.1
DRAWN BY
DRC
REVIEWED BY
DRC
START DATE
MAY 21, 2015
DATE PLOTTED
11/13/15
CADD FILE NAME
15021XP

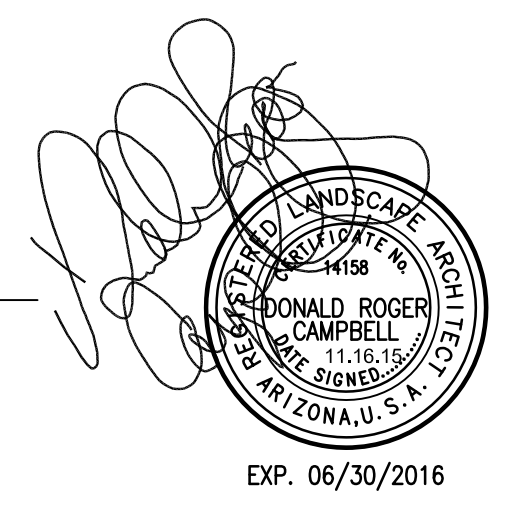

15021

**Campbell
Collaborative**

111 E. Dunlap Ave., Suite 1-278
Phoenix, Arizona 85020
Donald Campbell, RLA
don@campbellcollaborative.com
623-412-2200
TEL (602) 266-1644 F. (602) 266-1807

L1.2

LANDSCAPE
PLAN

Copyright © 2015 Athena Studio, LLC