


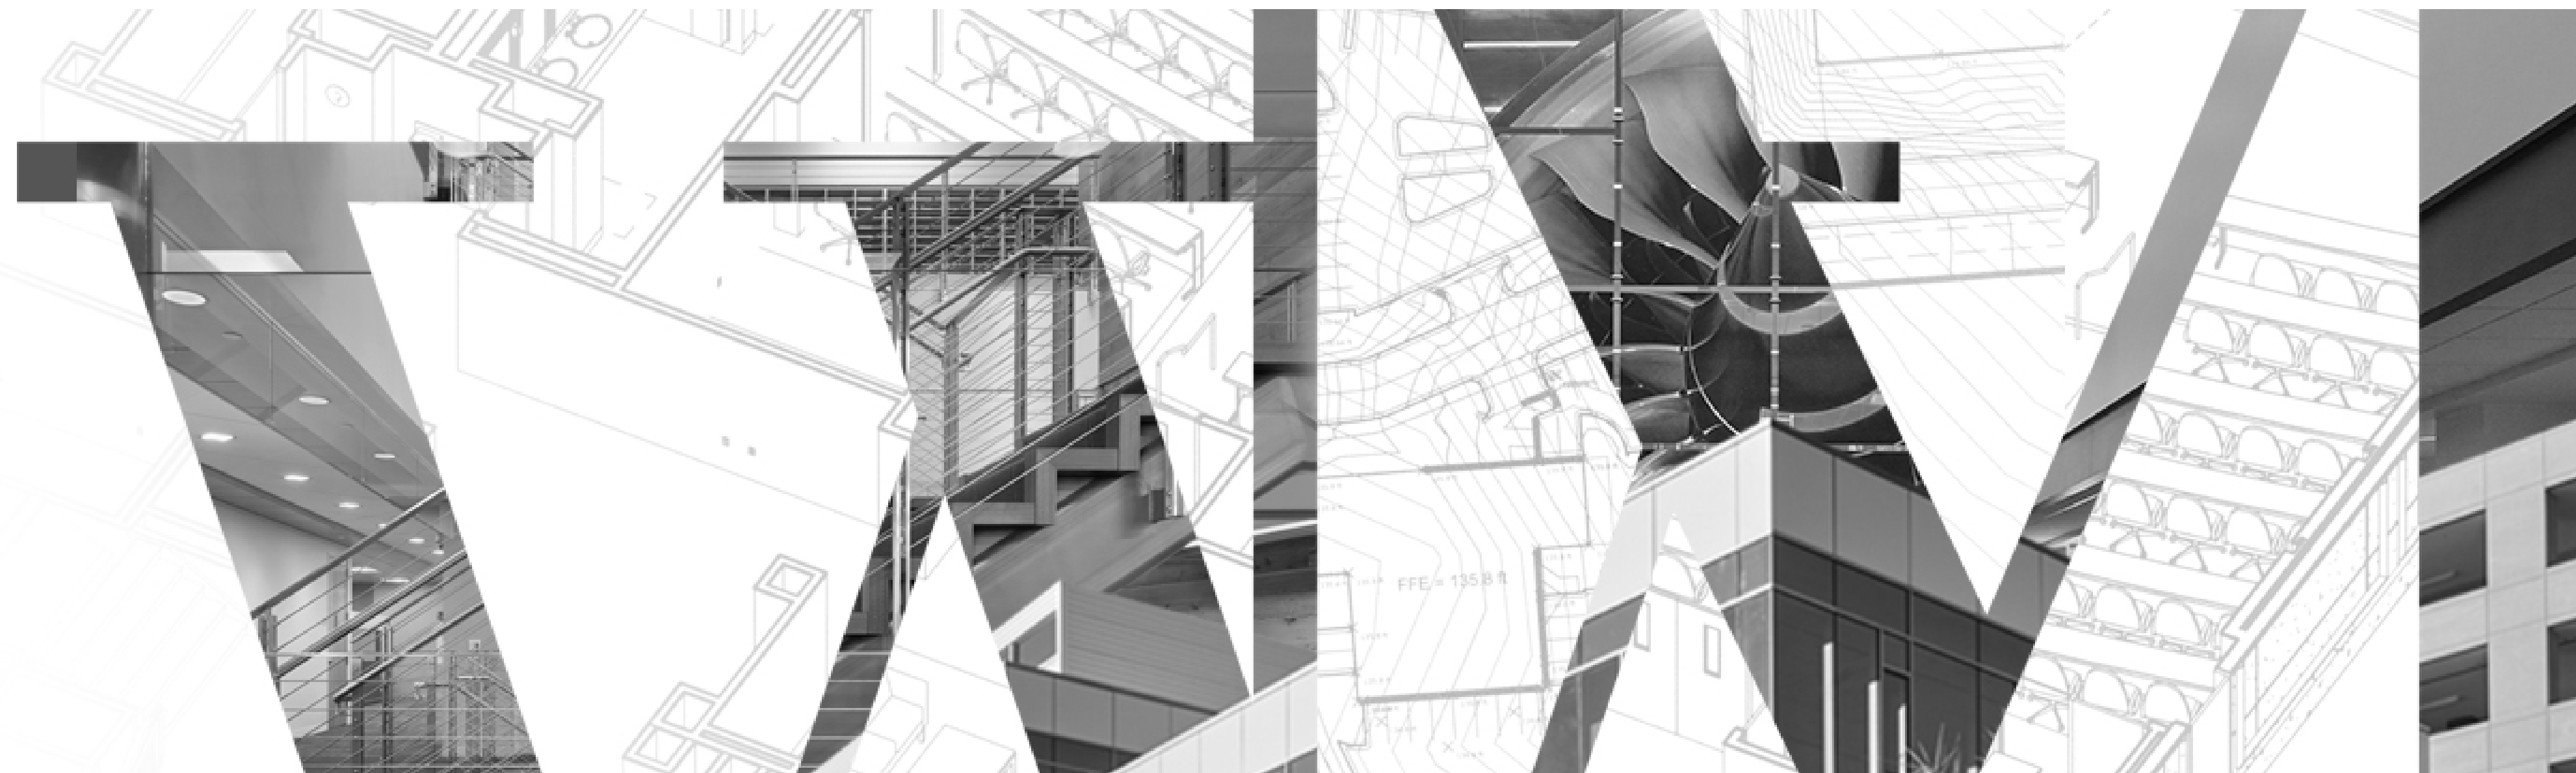

EXTRA SPACE MESA

9363 EAST SOUTHERN AVENUE
MESA, AZ 85209

CONCEPTUAL RENDERING
PHX23-0045-00
08.08.2023





This conceptual design is based upon a preliminary review of entitlement requirements and on unverified and possibly incomplete site and/or building information, and is intended merely to assist in exploring how the project might be developed. Signage shown is for illustrative purposes only and does not necessarily reflect municipal code compliance. All colors shown are for representative purposes only. Refer to material samples for actual color verification.

EXPANSION - NORTH EAST CORNER_CONCEPTUAL RENDER

EXTRA SPACE MESA
MESA, AZ - PHX23-0045-00

WARE MALCOMB

08.08.2023

PAGE
2



This conceptual design is based upon a preliminary review of entitlement requirements and on unverified and possibly incomplete site and/or building information, and is intended merely to assist in exploring how the project might be developed. Signage shown is for illustrative purposes only and does not necessarily reflect municipal code compliance. All colors shown are for representative purposes only. Refer to material samples for actual color verification.


EXPANSION - SOUTH EAST CORNER_CONCEPTUAL RENDER

EXTRA SPACE MESA
MESA, AZ - PHX23-0045-00


WARE MALCOMB

08.08.2023


PAGE
3

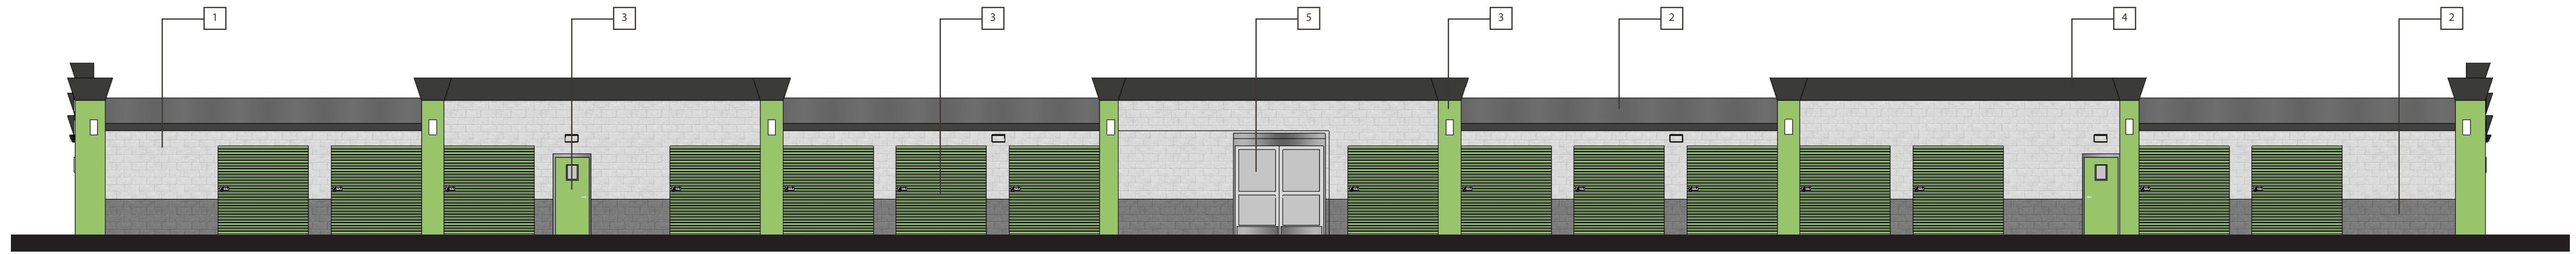


1 WEST ELEVATION

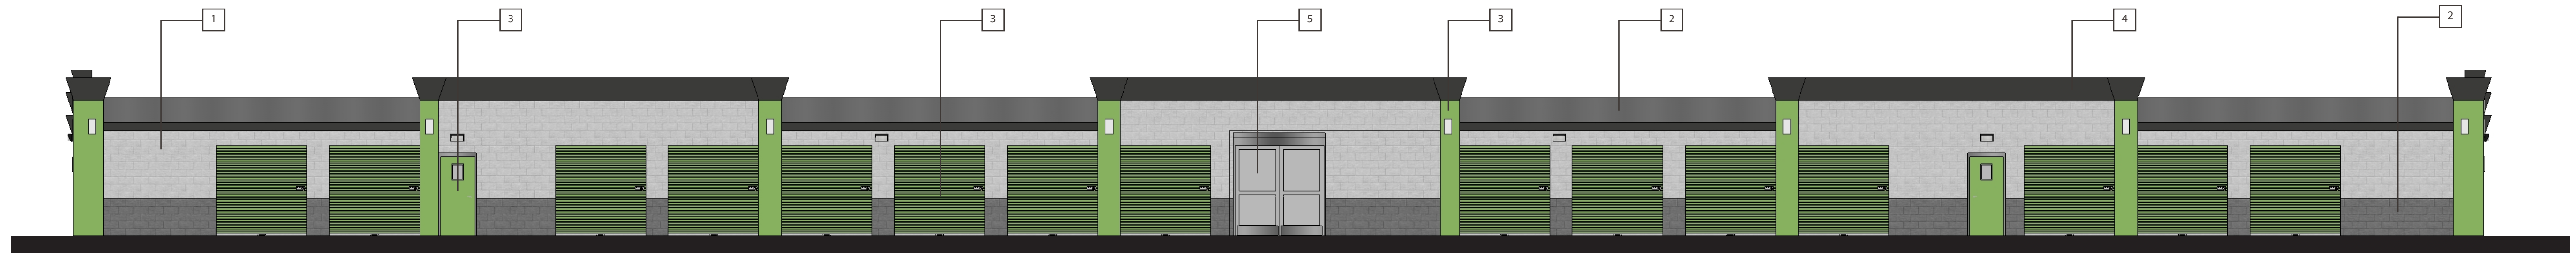

2 EAST ELEVATION

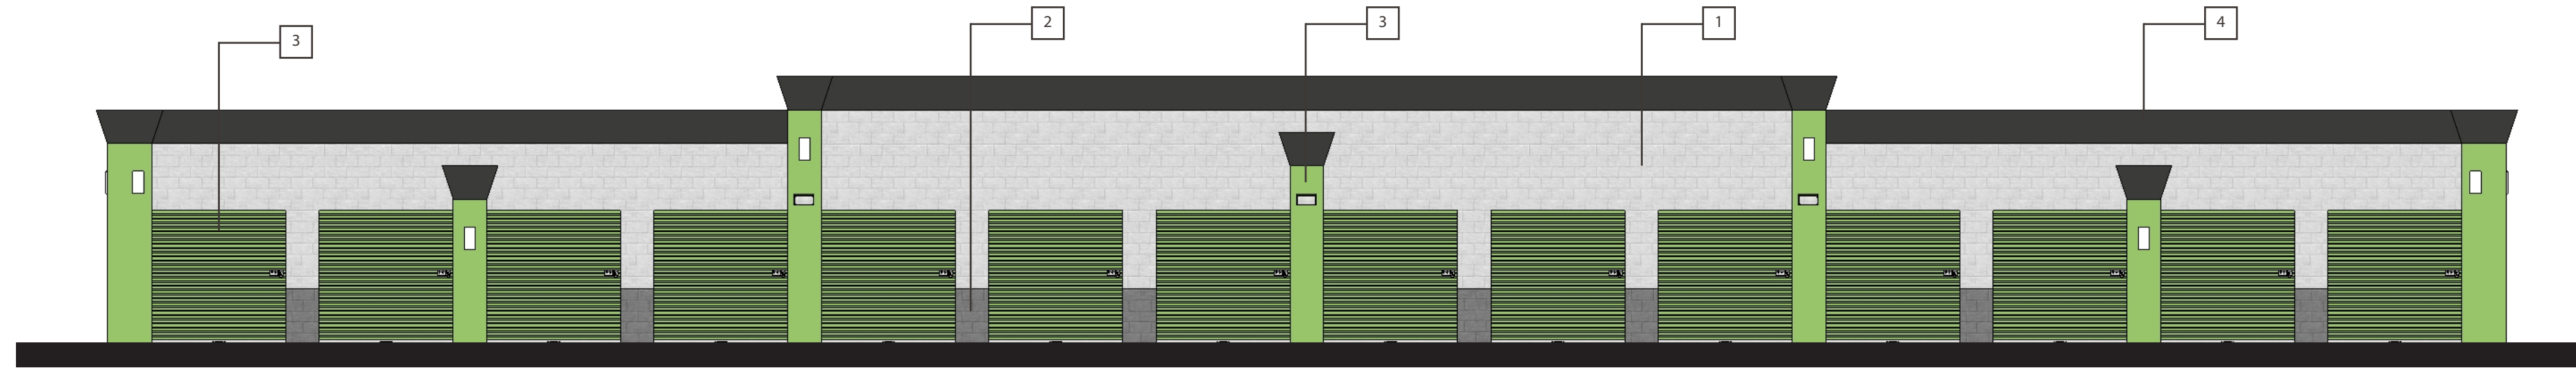

3 NORTH ELEVATION

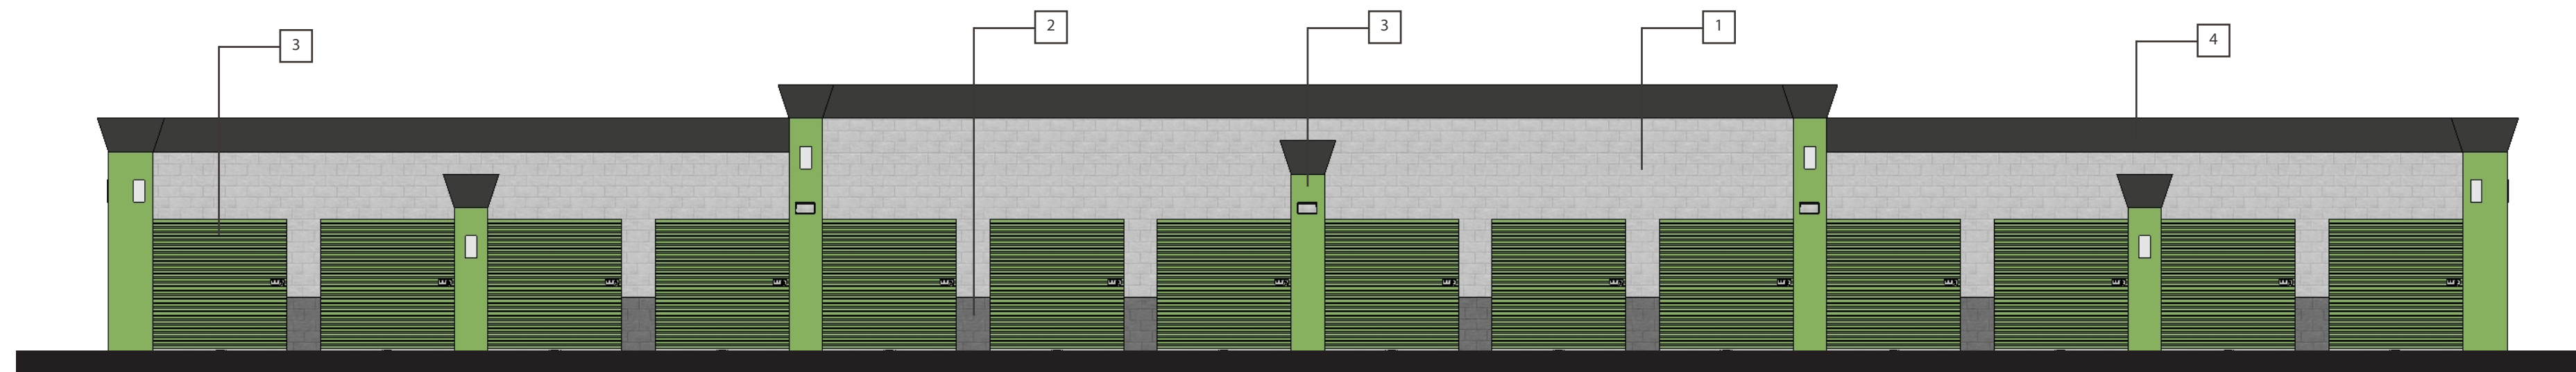

4 SOUTH ELEVATION

COLOR PALETTE	
1	SW 7063 NEBULOUS WHITE
2	SW 7067 CITYSCAPE
3	EXR WASABI GREEN
4	SW 7065 ARGOS
5	SW 7069 IRON ORE
6	SILVERSMITH

THESE DRAWINGS ARE FOR REFERENCE USE ONLY AND ARE NOT FOR CONSTRUCTION. ARCHITECT TO USE THESE DRAWINGS FOR REFERENCE ONLY. ARCHITECT/ENGINEER IS RESPONSIBLE FOR VERIFYING ALL DIMENSIONS AND CODE REQUIREMENTS AS REQUIRED BY LOCAL JURISDICTIONS.



This conceptual design is based upon a preliminary review of entitlement requirements and on unverified and possibly incomplete site and/or building information, and is intended merely to assist in exploring how the project might be developed. Signage shown is for illustrative purposes only and does not necessarily reflect municipal code compliance. All colors shown are for representative purposes only. Refer to material samples for actual color verification.


EXPANSION - SOUTH EAST CORNER_CONCEPTUAL RENDER

EXTRA SPACE MESA
MESA, AZ - PHX23-0045-00

WARE MALCOMB

08.08.2023

PAGE
4

 

1 SW 7063
NEBULOUS WHITE



2 SW 7067
CITYSCAPE



3 EXR
WASABI GREEN



4 SW 7065
ARGOS



5 SILVERSMITH



This conceptual design is based upon a preliminary review of entitlement requirements and on unverified and possibly incomplete site and/or building information, and is intended merely to assist in exploring how the project might be developed. Signage shown is for illustrative purposes only and does not necessarily reflect municipal code compliance. All colors shown are for representative purposes only. Refer to material samples for actual color verification.

DIGITAL MATERIAL BOARD

EXTRA SPACE MESA
MESA, AZ - PHX23-0045-00

WARE MALCOMB

08.08.2023

PAGE
5