
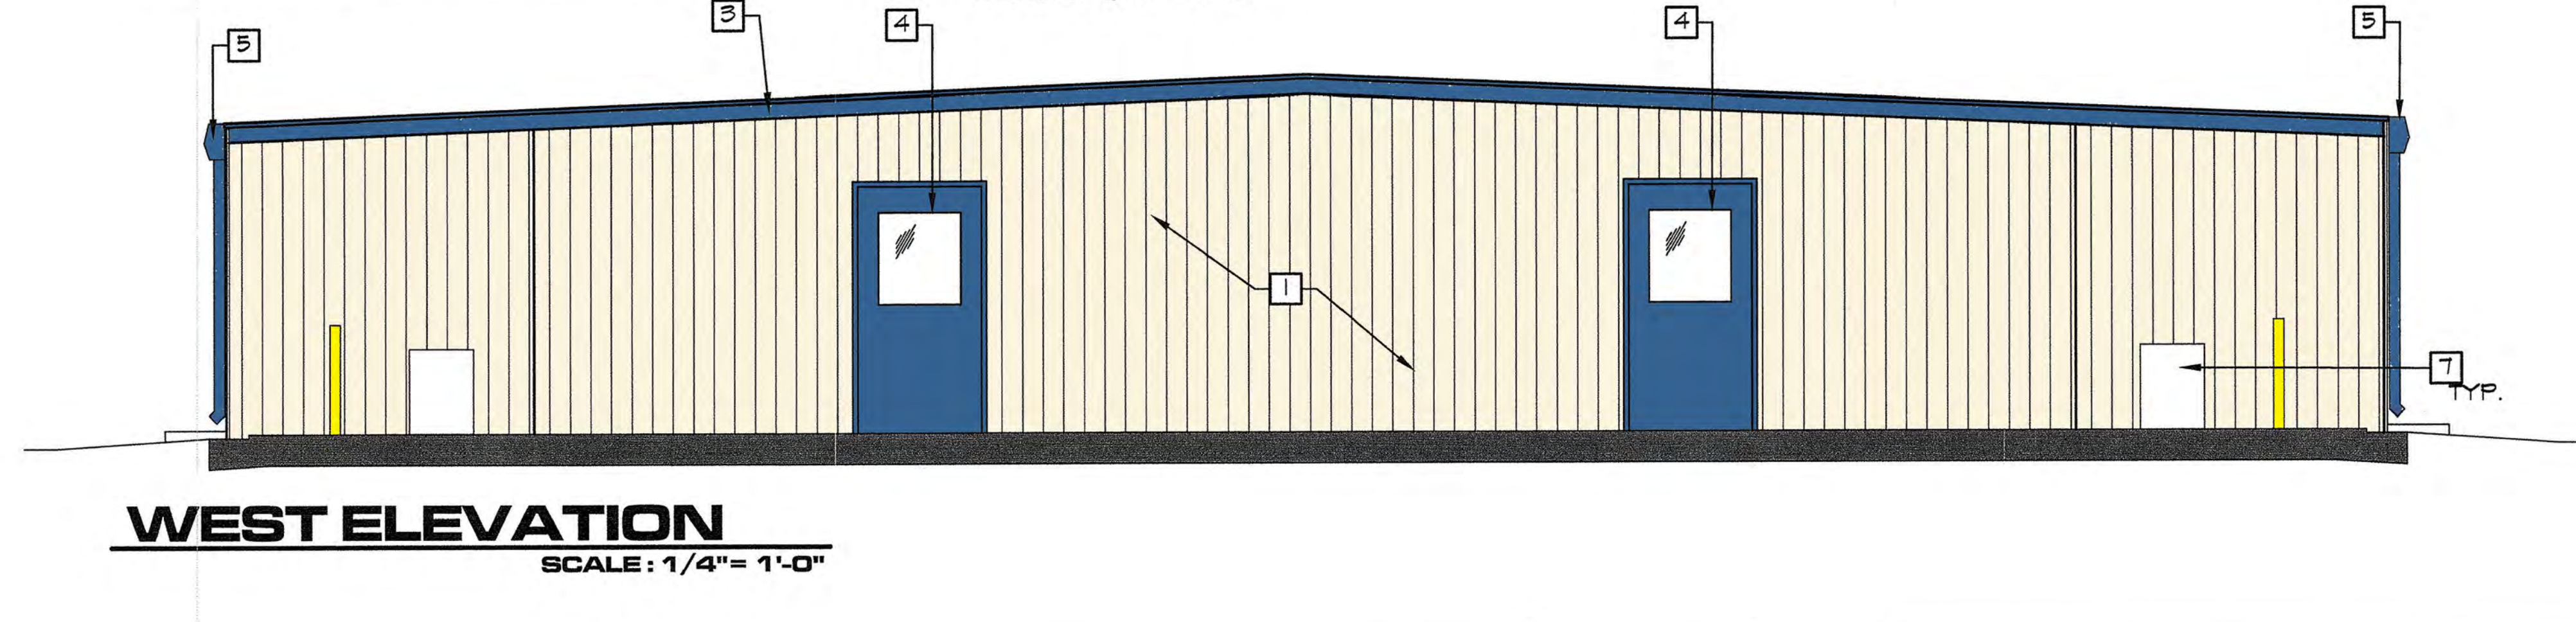
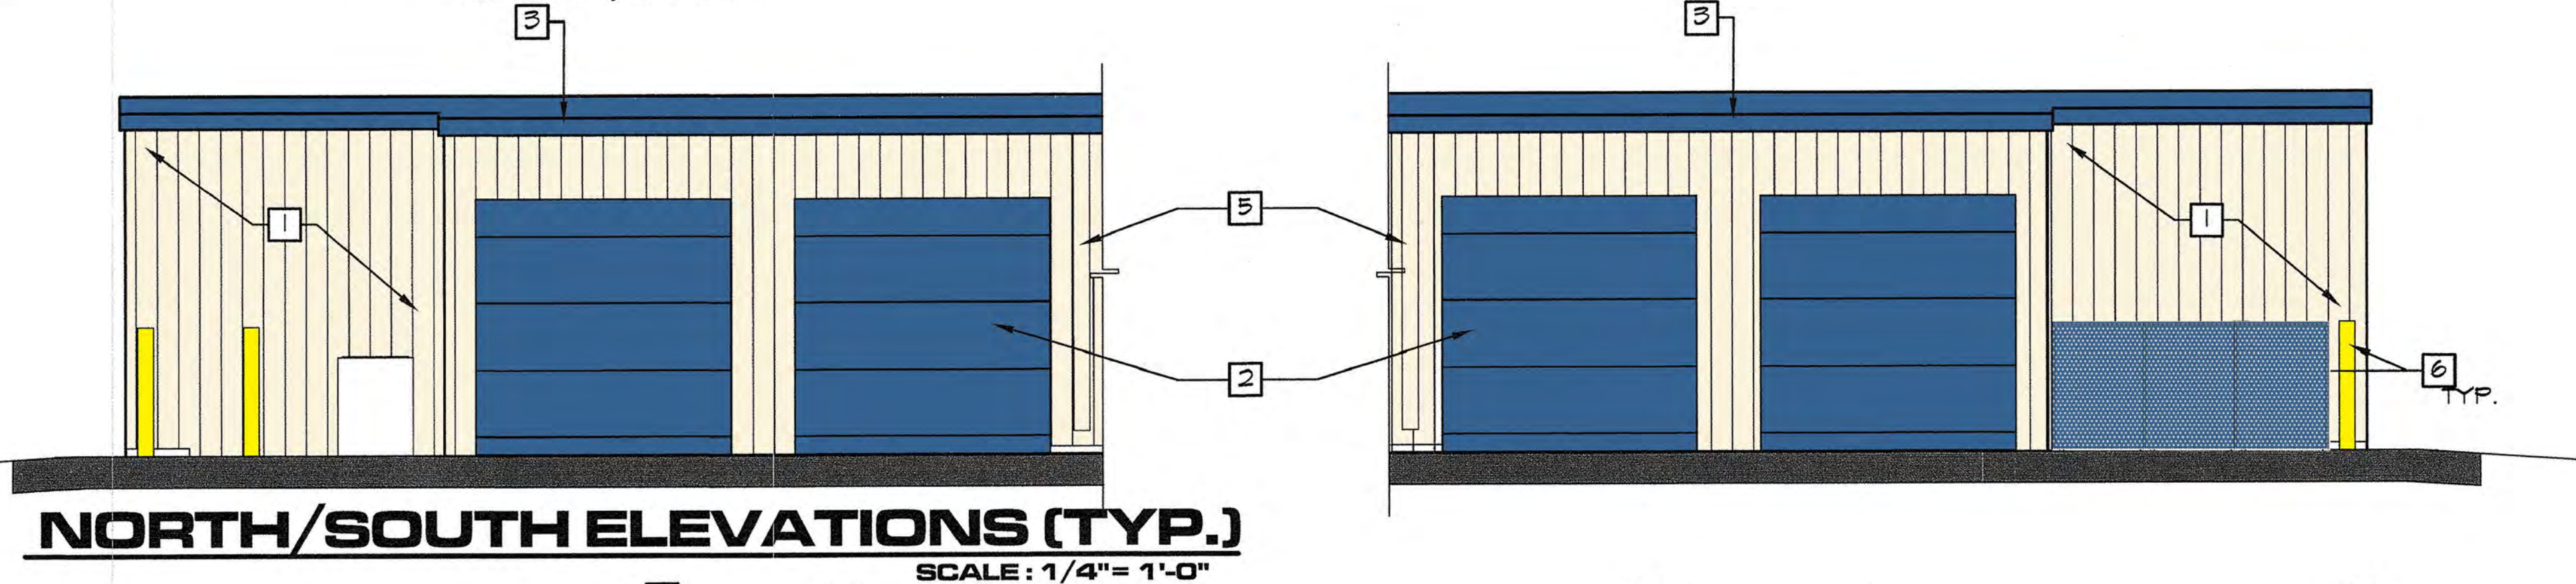


**OVERALL ELEVATION**  
SCALE: N.T.S

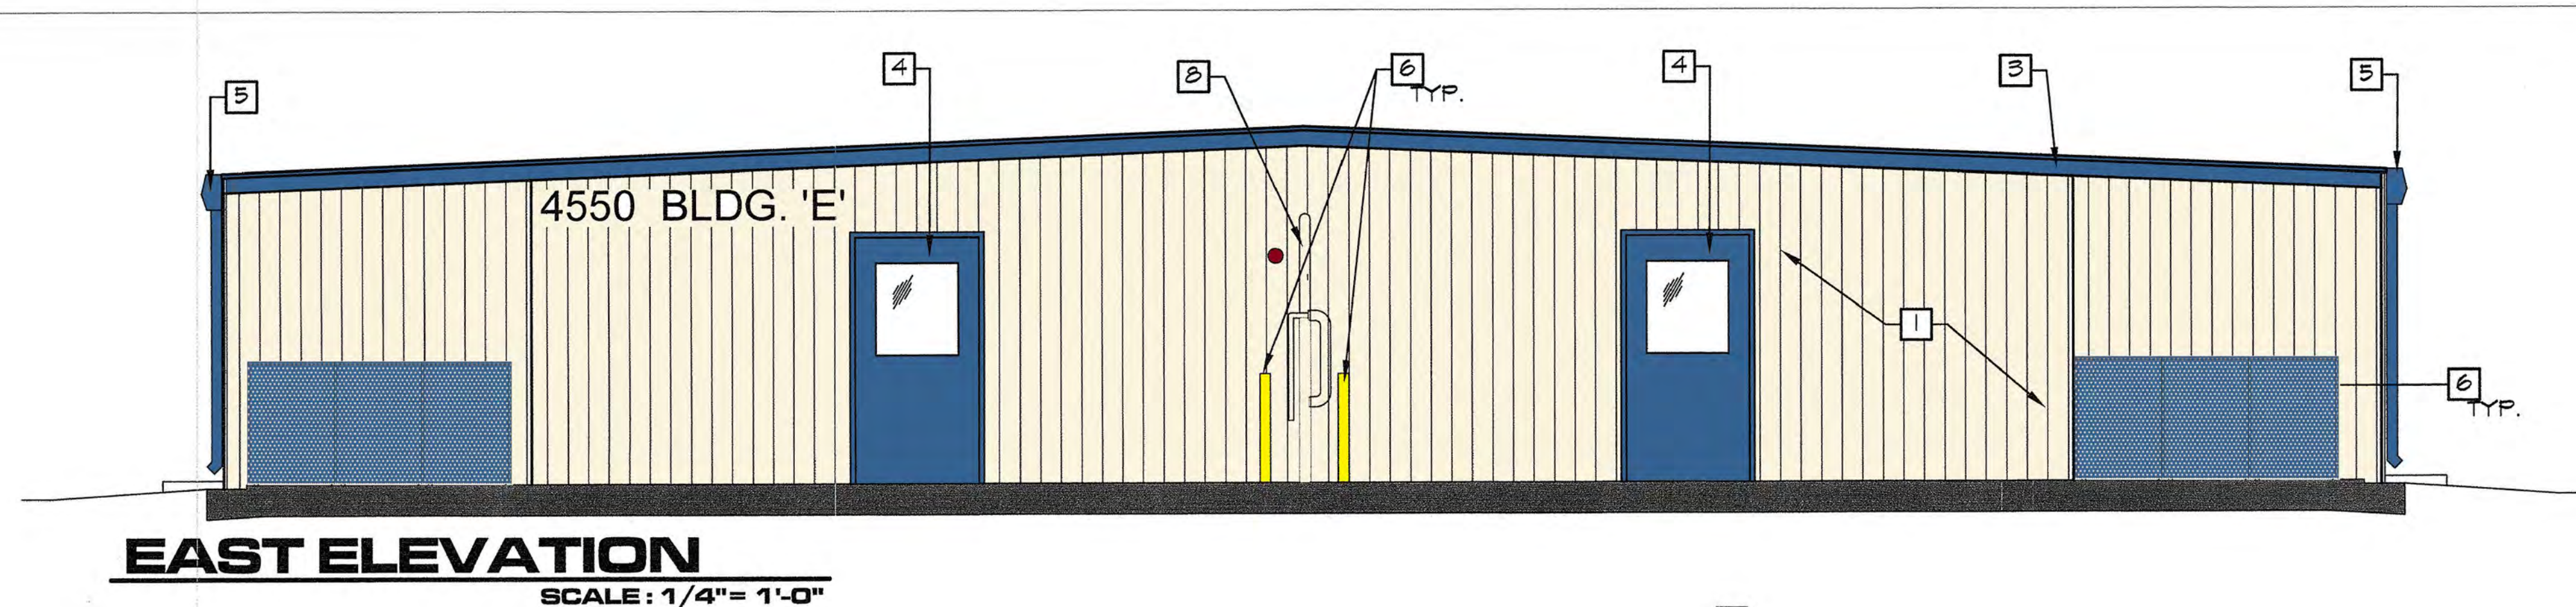

- KEYNOTES**
1. Pre-fabricated & pre-finished steel siding.
  2. Pre-finished overhead doors and hollow metal frames.
  3. Pre-finished roof trim.
  4. Hollow metal egress doors and frames.
  5. Pre-finished gutter & downspout.
  6. 4" Steel (conc. filled) pipe bollard.
  7. Ground mounted HVAC unit.
  8. Fire Riser apparatus.


**Color Selections (To Match Existing)**

Component	Color
Wall Panels	Ash Gray
Door Trim (Head/Jamb Trim)	Ash Gray
Doors	McElroy Metal-Regal Blue
Roof Panels, Eave Trim, Gutters, Ridge Cap	McElroy Metal-Regal Blue
Downspout	McElroy Metal-Regal Blue



**FARNWORTH CONSTRUCTION CO.**  
4447 E. Broadway Rd., Suite 109  
Mesa, Arizona 85206

**NEW BLDG. 'E' FOR:**  
**EXTRA SPACE STORAGE**  
4550 EAST SOUTHERN AVE.  
MESA, ARIZONA

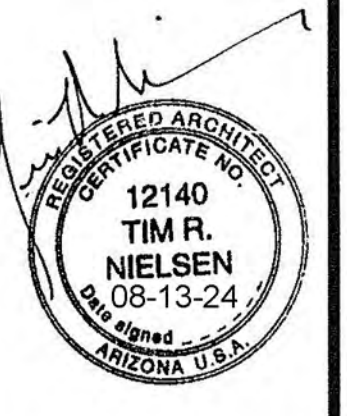

Job #: xx-000000  
Date: 11-29-2023  
Rev:

**ELEVATIONS**

**A3.0**

THIS DRAWING IS AN INSTRUMENT OF SERVICE AND THE PROPERTY OF TIM R. NIELSEN, ARCHITECT, AND SHALL REMAIN HIS PROPERTY. THE USE OF THIS DRAWING SHALL BE RESTRICTED TO THE ORIGINAL SITE FOR WHICH IT WAS PREPARED AND PUBLICATION THEREOF IS EXPRESSLY LIMITED TO SUCH USE, REUSE, OR REPRODUCTION, PUBLICATION BY ANY METHOD IN WHOLE OR PART IS PROHIBITED WITHOUT THE WRITTEN PERMISSION OF THE ARCHITECT.