





**1** Key Map

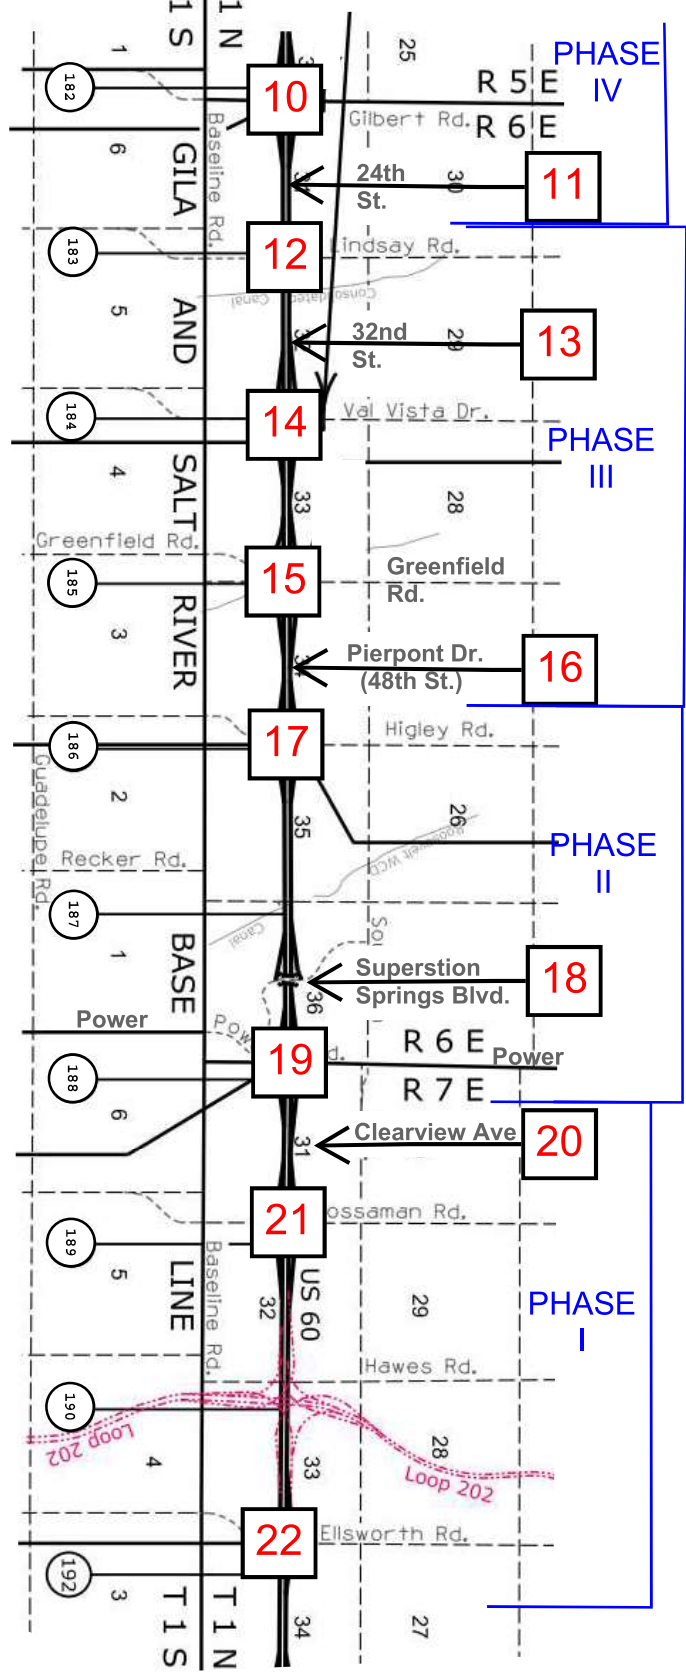

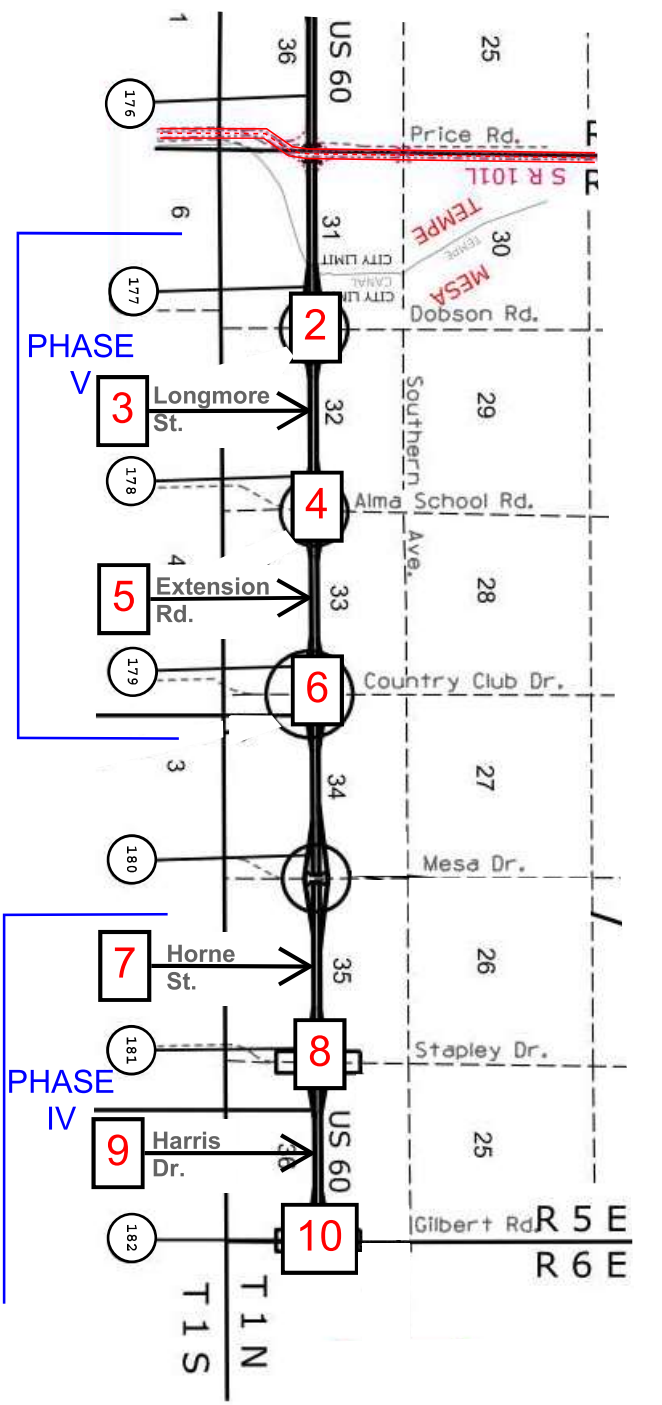

P.O.T - Point on Tangent  
 P.O.C.- Point on Curve  
 + - Slotted Drain Inlet



ALL OVERHEAD SIGN STRUCTURES  
 REMAIN THE RESPONSIBILITY OF ADOT

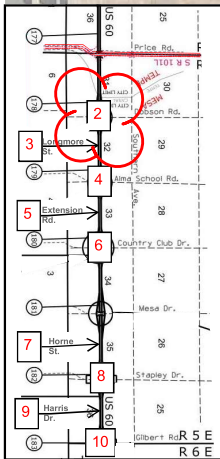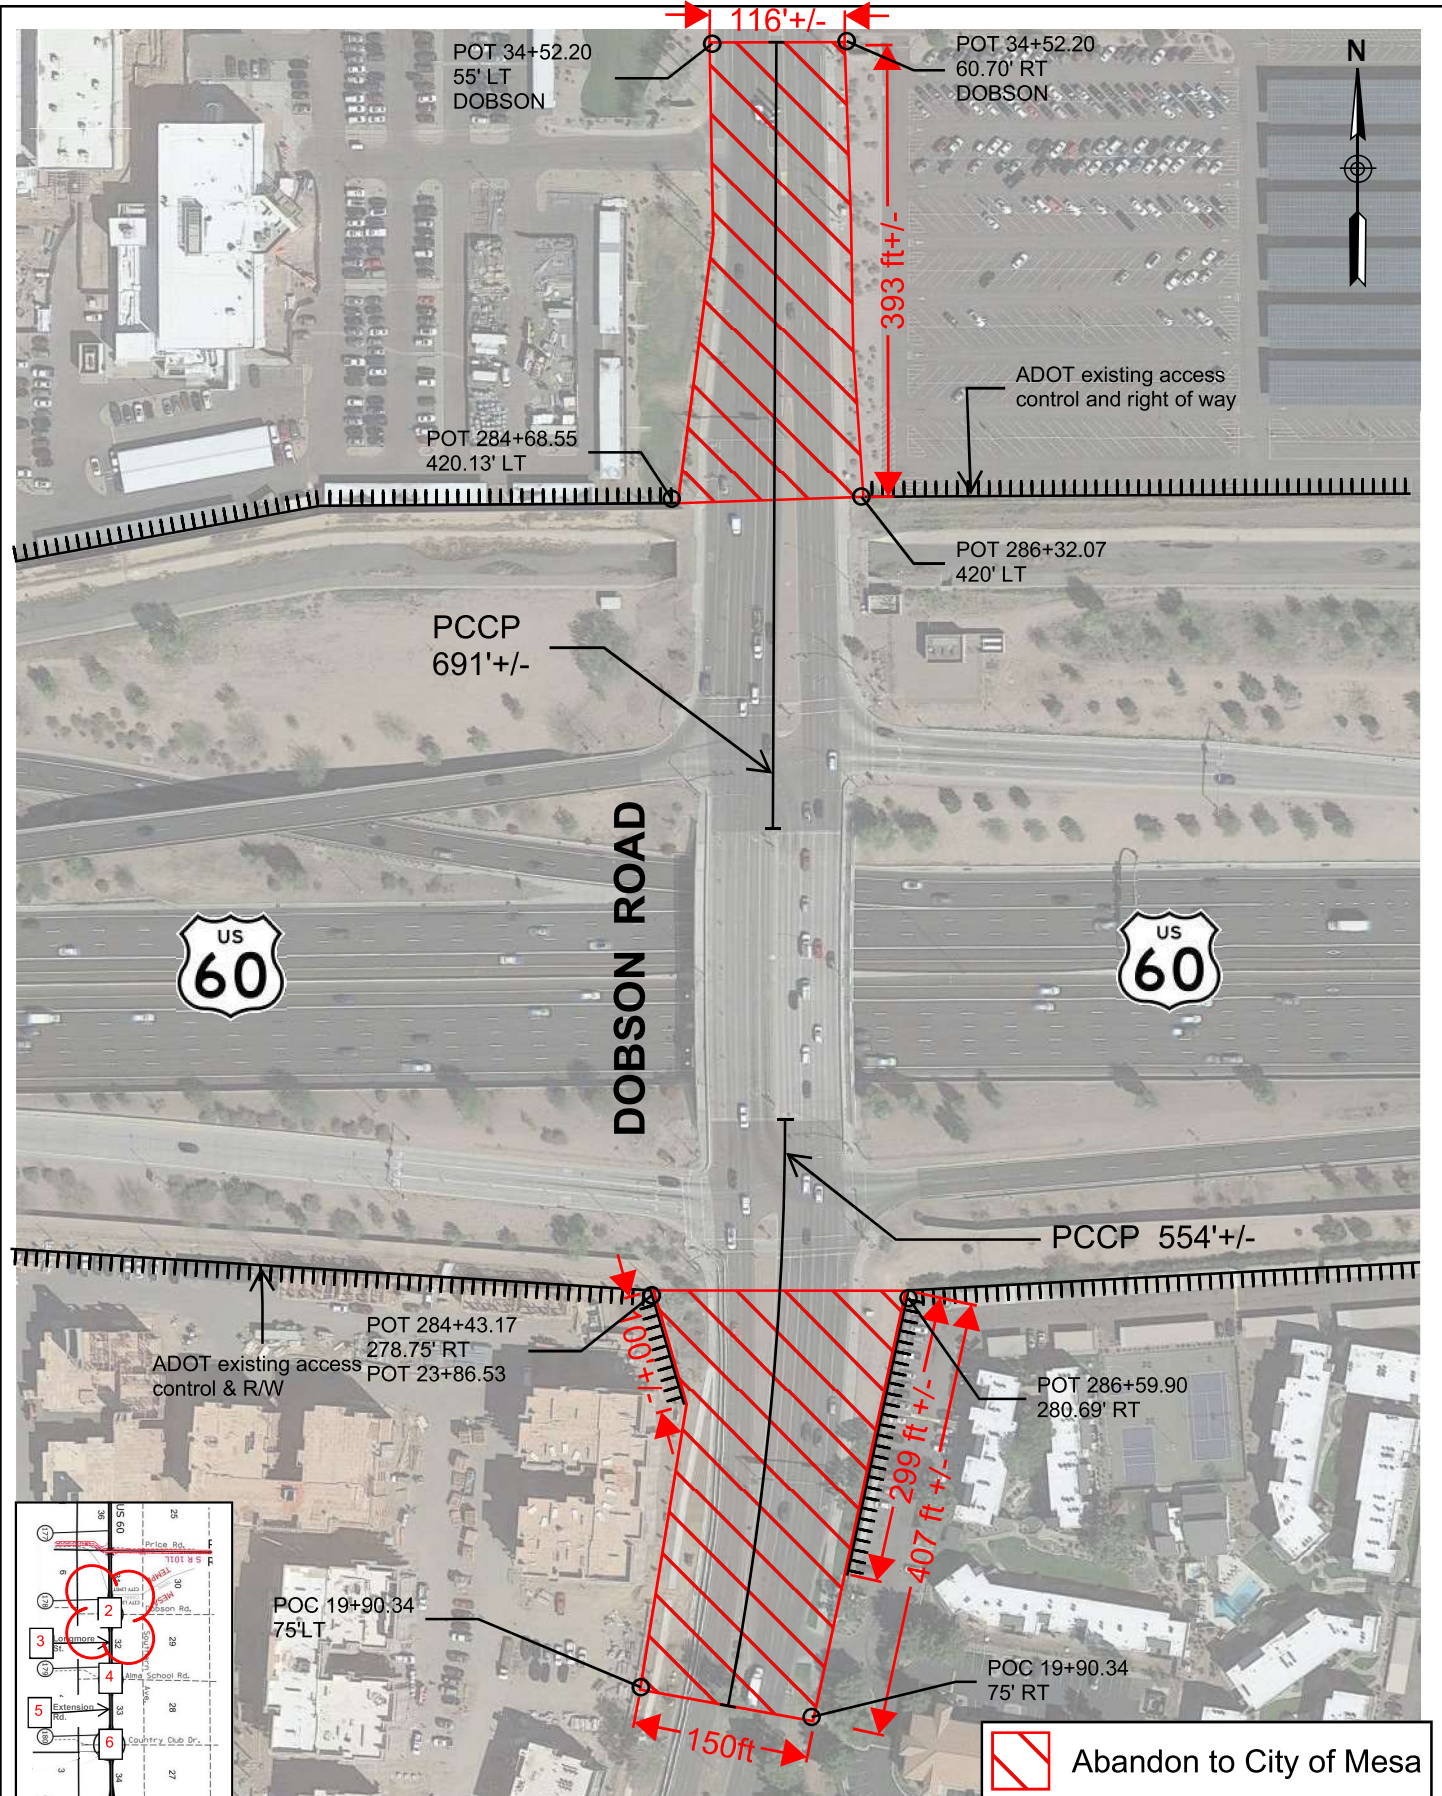	DRAWING NO		<b>EXHIBIT "A"</b> DISPOSAL D-C-117	SHEET NO.:
	DATE	Feb 2023		
ROUTE:	LOCATION:	KEY MAP	HIGHWAY NAME.:	
US60			SUPERSTITION FREEWAY	1 of 22



 Abandon to City of Mesa


 <b>ADOT</b> Infrastructure Delivery and Operations	PROJECT NO.	F-060-C-803	<b>EXHIBIT "A"</b> DISPOSAL D-C-117
	DRAWING NO	D-7-T-928	
	DATE	Feb 2023	
ROUTE:	LOCATION:	HIGHWAY NAME.:	SHEET NO.:
US60	DOBSON ROAD	SUPERSTITION FREEWAY	2 of 22

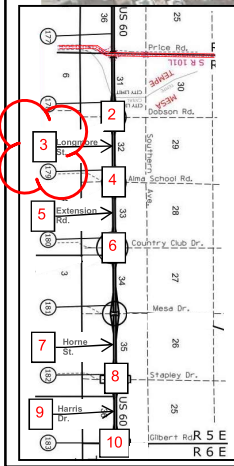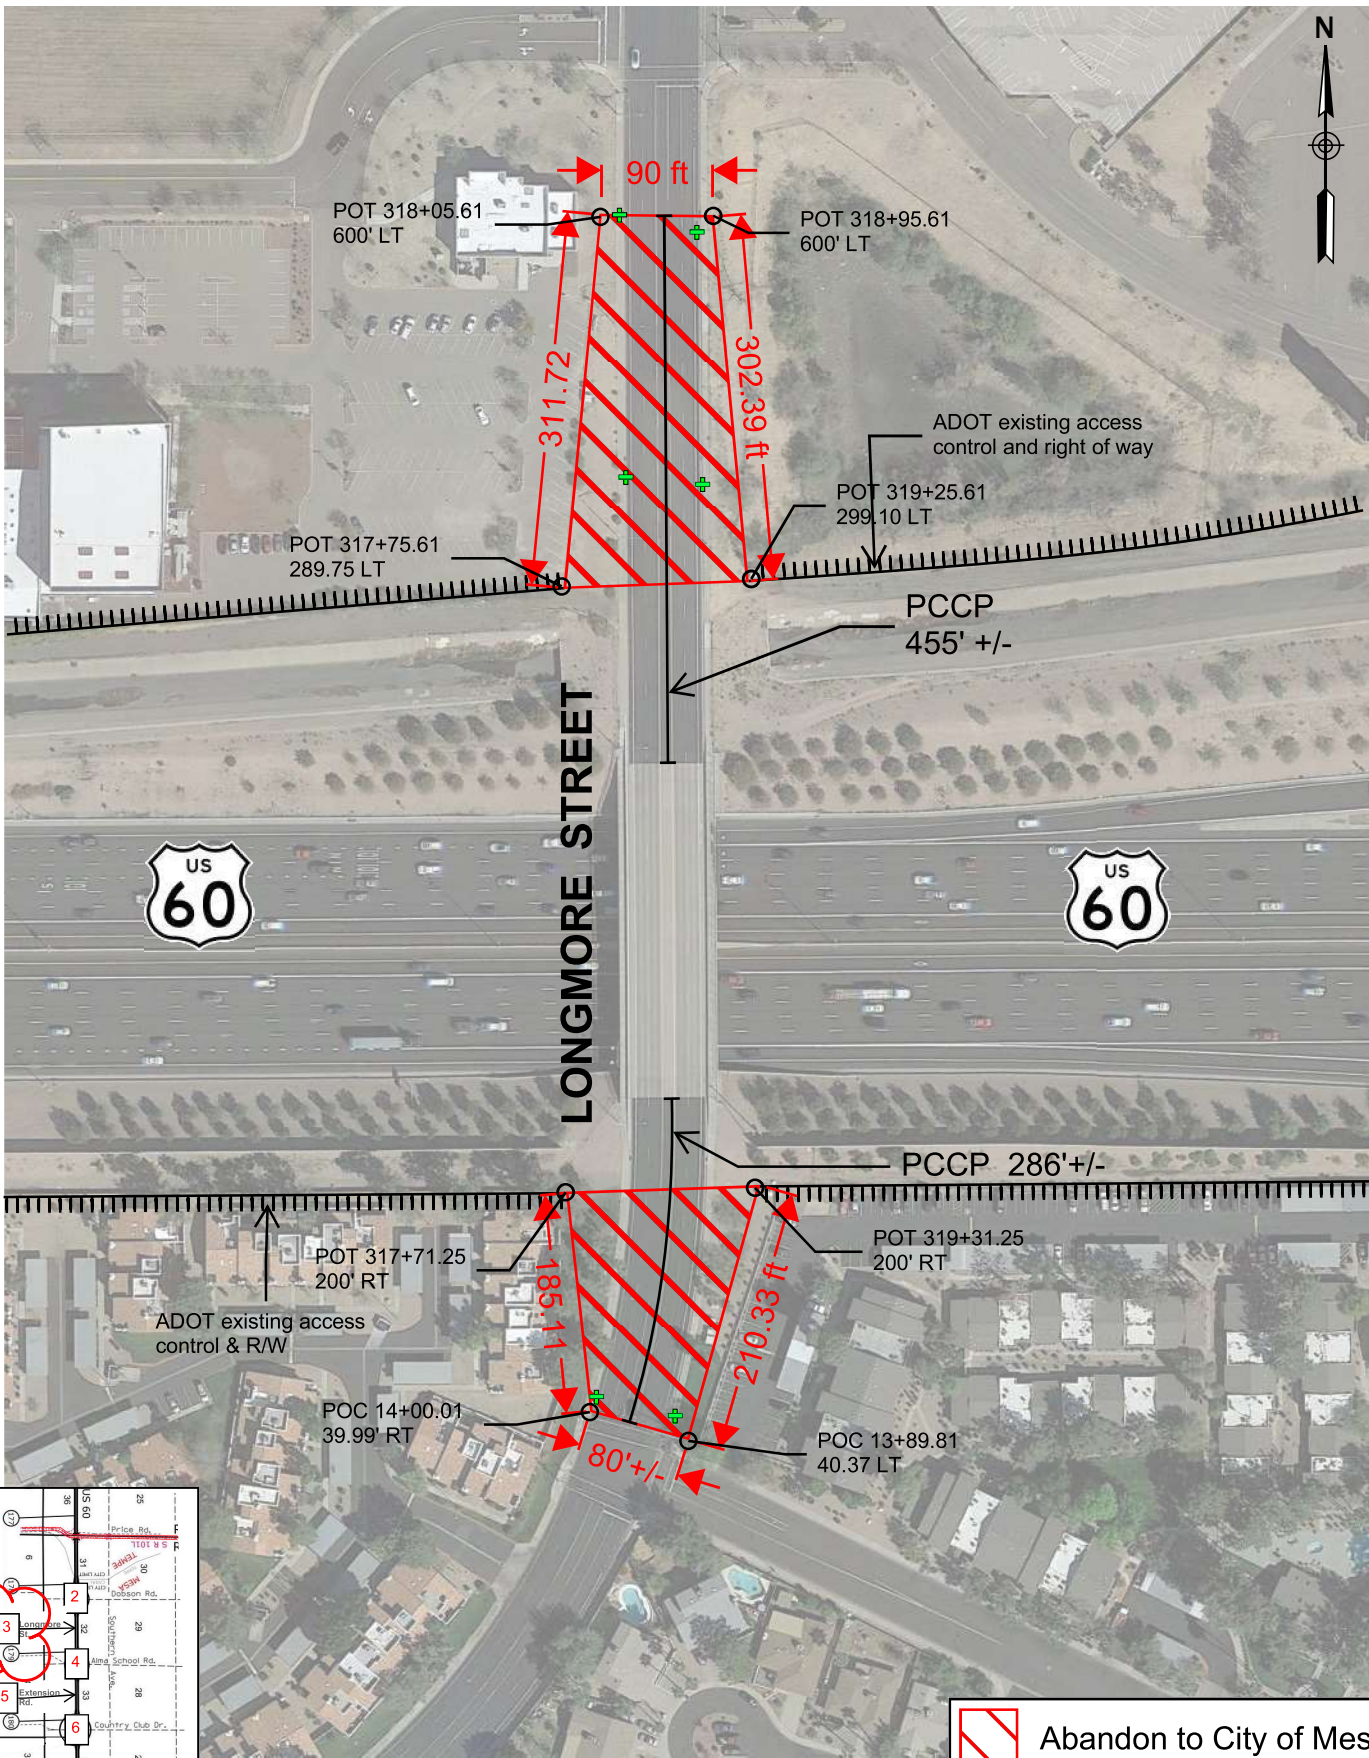


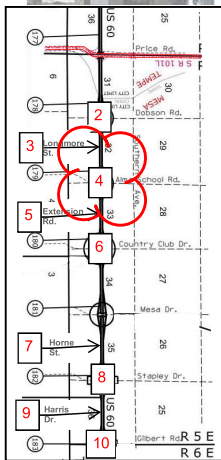
PROJECT NO	F-028-1(4)
DRAWING NO	D-7-T-730
DATE	Feb 2023

**EXHIBIT "A"**  
DISPOSAL D-C-117

ROUTE:	US60	LOCATION:	LONGMORE STREET	HIGHWAY NAME.:	SUPERSTITION FREEWAY	SHEET NO.:	3 of 22
--------	------	-----------	-----------------	----------------	----------------------	------------	---------

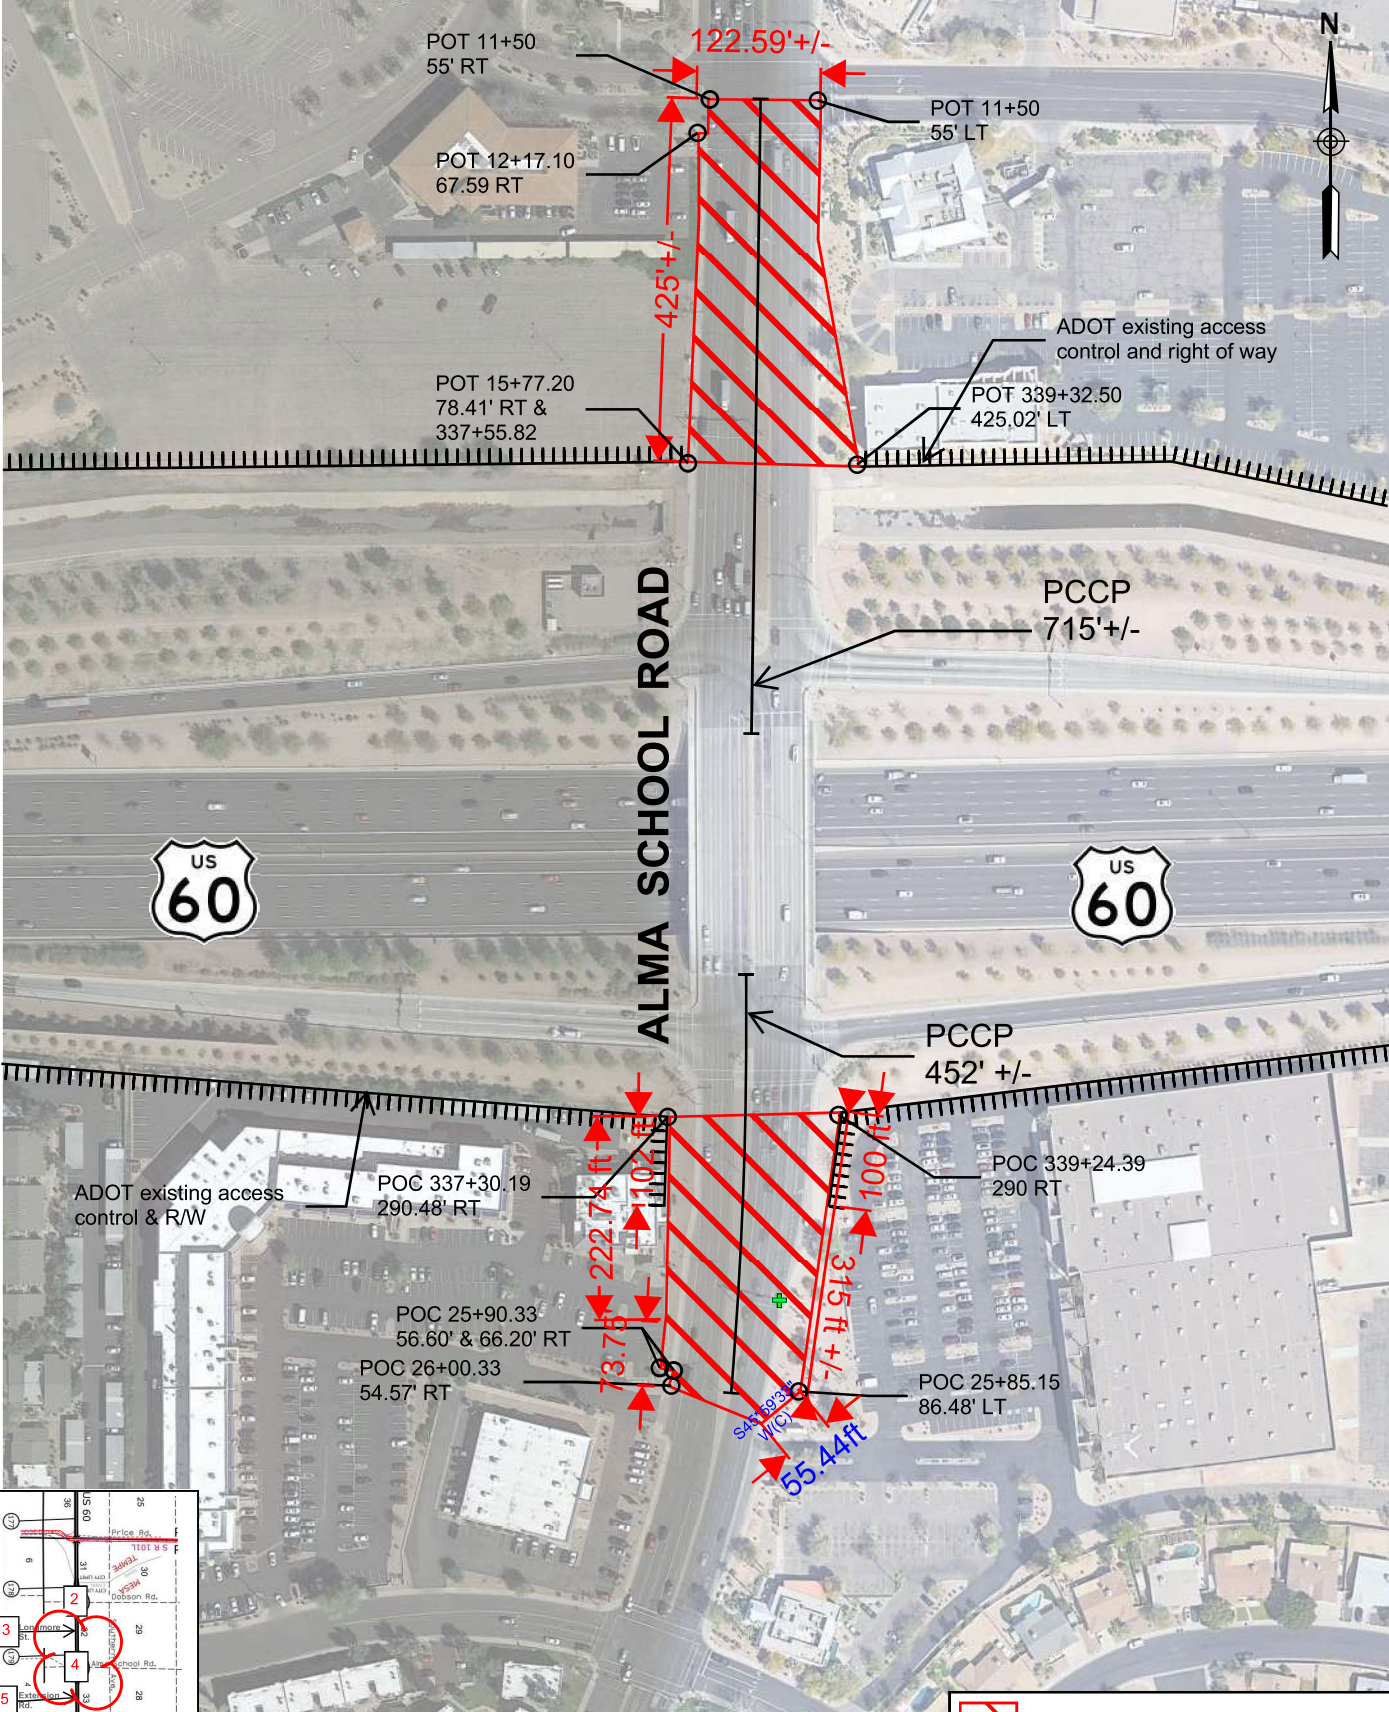

 Abandon to City of Mesa






**ADOT**  
Infrastructure Delivery and Operations

PROJECT NO	U-60-C-806
DRAWING NO	D-7-T-930
DATE	Feb 2023


**EXHIBIT "A"**  
DISPOSAL D-C-117


ROUTE:	US60	LOCATION:	ALMA SCHOOL ROAD	HIGHWAY NAME.:	SUPERSTITION FREEWAY	SHEET NO.:	4 of 22
--------	------	-----------	------------------	----------------	----------------------	------------	---------

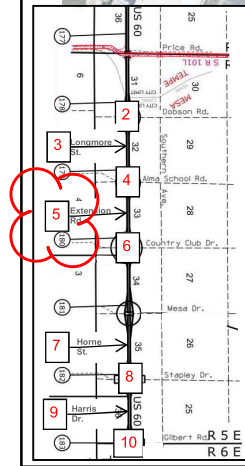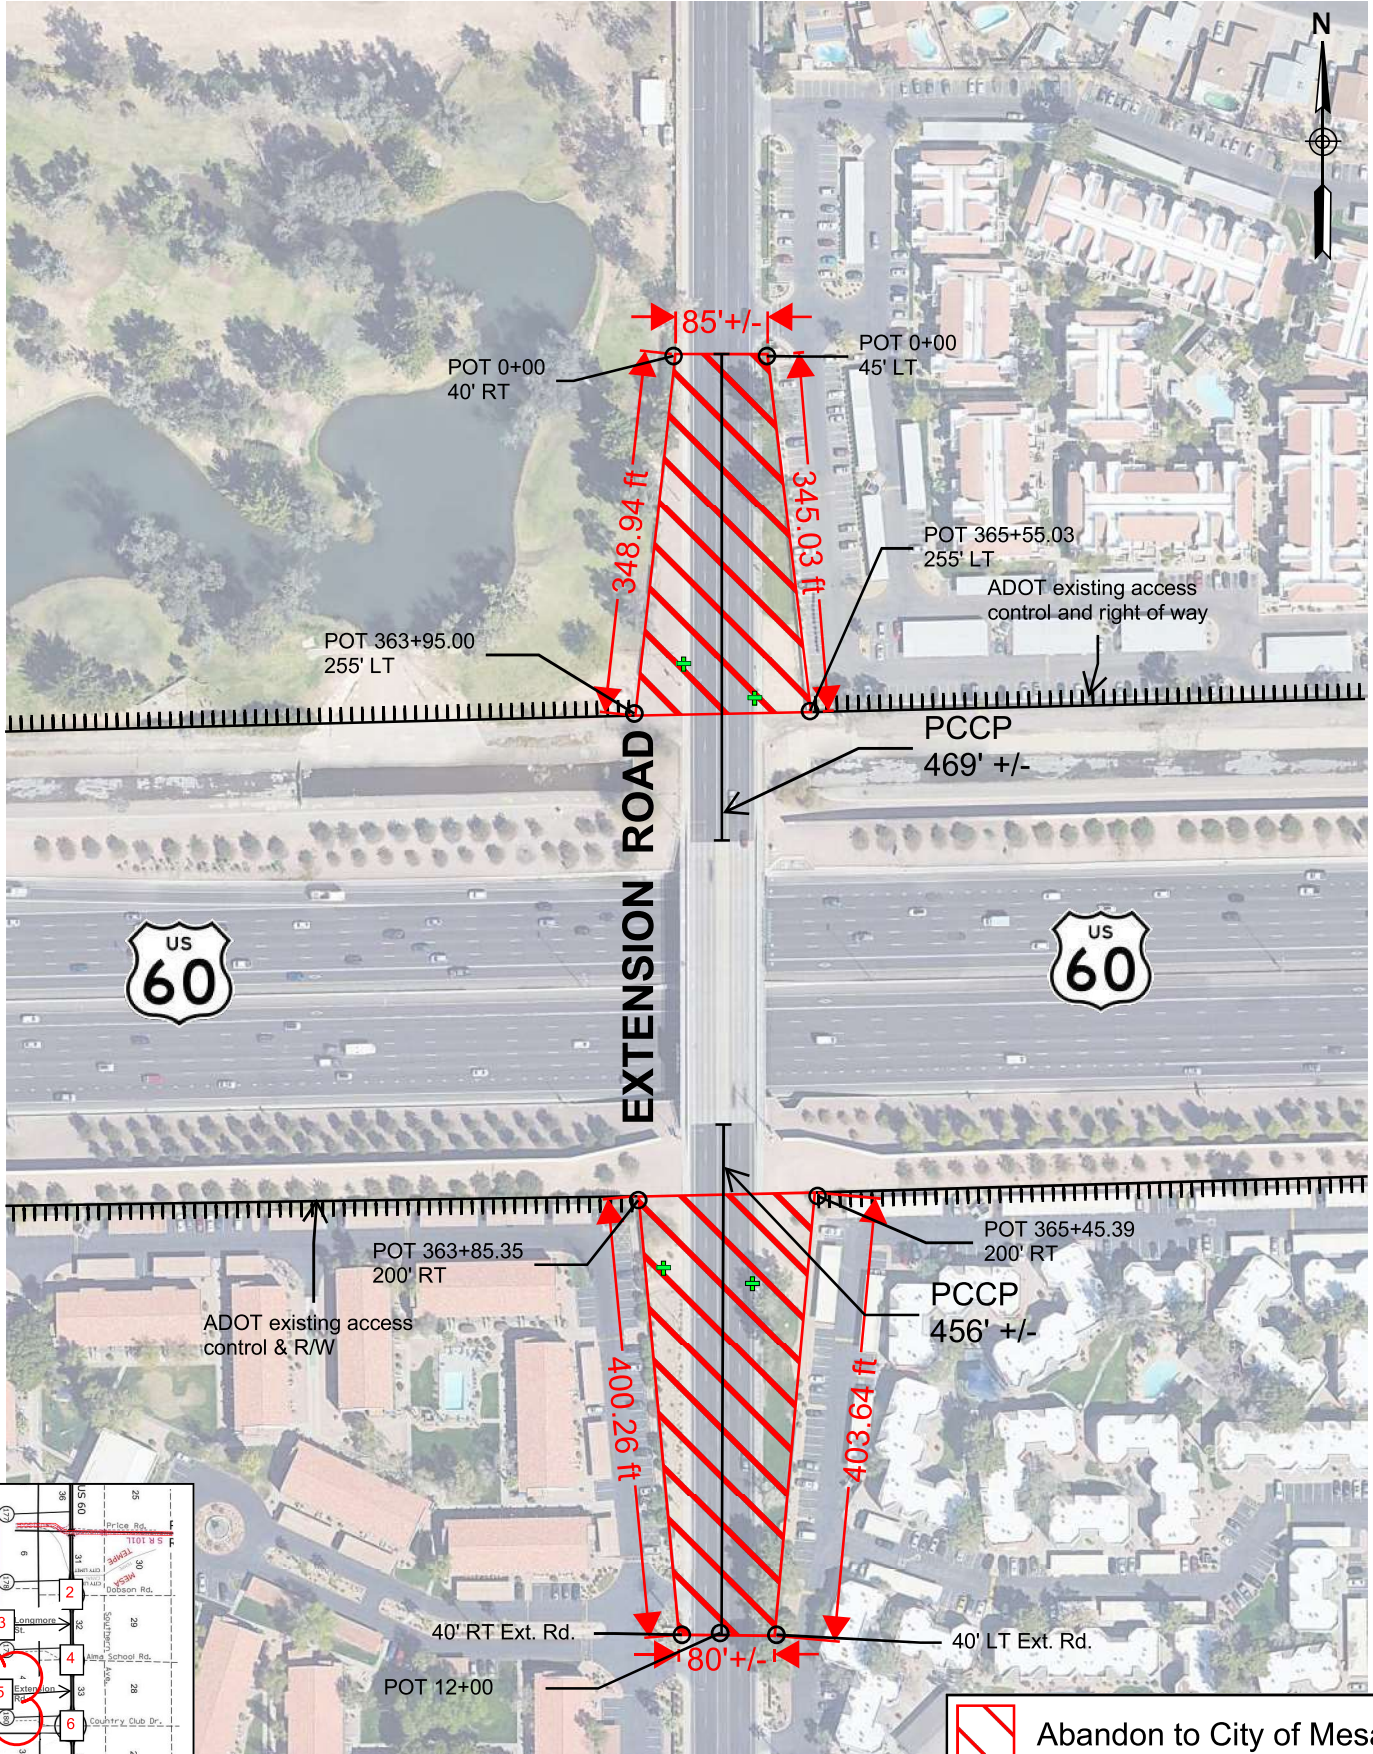


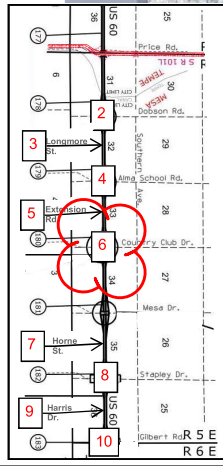
 Abandon to City of Mesa

<b>ADOT</b> Infrastructure Delivery and Operations	PROJECT NO	F-028-1(4)	<b>EXHIBIT "A"</b> DISPOSAL D-C-117				
	DRAWING NO	D-7-T-730					
	DATE	Feb 2023					
ROUTE:	US60	LOCATION:	EXTENSION ROAD	HIGHWAY NAME.:	SUPERSTITION FREEWAY	SHEET NO.:	5 of 22

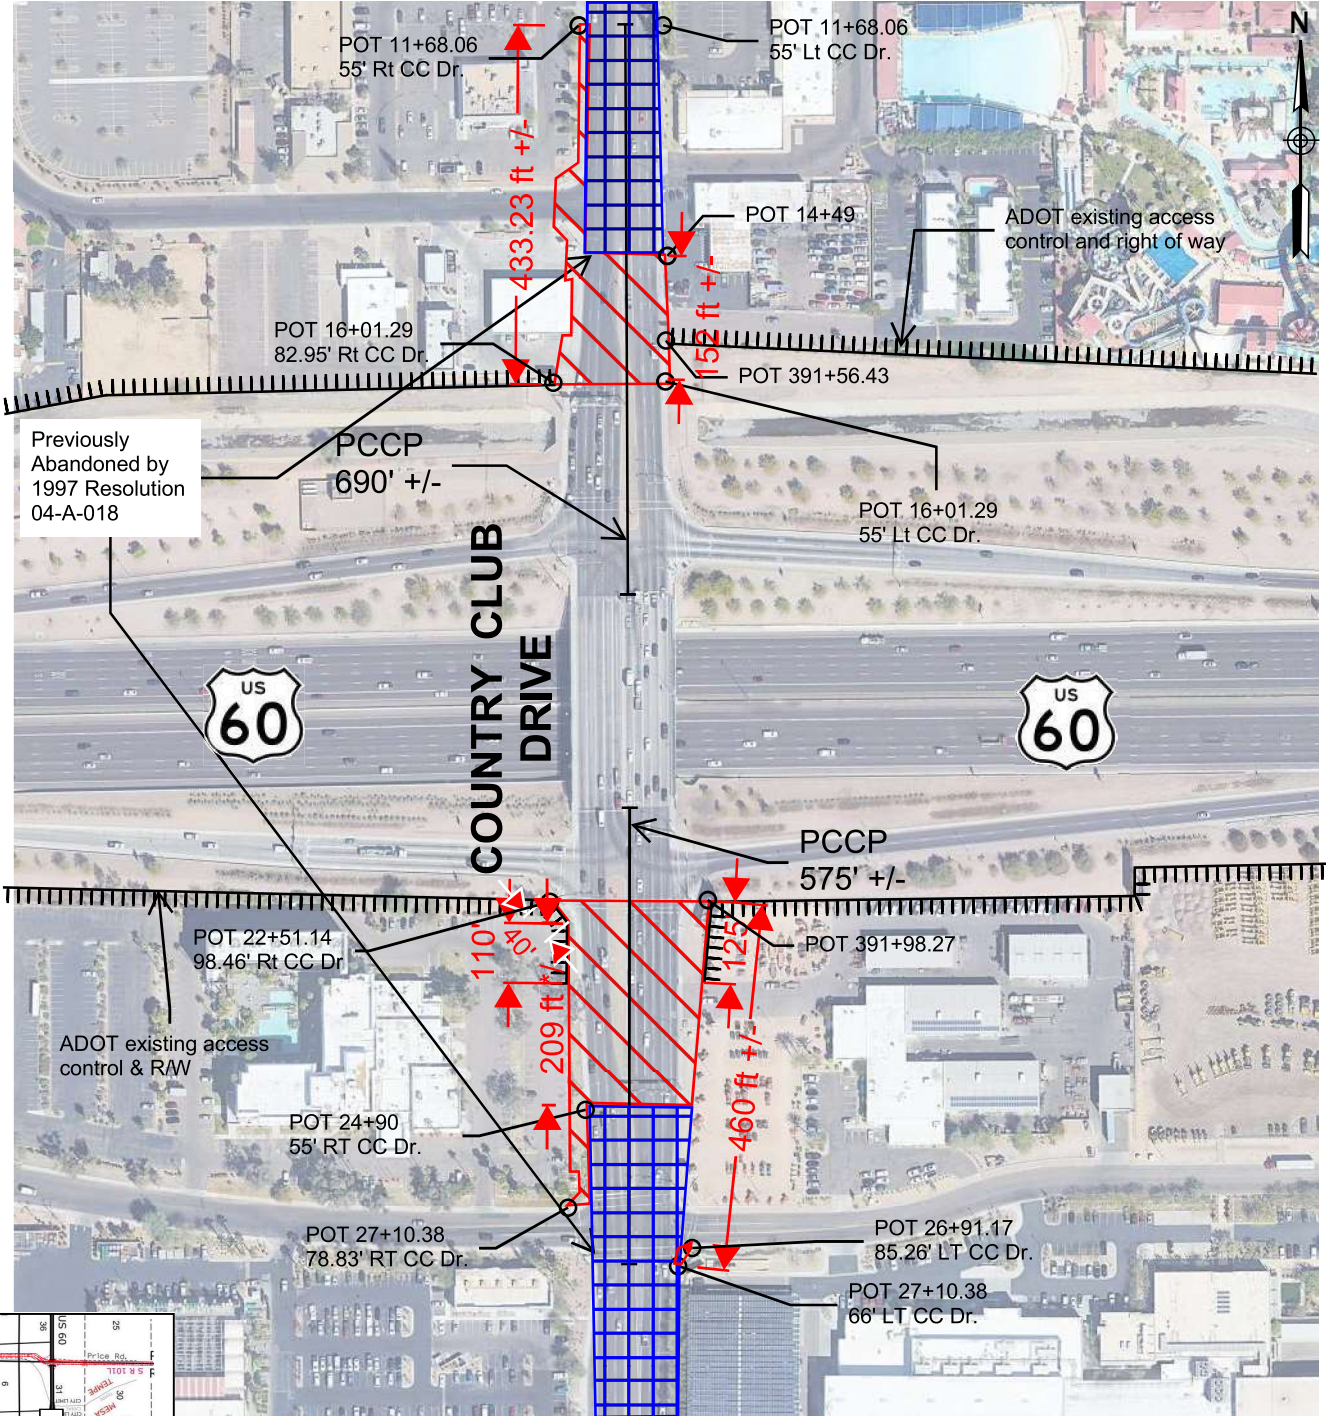

 Abandoned to City of Mesa per document 97-0599825

 Abandon to City of Mesa






**ADOT**  
Infrastructure Delivery and Operations



PROJECT NO	F-060-C-801
DRAWING NO	D-7-T-908
DATE	Feb 2023

**EXHIBIT "A"**  
DISPOSAL D-C-117


ROUTE:	US60	LOCATION:	COUNTRY CLUB DRIVE	HIGHWAY NAME.:	SUPERSTITION FREEWAY	SHEET NO.:	6 of 22
--------	------	-----------	--------------------	----------------	----------------------	------------	---------

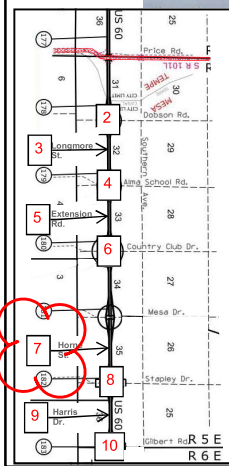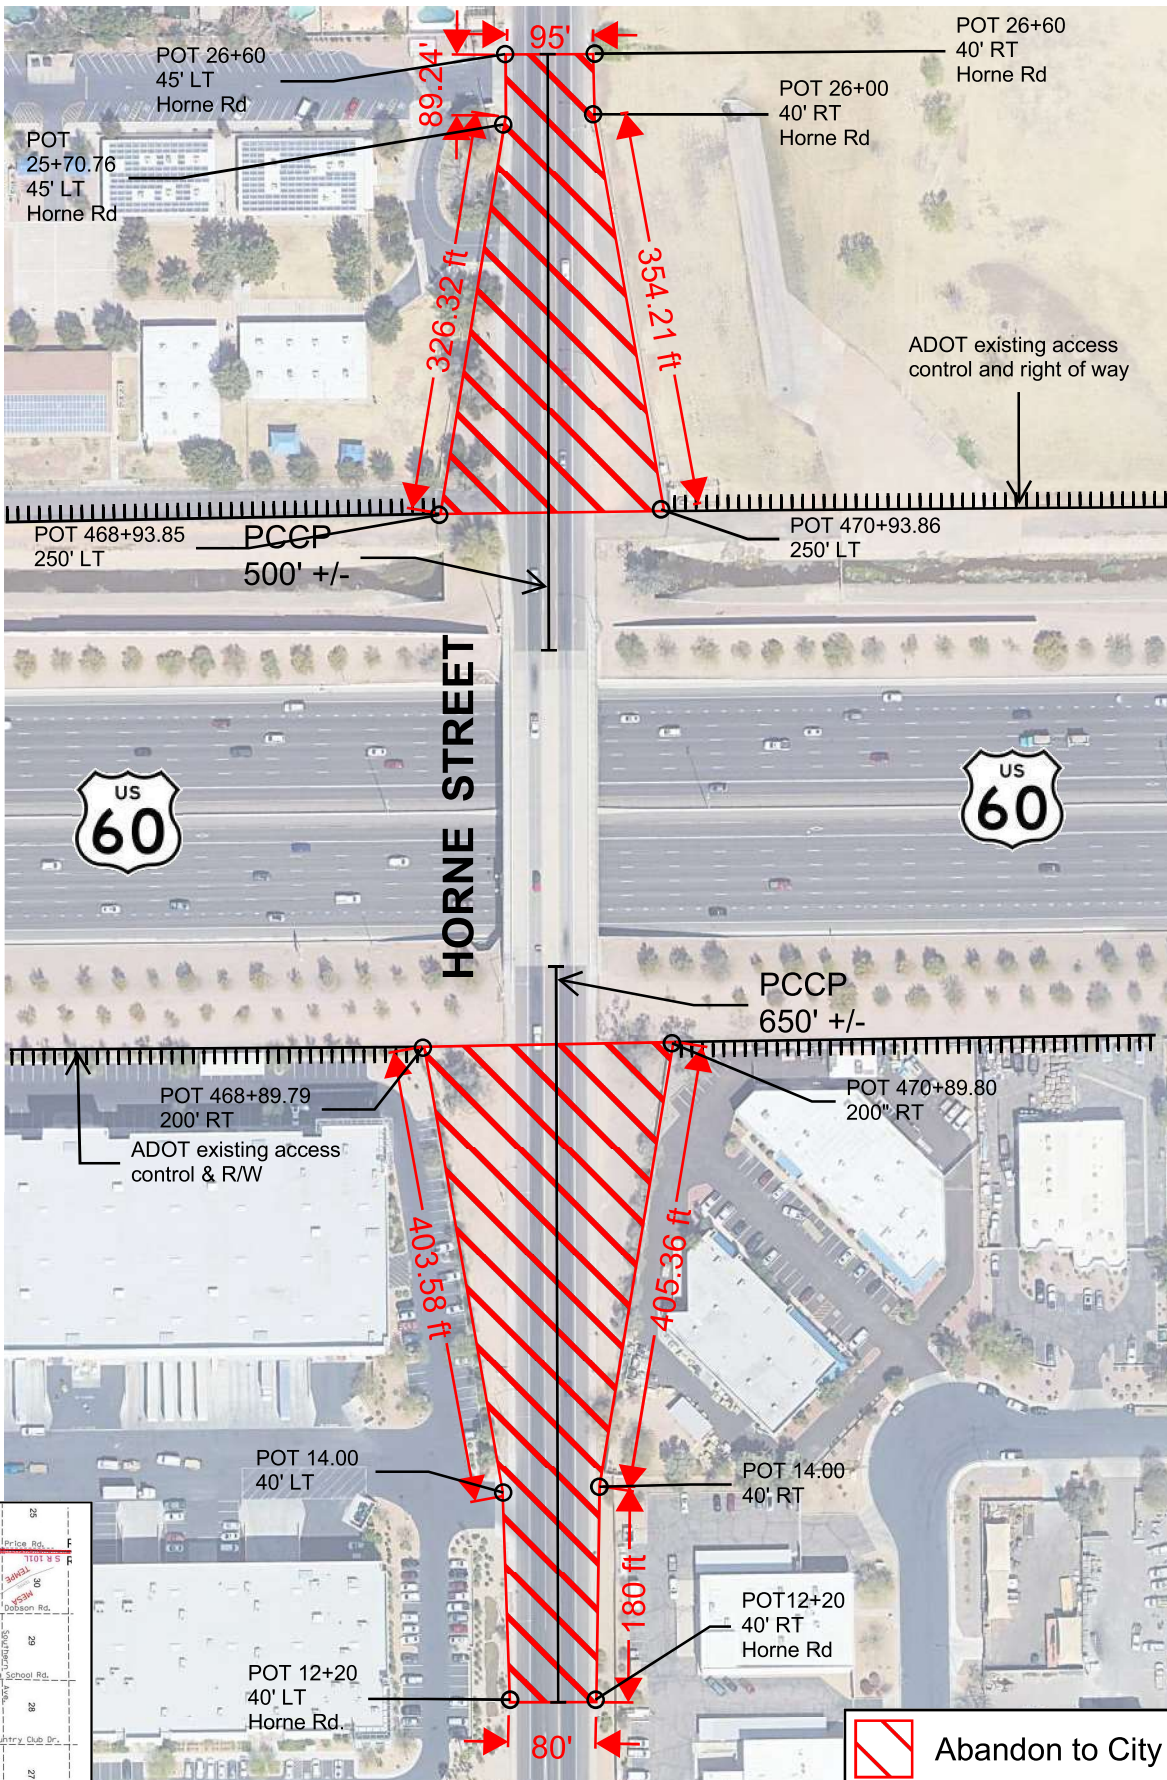


 <b>ADOT</b> Infrastructure Delivery and Operations	PROJECT NO	F-028-1(21)	<b>EXHIBIT "A"</b> DISPOSAL D-C-117
	DRAWING NO	D-7-T-741	
	DATE	May 2023	
ROUTE:	US60	LOCATION:	HORNE STREET
HIGHWAY NAME: SUPERSTITION FREEWAY		SHEET NO.: 7 of 22	

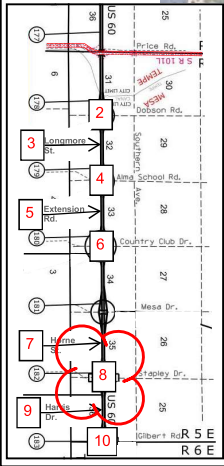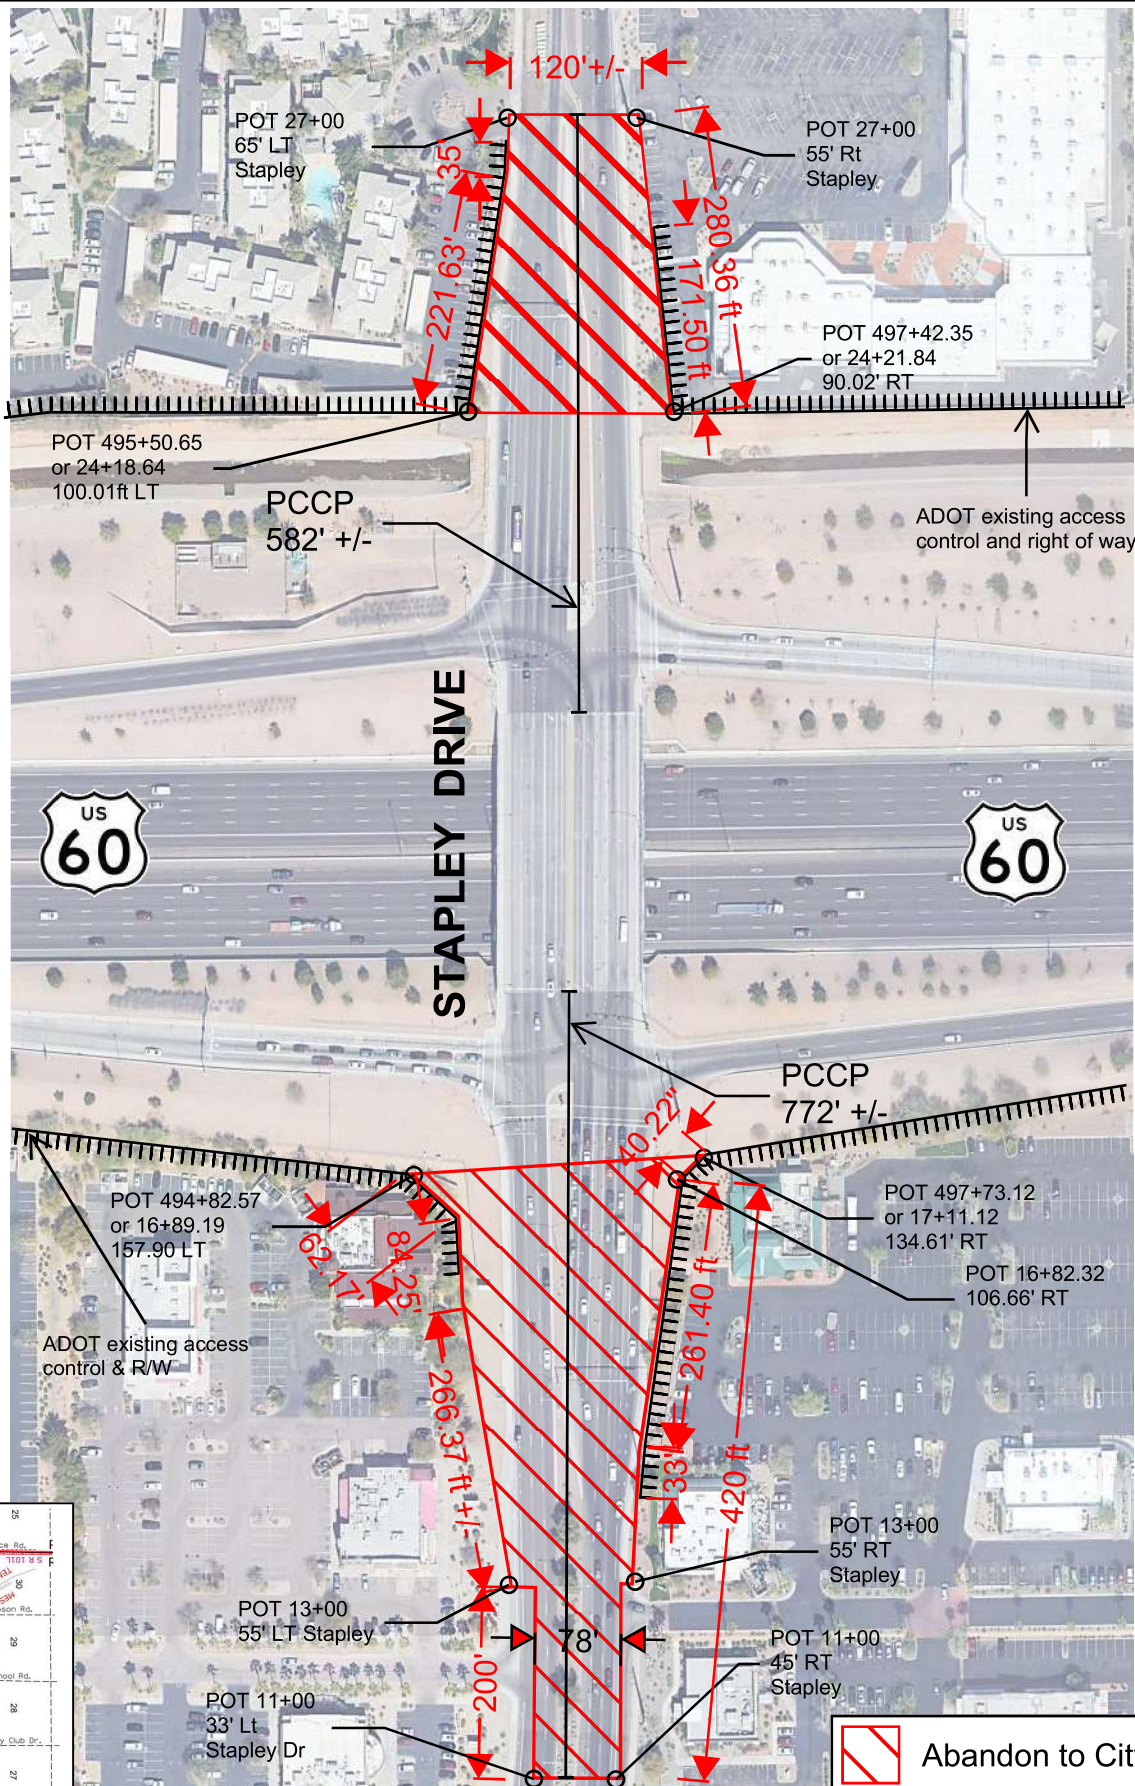


 <b>ADOT</b> Infrastructure Delivery and Operations	FED. ID NO	U-060-C-808	<b>EXHIBIT "A"</b> DISPOSAL D-C-117
	DRAWING NO	D-07-T-948	
	DATE	May 2023	
ROUTE:	LOCATION:	HIGHWAY NAME.:	SHEET NO.:
US60	STAPLEY DRIVE	SUPERSTITION FREEWAY	8 of 22

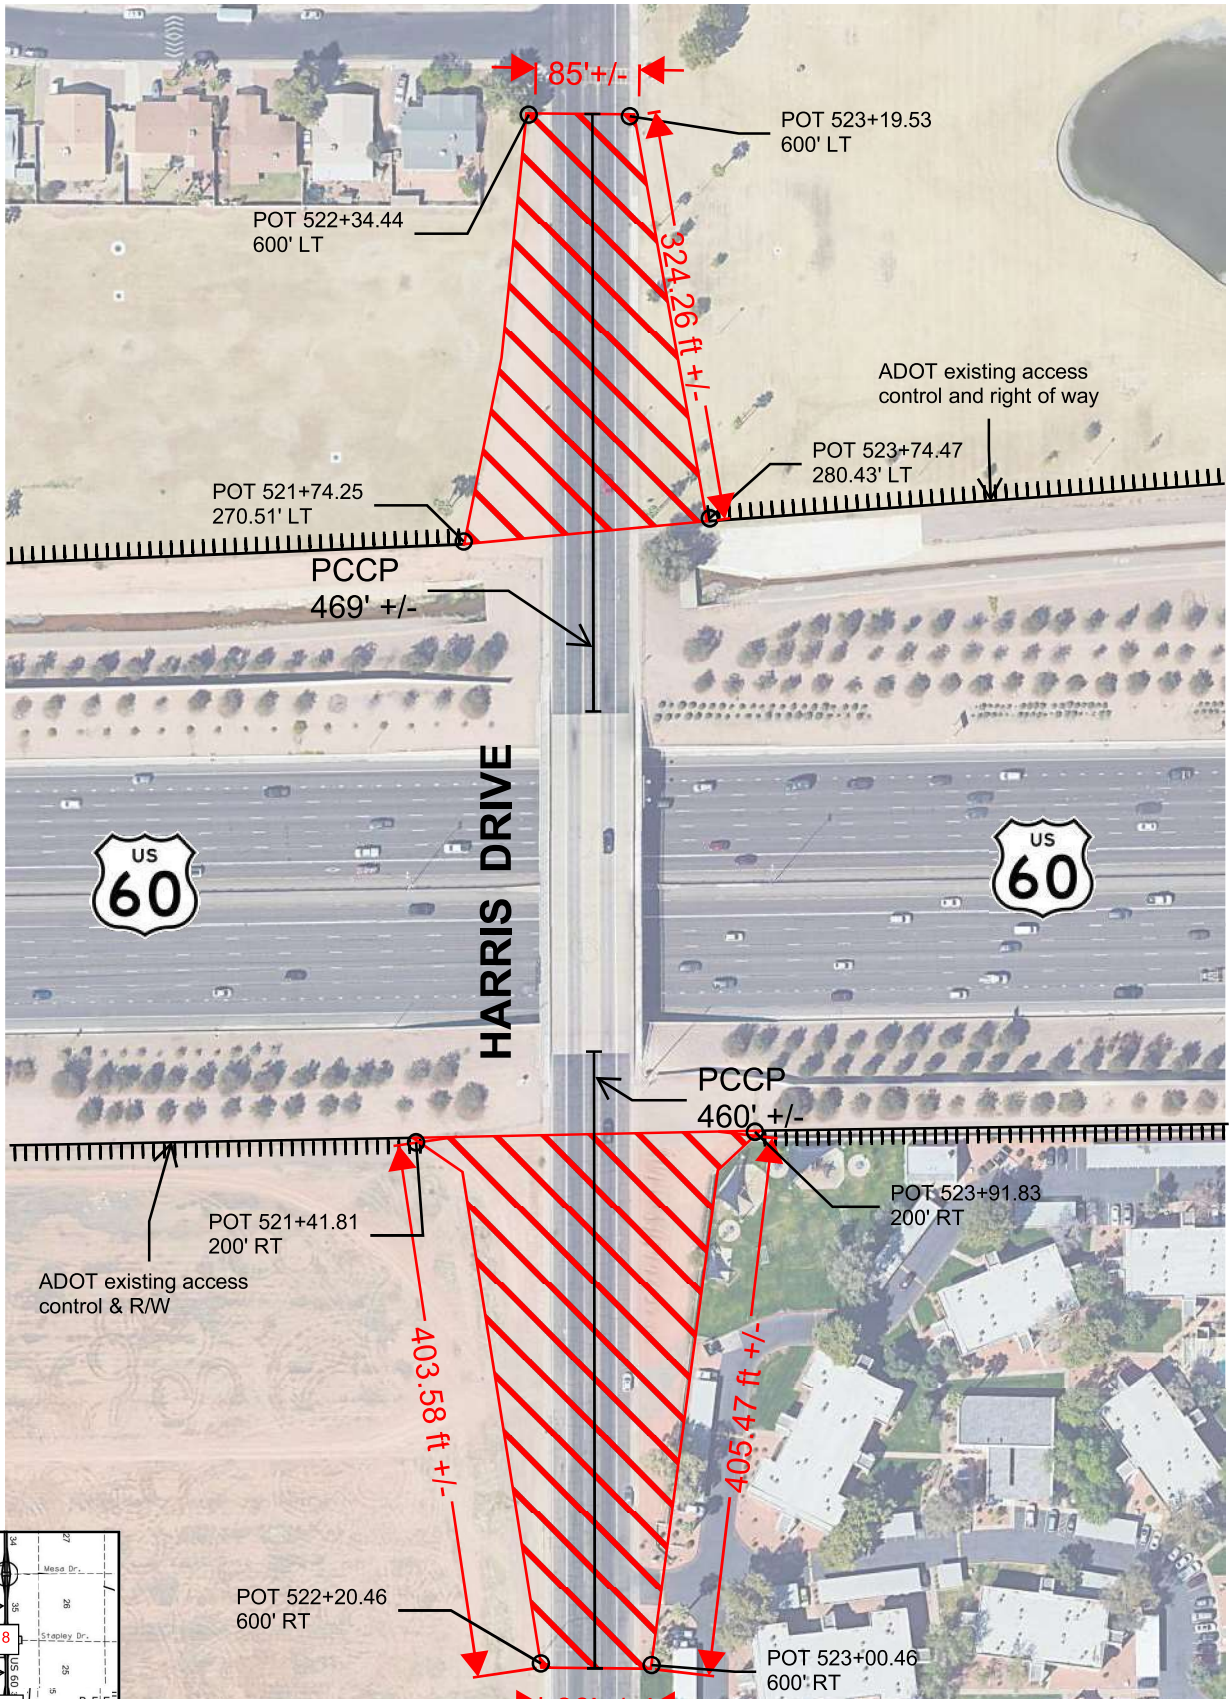

HARRIS DRIVE

 Abandon to City of Mesa

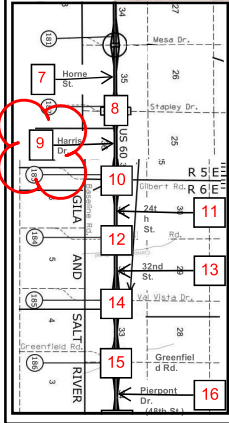



**ADOT**  
Infrastructure Delivery and Operations


PROJECT NO	F-BP-028-I-705
DRAWING NO	D-7-T-789
DATE	Feb 2023

**EXHIBIT "A"**  
DISPOSAL D-C-117

ROUTE:	US60	LOCATION:	HARRIS DRIVE	HIGHWAY NAME.:	SUPERSTITION FREEWAY	SHEET NO.:	9 of 22
--------	------	-----------	--------------	----------------	----------------------	------------	---------

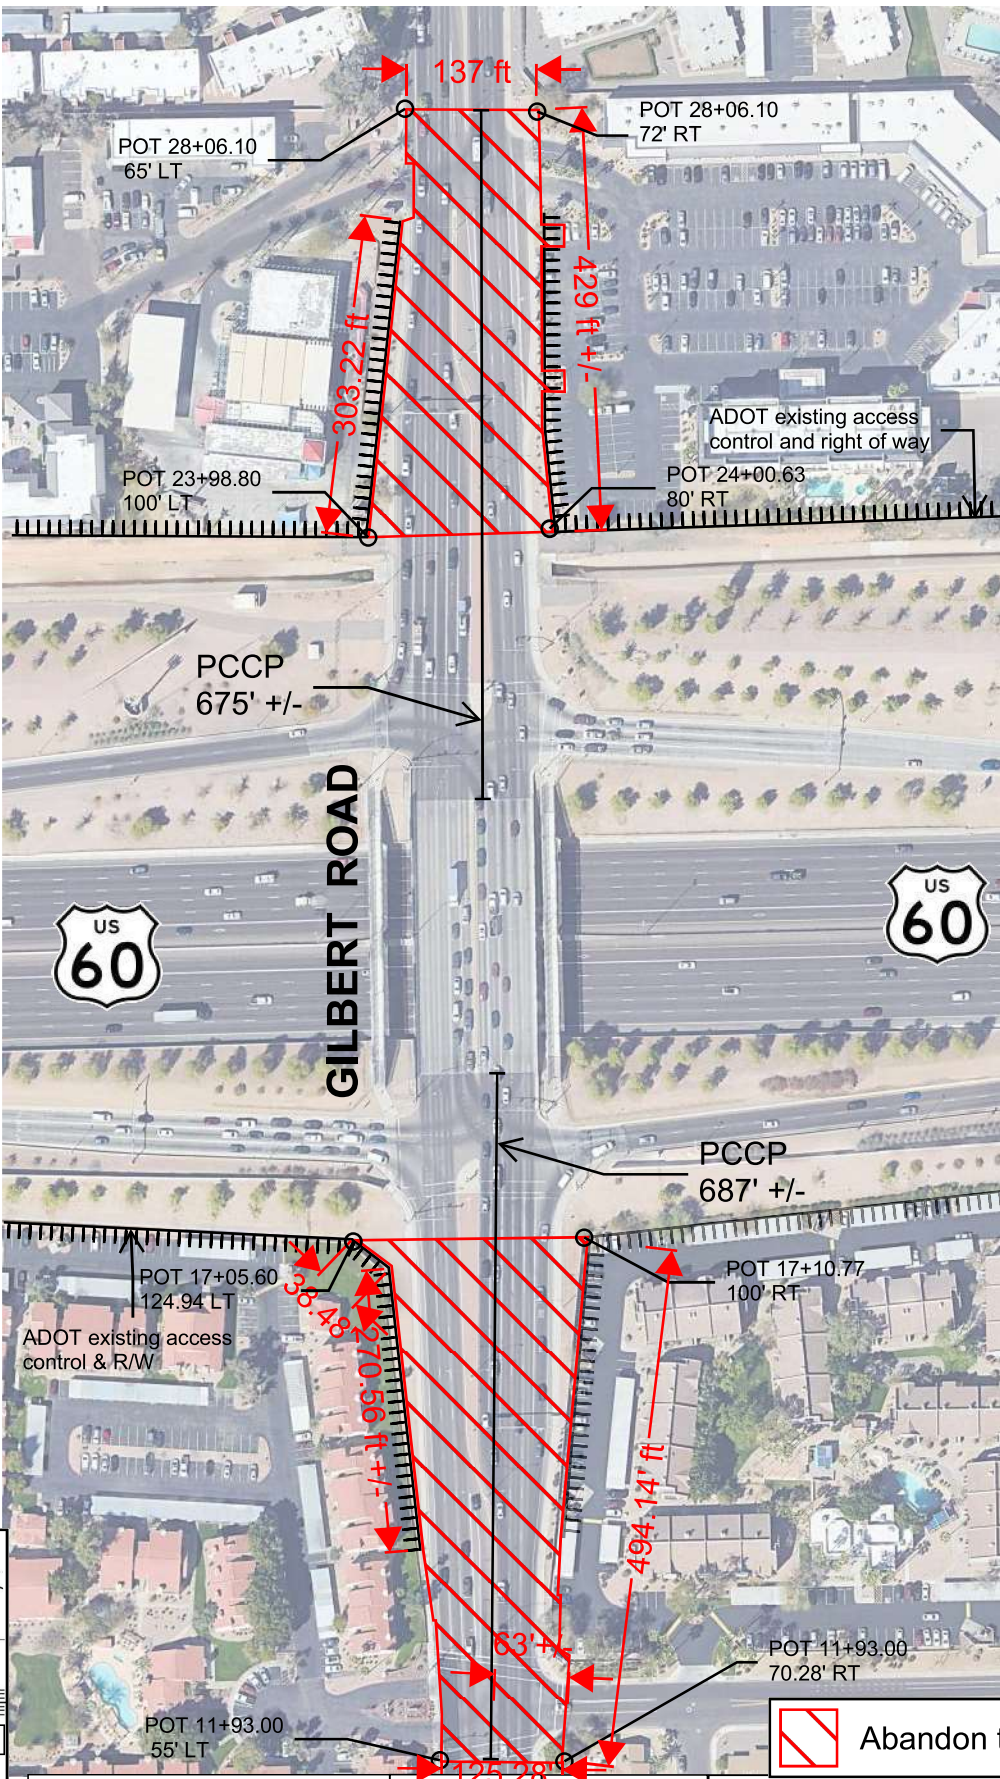

 Abandon to City of Mesa


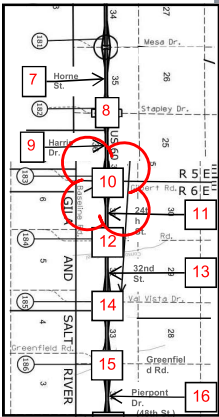



**ADOT**  
Infrastructure Delivery and Operations

PROJECT NO	U 060-C-808
DRAWING NO	D-07-T-948
DATE	Feb 2023

**EXHIBIT "A"**  
DISPOSAL D-C-117

ROUTE:	US60	LOCATION:	GILBERT ROAD	HIGHWAY NAME.:	SUPERSTITION FREEWAY	SHEET NO.:	10 of 22
--------	------	-----------	--------------	----------------	----------------------	------------	----------

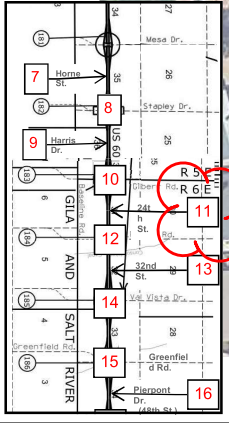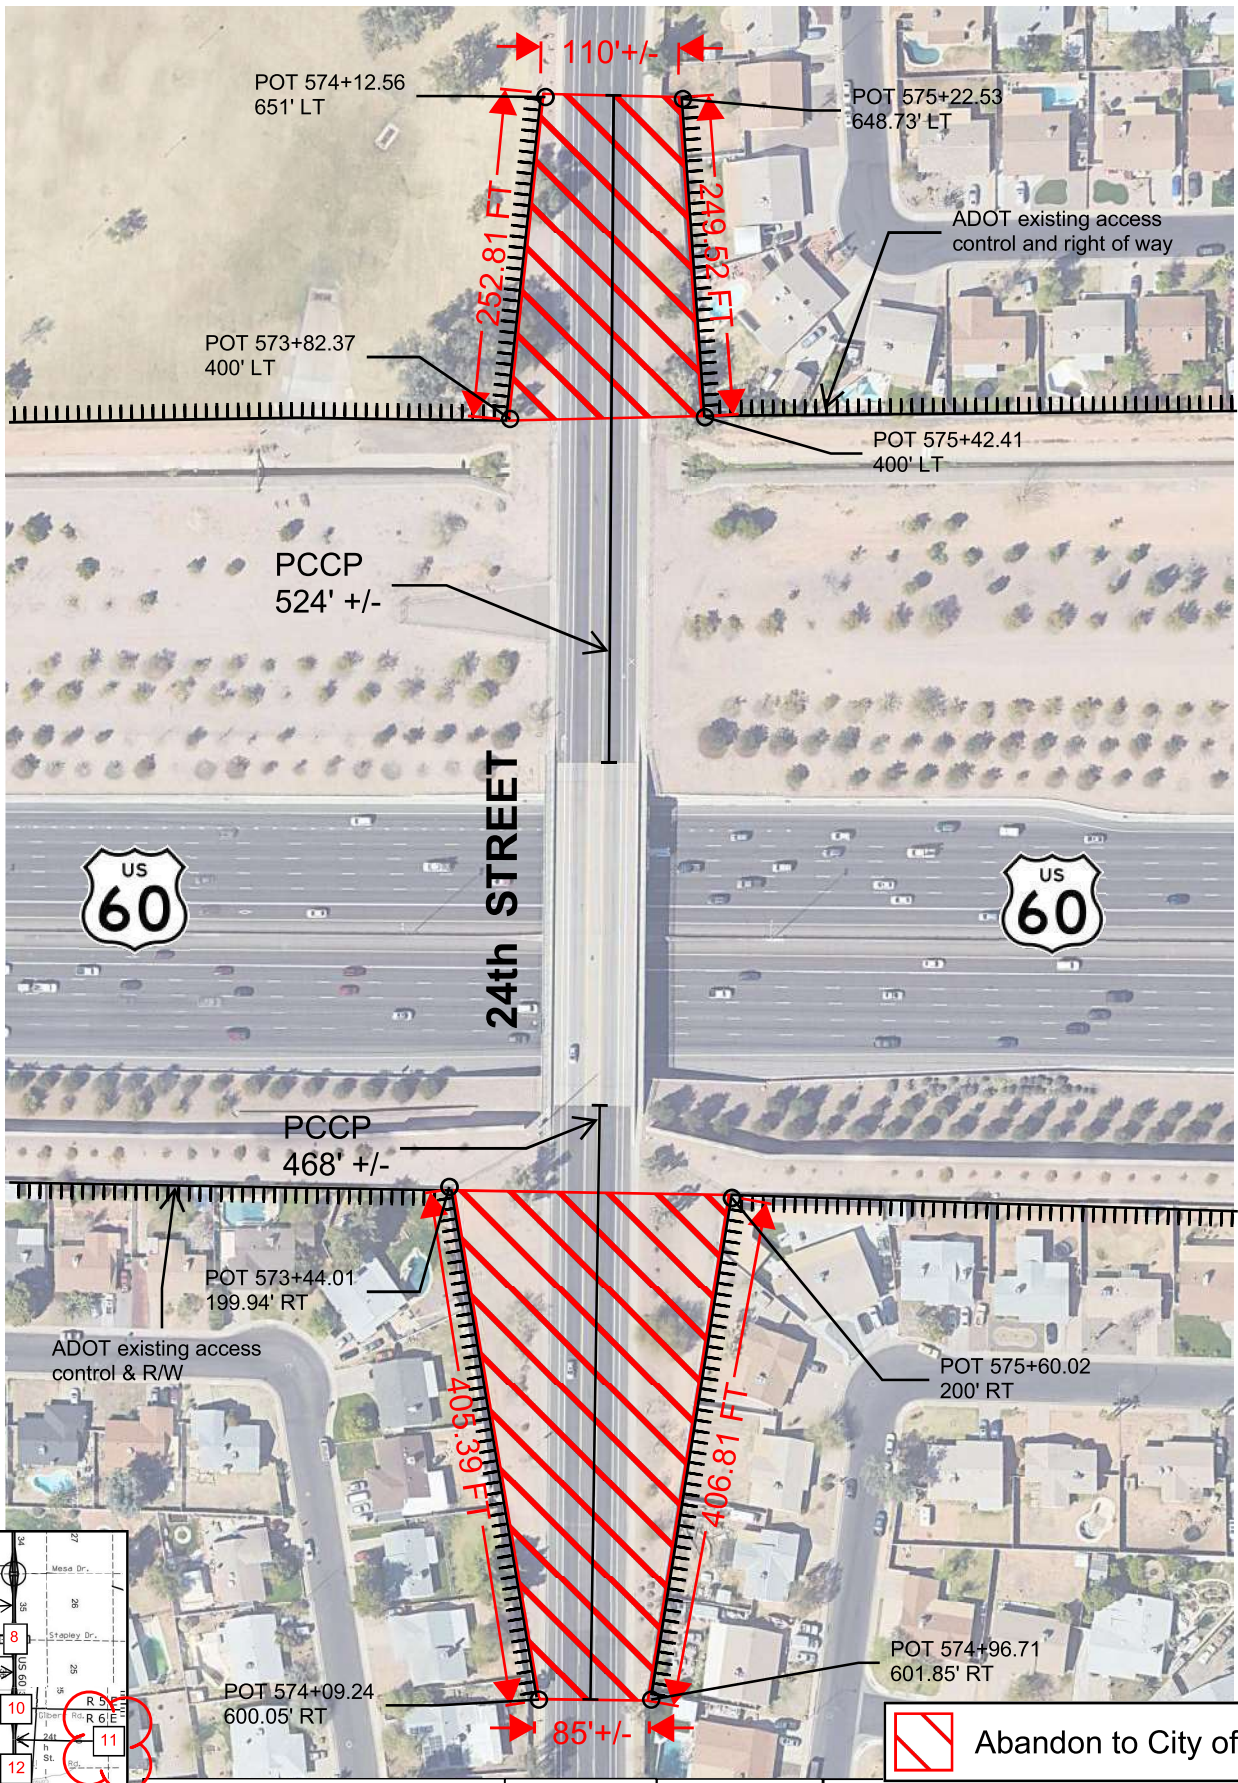


 Abandon to City of Mesa

**ADOT**  
Infrastructure Delivery and Operations

PROJECT NO	F-028-1(8)
DRAWING NO	D-7-T-745
DATE	Feb 2023


**EXHIBIT "A"**  
DISPOSAL D-C-117

ROUTE:	US60	LOCATION:	24th STREET	HIGHWAY NAME.:	SUPERSTITION FREEWAY	SHEET NO.:	11 of 22
--------	------	-----------	-------------	----------------	----------------------	------------	----------

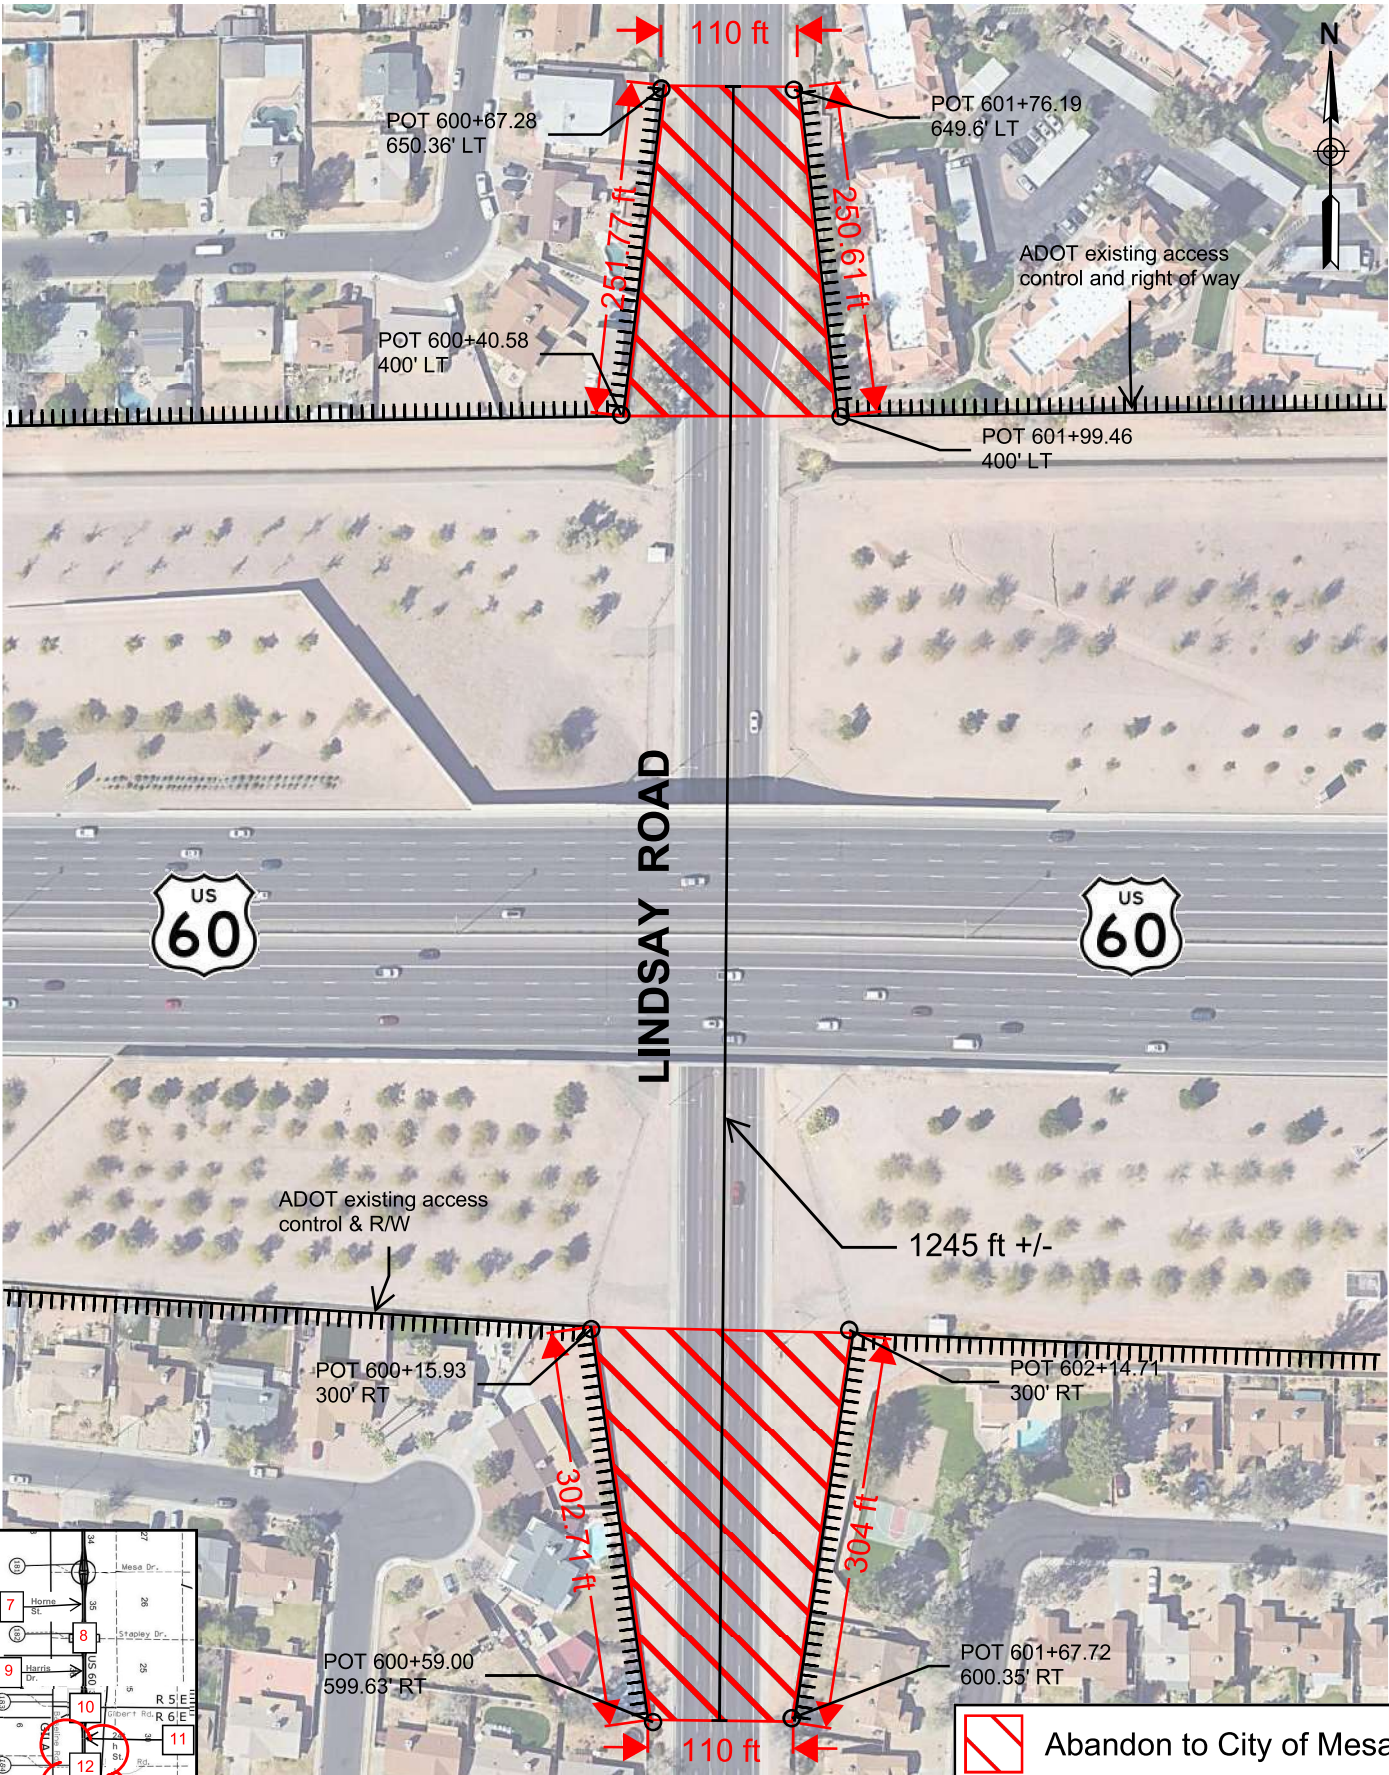

LINDSAY ROAD

Abandon to City of Mesa

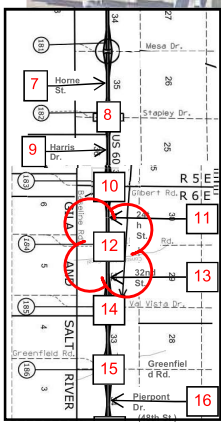



**ADOT**  
Infrastructure Delivery and Operations


PROJECT NO	F-028-1-(8)
DRAWING NO	D-7-T-745
DATE	Feb 2023

**EXHIBIT "A"**  
DISPOSAL D-C-117

ROUTE:	US60	LOCATION:	LINDSAY ROAD	HIGHWAY NAME.:	SUPERSTITION FREEWAY	SHEET NO.:	12 of 22
--------	------	-----------	--------------	----------------	----------------------	------------	----------

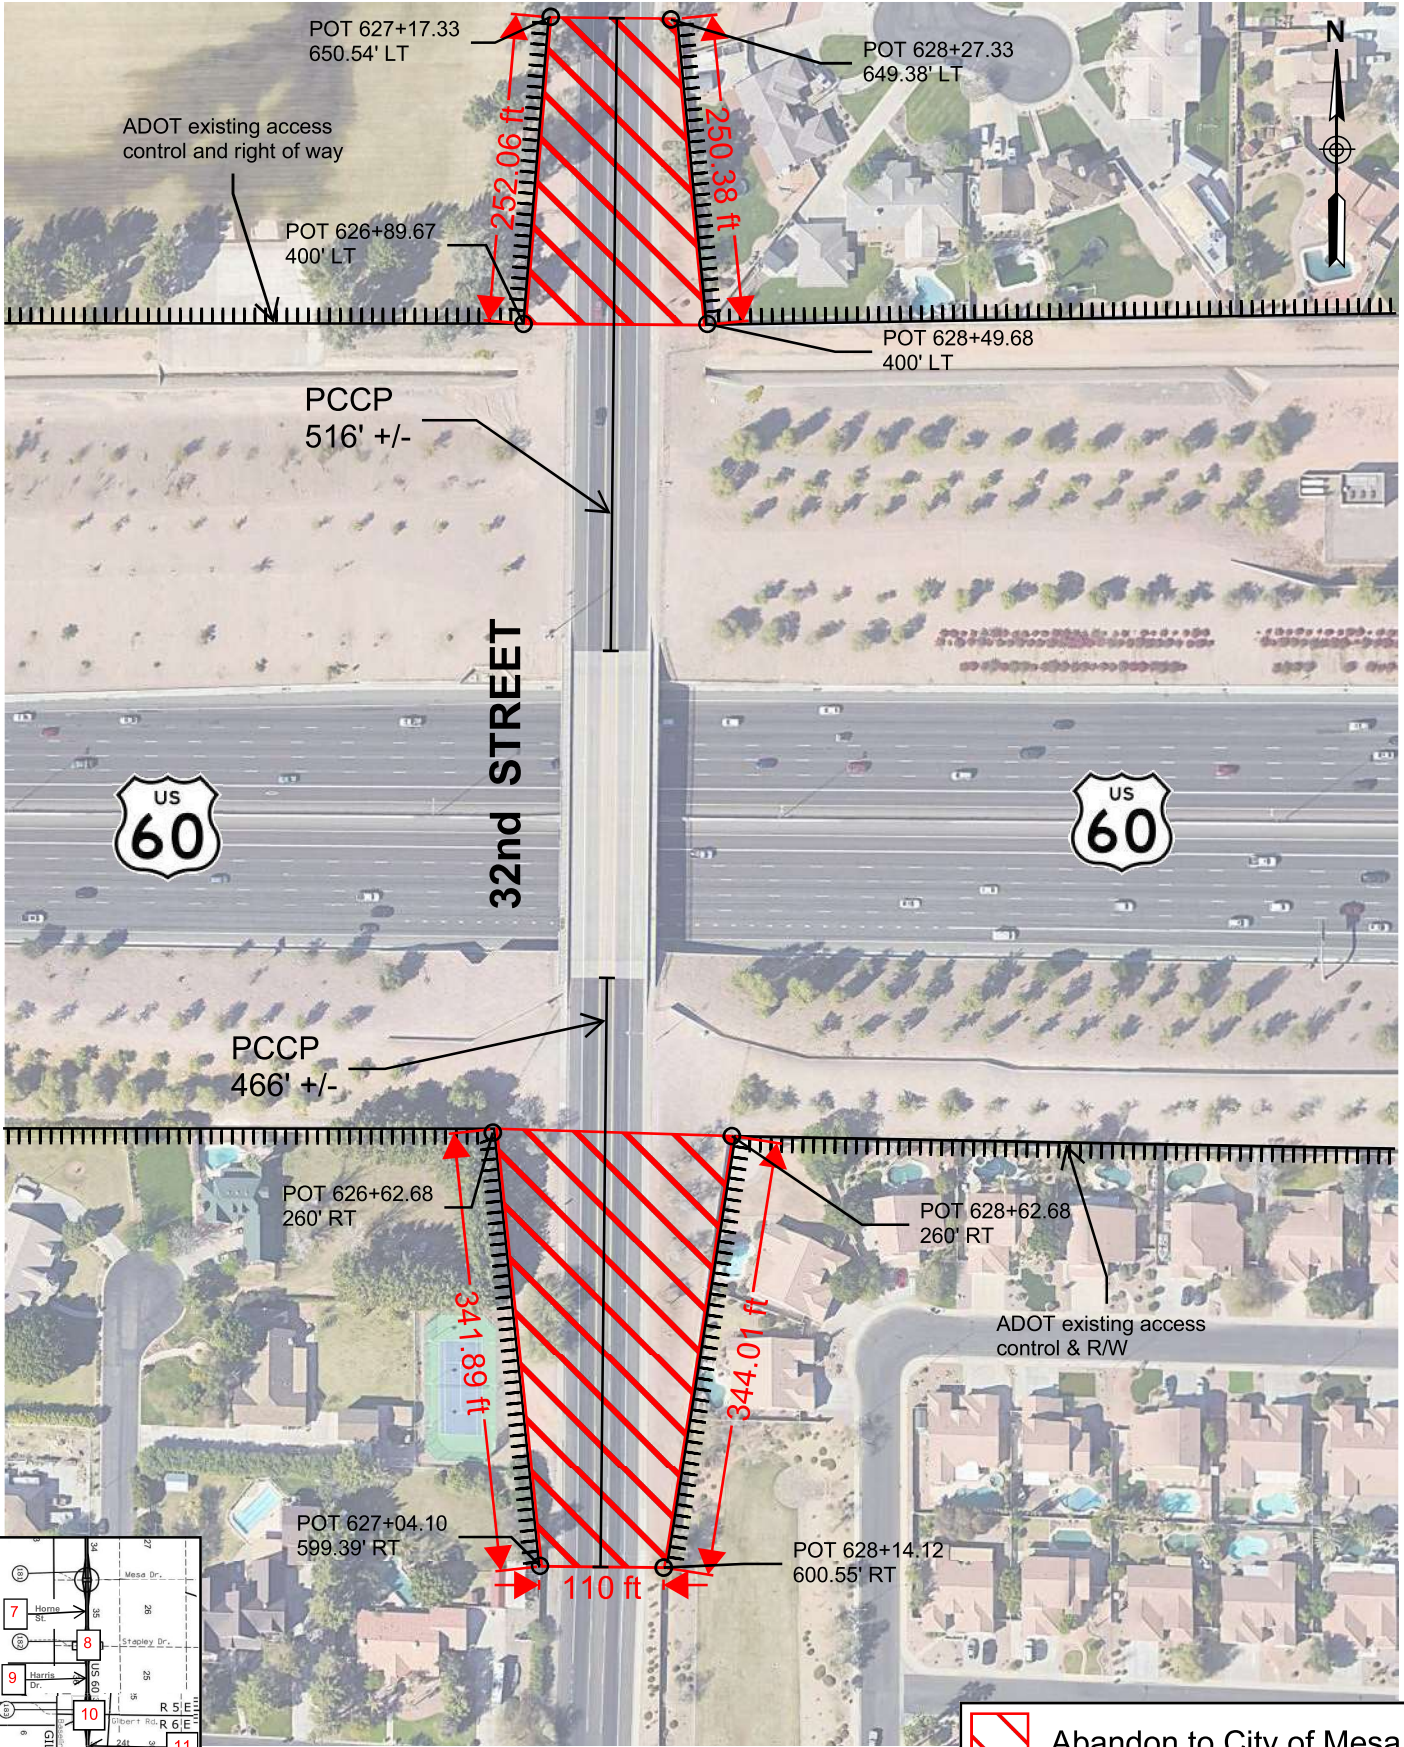

 Abandon to City of Mesa

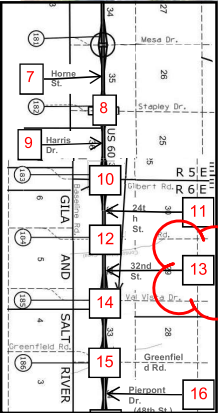

**ADOT**  
Infrastructure Delivery and Operations


PROJECT NO	F-028-1(8)
DRAWING NO	D-7-T-745
DATE	Feb 2023

**EXHIBIT "A"**  
DISPOSAL D-C-117


ROUTE: **US60** LOCATION: **32nd STREET**


HIGHWAY NAME.: **SUPERSTITION FREEWAY**

SHEET NO.: **13 of 22**

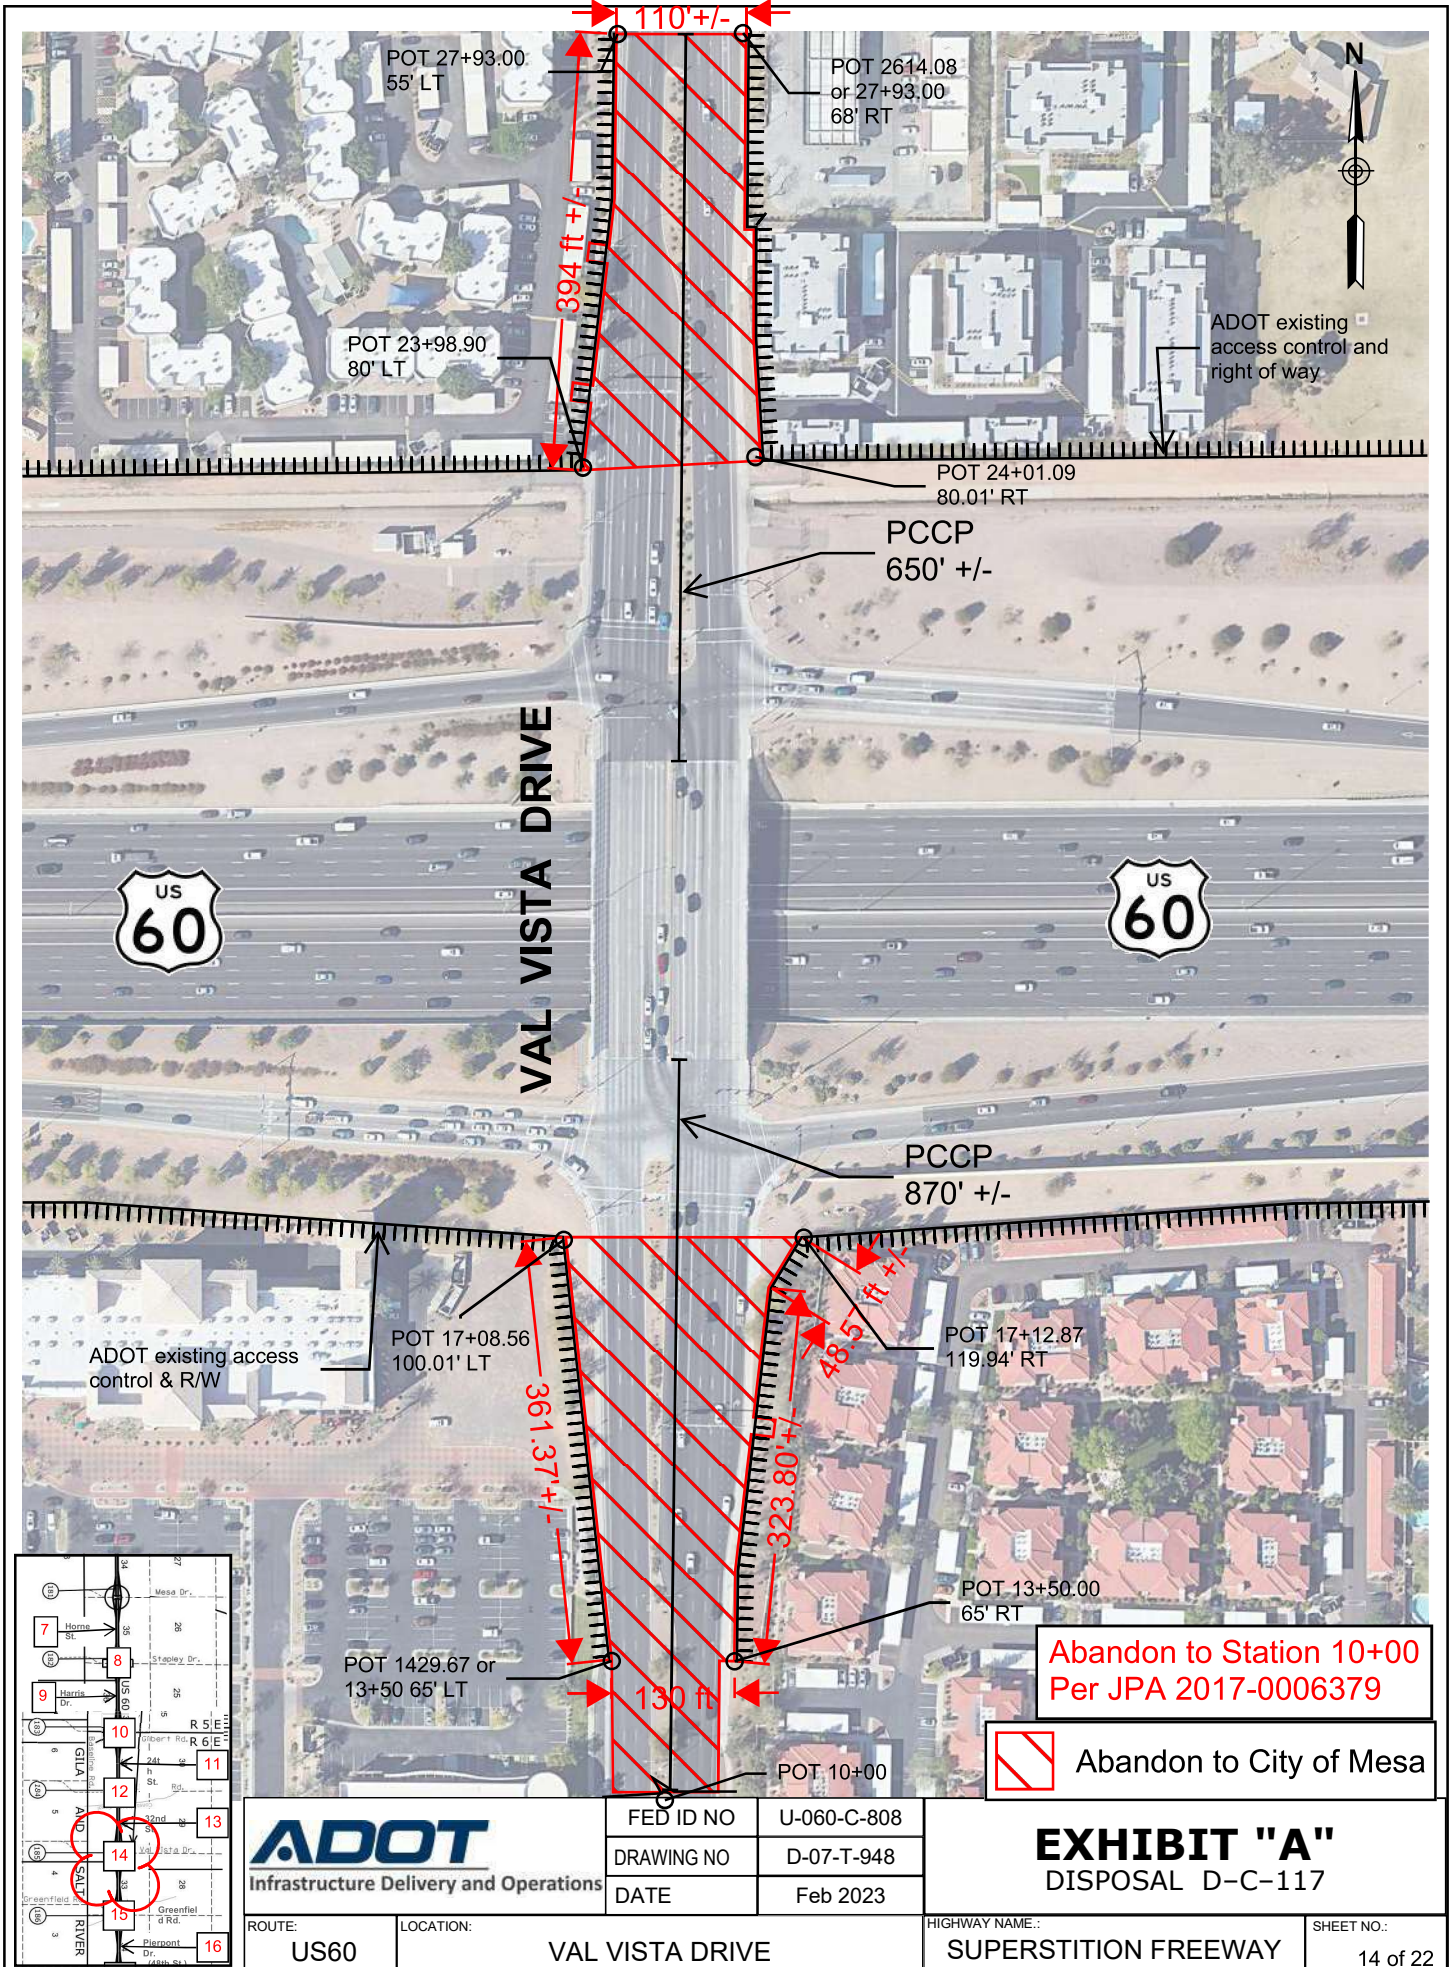

Abandon to Station 10+00  
Per JPA 2017-0006379

 Abandon to City of Mesa

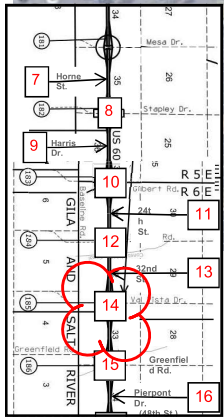




**ADOT**  
Infrastructure Delivery and Operations

FED ID NO	U-060-C-808
DRAWING NO	D-07-T-948
DATE	Feb 2023

**EXHIBIT "A"**  
DISPOSAL D-C-117

ROUTE:	LOCATION:	HIGHWAY NAME:	SHEET NO.:
US60	VAL VISTA DRIVE	SUPERSTITION FREEWAY	14 of 22

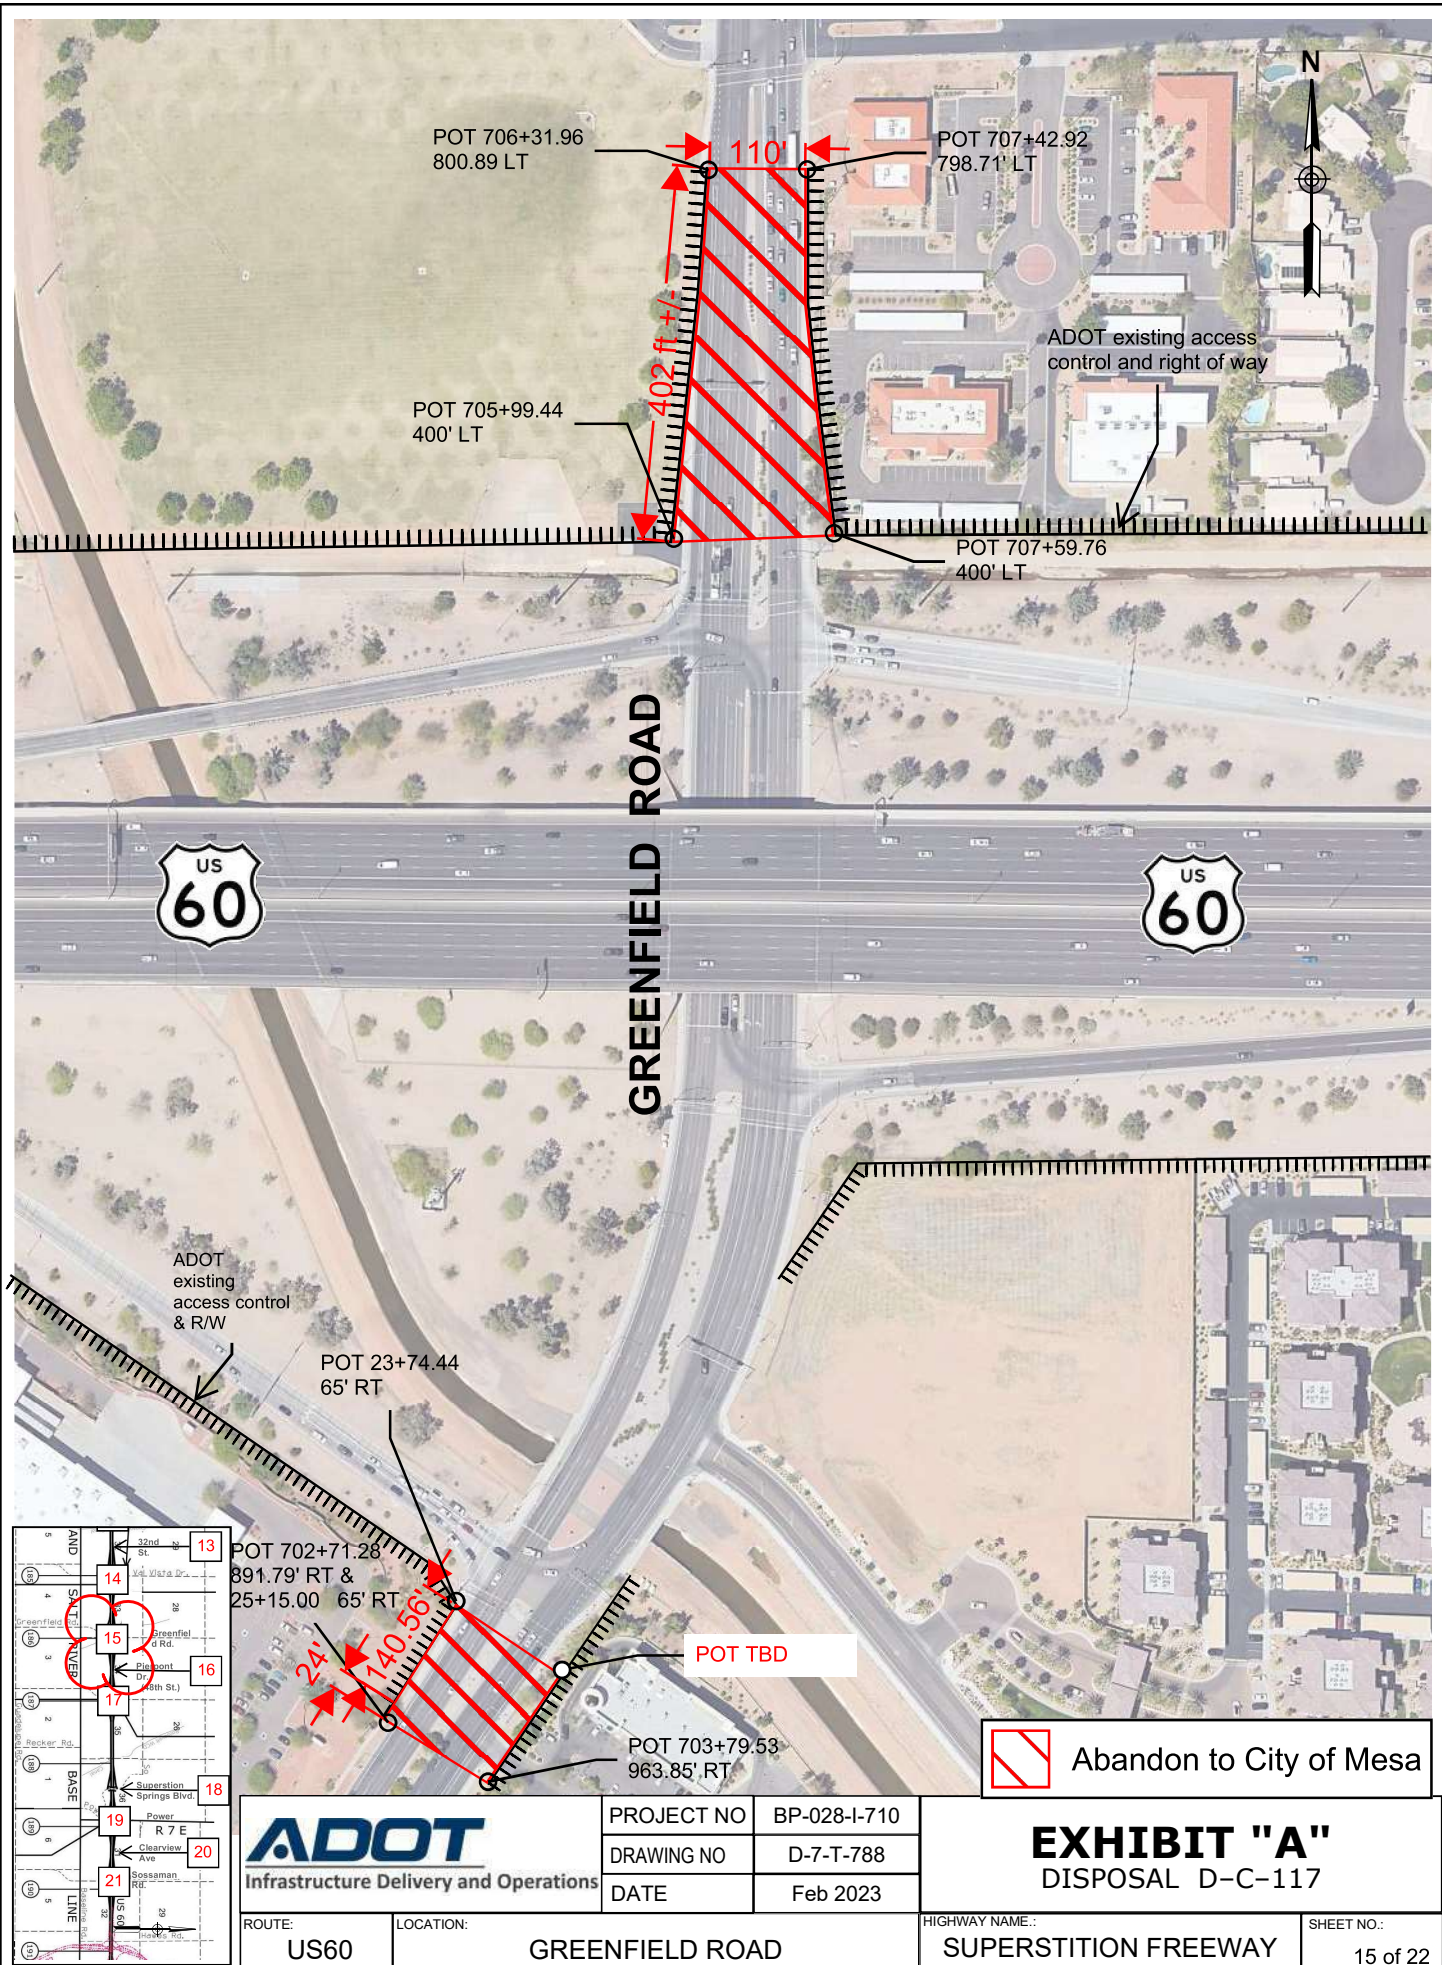

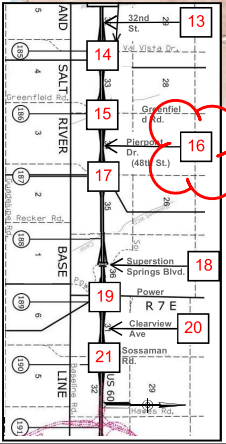
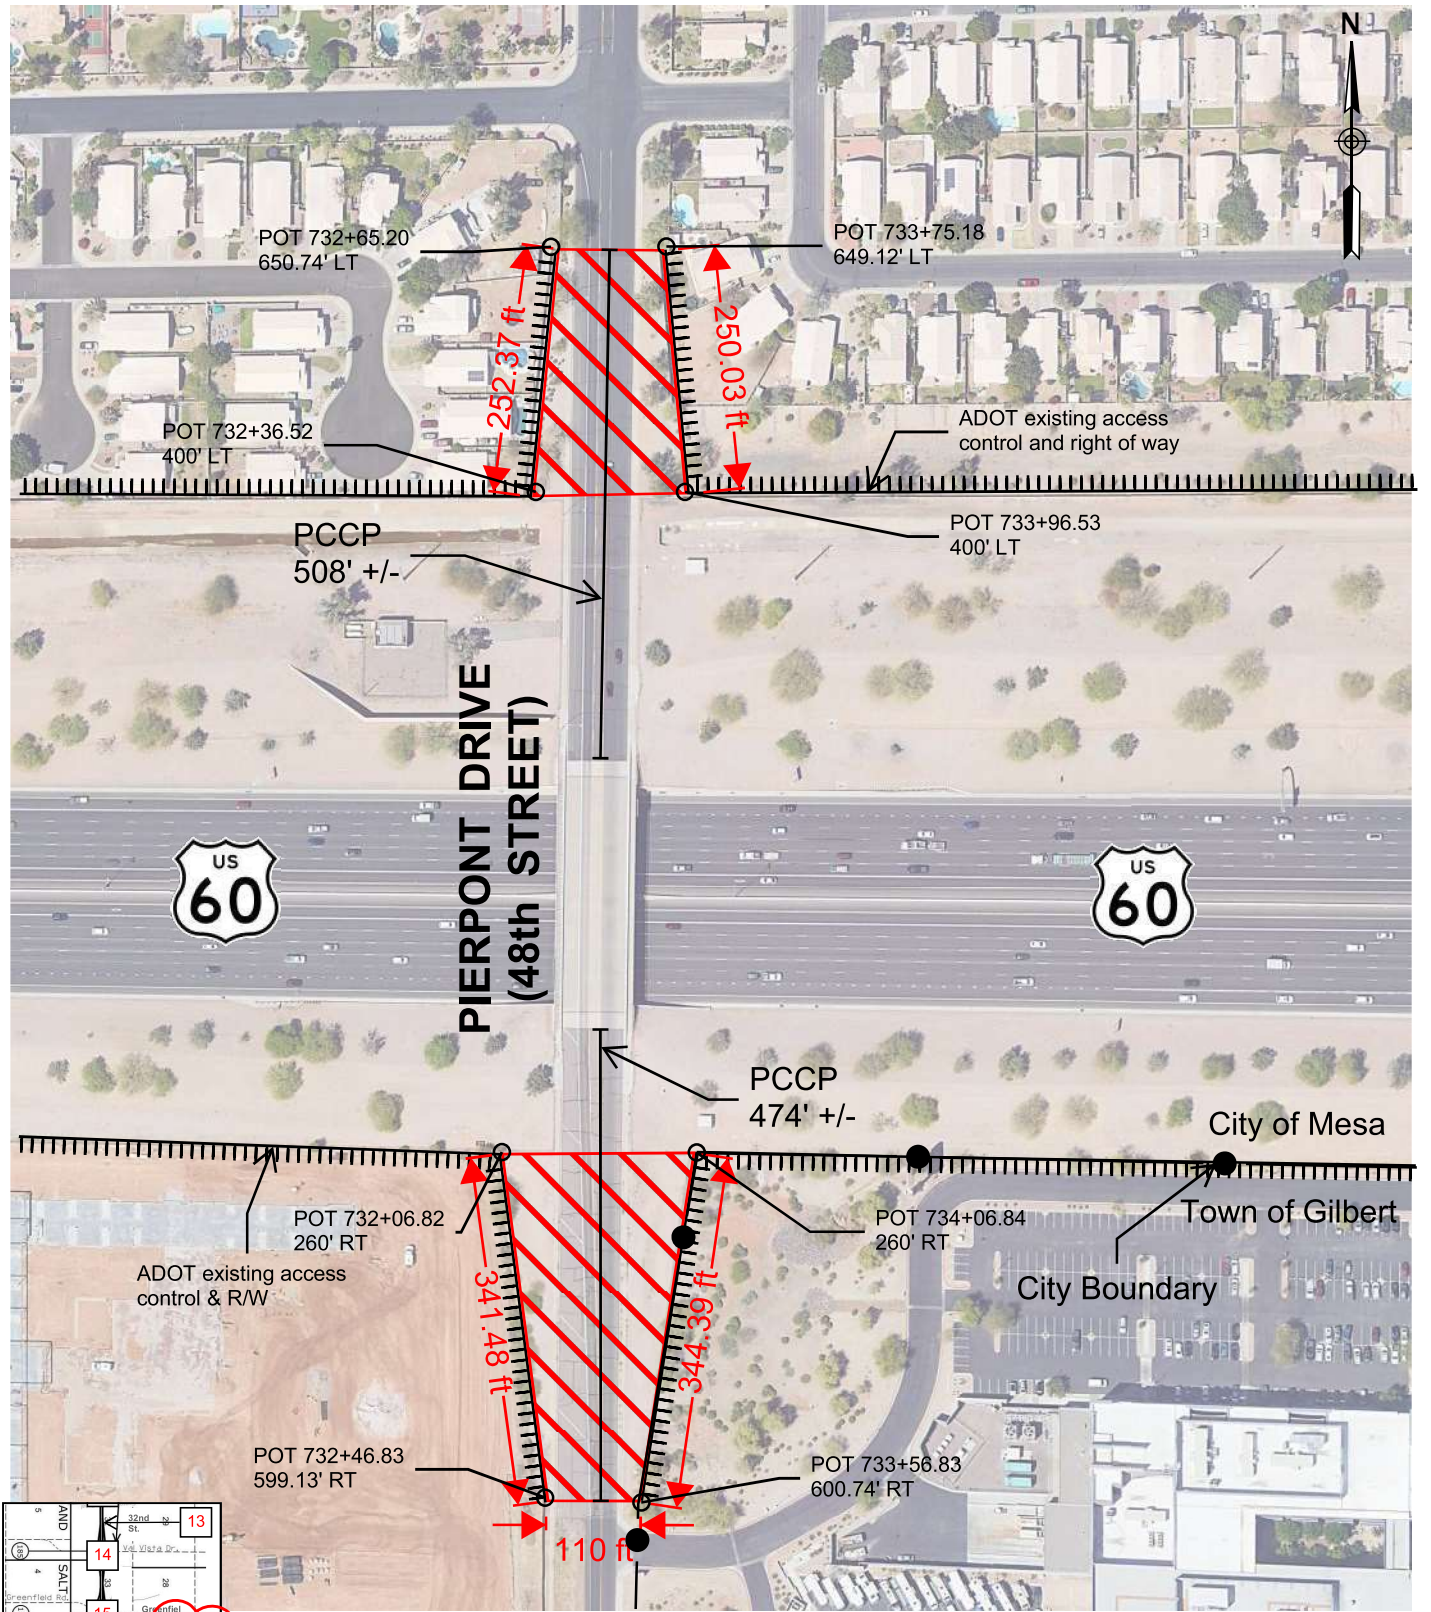



 Abandon to City of Mesa


 <b>ADOT</b> Infrastructure Delivery and Operations	PROJECT NO	BP-028-I-710
	DRAWING NO	D-7-T-788
	DATE	Feb 2023

<b>EXHIBIT "A"</b> DISPOSAL D-C-117	
ROUTE:	SHEET NO.:

ROUTE:	LOCATION:	HIGHWAY NAME.:	SHEET NO.:
US60	PIERPONT DRIVE	SUPERSTITION FREEWAY	16 of 22

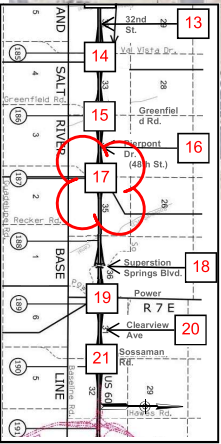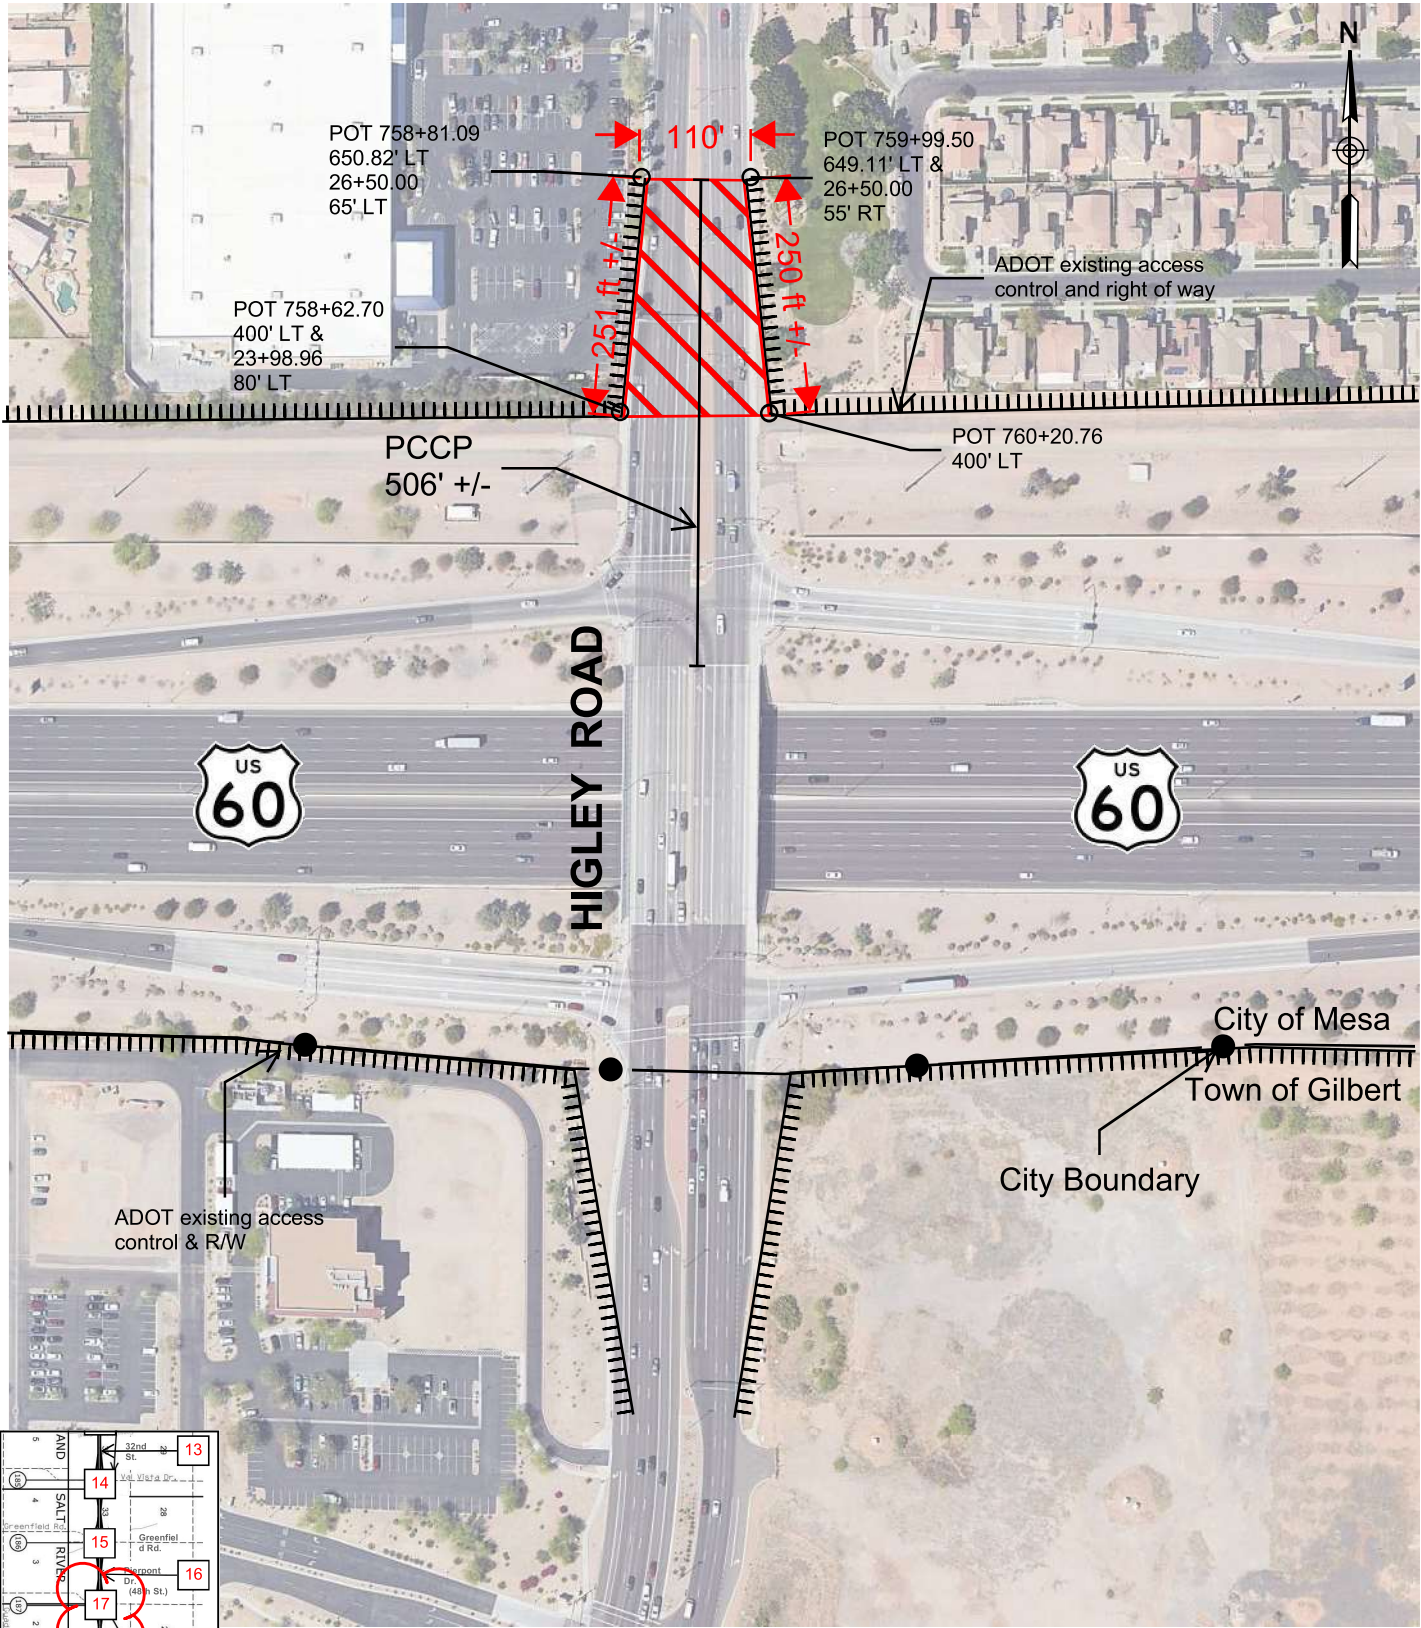


 Abandon to City of Mesa

 <b>ADOT</b> Infrastructure Delivery and Operations	DRAWING NO	D-07-T-966
	DATE	Feb 2023

<b>EXHIBIT "A"</b> DISPOSAL D-C-117	
HIGHWAY NAME.:	SHEET NO.:

ROUTE:	LOCATION:	HIGHWAY NAME.:	SHEET NO.:
US60	HIGLEY ROAD	SUPERSTITION FREEWAY	17 of 22

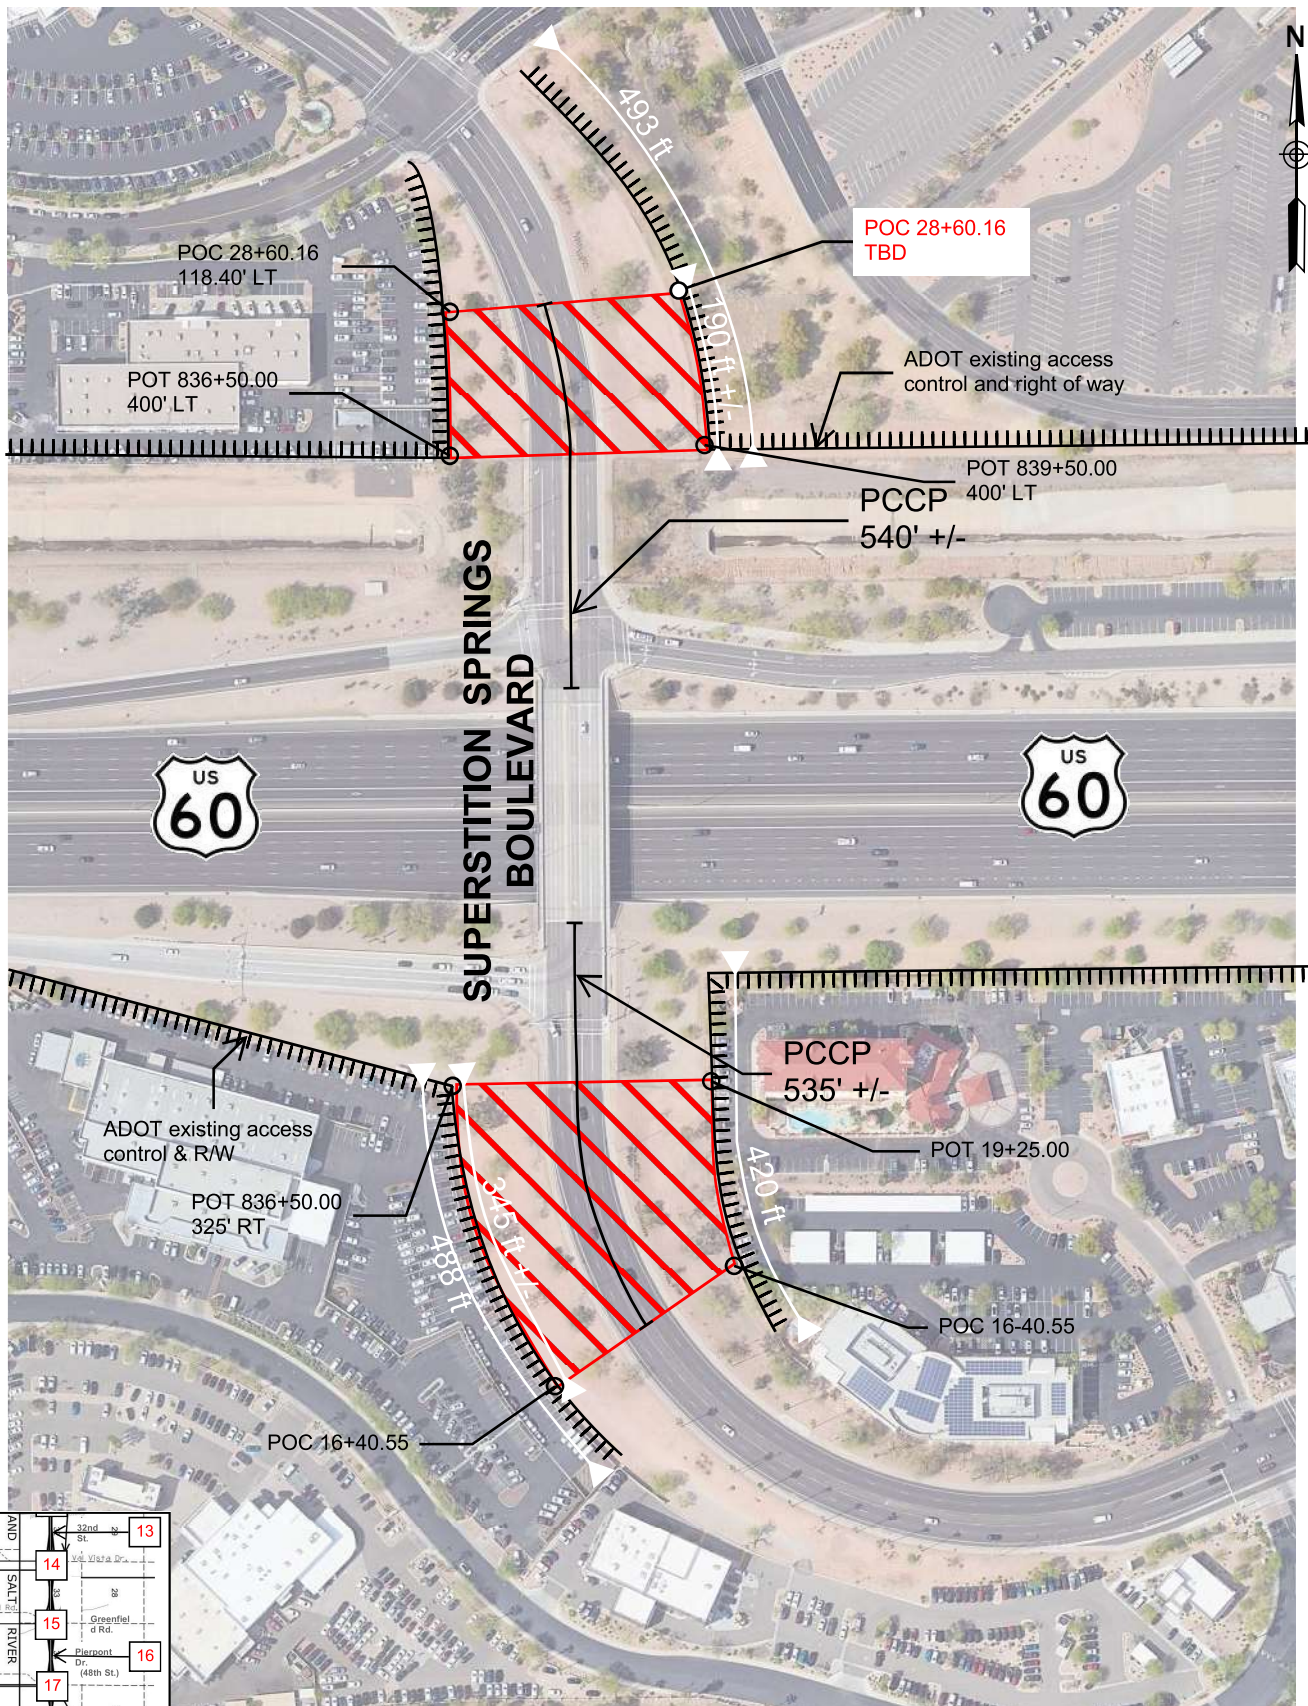

POC 28+60.16  
TBD

POC 28+60.16  
118.40' LT

POT 836+50.00  
400' LT

ADOT existing access  
control and right of way

POT 839+50.00  
400' LT

PCCP  
540' +/-

SUPERSTITION SPRINGS  
BOULEVARD



ADOT existing access  
control & R/W


POT 836+50.00  
325' RT

PCCP  
535' +/-

POT 19+25.00

POC 16-40.55

POC 16+40.55

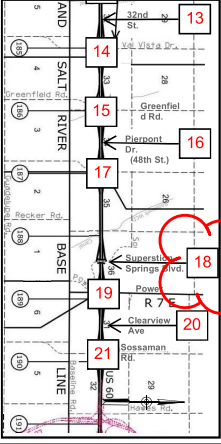


Abandon to City of Mesa


**ADOT**  
Infrastructure Delivery and Operations


PROJECT NO	BP-028-I-709
DRAWING NO	D-7-T-790
DATE	Feb 2023

**EXHIBIT "A"**  
DISPOSAL D-C-117

ROUTE:	US60	LOCATION:	SUPERSTITION SPRINGS BOULEVARD	HIGHWAY NAME.:	SUPERSTITION FREEWAY	SHEET NO.:	18 of 22
--------	------	-----------	--------------------------------	----------------	----------------------	------------	----------

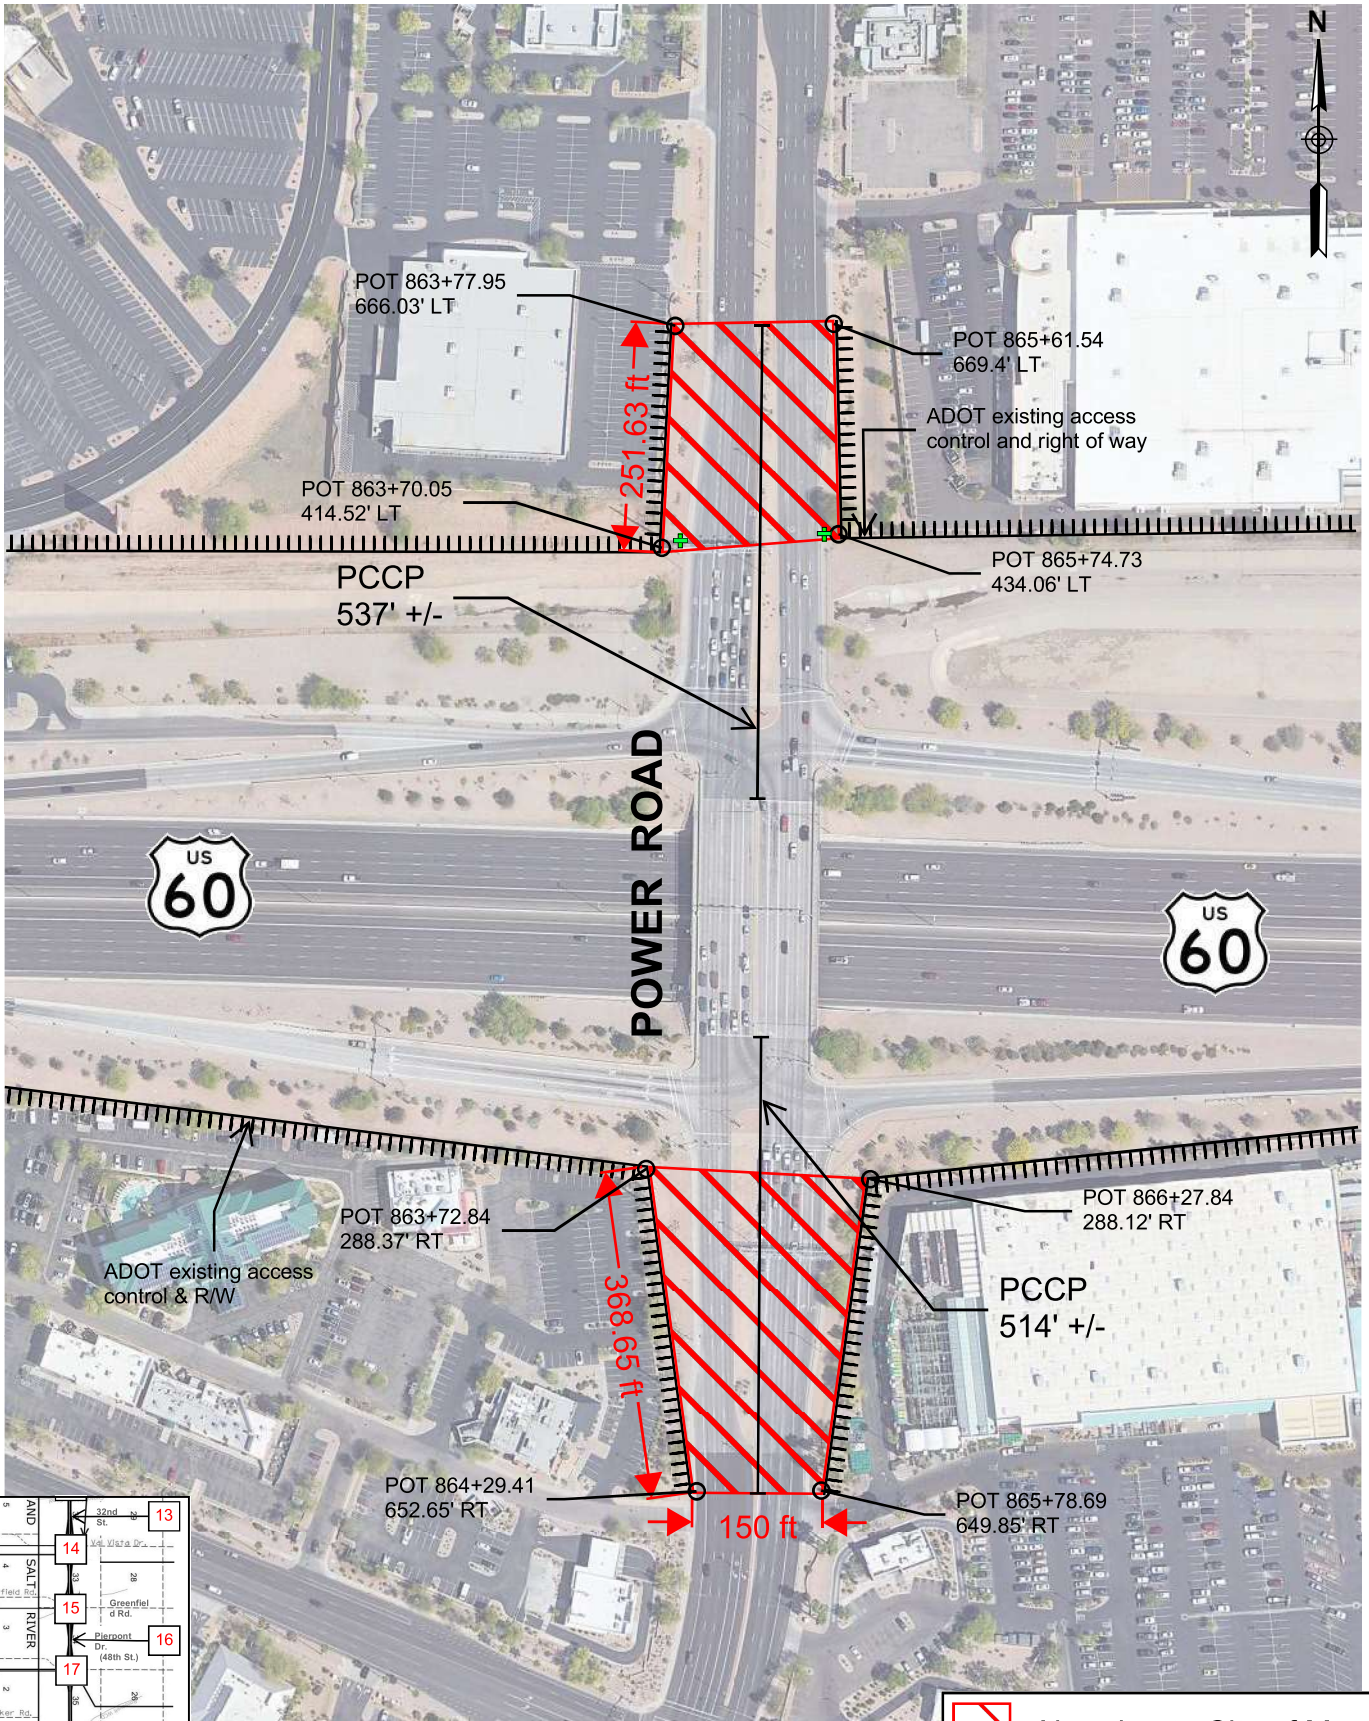



 Abandon to City of Mesa

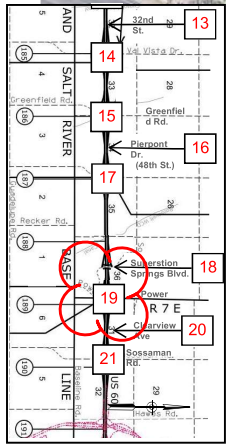


DRAWING NO	F-028-1-709
DRAWING NO	F-028-1(9)
DATE	Feb 2023

**EXHIBIT "A"**  
DISPOSAL D-C-117

ROUTE:	US60	LOCATION:	POWER ROAD	HIGHWAY NAME:.	SUPERSTITION FREEWAY	SHEET NO.:	19 of 22
--------	------	-----------	------------	----------------	----------------------	------------	----------

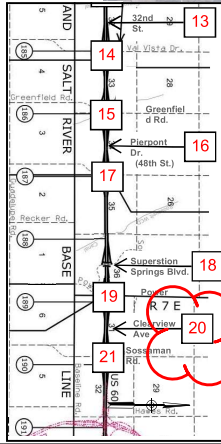
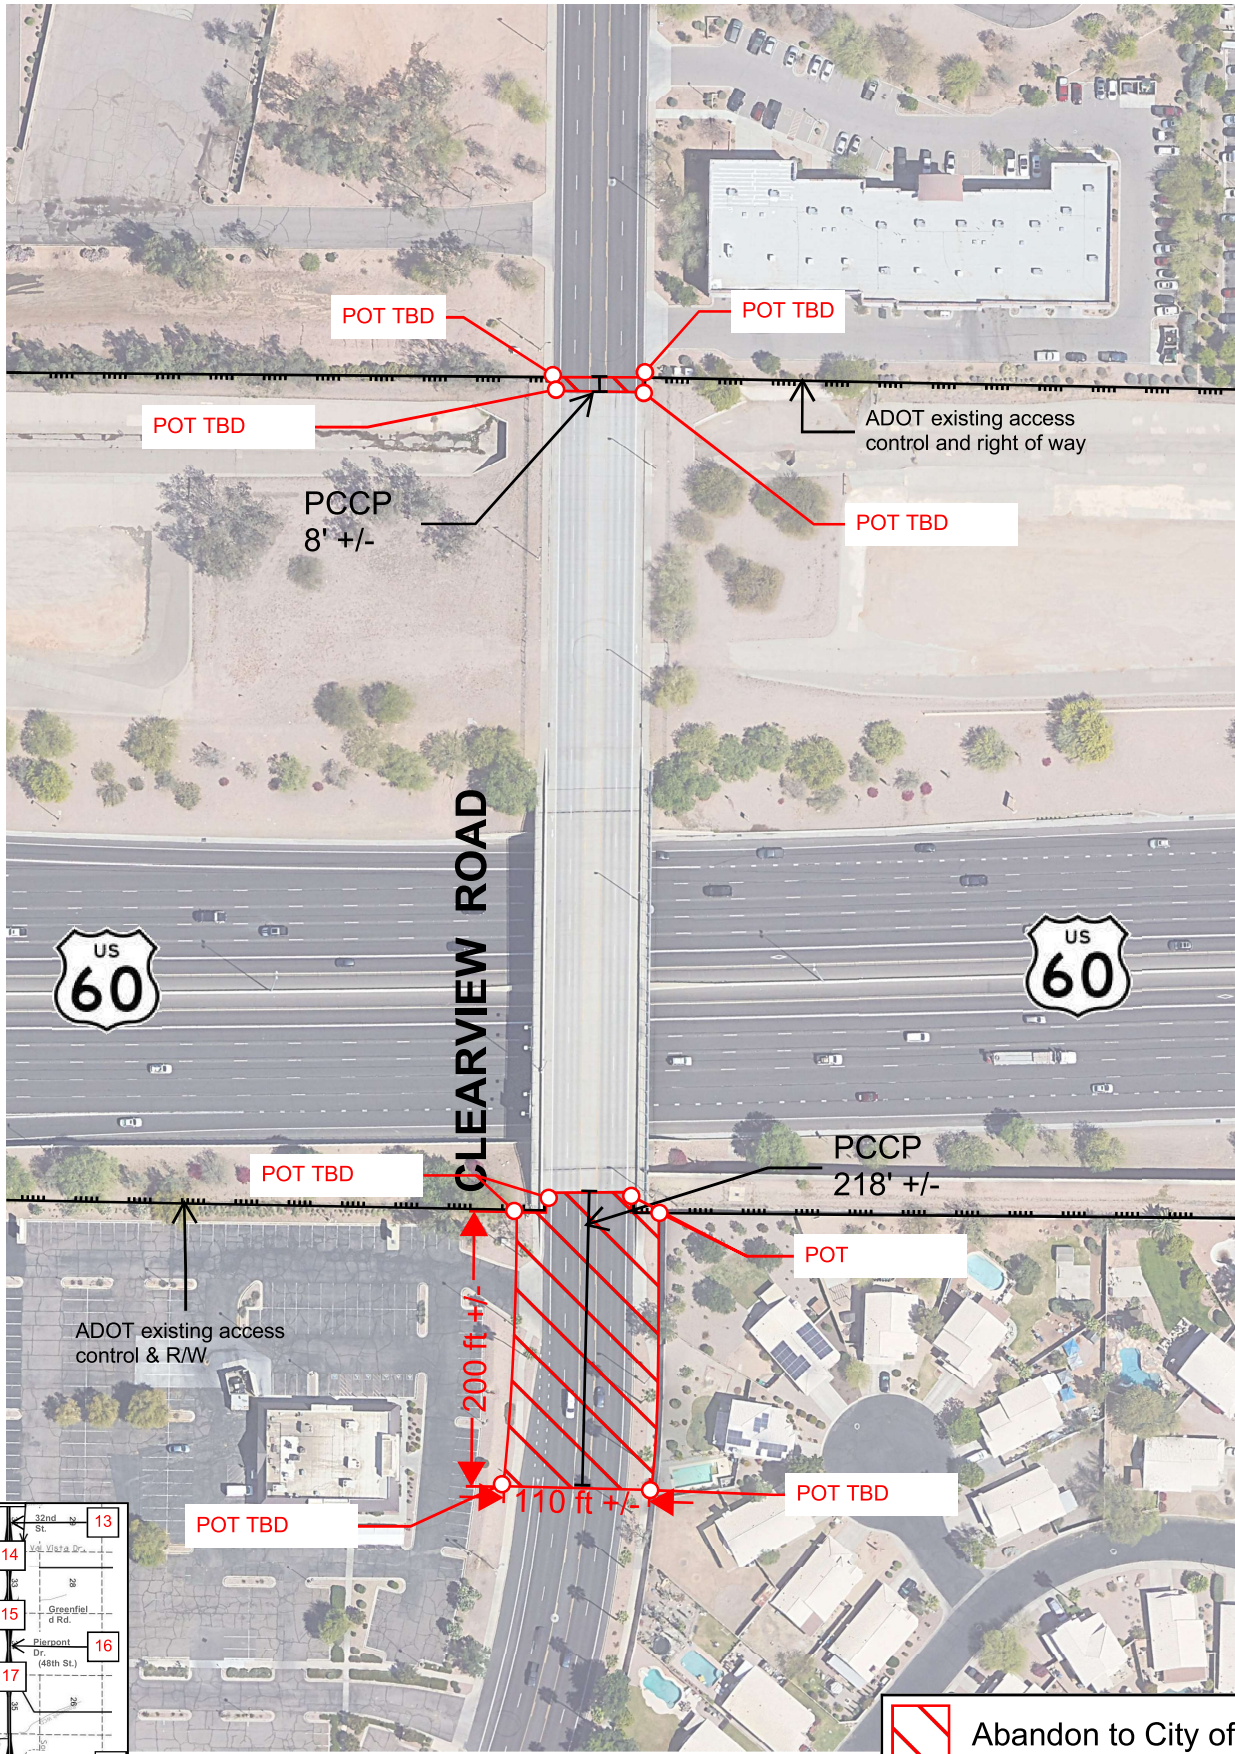


DRAWING NO	F-028-1-709
DRAWING NO	F-028-1(9)
DATE	Feb 2023

 Abandon to City of Mesa

**EXHIBIT "A"**  
DISPOSAL D-C-117

ROUTE:	US60	LOCATION:	CLEARVIEW ROAD	HIGHWAY NAME.:	SUPERSTITION FREEWAY	SHEET NO.:	20 of 22
--------	------	-----------	----------------	----------------	----------------------	------------	----------

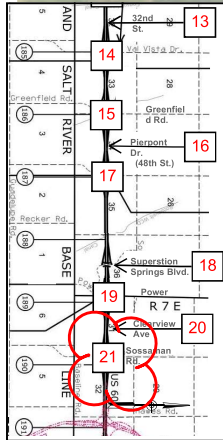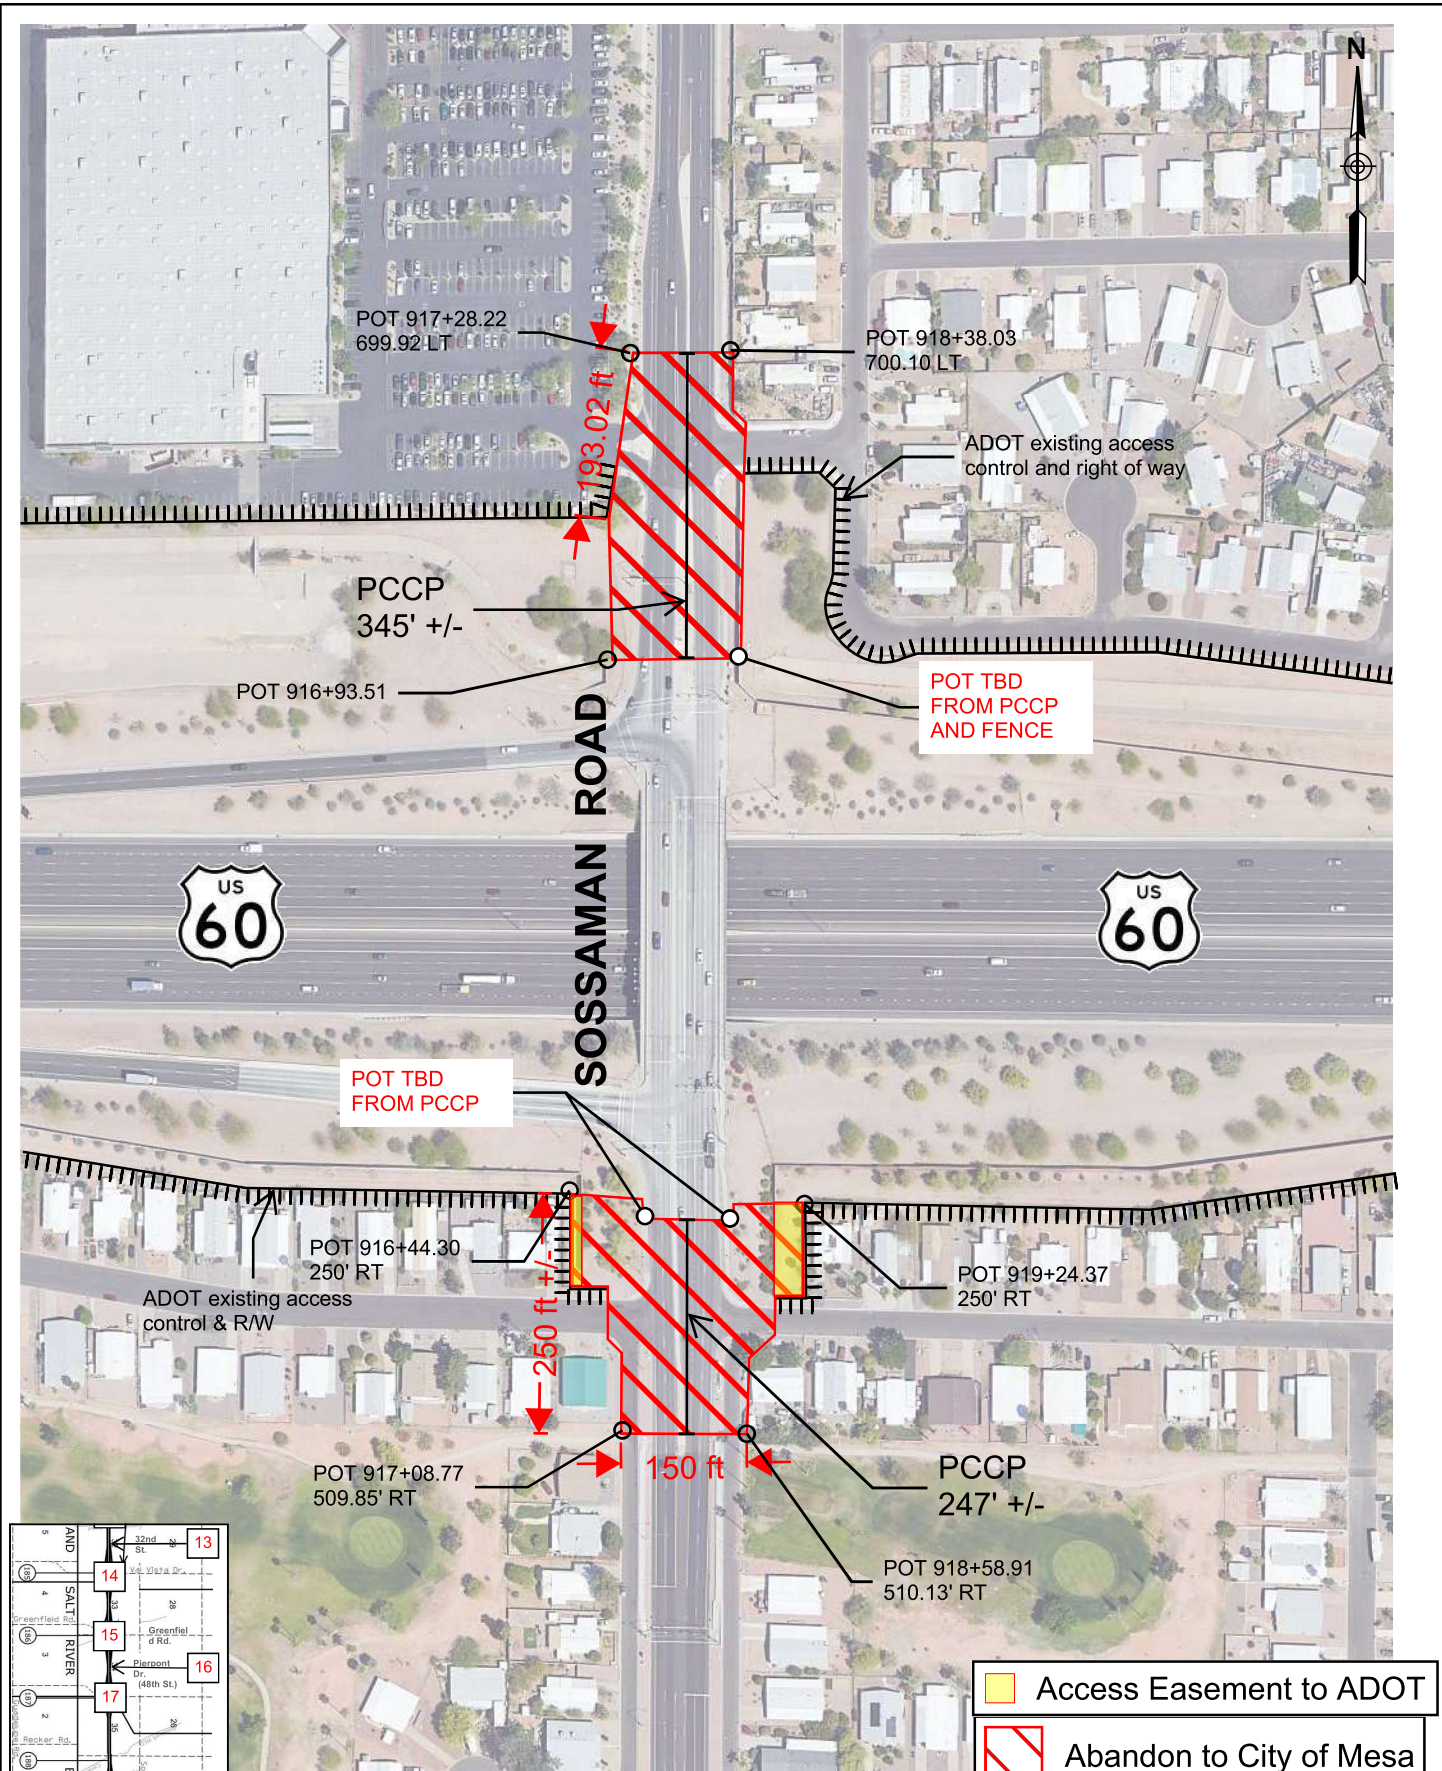



- Access Easement to ADOT
- Abandon to City of Mesa

**ADOT**  
Infrastructure Delivery and Operations

PROJECT NO	F-028-I(9)
DRAWING NO	D-7-T-744
DATE	Feb 2023

**EXHIBIT "A"**  
DISPOSAL D-C-117

ROUTE:	US60	LOCATION:	SOSSAMAN ROAD	HIGHWAY NAME:.	SUPERSTITION FREEWAY	SHEET NO.:	21 of 22
--------	------	-----------	---------------	----------------	----------------------	------------	----------

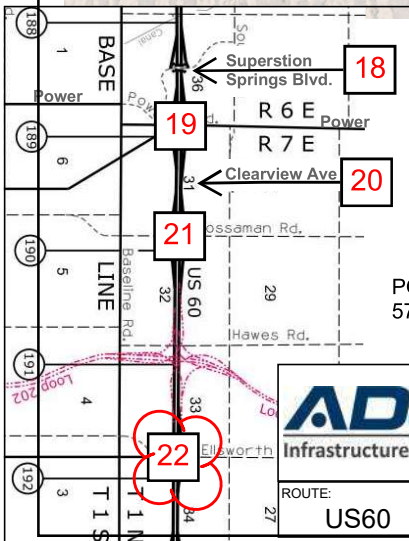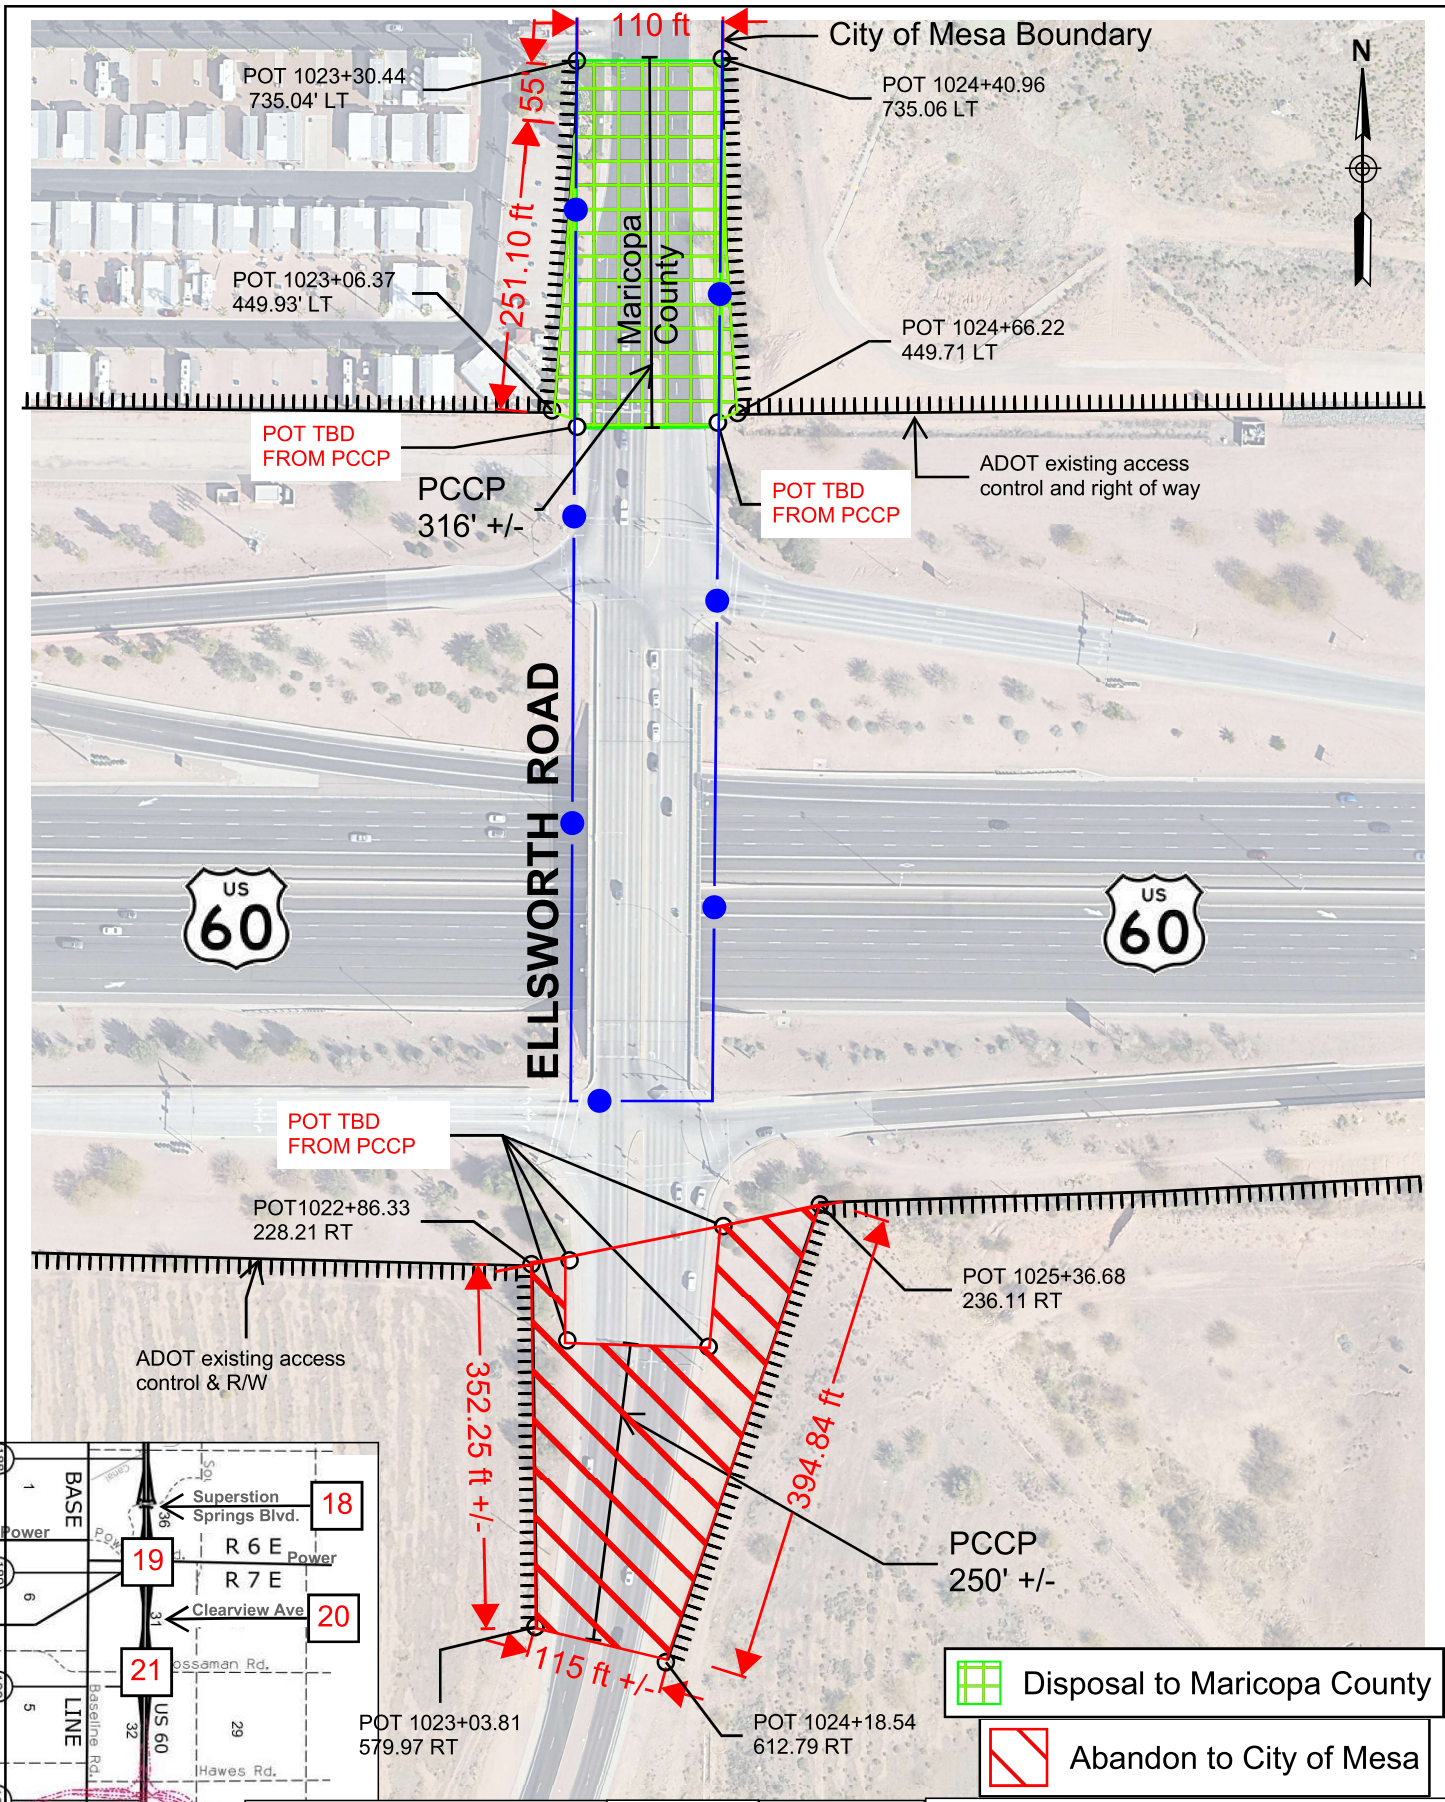

 <b>ADOT</b> Infrastructure Delivery and Operations	PROJECT NO	F-028-I(9)
	DRAWING NO	D-7-T-744
	DATE	Feb 2023
ROUTE:	LOCATION:	HIGHWAY NAME.:
US60	ELLSWORTH ROAD	SUPERSTITION FREEWAY

- Disposal to Maricopa County
- Abandon to City of Mesa

**EXHIBIT "A"**  
DISPOSAL D-C-117