


Design Review Vicinity Map: DRB24-00900

Case Details

 Site Location

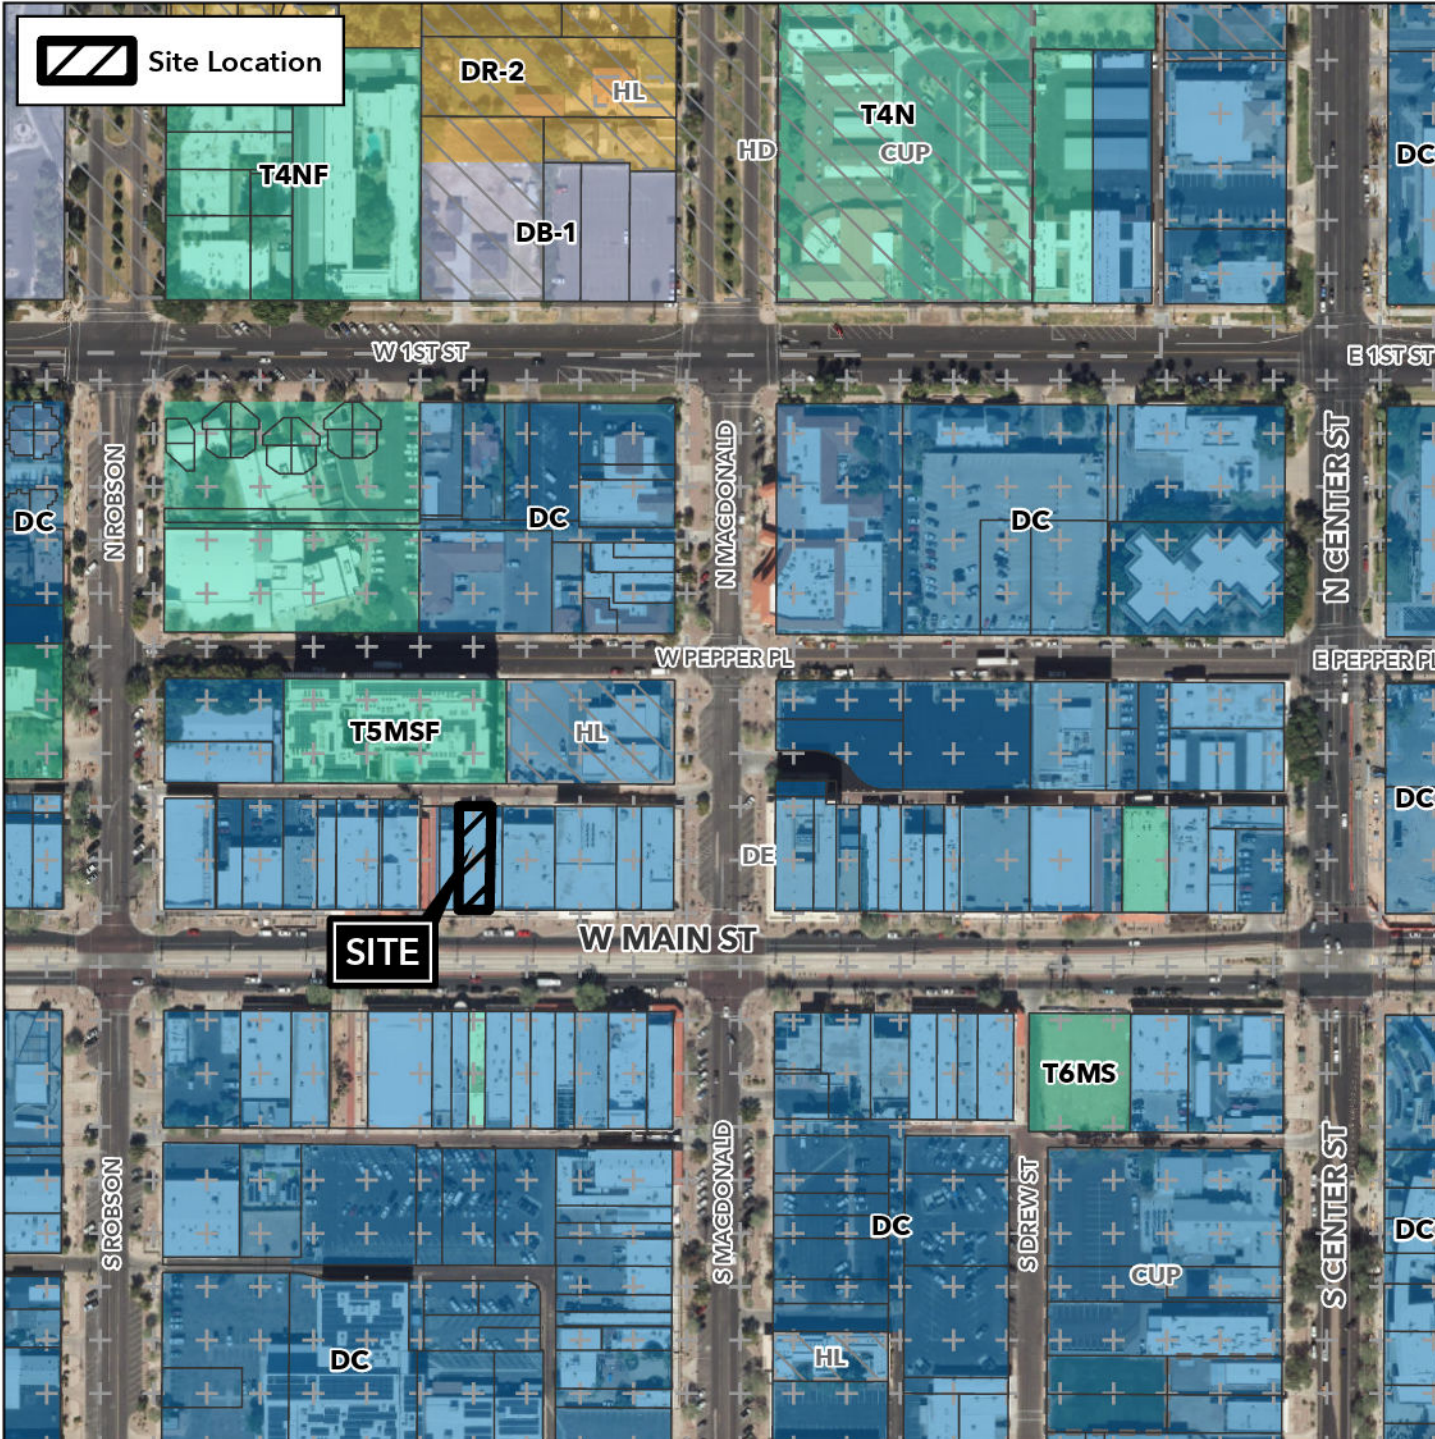

Case:

DRB24-00900

Site / Address:

(District 4) 0.1± acres located at
126-128 West Main Street.

Request:

Design Review for the removal of the
colonnade and restoration / renovation
of the building façade.

