


Design Review Vicinity Map: DRB24-00981

Case Details

 Site Location

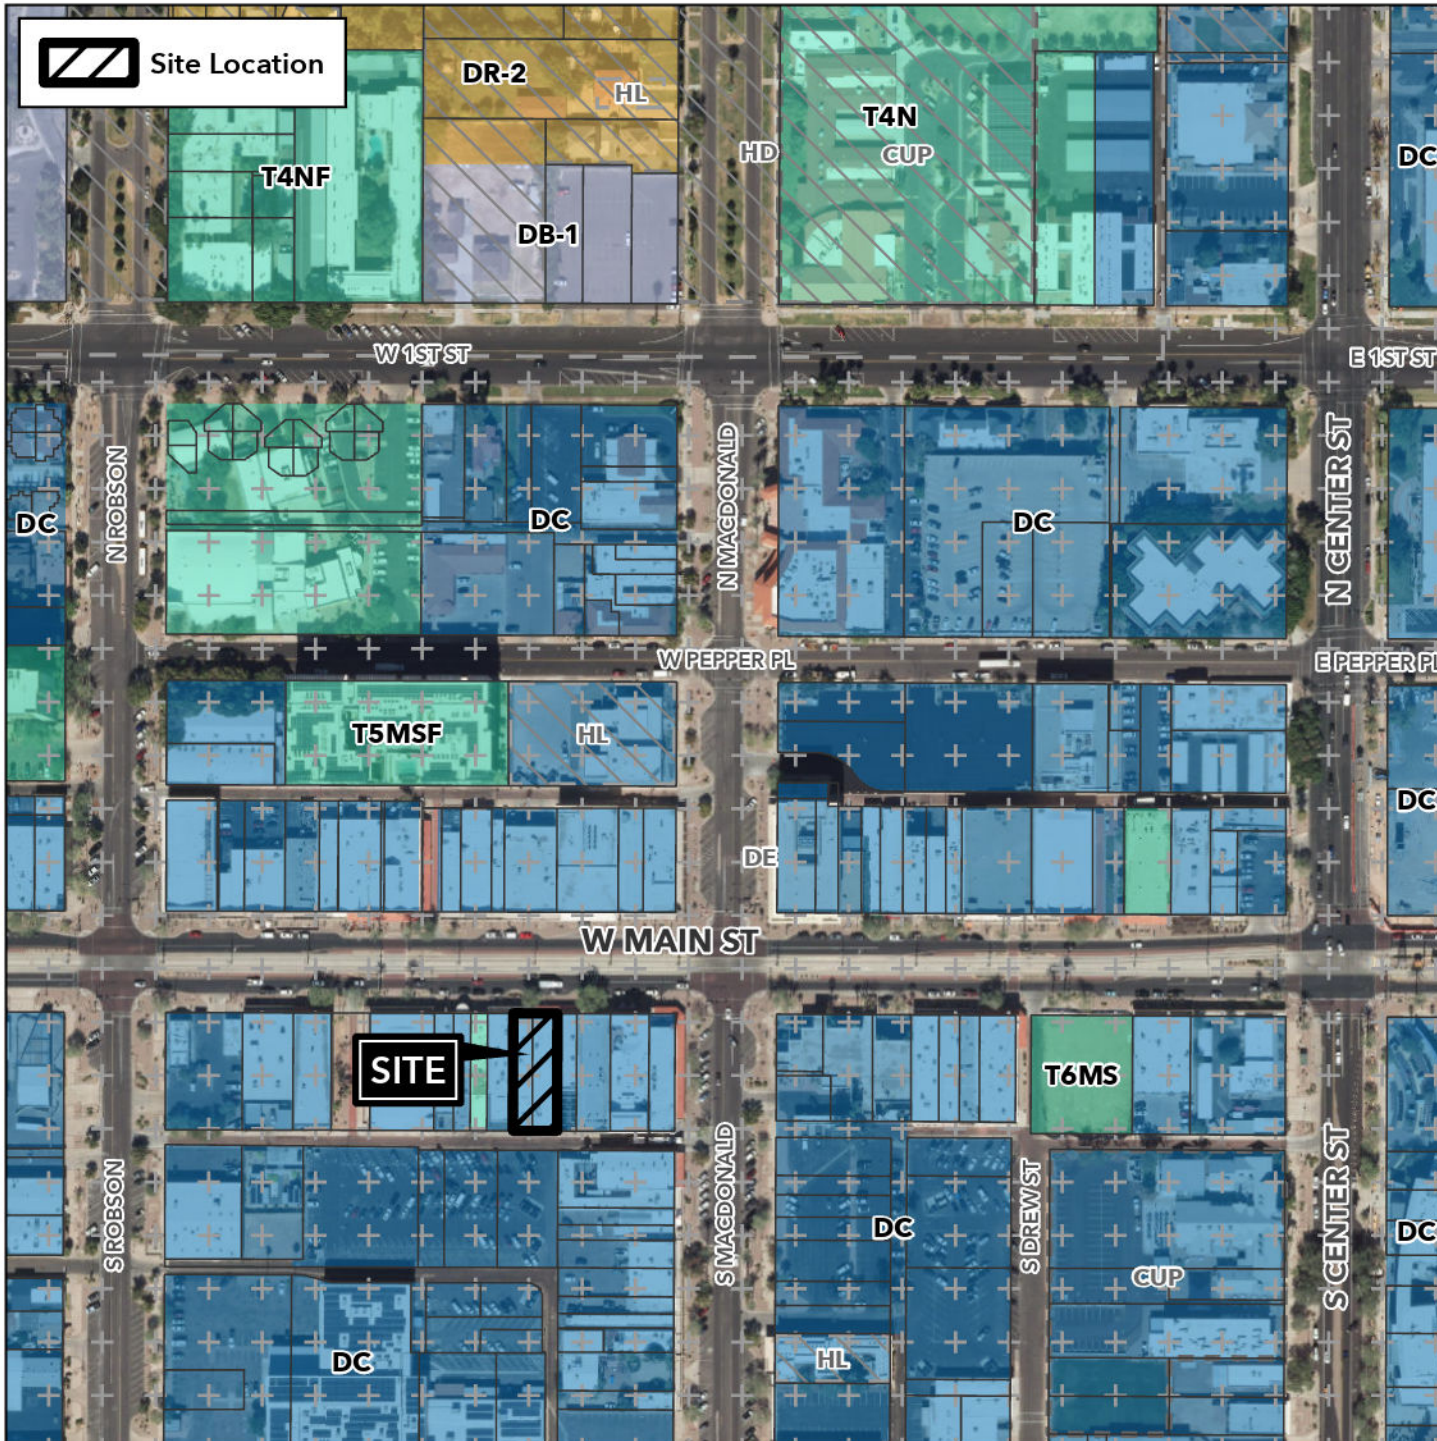

Case:

DRB24-00981

Site / Address:

(District 4) 0.1± Acres located at 117 and 119 West Main Street.

Request:

This request will allow for Design Review for the removal of the colonnade and restoration / renovation of the building facades.

