





PROPOSED COLORED BUILDING ELEVATION - WEST **4**  
Scale: 1/8" = 1'-0"




PROPOSED COLORED BUILDING ELEVATION - WEST **3**  
Scale: 1/8" = 1'-0"

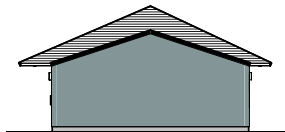


PROPOSED BUILDING ELEVATION - NORTH **6**  
Scale: 1/8" = 1'-0"

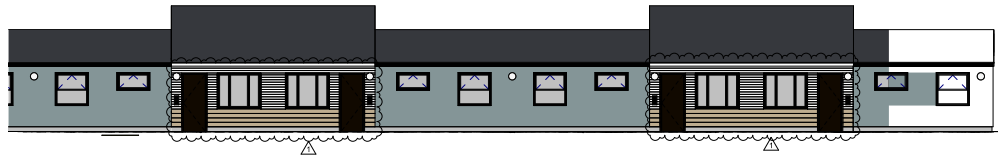

PROPOSED COLORED BUILDING ELEVATION - EAST **2**  
Scale: 1/8" = 1'-0"

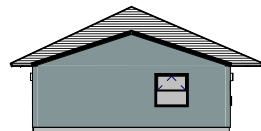

PROPOSED BUILDING ELEVATION - SOUTH **5**  
Scale: 1/8" = 1'-0"

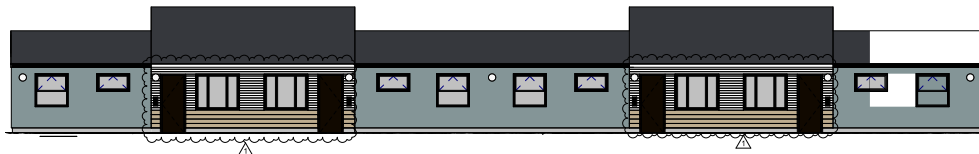

PROPOSED COLOR BUILDING ELEVATION - EAST **1**  
Scale: 1/8" = 1'-0"

**Marlene Imrizian & Associates, LLC**

8906 North Central Ave  
Phoenix, AZ 85020  
602 943 5279 v  
602 943 5673 f



EXPIRES ON 3/31/2022

LA JOLLA VILLAS

1500 E. Dana Ave.  
Mesa, Arizona, 85204

Andrew Otero

| REV | DATE       | DESCRIPTION   |
|-----|------------|---------------|
| 1   | 01/24/2022 | DRB Revisions |

DRAWING NO. **A1.07** JOB NO. **2701**

**COLORED  
ELEVATIONS**