


# Design Review Vicinity Map: DRB24-00980

# Case Details



Site Location

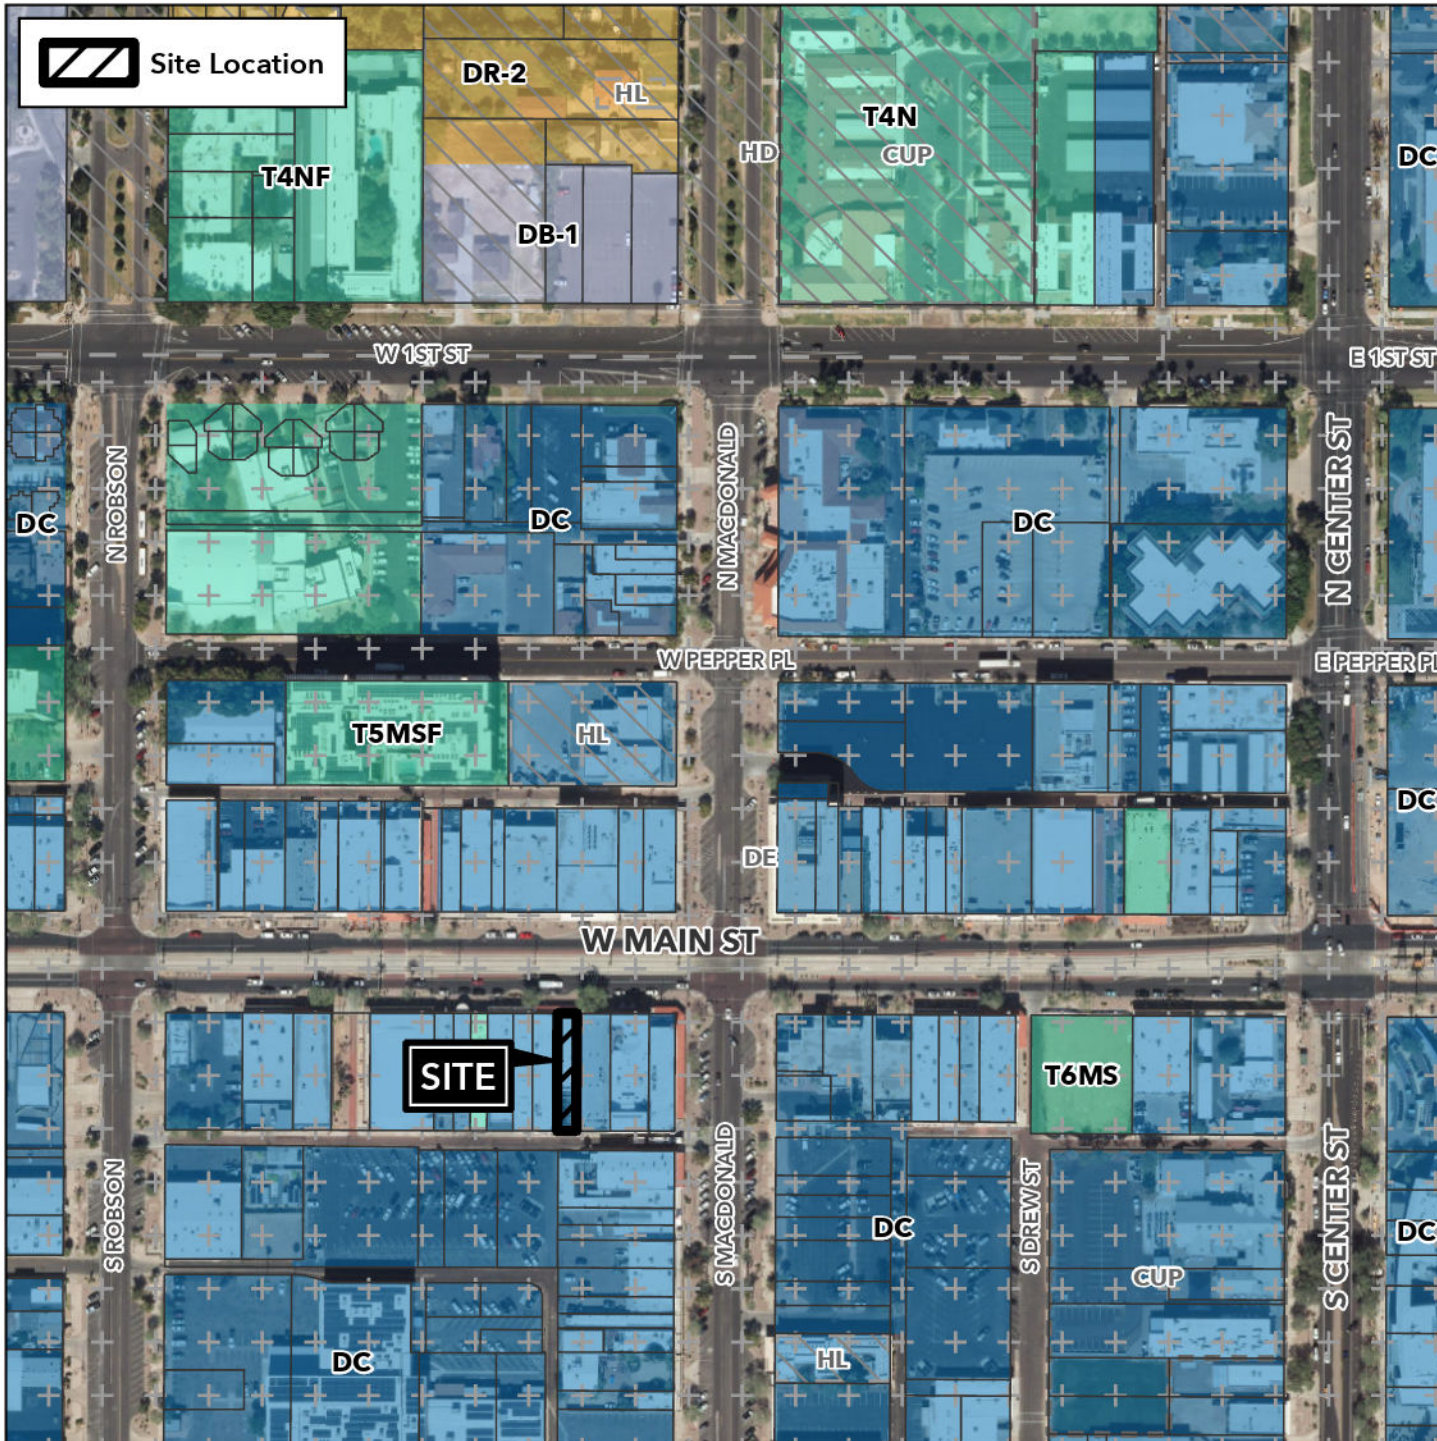

## Case:

DRB24-00980

## Site / Address:

(District 4) 0.1± Acres located at 113 West Main Street.

## Request:

This request will allow for Design Review for the removal of the colonnade and restoration / renovation of the building facade.

