


EAST ELEVATION

East Elevation	Square Feet	% of Elevation
Banner Block	64	2.8%
EIFS	1,445	62.1%
Metal Panel	333	14.3%
Glazing / Door	485	20.8%
Total Elevation	2,327	100.0%




SOUTH ELEVATION

South Elevation	Square Feet	% of Elevation
Banner Block	155	16.2%
EIFS	-	0.0%
Metal Panel	239	25.0%
Glazing / Door	561	58.7%
Total Elevation	955	100.0%

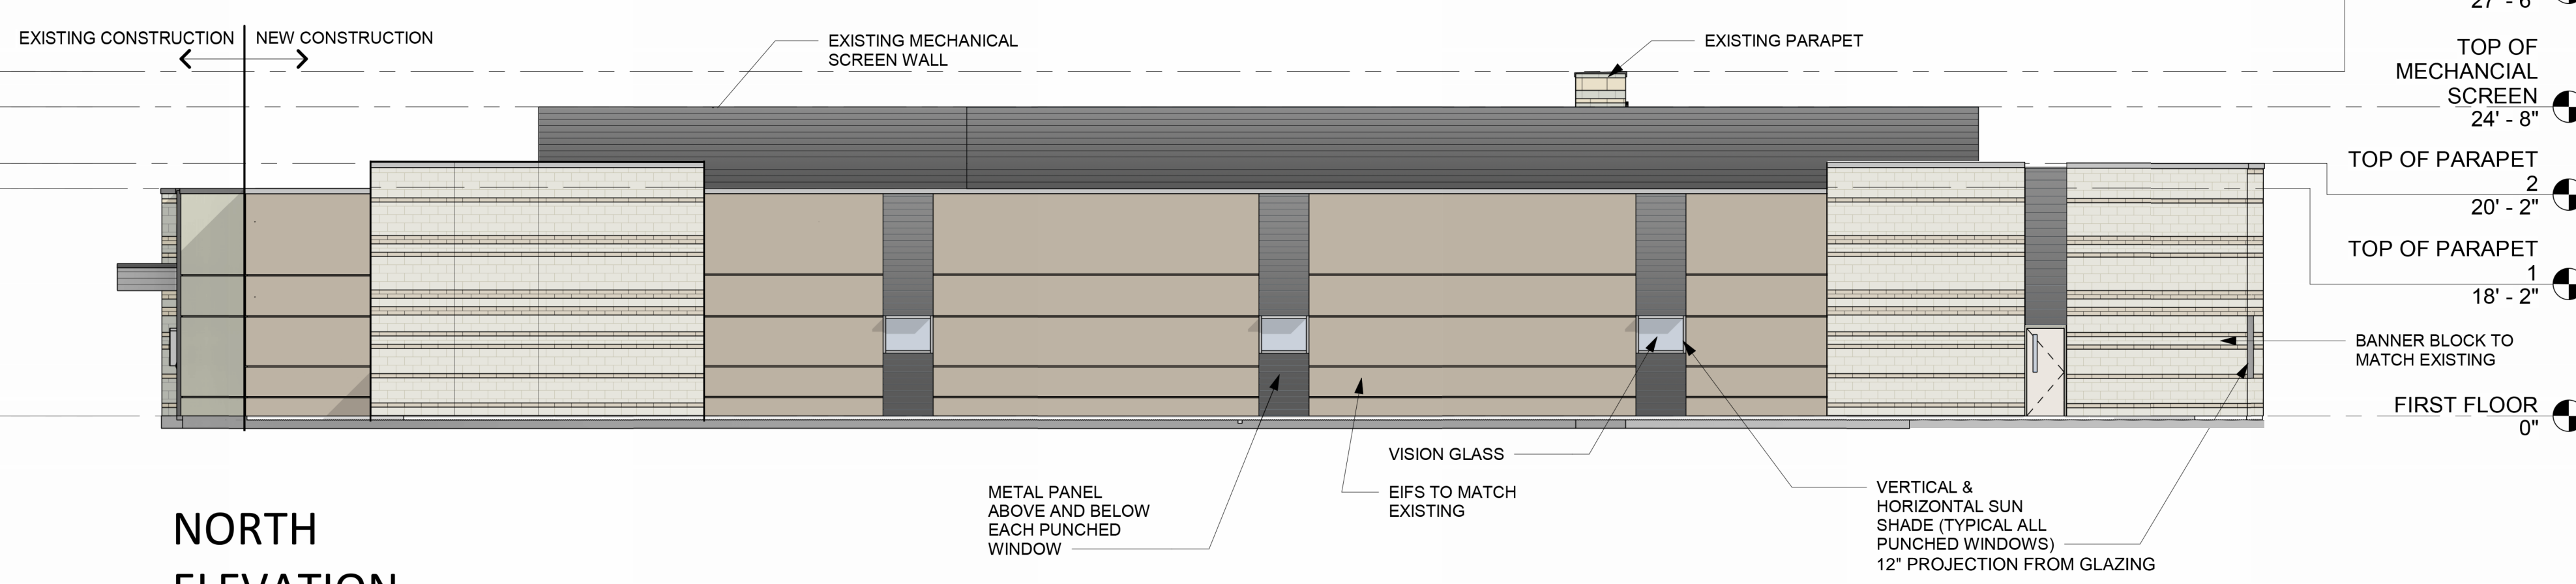

NORTH ELEVATION

North Elevation	Square Feet	% of Elevation
Banner Block	1,236	39.6%
EIFS	1,550	49.7%
Metal Panel	270	8.7%
Glazing / Door	62	2.0%
Total Elevation	3,118	100.0%

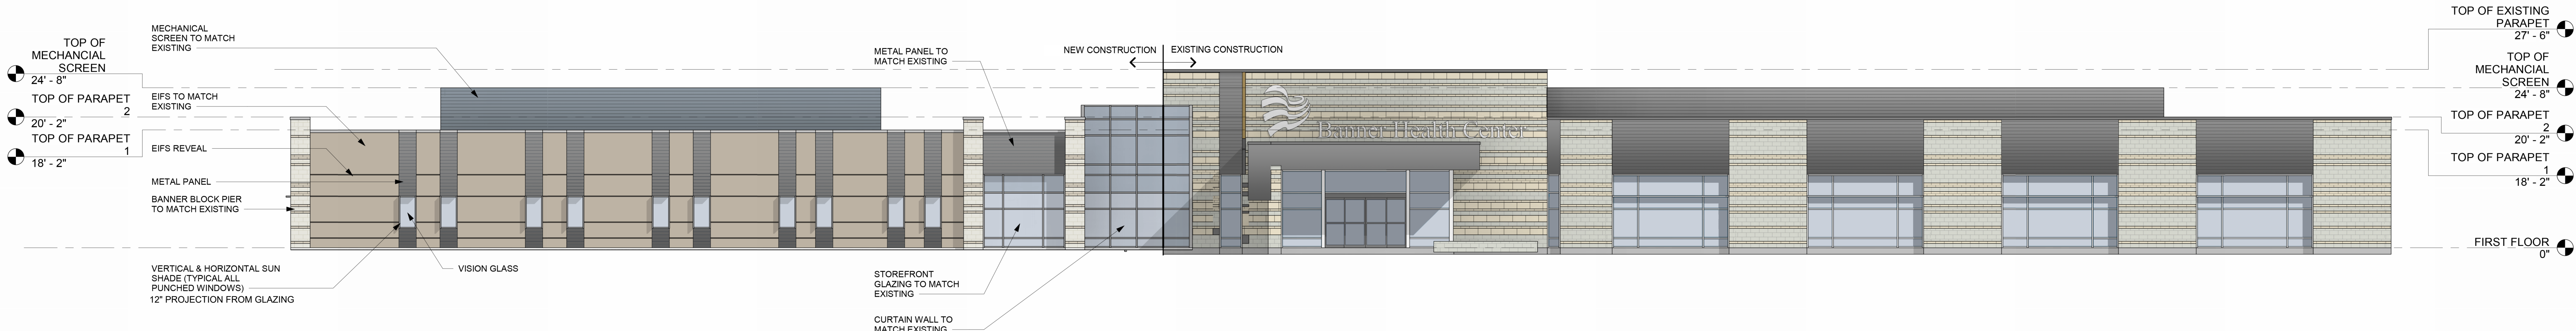

WEST ELEVATION

West Elevation	Square Feet	% of Elevation
Banner Block	189	7.3%
EIFS	1,281	49.4%
Metal Panel	474	18.3%
Glazing / Door	651	25.1%
Total Elevation	2,595	100.0%

EXTERIOR ELEVATIONS

1" = 10'-0"

BANNER HEALTH CENTER - MESA

1917 South Crismon Road
040924

Devenney
GROUP