





A MESQUITE
EL DORADO - CLIFFSTONE
BUILDING - STONE COLUMNS

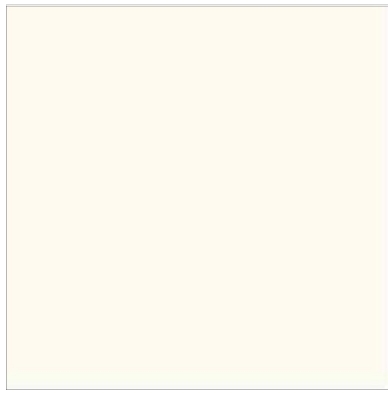


B WHISPER
DUNN EDWARDS - DE6102
BUILDING - BASE




C CALICO ROCK
DUNN EDWARDS - DE6229
BUILDING - DOORS AND TRIM

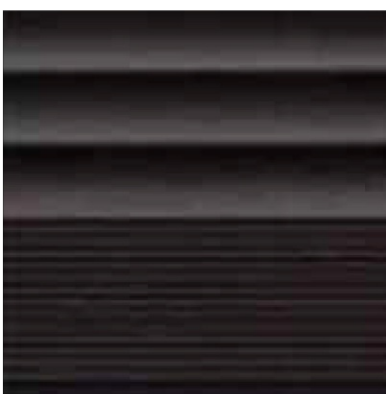

D STD. DARK BRONZE
ARCADEA - AB-7
BUILDING - STOREFRONT / CANOPIES

 

E SOLARBLUE
VITRO SOLARBAN 60
GLAZING

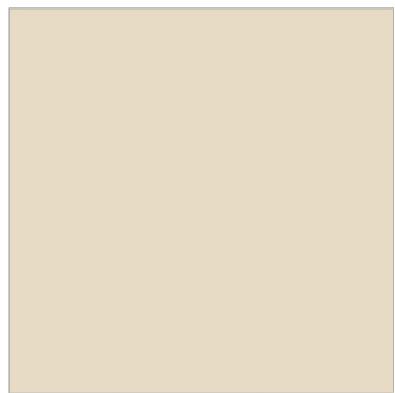

F CREAM WAVE
DUNN EDWARDS - DE6198
SITE WALLS - STUCCO FINISH



G HARVEST BROWN
OLD CASTLE ESCHOLON - SPLIT FACE
SITE WALLS - SPLIT FACE MASONRY




H MESQUITE
EL DORADO - CLIFFSTONE
SITE WALLS - STONE COLUMNS

MATERIALS BOARD



MONUMENT SIGNAGE

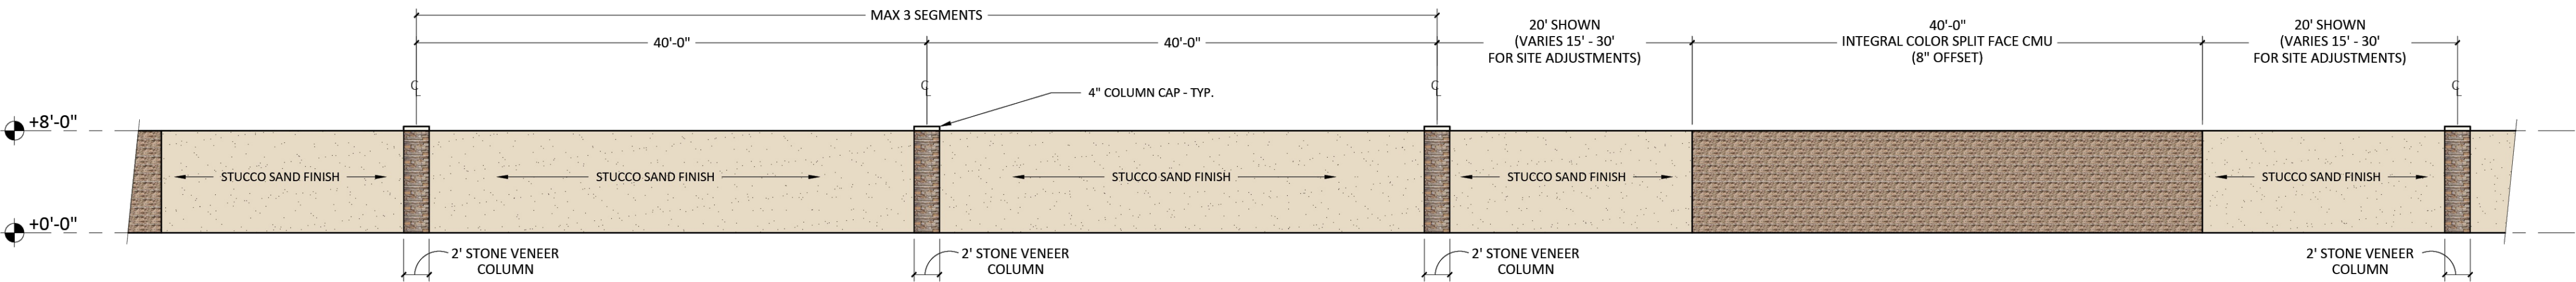

SITE WALL ELEVATION