

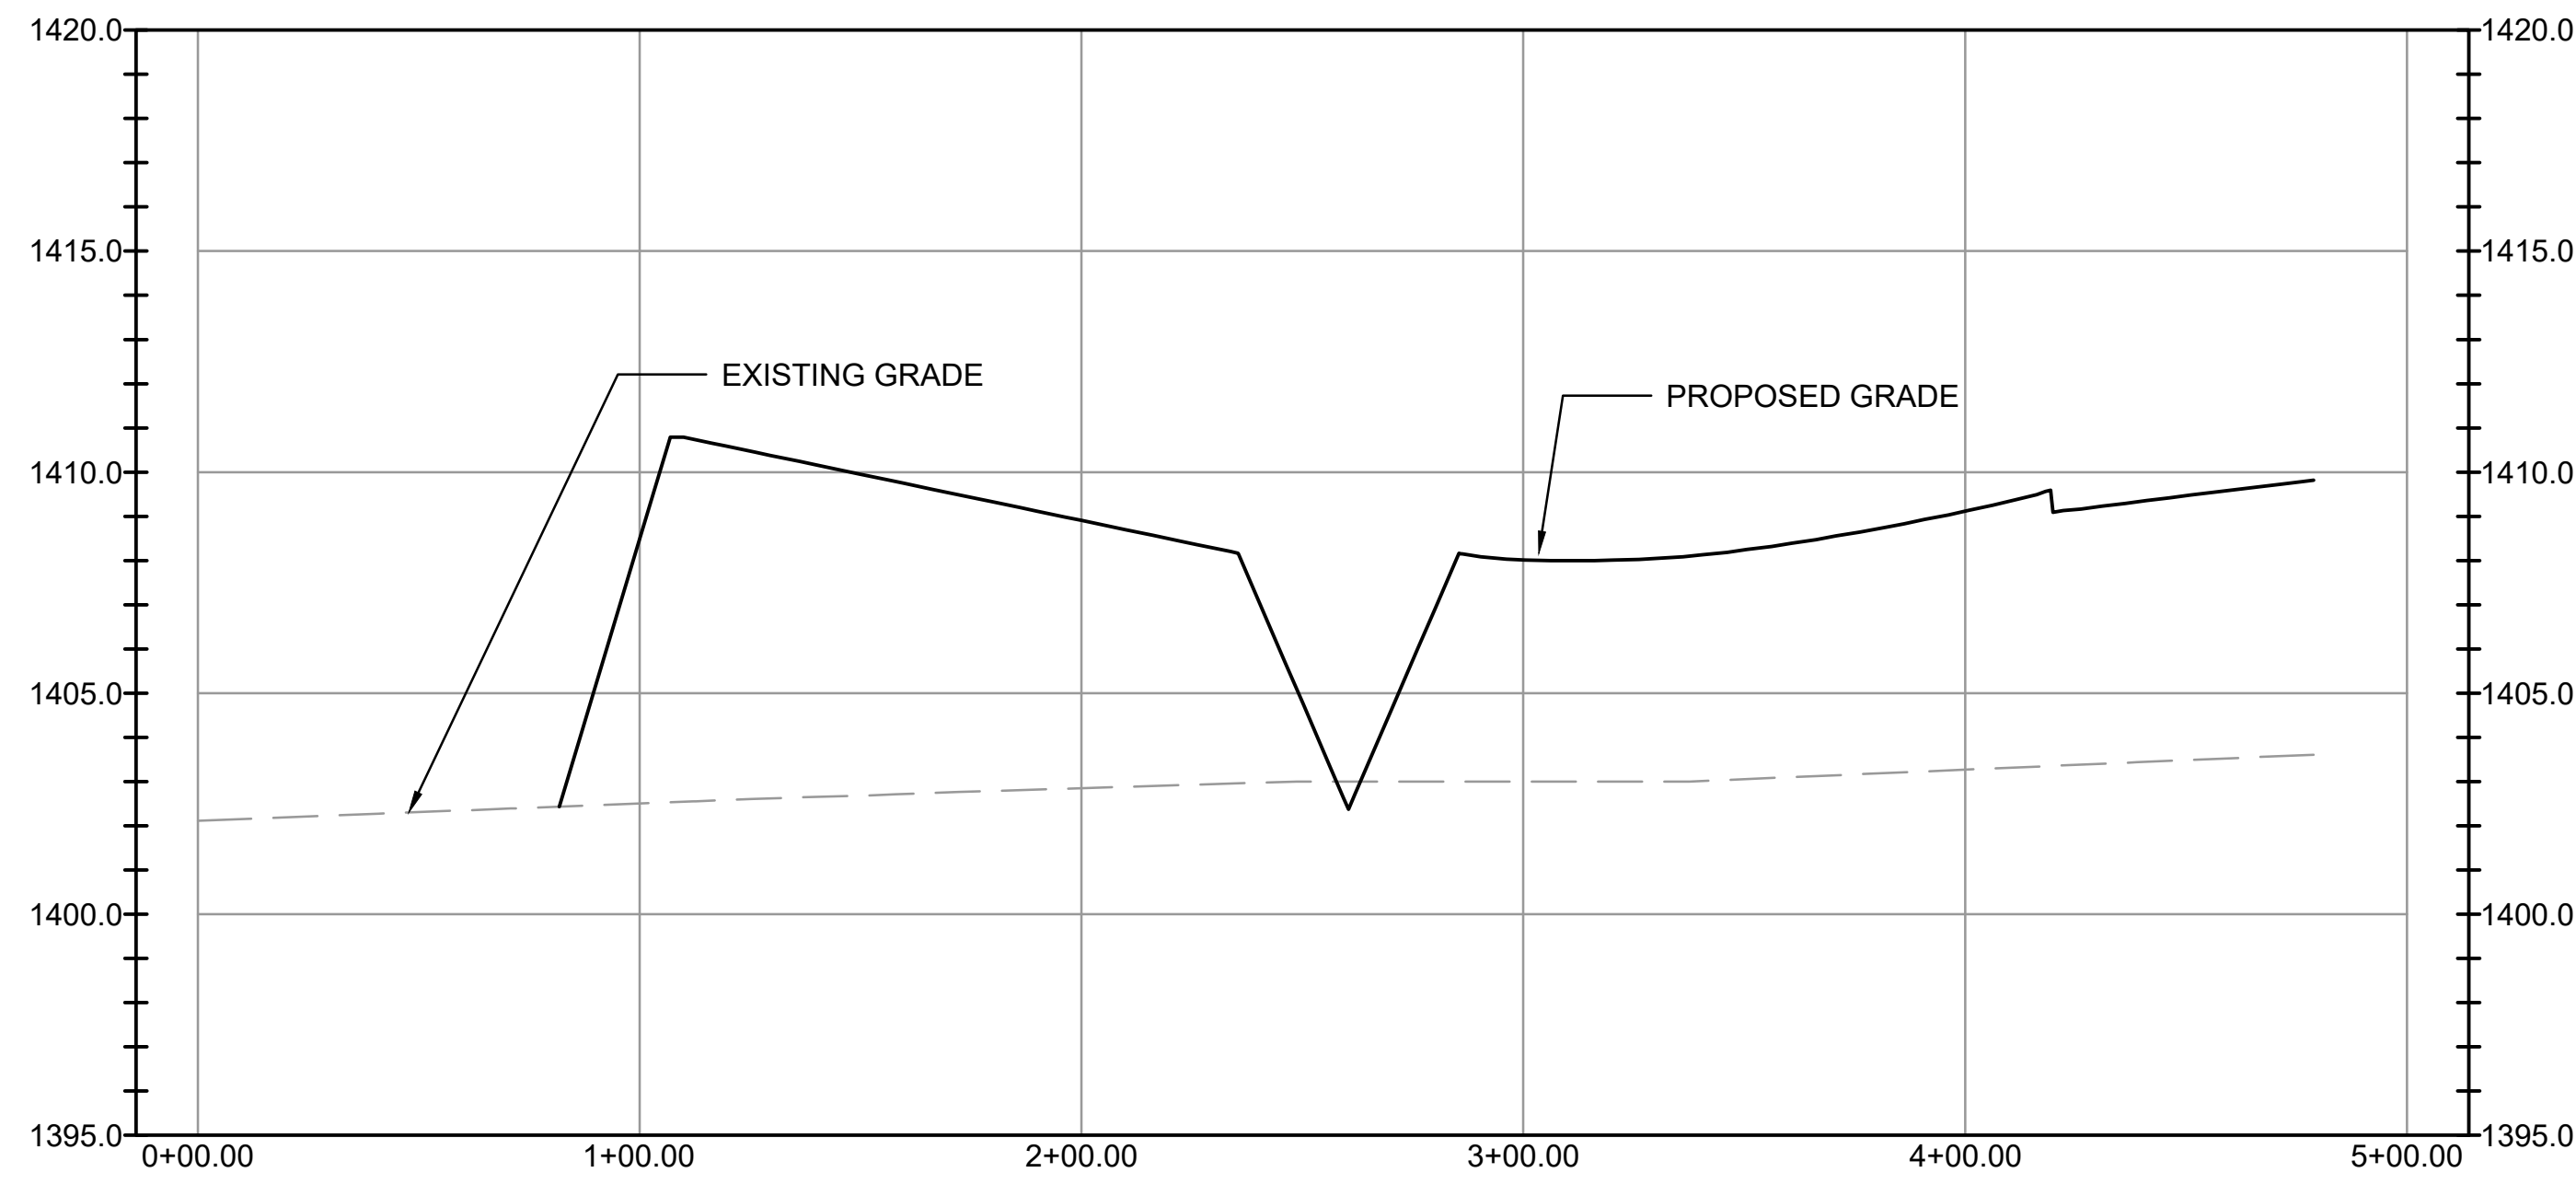


POND CROSS SECTION A-A

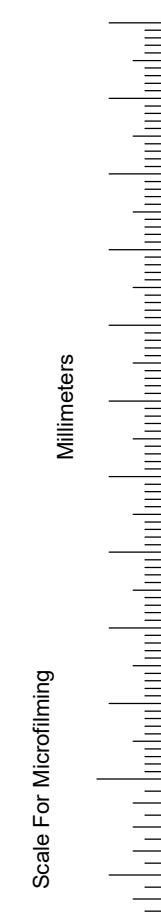

SWALE CROSS SECTION B-B

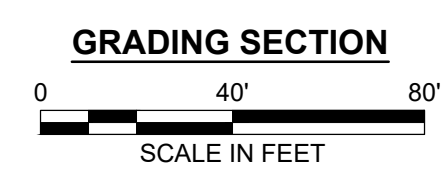

**BURNS
MCDONNELL**
9400 WARD PARKWAY
KANSAS CITY, MO 64114
816-333-9400
Burns & McDonnell Engineering Co., Inc.
LICENSEE NO. 000165

date	10/09/2025	detailed	SE
designed	SA	checked	CAK

**PRELIMINARY - NOT
FOR CONSTRUCTION**

10010 E PECOS RD, MESA, ARIZONA, 85212

GRADING SECTION

project	187028	contract	
drawing	CG101	rev.	
sheet	of	sheets	
file	187028	CG101.DWG	

Name
Discipline
License No.