


Board of Adjustment Vicinity Map: BOA25-00718

Case Details



Site Location

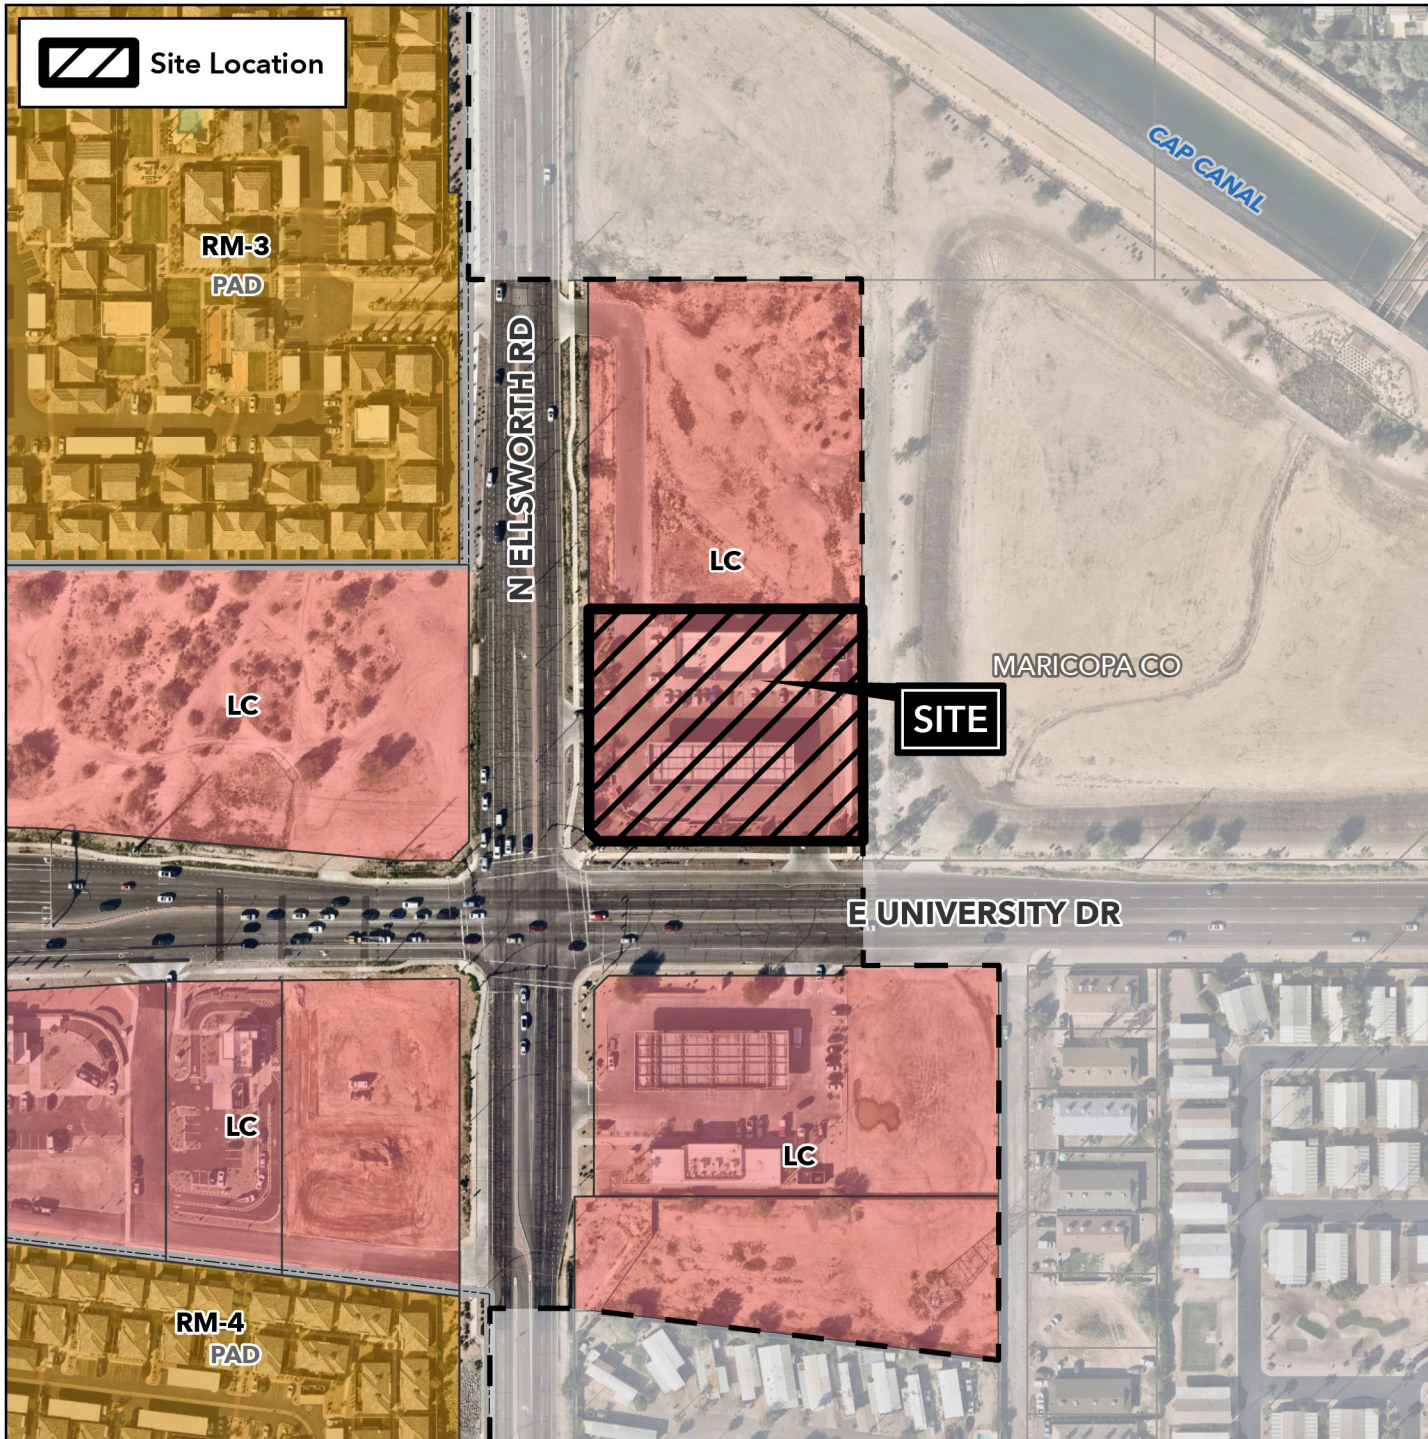

Case:




BOA25-00718

Site / Address:

2± acres located at 9230 East University Drive. (District 5)

Request:

Requesting a Special Use Permit (SUP) for a Comprehensive Sign Plan (CSP) in the Limited Commercial (LC) District.

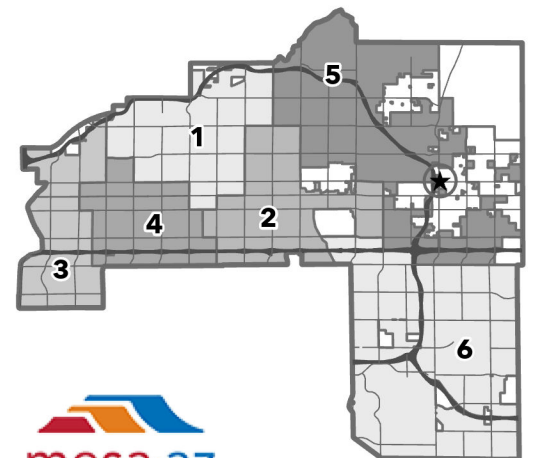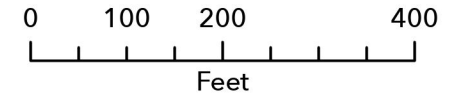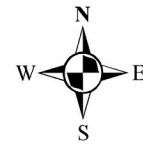


mesa·az