


Design Review Vicinity Map: DRB24-00406

Case Details

 Site Location

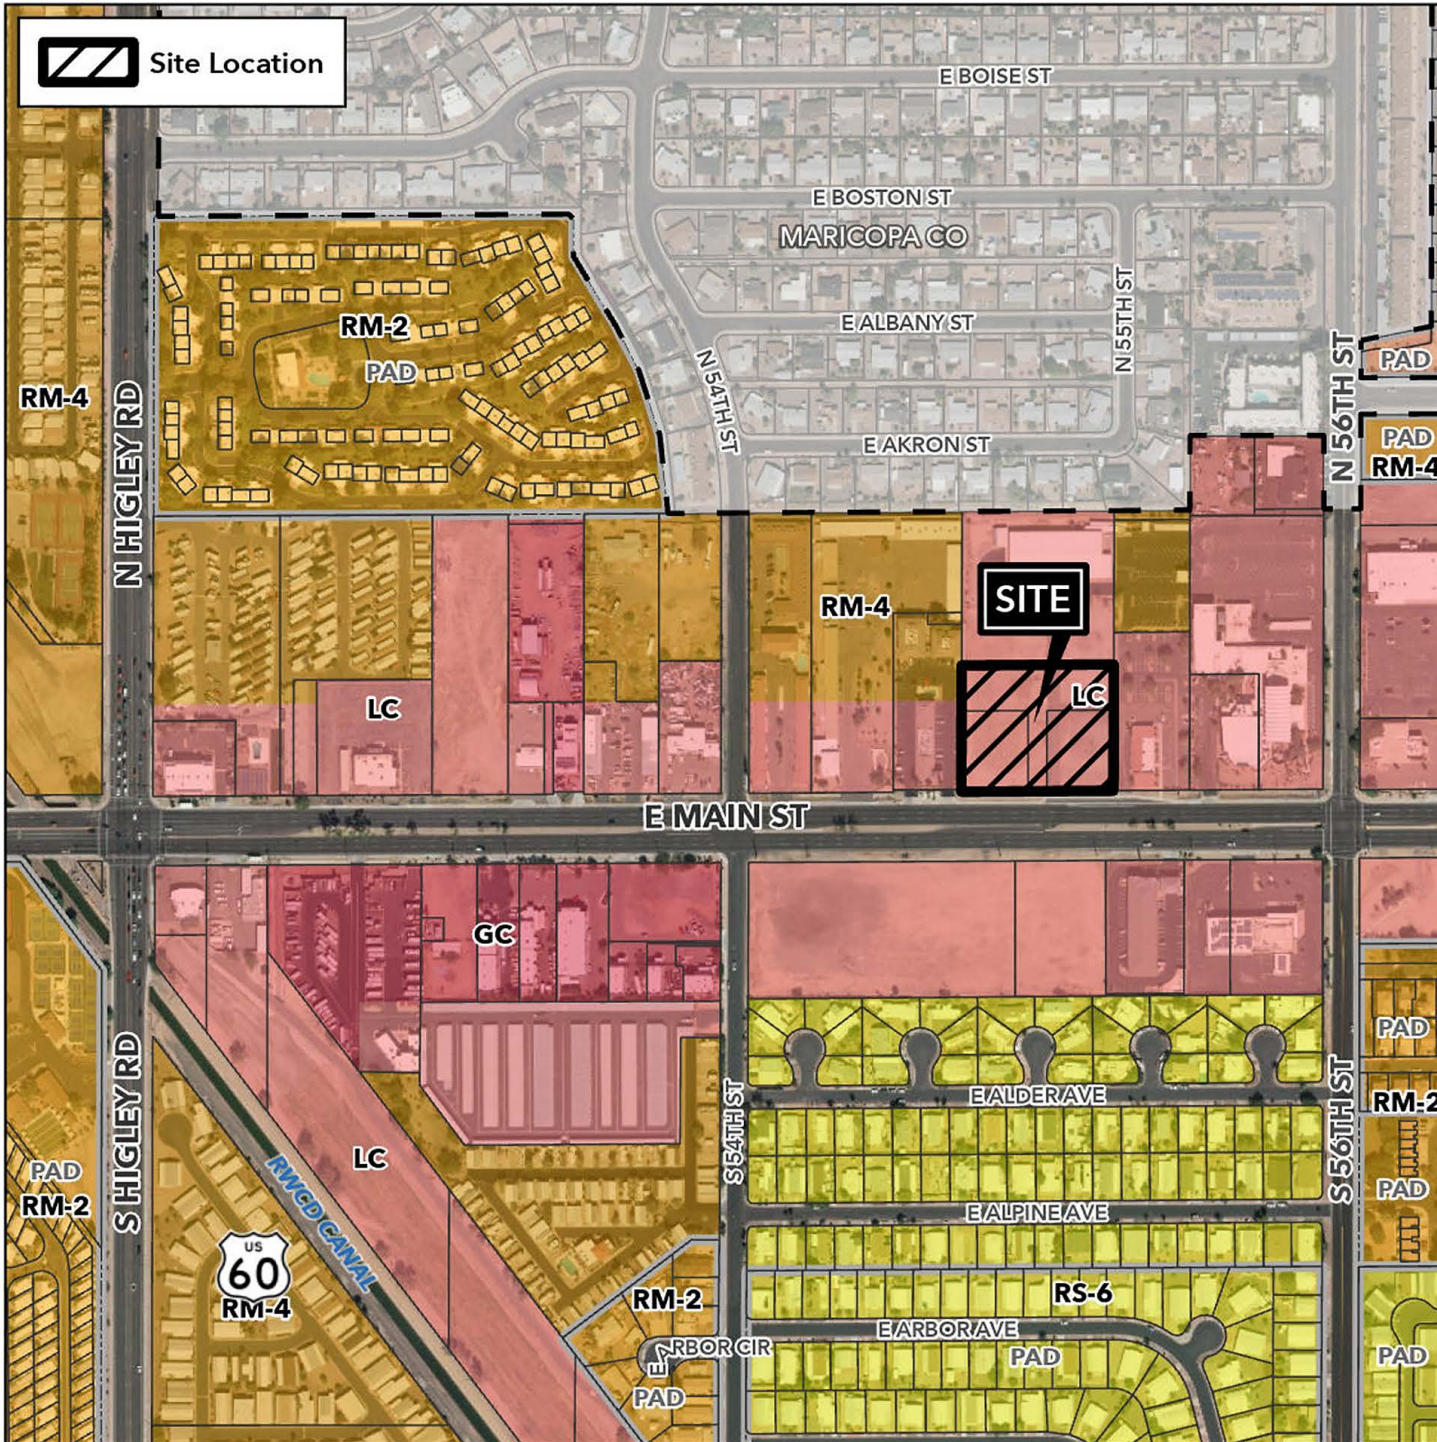

Case:

DRB24-00406

Site / Address:

(District 2) 2.1± acres located approximately 1,770 feet east of the northeast corner of North Higley Road and East Main Street.

Request:

Design Review for a Skilled Nursing Facility.

