


Design Review Vicinity Map: DRB24-00852

Case Details

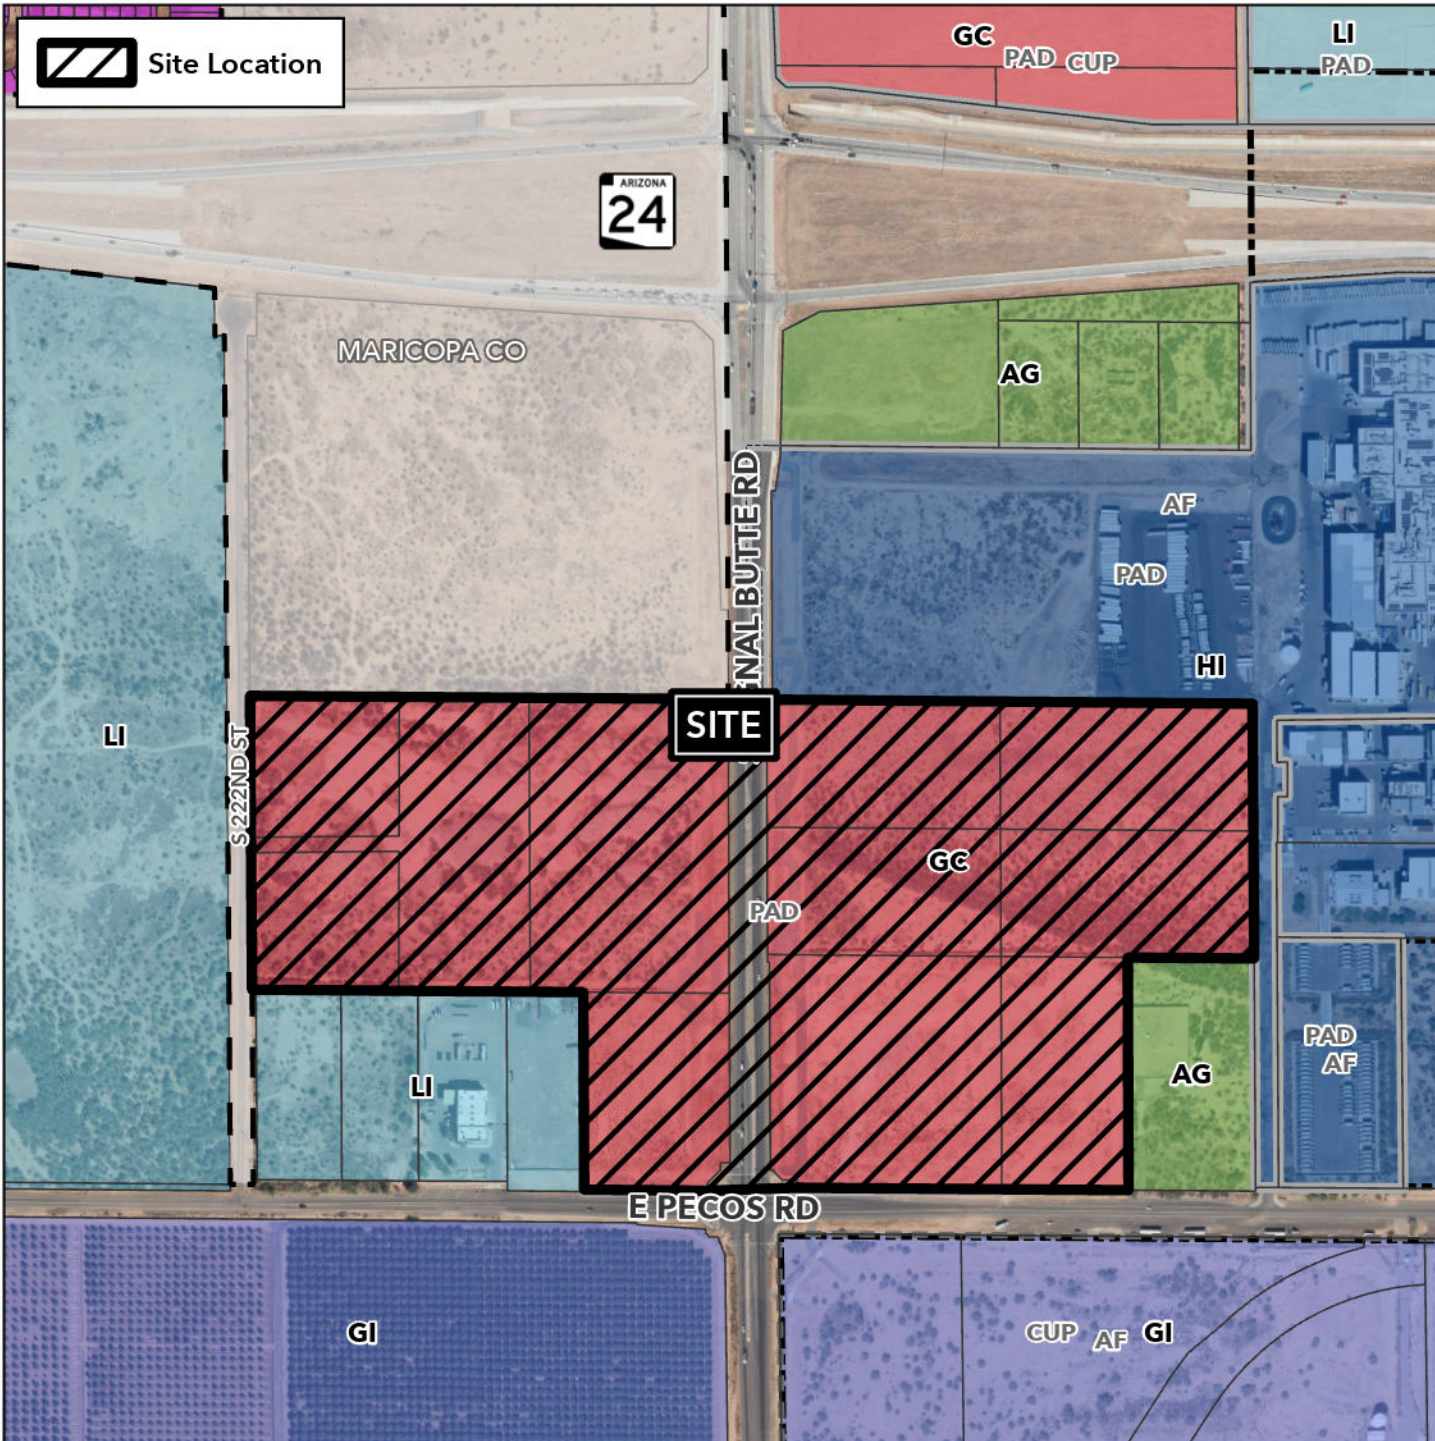

Case:

DRB24-00852

Site / Address:

(District 6) 62± acres site located at the northeast and northwest corners of East Pecos Road and South Signal Butte Road.

Request:

Design Review for the Gateway Auto Mall Design Guidelines.

