


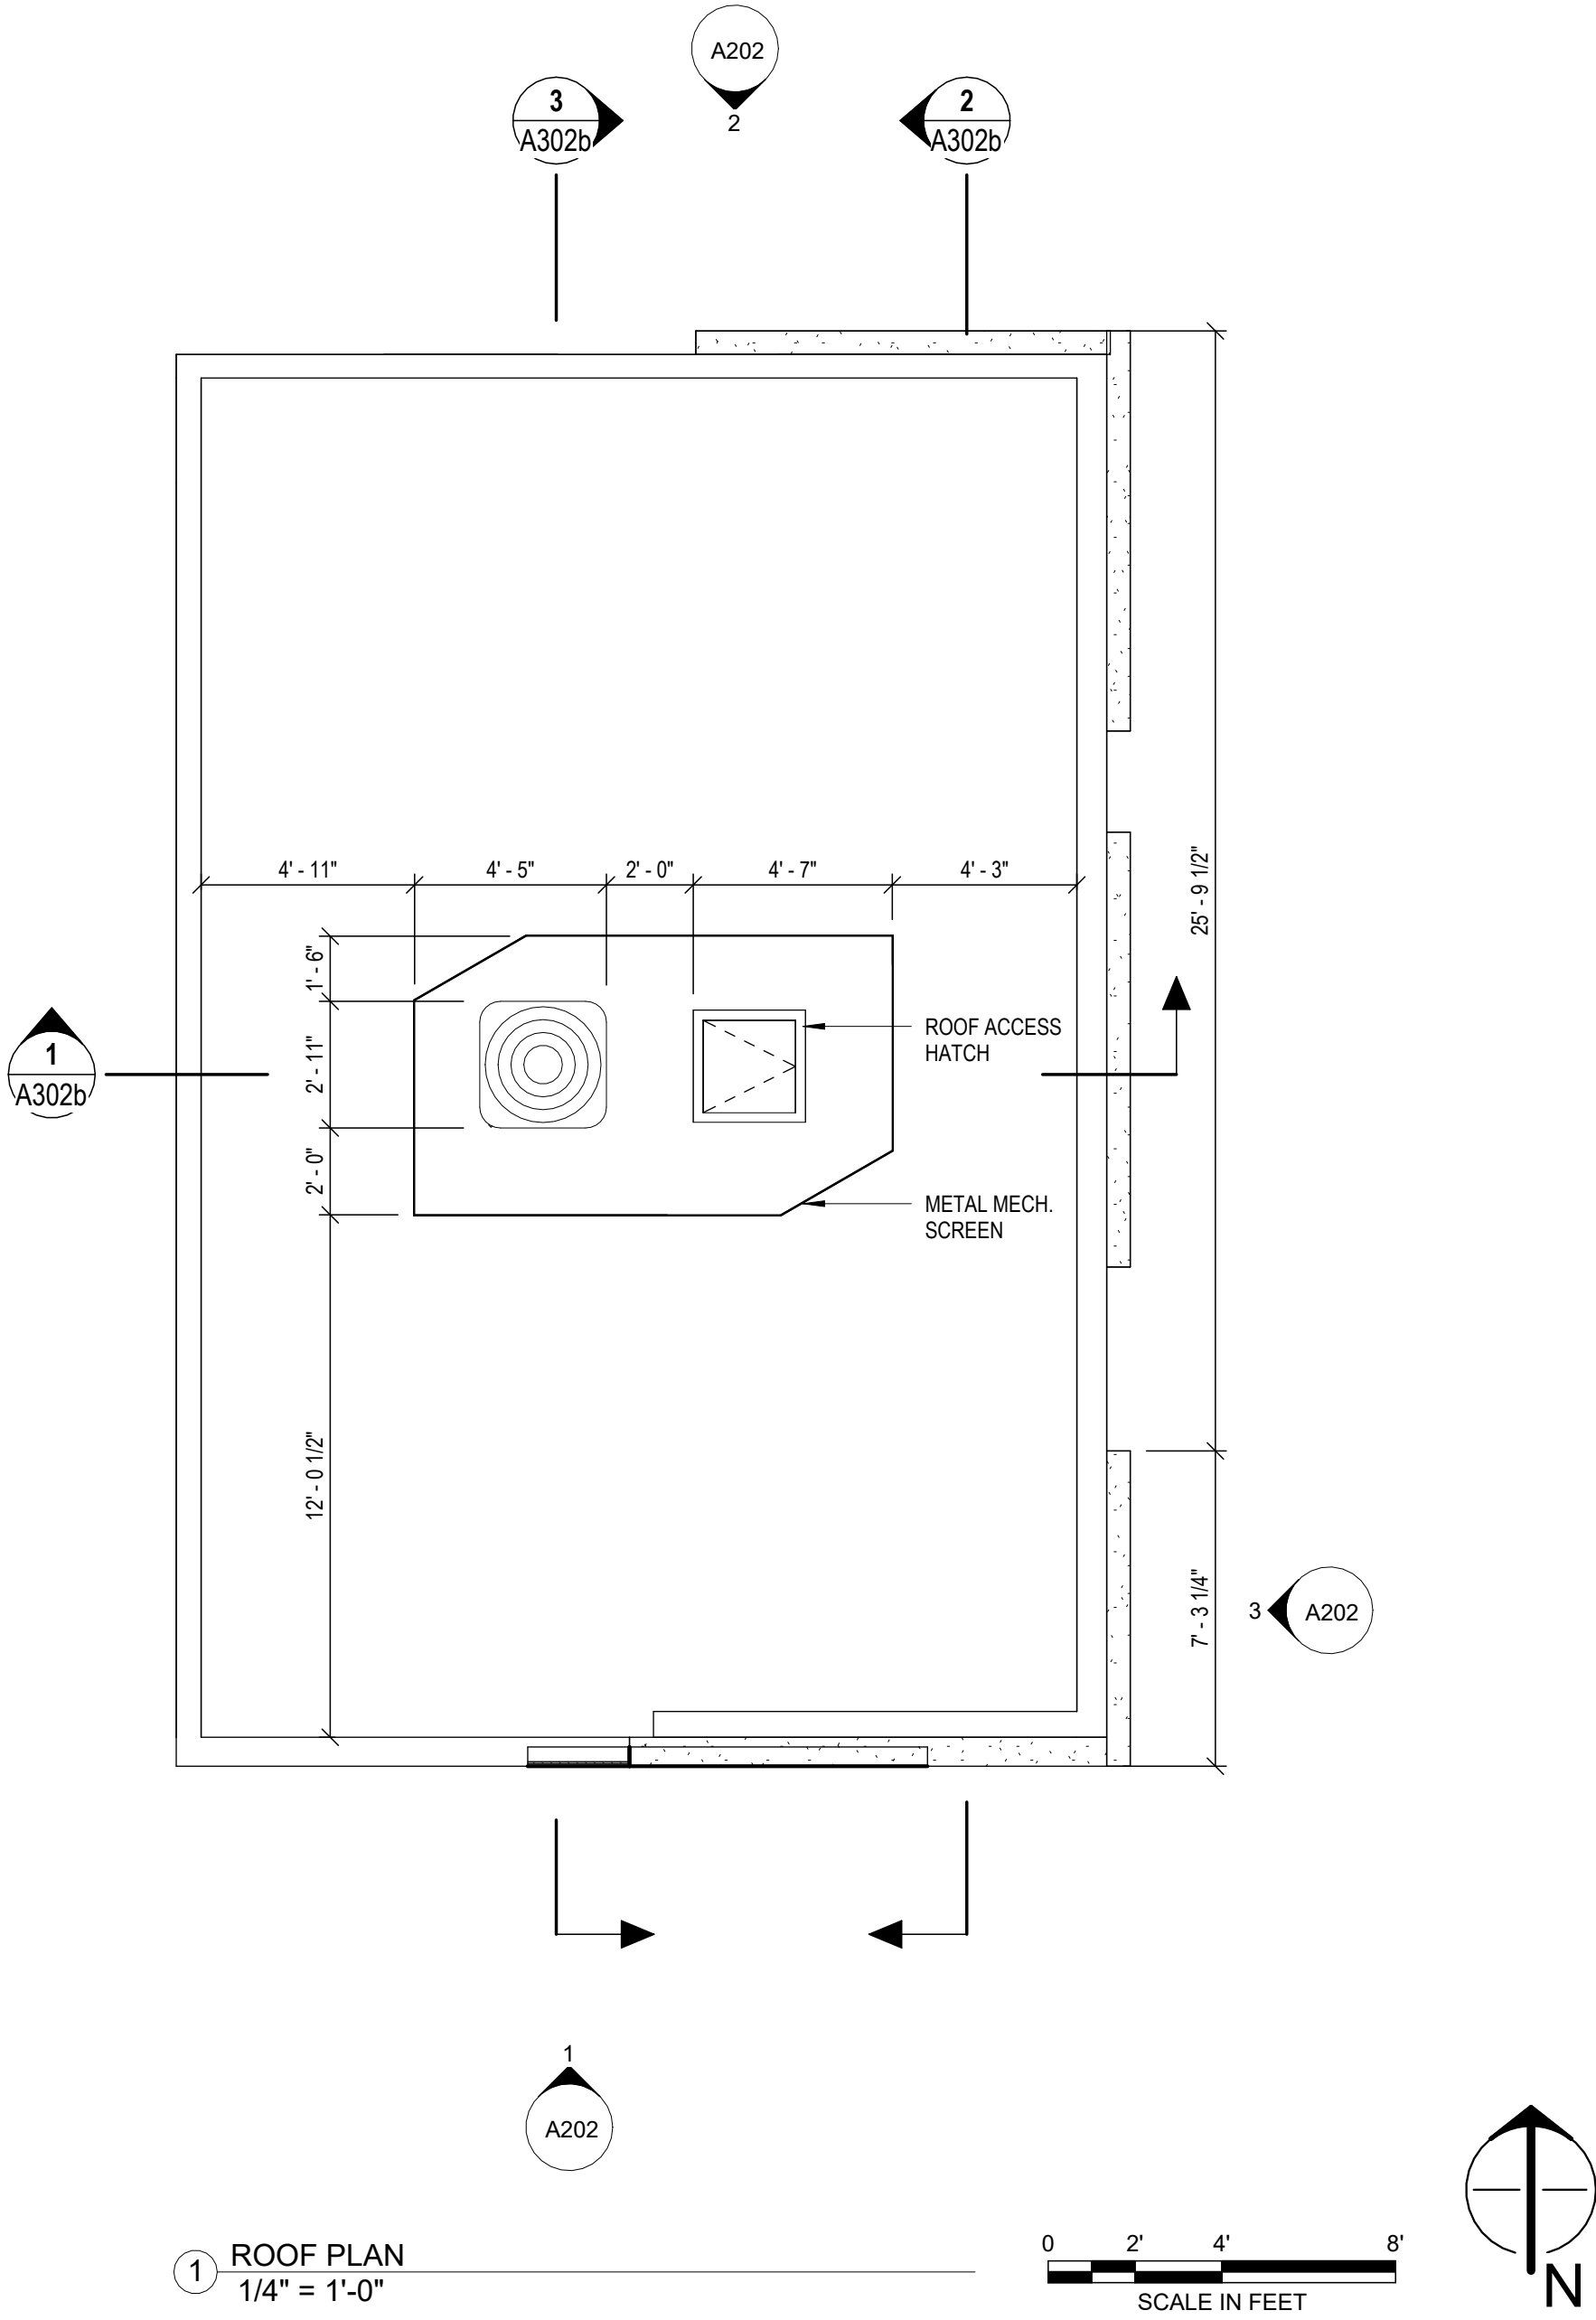

1 ROOF PLAN
1/4" = 1'-0"

PRELIMINARY
NOT FOR
CONSTRUCTION

no.	date	description

HIGHLIGHTS

623 S MESA DR
MESA, AZ 85210

PROJECT NO: 23065
DATE: 05/01/23



atmosphere architects
p.o. box 5267
mesa, az 85211

contact: Tim Boyle
email: Tim@atmosarch.com
tel: 917-526-0323

UNIT ROOF PLAN
A121