


Design Review Vicinity Map: DRB24-00701

Case Details



Site Location

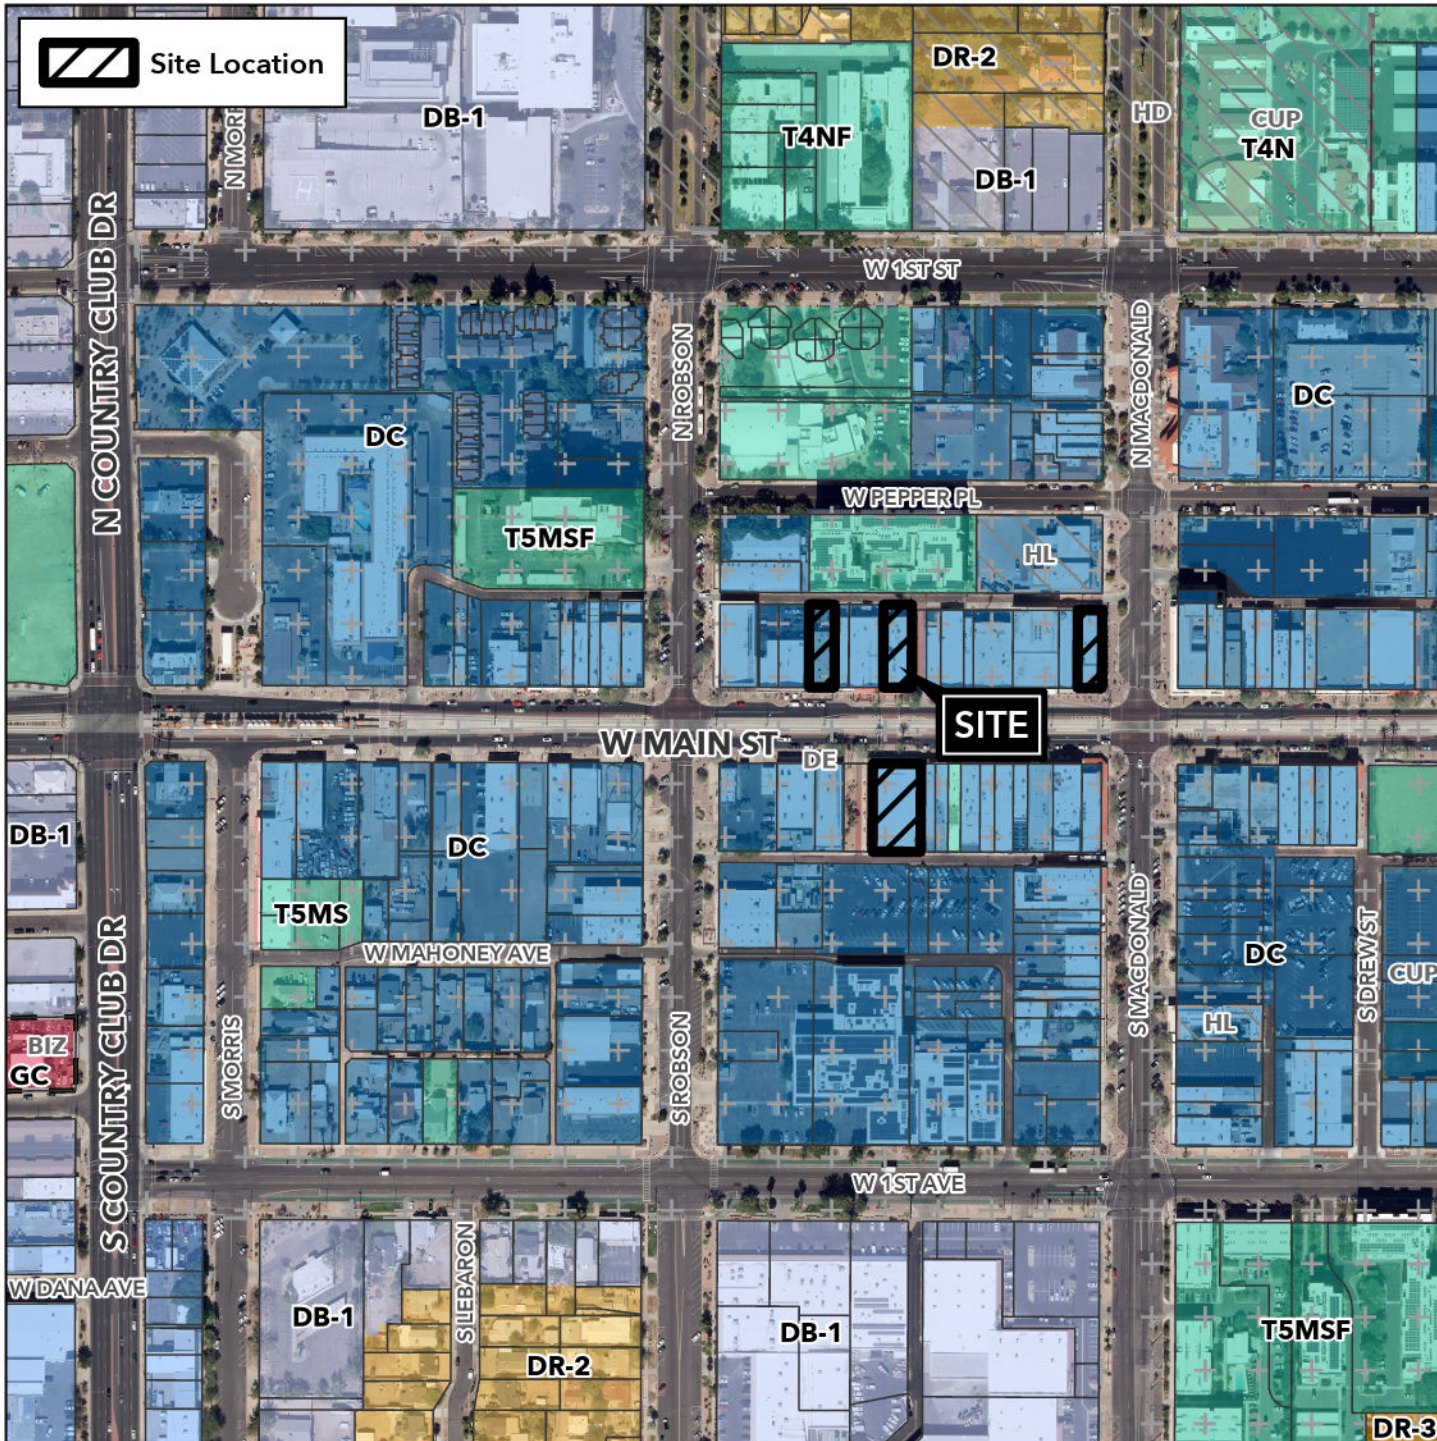

Case:

DRB24-00701

Site / Address:

(District 4). Within the 100 to 200 blocks of West Main Street (north side). Located east of Country Club Drive on the north side of Main Street. (0.2± acres).

Request:

Design Review for the removal of the colonnade and construction of façade improvements

