




8 STREET FRONTAGE WALL ELEVATION
1/16" = 1'-0"

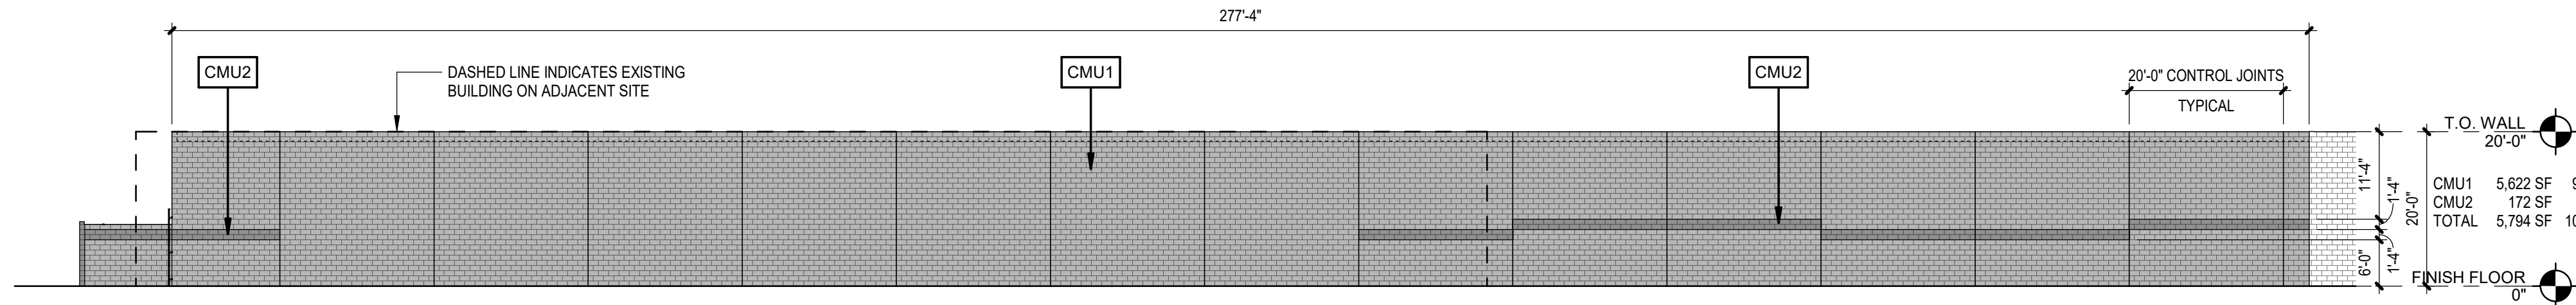


7 BUILDING B - WEST ELEVATION
1/16" = 1'-0"

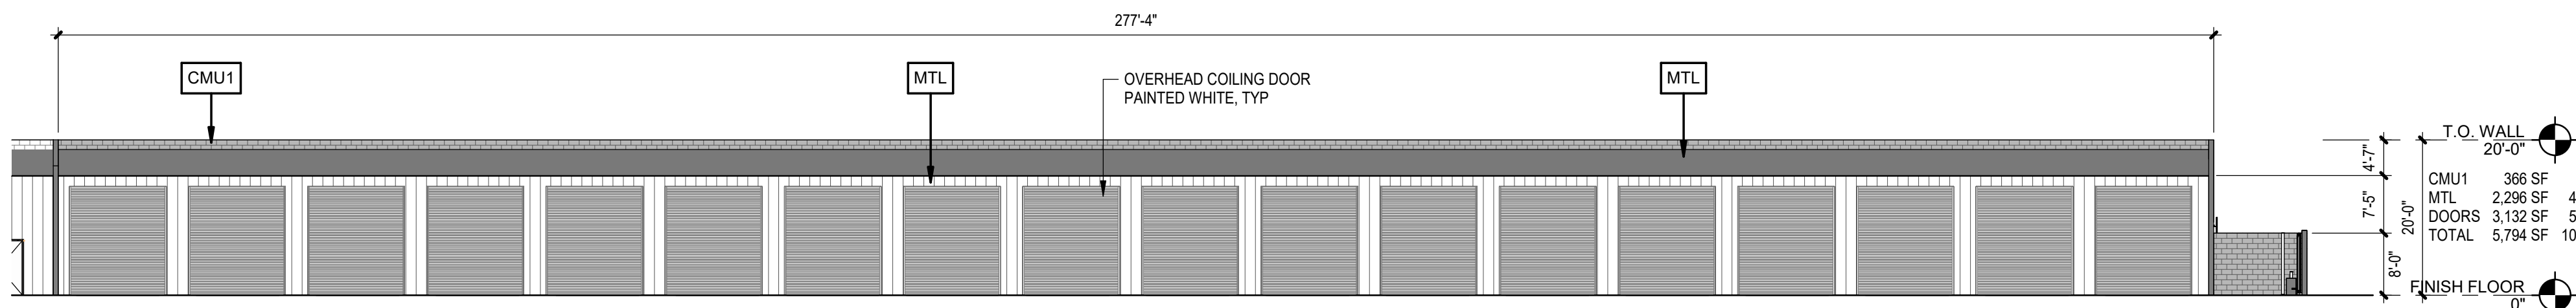


6 BUILDING B - EAST ELEVATION
1/16" = 1'-0"

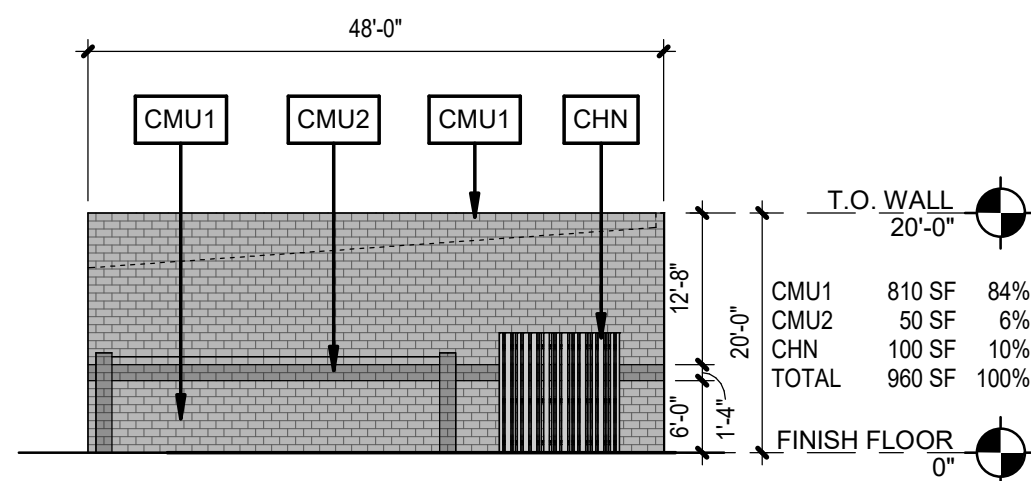


5 BLDG B - NORTH ELEV
1/16" = 1'-0"

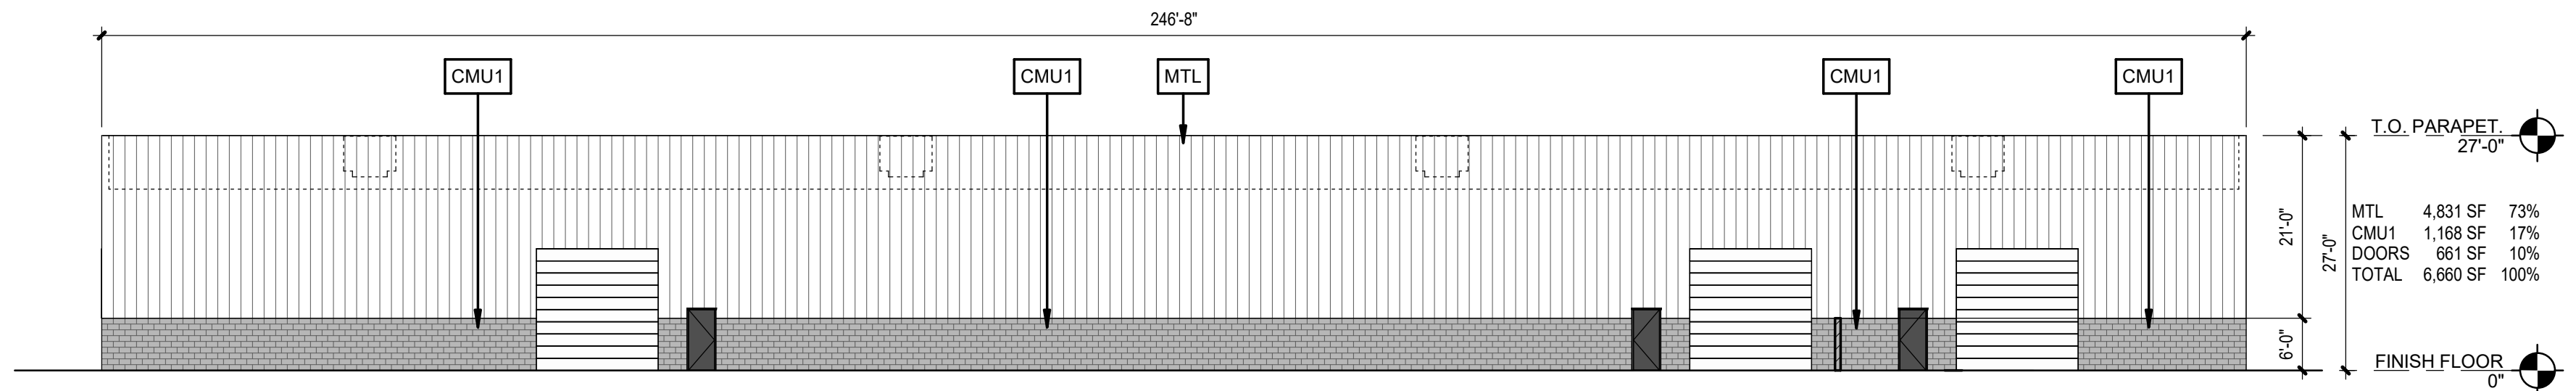


4 BUILDING A - SOUTH ELEVATION
1/16" = 1'-0"

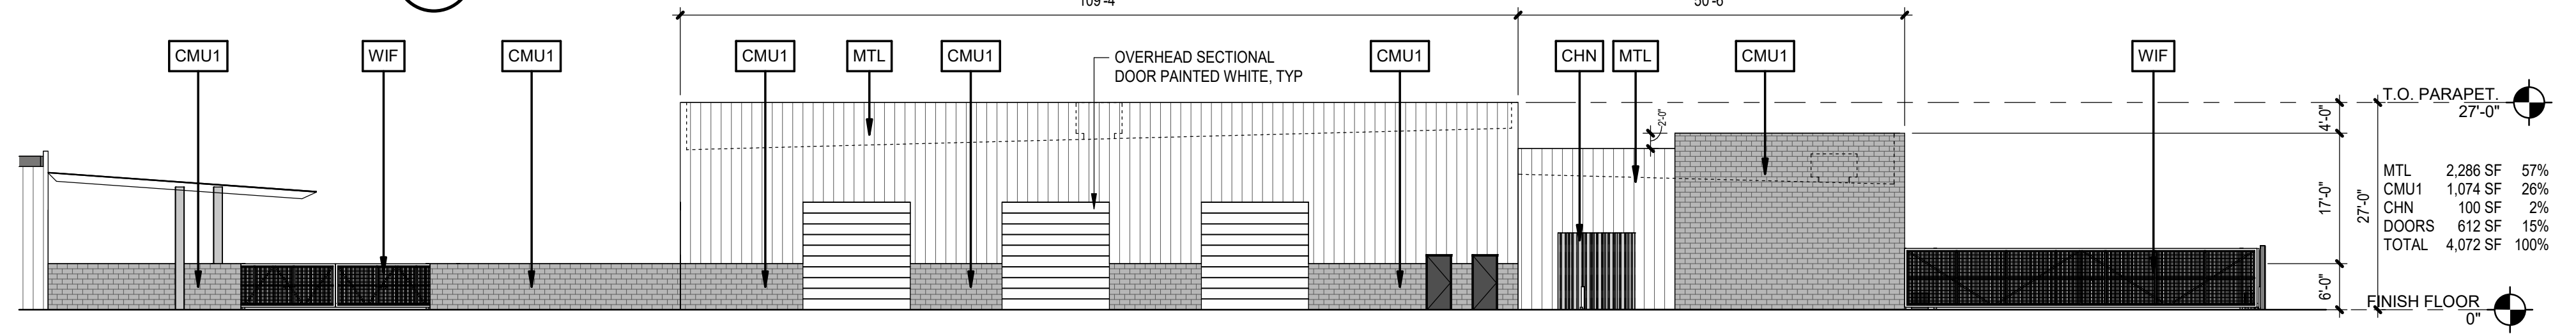

3 BUILDING A - EAST ELEVATION
1/16" = 1'-0"

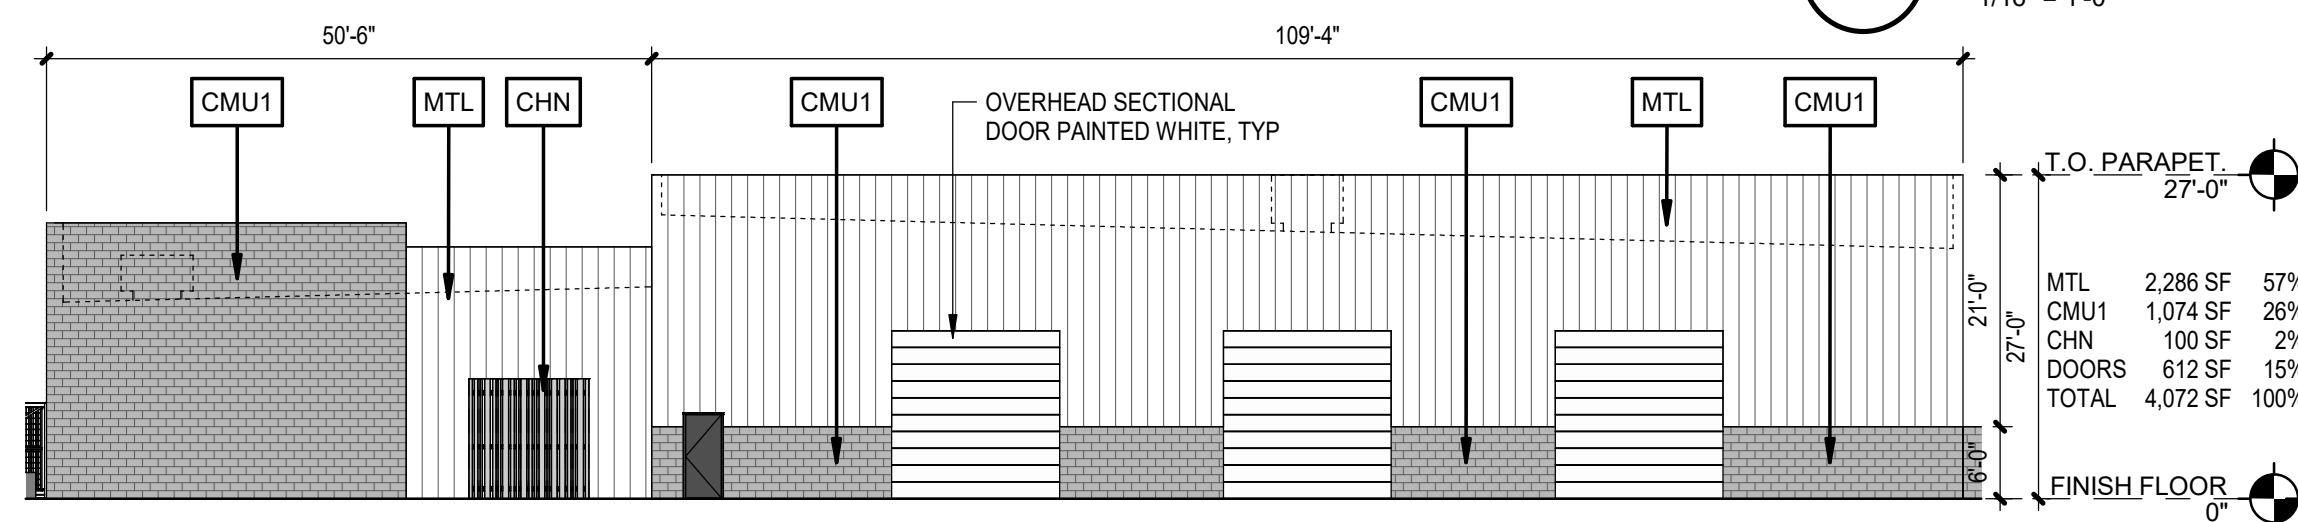

2 BUILDING A - WEST ELEVATION
1/16" = 1'-0"

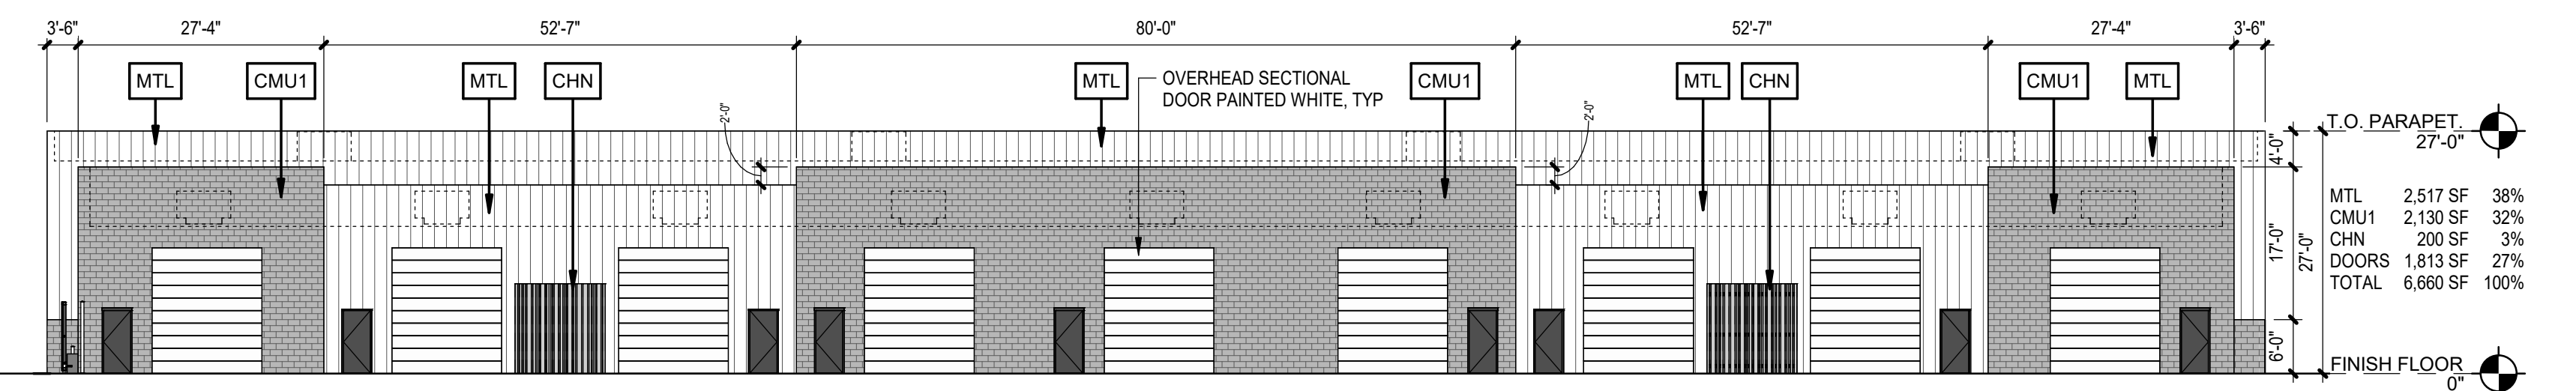

1 BUILDING A - NORTH ELEVATION
1/16" = 1'-0"

MATERIALS BOARD:




CMU1
GRAY CMU WITH BLACK TOOLED GROUT JOINTS
MATERIAL: 8X8X16 CONCRETE MASONRY UNITS STANDARD COURSING
FINISH: GRAY WITH BLACK GROUT 1/4" RAKED JOINTS
LOCATIONS: SITE WALLS AND BUILDING WALLS




CMU2
BLACK CMU WITH BLACK TOOLED GROUT JOINTS
MATERIAL: 8X8X16 CONCRETE MASONRY UNITS STANDARD COURSING
FINISH: BLACK WITH BLACK GROUT 1/4" RAKED JOINTS
LOCATIONS: BUILDING WALLS




MTL
PRE-ENGINEERED METAL BUILDING CLADDING
MATERIAL: METAL BUILDING CLADDING BY MANUFACTURER
FINISH: WHITE
LOCATIONS: PRE-ENGINEERED METAL BUILDING CLADDING

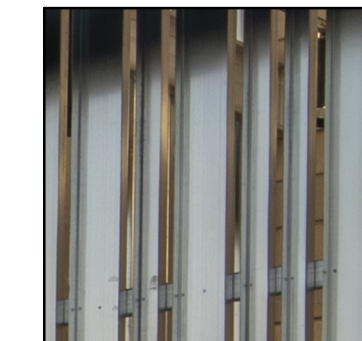

CHN
CHANNEL CLADDING
MATERIAL: GALVANIZED METAL CHANNELS OF VARYING WIDTHS SPACE 2" APART AND MOUNTED VERTICALLY
FINISH: GALVANIZED
LOCATIONS: NORTH ELEVATION

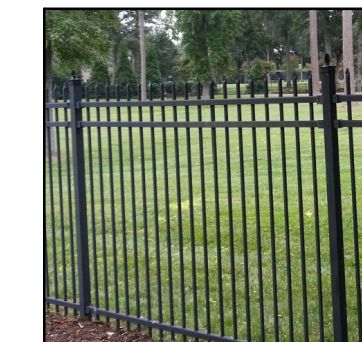

WIF
WROUGHT IRON FENCE
MATERIAL: WROUGHT IRON POSTS, BEAMS, AND PICKETS
FINISH: BLACK
LOCATIONS: ON TOP OF SELECT SITE WALLS AND ON VEHICULAR SLIDING GATES

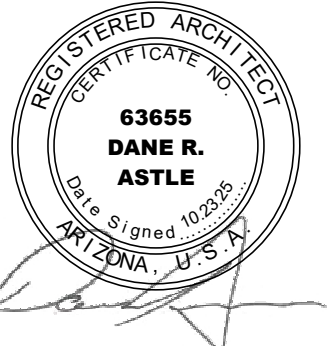

922 N GILBERT RD, STE 103
MESA, AZ 85203
T. 480.580.1116

10/23/2025 2:54:34 PM - PLOT DATE

202 RV VALET STORAGE
EXPANSION

MONTY GERMAINE
8839 E. MAIN STREET
MESA, AZ 85207

PROJECT TEAM

OWNER
RV Renovators
8855 E Main St
Mesa, AZ 85207
T. 480.962-6789
Contact: Monty Germaine


ARCHITECT
EDIFICE
922 N Gilbert Rd, Ste 103
Mesa, AZ 85203
T. 480.580.1116
Contact: Dane Astle

DESCRIPTION DATE

PZ / DR 5TH SUB
10.23.2025

EXTERIOR
ELEVATIONS


A201

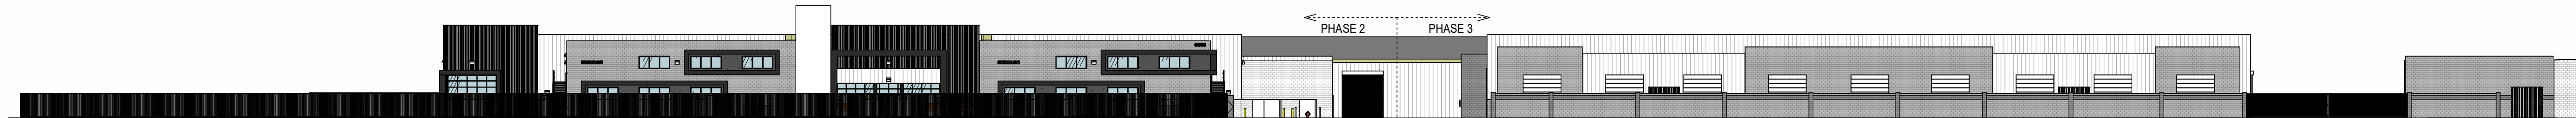


4 PHASE 2 AND PHASE 3 STREETSIDE ELEVATION
1" = 30'-0"



3 PHASE 2 AND PHASE 3 NORTHEAST PERSPECTIVE

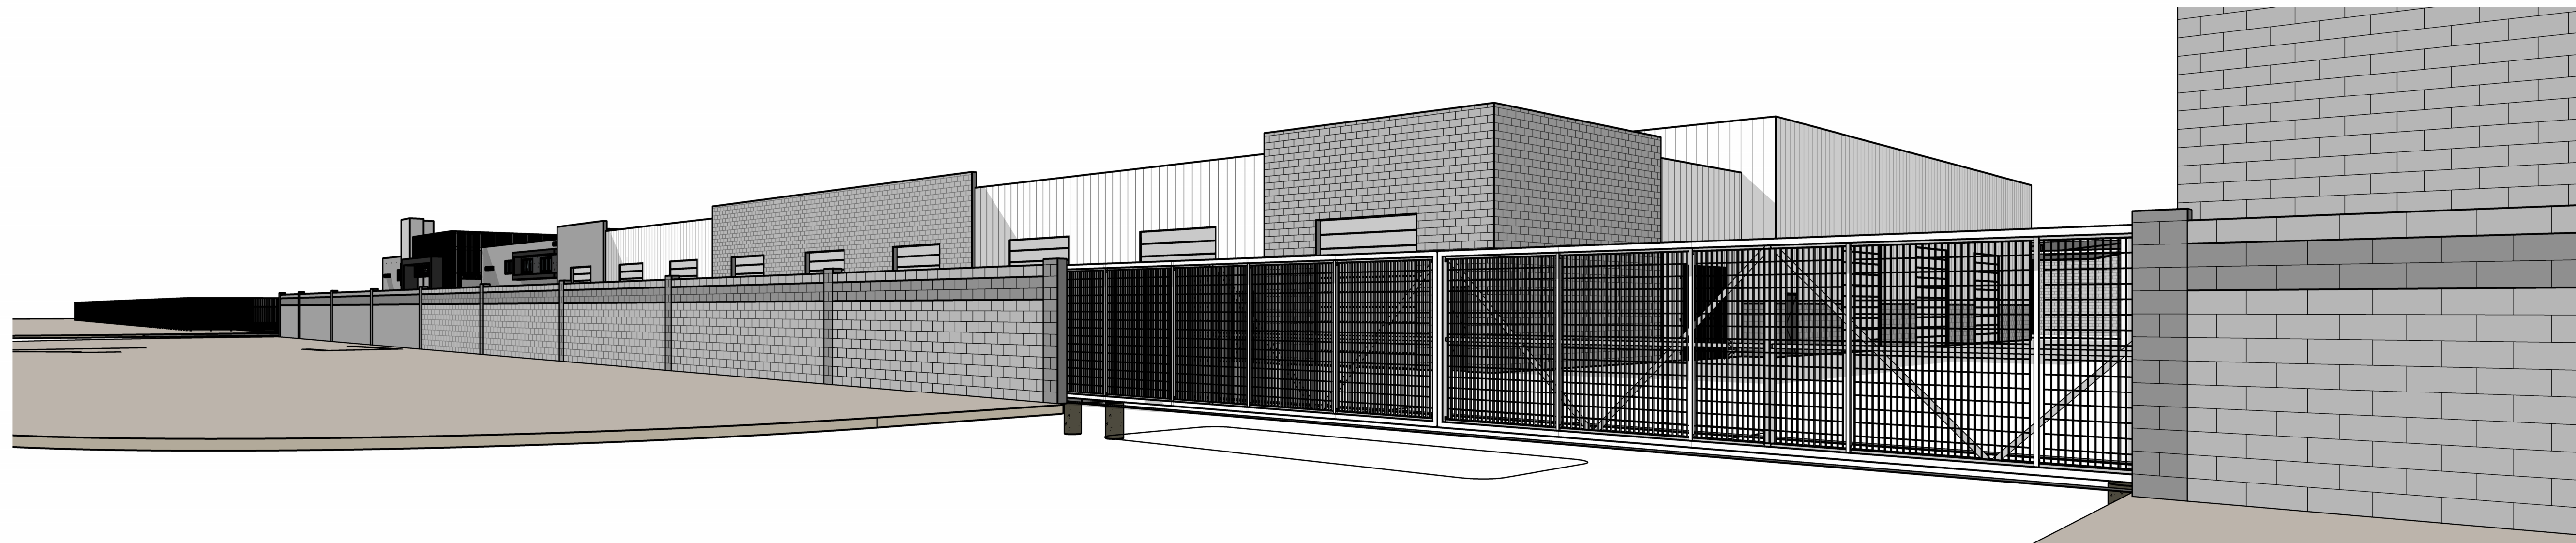

2 PHASE 3 NORTHWEST PERSPECTIVE

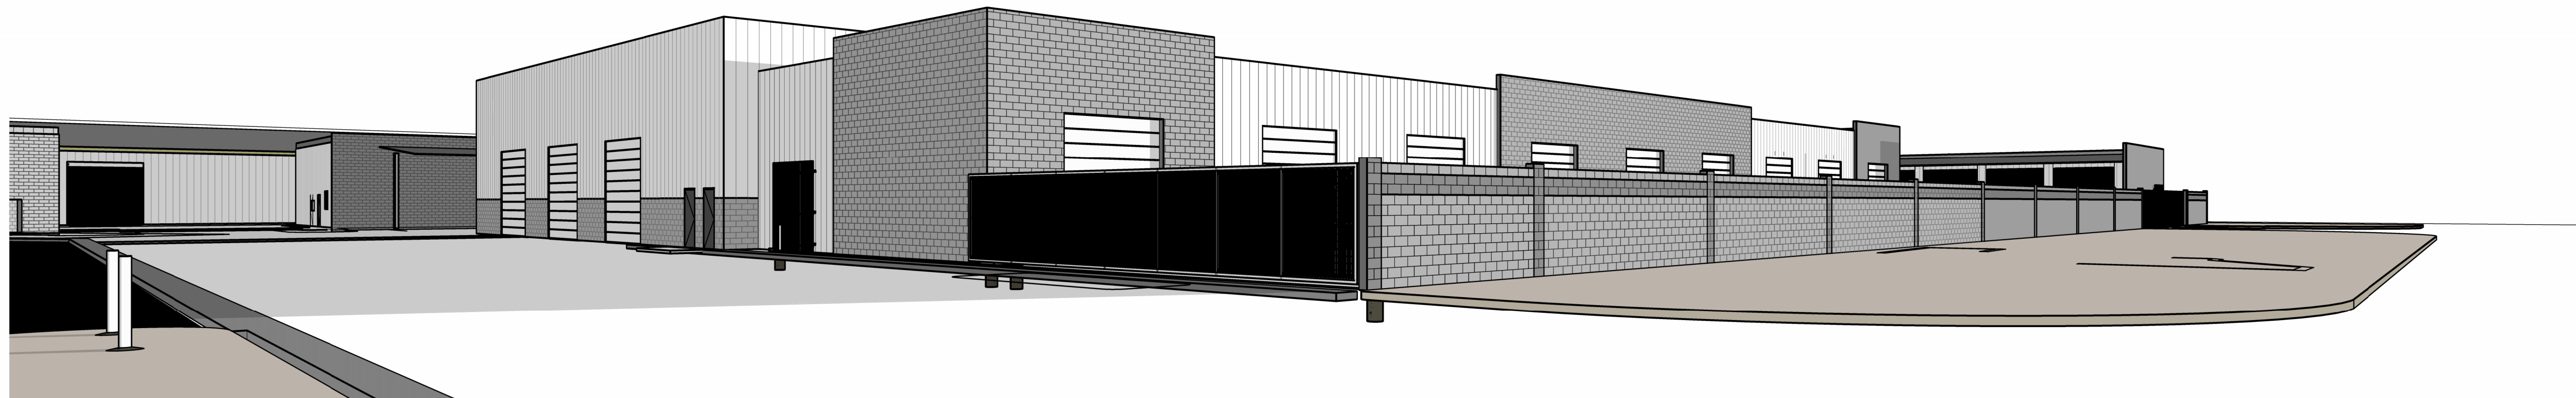

1 PHASE 3 NORTHEAST PERSPECTIVE



922 N GILBERT RD, STE 103
MESA, AZ 85203
T. 480.580.1116

10/23/2025 2:57:16 PM - PLOT DATE

**202 RV VALET STORAGE
EXPANSION**
MONTY GERMAINE
8839 E. MAIN STREET
MESA, AZ 85207

PROJECT TEAM

OWNER
RV Renovators
8855 E Main St
Mesa, AZ 85207
T. 480.962-6789
Contact: Monty Germaine

ARCHITECT
EDIFICE
922 N Gilbert Rd, Ste 103
Mesa, AZ 85203
T. 480.580.1116
Contact: Dane Astle

DESCRIPTION DATE

PZ / DR 5TH SUB
10.23.2025

EXTERIOR
PERSPECTIVES

A200