


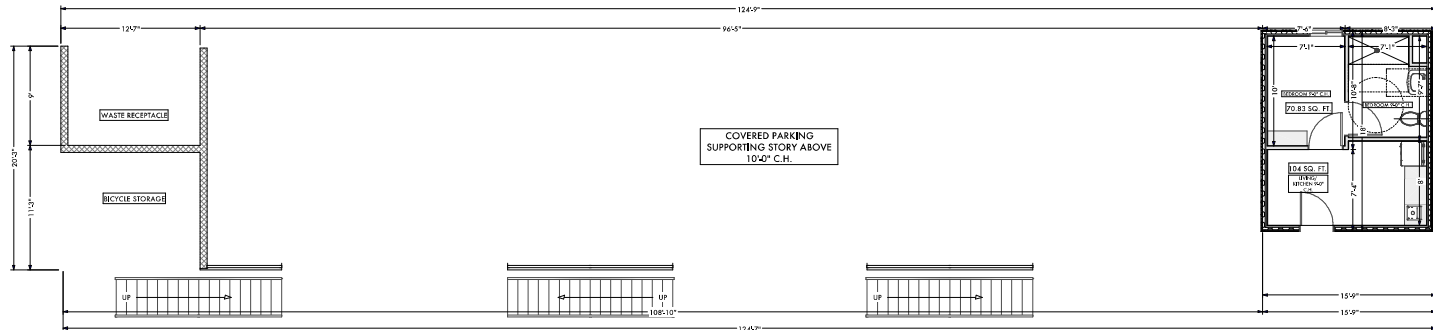

PP-01 PROPOSED DIMENSIONED PLAN - FIRST STORY

SCALE: 1/8" = 1'-0"



GENERAL NOTES

- CONTRACTOR IS TO VERIFY ALL EXISTING SITE CONDITIONS PRIOR TO BEGINNING CONSTRUCTION WORK.
- SHOULD CONTRACTOR IDENTIFY ANY DISCREPANCIES BETWEEN ANTICIPATED AND ACTUAL SITE CONDITIONS, CONTRACTOR IS TO IMMEDIATELY NOTIFY THE ARCHITECT OF RECORD.

WALL SCHEDULE

NO.	SYMBOL	TYPE	ASSEMBLY DESCRIPTION (EXT. TO INT.)	CAVITY R VALUE
W01		8" CONCRETE STEM WALL		0
W02		8" FULLY EXPOSED BLOCK WALL		0
W03		EXT. CONTAINER WALL W/ 2" FUR-OUT		21
W04		INT. CONTAINER CONNECTION WALL W/ 2" FUR-OUT		21
W05		INT. CONTAINER PLUMBING WALL		21
W06		INTERIOR-2X4 NON-STRUCTURAL PARTITION		0

MUNICIPALITY APPROVAL BLOCK

TEAM INFO



FIRM NAME: NORRIS ARCHITECTS, INC.
CA ENTITY NO. 4276634
HQ ADDRESS: 475 WASHINGTON BLVD
MARINA DEL REY,
CALIFORNIA, 90292, USA
TEL.: (HQ) +1 (424) 468-4065
TEL.: (DIRECT AZ) +1 (480) 734-7711
FIRM EMAIL: INFO@NORRISARCHITECTS.COM
FIRM WEBSITE: WWW.NORRISARCHITECTS.COM

PLAN CHECK REVIEW NUMBER

PRS22-00403

PLAN CHECK REVISIONS

NUMBER	DESCRIPTION	DATE
1	REVISION 1	10/18/2024
2	REVISION 2	
3	REVISION 3	
4	REVISION 4	
5	REVISION 5	

PROJECT NAME

MORRIS CONTAINERS


PROJECT ADDRESS

143 S MORRIS, MESA, AZ 85210

SHEET TITLE

PROPOSED DIMENSIONED PLAN - FIRST STORY

MUNICIPALITY REVIEW FILING NUMBER	#000000000
SEAL & SIGNATURE:	DATE: 06/17/2024
	PROJECT NO.: NA287AZ
	DRAWN BY: NORRIS ARCHITECTS
	CHECKED BY: NORRIS ARCHITECTS
	SHEET NO.: 11 OF 25
	A-100.00
SHEET SCALE:	
© COPYRIGHT 2024 NORRIS ARCHITECTS, INC.	

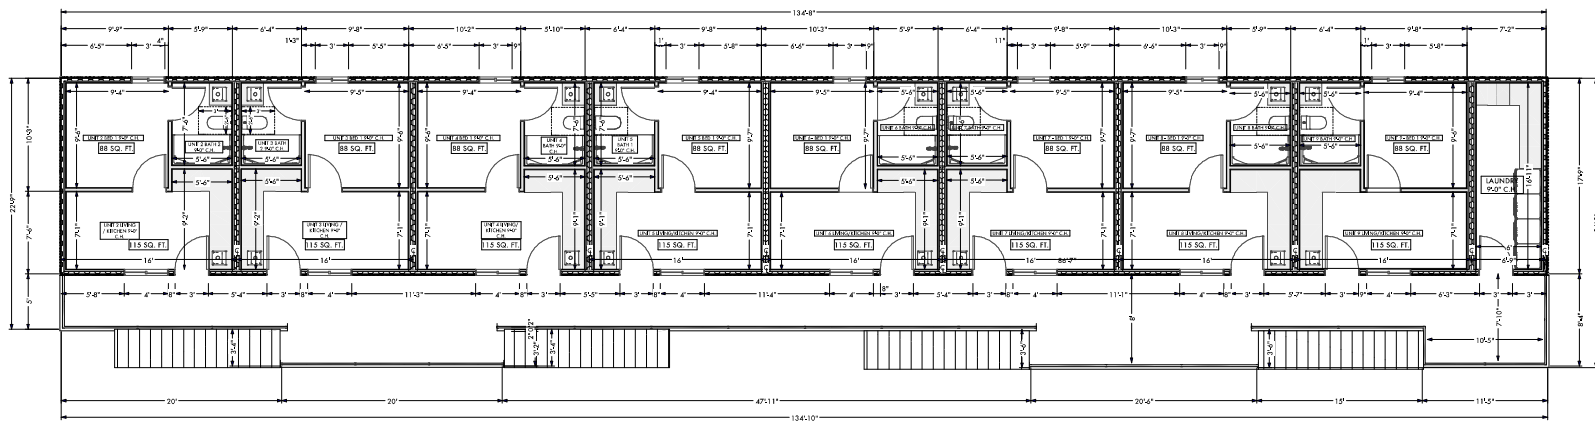

PP-02 PROPOSED DIMENSIONED PLAN - SECOND STORY
SCALE: 1/8" = 1'-0"



GENERAL NOTES

1. CONTRACTOR IS TO VERIFY ALL EXISTING SITE CONDITIONS PRIOR TO BEGINNING CONSTRUCTION WORK.
2. SHOULD CONTRACTOR IDENTIFY ANY DISCREPANCIES BETWEEN ANTICIPATED AND ACTUAL SITE CONDITIONS, CONTRACTOR IS TO IMMEDIATELY NOTIFY THE ARCHITECT OF RECORD.

WALL SCHEDULE

NO.	SYMBOL	TYPE	ASSEMBLY DESCRIPTION (EXT. TO INT.)	CAVITY R VALUE
W01		8" CONCRETE STEM WALL		0
W02		8" FULLY EXPOSED BLOCK WALL		0
W03		EXT. CONTAINER WALL W/ 2" FUR-OUT		21
W04		INT. CONTAINER CONNECTION WALL W/ 2" FUR-OUT		21
W05		INT. CONTAINER PLUMBING WALL		21
W06		INTERIOR-2X4 NON-STRUCTURAL PARTITION		0

MUNICIPALITY APPROVAL BLOCK

TEAM INFO

	FIRM NAME:	NORRIS ARCHITECTS, INC.
	CA ENTITY NO.	4276634
	HQ ADDRESS:	475 WASHINGTON BLVD MARINA DEL REY, CALIFORNIA, 90292, USA
	TEL.: (HQ)	+1 (424) 468-4065
	TEL.: (DIRECT AZ)	+1 (480) 734-7711
	FIRM EMAIL:	INFO@NORRISARCHITECTS.COM
	FIRM WEBSITE:	WWW.NORRISARCHITECTS.COM

PLAN CHECK REVIEW NUMBER

PRS22-00403

PLAN CHECK REVISIONS

NUMBER	DESCRIPTION	DATE
1	REVISION 1	10/18/2024
2	REVISION 2	
3	REVISION 3	
4	REVISION 4	
5	REVISION 5	

PROJECT NAME


MORRIS CONTAINERS

PROJECT ADDRESS

143 S MORRIS, MESA, AZ 85210

SHEET TITLE

PROPOSED DIMENSIONED PLAN - SECOND STORY

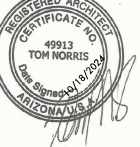MUNICIPALITY REVIEW FILING NUMBER		#000000000	
SEAL & SIGNATURE:		DATE:	06/17/2024
		PROJECT NO.:	NA287AZ
		DRAWN BY:	NORRIS ARCHITECTS
		CHECKED BY:	NORRIS ARCHITECTS
		SHEET NO.:	12 OF 25
		A-103.00	
SHEET SCALE:		SHEET NO.:	
© COPYRIGHT 2024 NORRIS ARCHITECTS, INC.			