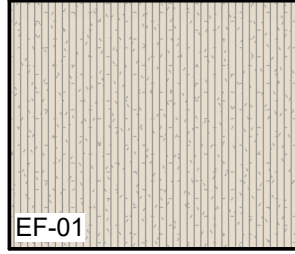

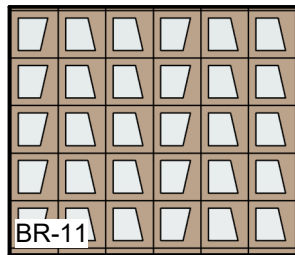
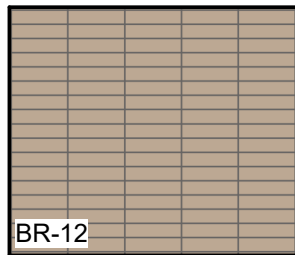



LEGEND


- 


EIFS BY DRYVIT
RAKED TEXTURE
PAINT: SW6154 - NACRE
- 


EIFS BY DRYVIT
RAKED TEXTURE
PAINT: SW6102 - PORTABELLO
- 


MASONRY / SANDY
ANGELUS BLOCK
4x8x8 BREEZE BLOCK
NEPTUNE REPEAT SEQUENCE
PAINT: SW6101 - SANDS OF TIME
- 

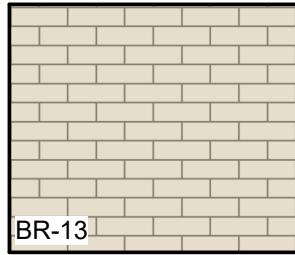
MASONRY / SANDY
INTERSTATE EMPEROR
STACK BOND
SMOKEY MOUNTAIN SMOOTH
- 

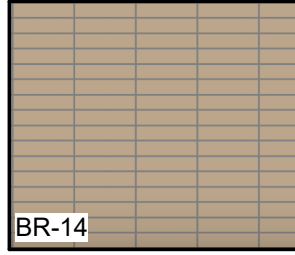
MASONRY / NORWOOD
HERITAGE TEXTURE
ACME BRICK - DENTON PLANT
DTP606 - 569715
- 

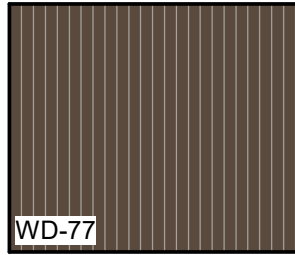MASONRY / SADDLEBROOK
HERITAGE TEXTURE
ACME BRICK - DENTON PLANT
DTP707 - 569723
- 

CRE A / MODIFIED
NEW TECHWOOD
UH55 - BELGIAN BOARD
VERTICAL 7-3/4" x 1"
PERUVIAN TEAK RAINSCREEN
- 

NEW BLACK METAL
POWDER COATED
- 

NEW BLACK METAL
POWDER COATED
- 

NEW METAL SCREEN
POWDER COATED
PAINT: SW7030 - ANEW GRAY
- 

NEW GLAZING

MATERIALS BOARD

EF-01 & EF-02




BR-13



Norwood
Blend
DTP606
Acme Brick - Denton Plant
Size
Modular
Texture
Heritage

BR-11

8x8 Breeze Block

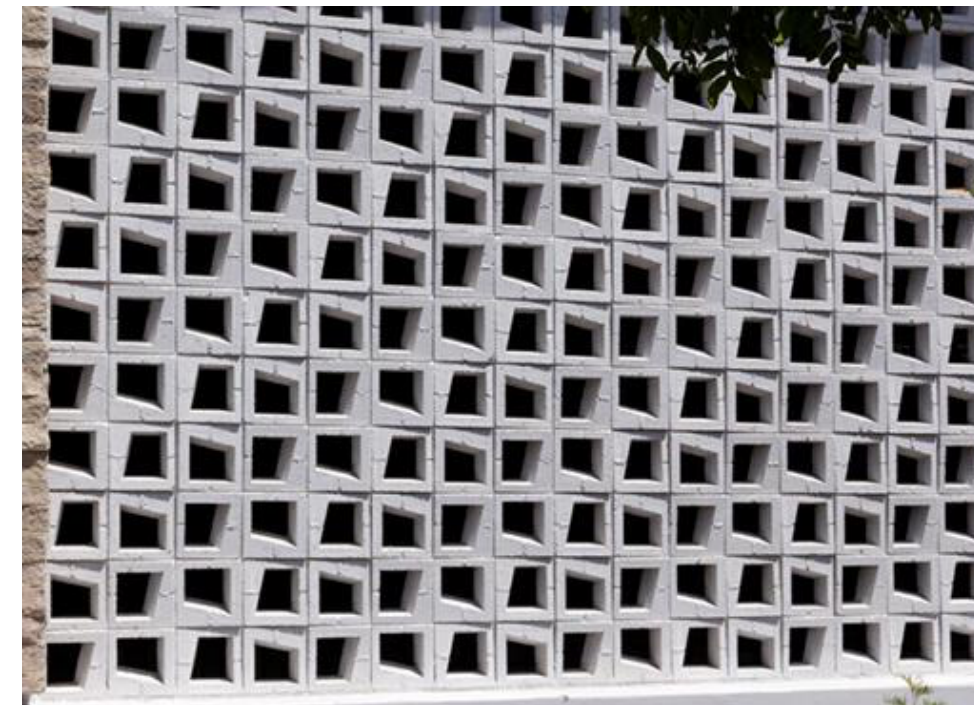


BR-14 (STACKED)



Saddlebrook
Blend
DTP707
Acme Brick - Denton Plant
Size
Modular
Texture
Heritage

BR-12

Emperor 4 x 2 1/4 x 16

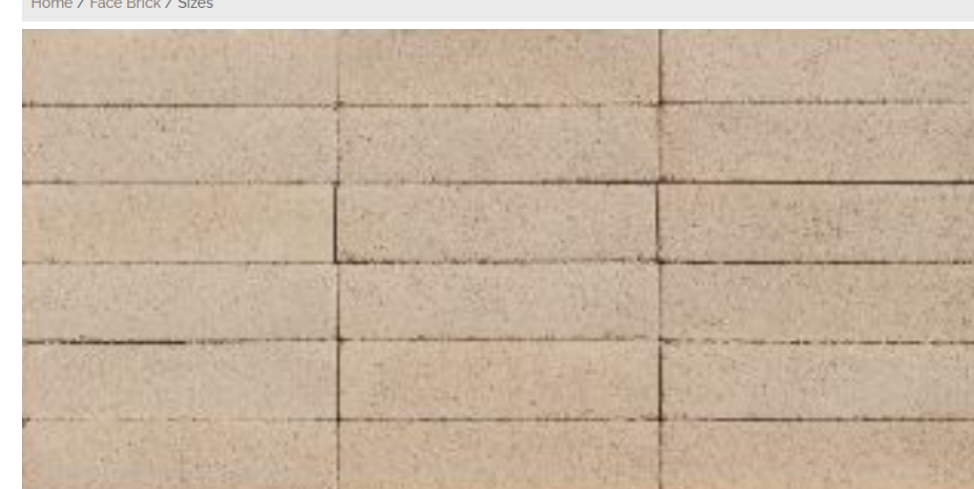

INTERSTATE BRICK CO.
EMPEROR SMOOTH PROFILE WITH INTEGRATED COLOR "SMOKEY MOUNTAIN"



WD-77



SCHEMA TIC DESIGN ONLY - NOT INTENDED FOR CONSTRUCTION USE



STARBUCKS®
2401 UTAH AVENUE SOUTH
SEATTLE, WASHINGTON 98134
(206) 318-1575

THESE DRAWINGS AND THE PROJECT MANUAL ARE CONFIDENTIAL AND SHALL REMAIN THE SOLE PROPERTY OF STARBUCKS CORPORATION, WHICH IS THE OWNER OF THE COPYRIGHT IN THIS WORK. THEY SHALL NOT BE REPRODUCED (IN WHOLE OR IN PART), SHARED WITH THIRD PARTIES OR USED IN ANY MANNER ON OTHER PROJECTS OR EXTENSIONS TO THIS PROJECT WITHOUT THE PRIOR WRITTEN CONSENT OF STARBUCKS CORPORATION. THESE DRAWINGS AND SPECIFICATIONS ARE INTENDED TO EXPRESS DESIGN INTENT FOR A PROTOTYPICAL STARBUCKS STORE (WHICH IS SUBJECT TO CHANGE AT ANYTIME) AND DO NOT REFLECT ACTUAL SITE CONDITIONS. NEITHER PARTY SHALL HAVE ANY OBLIGATION NOR LIABILITY TO THE OTHER (EXCEPT STATED ABOVE) UNTIL A WRITTEN AGREEMENT IS FULLY EXECUTED BY BOTH PARTIES.

STARBUCKS TEMPLATE VERSION: i2023.01.30

ARCHITECT OF RECORD

THIS DRAWING IS A DESIGN DEVELOPMENT DOCUMENT. SITE SPECIFIC MODIFICATIONS MADE UNDER THE RESPONSIBLE CHARGE OF THE ARCHITECT AND/OR ENGINEER-OF-RECORD WILL BE REQUIRED PRIOR TO USING THIS DOCUMENT FOR BIDDING, PERMITTING, OR CONSTRUCTION.

PROJECT NAME:
POWER & LOMA VISTA

PROJECT ADDRESS:
**S POWER & LOOP 202
MESA, AZ**

STORE #: 82544
PROJECT #: 102687-001
ISSUE DATE: 09.21.2023
DESIGN MANAGER: J. CARVALHO
PRODUCTION DESIGNER: A. MORALES
CHECKED BY: J. MEYER

| Revision Schedule | | | | |
|-------------------|----------|----|-------------|--|
| Rev | Date | By | Description | |
| 1 | 01.19.24 | | CITY REVIEW | |
| | | | | |
| | | | | |

SHEET TITLE:
**EXTERIOR FINISHES
PALETTE**
SCALE: AS SHOWN

SHEET NUMBER:
SD.5