

**Tuesday, April 8, 2025  
Mesa Council Chambers  
57 East 1<sup>st</sup> Street  
4:30 PM**

A meeting of the Design Review Board was held at 4:30 p.m.

**MEMBERS PRESENT:**

Chair Dane Astle  
Vice Chair Justin Trexler  
Boardmember Scott Thomas  
Boardmember Paul Johnson  
Boardmember Kyle Bell  
Boardmember Ryan Circello  
Boardmember Denise Dunlop\*

**MEMBERS ABSENT:**

**STAFF PRESENT:**

Cassidy Welch  
Mallory Ress  
Chloe Durfee Daniel  
Vanessa Felix

**OTHERS PRESENT:**

(\* indicates Boardmember or staff participated in the meeting using audio conference equipment)

**1 Call meeting to order.**

Chair Astle welcomed everyone to the meeting at 4:30 PM.

**2 Consider the Minutes from March 11, 2025, Design Review Board Meeting.**

A motion to approve the Minutes from the March 11, 2025, Design Review Board Meeting was made by Boardmember Thomas and seconded by Boardmember Bell.

**Vote: 7 – 0**

Upon tabulation of votes, it showed:

AYES – Astle – Trexler – Thomas – Johnson – Bell – Circello – Dunlop

NAYS – None

ABSENT – None

ABSTAINED – None

**3 Discuss and provide direction on the following Preliminary Design Review cases: \***

- 3a DRB25-00074 "Red Mountain Storage Expansion"** 4 ± acres located at 5612 East McDowell Road. Design Review for a Mini-Storage building. Casa de Amigos Mobile Home Estates, LP, Owner; Philip A Gollon, ARC Services Inc., Applicant. **(District 5)**

**Staff planner Chloe Durfee Daniel presented the case.**  
See attached presentation.

**Staff planner Chloe Durfee Daniel summarized the case:**

- No comments

- 4 Adjournment:** Boardmember Circello moved to adjourn the meeting and was seconded by Boardmember Thomas. Without objection, the meeting was adjourned at 4:39 PM.

Respectfully submitted,

---

Chair Dane Astle



# DRB25-00074

## Red Mountain Storage Expansion



# Request


- Design Review
- To allow for an expansion to a self storage facility







- 5612 E McDowell Road
- North side of McDowell Road
- West of Recker Road

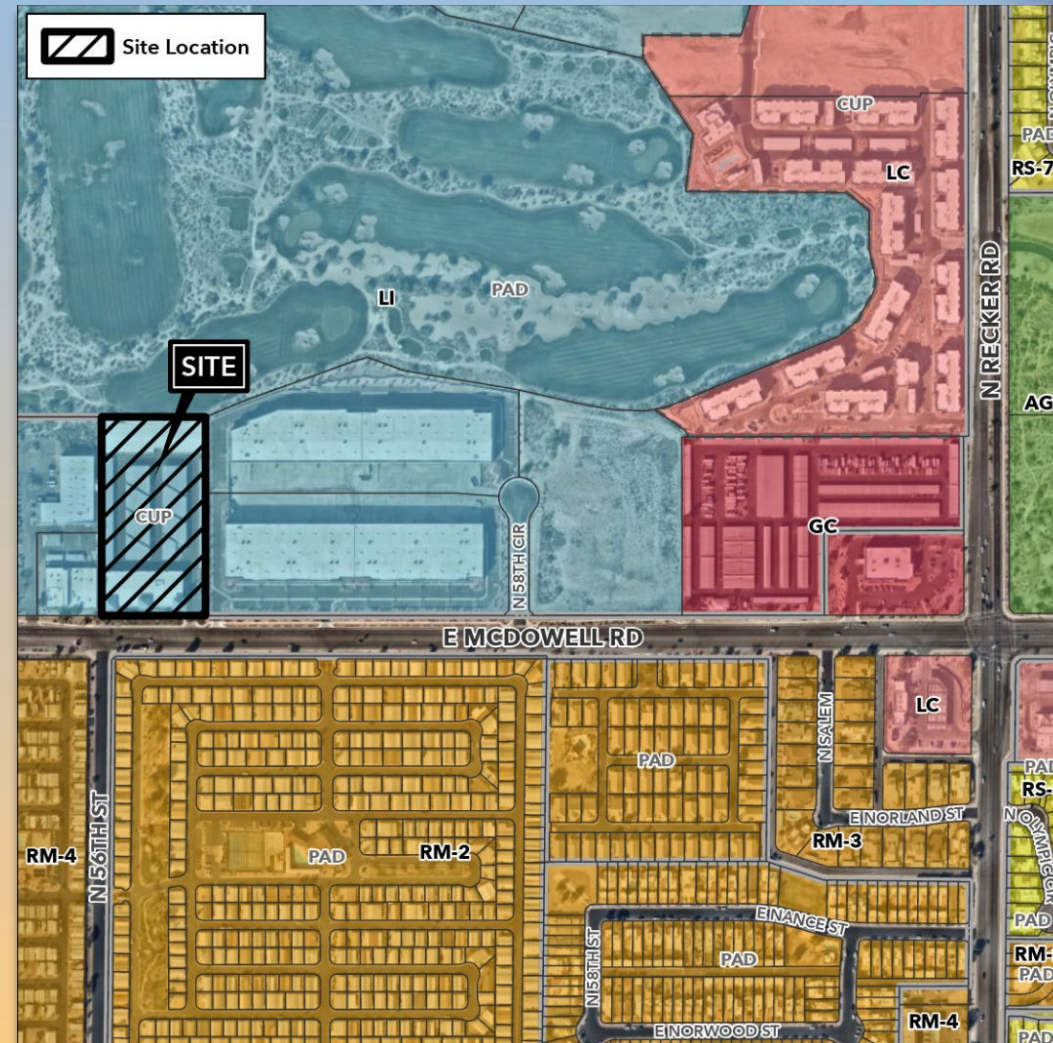





# Site Photo




Looking North from McDowell Road



# Site Plan


- Removed existing RV storage
- 1-story building for a gross of 42,787 sq. ft.
- 16 parking spaces provided

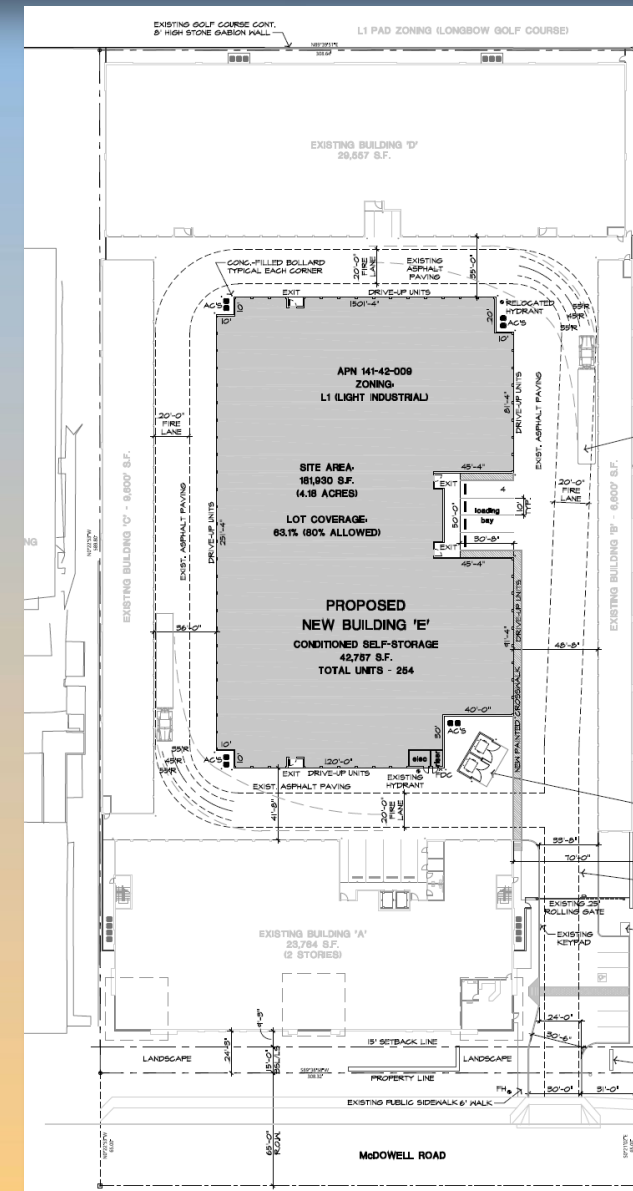





# Landscape Plan

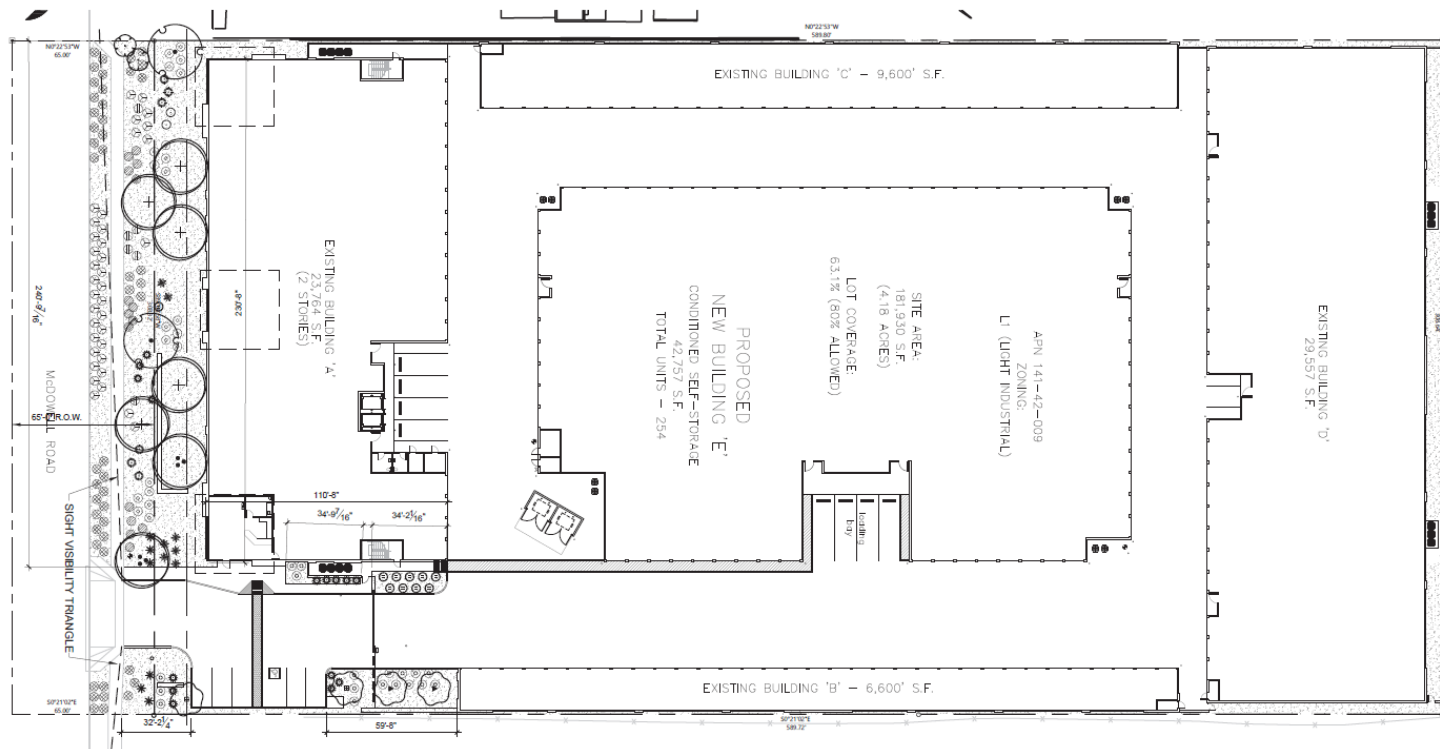

## PLANT SCHEDULE SUPPLEMENTAL PLANTING

SYMBOL	BOTANICAL / COMMON NAME	SIZE	QTY
--------	-------------------------	------	-----

### TREES

	Callia secundiflora Texas Mountain Laurel	24"box	2
	Chilopsis linearis Desert Willow	15 gal	2
	Chilopsis linearis Desert Willow	24"box	1
	Parkinsonia x 'Desert Museum' Desert Museum Palo Verde Existing	24"box	5
	Parkinsonia x 'Desert Museum' Desert Museum Palo Verde	36"box	2
	Parkinsonia x 'Desert Museum' Desert Museum Palo Verde	36"box	2


### SHRUBS

	Hesperaloe parviflora Red Yucca	5 gal	7
	Hesperaloe parviflora Red Yucca Existing	5 gal	6
	Lantana montevidensis 'New Gold'	1 gal	3
	Lantana montevidensis 'New Gold' Existing	1 gal	15
	Muhlenbergia rigens Deer Grass	5 gal	6
	Muhlenbergia rigens Deer Grass Existing	5 gal	15
	Rosmarinus officinalis 'Prostratus' Dwarf Rosemary	1 gal	5
	Rosmarinus officinalis 'Prostratus' Dwarf Rosemary Existing	1 gal	6
	Ruellia penninsularis Wild Petunia	5 gal	19
	Russelia equisetiformis Firecracker Plant Existing	5 gal	10





# Elevations

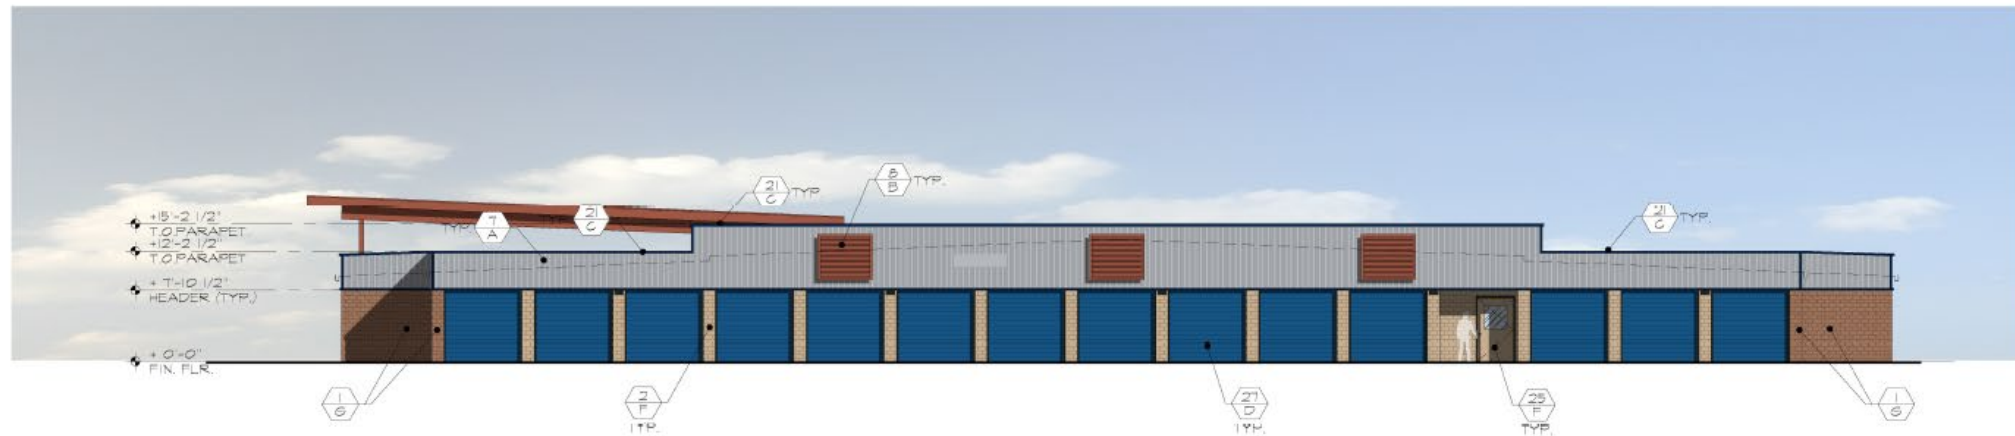

**BUILDING 'E' - NORTH ELEVATION**

SCALE: 3/32" = 1'-0"



**BUILDING 'E' - SOUTH ELEVATION**

SCALE: 3/32" = 1'-0"




**BUILDING 'E' - EAST ELEVATION**  
SCALE: 3/32" = 1'-0"

**BUILDING 'E' - WEST ELEVATION**  
SCALE: 3/32" = 1'-0"





# Color and Material Board

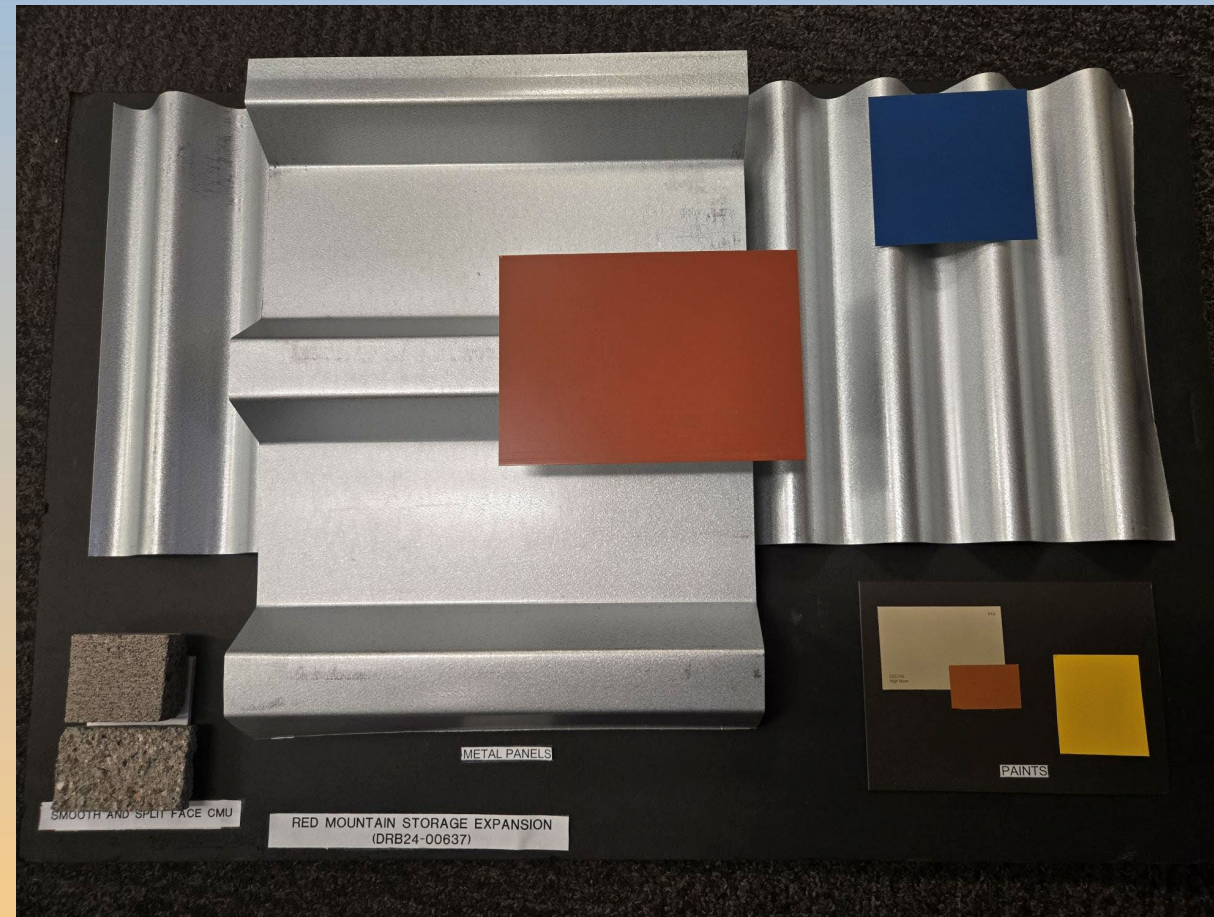





# Rendering





# Rendering







# Alternative Compliance

## ✓ Roof Articulation

- Vary building height, providing at least 2 changes in height or roof forms
- Flat roofs or facades with a horizontal eave, fascia, or parapet, in excess of 100 feet in length must provide vertical modulation
- All parapets must have detailing such as cornices, moldings, trim, or variations in brick coursing





# Findings

Staff is seeking your review and recommendation on the following:

- ✓ Proposed building elevations and landscape plan
- ✓ Proposed alternative compliance

*Staff welcomes any feedback*



# Design Review Board





# Citizen Participation

- Notified property owners within 500 feet, HOAs and registered neighborhoods
- Staff has not received any comments

