

FRONT ELEVATION

MATERIAL CALCULATION

	Stucco - Egert White	Stucco - Stonehenge Greige	Plank Lap Siding - Timber Bark	Cultured Stone - Ledgestone	Glazing / Doors
FRONT	42%	0%	11%	12%	35%
LEFT	31%	36%	19%	8%	5%
BACK	22%	25%	8%	10%	35%
RIGHT	28%	38%	25%	2%	8%

MATERIAL LEGEND


KEY	MATERIAL
1	STUCCO - EGRET WHITE
2	STUCCO - STONEHENGE GREIGE
4	HARDIE - PLANK LAP SIDING - TIMBER BARK
7	FIBERGLASS ENTRY DOOR
8	VINYL FRAMED WINDOWS
9	METAL SECTIONAL GARAGE DOOR
12	CULTURED STONE - LEDGESTONE



962 W 800 N, OREM, UT 84057
801.735.6314 | greg@legacyhomedesign.com
legacyhomedesign.com



2696 N University Ave, Ste. 100
Provo, UT 84604

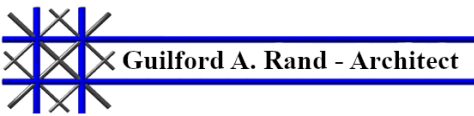

962 W 800 N, OREM, UT 84057
801.362.0343 | archcoalition@hotmail.com


TYPICAL UNIT STYLE A
7-PLEX
REED PARK, MESA, AZ

SQUARE FOOTAGE

UNIT	
MAIN LEVEL	428 SF
SECOND LEVEL	948 SF
TOTAL AREA	1376 SF
GARAGE	520 SF


11/03/2022

A1

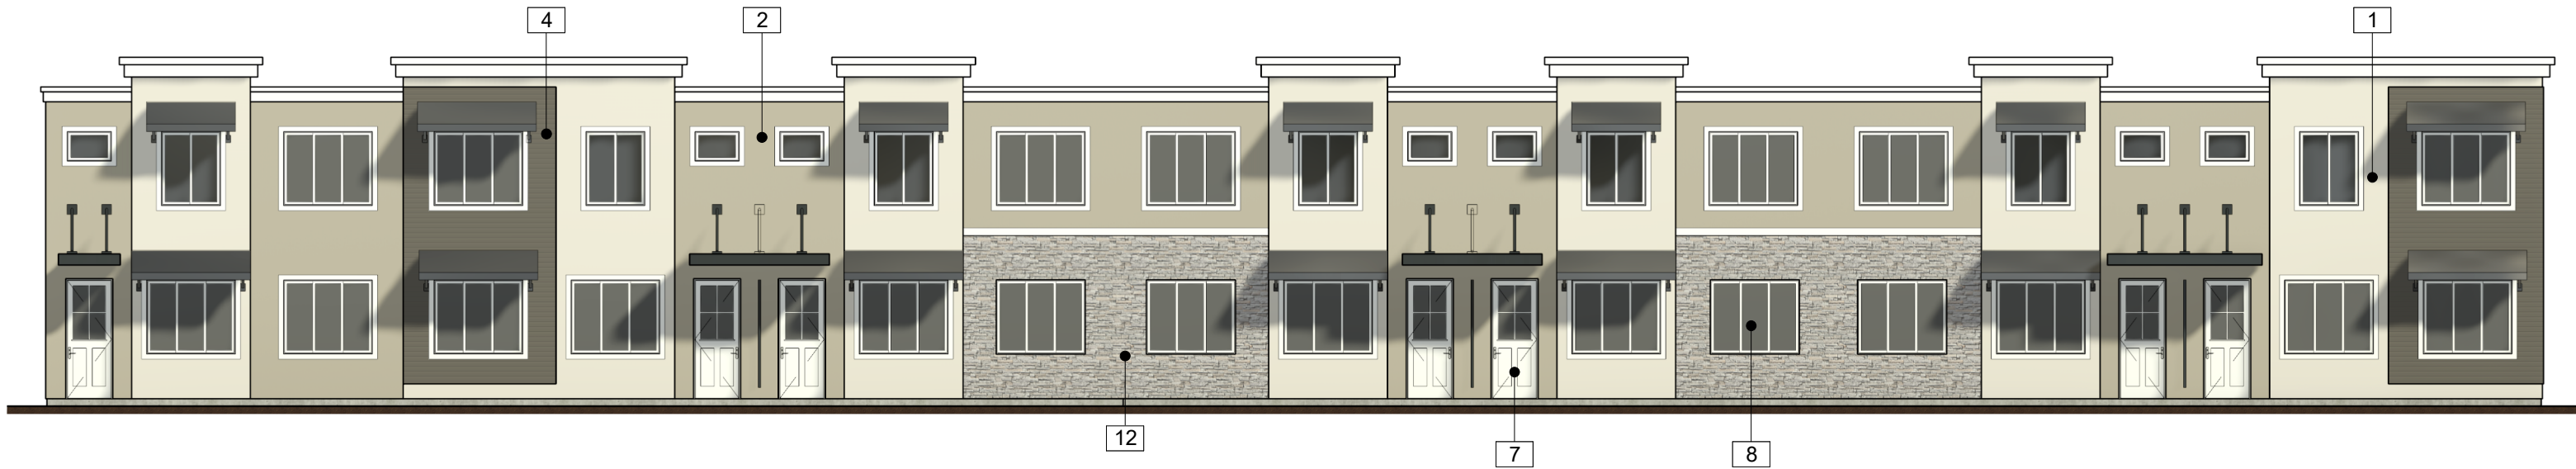


BACK ELEVATION

MATERIAL LEGEND	
KEY	MATERIAL
1	STUCCO - EGRET WHITE
2	STUCCO - STONEHENGE GREIGE
4	HARDIE - PLANK LAP SIDING - TIMBER BARK
7	FIBERGLASS ENTRY DOOR
8	VINYL FRAMED WINDOWS
9	METAL SECTIONAL GARAGE DOOR
12	CULTURED STONE - LEDGESTONE

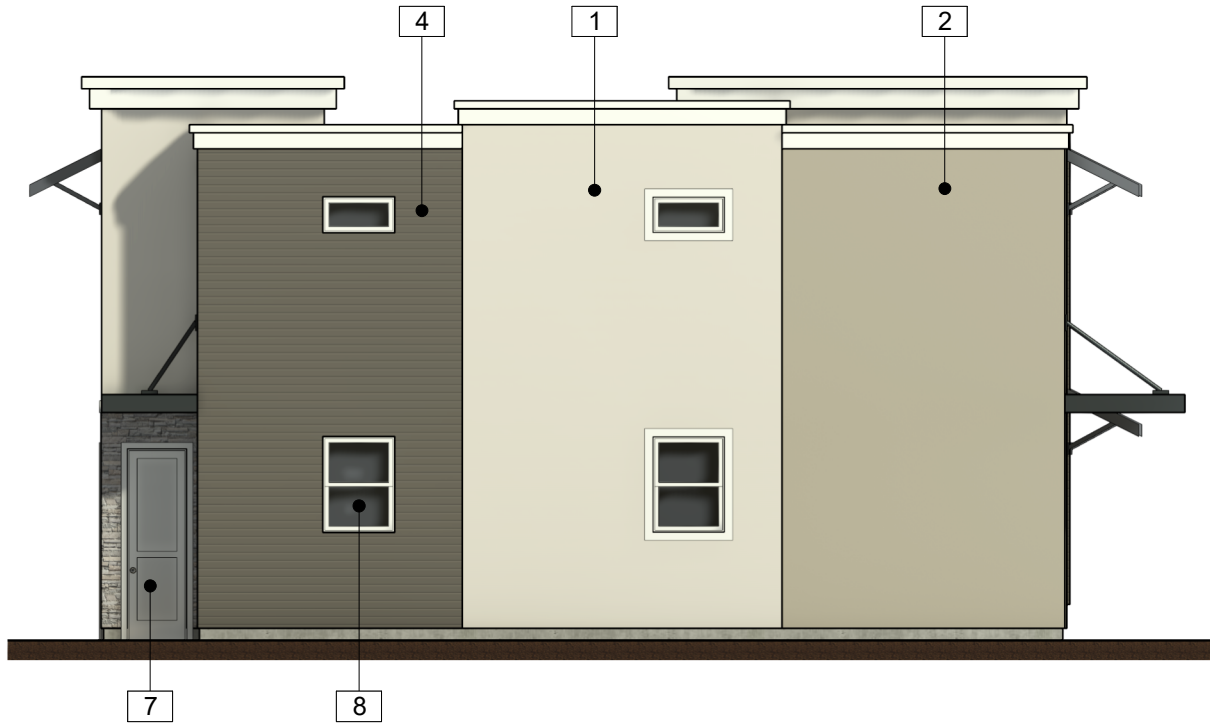

RIGHT ELEVATION

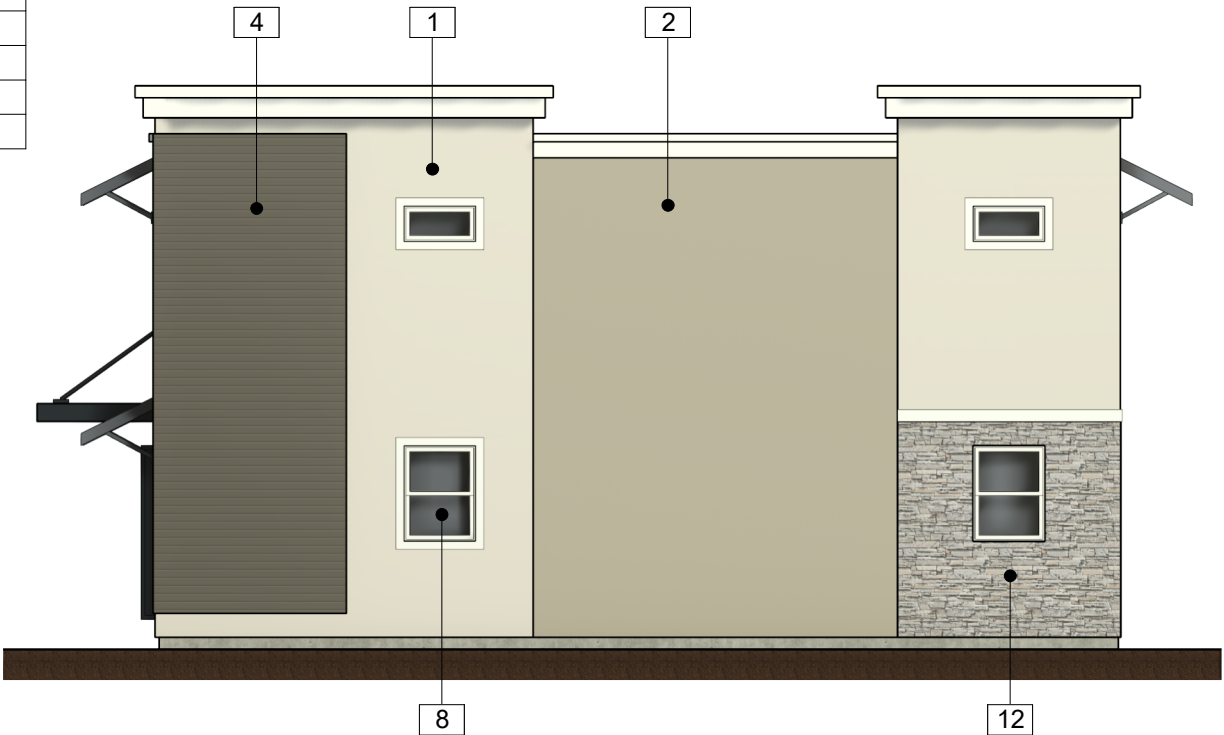


LEFT ELEVATION



962 W 800 N, OREM, UT 84057
801.735.6314 | greg@legacyhomedesign.com
legacyhomedesign.com



2696 N University Ave, Ste. 100
Provo, UT 84604

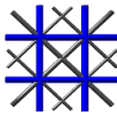

Guilford A. Rand - Architect

962 W 800 N, OREM, UT 84057
801.362.0343 | archcoalition@hotmail.com


TYPICAL UNIT STYLE A
7-PLEX
REED PARK, MESA, AZ

SQUARE FOOTAGE

UNIT	
MAIN LEVEL	428 SF
SECOND LEVEL	948 SF
TOTAL AREA	1376 SF
GARAGE	520 SF

11/03/2022

A2

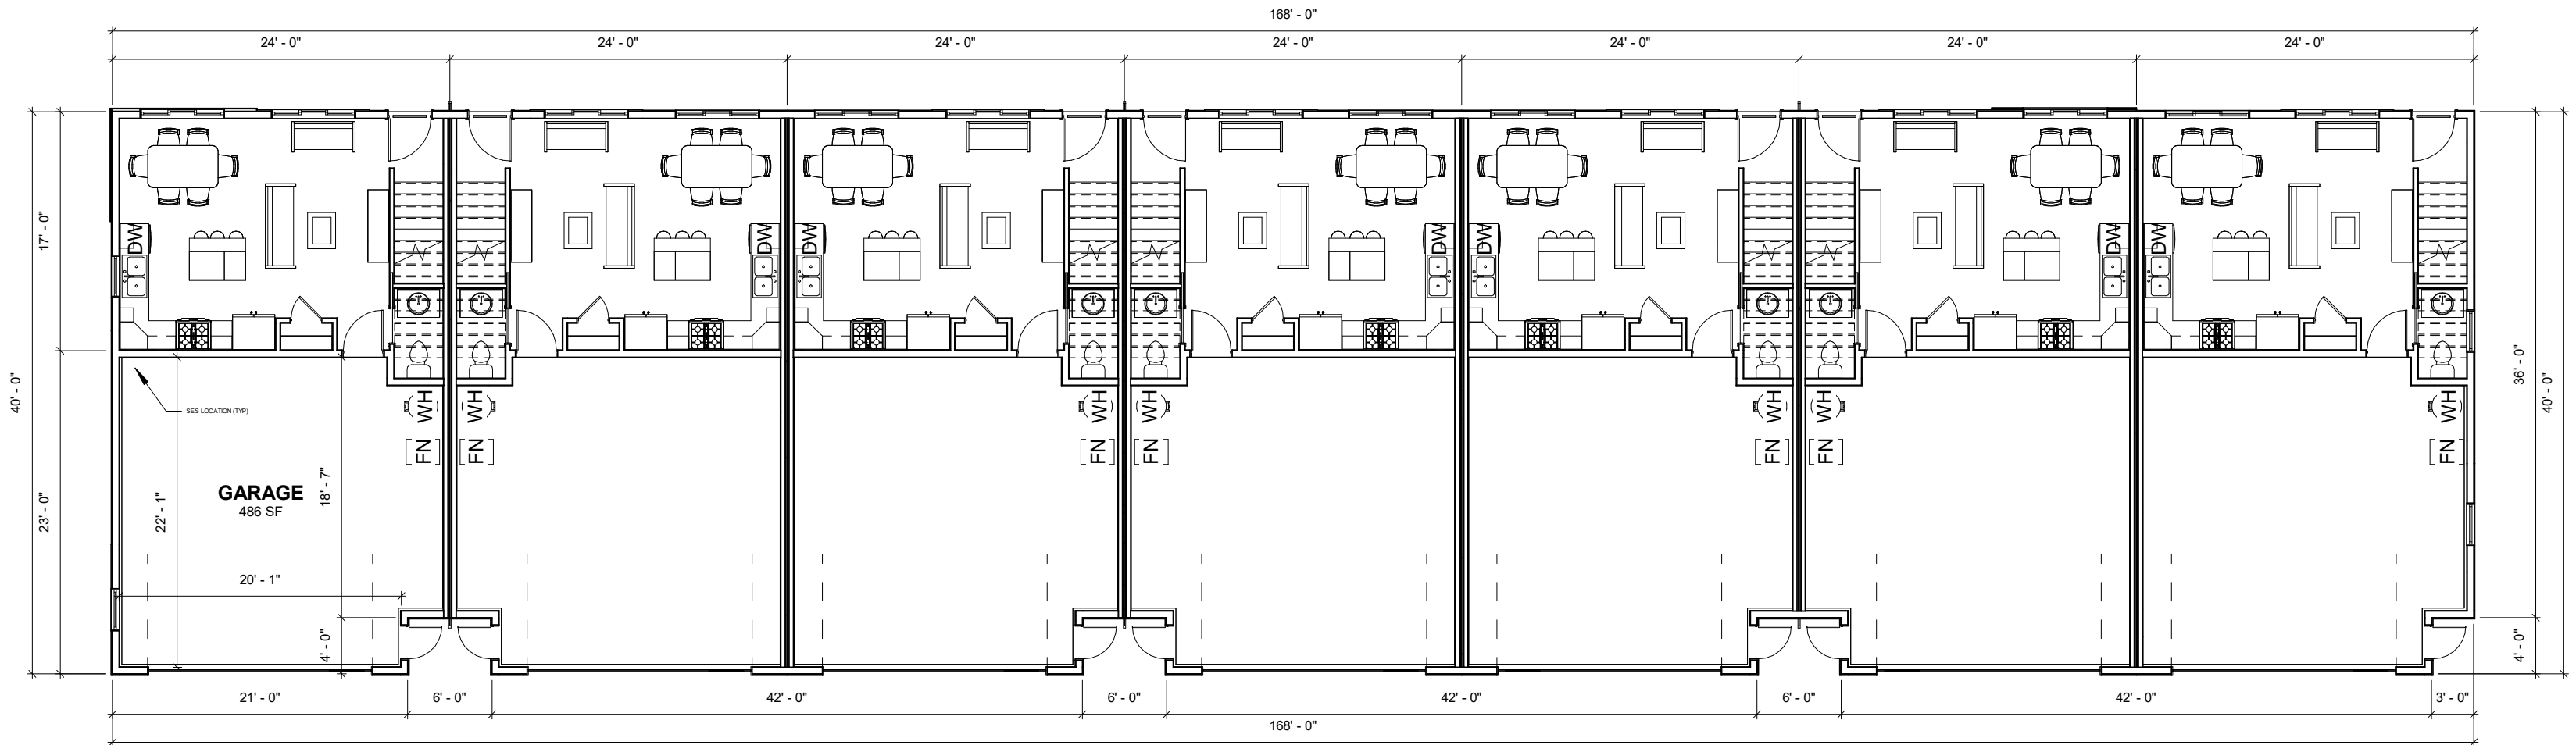


MAIN LEVEL



962 W 800 N, OREM, UT 84057
801.735.6314 | greg@legacyhomedesign.com
legacyhomedesign.com



2696 N University Ave, Ste. 100
Provo, UT 84604

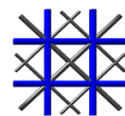

Guilford A. Rand - Architect

962 W 800 N, OREM, UT 84057
801.362.0343 | archcoalition@hotmail.com


TYPICAL UNIT STYLE A
7-PLEX
REED PARK, MESA, AZ

SQUARE FOOTAGE

UNIT	
MAIN LEVEL	428 SF
SECOND LEVEL	948 SF
TOTAL AREA	1376 SF
GARAGE	520 SF

11/03/2022

A3

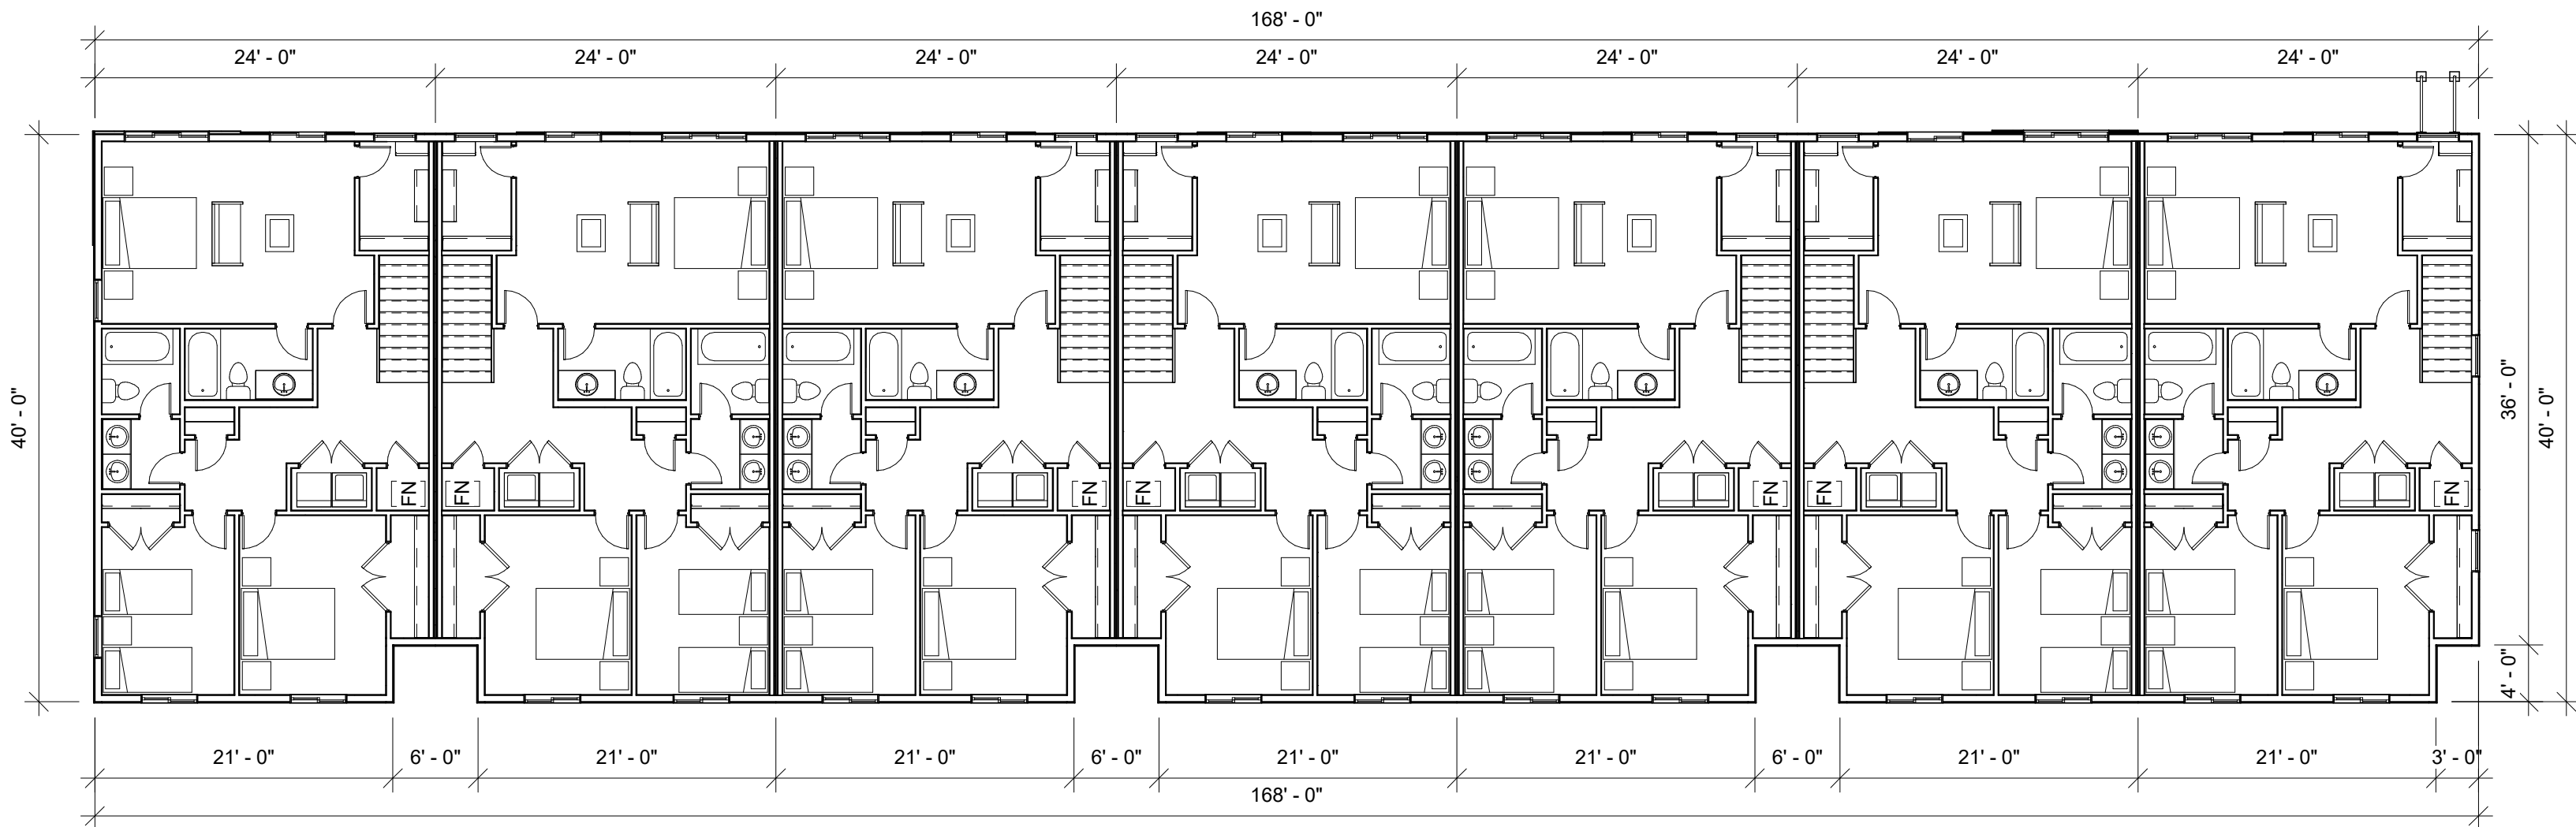


SECOND LEVEL



962 W 800 N, OREM, UT 84057
801.735.6314 | greg@legacyhomedesign.com
legacyhomedesign.com



2696 N University Ave, Ste. 100
Provo, UT 84604

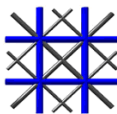

Guilford A. Rand - Architect

962 W 800 N, OREM, UT 84057
801.362.0343 | archcoalition@hotmail.com

TYPICAL UNIT STYLE A
7-PLEX
REED PARK, MESA, AZ

SQUARE FOOTAGE

UNIT	
MAIN LEVEL	428 SF
SECOND LEVEL	948 SF
TOTAL AREA	1376 SF
GARAGE	520 SF

11/03/2022

A4



LEFT ELEVATION




FRONT ELEVATION



962 W 800 N, OREM, UT 84057
801.735.6314 | greg@legacyhomedesign.com
legacyhomedesign.com



2696 N University Ave, Ste. 100
Provo, UT 84604

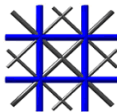

Guilford A. Rand - Architect

962 W 800 N, OREM, UT 84057
801.362.0343 | archcoalition@hotmail.com

TYPICAL UNIT STYLE A
7-PLEX
REED PARK, MESA, AZ

SQUARE FOOTAGE

UNIT	
MAIN LEVEL	428 SF
SECOND LEVEL	948 SF
TOTAL AREA	1376 SF
GARAGE	520 SF

11/03/2022


A5



RIGHT ELEVATION




BACK ELEVATION

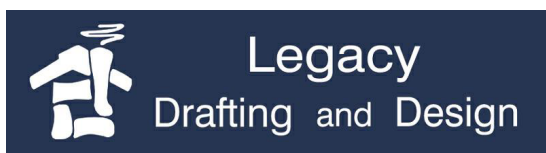

962 W 800 N, OREM, UT 84057
801.735.6314 | greg@legacyhomedesign.com
legacyhomedesign.com



2696 N University Ave, Ste. 100
Provo, UT 84604

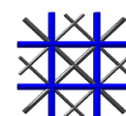

Guilford A. Rand - Architect

962 W 800 N, OREM, UT 84057
801.362.0343 | archcoalition@hotmail.com

TYPICAL UNIT STYLE A
7-PLEX
REED PARK, MESA, AZ

SQUARE FOOTAGE

UNIT	
MAIN LEVEL	428 SF
SECOND LEVEL	948 SF
TOTAL AREA	1376 SF
GARAGE	520 SF

11/03/2022

A6