

LANDSCAPE NOTES:


- A. REQUIRED TREES SHALL BE MINIMUM SIZE AS SPECIFIED IN THE ARIZONA NURSERY ASSOCIATION "RECOMMENDED TREE SPECIFICATIONS" LATEST EDITION.
- B. ALL LANDSCAPE MATERIAL INSTALLED SHALL BE MAINTAINED BY OWNER/OR LESSEE IN ACCORDANCE WITH THE APPROVED LANDSCAPE PLAN.
- C. A NATURAL LANDSCAPE MAINTENANCE PROGRAM SHALL BE IMPLEMENTED AND SHALL BE MAINTAINED WITH THE BEST MANAGEMENT PRACTICES OF THE LANDSCAPING INDUSTRY.
- D. ALL TREES AND SHRUBS LOCATED WITHIN THE LINE-OF-SIGHT SHALL BE MAINTAINED FOR A CLEAR AREA BETWEEN 3' TO 7' AND SHOW LINE OF SIGHT ON LANDSCAPE PLAN.
- E. REQUIRED LANDSCAPE AREAS SHALL BE FREE FROM ENCROACHMENT BY ANY USE, STRUCTURE, VEHICLE OR FEATURE NOT A PART OF THE LANDSCAPE DESIGN.

LANDSCAPE CALCULATIONS:




ON-SITE LANDSCAPING AREA: 12,824 S.F.
 OFF-SITE LANDSCAPING AREA: 1,321 S.F.
 TOTAL LANDSCAPE AREA: 14,145 S.F.

283 FT. FRONTAGE / 20' = 9.4 REQUIRED < 10 TREES PROVIDED
 283 FT. FRONTAGE / 20' X 5 = 47.16 REQUIRED , 48 SHRUBS PROVIDED

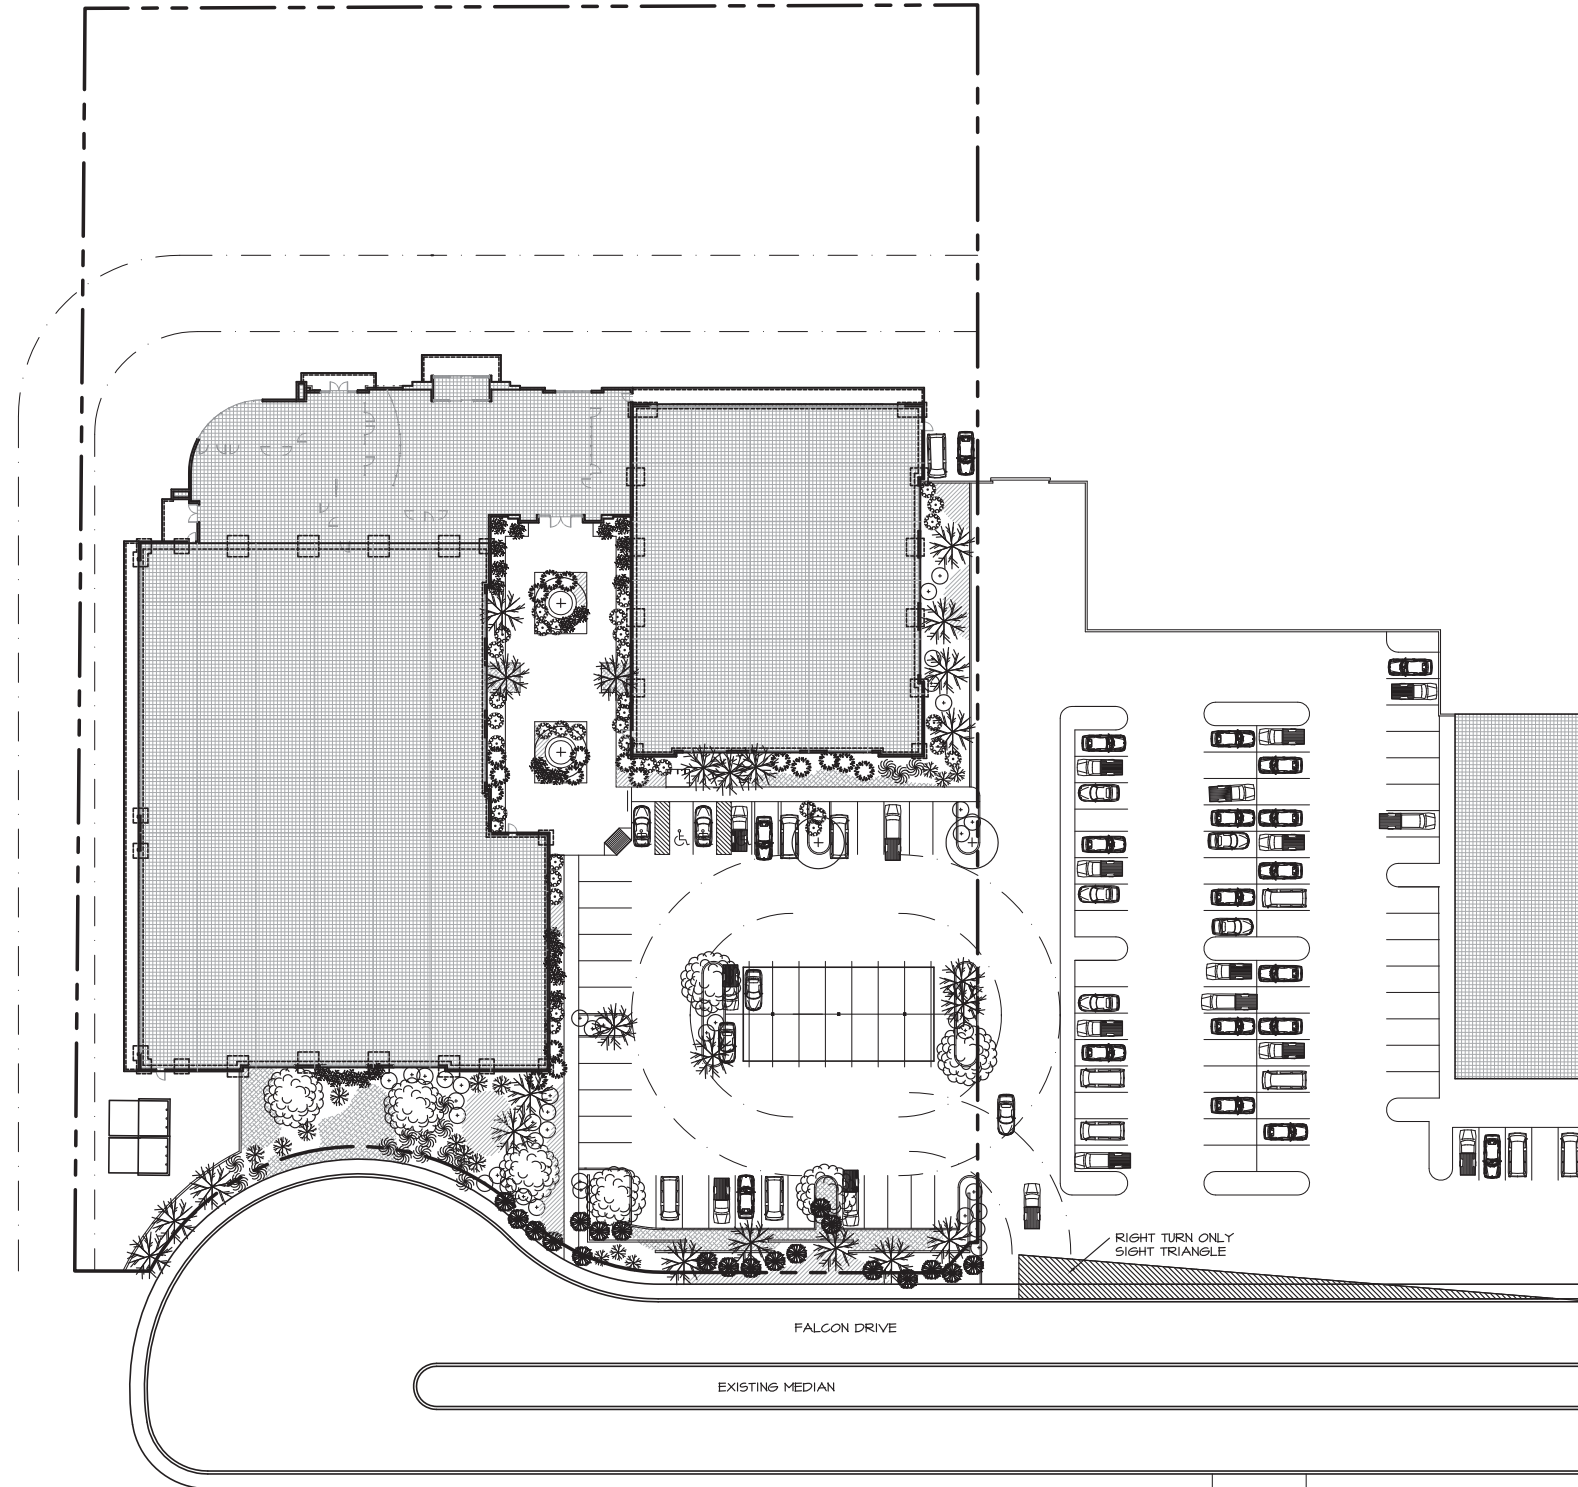586 L.F. FOUNDATION BASE / 50 L.F PER TREE = 12 REQUIRED < 14 PROVIDED




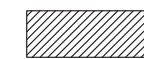
TREE PALETTE

-  7 - DESERT MUSEUM PALO
PARKINSONIA FLORIDA
-  4 - SWEET KATIE DESERT WILLOW
CHILOPSIS LINEARIS
-  24 - TEXAS MOUNTAIN LAUREL
SOPHORA SECUNDIFLORA

PLANT PALETTE

-  33 - BAJA FAIRY DUSTER
CALLIANDRA CALIFORNICA
-  13 - LITTLE LEAF CORDIA
CORDIA PARVIFOLIA
-  20 - RED HESPERALOE
HESPERALOE PARVILORA
-  14 - GOLDEN EYE
VEQUIERA DELTOIDEA
-  16 - BRITTLE BUSH
ENCELIA FARINOSA
-  20 - GLOBE MALLOW
SPHAERAICEA AMBIGUA
-  34 - SLIPPER FLOWER
PEDILANTHUS MARCOCARPUS

PLANT PALETTE

-  SANDPAPER VERBENA
VERBENA RIGIDA
-  STURT'S DESERT PEA
SWAINSONA FORMOSA

ALL LANDSCAPE & PLANTER AREAS SHALL BE COVERED WITH 2" MIN. 3/4" SCENED MADISON GOLD DECOMPOSED GRANITE.

ALL TREES SHALL BE MINIMUM 24" BOX SIZE.

SHRUBS SHALL BE 5 GAL. SIZE EACH. LOCATIONS TO BE PER APPROVED PLANS


ALL GROUND COVER SHALL BE 1 GAL. CONTAINERS AT 3'-0" O.C. TYP.



LANDSCAPE PLAN

SCALE: 1" = 20'-0"

GRAPHIC SCALE

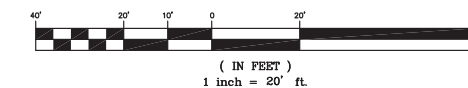

DESIGN T-480-994-1680 F-480-894-2529
PROFESSIONALS, L.L.C.
 4542 E. MCKELLIPS RD., STE. 101, MESA, AZ 85215

A NEW AERONAUTICAL F.B.O. FOR:
 CUNNINGHAM AVIATION
 4906 EAST FALCON DRIVE MESA, AZ 85215

SHEET LI
 LANDSCAPE PLAN
 DATE 7-19-23 DWN. BY j_m

PROJECT NO
 2103