




VIEW D



VIEW E

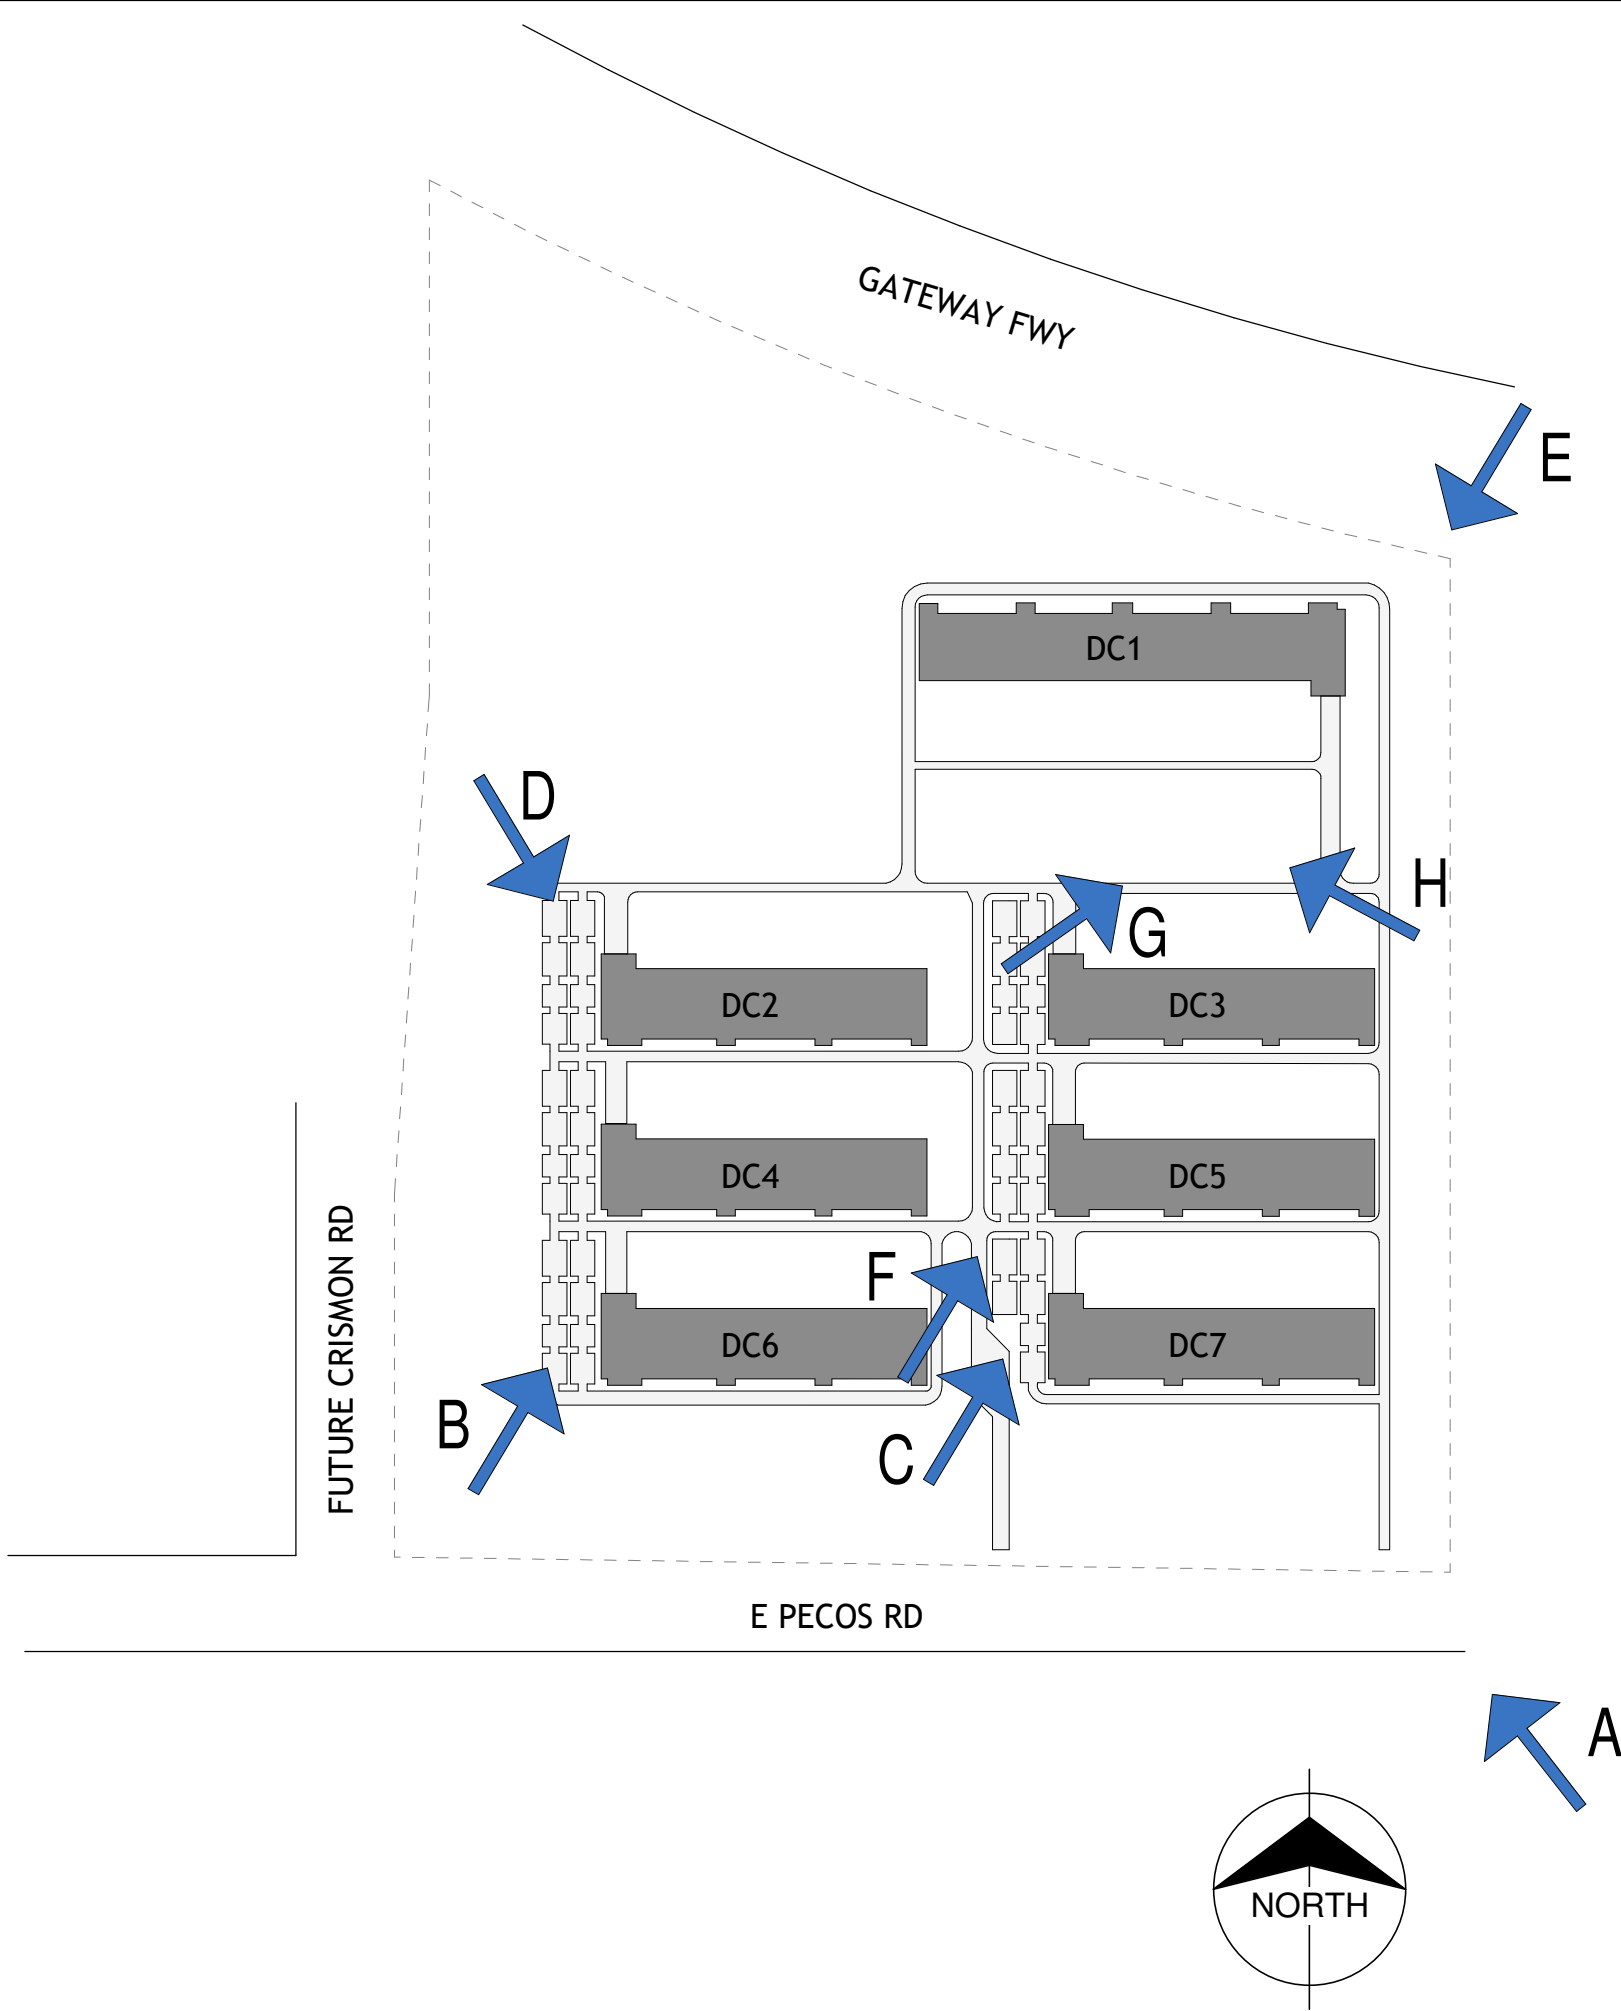


no.	date	by	ckd	description

					A
					B
					C
					D
					E
					F
					G
					H
					I
					J

BURNS McDONNELL 9400 WARD PARKWAY KANSAS CITY, MO 64114 816-333-9400 Burns & McDonnell Engineering Co, Inc. LICENSEE NO. 000165					
date		detailed			
11/21/2025		RD			
designed		checked			
JL		AP			
PRELIMINARY - NOT FOR CONSTRUCTION					
PROJECT NAME					
NTT GLOBAL MESA PH 10					
CAMPUS RENDERINGS					
project		contract			
187028					
drawing		rev.			
A00-05		—			
sheet		of		RD	
file				sheets	



VIEW F

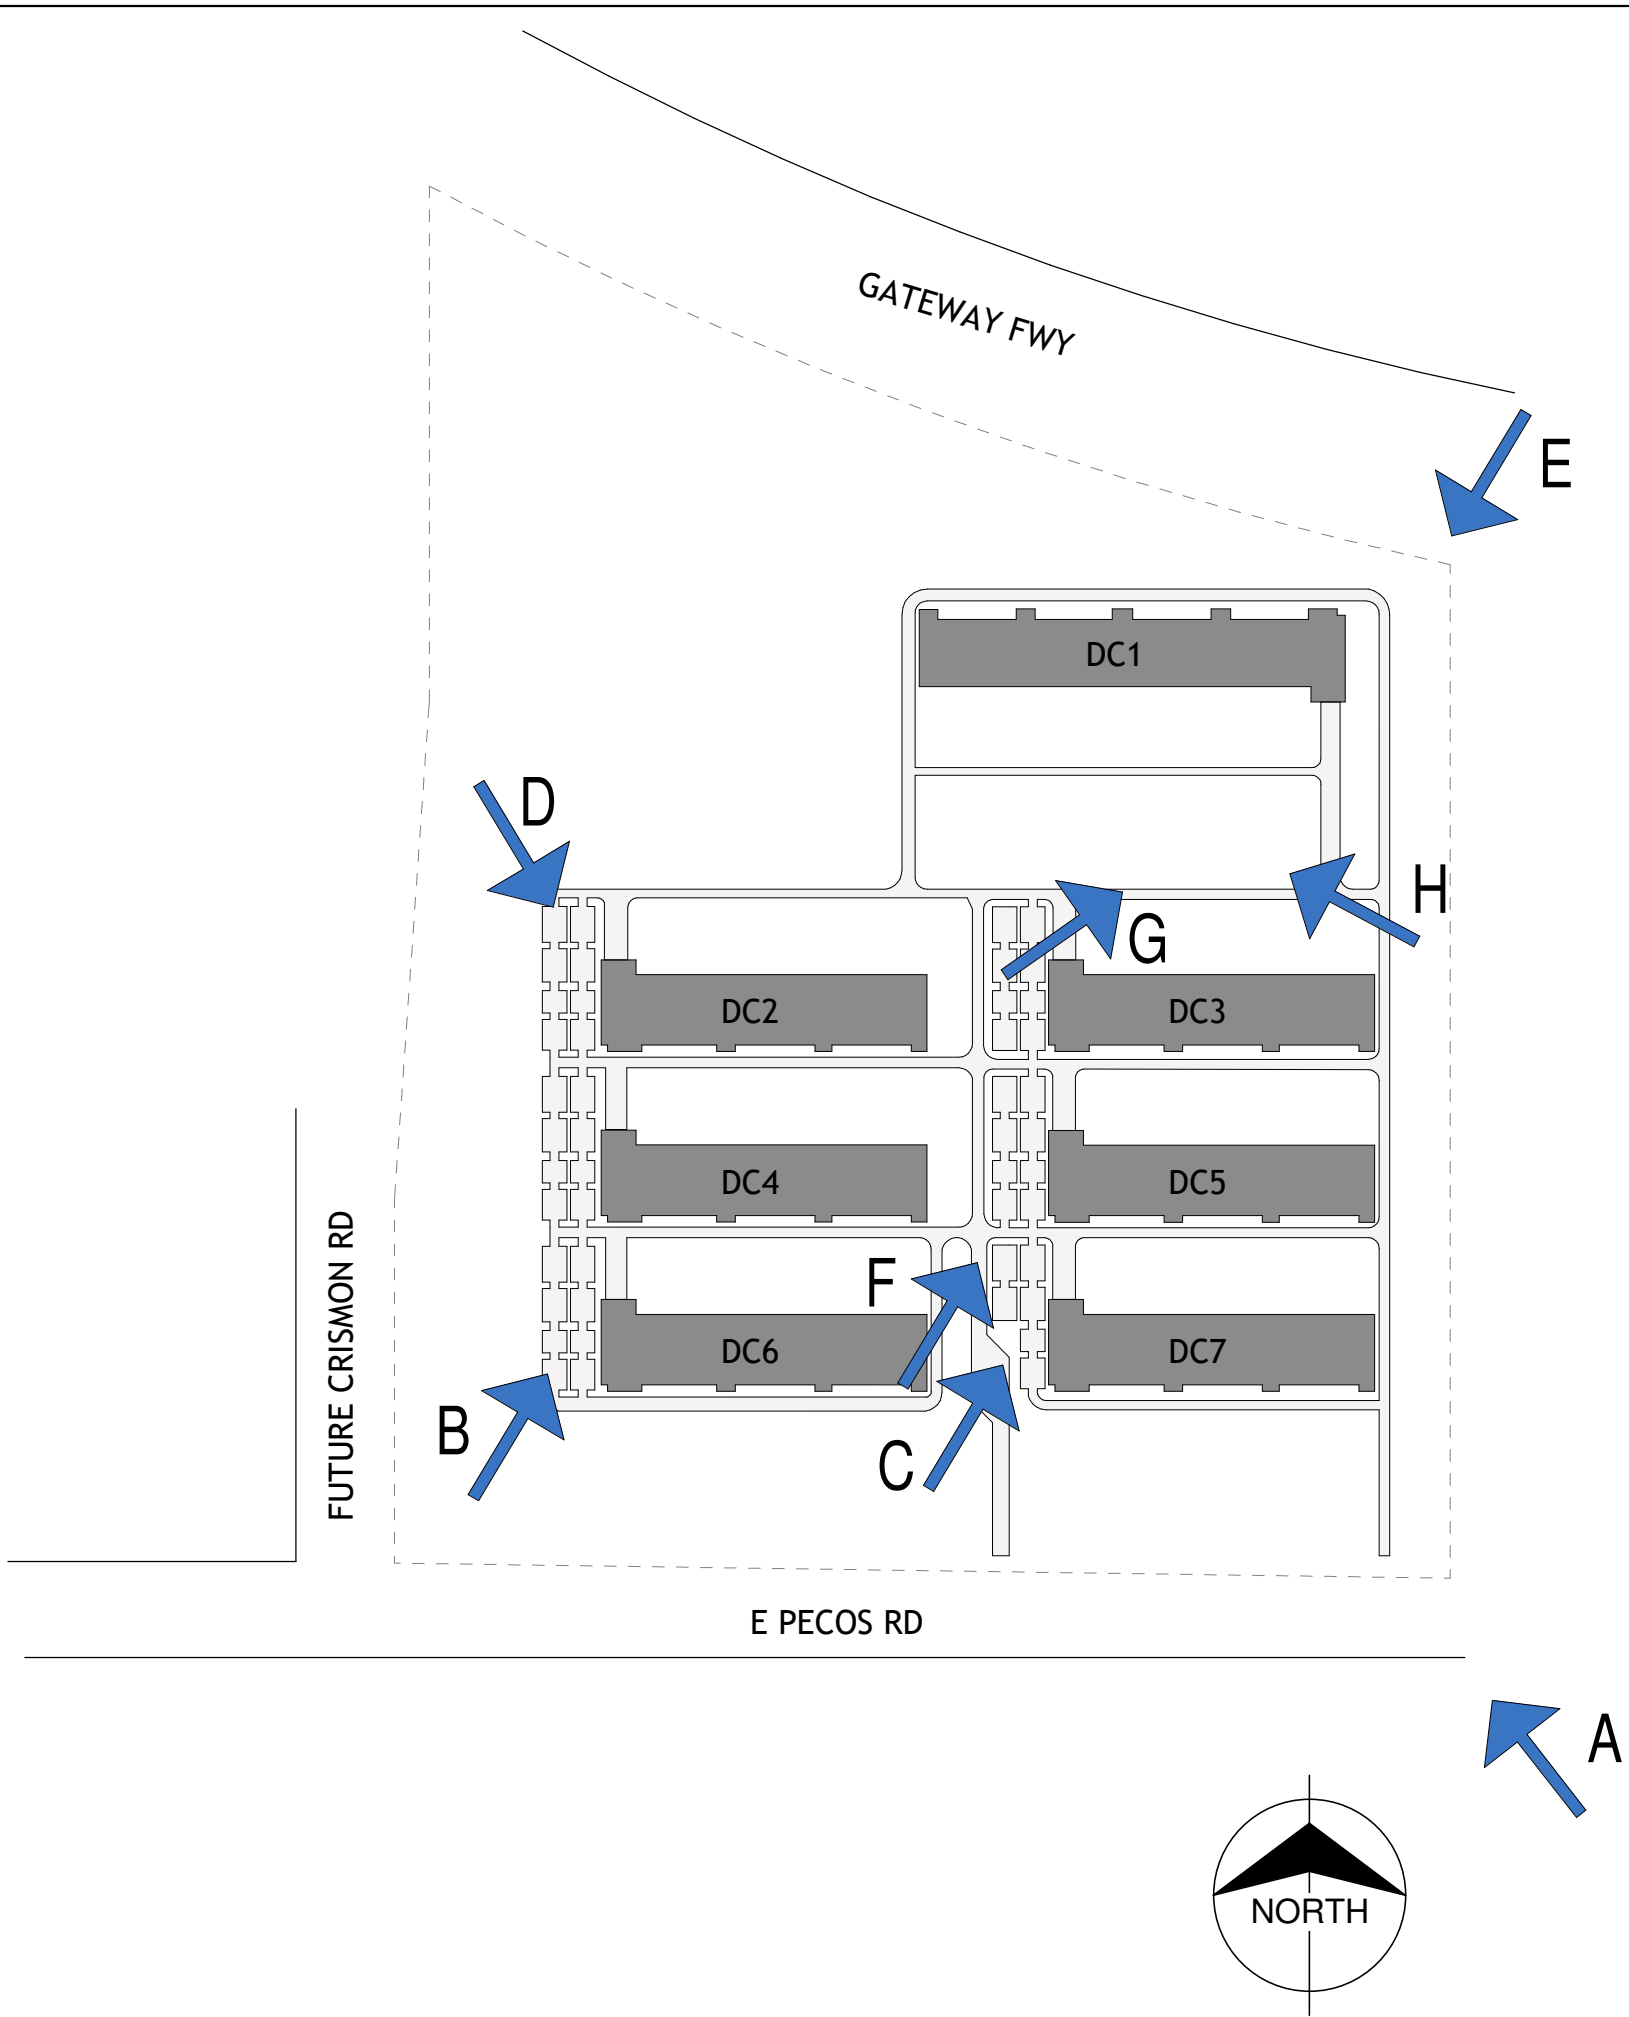

VIEW G



VIEW H

no.	date	by	ckd	description

BURNS McDONNELL 9400 WARD PARKWAY KANSAS CITY, MO 64114 816-333-9400 Burns & McDonnell Engineering Co., Inc. LICENSEE NO. 000165			
date	11/24/25	detailed	RD
designed	JL	checked	AP
PRELIMINARY - NOT FOR CONSTRUCTION			
PROJECT NAME NTT GLOBAL MESA PH 10			
CAMPUS RENDERINGS			
project	187028	contract	
drawing	A00-06		rev. —
sheet	of	RD	sheets
file			

