




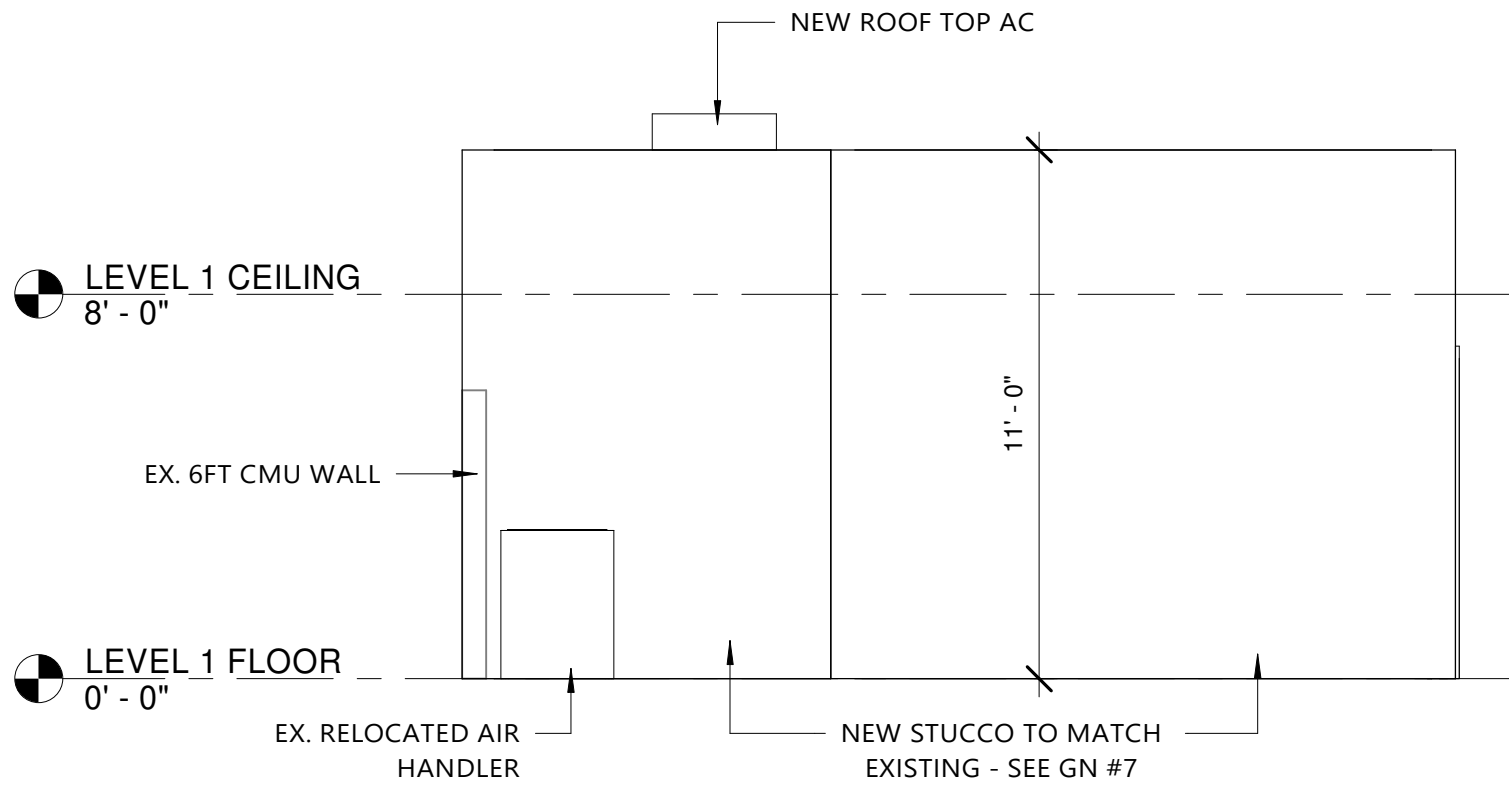

1 ELEVATION - E
1/4" = 1'-0"

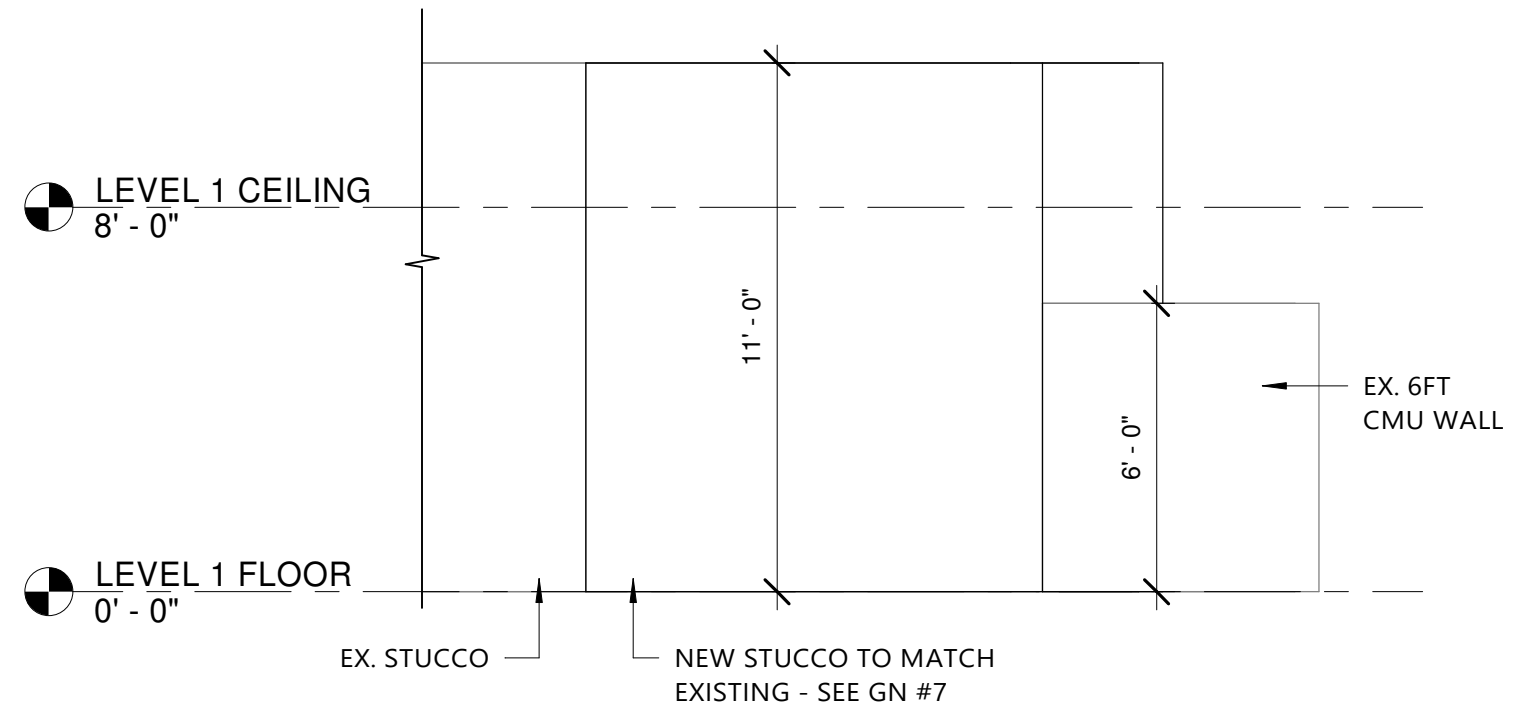

2 ELEVATION - S
1/4" = 1'-0"

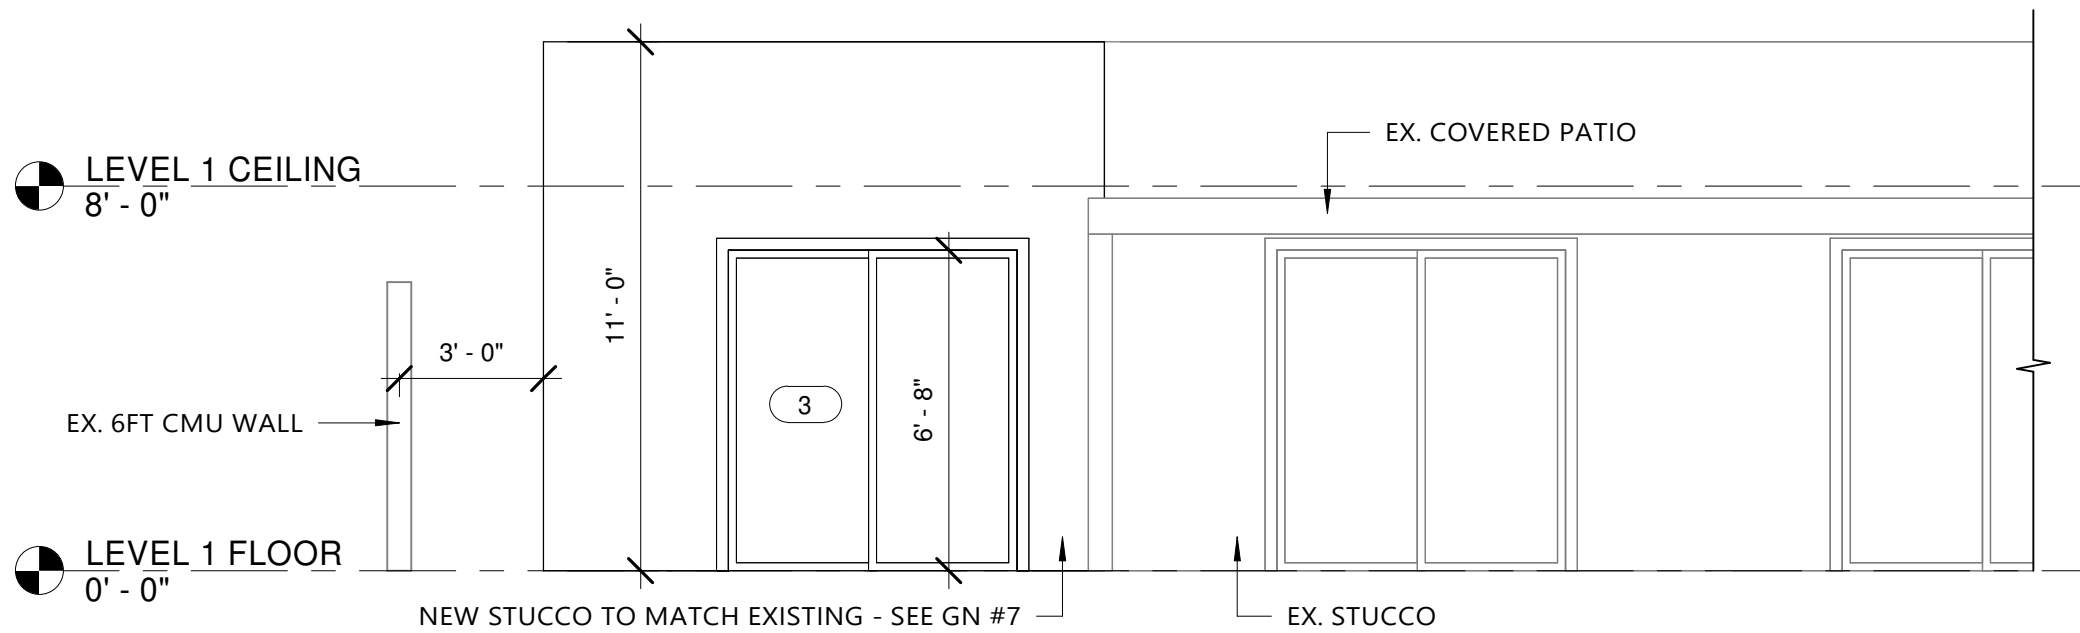

3 ELEVATION - N
1/4" = 1'-0"



FRONT ELEVATION