



922 N GILBERT RD, STE 103
MESA, AZ 85203
T. 480.580.1116

10/23/2025 2:54:34 PM - PLOT DATE

**202 RV VALET STORAGE
EXPANSION**
MONTY GERMAINE
8839 E. MAIN STREET
MESA, AZ 85207

PROJECT TEAM
OWNER
RV Renovators
8855 E Main St
Mesa, AZ 85207
T. 480.962-6789
Contact: Monty Germaine

ARCHITECT
EDIFICE
922 N Gilbert Rd, Ste 103
Mesa, AZ 85203
T. 480.580.1116
Contact: Dane Astle

20015

#	DESCRIPTION	DATE

PZ / DR 5TH SUB
10.23.2025

EXTERIOR
ELEVATIONS

A201

MATERIALS BOARD:




CMU1
GRAY CMU WITH BLACK TOOLED GROUT JOINTS
MATERIAL: 8X8X16 CONCRETE MASONRY UNITS STANDARD COURSING
FINISH: GRAY WITH BLACK GROUT 1/4" RAKED JOINTS
LOCATIONS: SITE WALLS AND BUILDING WALLS



CMU2
BLACK CMU WITH BLACK TOOLED GROUT JOINTS
MATERIAL: 8X8X16 CONCRETE MASONRY UNITS STANDARD COURSING
FINISH: BLACK WITH BLACK GROUT 1/4" RAKED JOINTS
LOCATIONS: BUILDING WALLS




MTL
PRE-ENGINEERED METAL BUILDING CLADDING
MATERIAL: METAL BUILDING CLADDING BY MANUFACTURER
FINISH: WHITE
LOCATIONS: PRE-ENGINEERED METAL BUILDING CLADDING

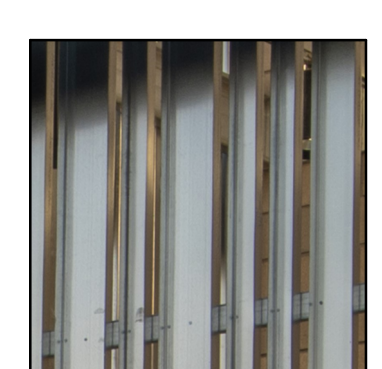


CHN
CHANNEL CLADDING
MATERIAL: GALVANIZED METAL CHANNELS OF VARYING WIDTHS SPACE 2" APART AND MOUNTED VERTICALLY
FINISH: GALVANIZED
LOCATIONS: NORTH ELEVATION




WIF
WROUGHT IRON FENCE
MATERIAL: WROUGHT IRON POSTS, BEAMS, AND PICKETS
FINISH: BLACK
LOCATIONS: ON TOP OF SELECT SITE WALLS AND ON VEHICULAR SLIDING GATES

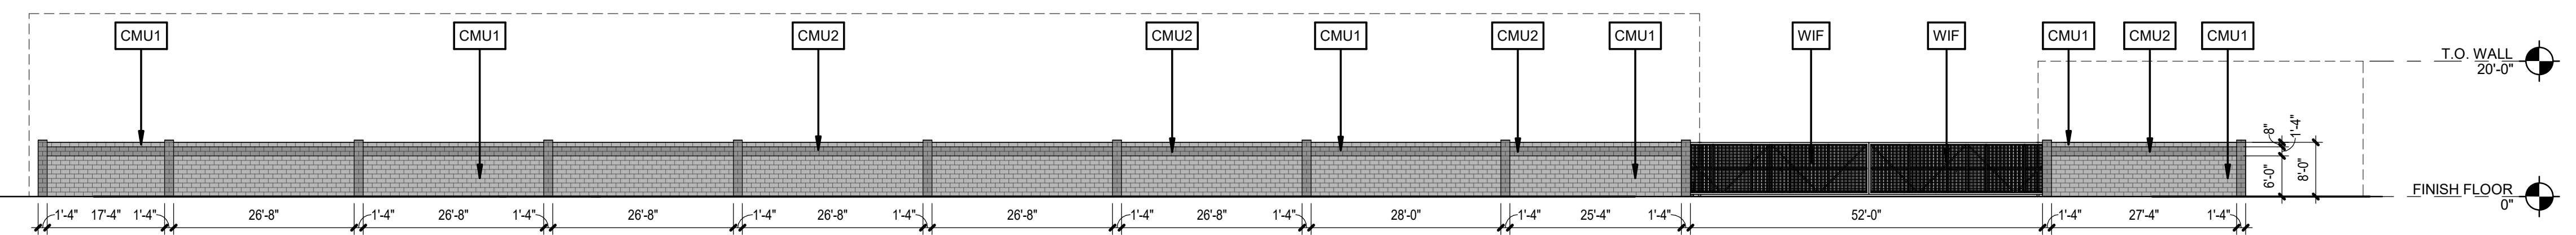


8 STREET FRONTAGE WALL ELEVATION
1/16" = 1'-0"

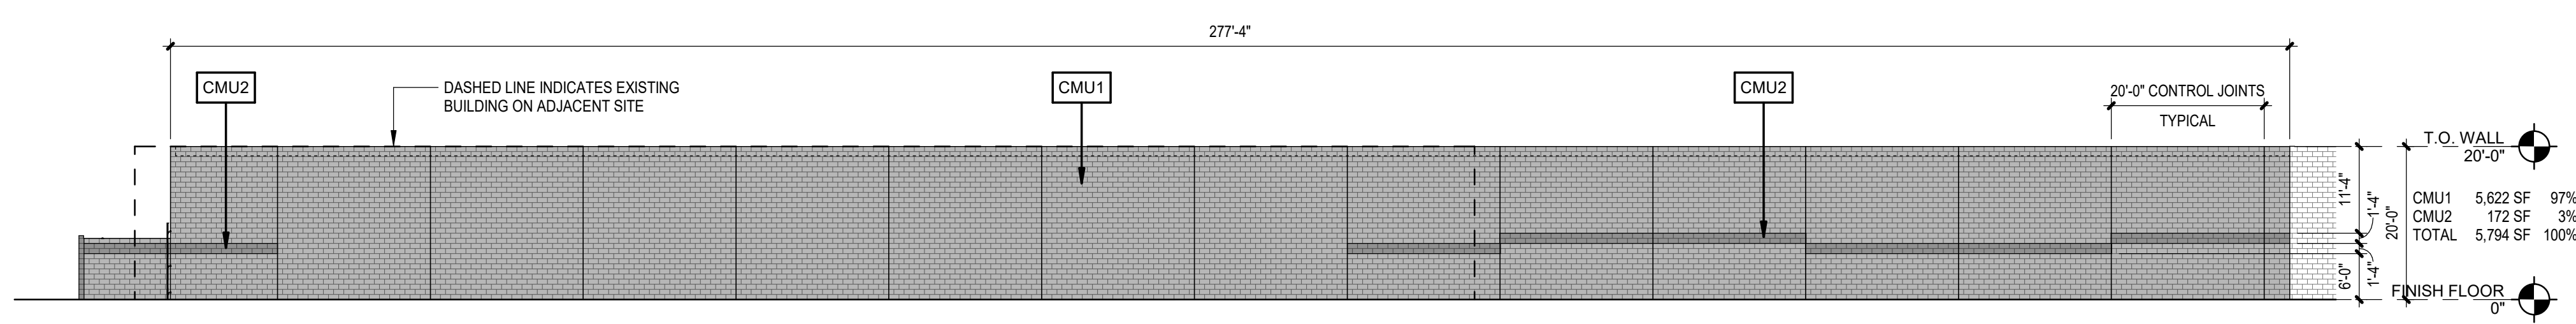


7 BUILDING B - WEST ELEVATION
1/16" = 1'-0"

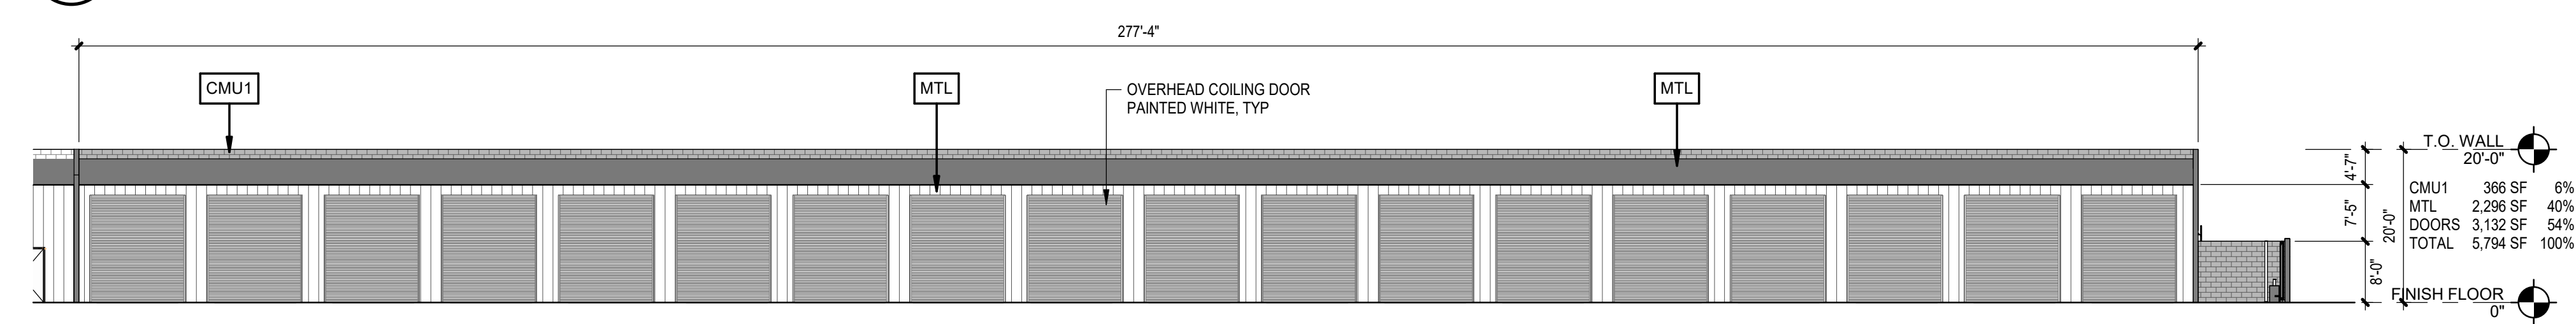

6 BUILDING B - EAST ELEVATION
1/16" = 1'-0"

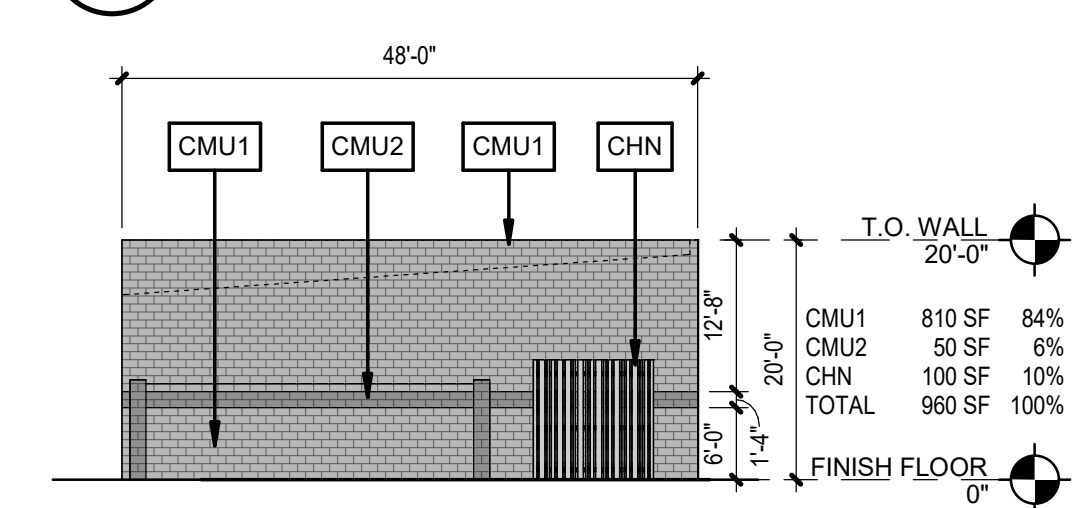


CMU1	810 SF	84%
CMU2	50 SF	6%
CHN	100 SF	10%
TOTAL	960 SF	100%

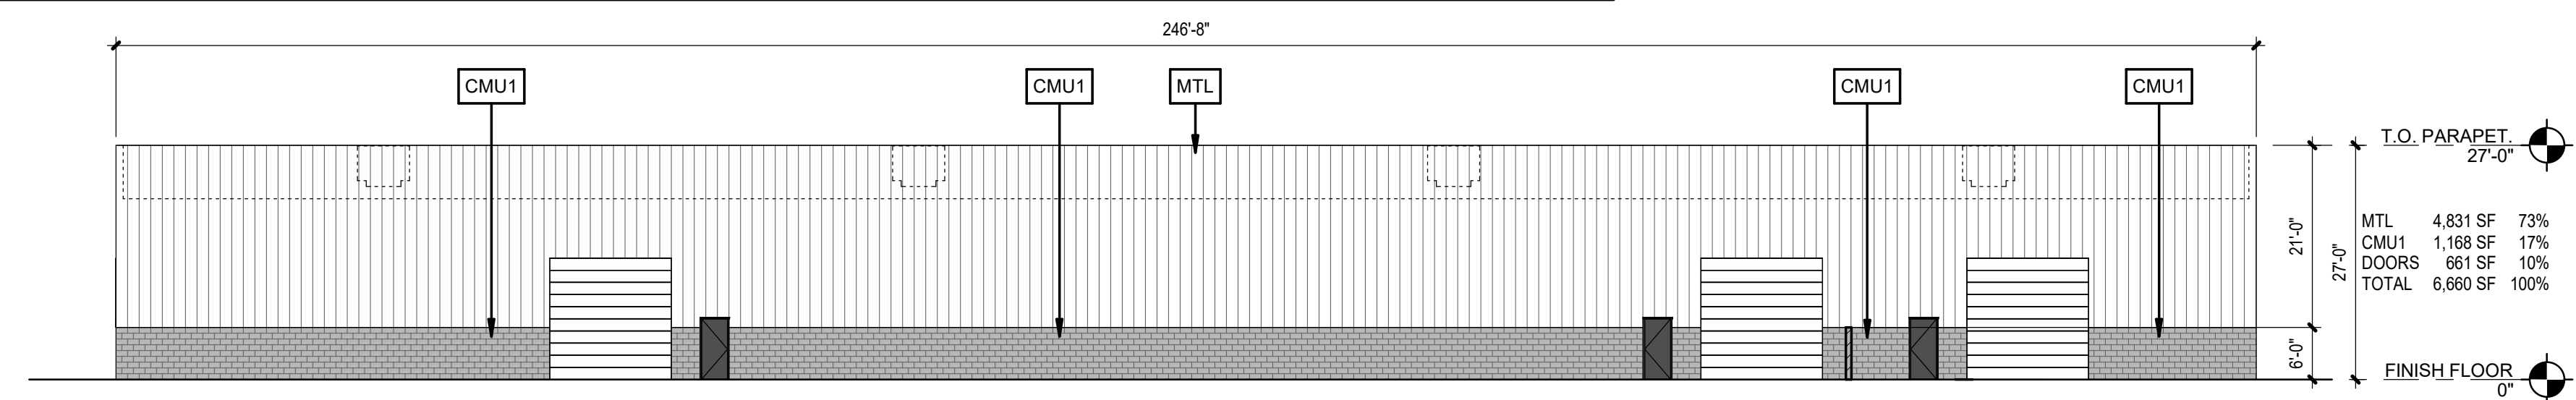


MTL	4,831 SF	73%
CMU1	1,168 SF	17%
DOORS	661 SF	10%
TOTAL	6,660 SF	100%

4 BUILDING A - SOUTH ELEVATION
1/16" = 1'-0"

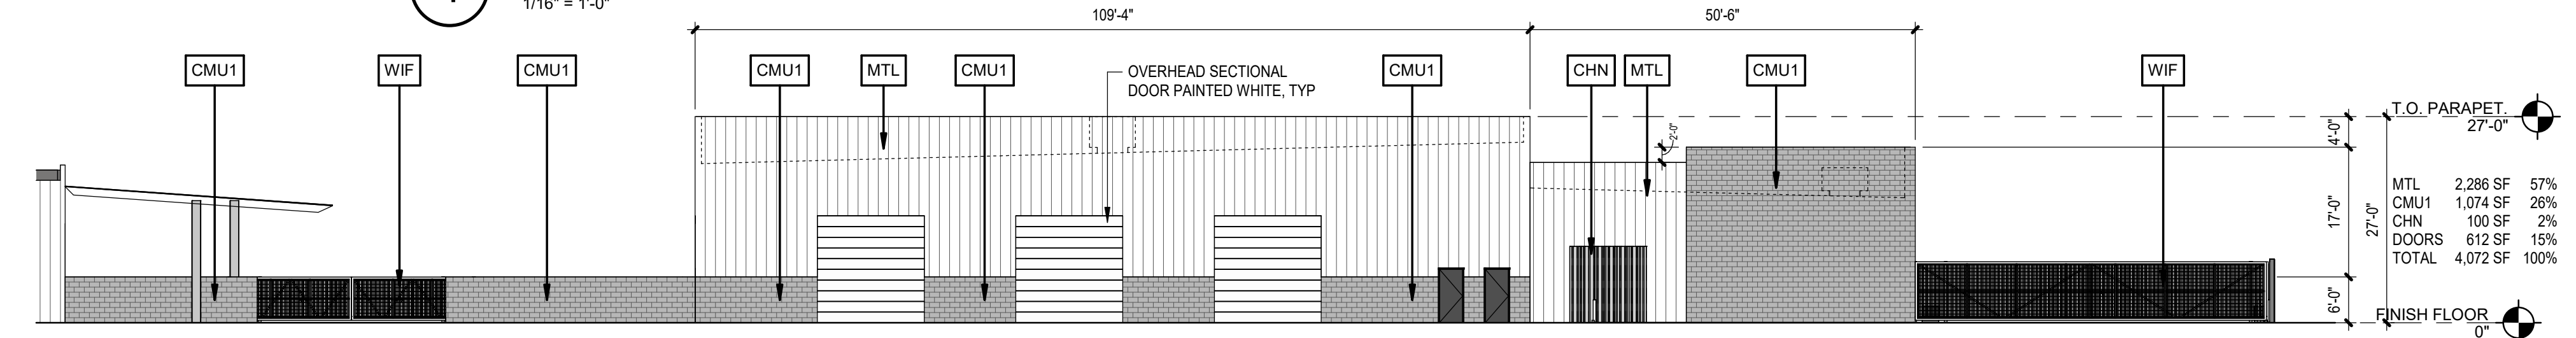

MTL	2,286 SF	57%
CMU1	1,074 SF	26%
CHN	100 SF	2%
DOORS	612 SF	15%
TOTAL	4,072 SF	100%


3 BUILDING A - EAST ELEVATION
1/16" = 1'-0"

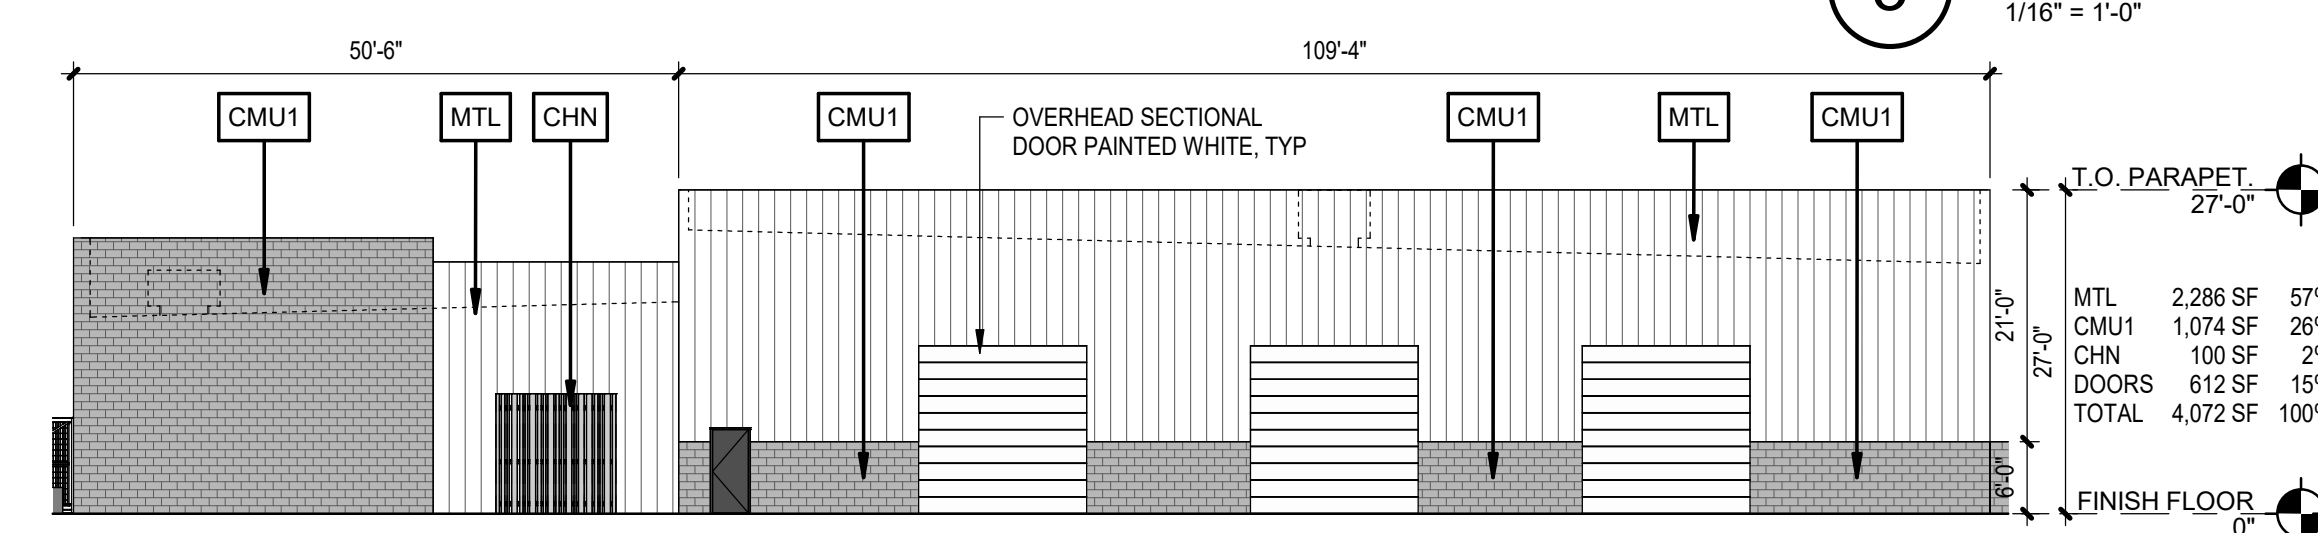


MTL	2,286 SF	57%
CMU1	1,074 SF	26%
CHN	100 SF	2%
DOORS	612 SF	15%
TOTAL	4,072 SF	100%

2 BUILDING A - WEST ELEVATION
1/16" = 1'-0"

1 BUILDING A - NORTH ELEVATION
1/16" = 1'-0"

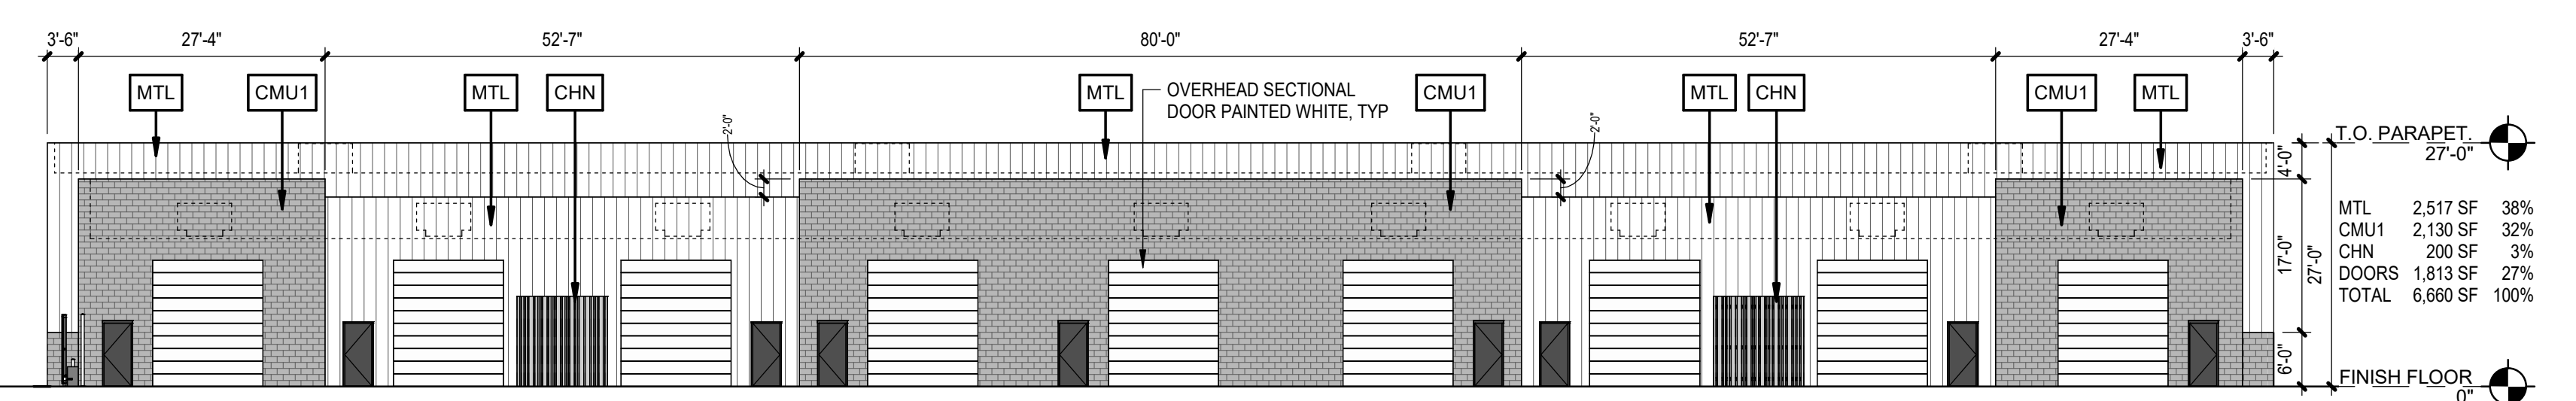


MTL	2,517 SF	38%
CMU1	2,130 SF	32%
CHN	230 SF	3%
DOORS	1,813 SF	27%
TOTAL	6,690 SF	100%

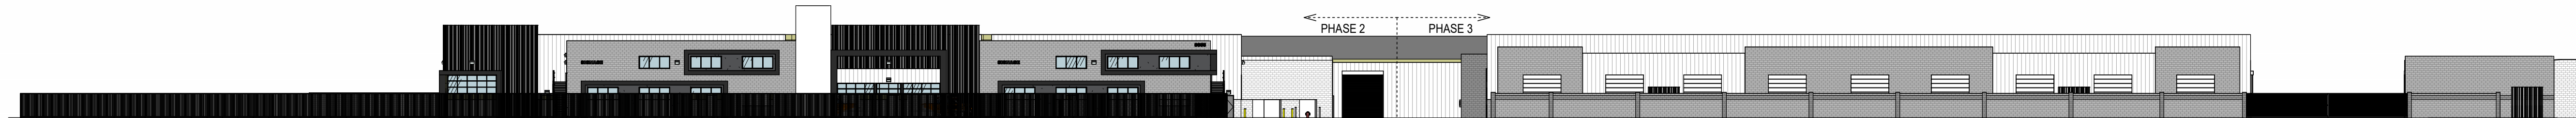


4 PHASE 2 AND PHASE 3 STREETSIDE ELEVATION
1" = 30'-0"




3 PHASE 2 AND PHASE 3 NORTHEAST PERSPECTIVE

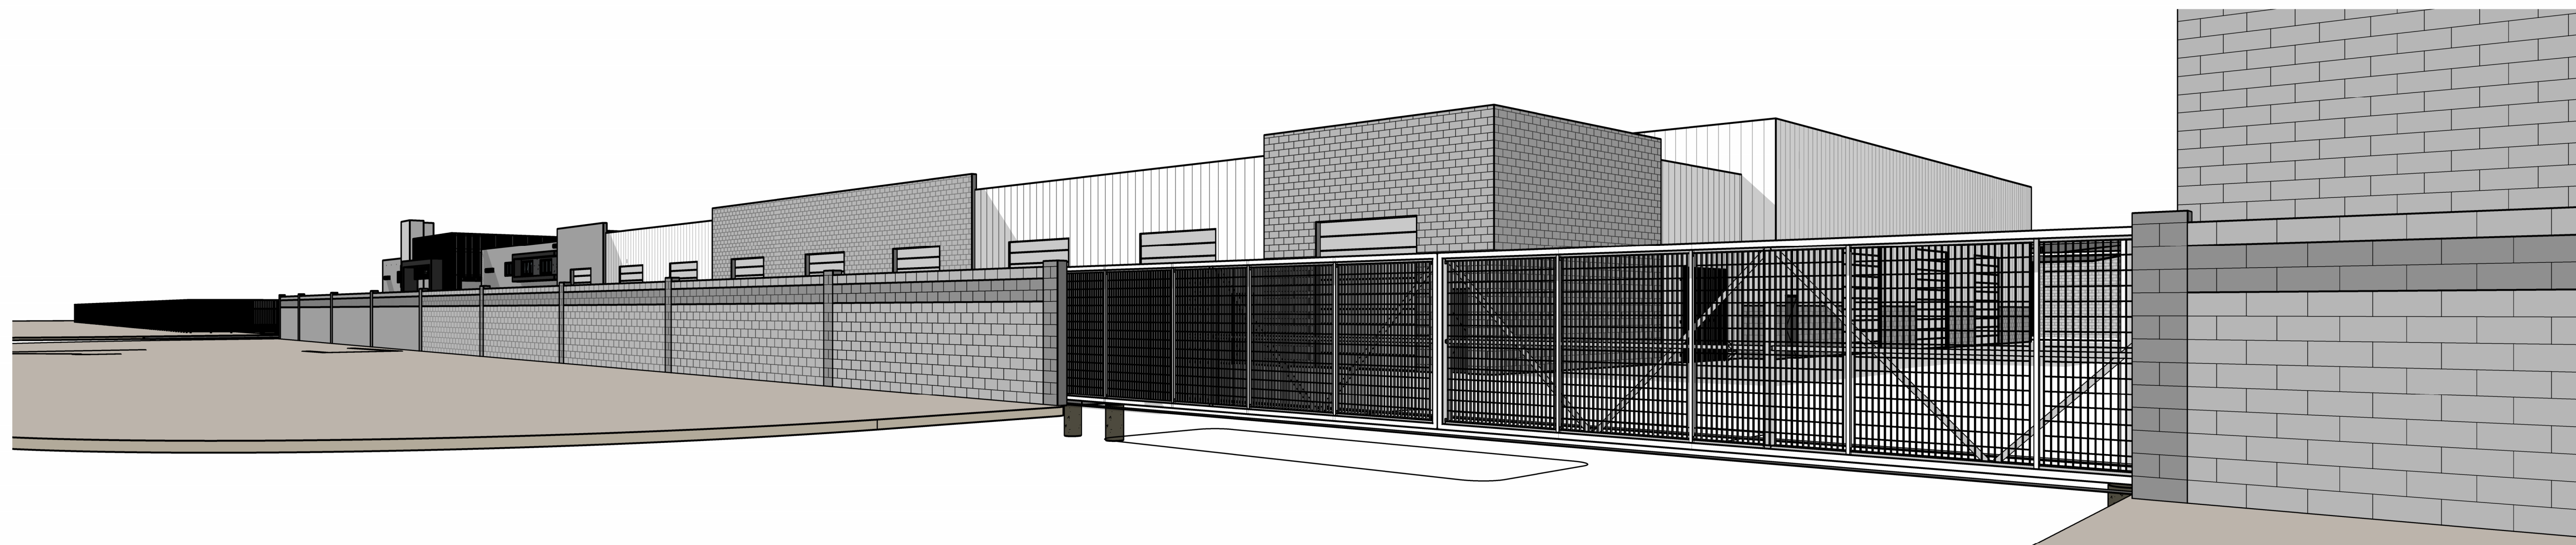

2 PHASE 3 NORTHWEST PERSPECTIVE

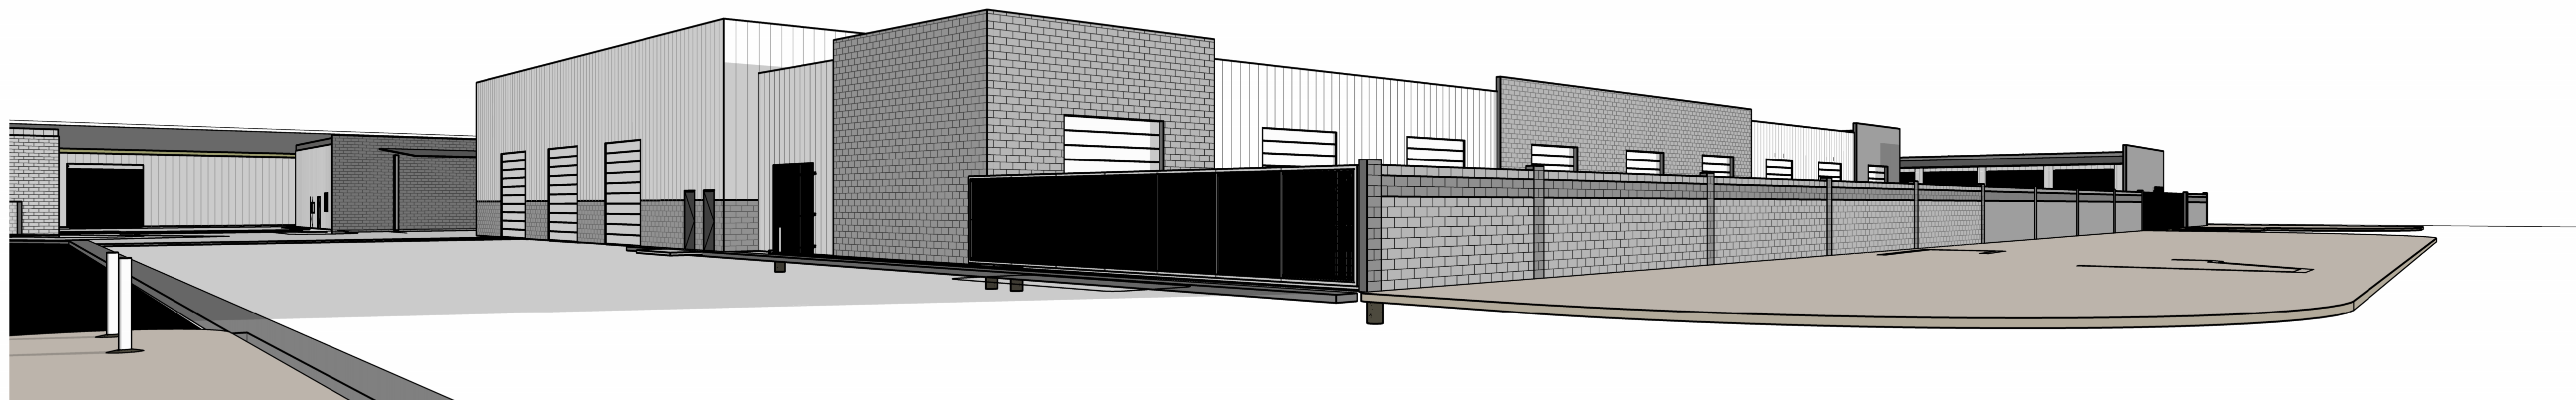

1 PHASE 3 NORTHEAST PERSPECTIVE

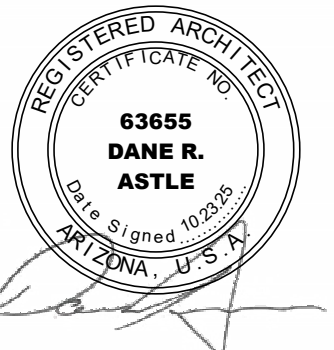

922 N GILBERT RD, STE 103
MESA, AZ 85203
T. 480.580.1116

10/23/2025 2:57:16 PM - PLOT DATE

**202 RV VALET STORAGE
EXPANSION**
MONTY GERMAINE
8839 E. MAIN STREET
MESA, AZ 85207

PROJECT TEAM
OWNER
RV Renovators
8855 E Main St
Mesa, AZ 85207
T. 480.962-6789
Contact: Monty Germaine
ARCHITECT
EDIFICE
922 N Gilbert Rd, Ste 103
Mesa, AZ 85203
T. 480.580.1116
Contact: Dane Astle

DESCRIPTION DATE

PZ / DR 5TH SUB
10.23.2025

EXTERIOR
PERSPECTIVES

A200