

ELEVATION: (C.O.M. DATUM)

GENERAL NOTES

1. INFORM THE ARCHITECT OF ANY DISCREPANCIES BEFORE BEGINNING WORK.
2. ALL SIGNAGE UNDER SEPARATE SUBMITTAL AND PERMIT
3. PROVIDE CONTINUOUS CAULK MATCHED COLORING AT TRANSITION OF ALL DISSIMILAR MATERIALS.
4. CONTRACTOR SHALL CONFIRM AND MARK ALL UNDERGROUND AND OVERHEAD UTILITIES PRIOR TO START OF WORK
5. ALL DIMENSIONS ARE TO MASONRY, CONCRETE, OR STUD FRAMING.
6. CONTRACTOR TO MATCH ALL CAULKING/EXPANSION MATERIAL COLOR TO ADJACENT WALL.


MATERIAL LEGEND

#	DESCRIPTION
M1	<u>METAL ROOFING</u> MANF: ATAS COLOR: CLASSIC BRONZE
M2	<u>CONCRETE MASONRY UNIT - MESA STONE</u> MANF: SUPERLITE COLOR: MOJAVE BROWN GROUT/SEALANT: COLOR MATCH
M3	<u>CONCRETE MASONRY UNIT - MESA STONE</u> MANF: SUPERLITE COLOR: BLACK MOUNTAIN GROUT/SEALANT: COLOR MATCH
M4	<u>METAL CLADDING, 6" WIDE PLANKS W/ 1/2" GAP</u> MANF: ATAS COLOR: ANCHOR GREY TRIM: COLOR MATCH
M5	<u>DOOR/WINDOW & METAL FRAME</u> MANF: TBD COLOR: REDWOOD (07)
M6	<u>APARATUS BAY DOORS</u> MANF: TIGER DRYLAC POWDER COATINGS COLOR: REDWOOD (07)
M7	<u>GLAZING</u> MANUFACTURER: PPG COLOR: SOLARBAN 70 (2) SOLARGRAY

KEYNOTES

- 05 35 BOLLARD - SQUARE 6" SQ. - SEE STRUCTURAL DRAWINGS
22 03 ROOF DRAIN LEADER, SEE PLUMBING DRAWINGS
28 01 CREDENTIAL READER


KEY PLAN

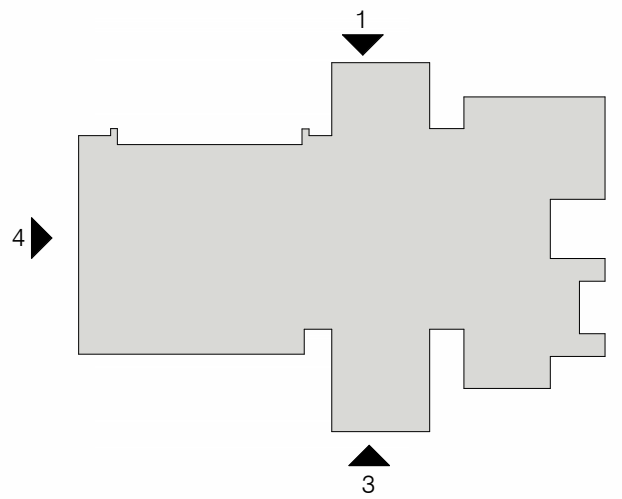

Perlman
Architects of Arizona




CITY OF MESA ENGINEERING DEPARTMENT	
MESA FIRE-MEDICAL STATION NO. 205 730 S. GREENFIELD RD., MESA 85206	
EXTERIOR ELEVATIONS	DRAWING A9.1
ACTIVITY: PROJ. NO.: C10120	SHEET 28 OF 45 CATALOG NUMBER:

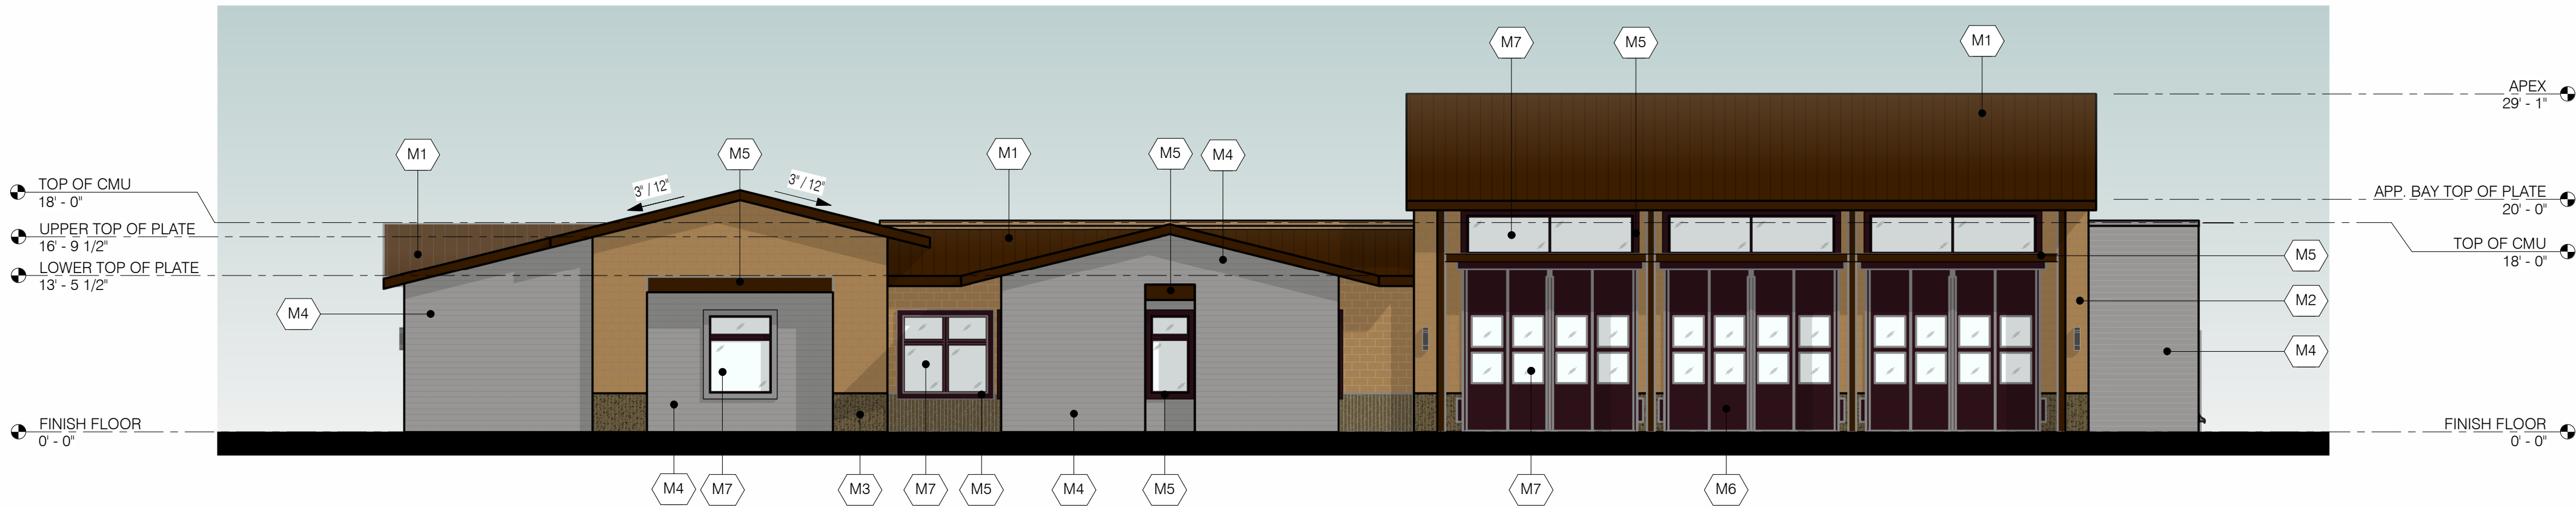


1 EXTERIOR ELEVATION - NORTH

1" = 10'-0"

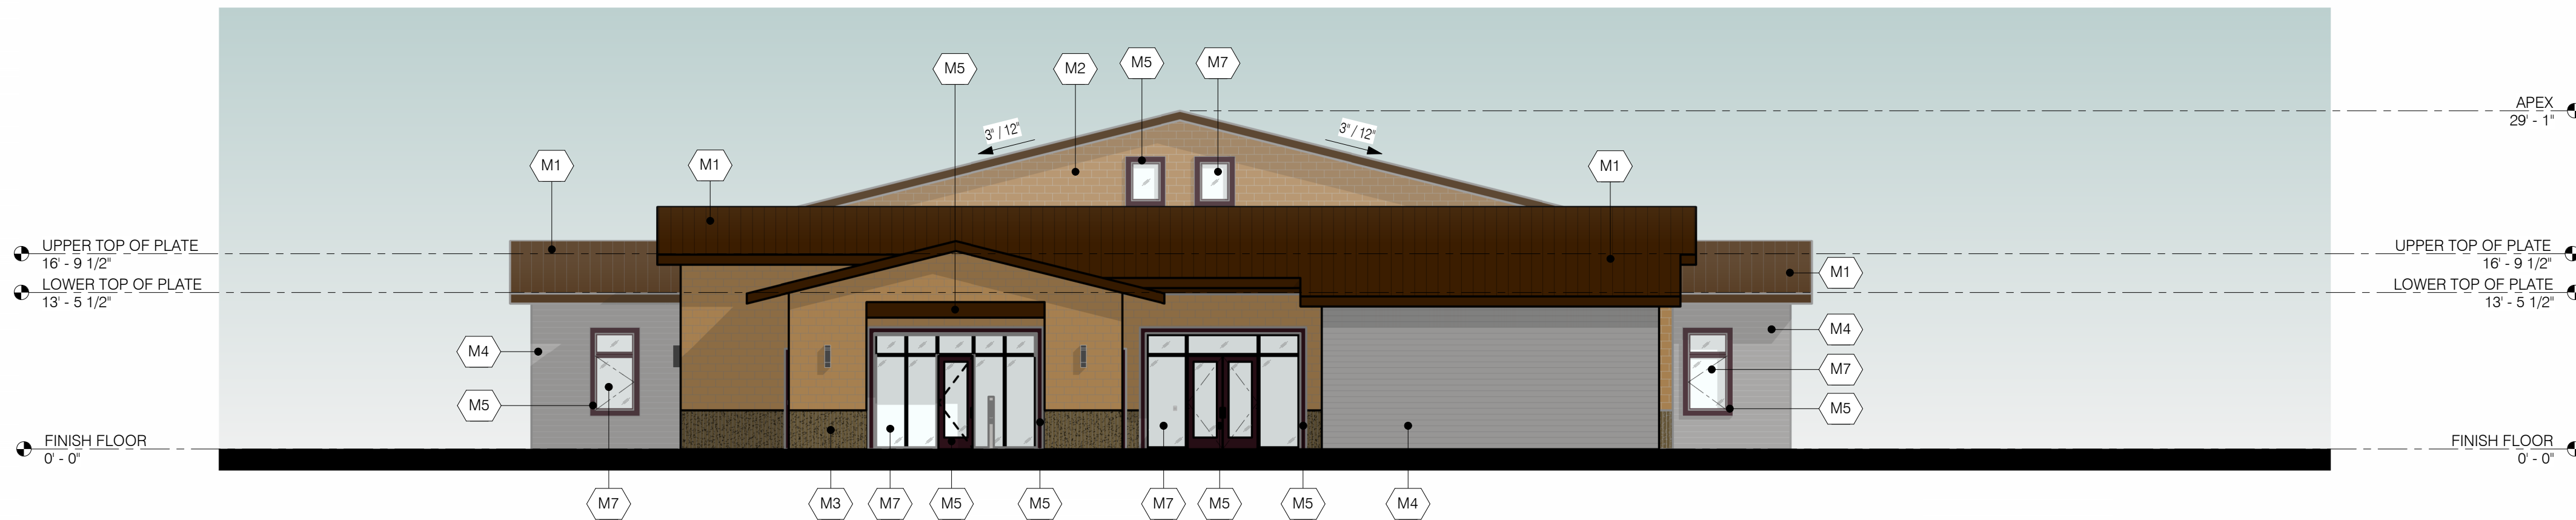


2 EXTERIOR ELEVATION - EAST

1" = 10'-0"

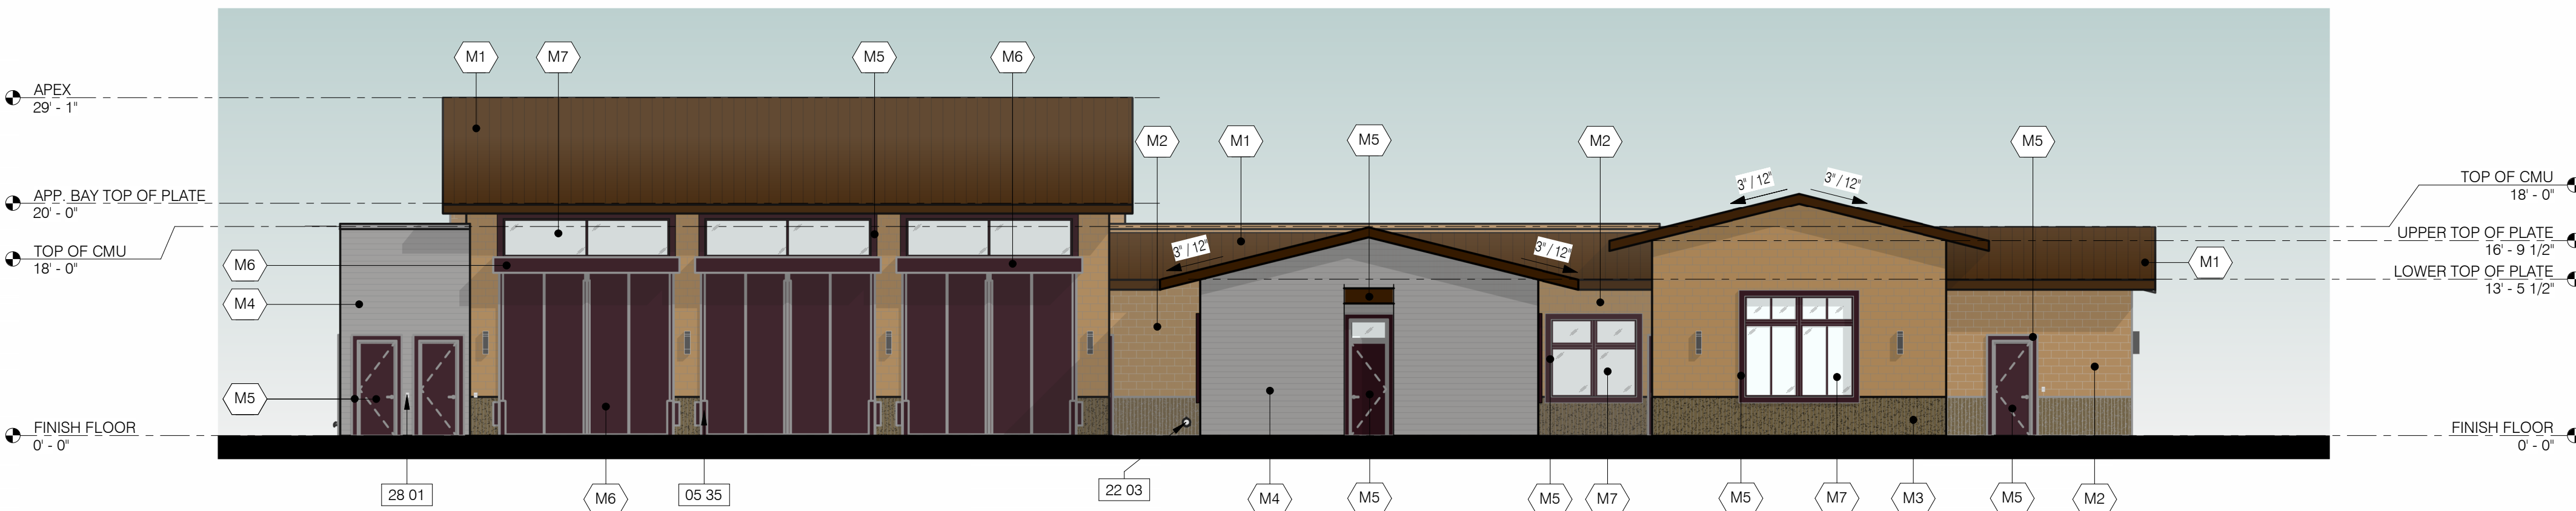

3 EXTERIOR ELEVATION - SOUTH

1" = 10'-0"

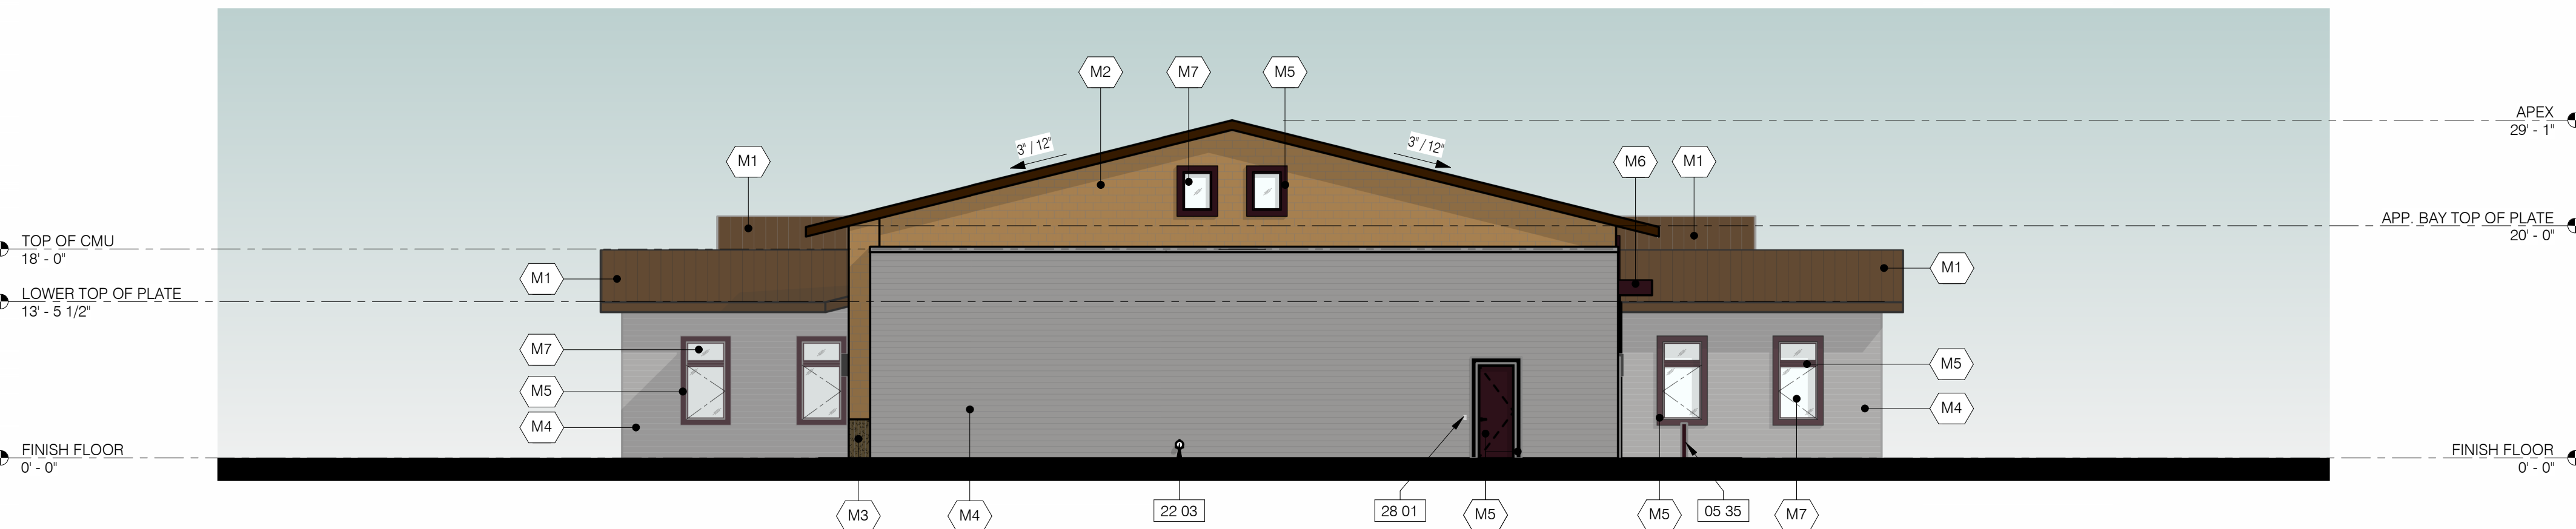

4 EXTERIOR ELEVATION - WEST

1" = 10'-0"