


MATERIAL/ COLOR LEGEND

- A**  FINISH: STUCCO
PAINT COLOR: KILIM BEIGE (SW 6106)
- B**  FINISH: STUCCO/MASONRY PAINT
PAINT COLOR: DOVER WHITE (SW 638S)
- C**  FINISH: PAINT
PAINT COLOR: CLOAK GRAY SW 6278
- D**  FINISH: EXISTING CANOPY
PAINT COLOR: BLUE BAUBLE (SW 6942)

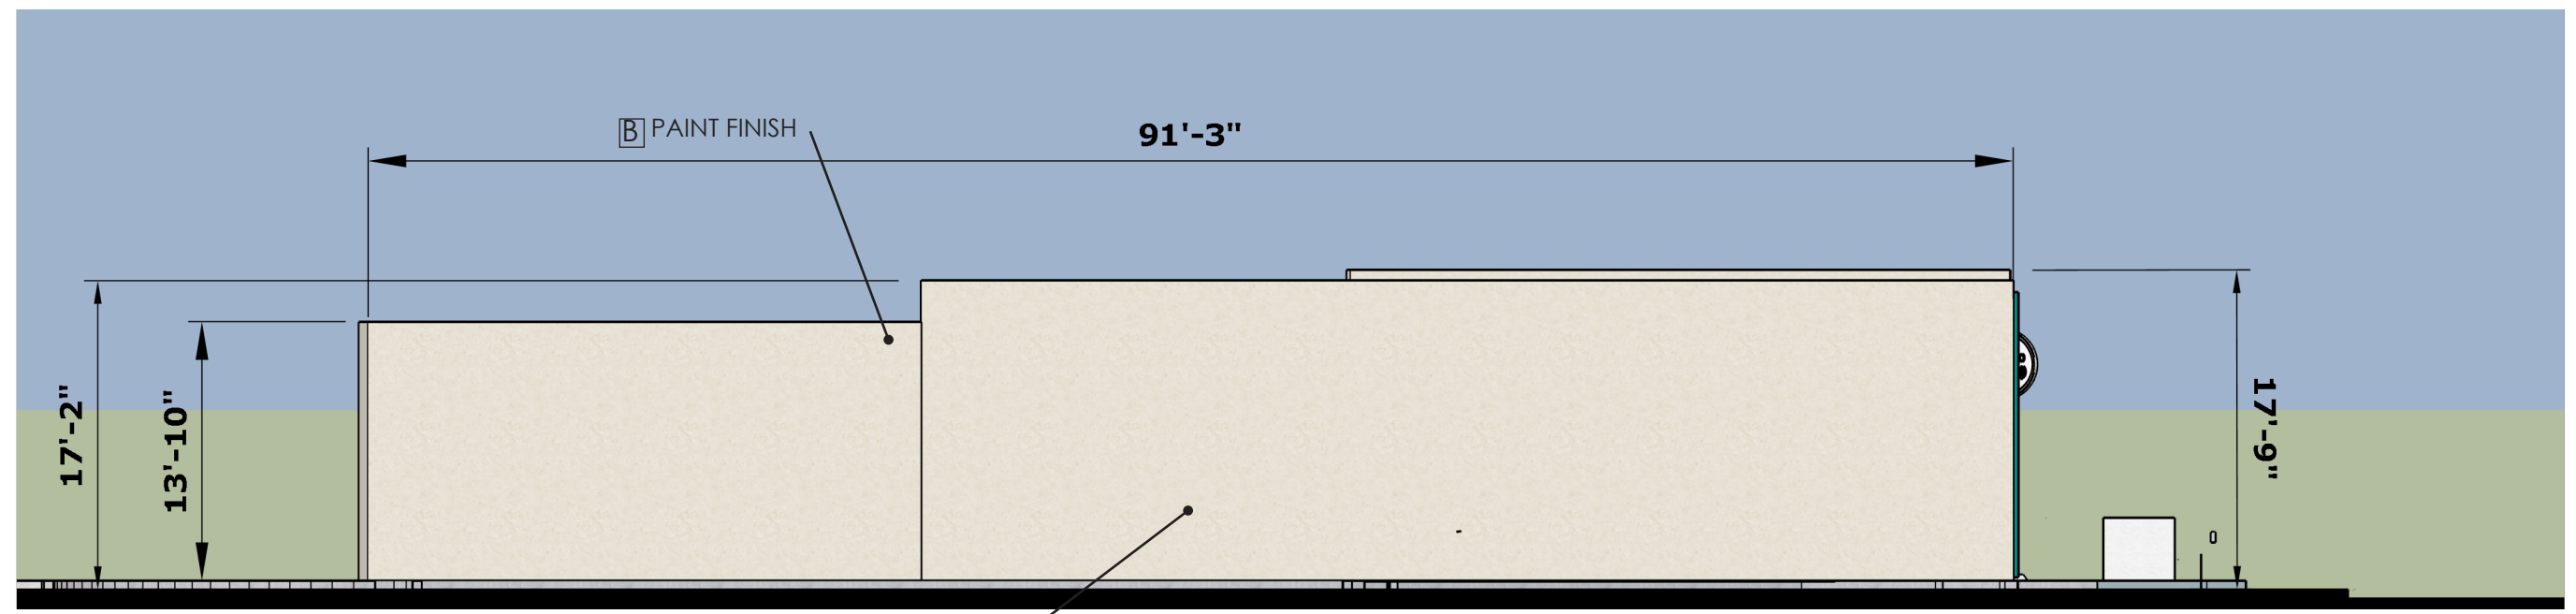


CONCEPTUAL BUILDING ELEVATION

NEW TENANT IMPROVEMENT PLAN TRES HERMANOS LLC'S "SAN ANTONIO TIRE SHOP"

MATERIAL/ COLOR LEGEND

- A**  FINISH: STUCCO
PAINT COLOR: KILIM BEIGE (SW 6106)
- B**  FINISH: STUCCO/MASONRY PAINT
PAINT COLOR: DOVER WHITE (SW 638S)
- C**  FINISH: PAINT
PAINT COLOR: CLOAK GRAY SW 6278
- D**  FINISH: EXISTING CANOPY
PAINT COLOR: BLUE BAUBLE (SW 6942)

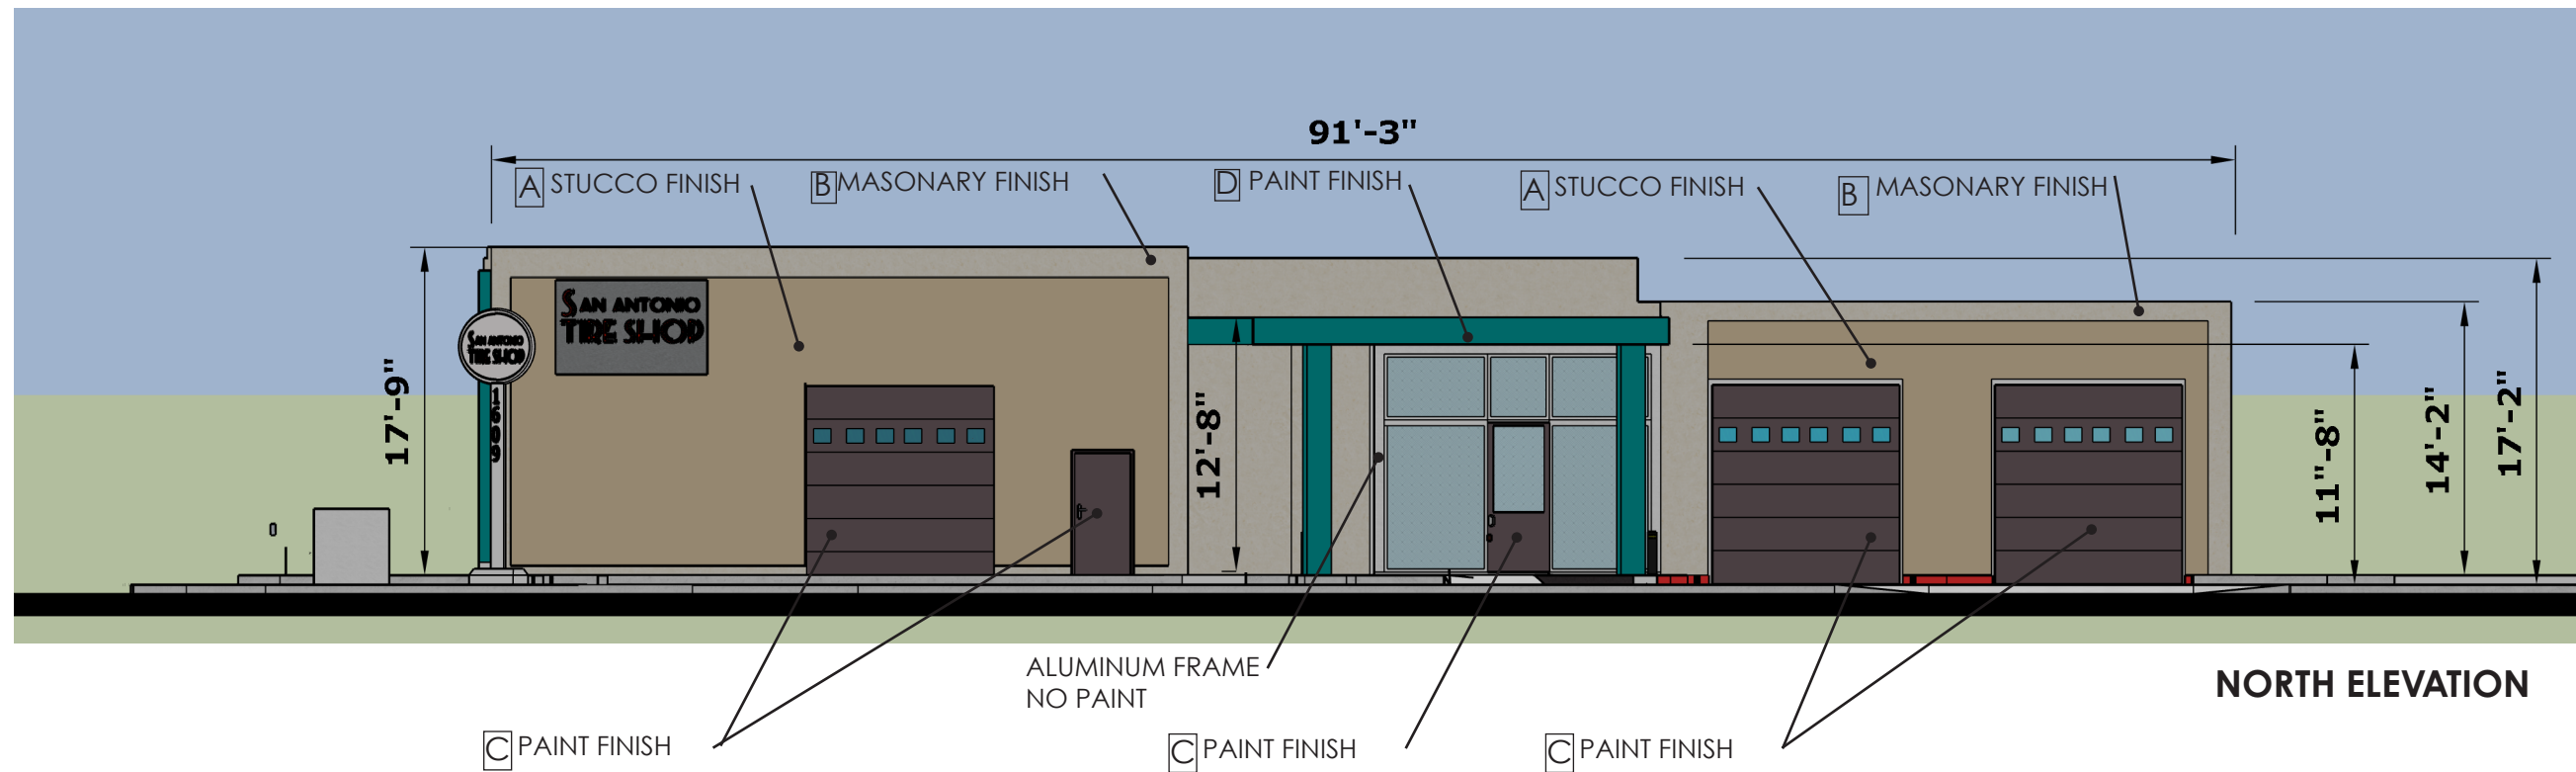


CONCEPTUAL BUILDING ELEVATION

NEW TENANT IMPROVEMENT PLAN TRES HERMANOS LLC'S "SAN ANTONIO TIRE SHOP"

1609 W. UNIVERSITY DRIVE, MESA, AZ

MATERIAL/ COLOR LEGEND

- A** FINISH: STUCCO
PAINT COLOR: KILIM BEIGE (SW 6106)
- B** FINISH: STUCCO/MASONARY PAINT
PAINT COLOR: DOVER WHITE (SW 638S)
- C** FINISH: PAINT
PAINT COLOR: CLOAK GRAY SW 6278
- D** FINISH: EXISTING CANOPY
PAINT COLOR: BLUE BAUBLE (SW 6942)

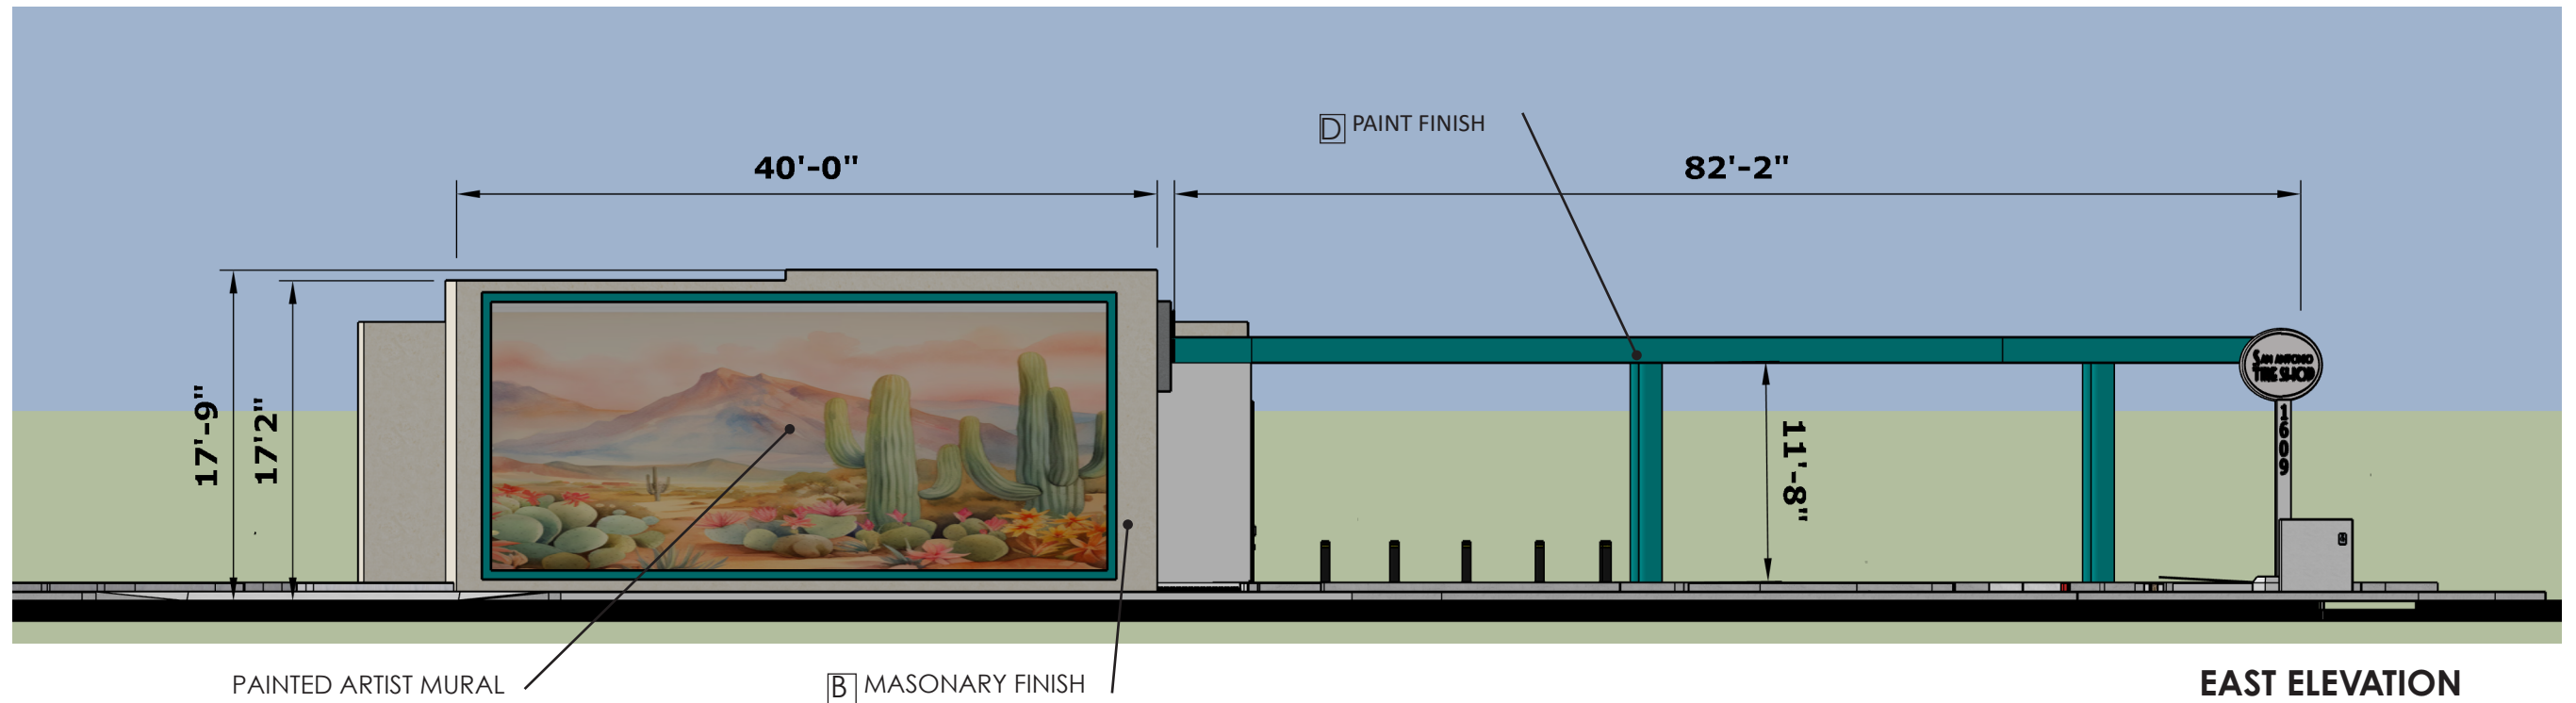


CONCEPTUAL BUILDING ELEVATION

NEW TENANT IMPROVEMENT PLAN TRES HERMANOS LLC'S "SAN ANTONIO TIRE SHOP"

MATERIAL/ COLOR LEGEND

- A**  FINISH: STUCCO
PAINT COLOR: KILIM BEIGE (SW 6106)
- B**  FINISH: STUCCO/MASONRY PAINT
PAINT COLOR: DOVER WHITE (SW 638S)
- C**  FINISH: PAINT
PAINT COLOR: CLOAK GRAY SW 6278
- D**  FINISH: EXISTING CANOPY
PAINT COLOR: BLUE BAUBLE (SW 6942)

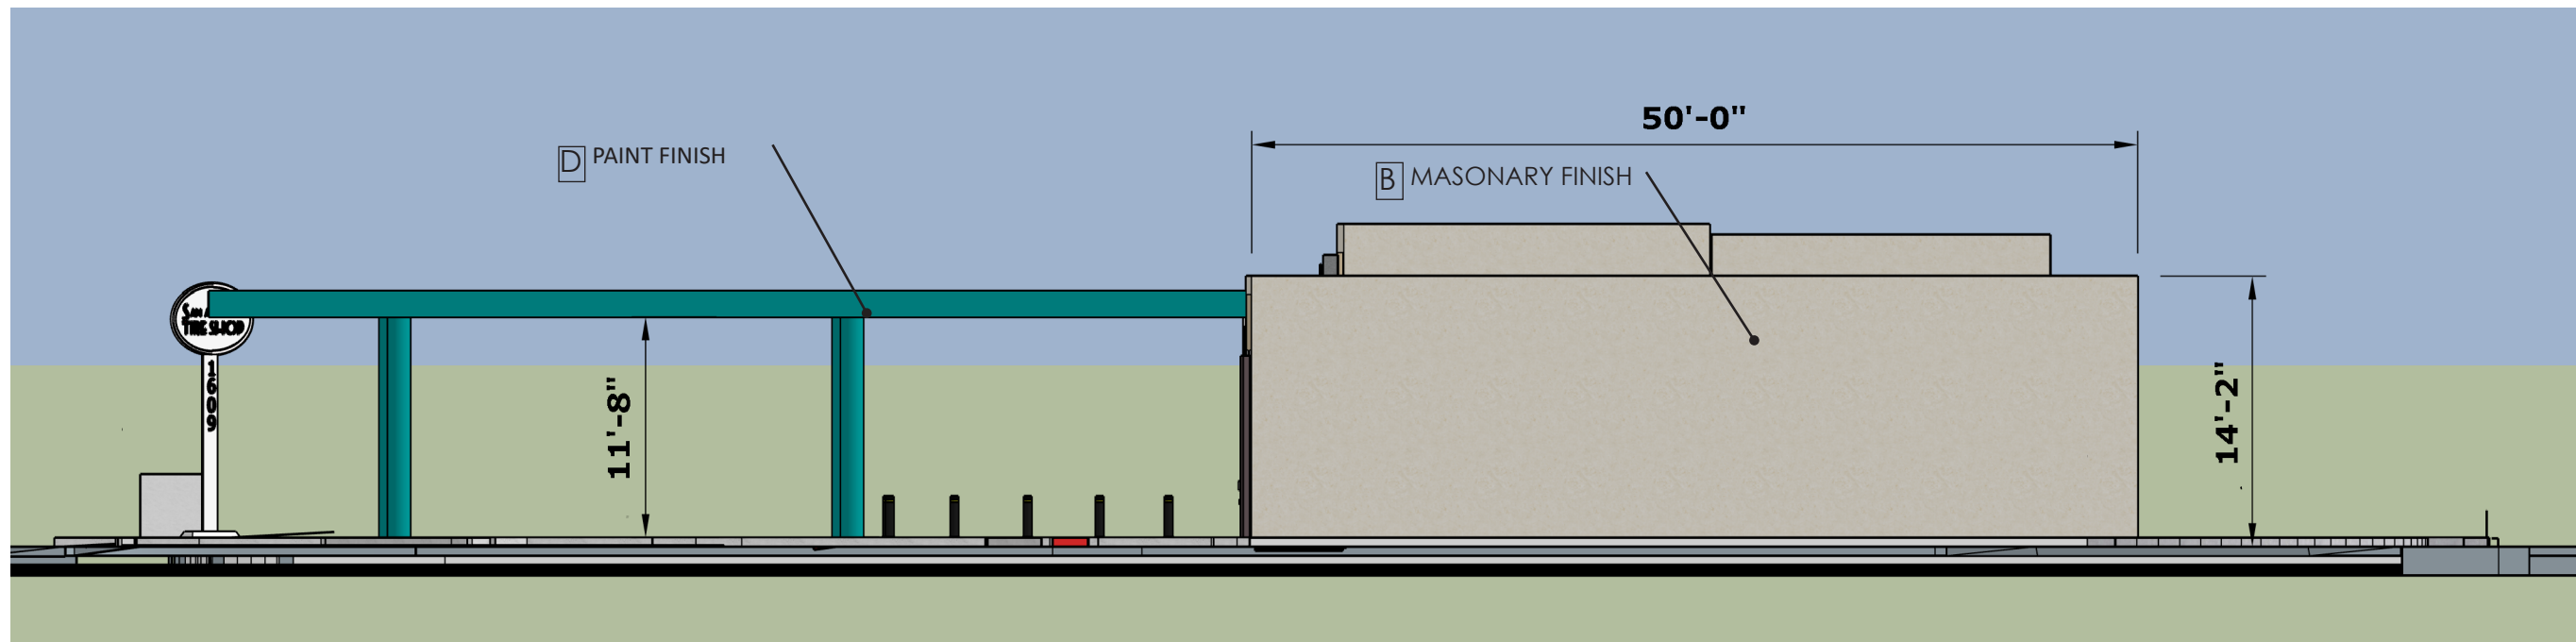

WEST ELEVATION



CONCEPTUAL BUILDING ELEVATION

NEW TENANT IMPROVEMENT PLAN TRES HERMANOS LLC'S "SAN ANTONIO TIRE SHOP"