


Design Review Vicinity Map: DRB25-00470

Case Details



Site Location

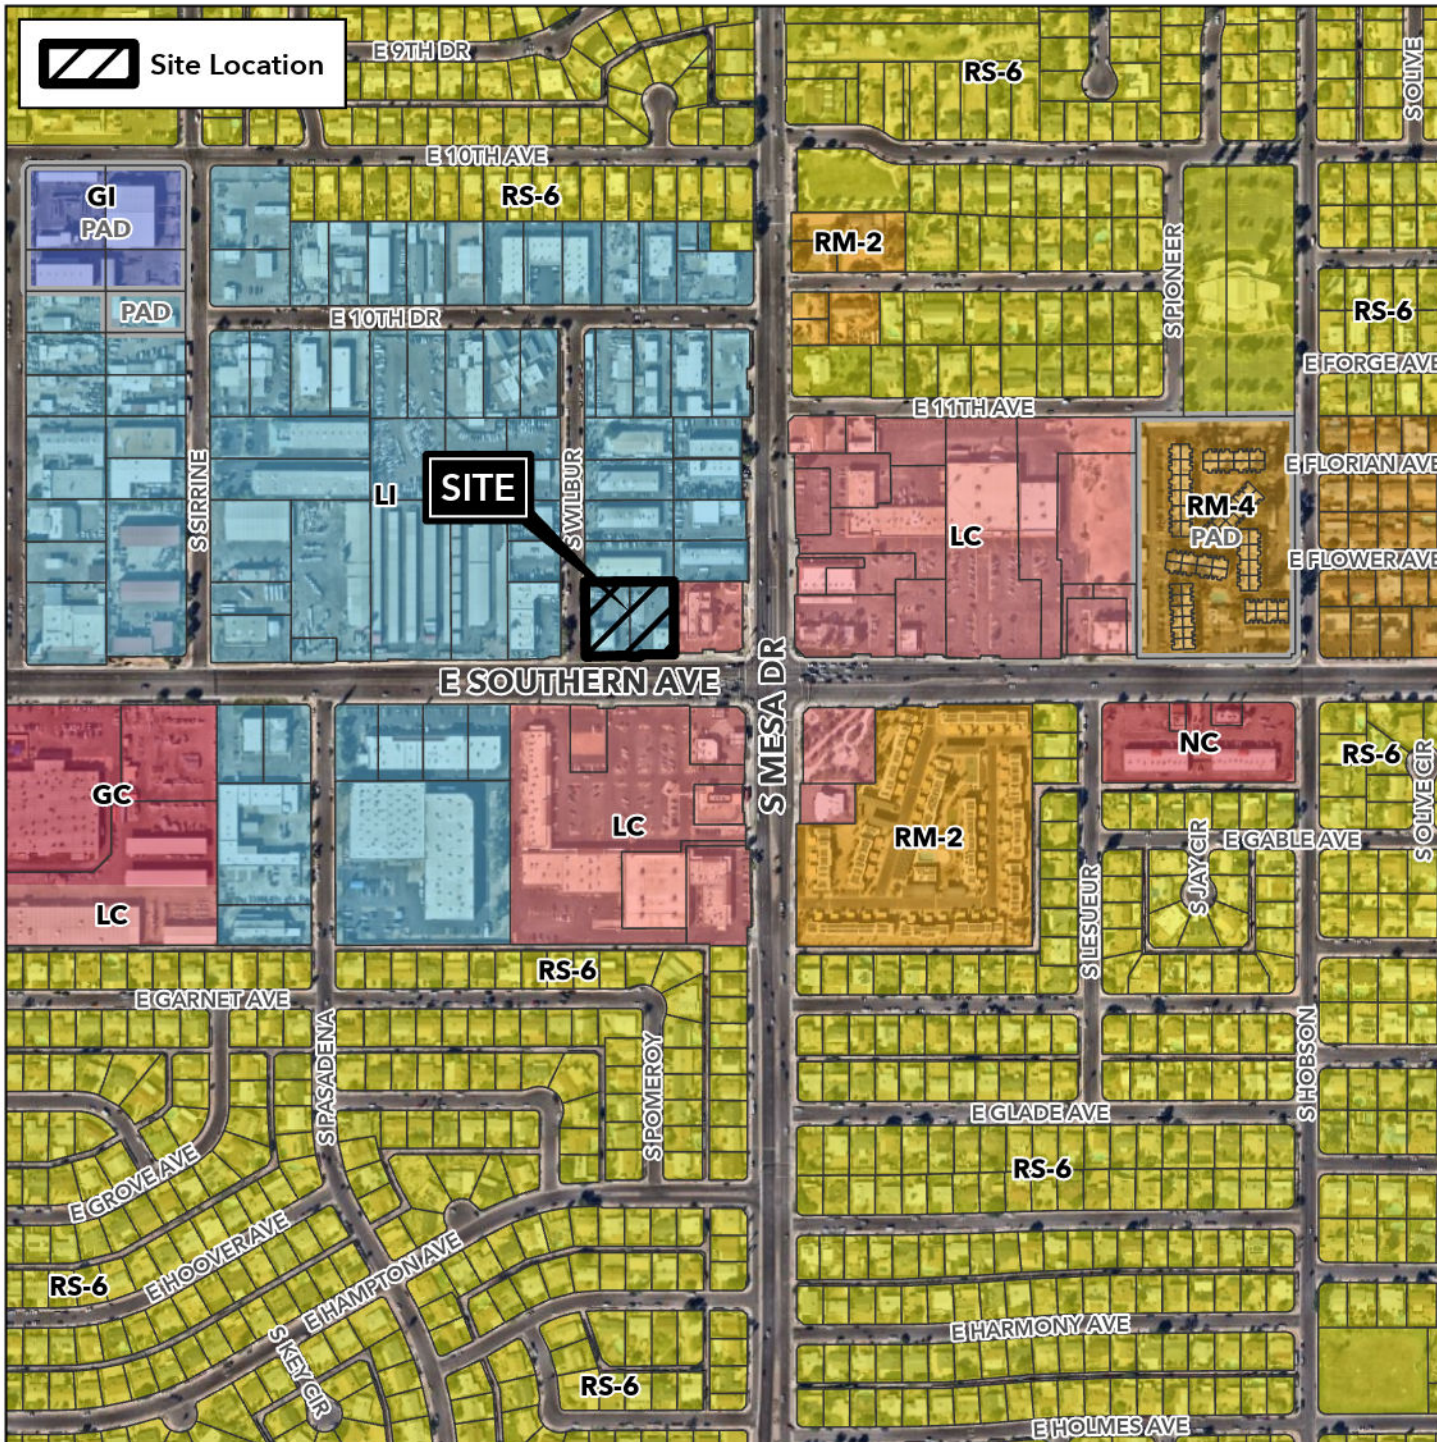

Case:

DRB25-00470

Site / Address:

(District 4) 1± acre located at 330 East Southern Avenue.

Request:

Design Review for an approximately 2,600 square foot expansion of a Marijuana Facility.

