



FLOOR PLAN
 ELEVATION A - SANTA BARBARA 1/4" = 1'-0"

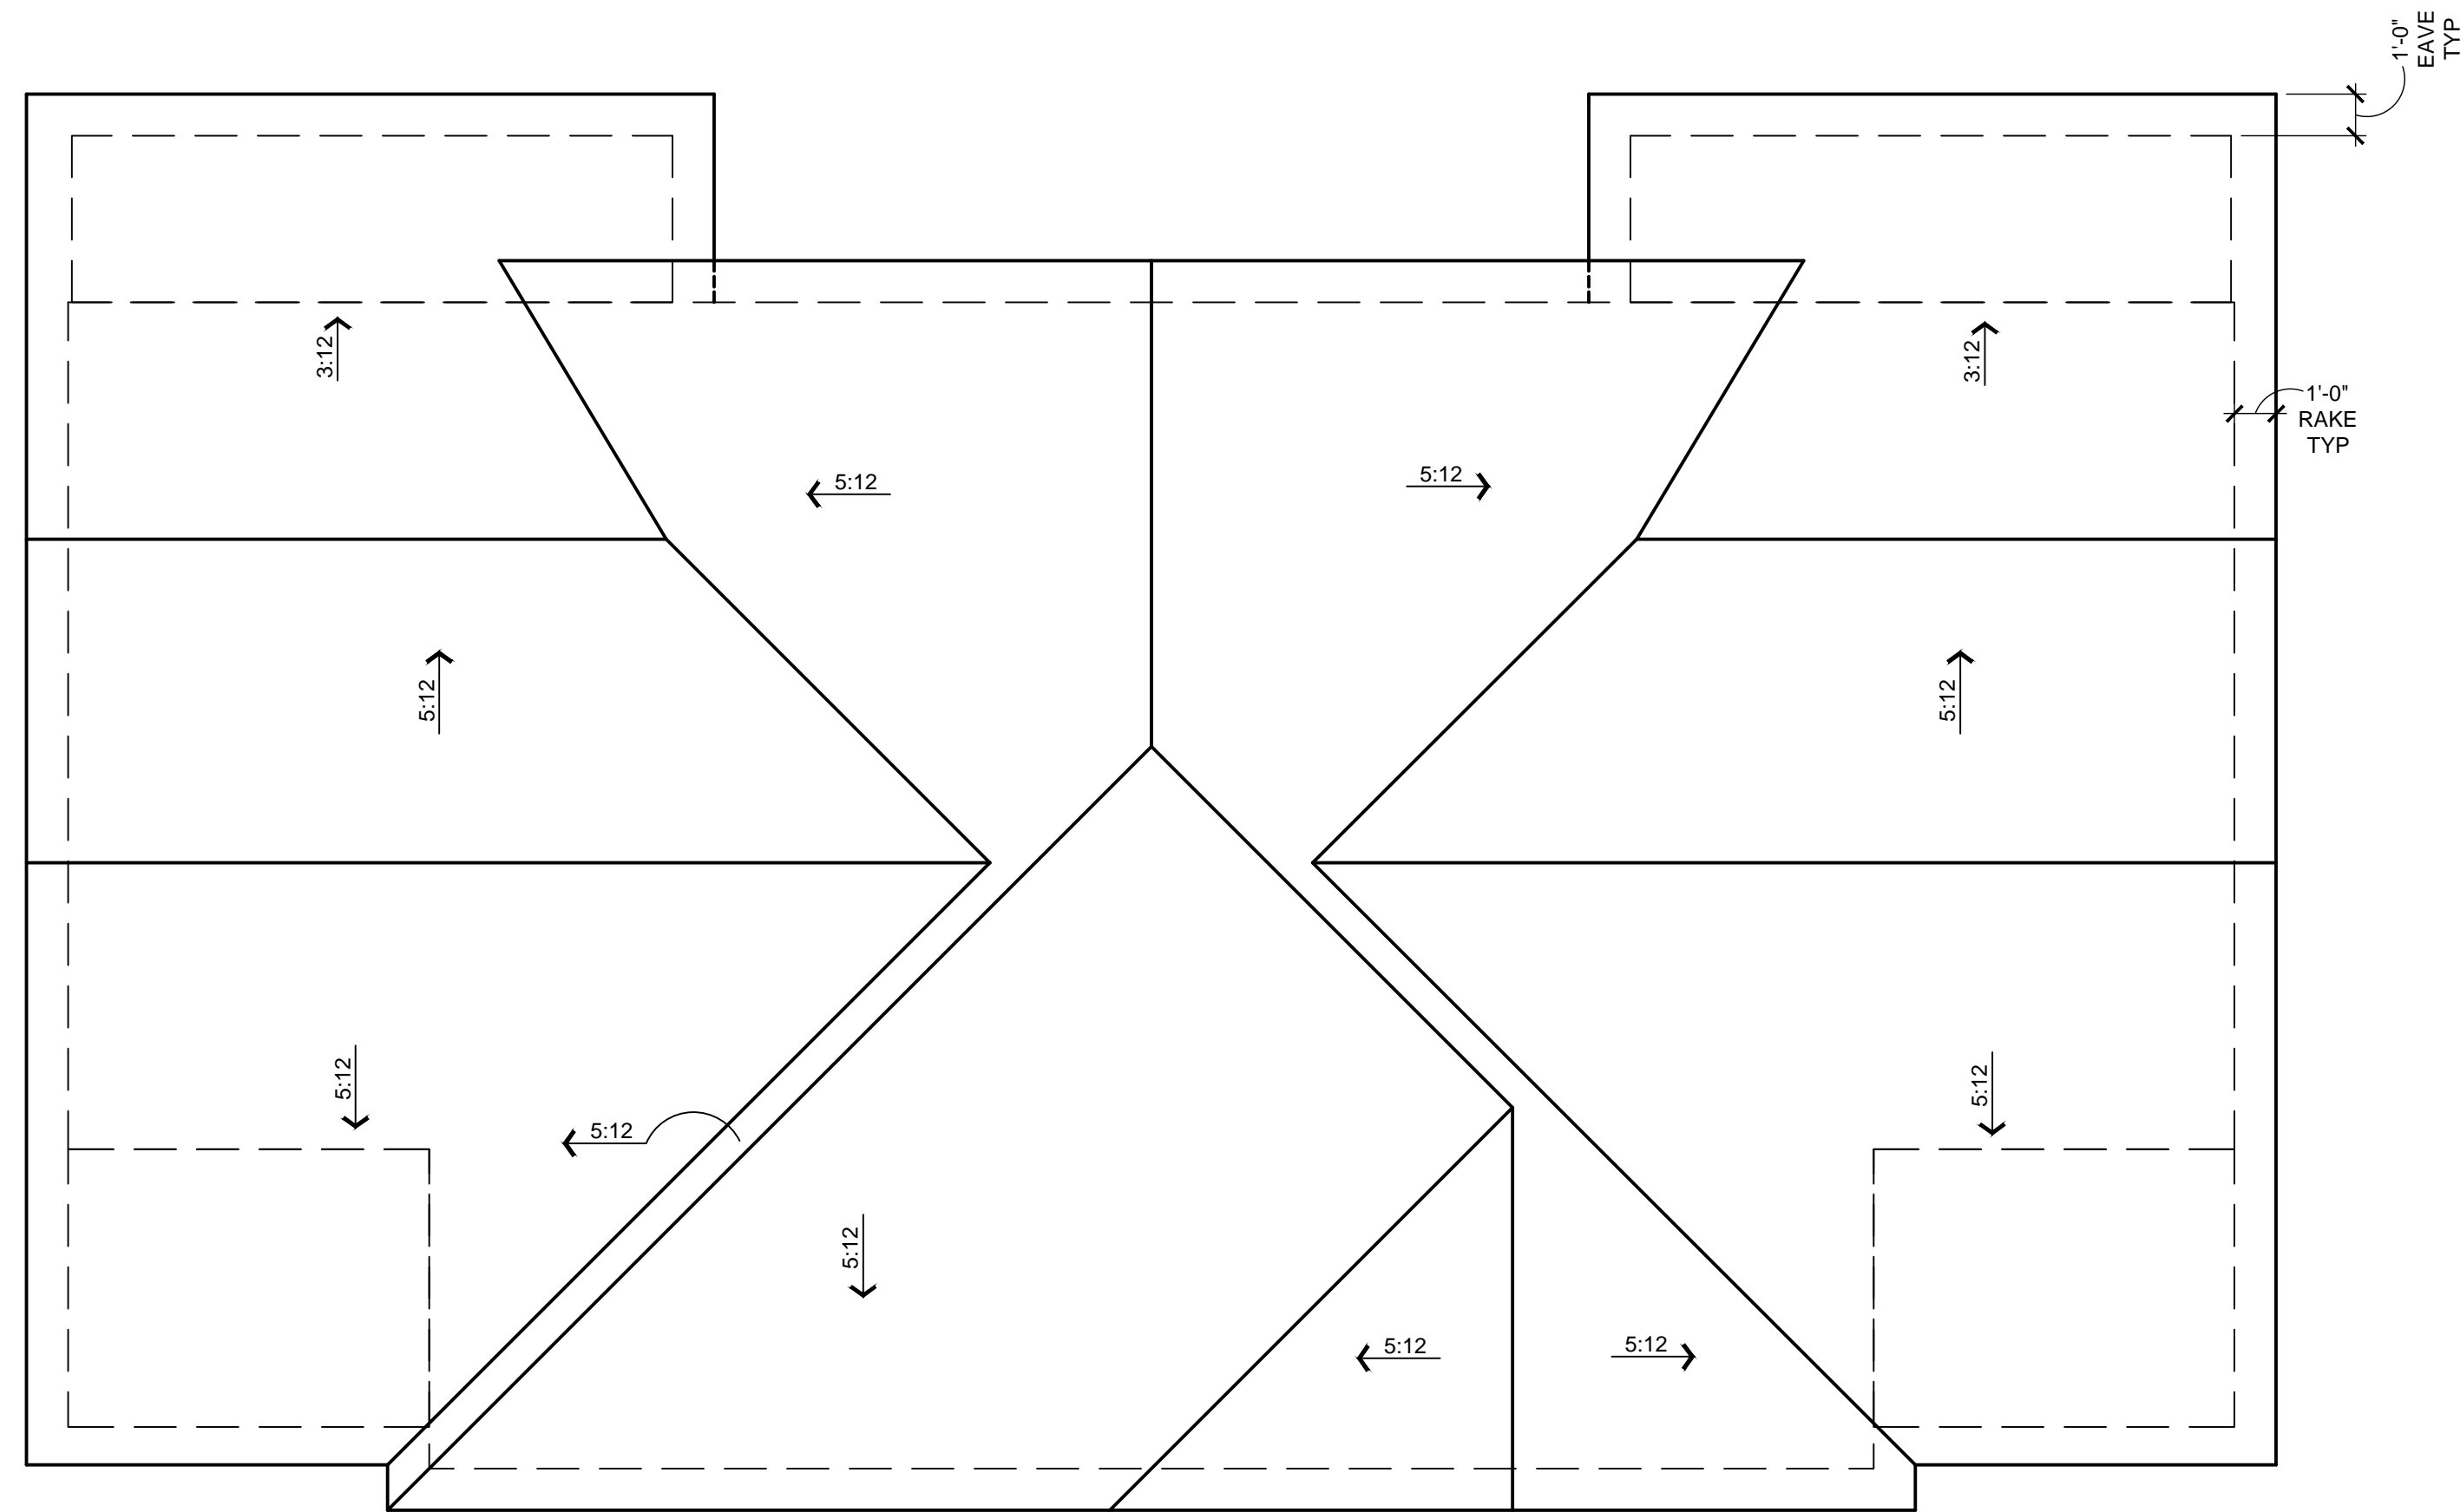


ROOF PLAN
 ELEVATION A - SANTA BARBARA 1/4" = 1'-0"

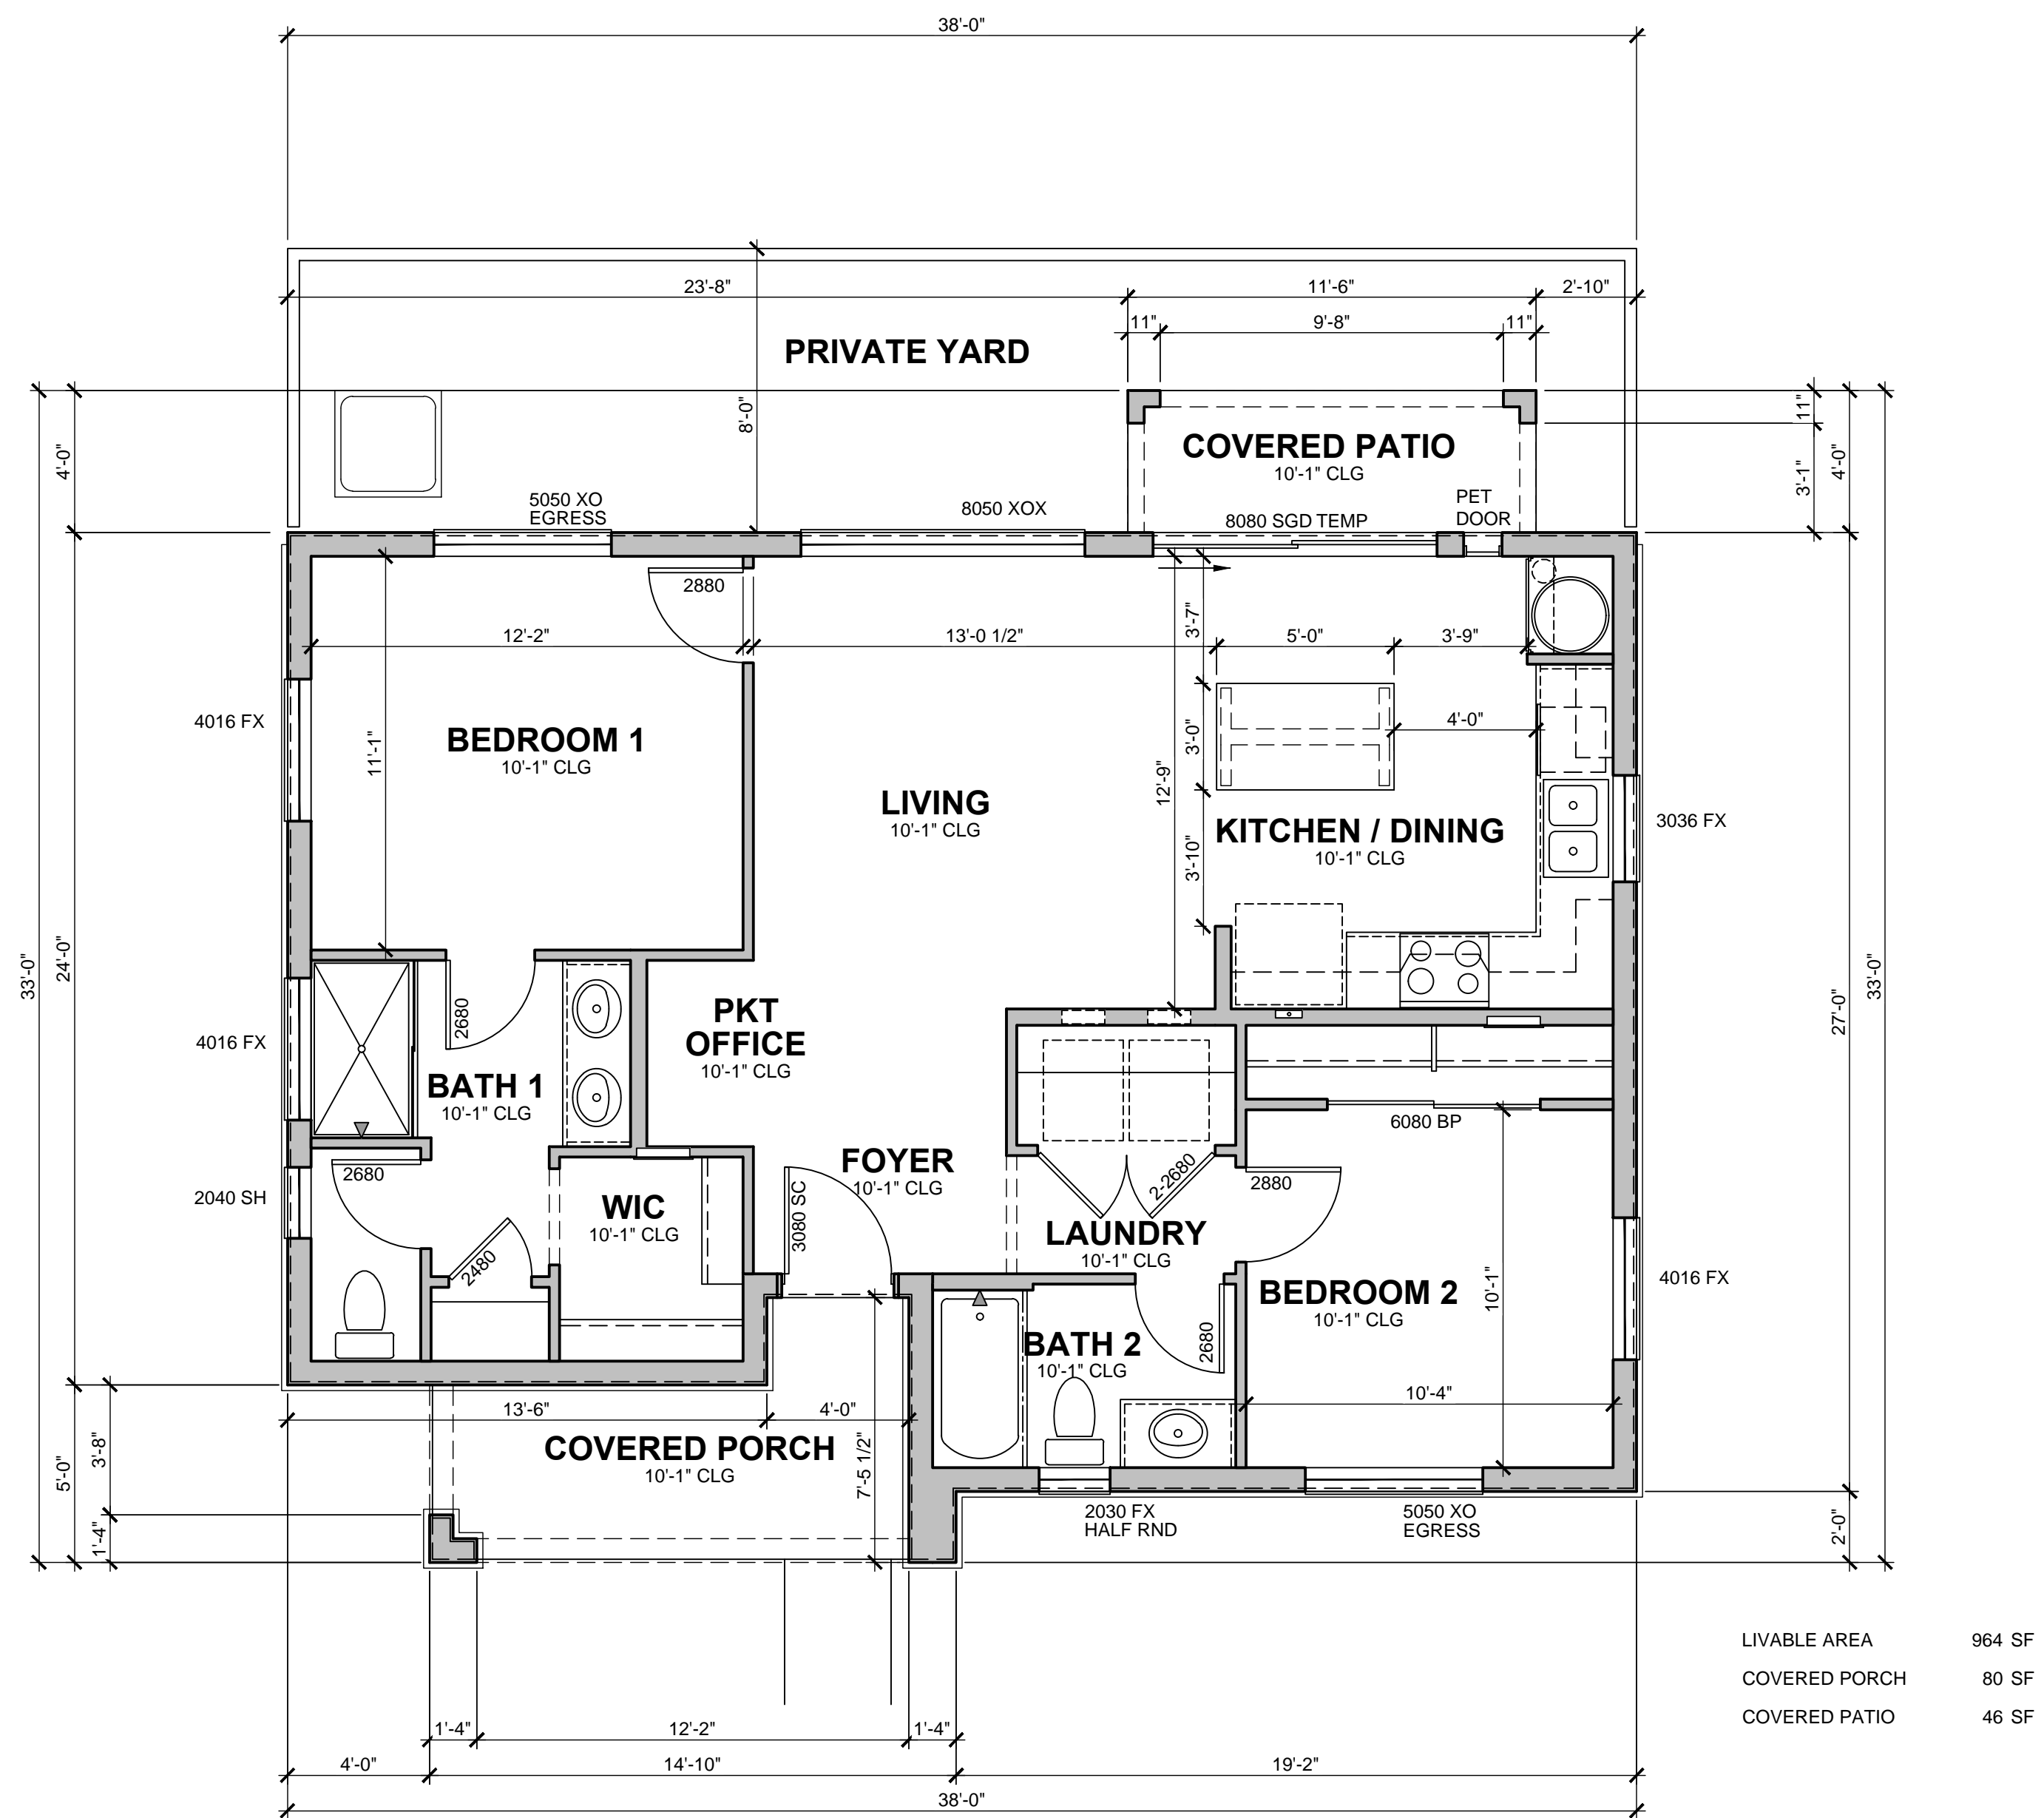

FLOOR PLAN
ELEVATION A - SANTA BARBARA 1/4" = 1'-0"

BUILDING 2 | UNIT 2 | EVERGREEN AT HAWES | MESA, ARIZONA


1-10-2023

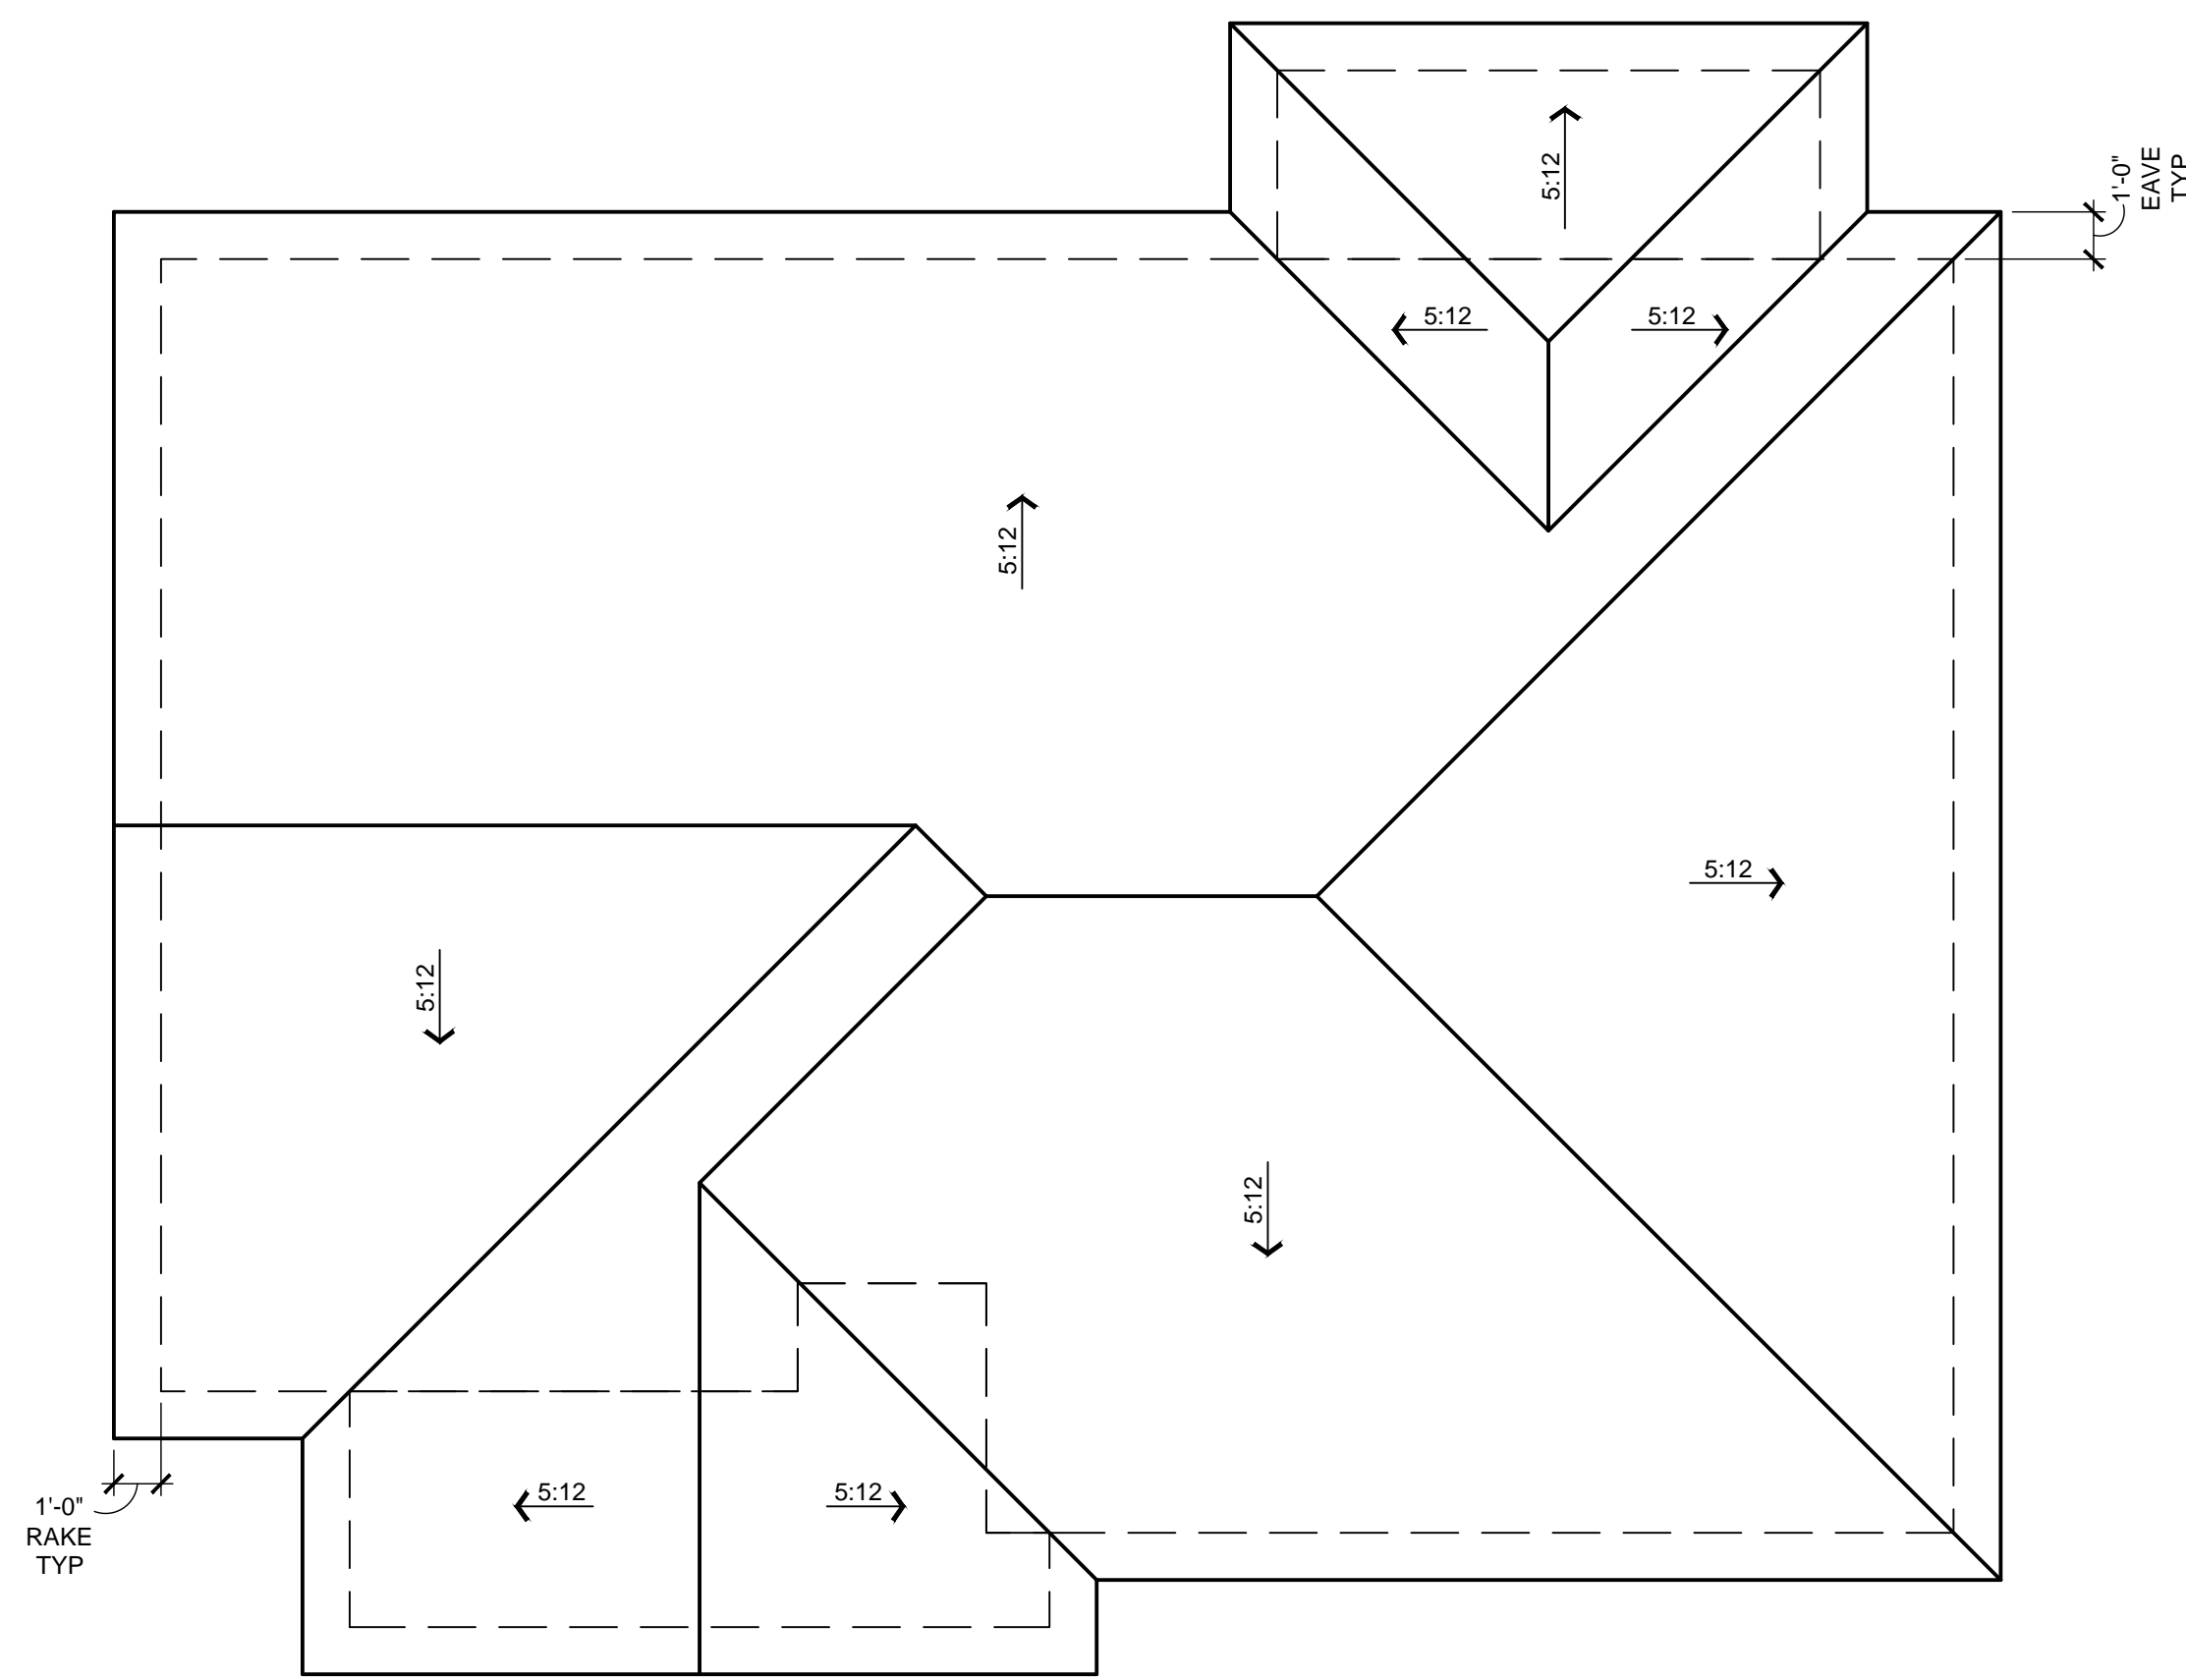


ROOF PLAN
ELEVATION A - SANTA BARBARA 1/4" = 1'-0"

BUILDING 2 | UNIT 2 | EVERGREEN AT HAWES | MESA, ARIZONA

1-10-2023

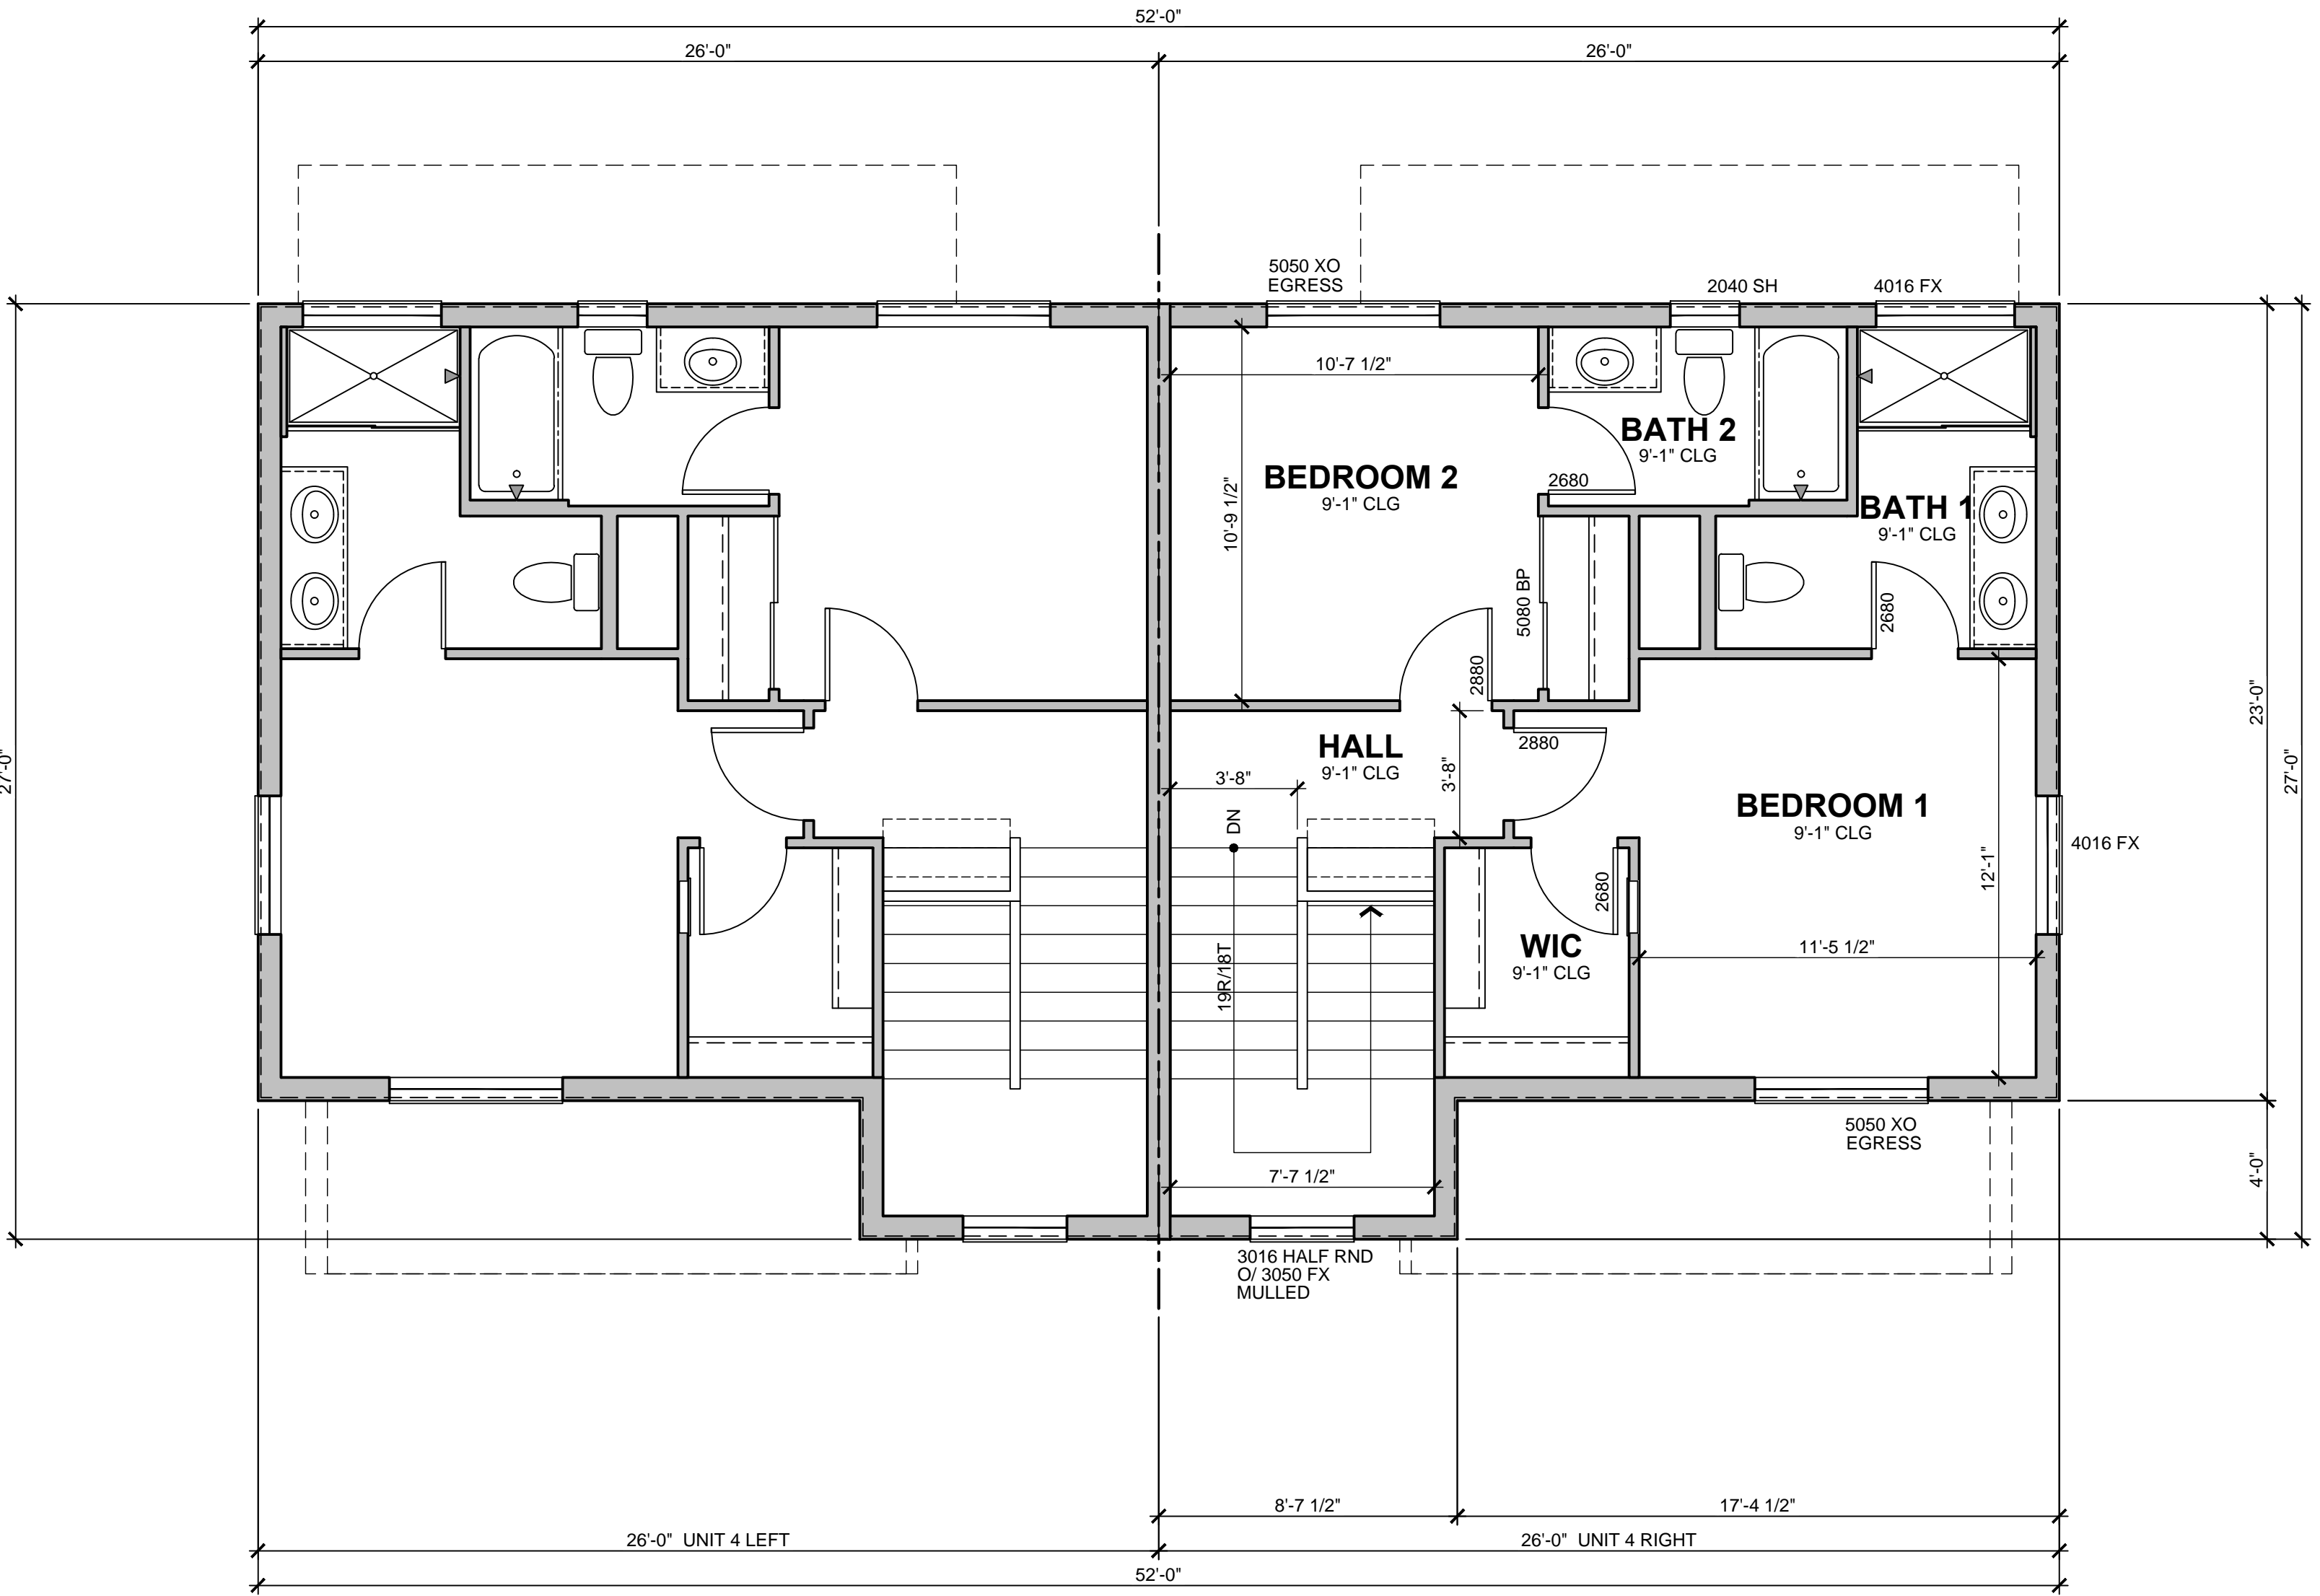

SECOND FLOOR PLAN
ELEVATION A - SANTA BARBARA 1/4" = 1'-0"

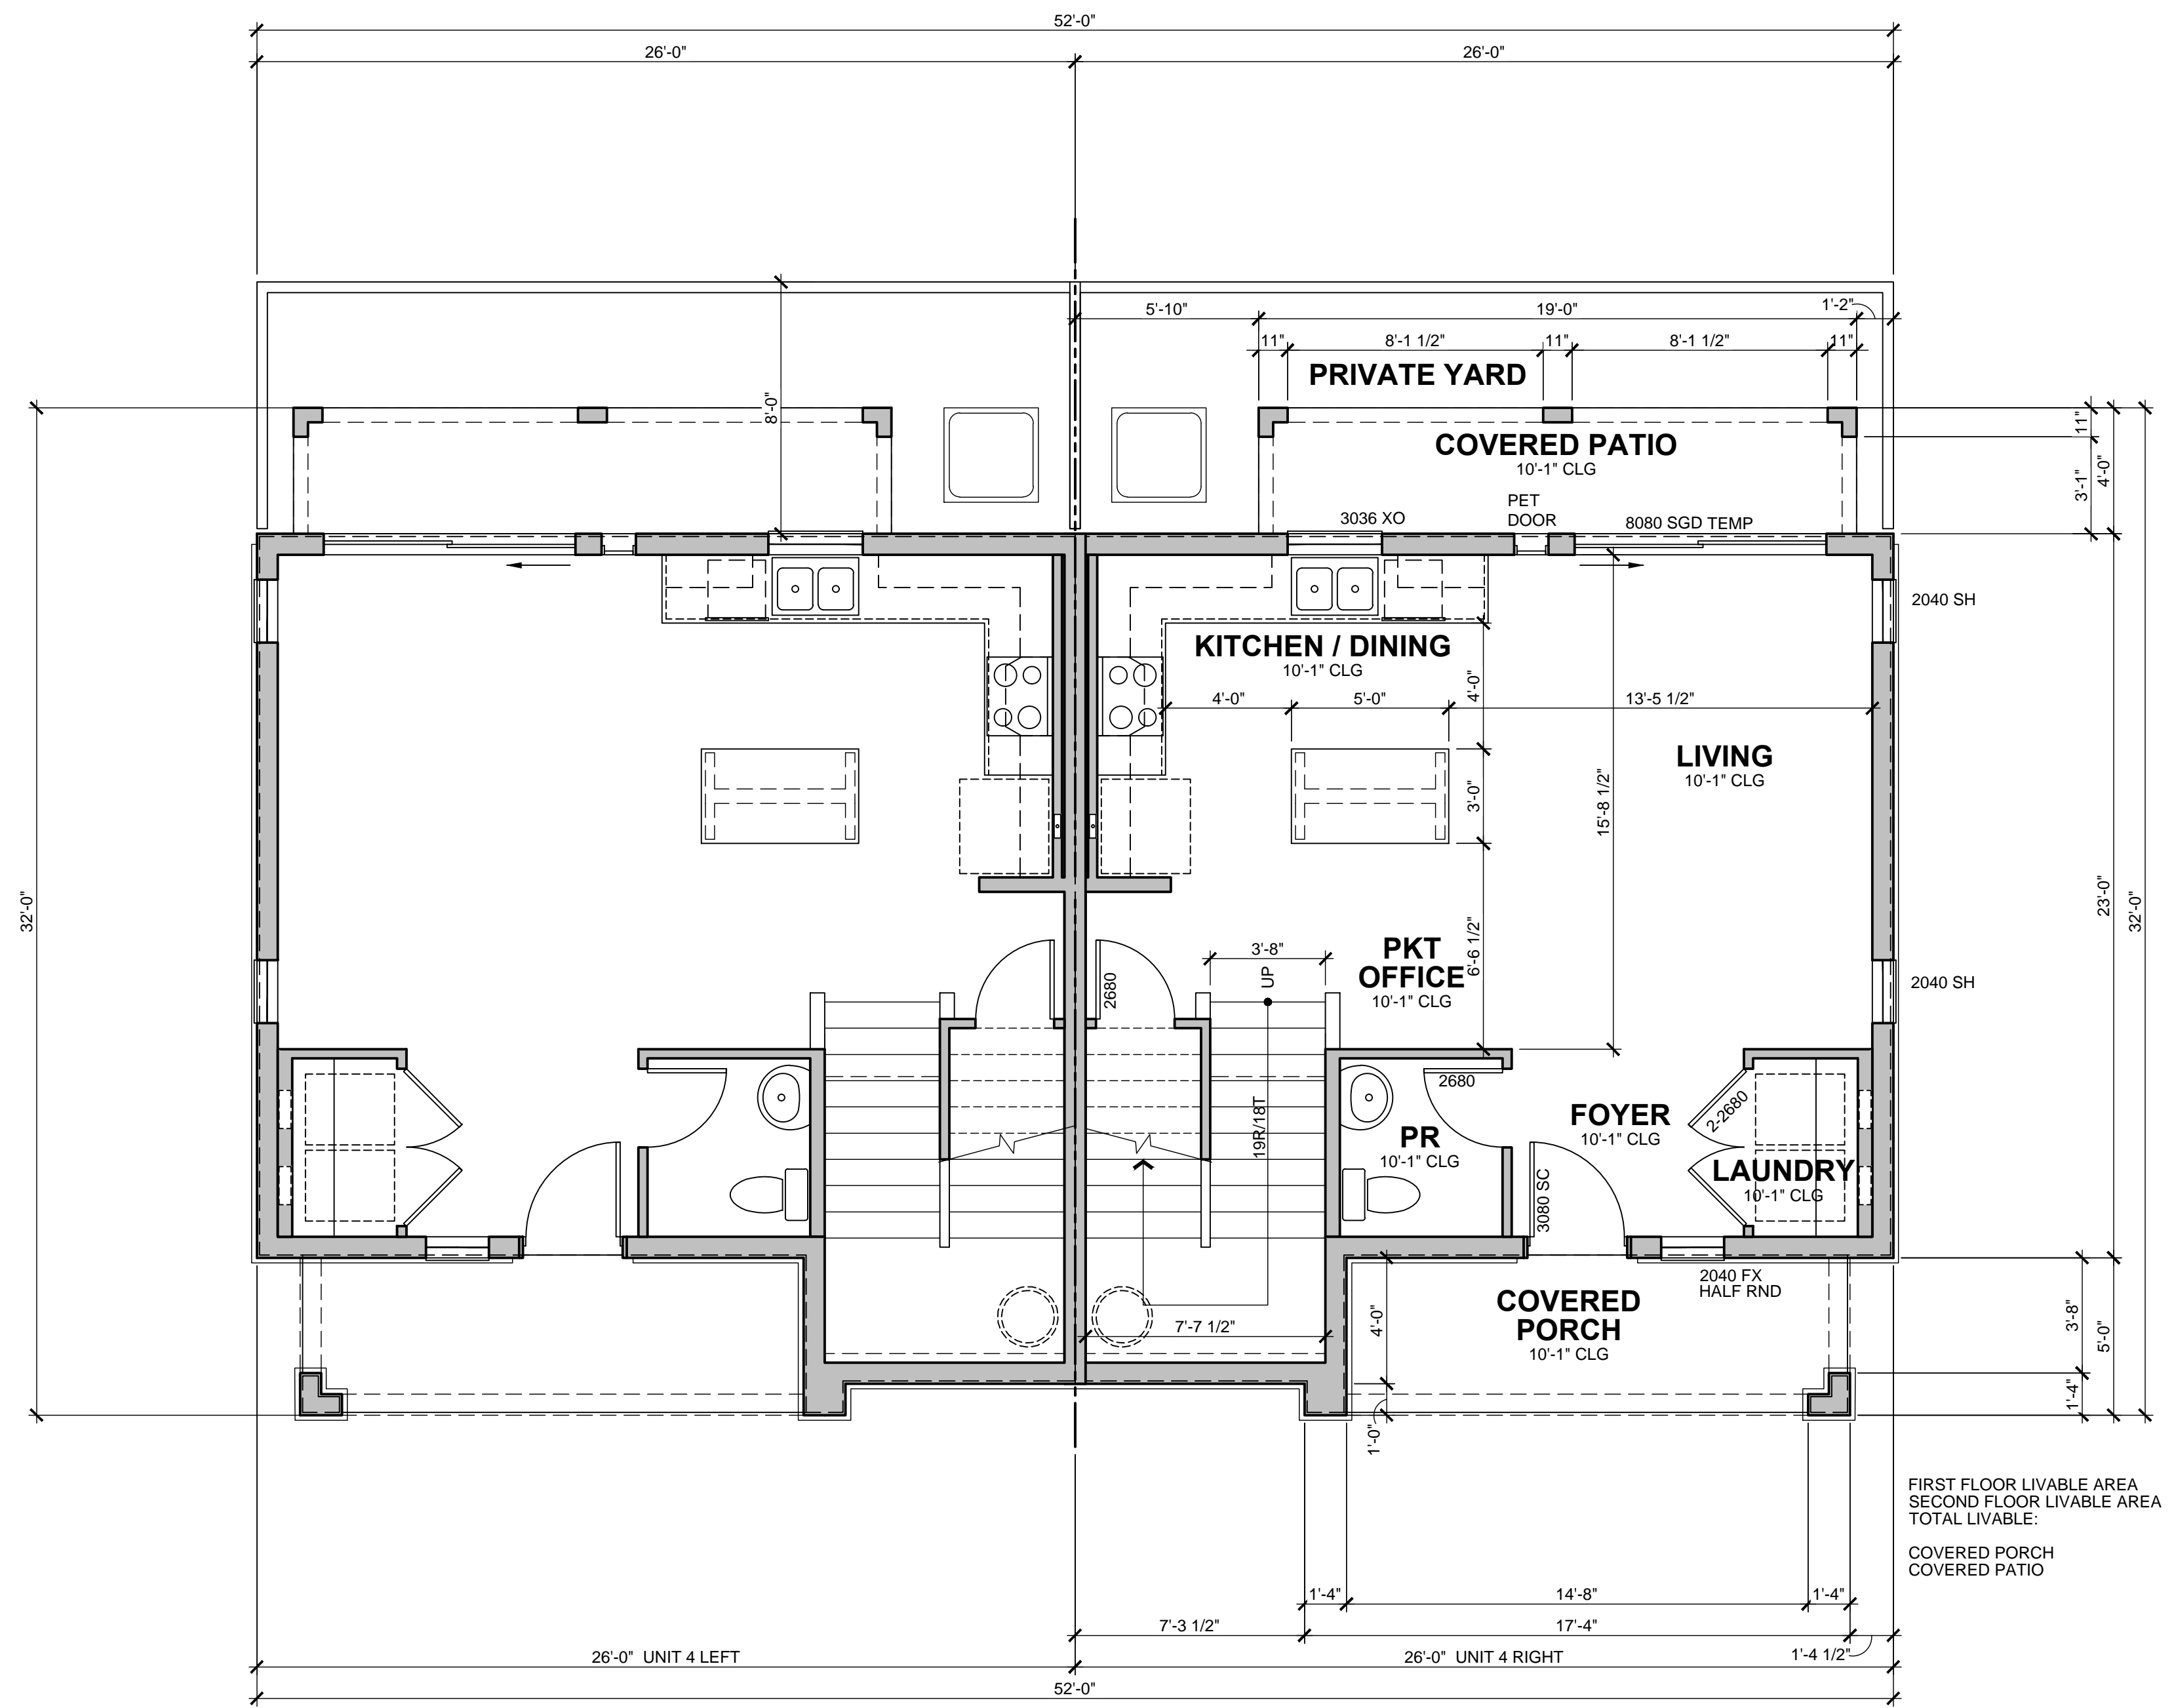


FIRST FLOOR PLAN
ELEVATION A - SANTA BARBARA 1/4" = 1'-0"

FIRST FLOOR LIVABLE AREA	633 SF
SECOND FLOOR LIVABLE AREA	546 SF
TOTAL LIVABLE:	1179 SF
COVERED PORCH	81 SF
COVERED PATIO	76 SF

BUILDING 5-5 | UNIT 4 | EVERGREEN AT HAWES | MESA, ARIZONA


1-10-2023

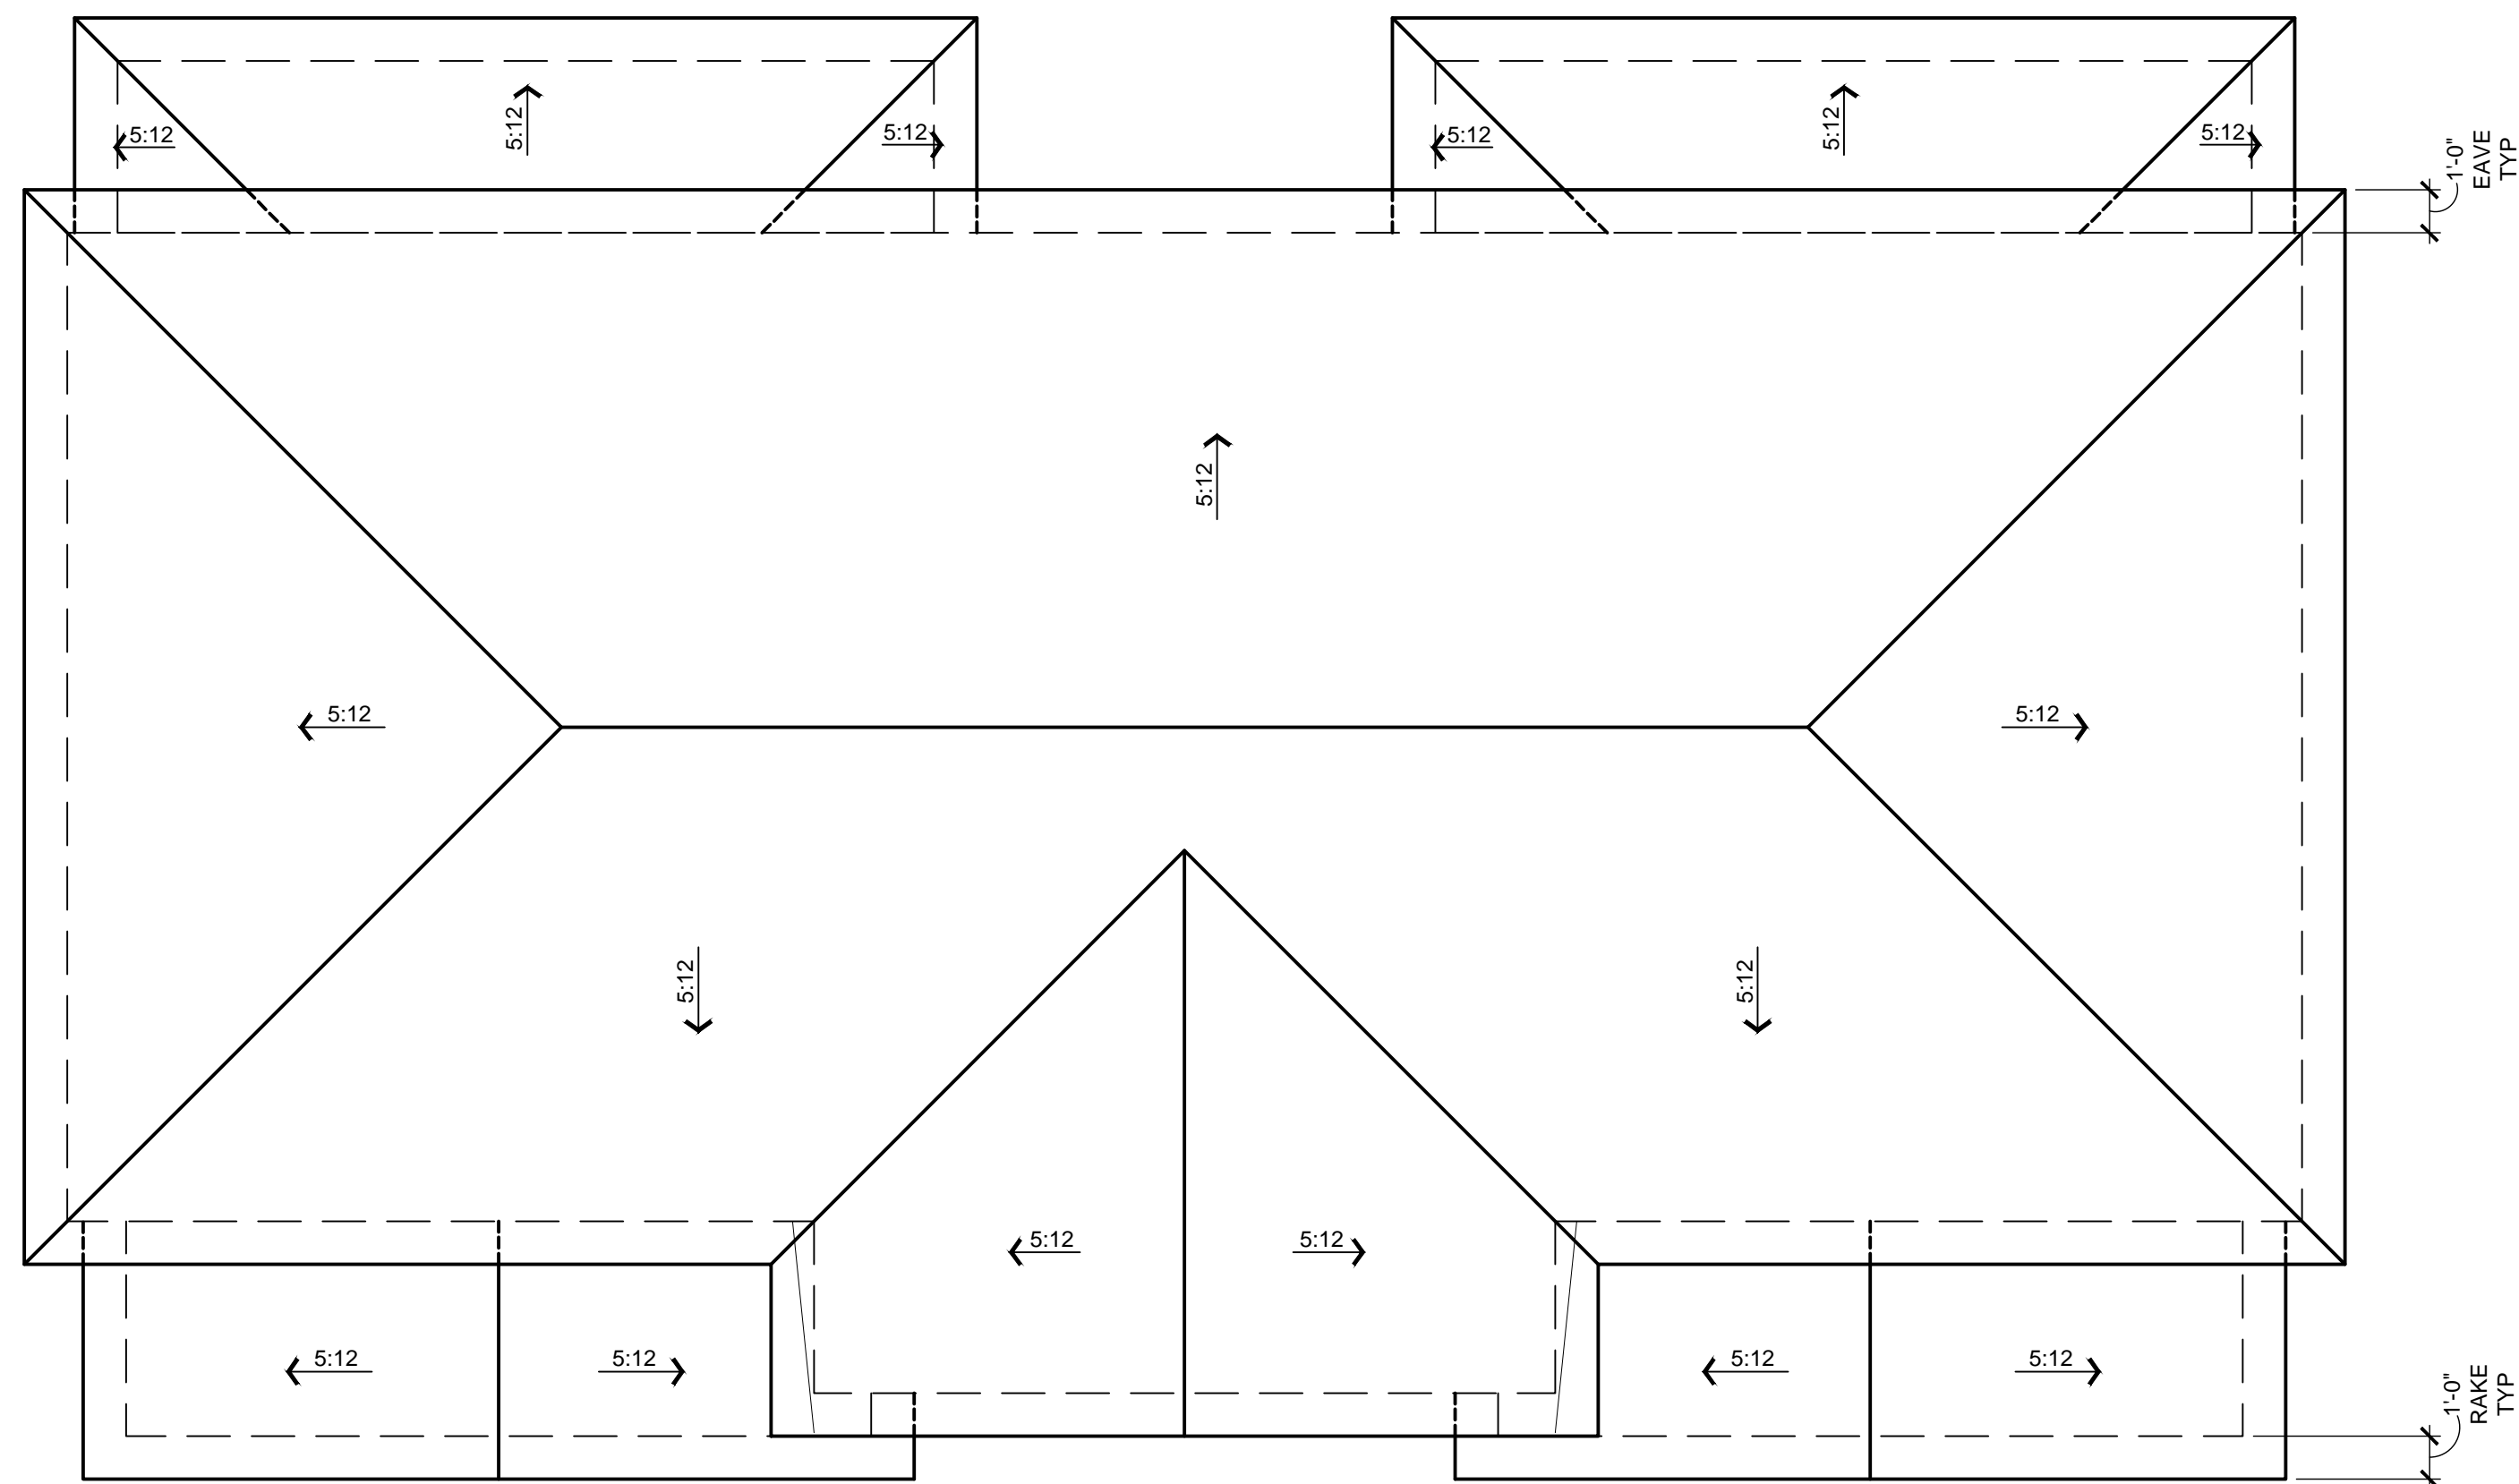


ROOF PLAN
 ELEVATION A - SANTA BARBARA 1/4" = 1'-0"

BUILDING 5-5 | UNIT 4 | EVERGREEN AT HAWES | MESA, ARIZONA

1-10-2023

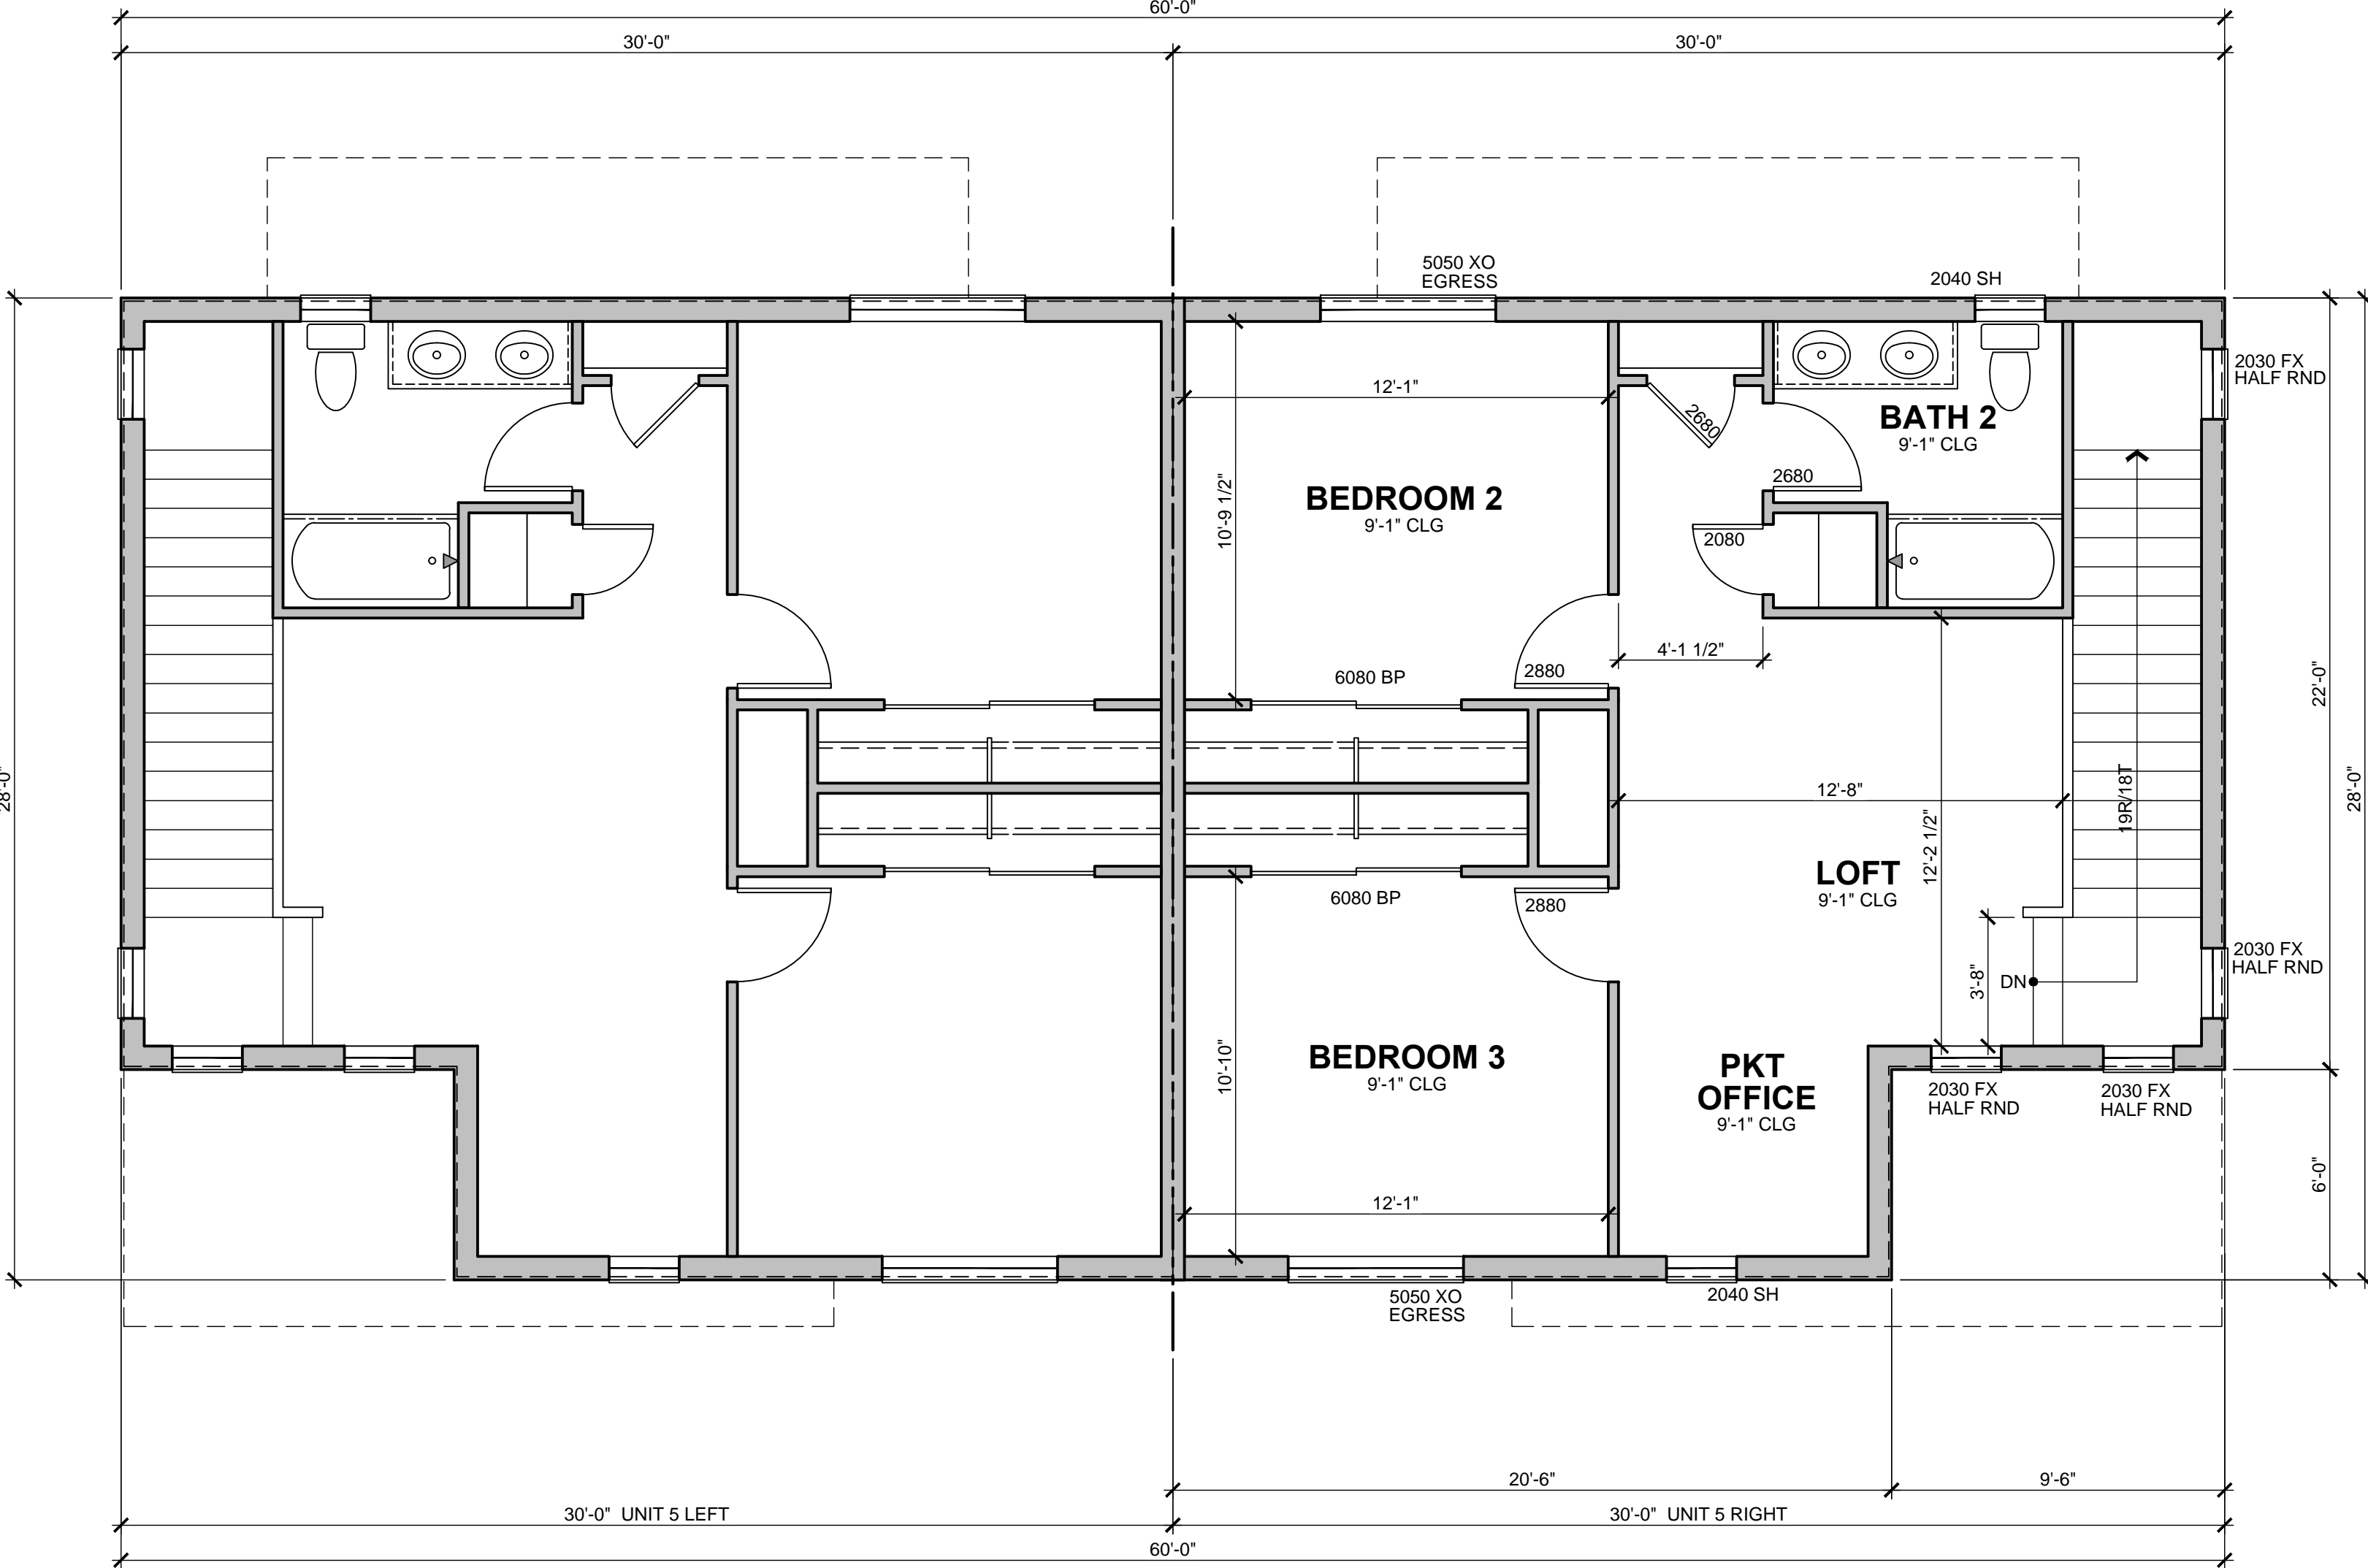

SECOND FLOOR PLAN
 ELEVATION A - SANTA BARBARA 1/4" = 1'-0"

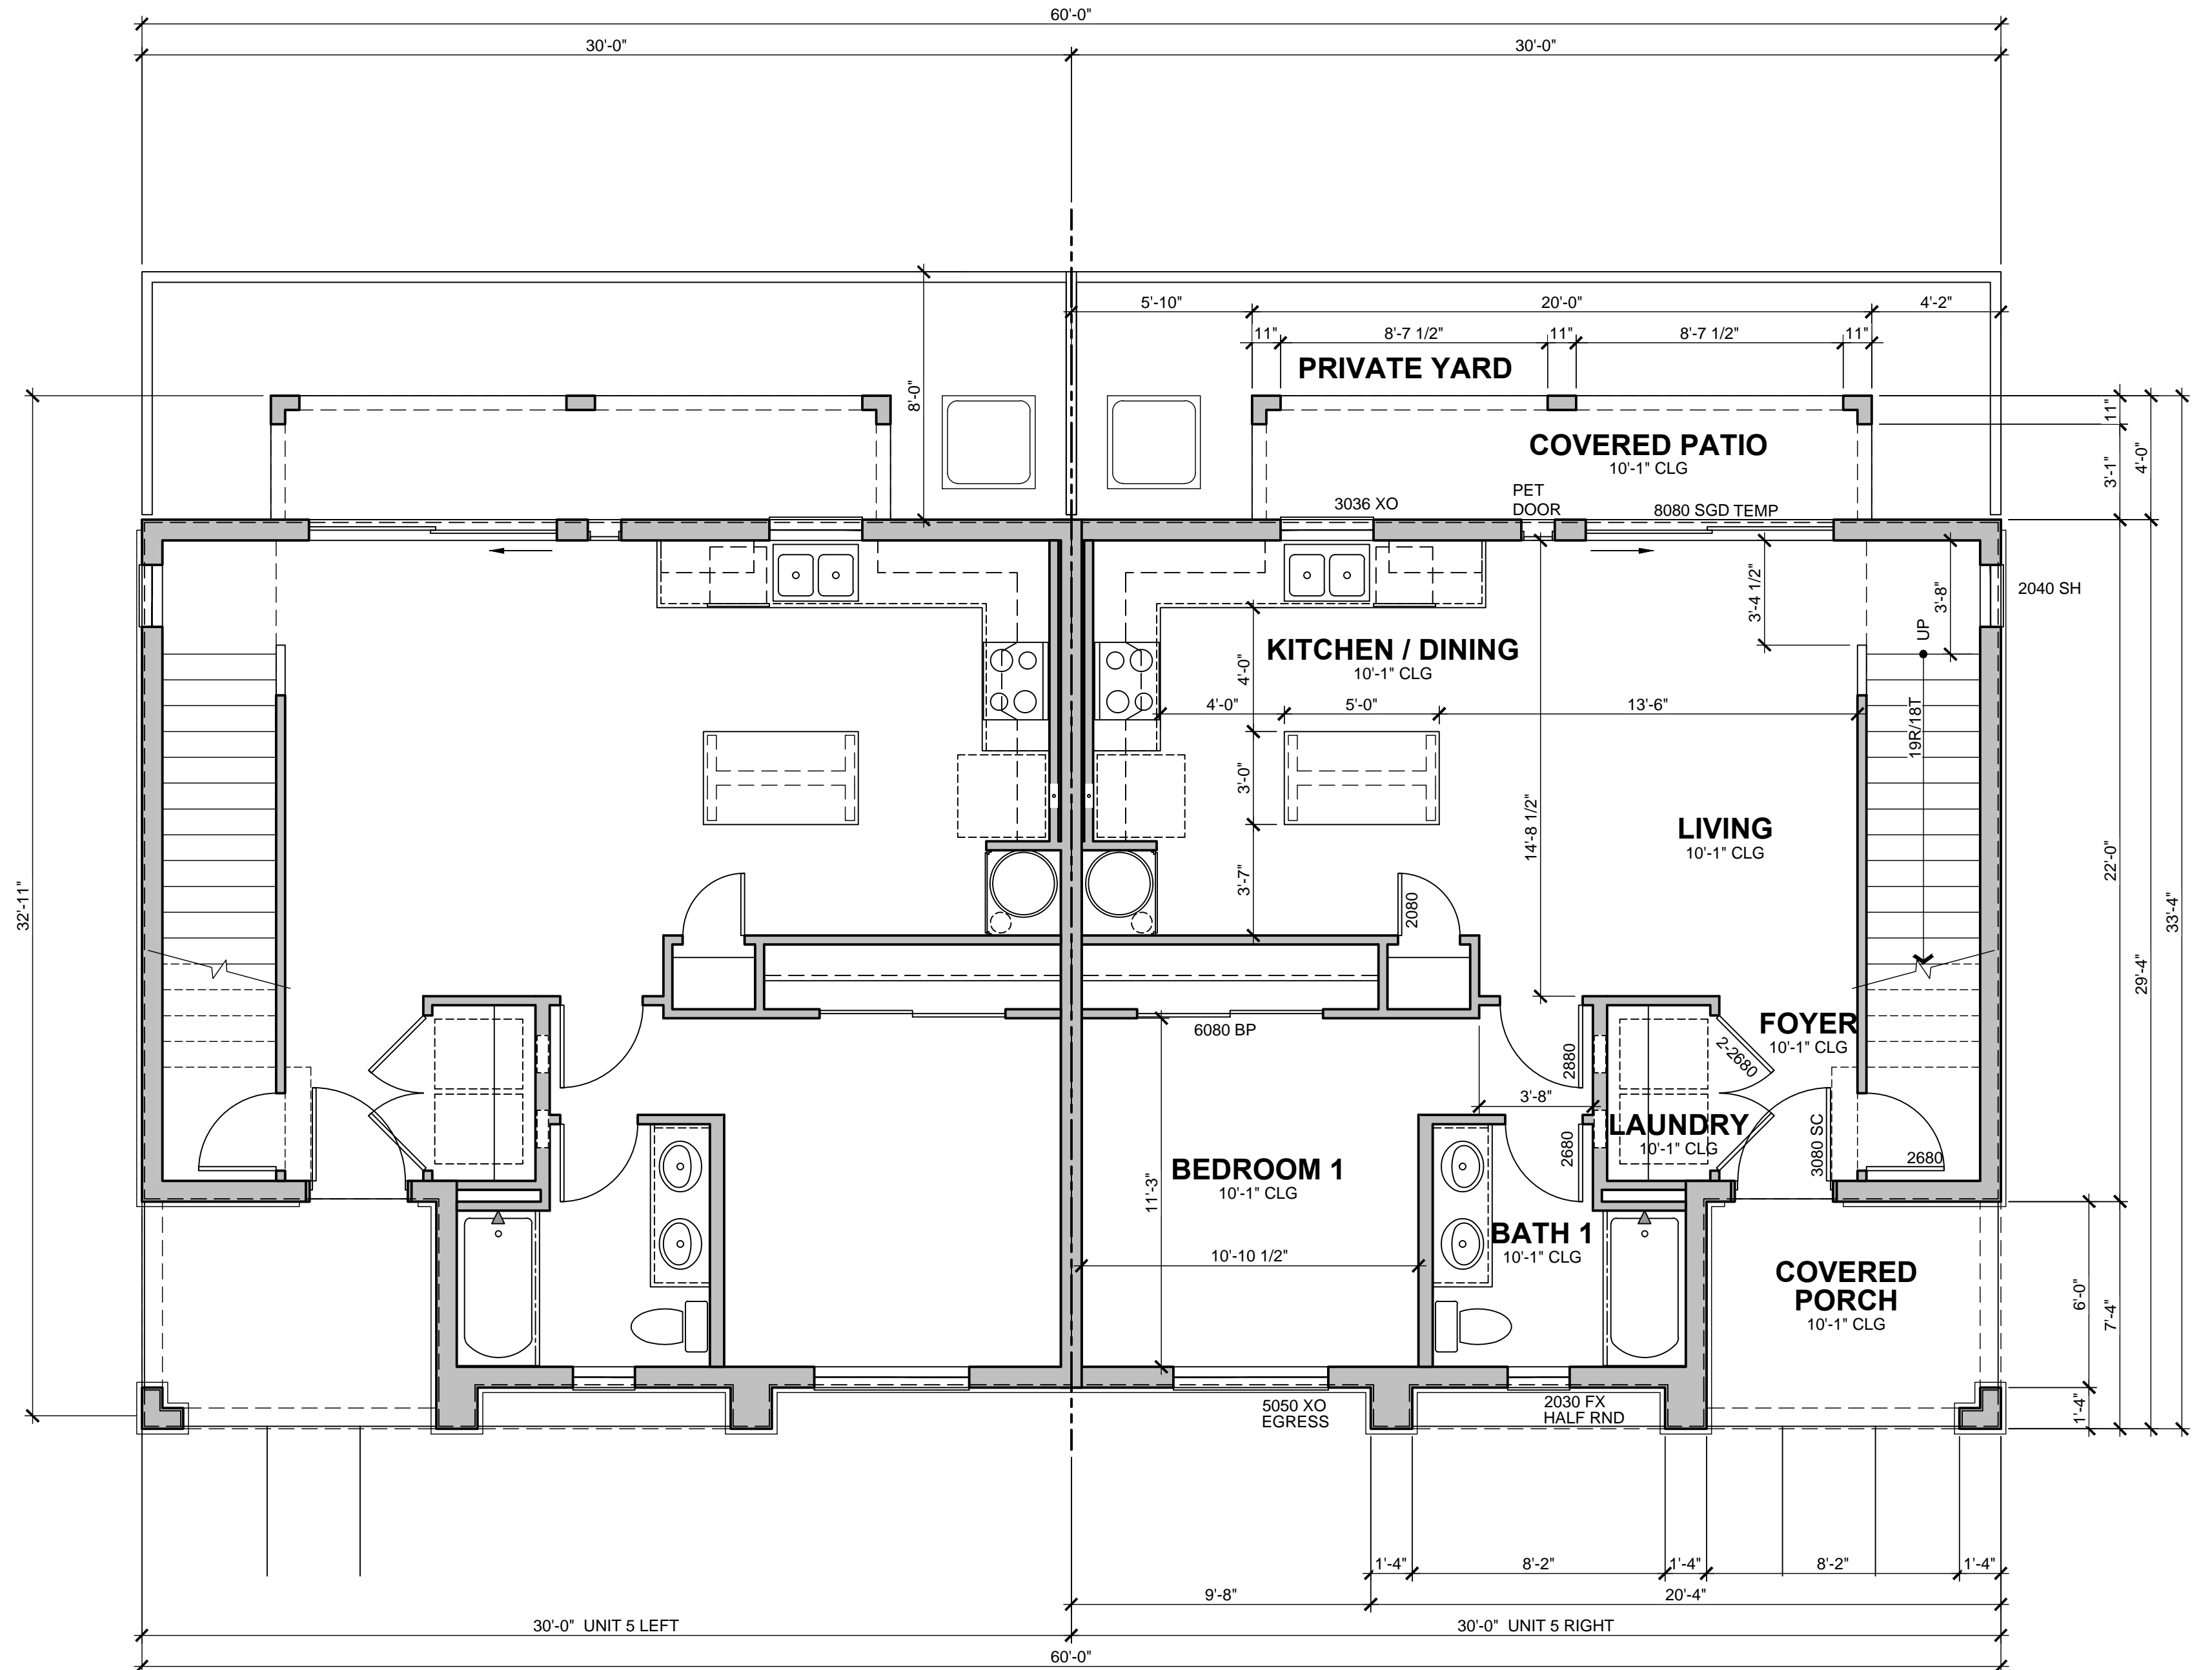


FIRST FLOOR PLAN
 ELEVATION A - SANTA BARBARA 1/4" = 1'-0"


FIRST FLOOR LIVABLE AREA	783 SF
SECOND FLOOR LIVABLE AREA	683 SF
TOTAL LIVABLE	1466 SF
COVERED PORCH	84 SF
COVERED PATIO	80 SF

BUILDING 6-6 | UNIT 5 | EVERGREEN AT HAWES | MESA, ARIZONA


1-10-2023

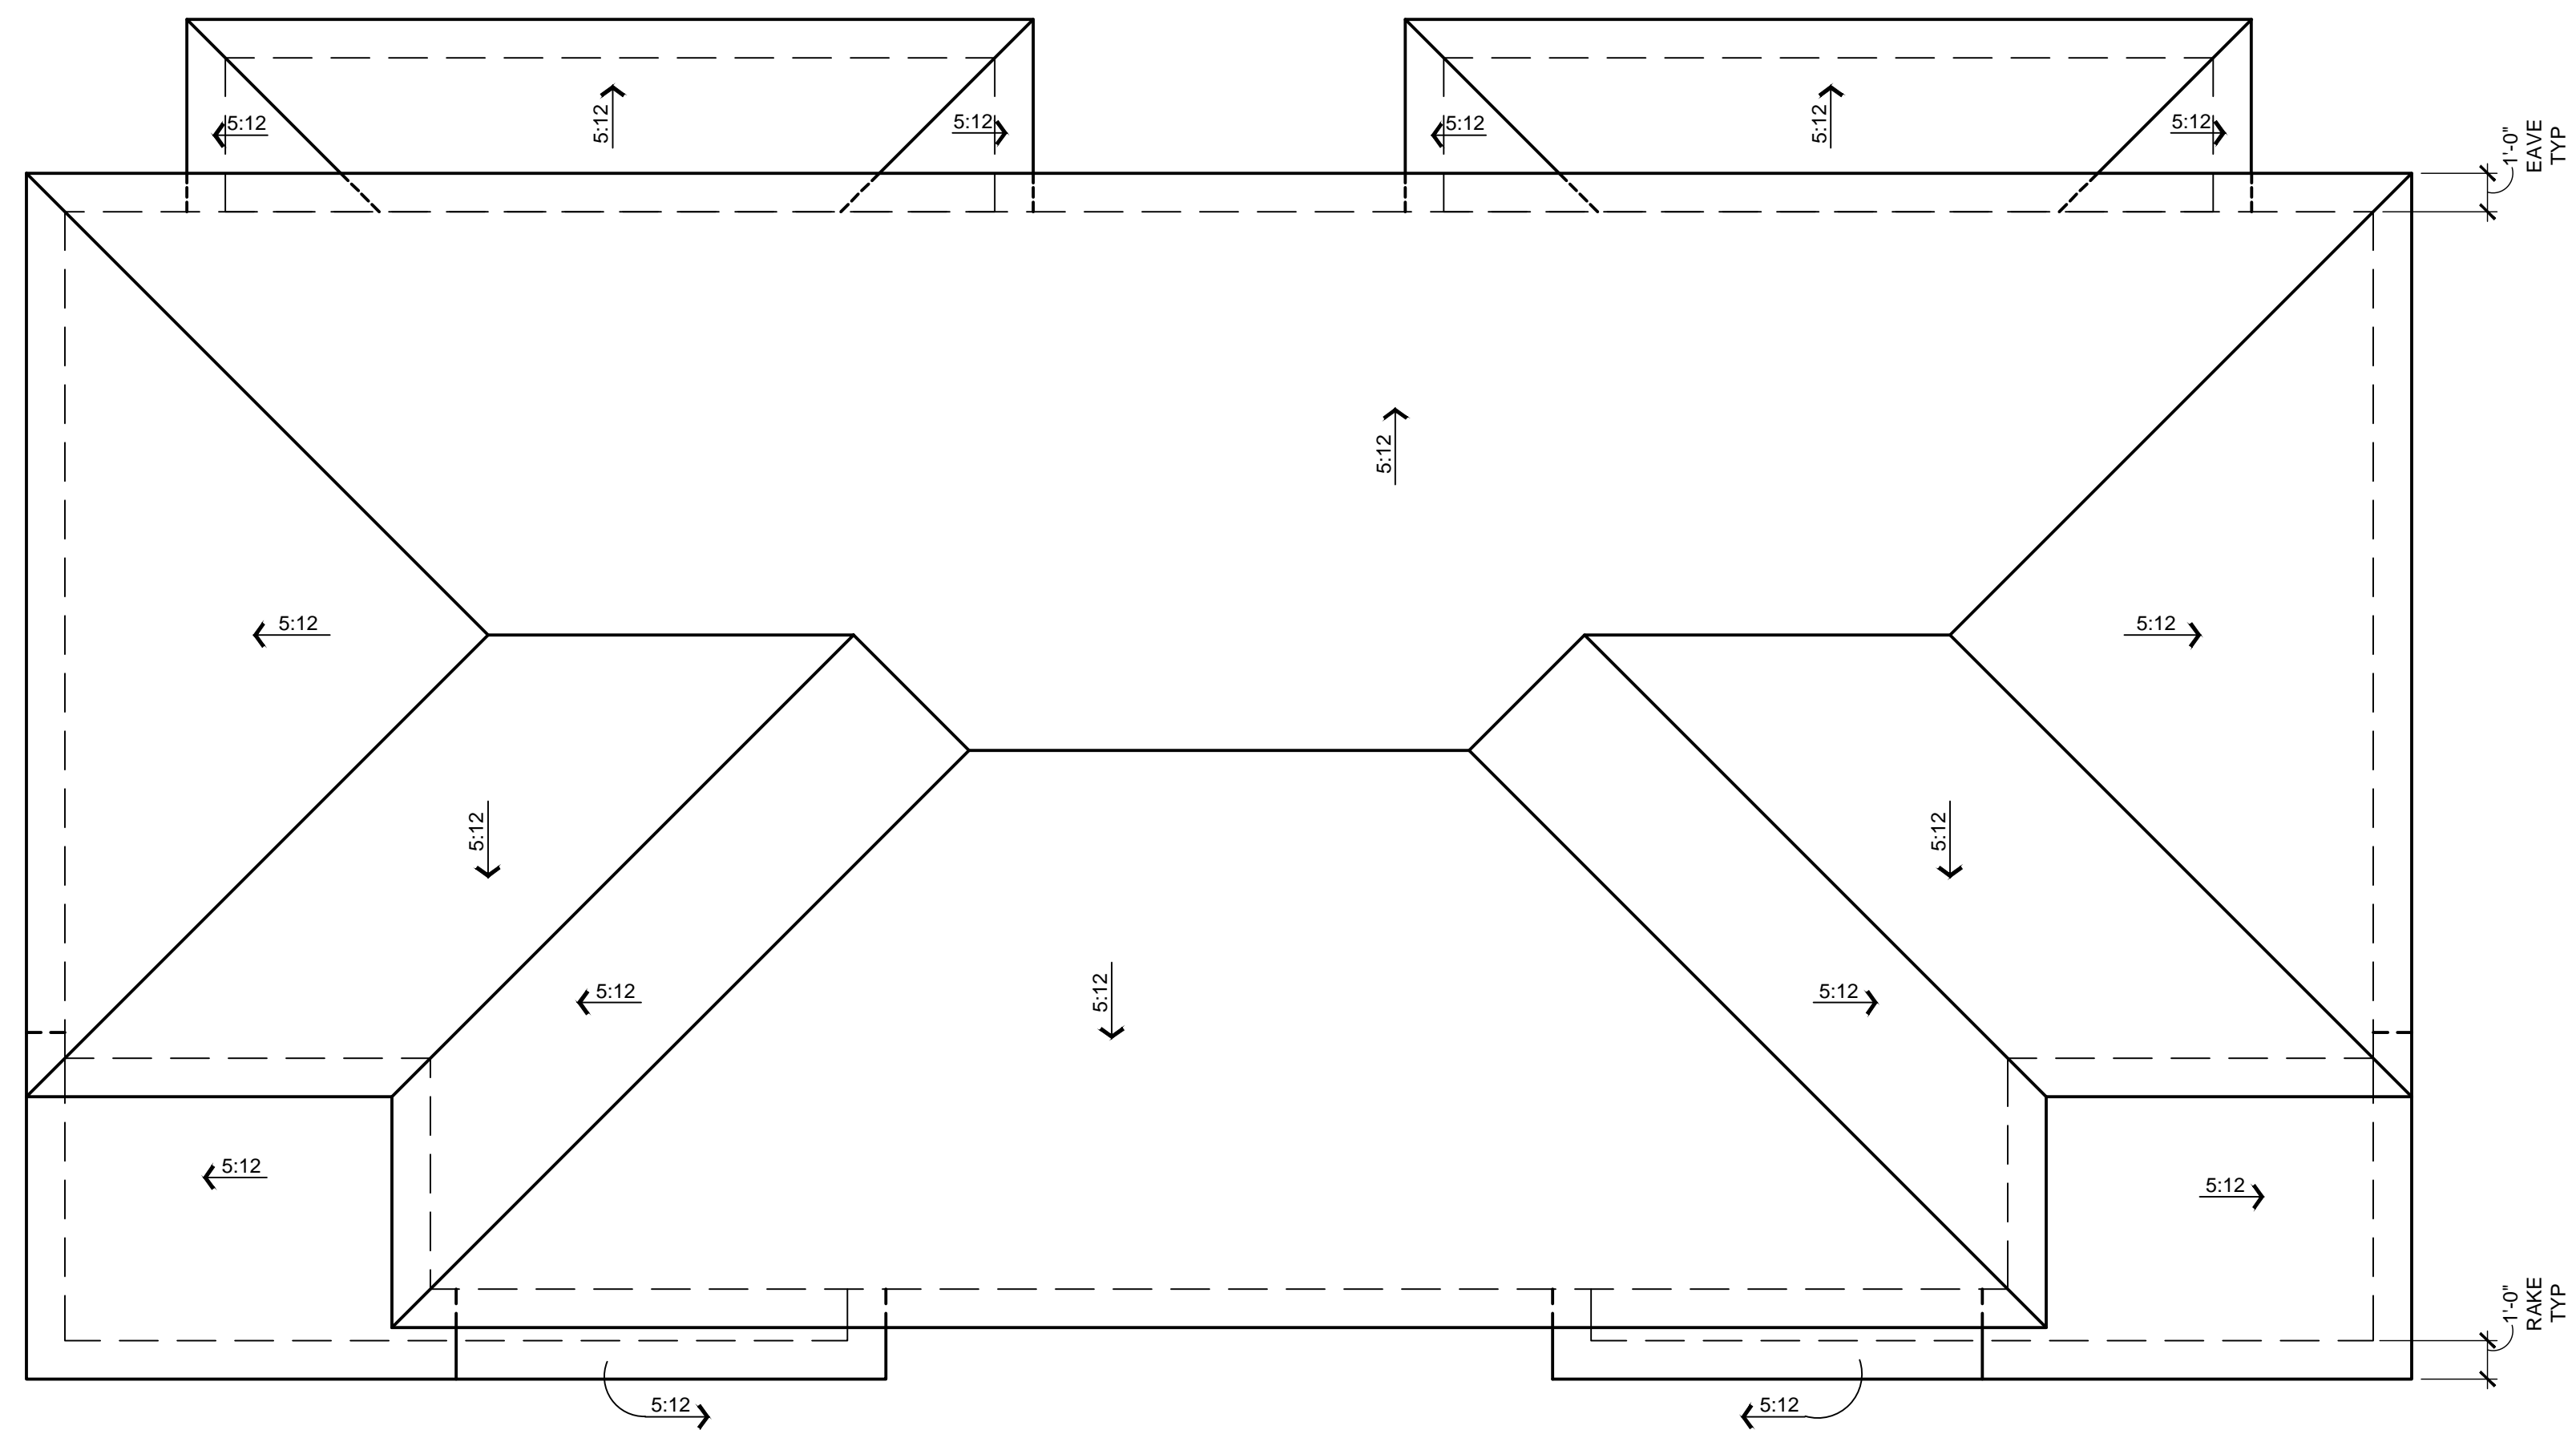

ROOF PLAN
 ELEVATION A - SANTA BARBARA 1/4" = 1'-0"

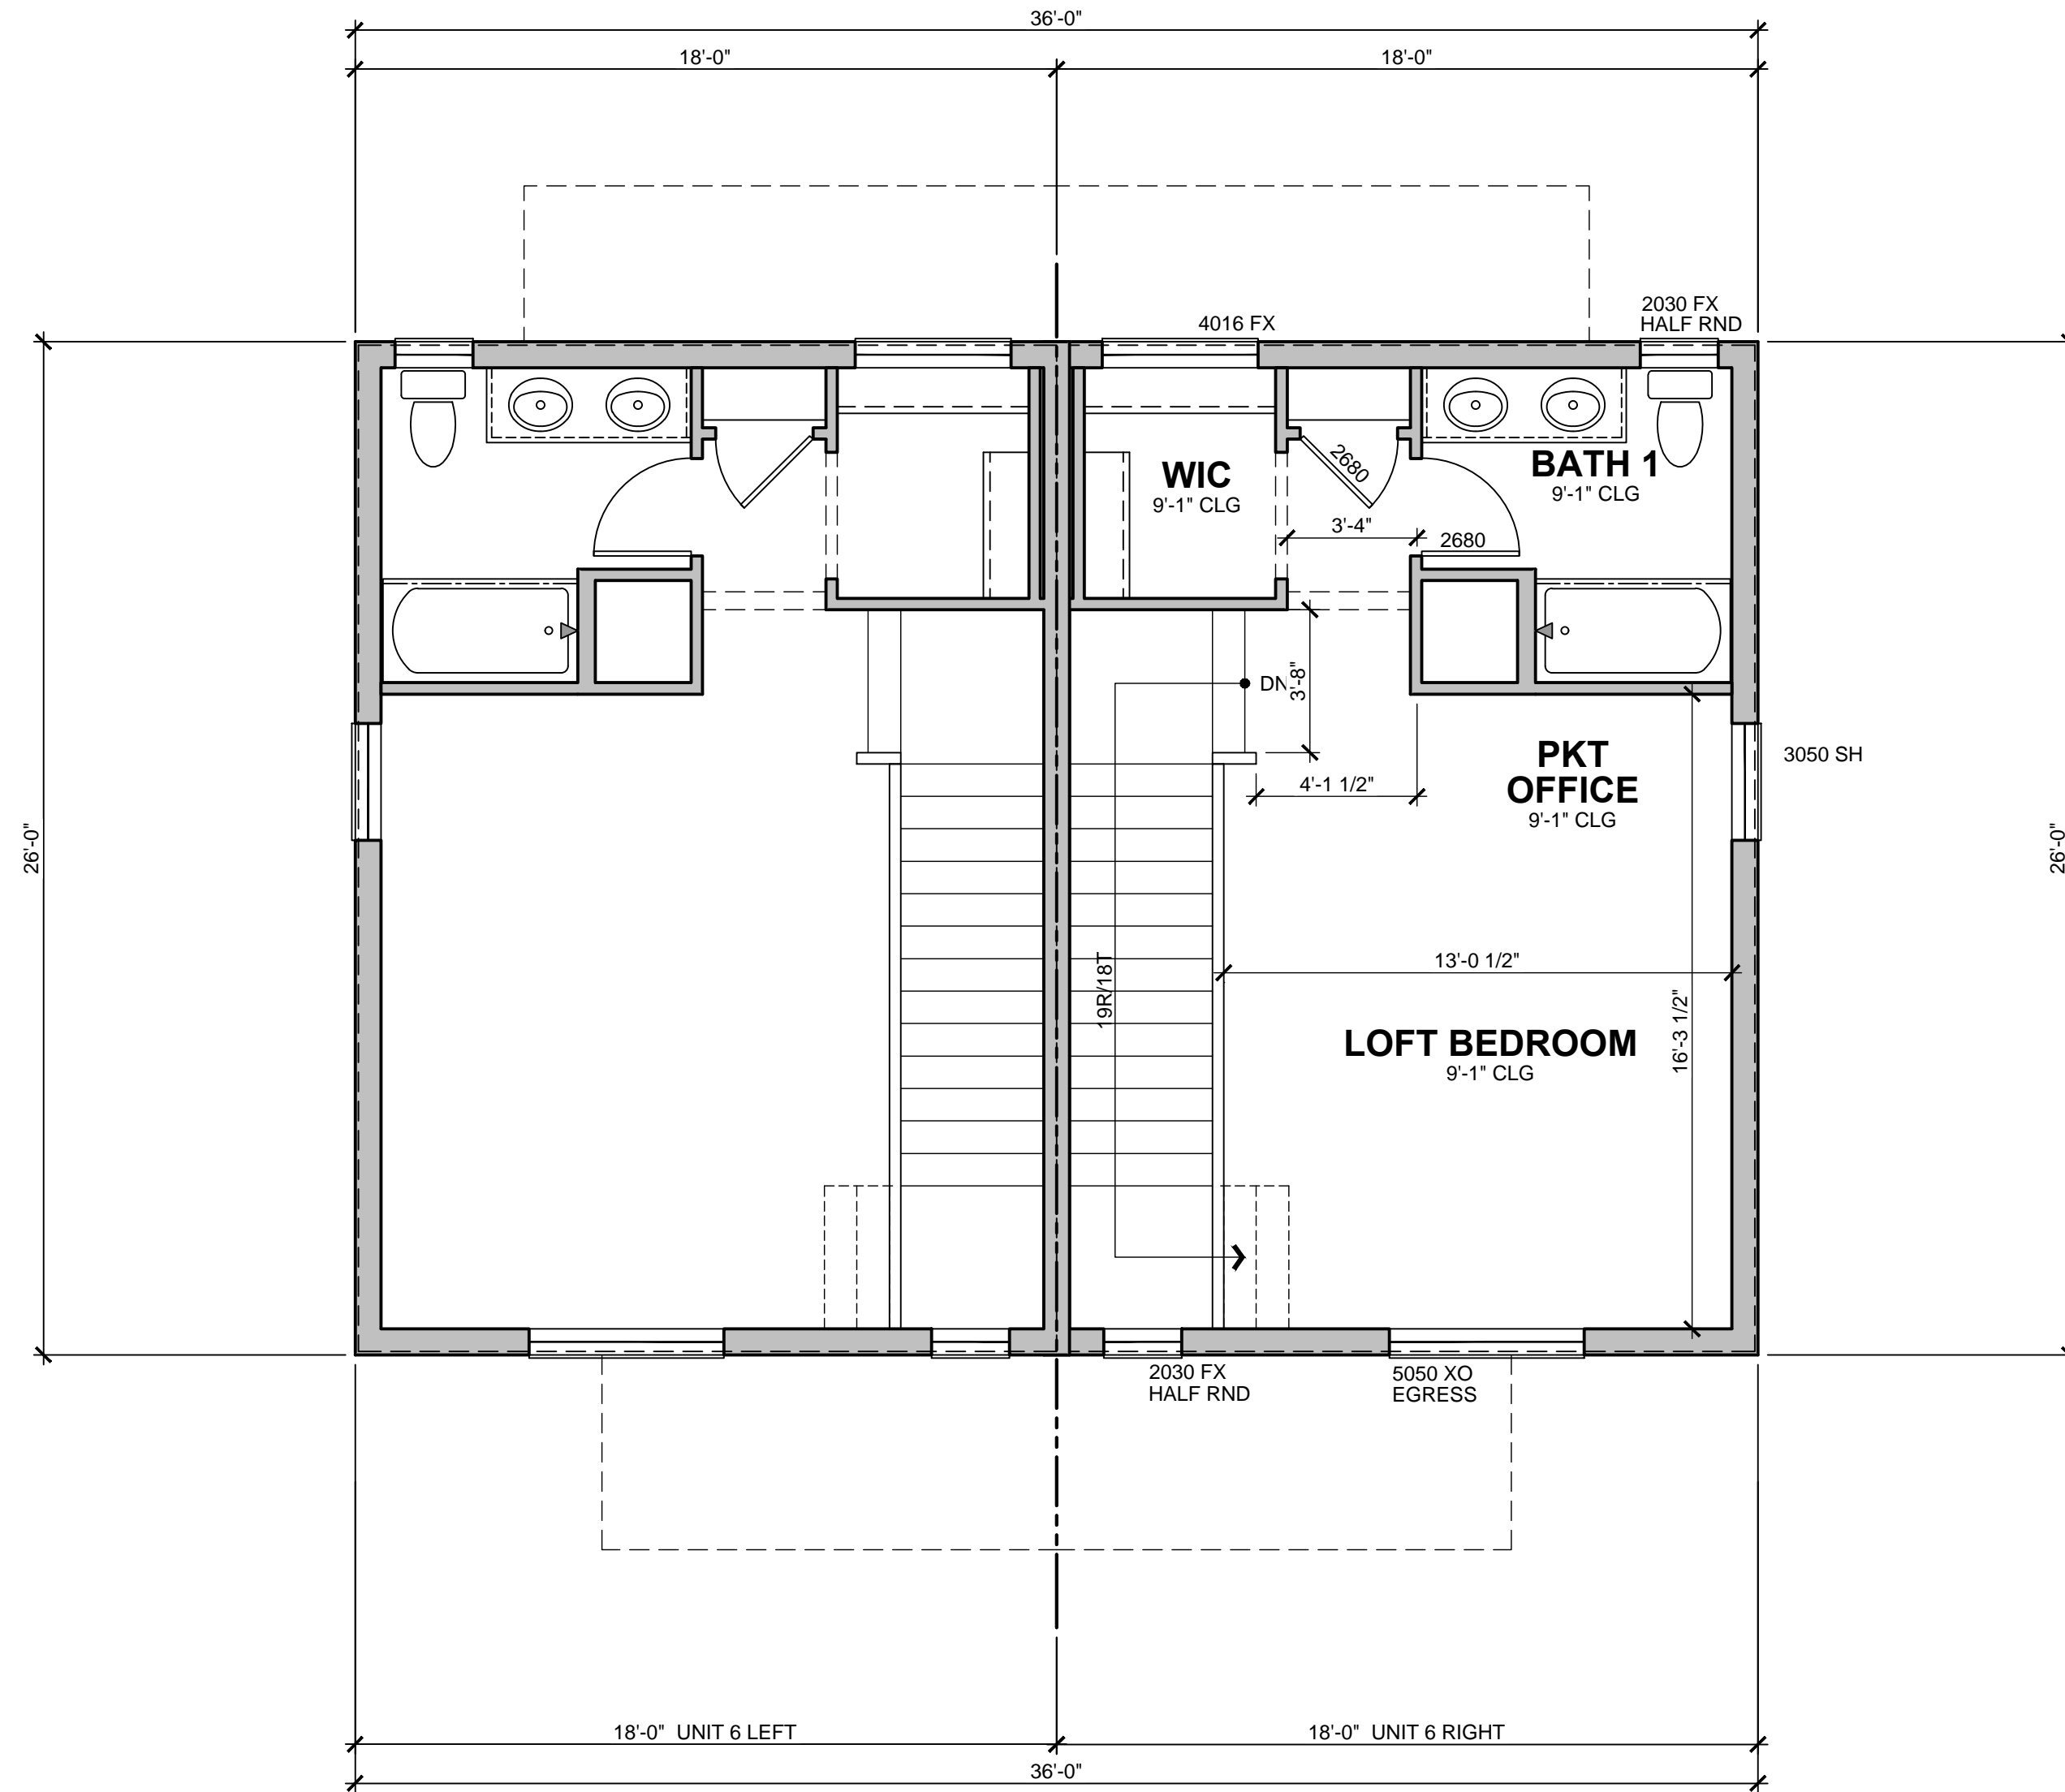

SECOND FLOOR PLAN
ELEVATION A - SANTA BARBARA 1/4" = 1'-0"

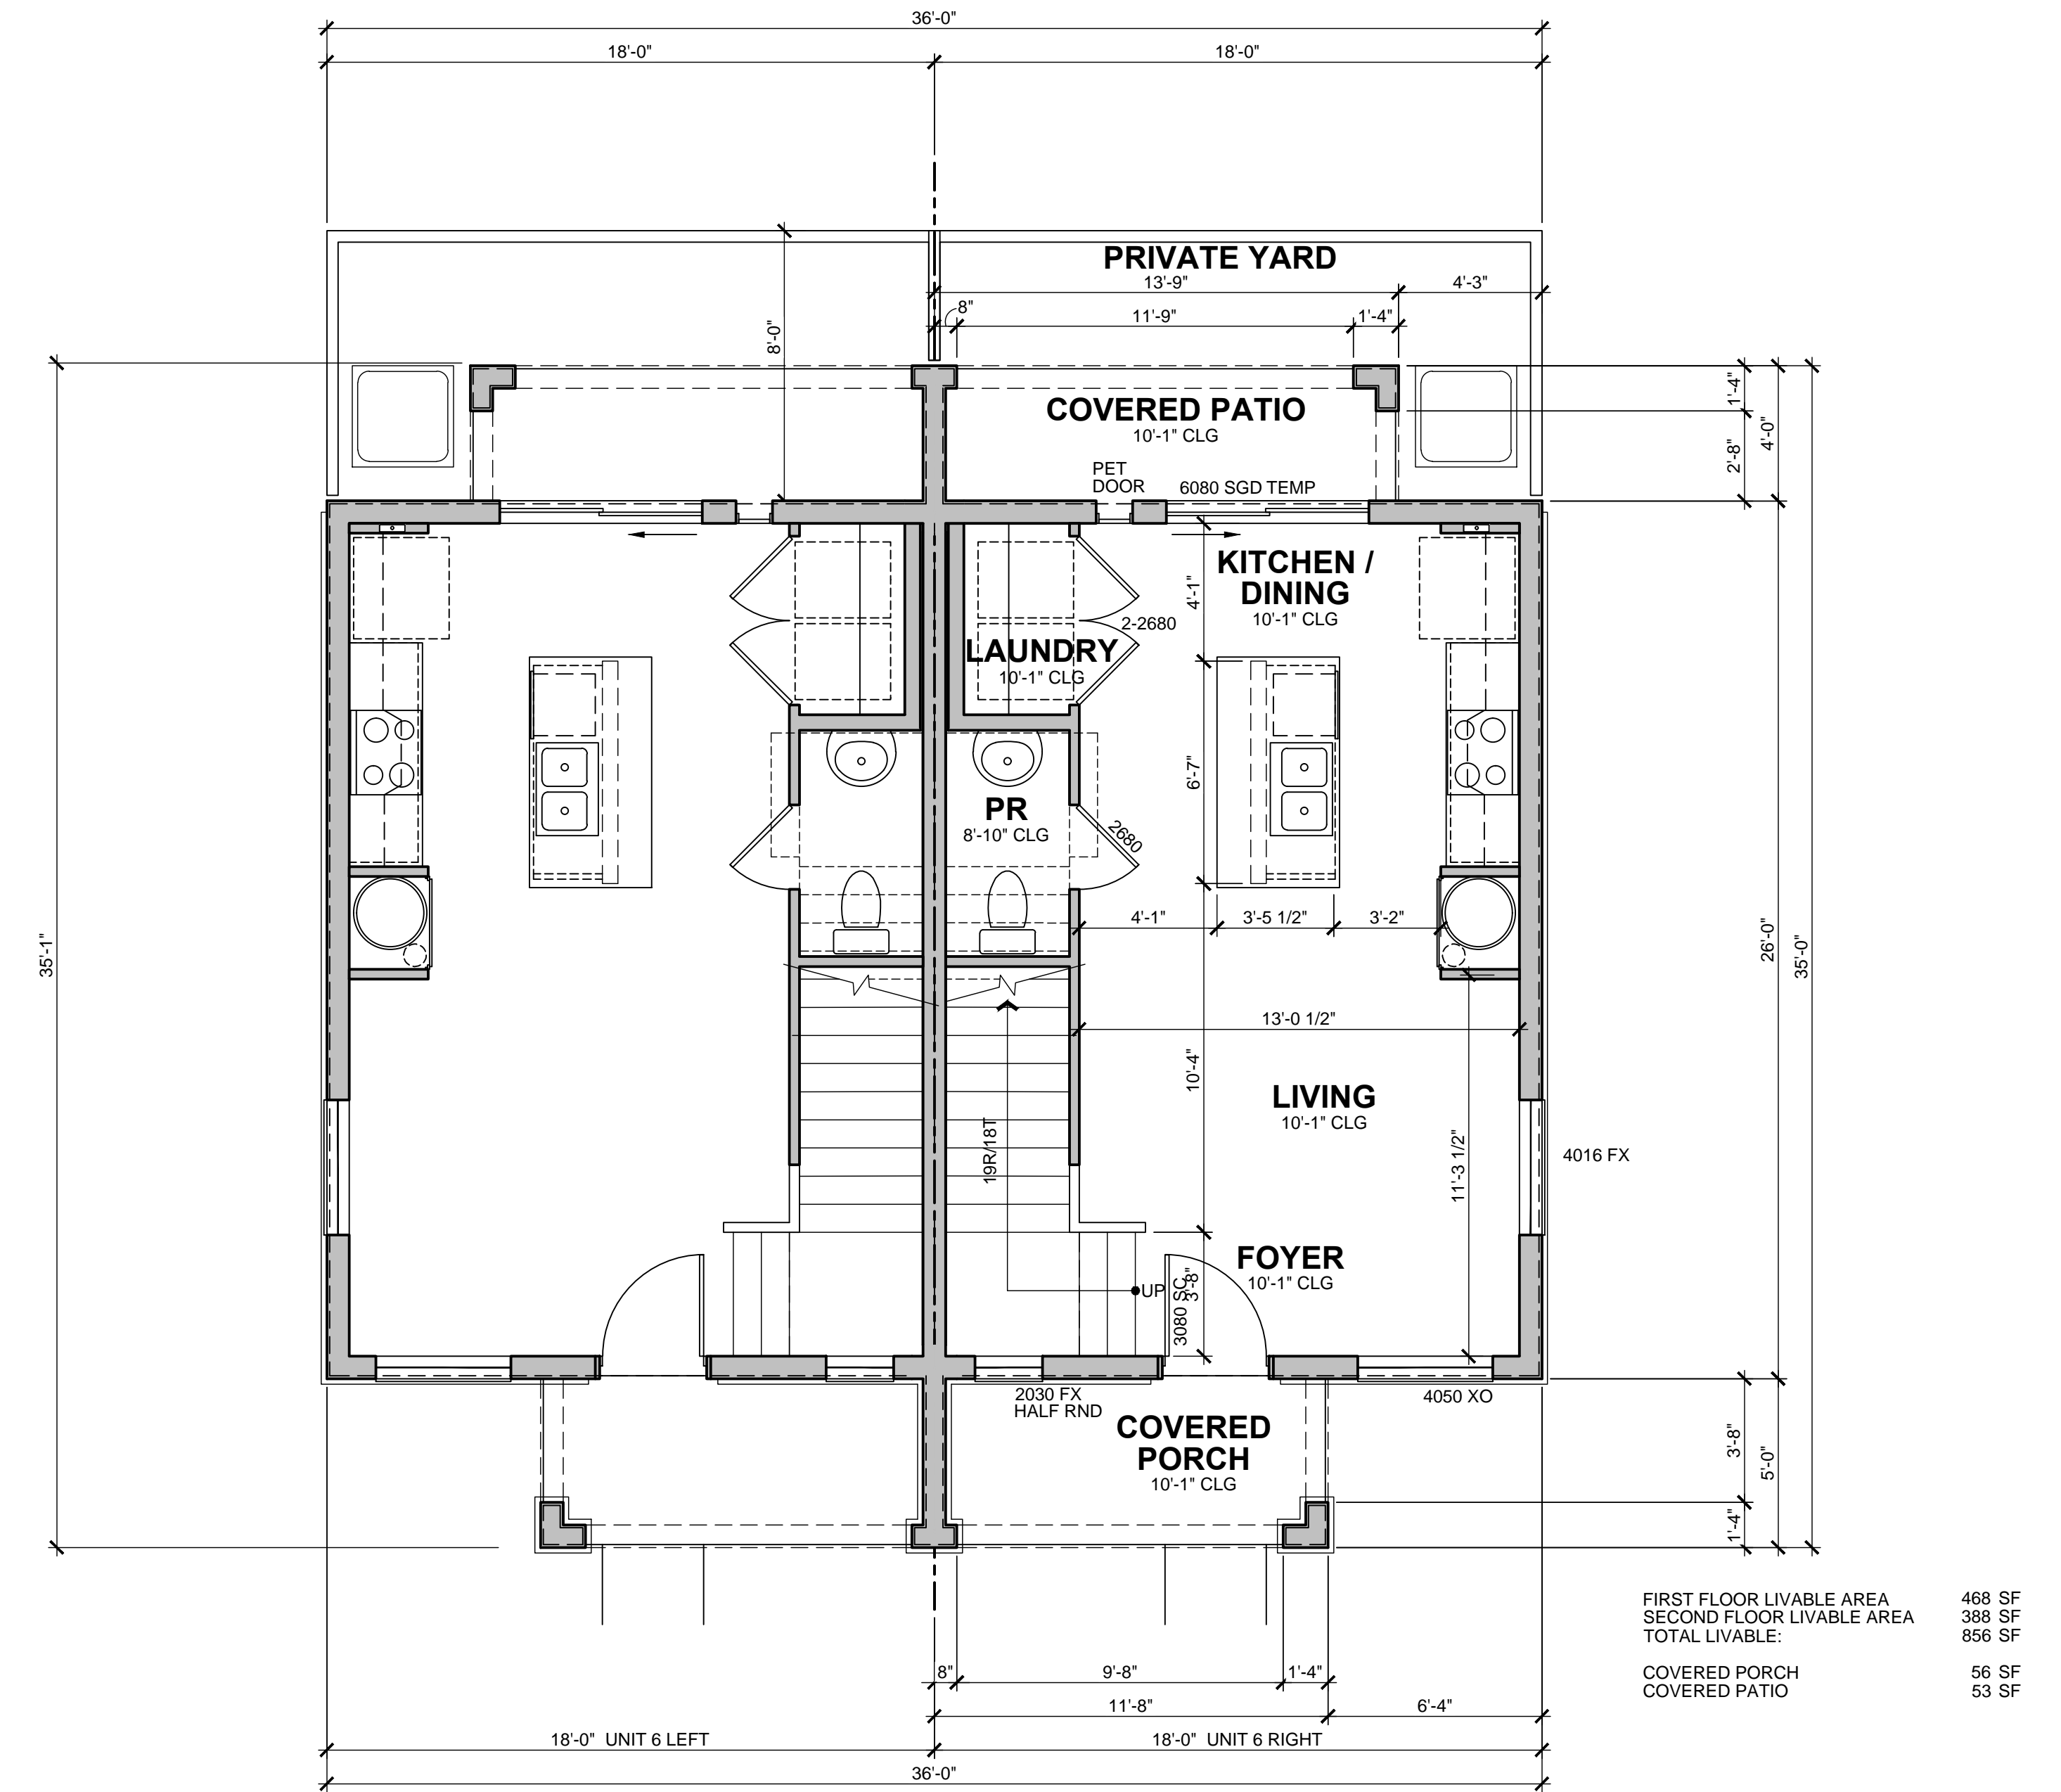


FIRST FLOOR PLAN
ELEVATION A - SANTA BARBARA 1/4" = 1'-0"


FIRST FLOOR LIVABLE AREA 468 SF
 SECOND FLOOR LIVABLE AREA 388 SF
 TOTAL LIVABLE: 856 SF
 COVERED PORCH 56 SF
 COVERED PATIO 53 SF

BUILDING 7-7 | UNIT 6 | EVERGREEN AT HAWES | MESA, ARIZONA


1-10-2023

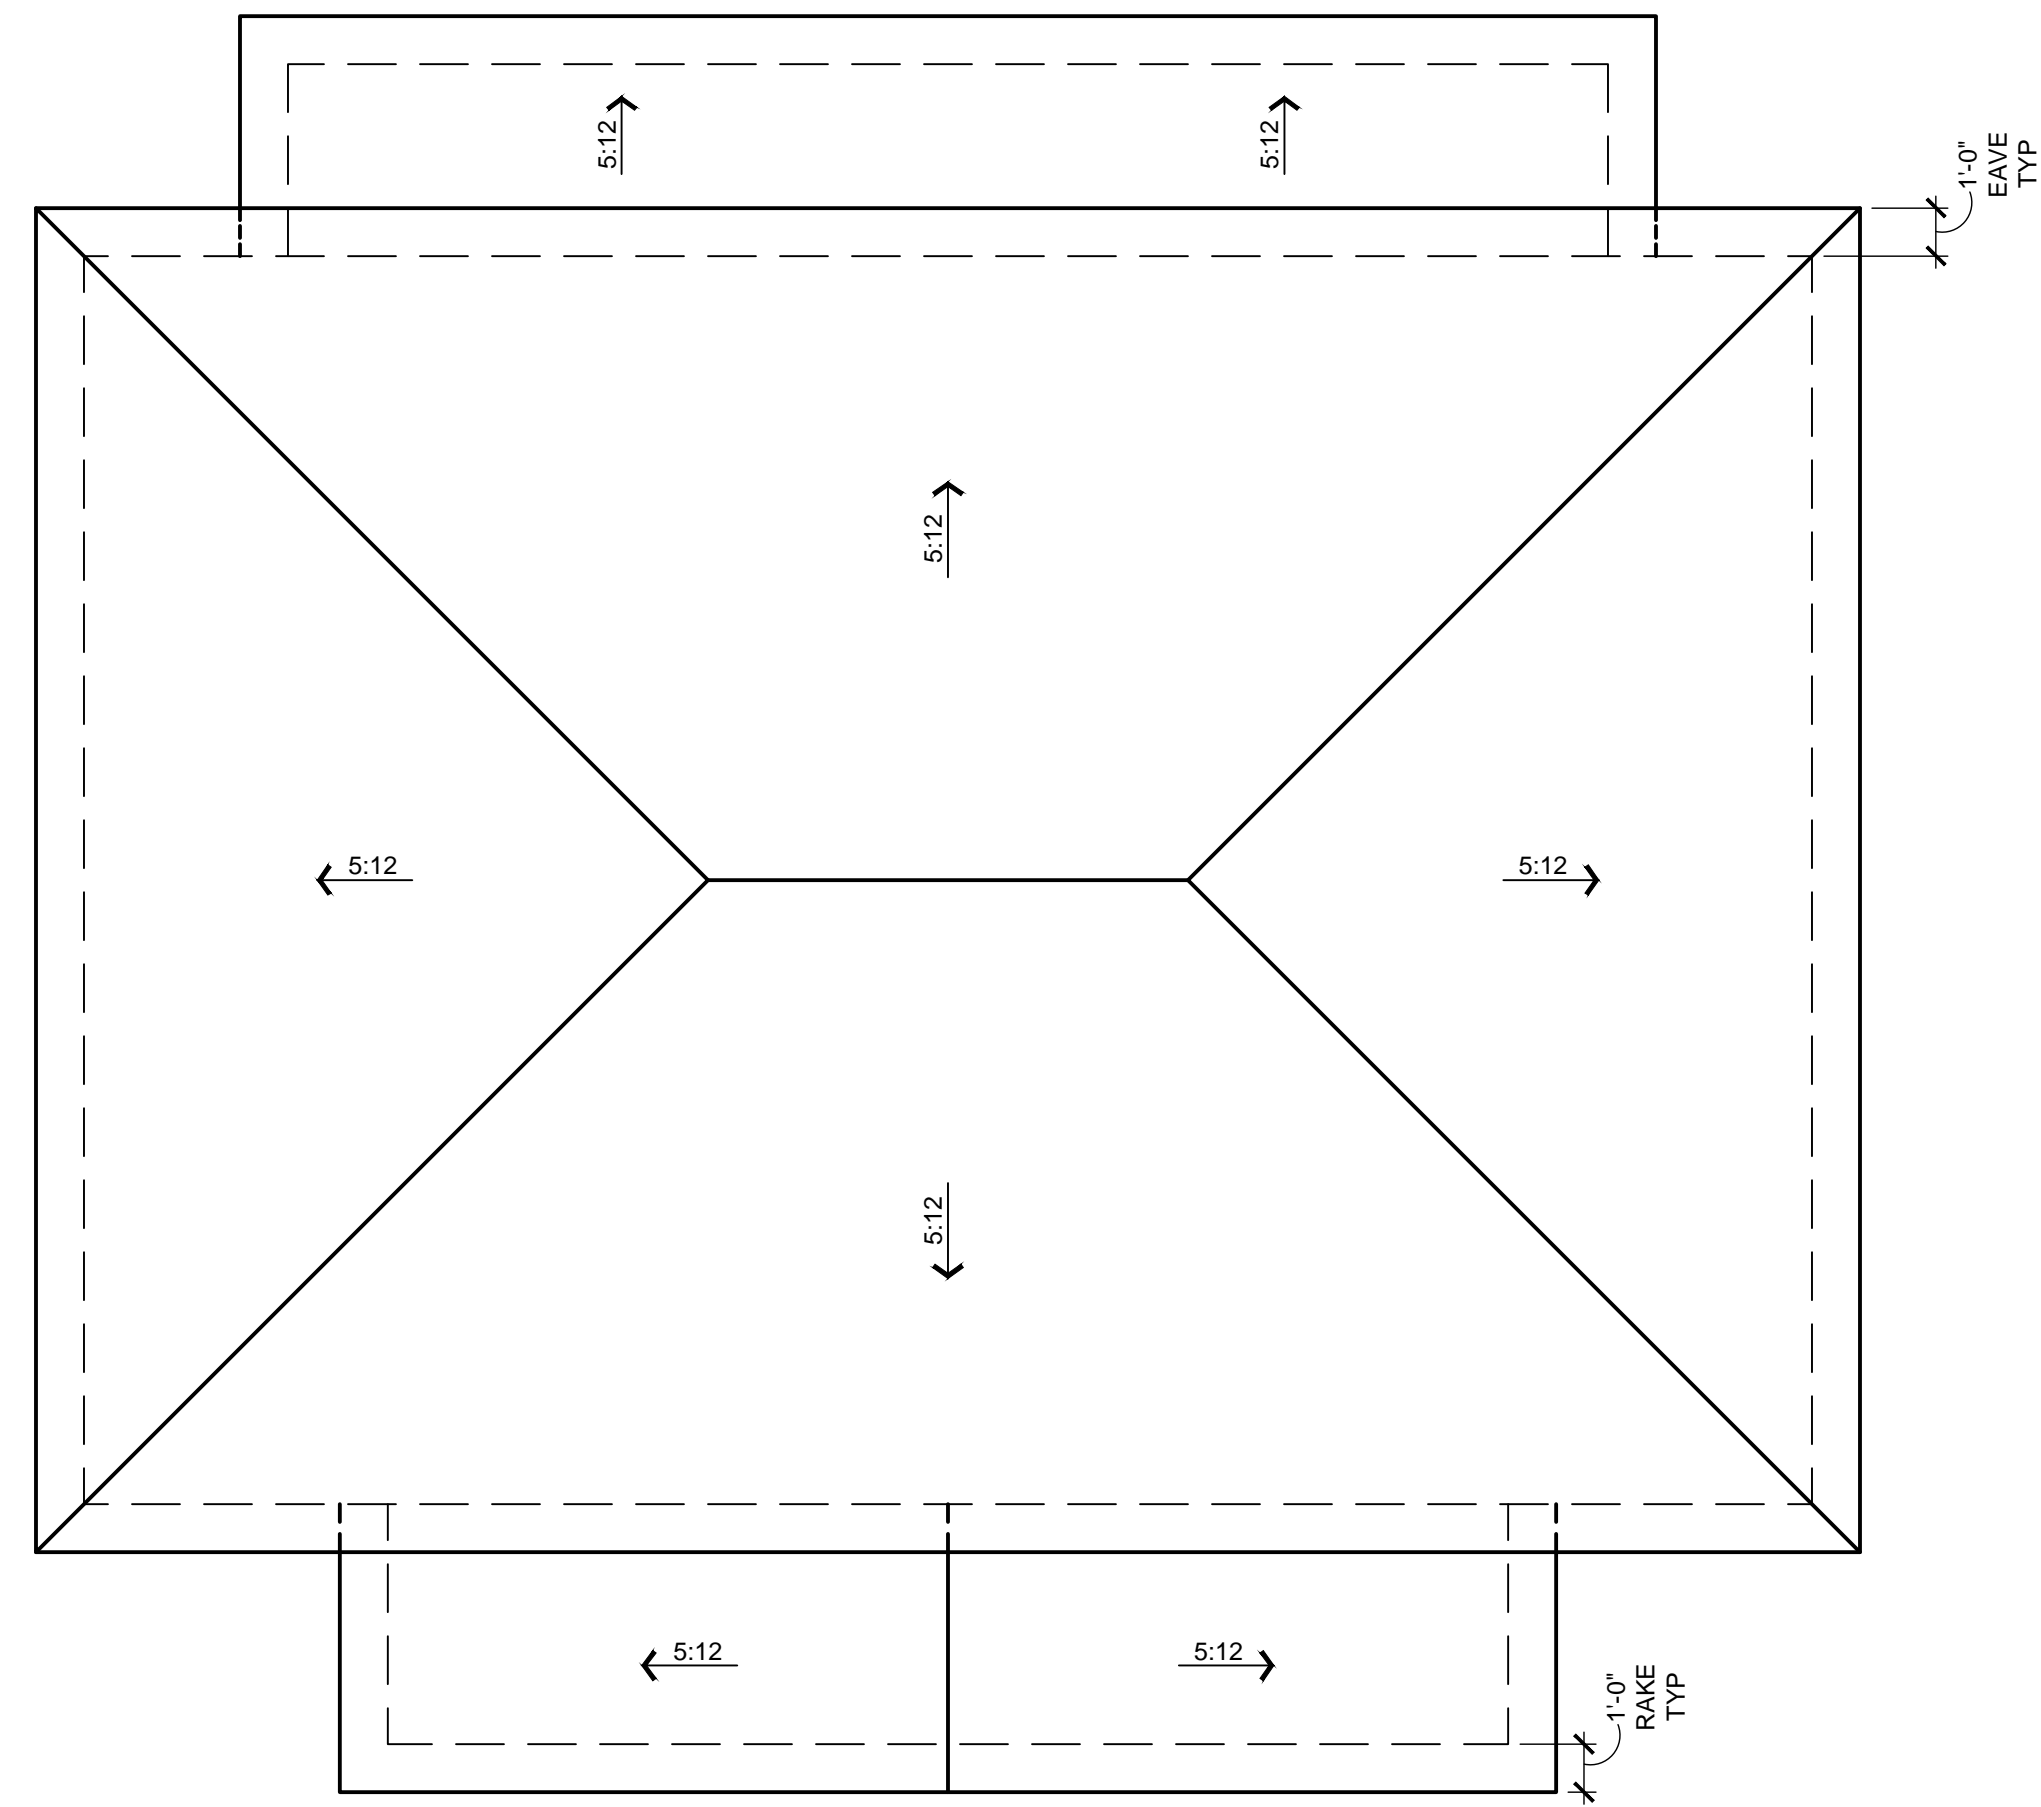


ROOF PLAN
 ELEVATION A - SANTA BARBARA 1/4" = 1'-0"

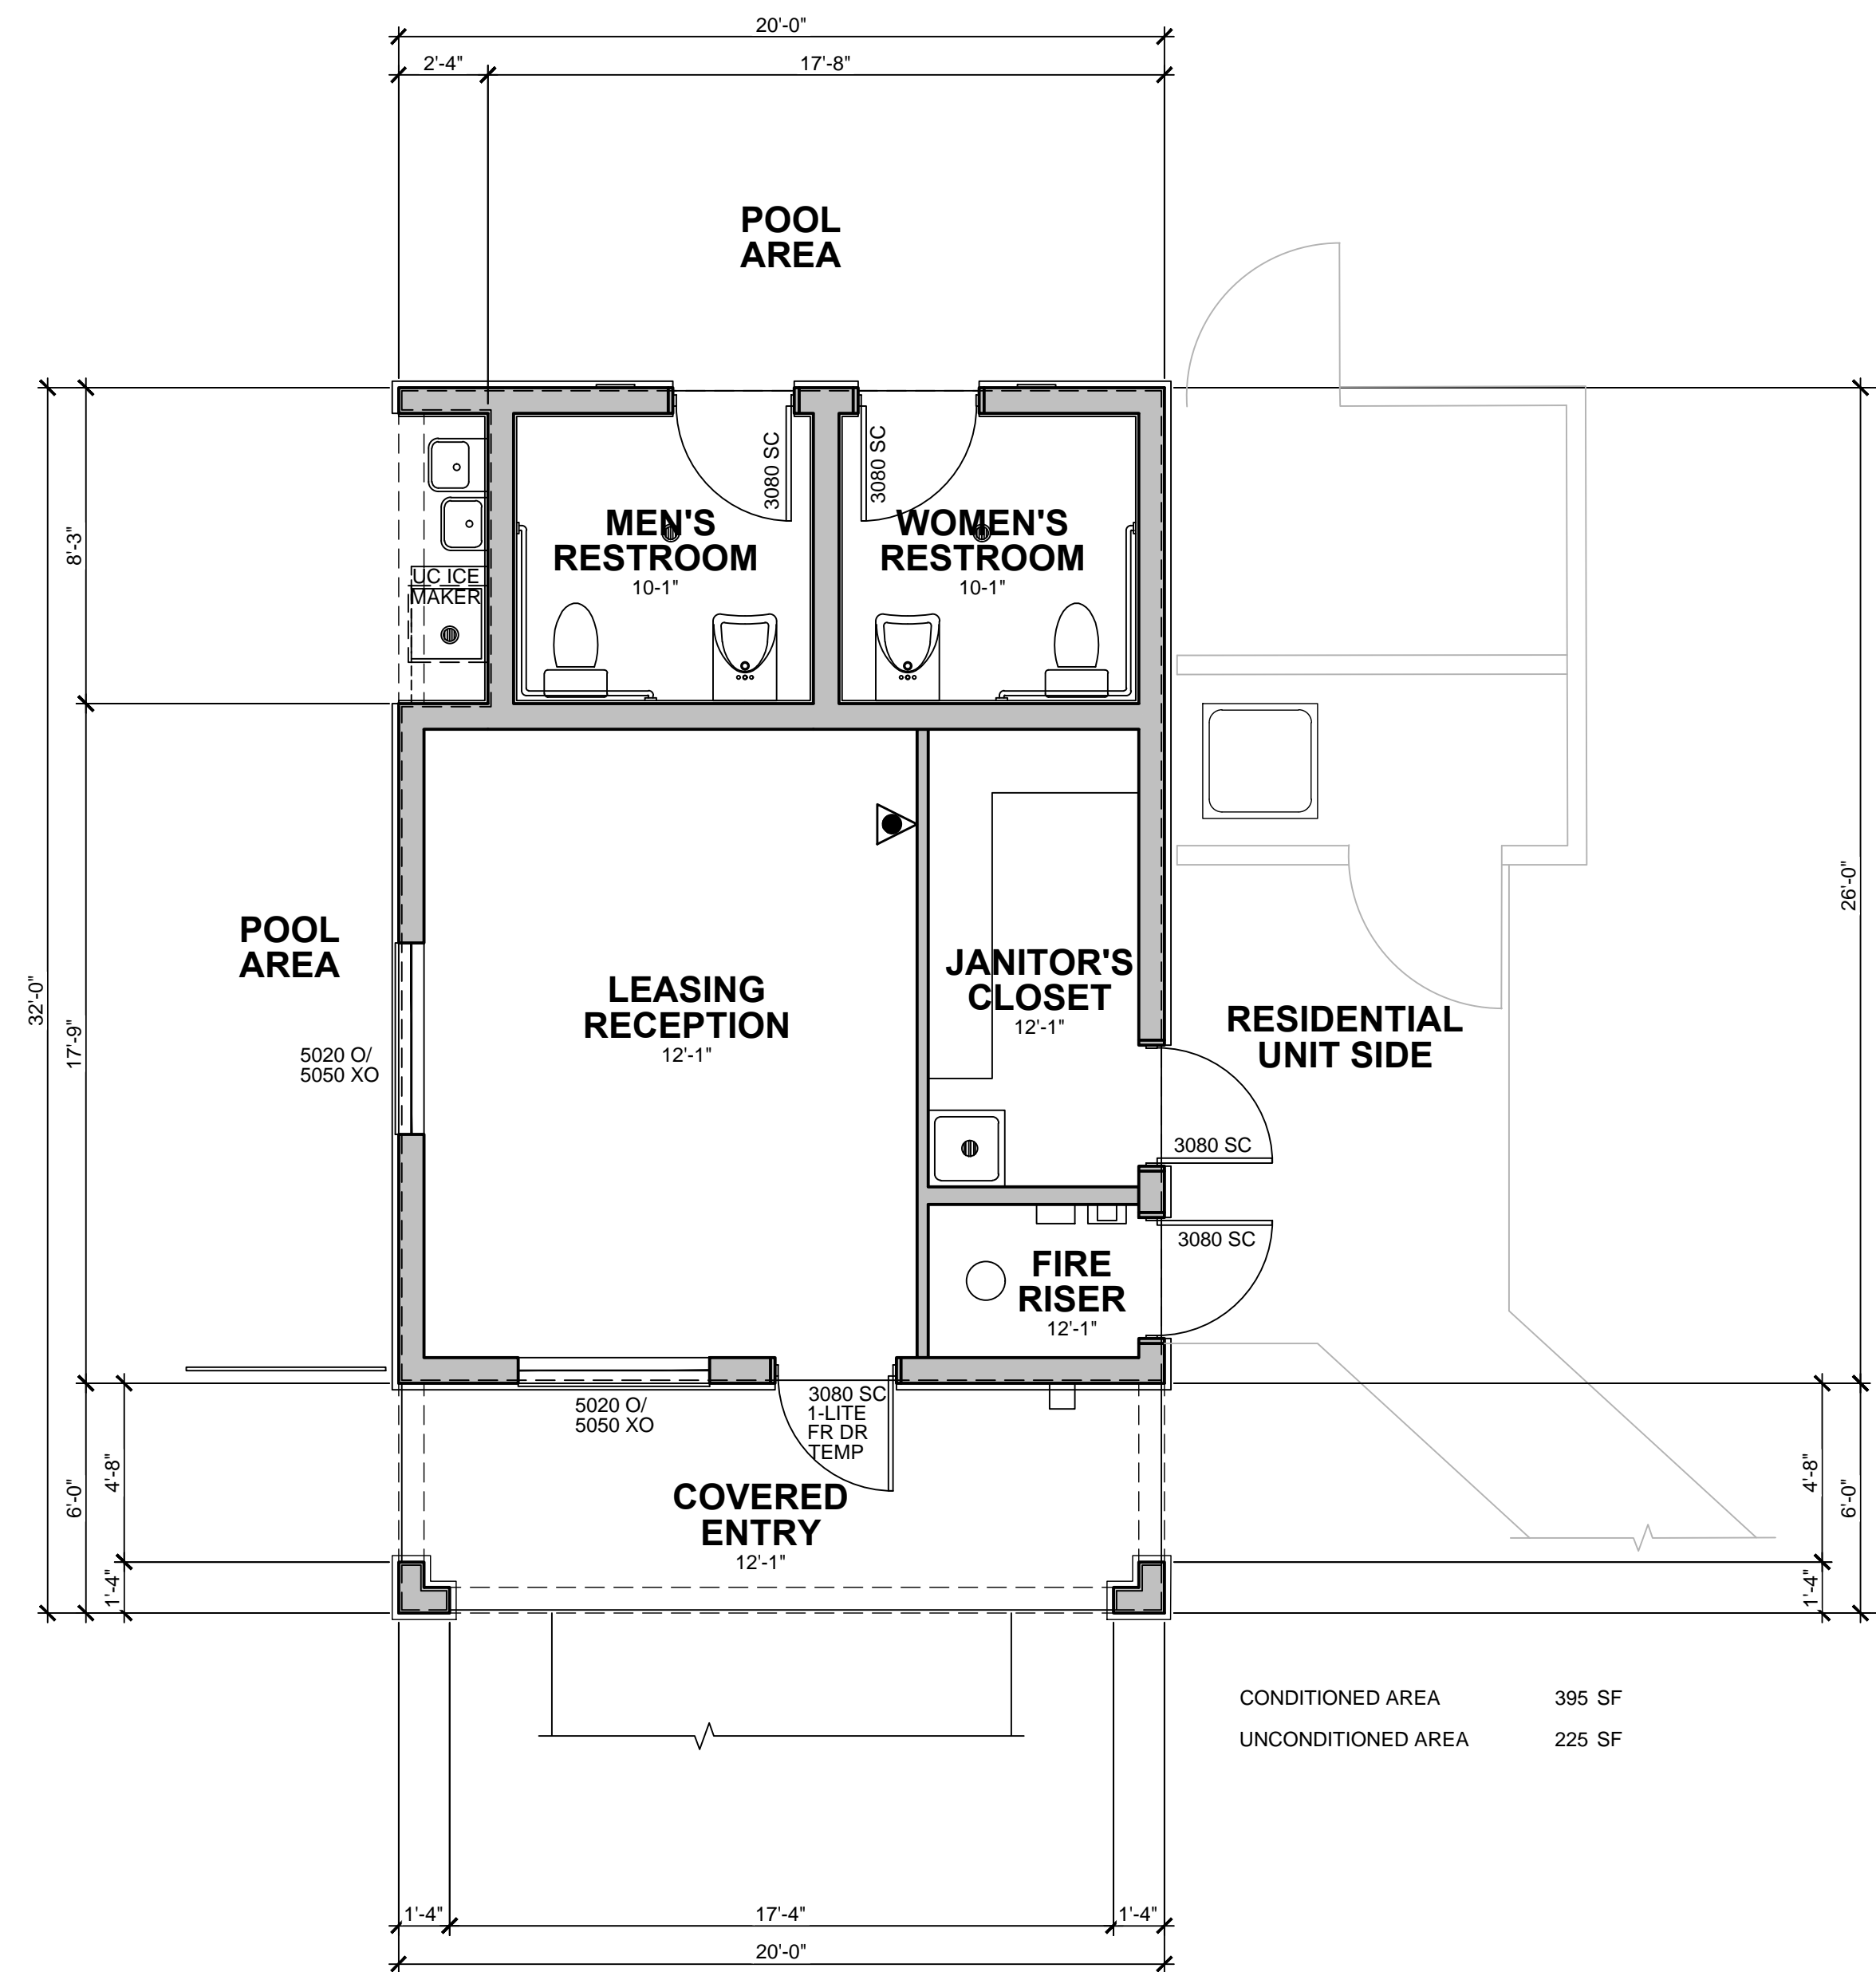

FLOOR PLAN
 ELEVATION A - SANTA BARBARA 1/4" = 1'-0"

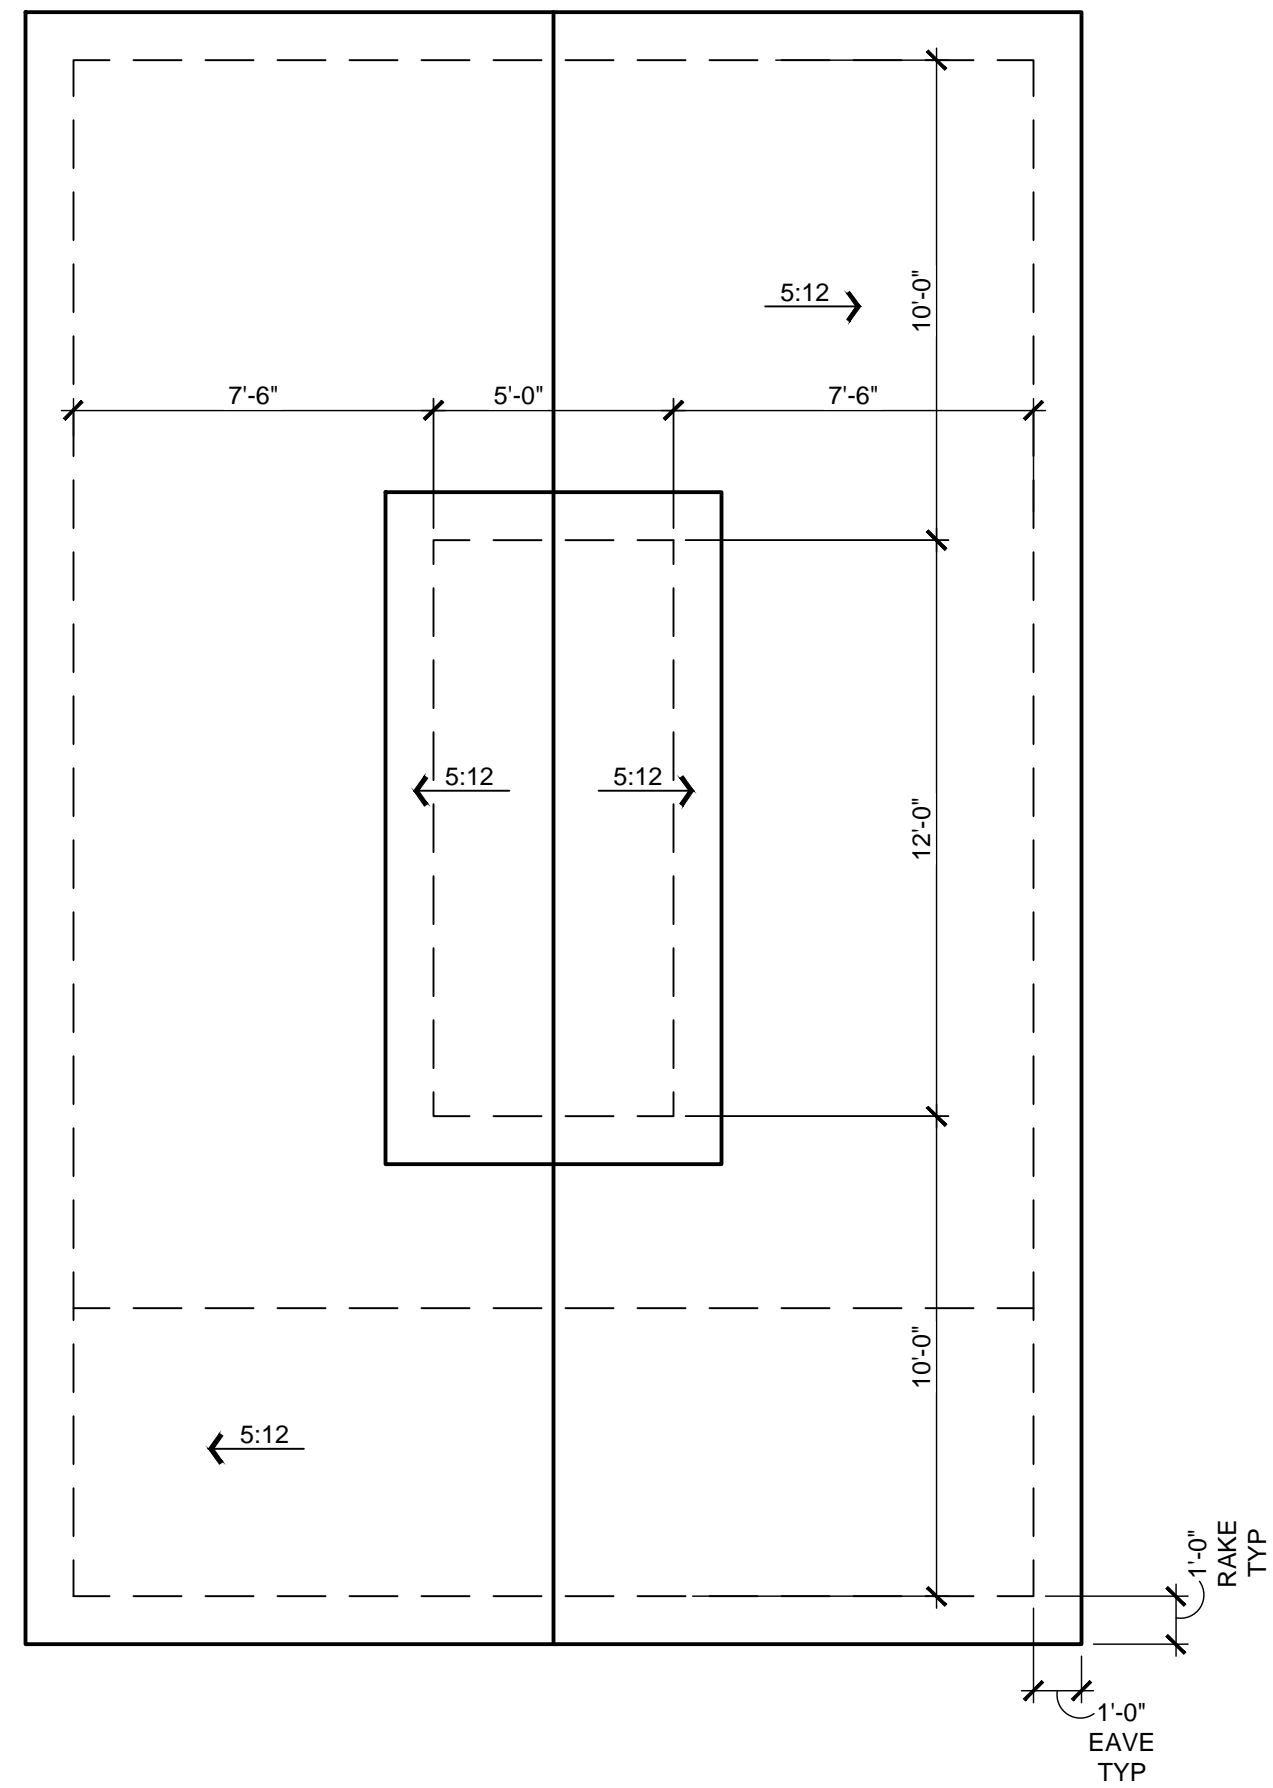


ROOF PLAN
 ELEVATION A - SANTA BARBARA 1/4" = 1'-0"

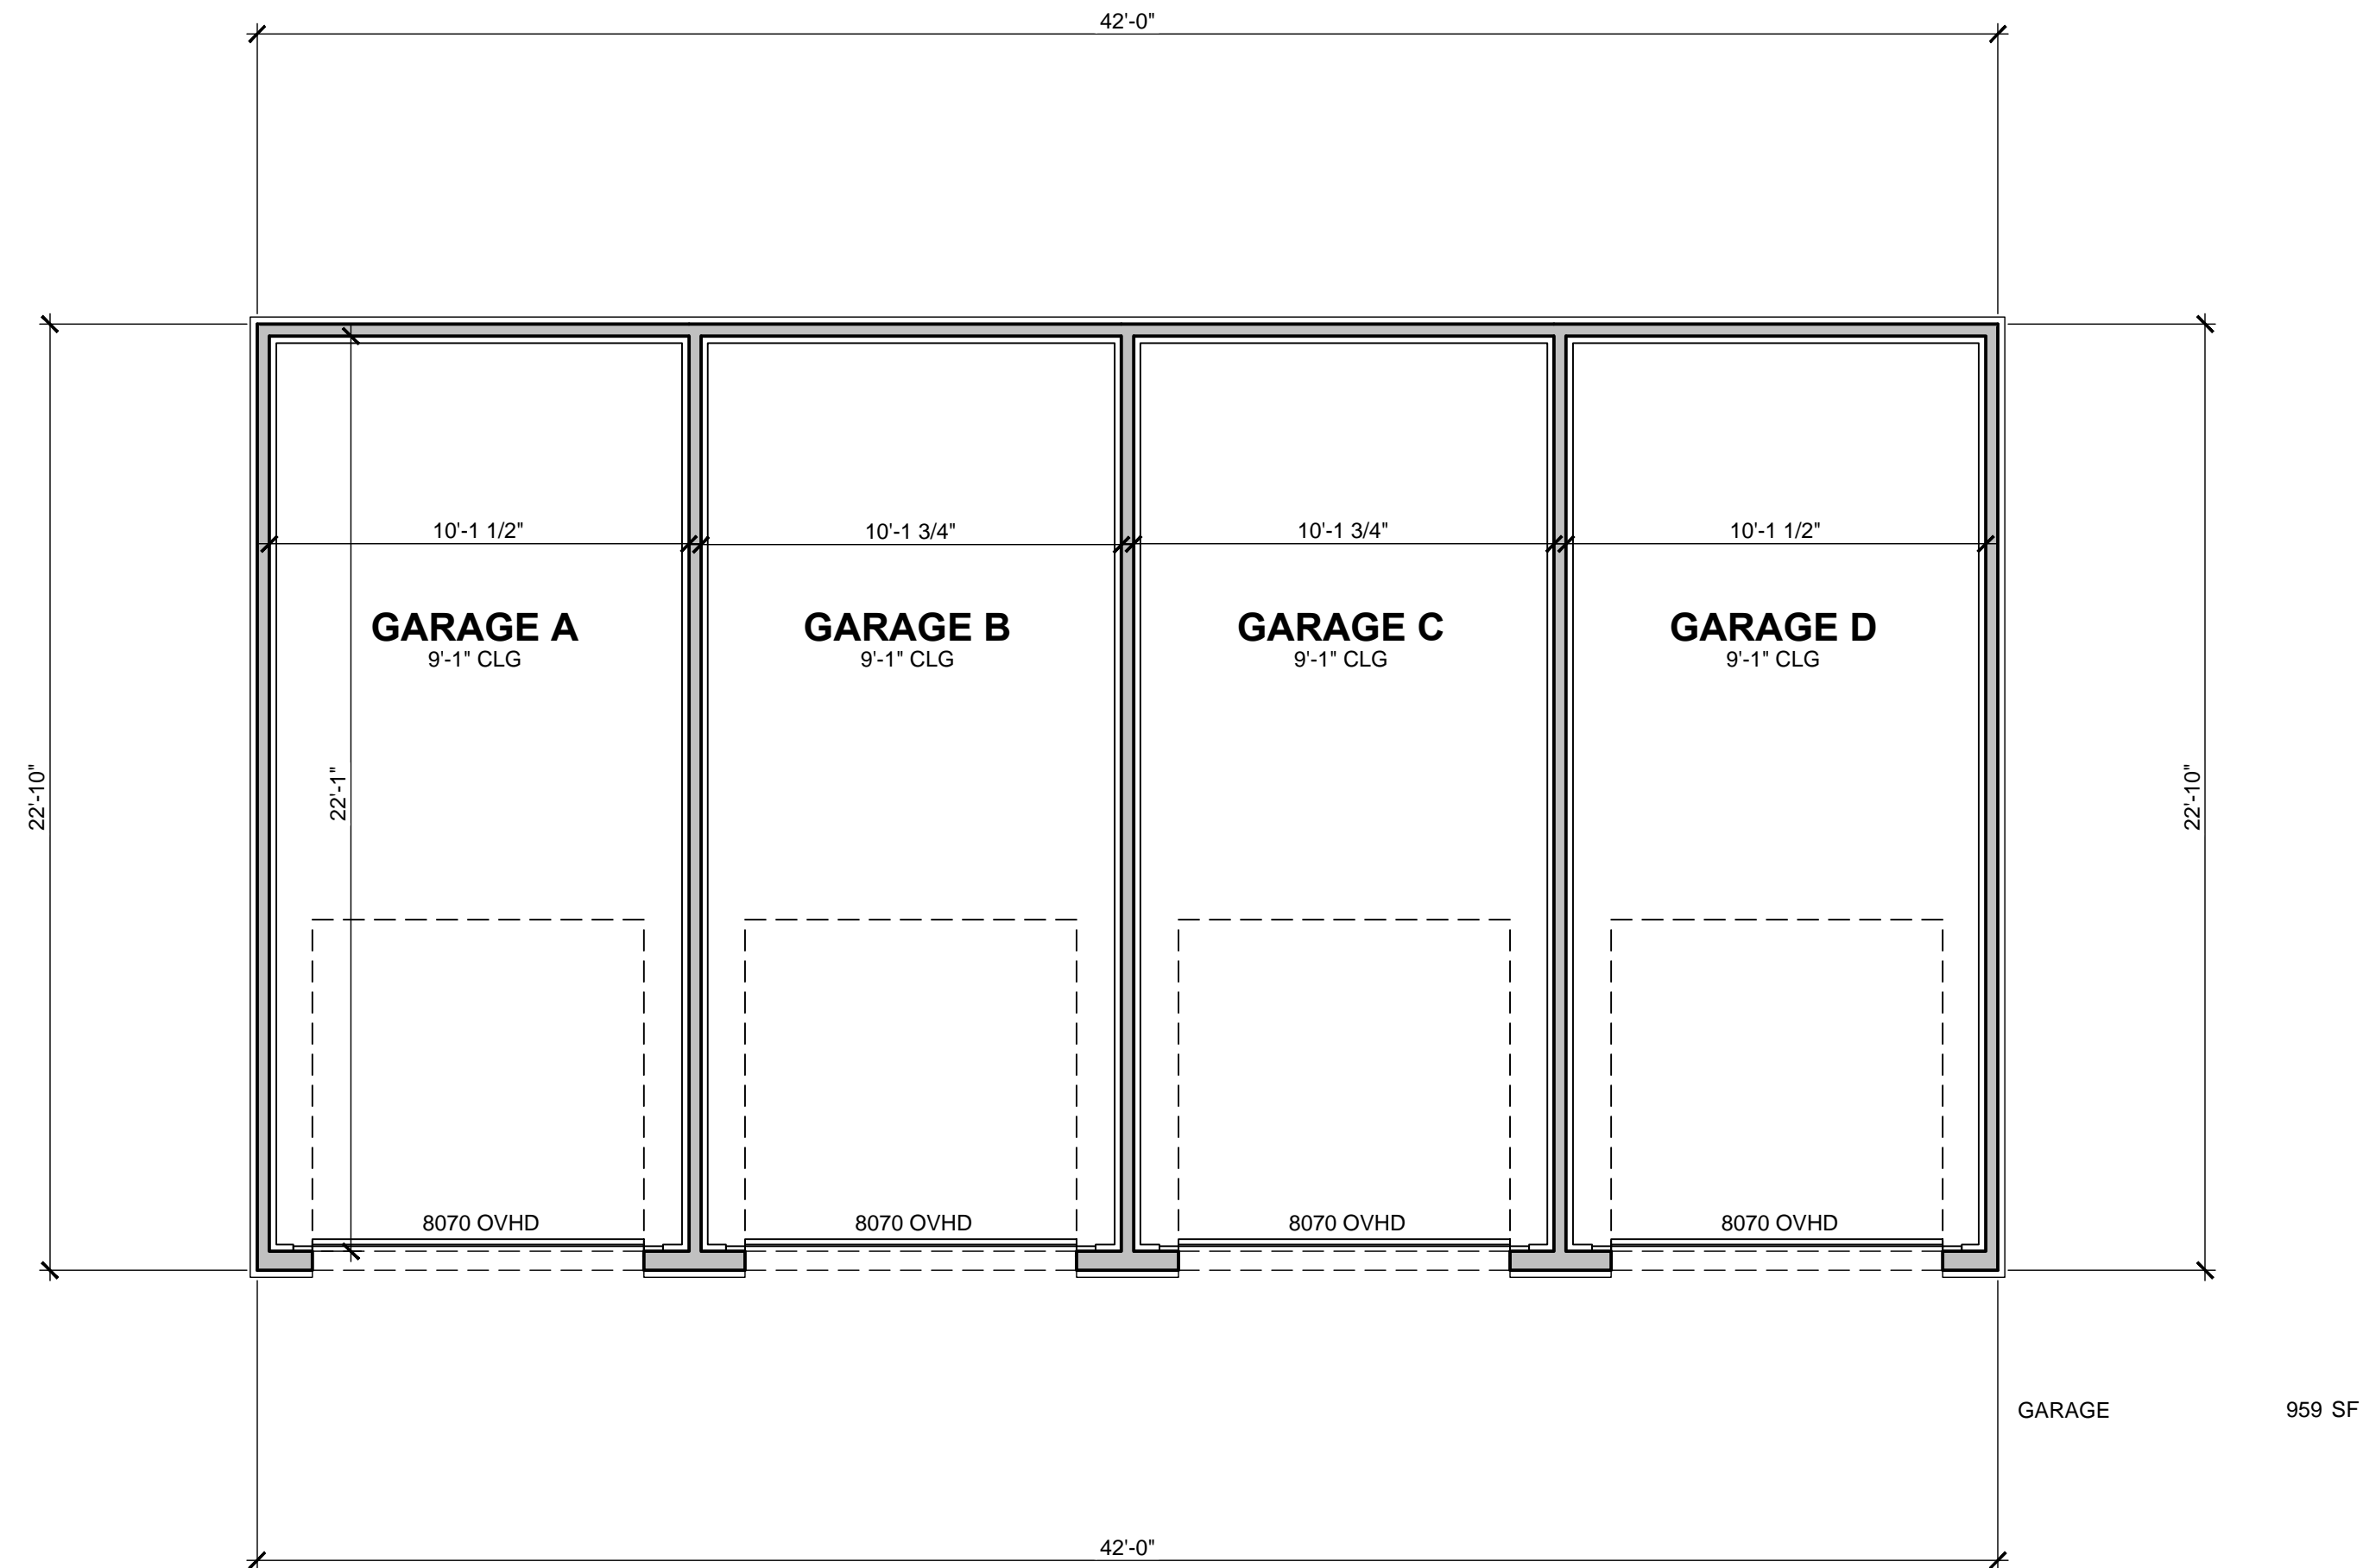

FLOOR PLAN
ELEVATION A - SANTA BARBARA 1/4" = 1'-0"

GARAGE | EVERGREEN AT HAWES | MESA, ARIZONA

1-10-2023

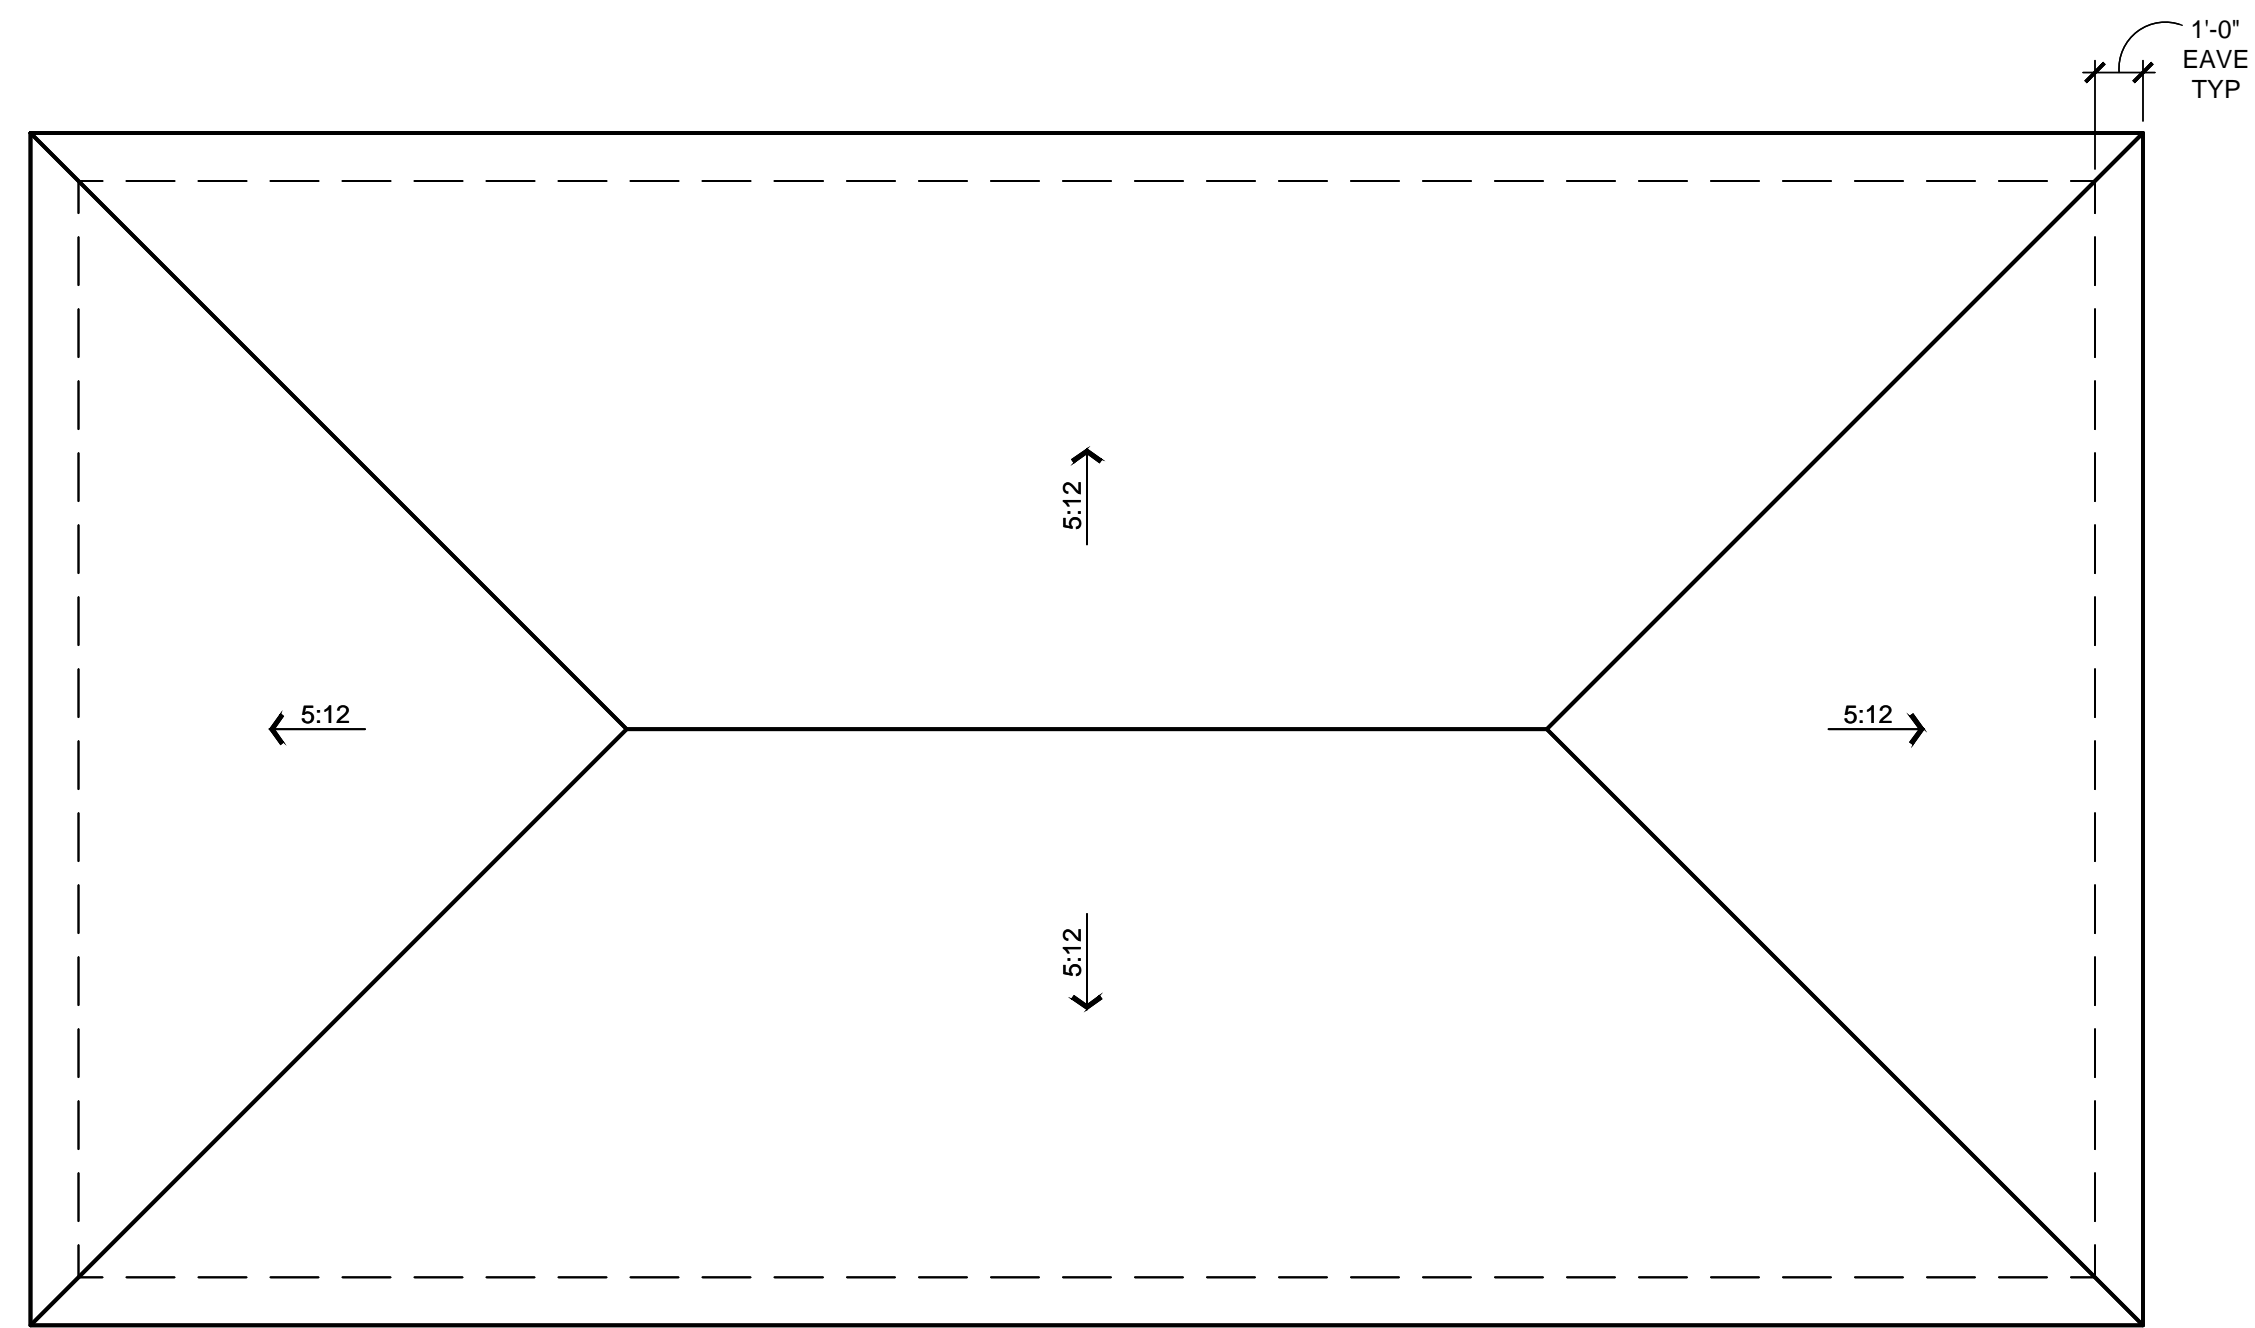

ROOF PLAN
 ELEVATION A - SANTA BARBARA 1/4" = 1'-0"