


Design Review Vicinity Map: DRB25-00969

Case Details

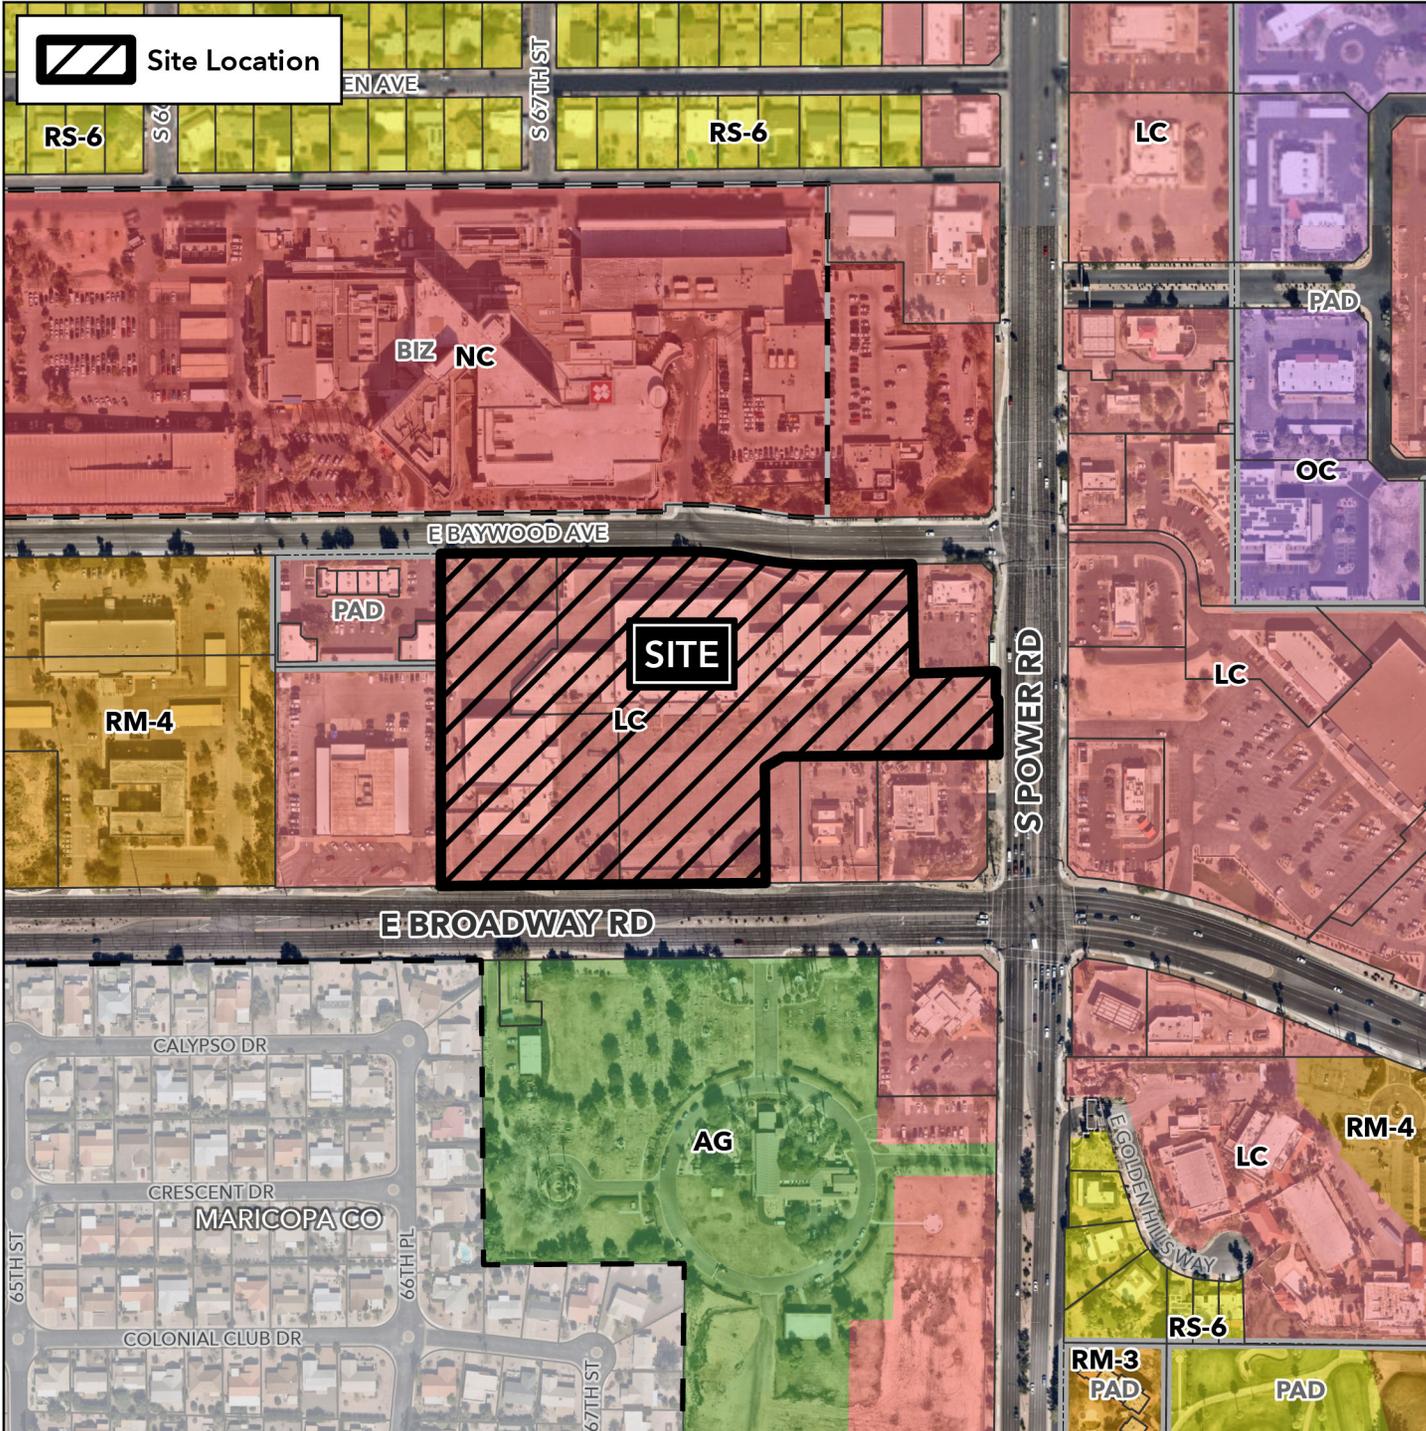

Case:

DRB25-00969

Site / Address:

(District 2) 10± acres located at the northwest corner of East Broadway Road and South Power Road.

Request:

Design Review to allow for modification to an existing Group Commercial development.

