

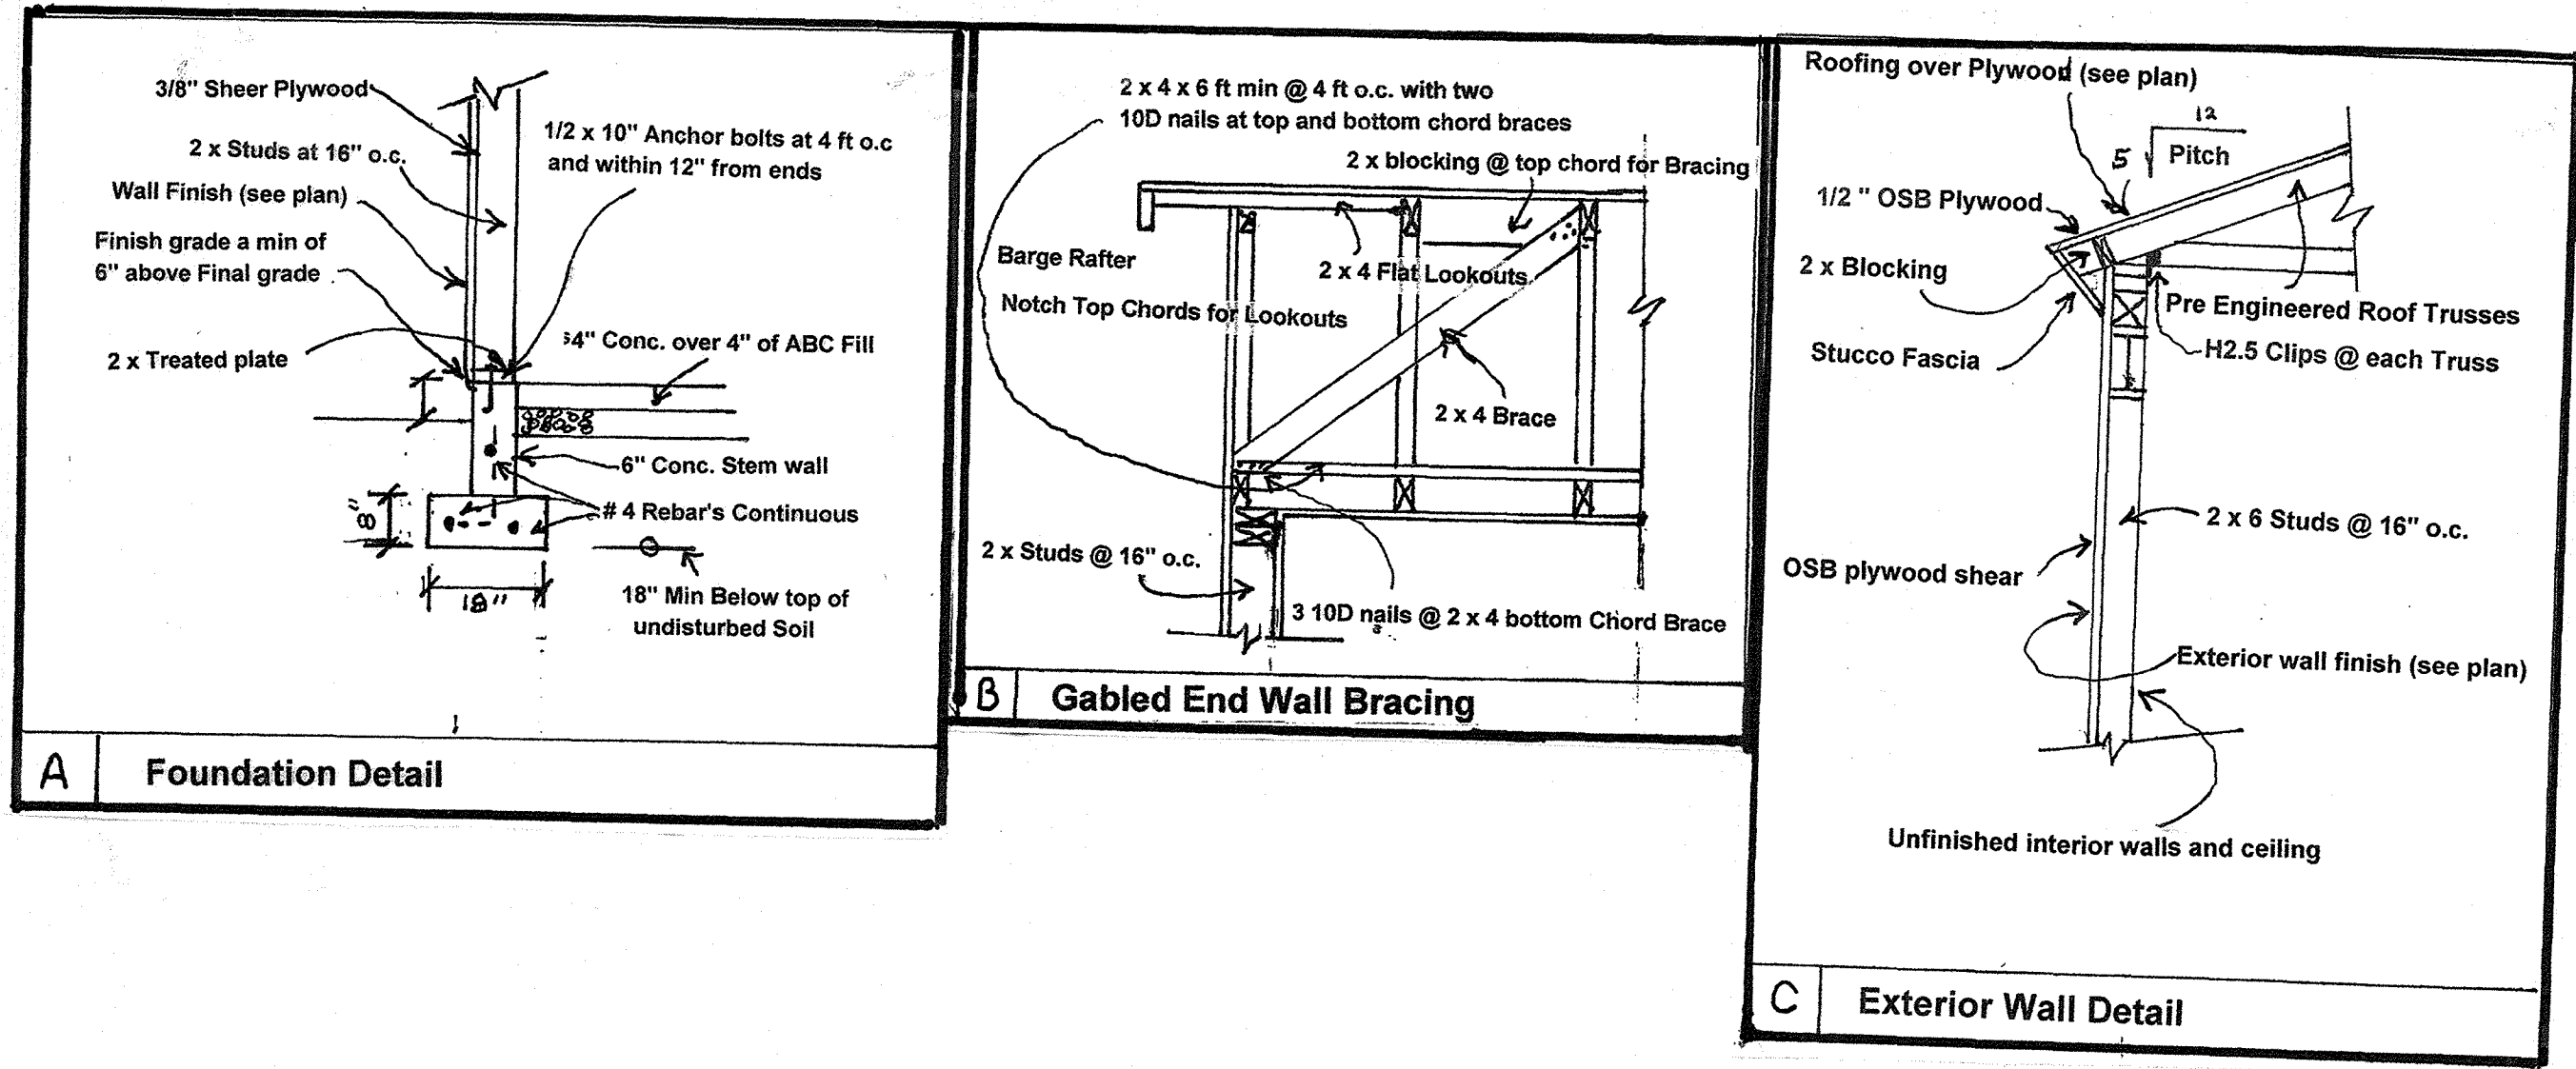
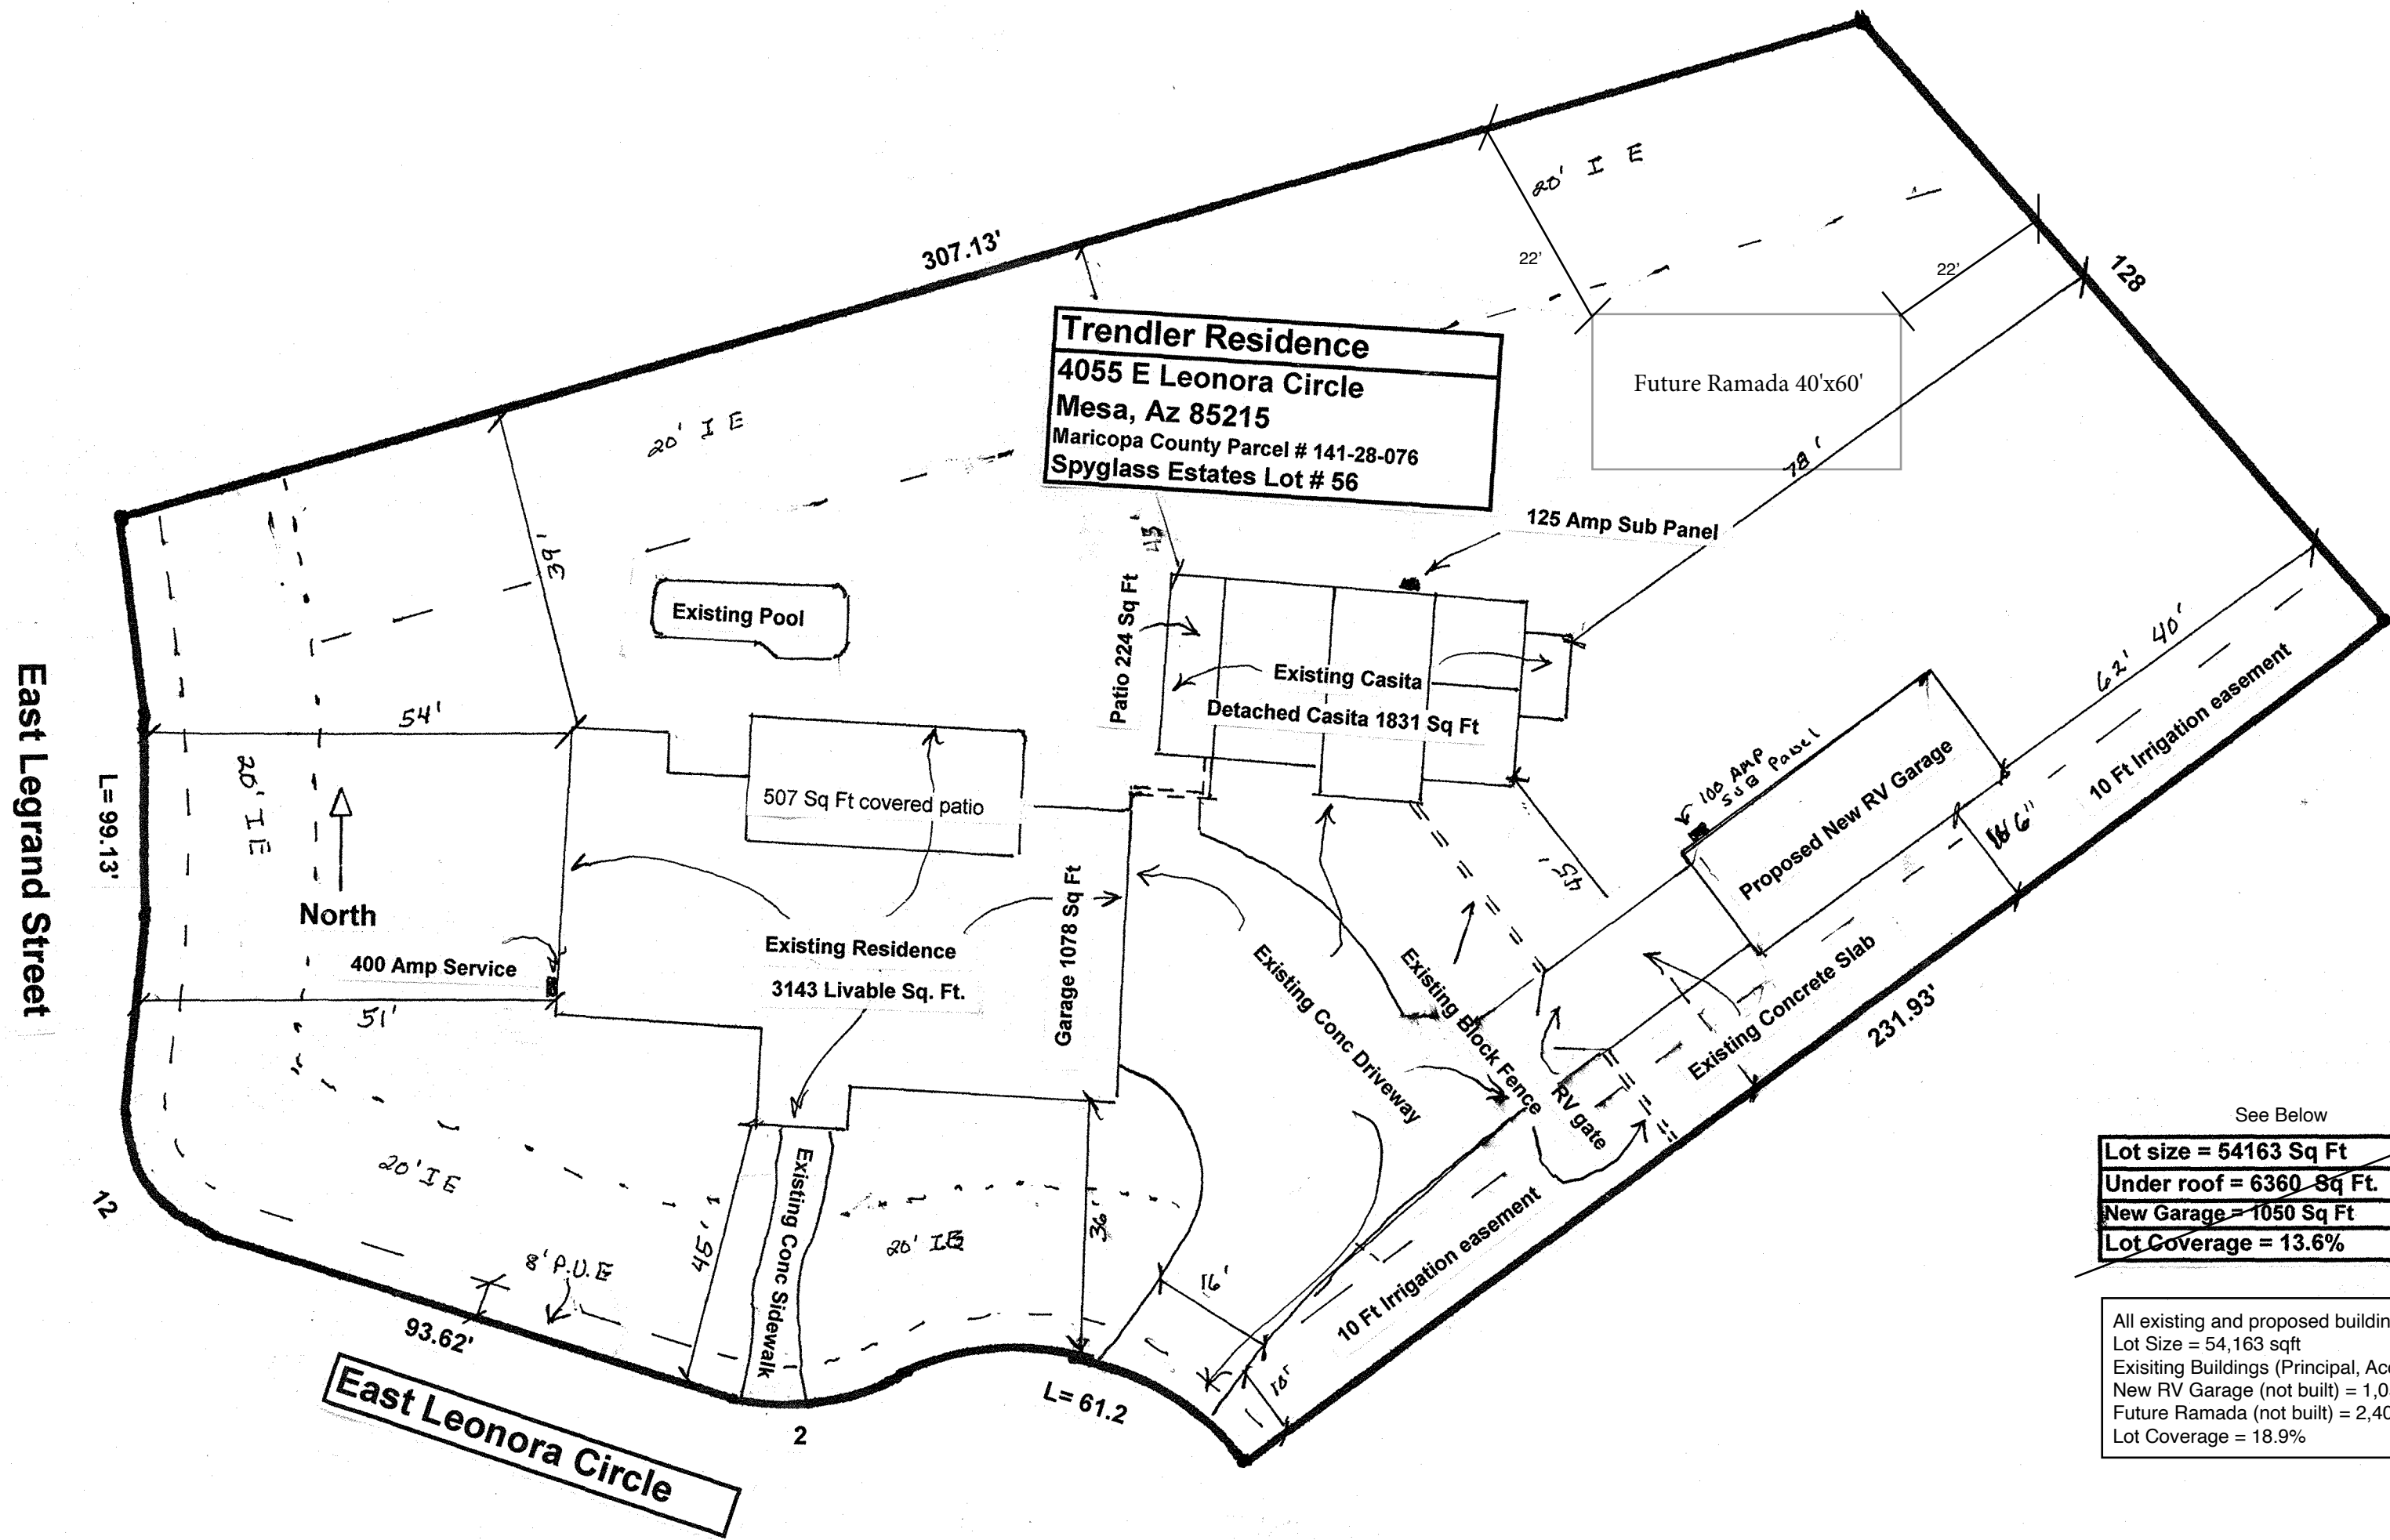


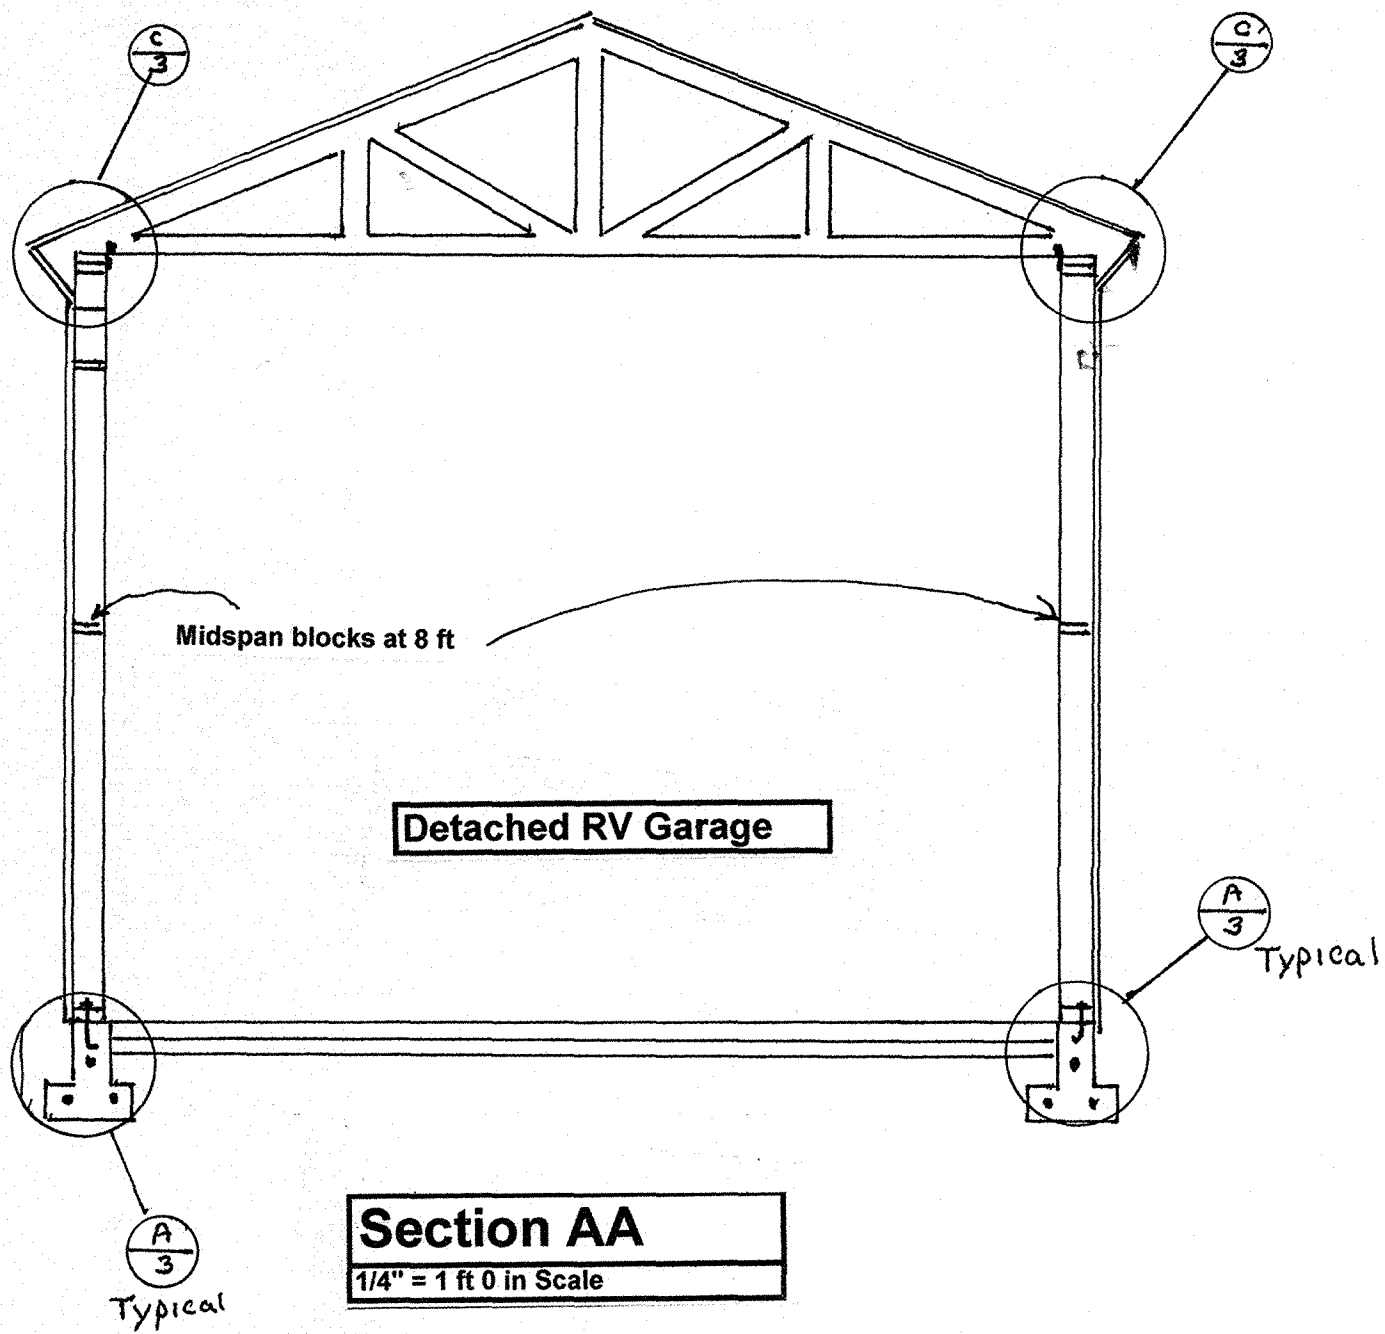

Details
NTS

Panel Schedule					
110/240 % 1 Phase 3 wire type: Murray Mounting surface 200 Amp					
USE	BREAKER	#	#	Breaker	USE
Bed Light AFCI	15 Amp	1	1	2 30 Amp	2 Oven
Lighting	15 Amp	1	3	4	
Bed Rec. AFCI	15 Amp	1	6	6 30 Amp	2 Range
Receptacles	15 Amp	1	7	8	
"	15 Amp	1	9	10 30 Amp	2 Dryer
"	15 Amp	1	11	12	
Smoke Det. AFCI	15 Amp	1	13	14 40 Amp	2 A. C.
Washer	20 Amp	1	15	16	
Bathroom AFCI	20 Amp	1	17	18 40 Amp	2 Air Handler
Master Bath AFCI	20 Amp	1	19	20	
Kit Recp. GFI	20 Amp	1	21	22 30 Amp	2 Water Heater
Microwave / Hood	20 Amp	1	23	24	
Disposal	20 Amp	1	25	26 100 Amp	Sub Panel
Kit Recp. GFI	20 Amp	1	27	28 100 Amp	
		1	29	30	
		1	31	32	

Sub Panel Schedule					
110/240 % 1 Phase 3 wire type: Murray Sub Panel 125 Amp					
USE	BREAKER	#	#	Breaker	USE
Blank		1	2		Blank
Blank		3	4		Blank
A C	30 Amp	2	5	6 30 Amp	Air Handler
		7	8		
Range	40 Amp	2	9	10 30 Amp	W. H.
		11	12		
Micro wave	20 Amp	1	13	14 20 Amp	Kitchen
		15	16	16 20 Amp	Outlets
GFI	20 Amp	1	17	18 20 Amp	Outlets
Casita	70 Amp	2	19	20 15 Amp	Smoke Det
		21	22	22 20 Amp	Outlets
Lighting	15 Amp	1	23	24 20 Amp	Outlets

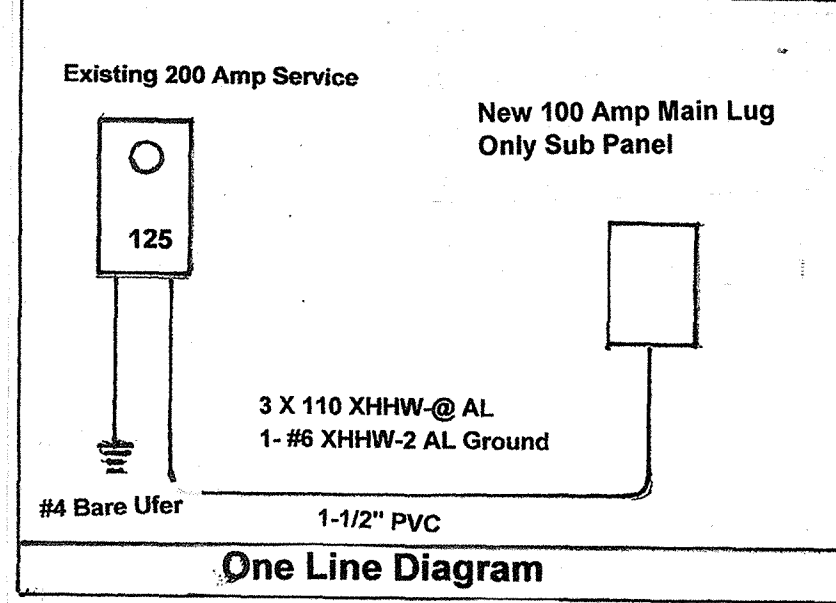

See Below
Lot size = 54163 Sq Ft
Under roof = 6360-84 Ft.
New Garage = 1050 Sq Ft
Lot Coverage = 13.6%

All existing and proposed buildings:
 Lot Size = 54,163 sqft
 Existing Buildings (Principal, Accessory) = 6,783 sqft
 New RV Garage (not built) = 1,050 sqft
 Future Ramada (not built) = 2,400 sqft
 Lot Coverage = 18.9%

PLOT PLAN
60 Engineer Scale

REVISIONS	BY

Trendler Detached RV Garage
 4055 East Leonora Circle, Mesa, Arizona, 85215
 Maricopa County Parcel # 141-28-076

Date	9/14/2023
Scale	
Drawn	KW Drafting
Job	
Sheet	3
Of 3 Sheets	