

EXTERIOR FINISHES & MATERIALS SCHEDULE**PAINT**

P-1	BEHR "BLACK"
P-2	BEHR #134-2 "CHIC GRAY"
P-3	BEHR #100-4 "POLAR BEAR"
P-4	BEHR #134-3 "GREIGE"
P-5	BEHR #133-7 "INTELLECTUAL"
P-6	BEHR #114-6 "ANCESTRAL"

MASONRY

CMU-1	8"x8"x16" SMOOTH FACE CMU STANDARD GRAY
CMU-2	12"x8"x16" SMOOTH FACE CMU STANDARD GRAY
CMU-3	8"x8"x16" SPLIT FACE CMU STANDARD GRAY
CMU-4	12"x8"x16" SPLIT FACE CMU STANDARD GRAY

GLASS

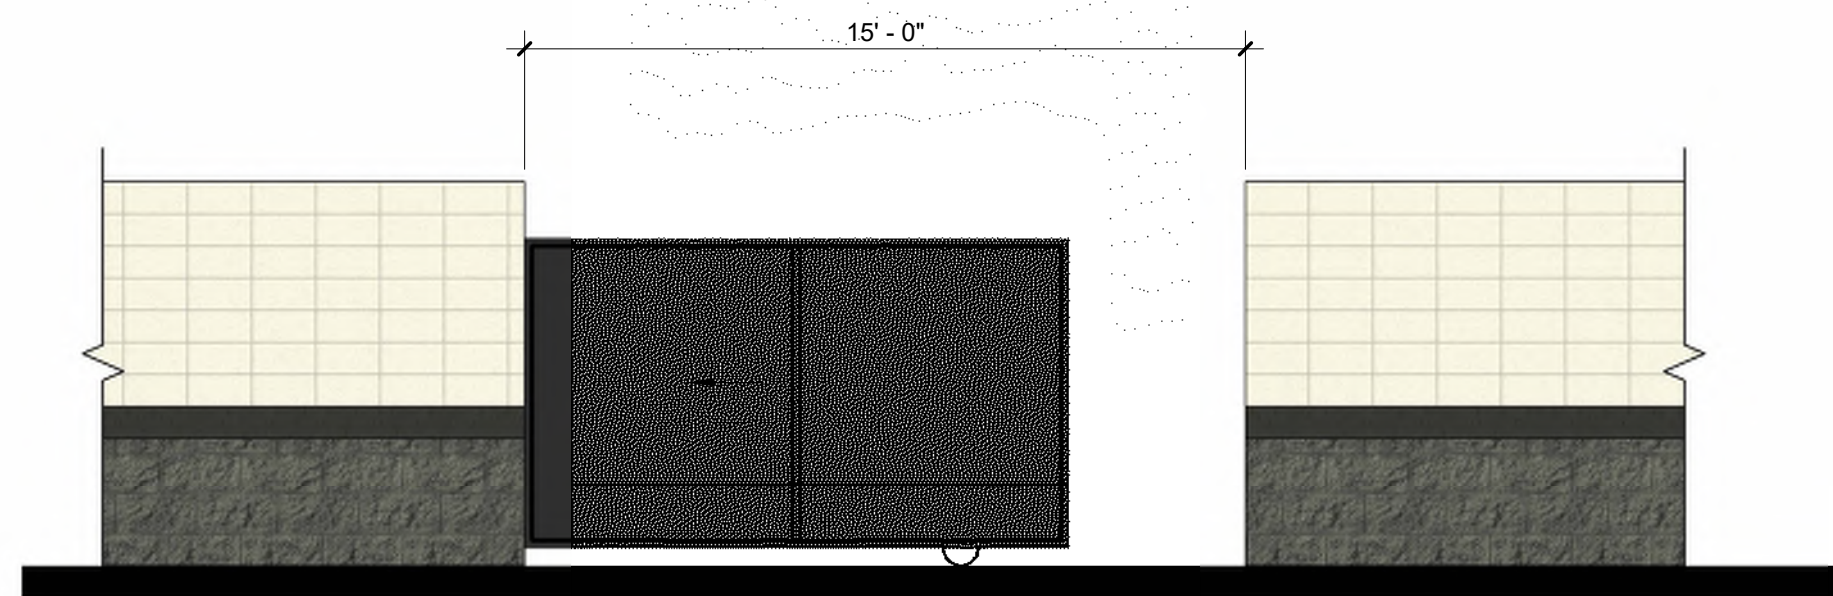
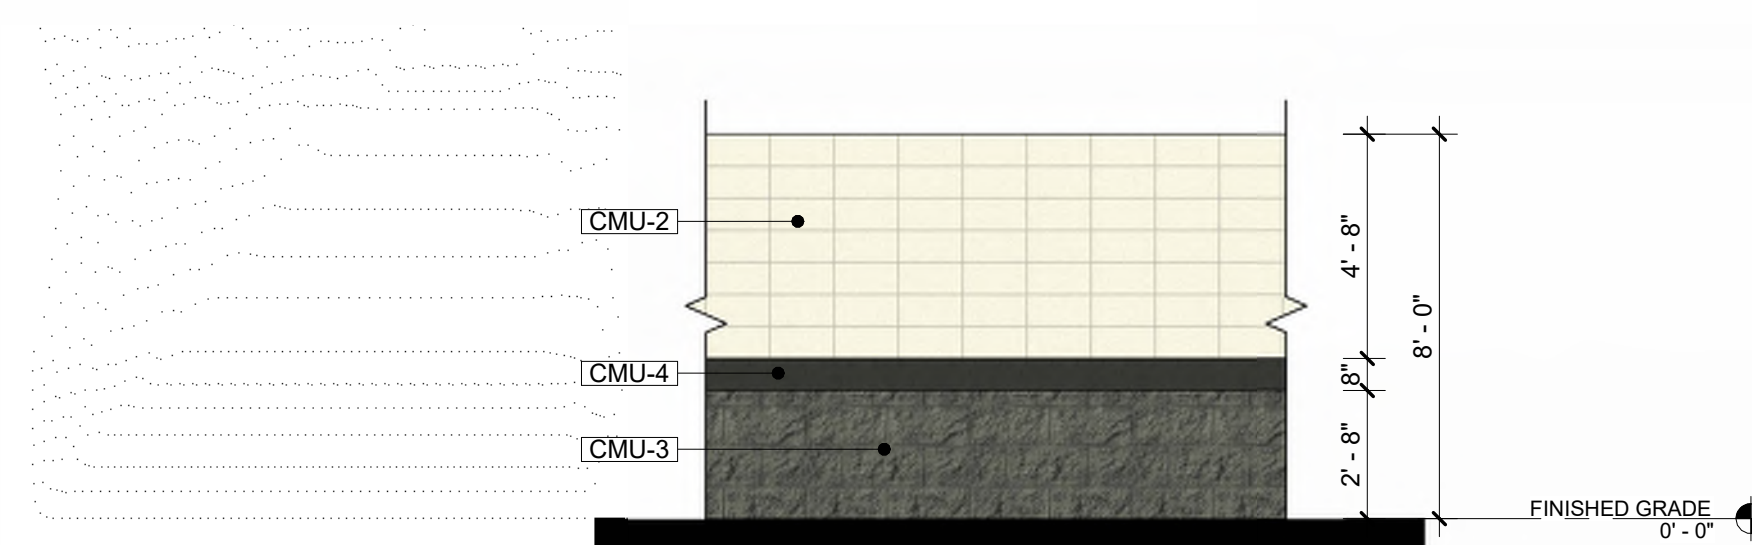
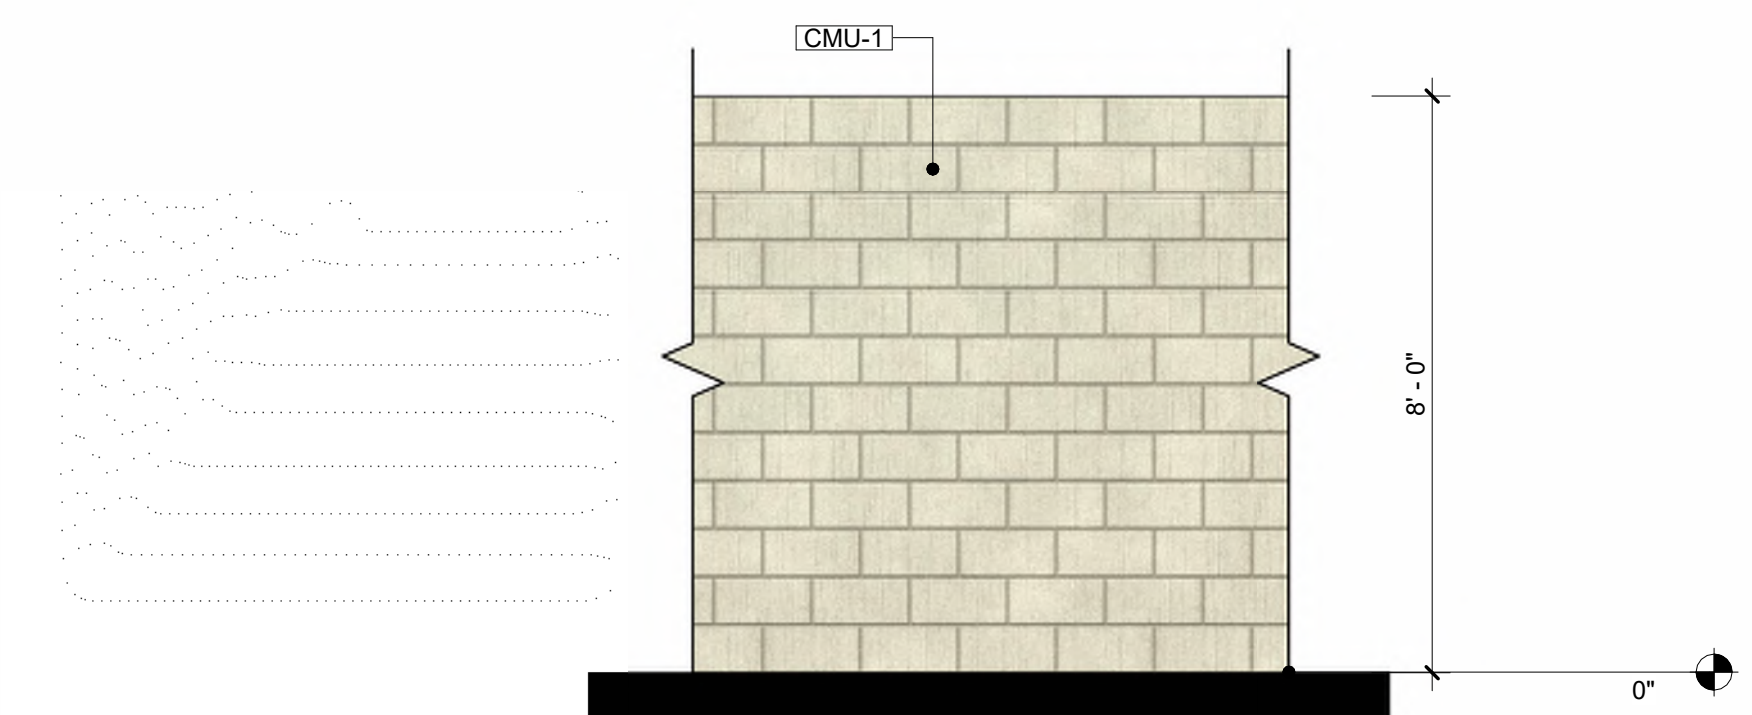
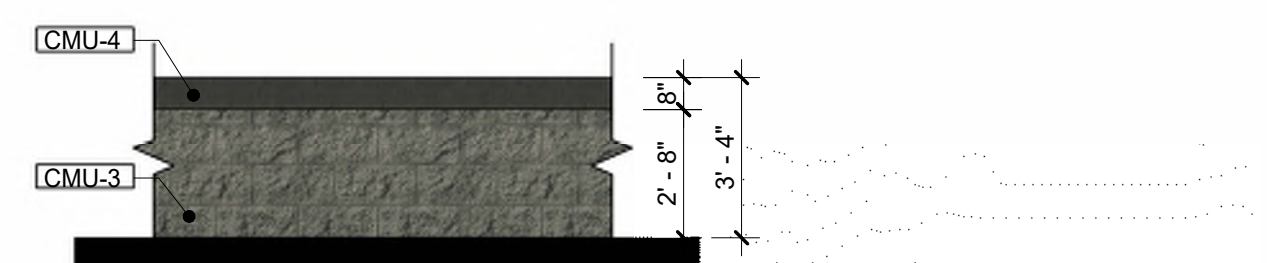
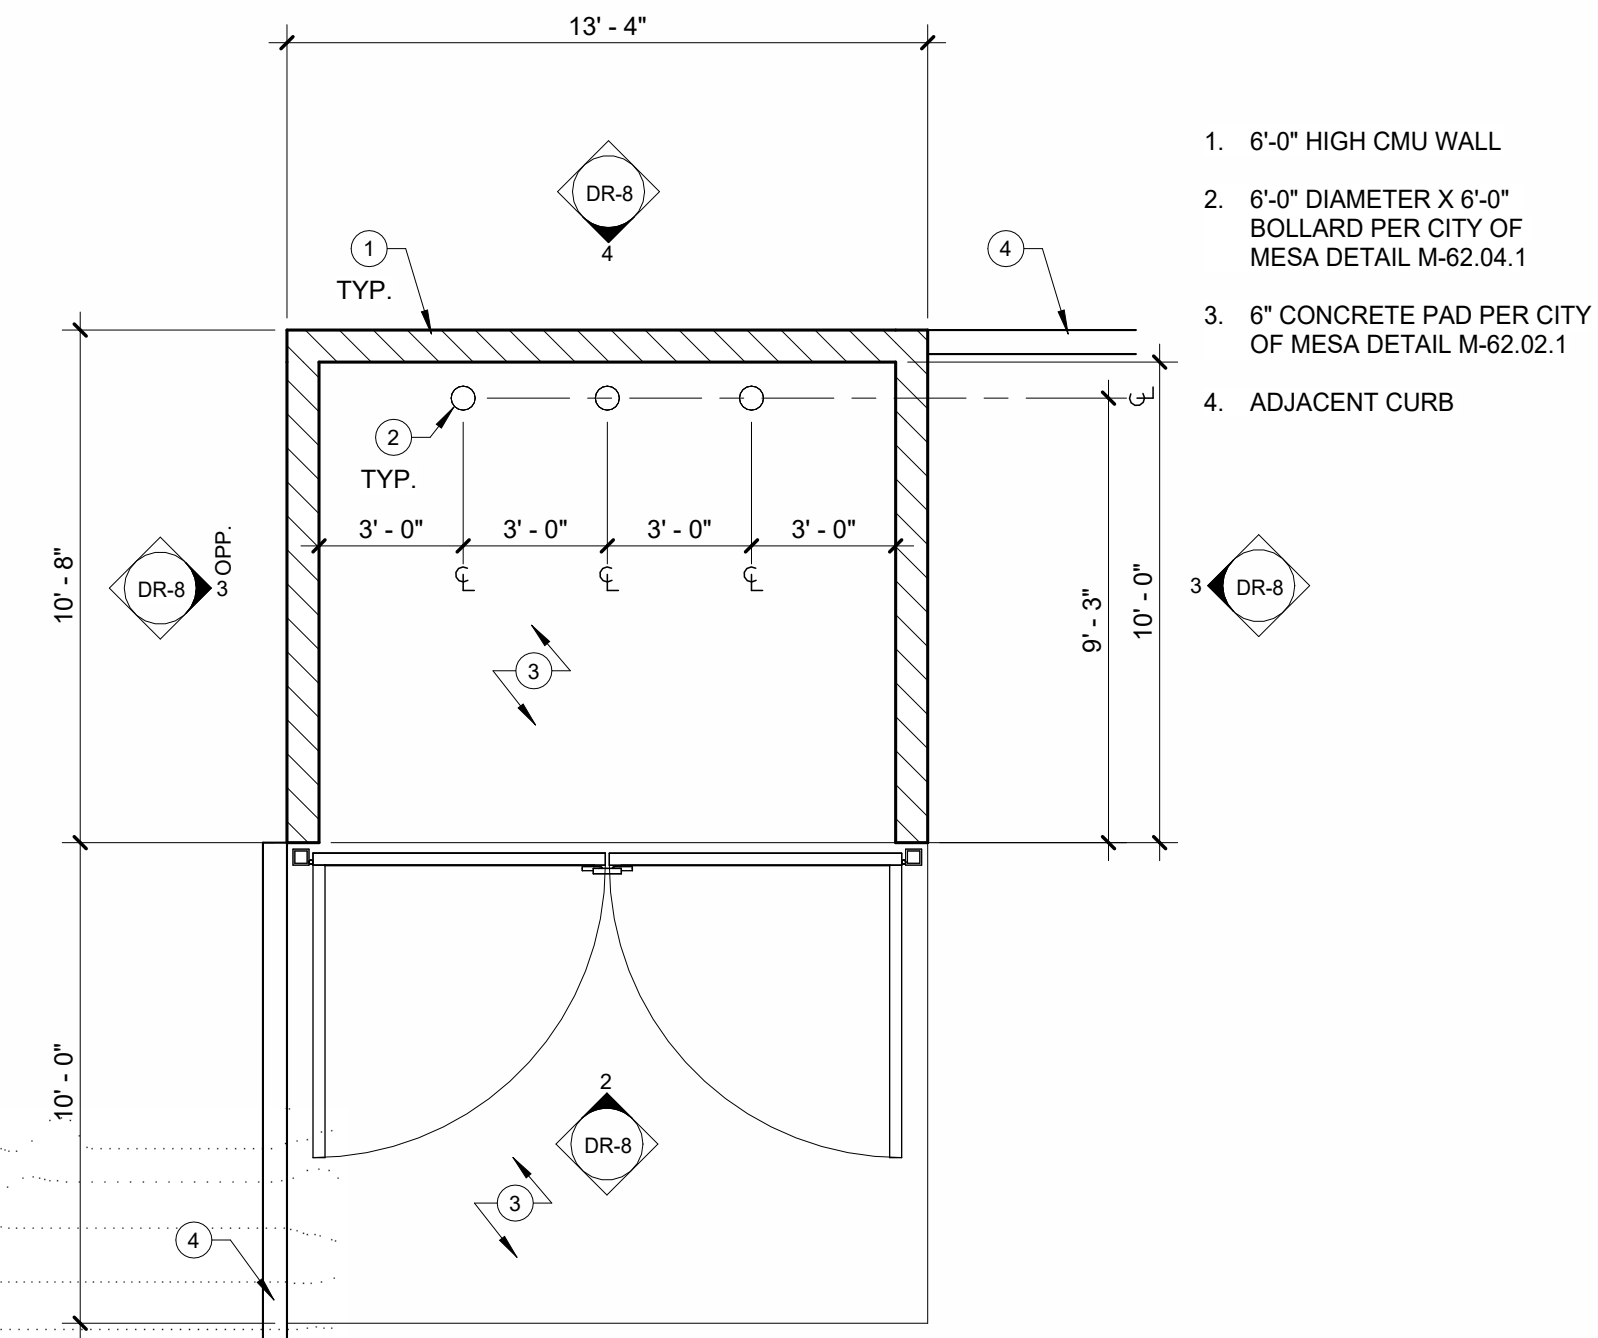
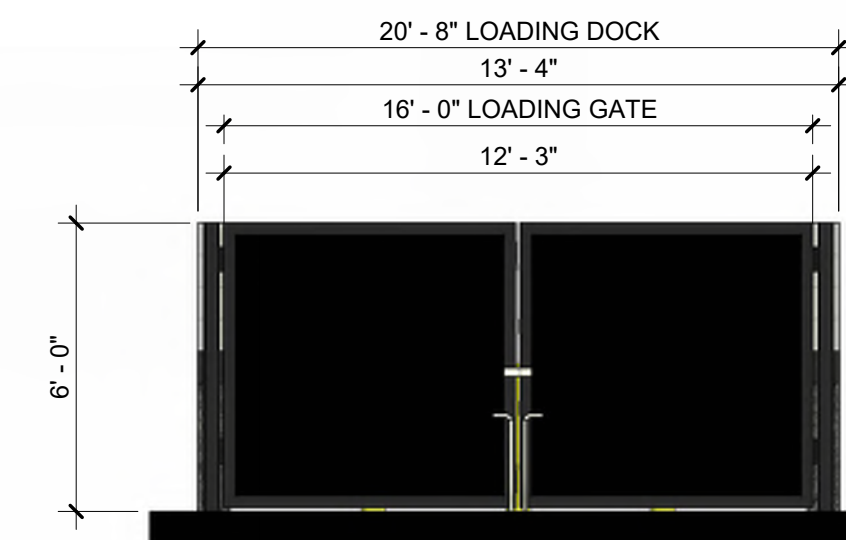
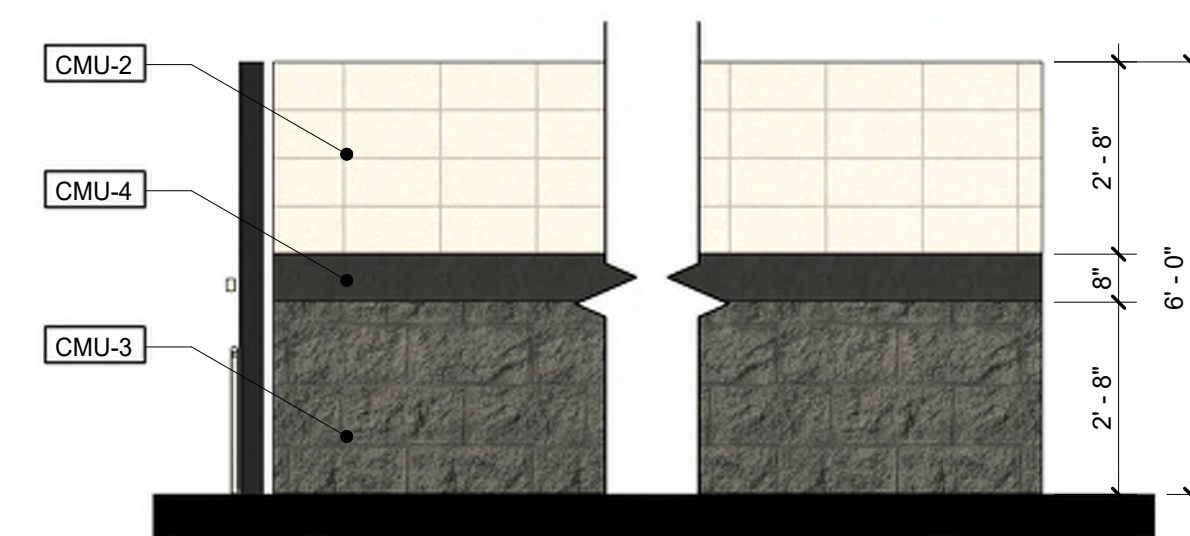
GL-1	1" INSULATED GLAZING UNIT VITRO SOLARBAN 90 (2) CLEAR + CLEAR MULLION FINISH: ARCADIA SYSTEMS- DARK BRONZE FINISH AB7
------	--

STUCCO

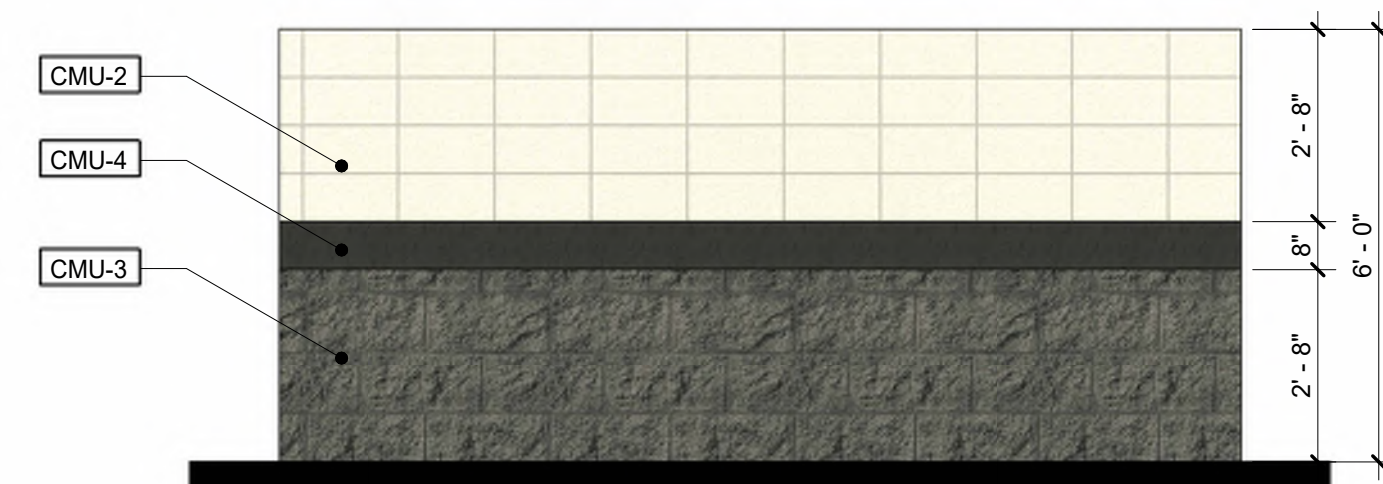
STUC-1	7/8" STUCCO OVER CMU
STUC-2	7/8" STUCCO OVER METAL STUD FRAMING

METAL

MTL-1	ALUMINUM COMPOSITE PANEL- DARK BRONZE
-------	---------------------------------------

**7 ROLLING YARD GATE ELEVATION**
1/4" = 1'-0"**5 FRONTAGE SITE WALL ELEVATION**
1/4" = 1'-0"**6 REAR SITE WALL ELEVATION**
3/8" = 1'-0"**8 SITE SCREEN WALL ELEVATIONS**
1/4" = 1'-0"**1 ENLARGED REFUSE ENCLOSURE**
1/4" = 1'-0"**2 REFUSE ENCLOSURE FRONT ELEVATION**
1/4" = 1'-0"**3 REFUSE ENCLOSURE SIDE ELEVATION**
3/8" = 1'-0"

SEE SITE PLAN

**4 REFUSE ENCLOSURE BACK ELEVATION**
3/8" = 1'-0"